


ISSUES / REVISIONS:

SITE PLAN REVIEW	04.20.2026
HFC REVIEW	05.22.2026


GARAGE FLOOR PLAN

A101

PROJECT NUMBER
25053

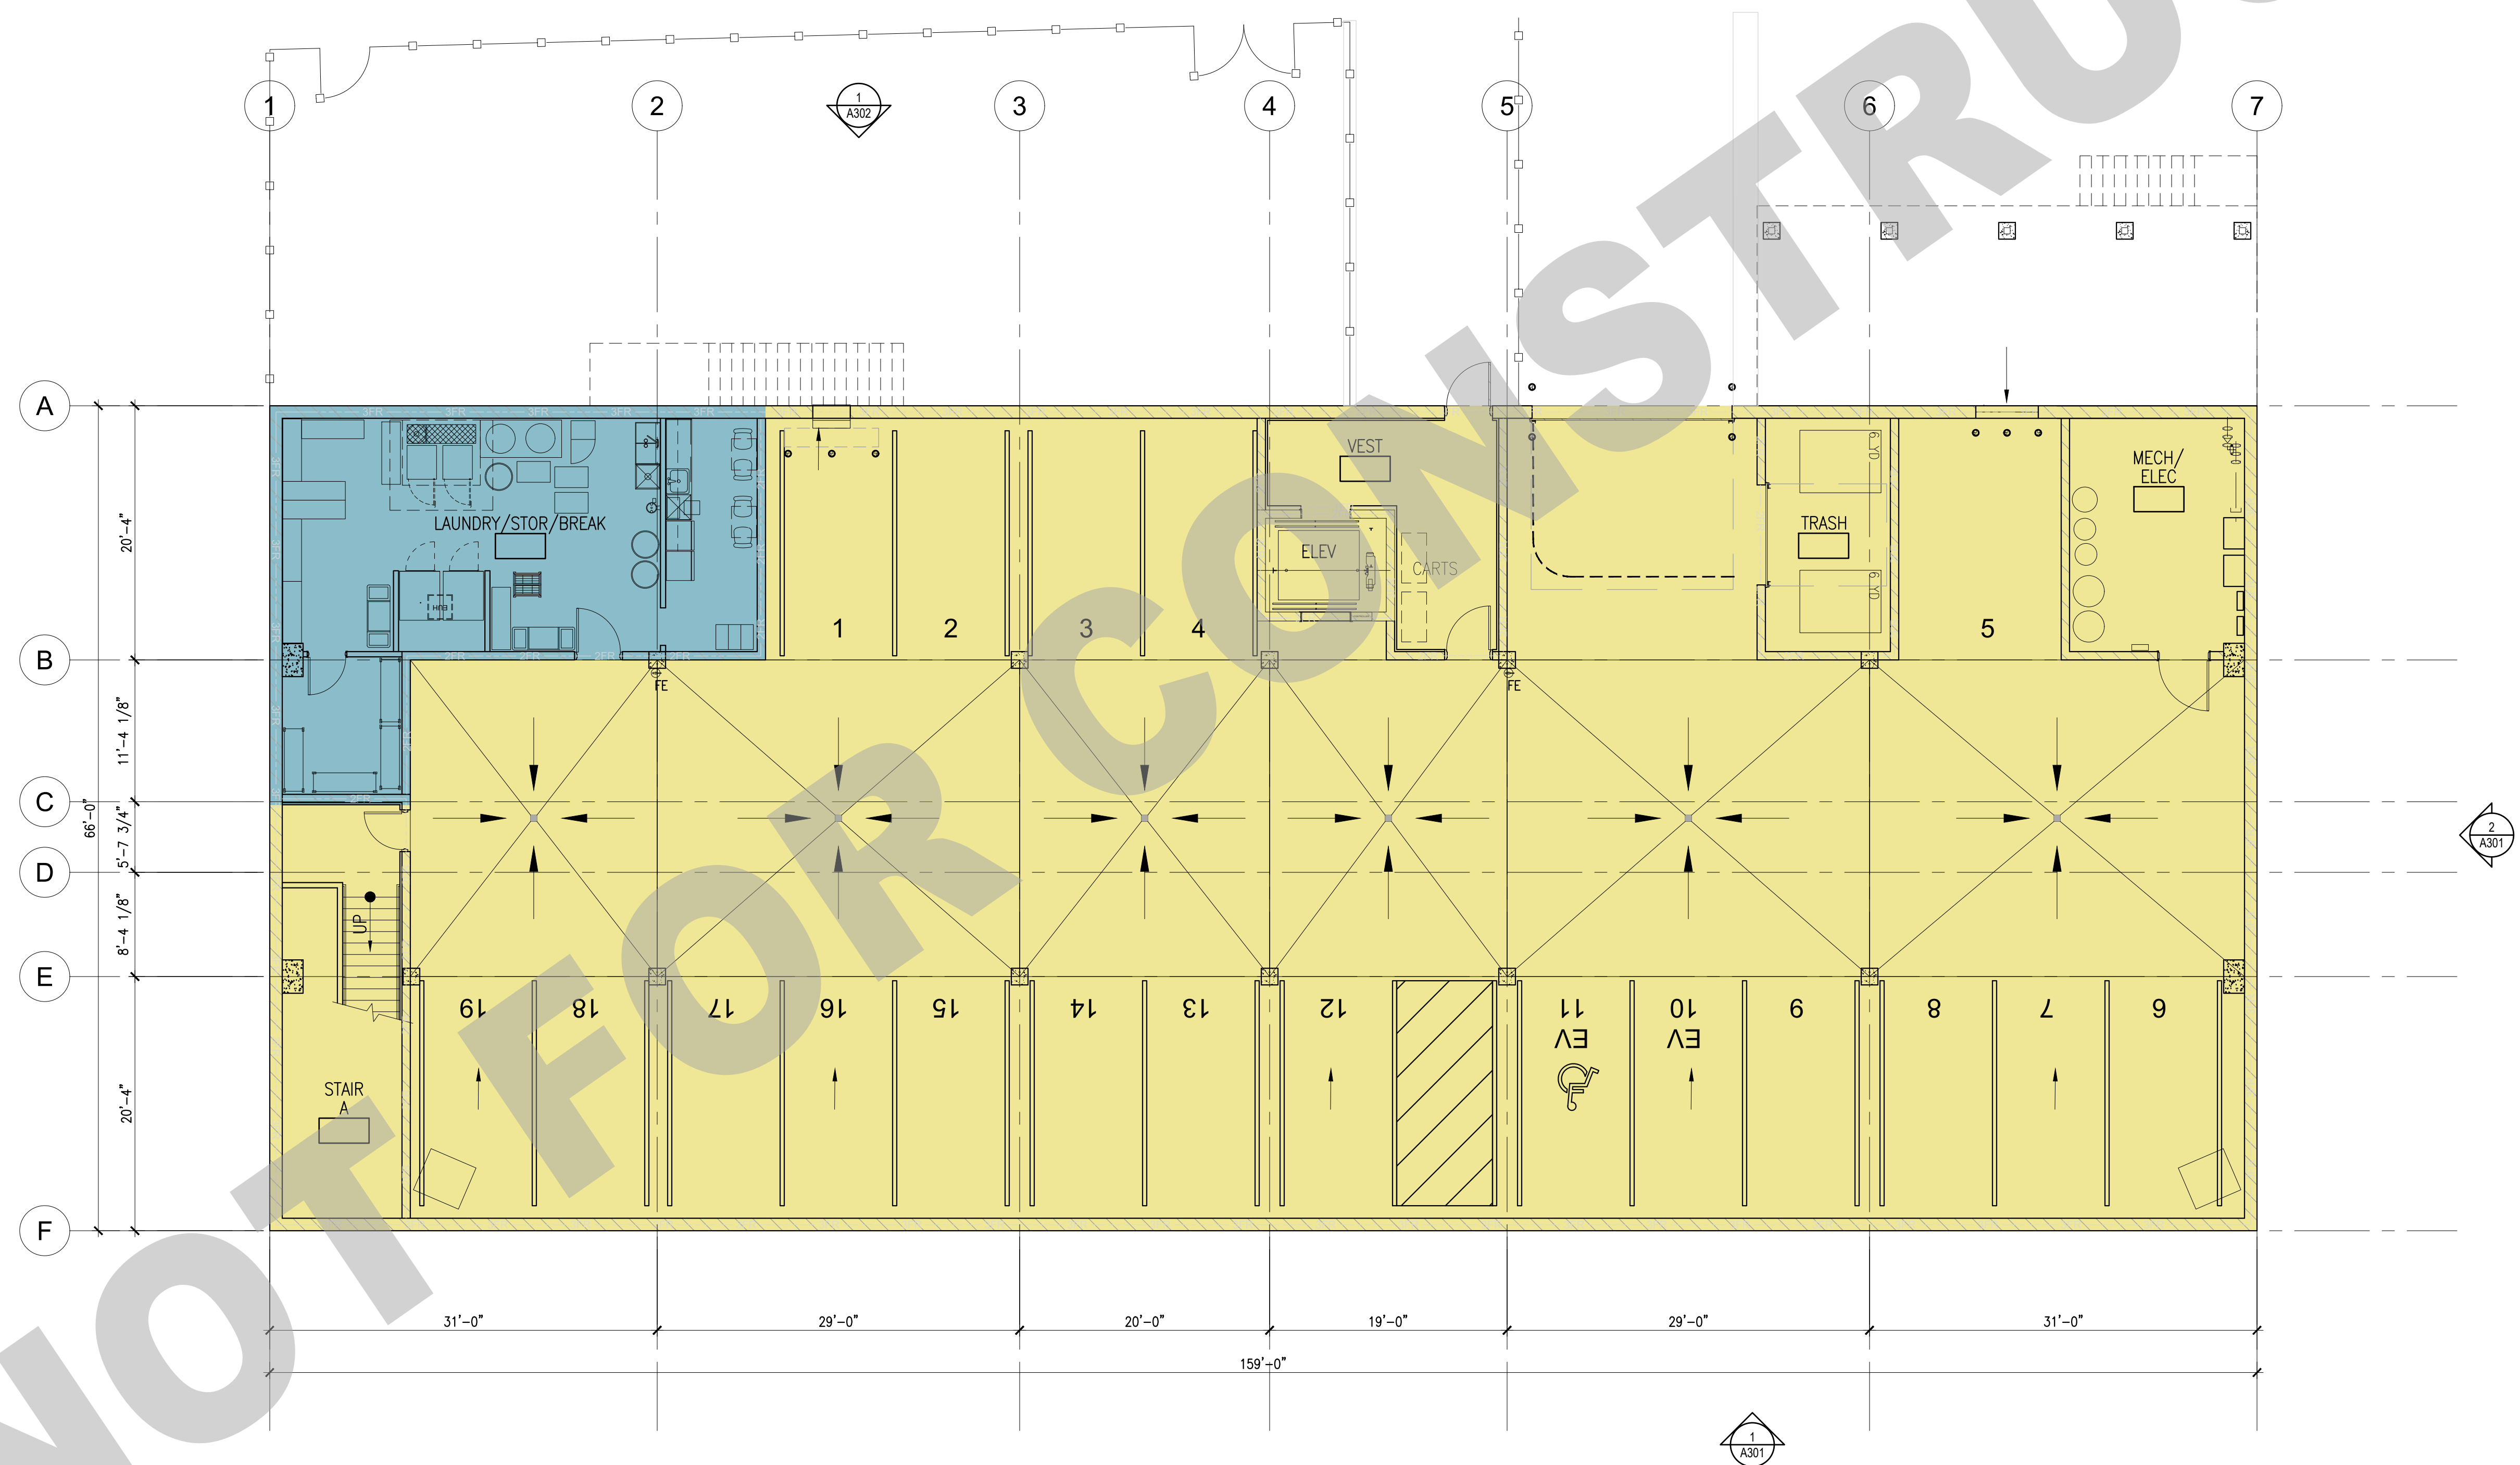

1 GARAGE FLOOR PLAN
A101

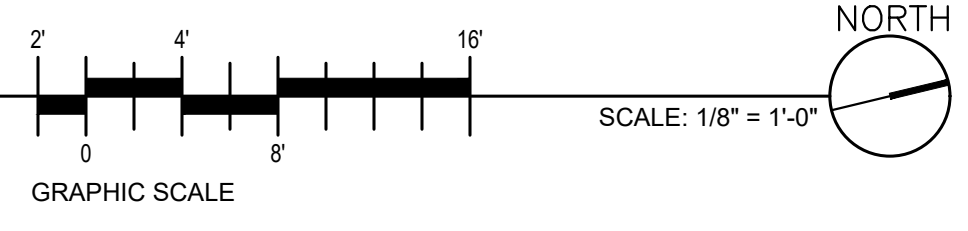


M:\25053 Archer House - Northfield\Drawings\A101 Floor Plans.dwg | 05/22/2026 7:18 AM | Drawn: JEM | BIP: Erik Peterson


NOT FOR CONSTRUCTION

ISSUES / REVISIONS:

SITE PLAN REVIEW	04.20.2026
HPC REVIEW	05.22.2026

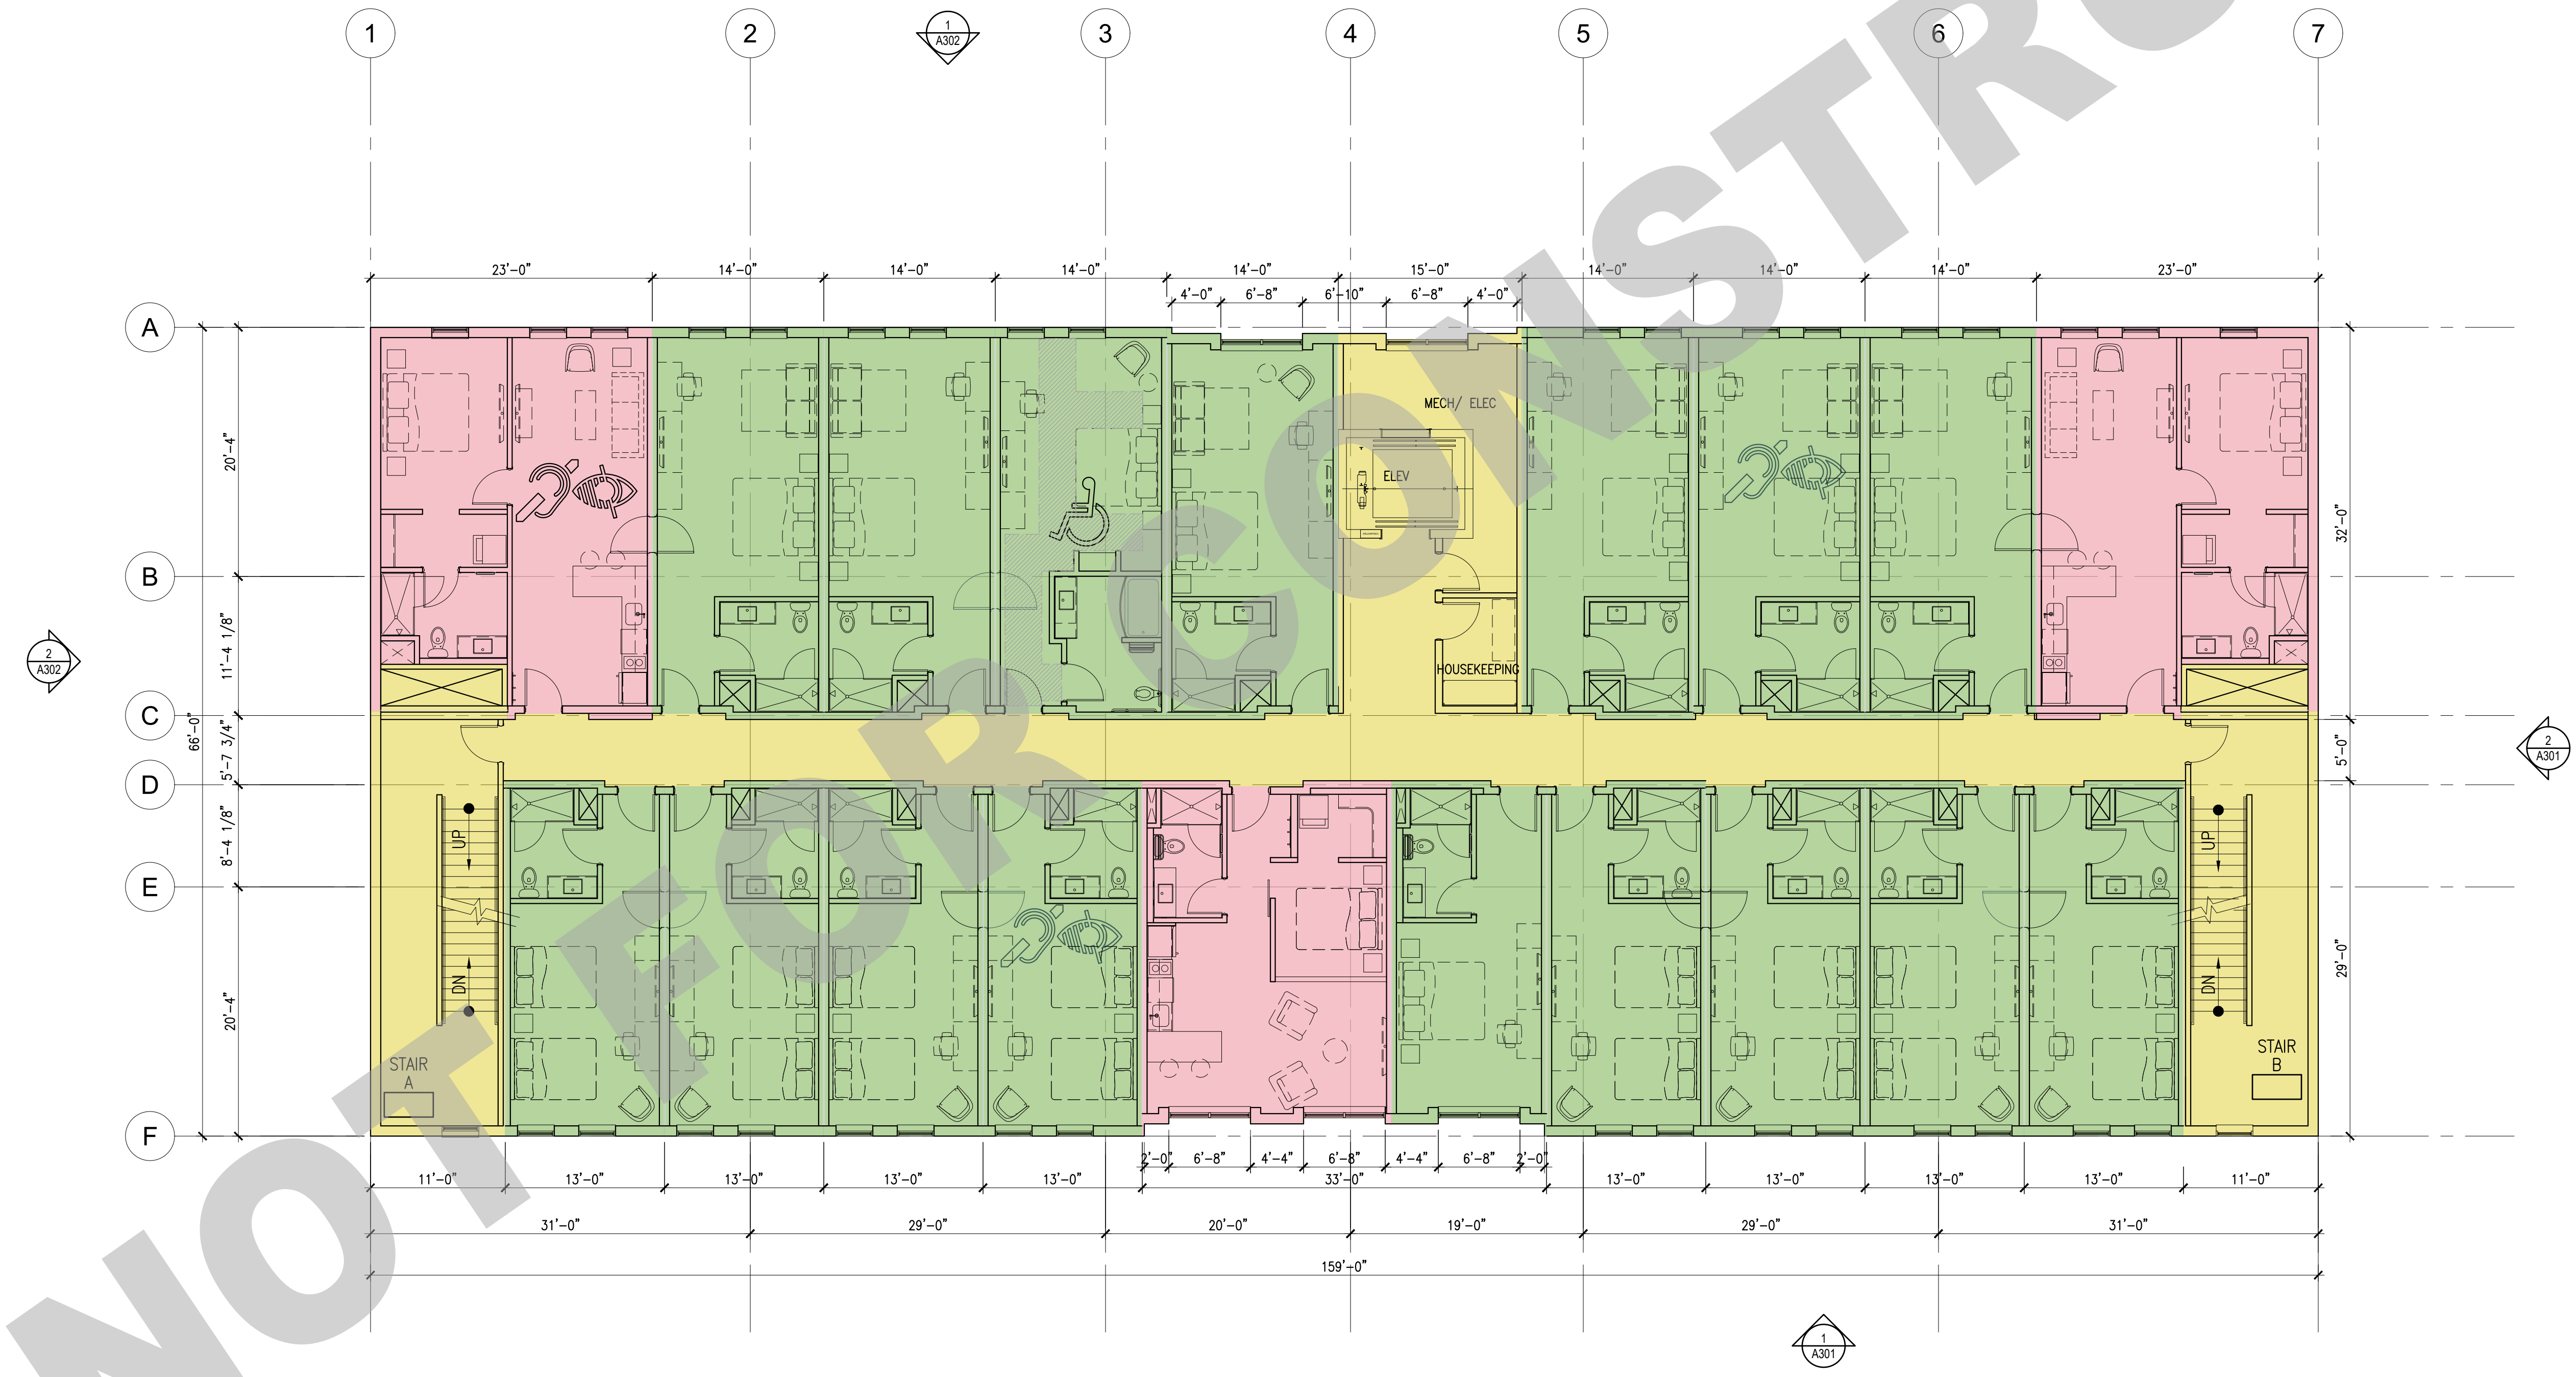


1 SECOND LEVEL FLOOR PLAN
 A103

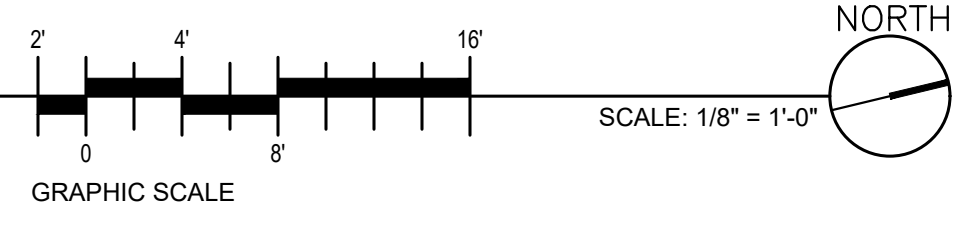


M:\25053 Archer House - Northfield\Drawings\A103 Floor Plans.dwg | 05/22/2026 11:18 AM | Drawn: JEM | B: Erik Peterson

ISSUES / REVISIONS:

SITE PLAN REVIEW	04.20.2026
HPC REVIEW	05.22.2026

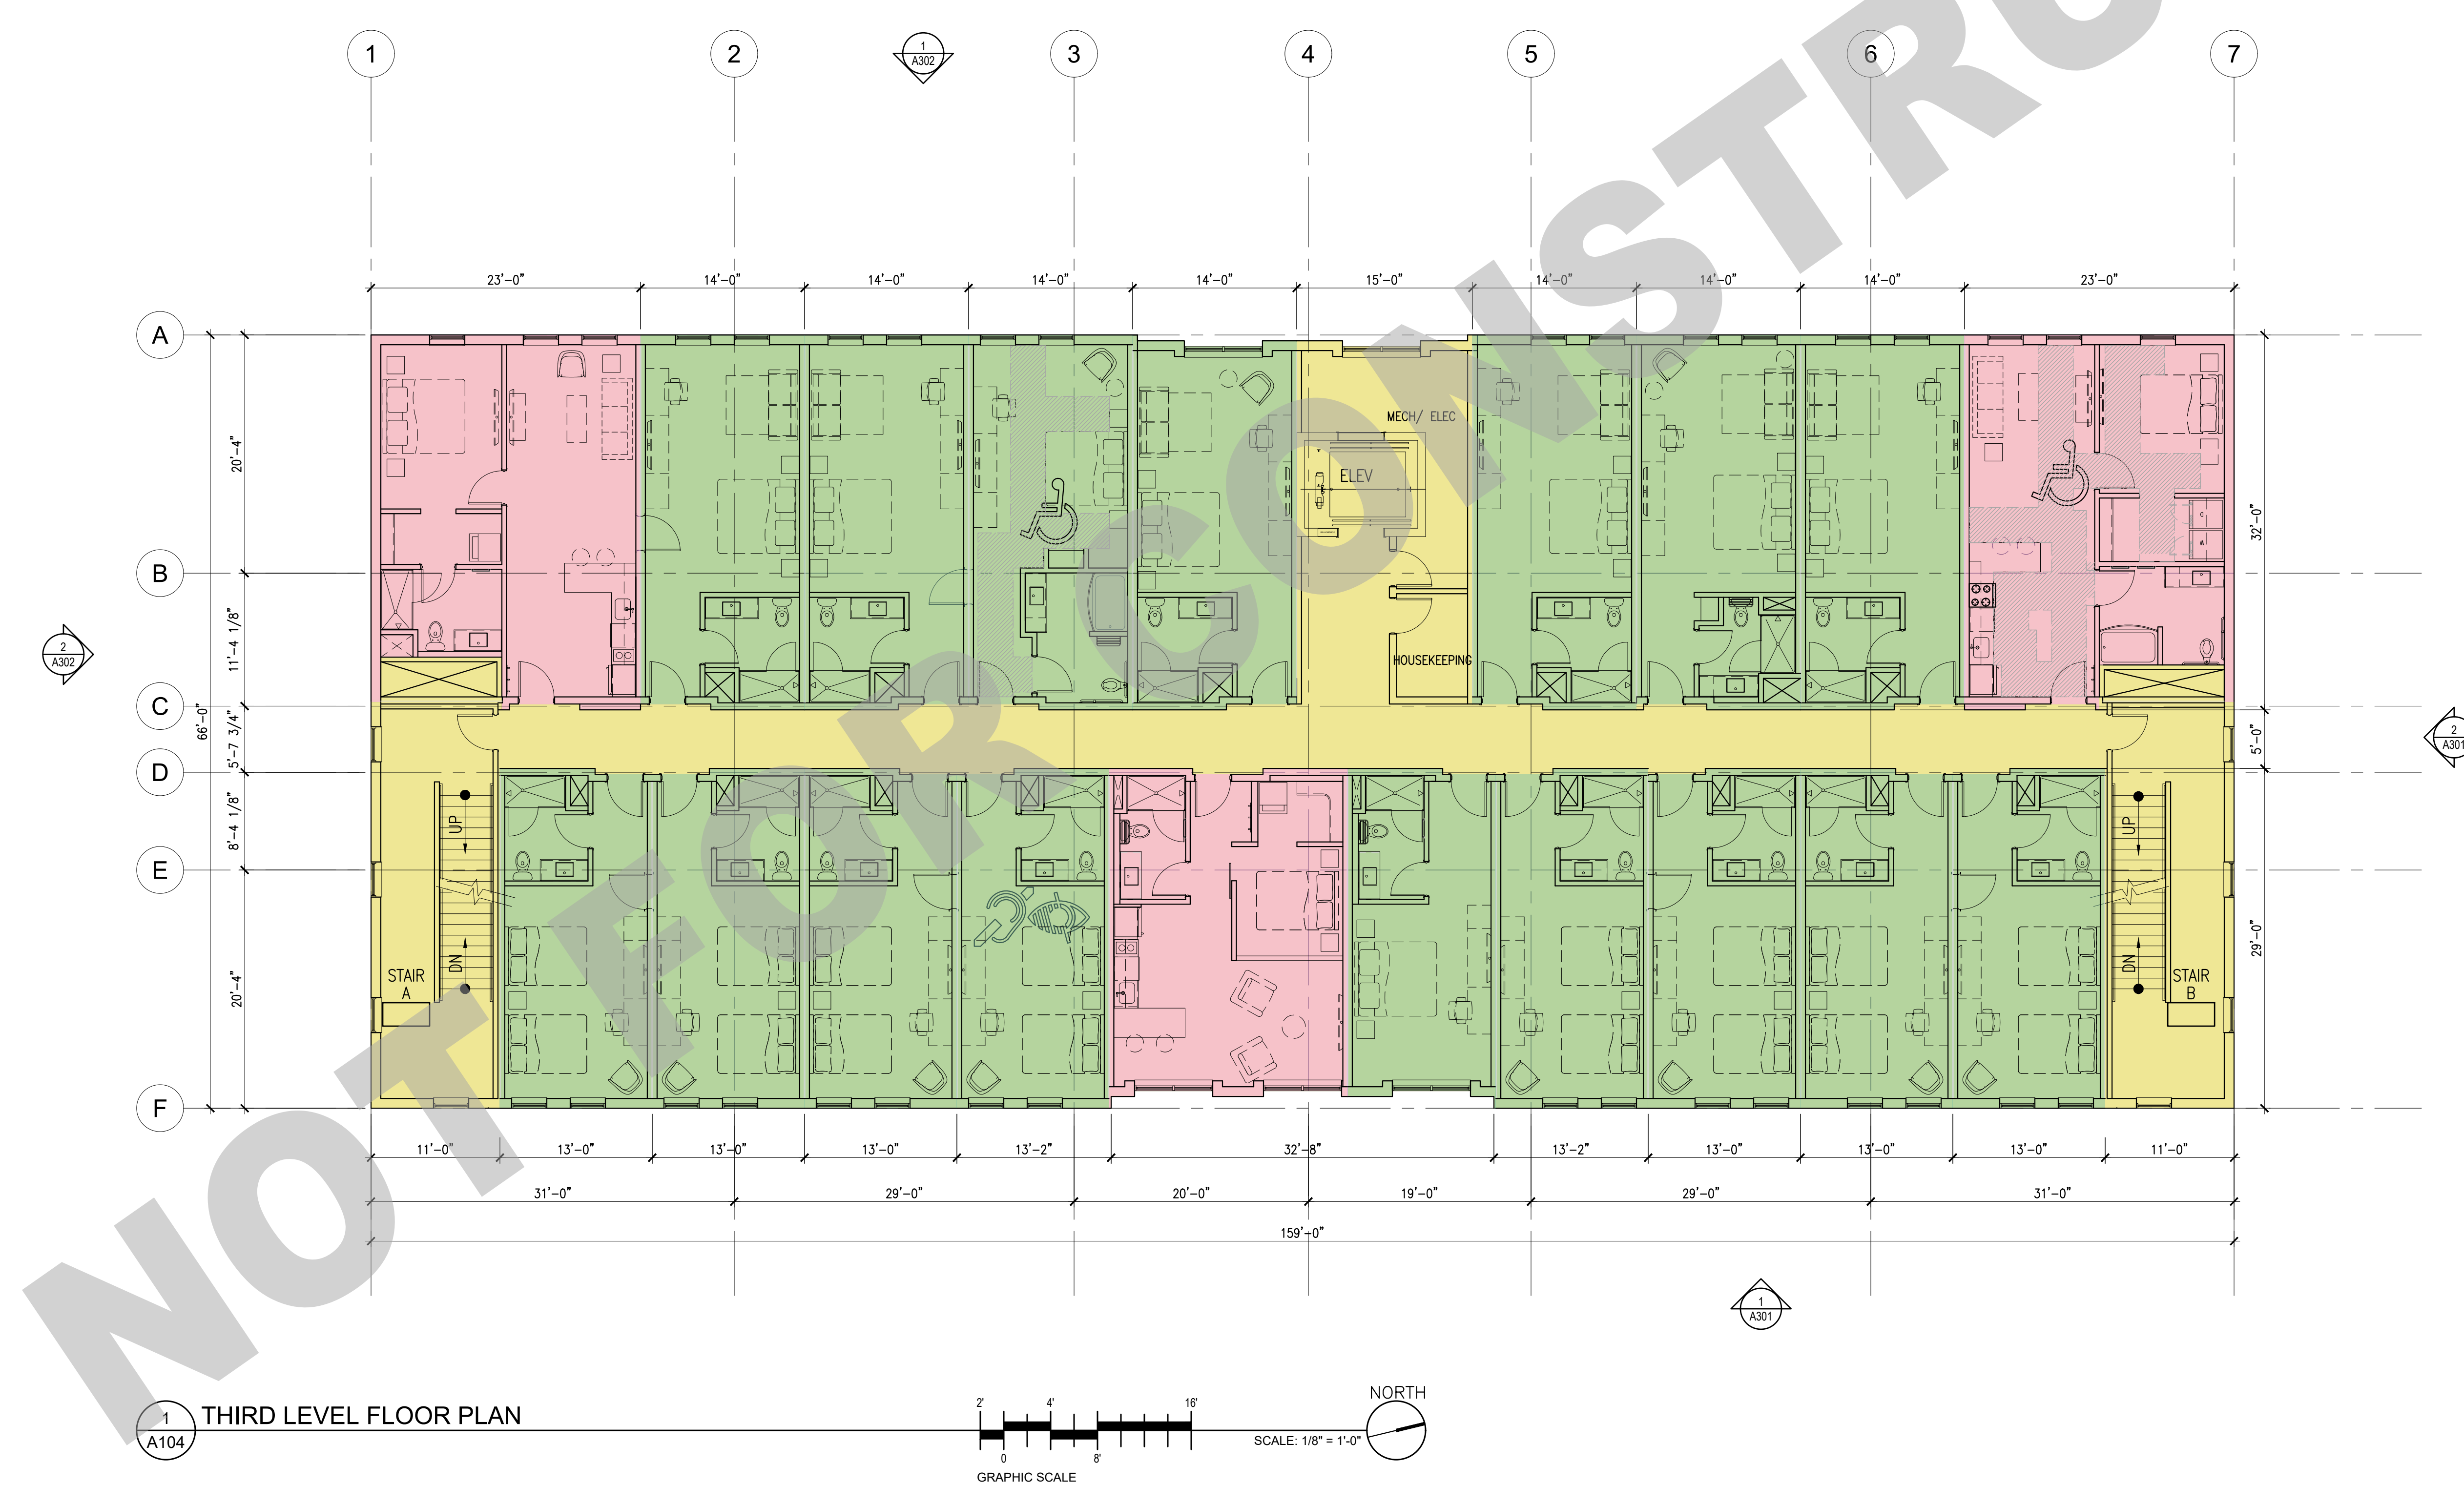

1 THIRD LEVEL FLOOR PLAN
 A104

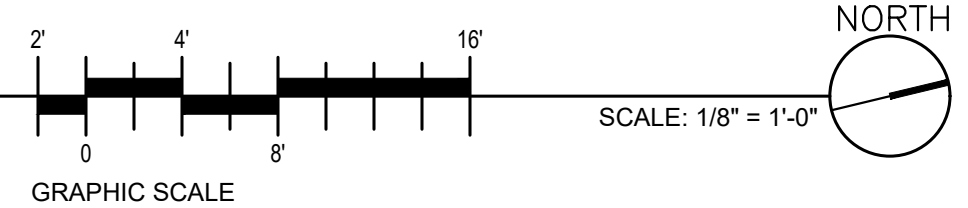

M:\25053 Archer House - Northfield\Drawings\A104 Floor Plans.dwg | 05/22/2026 11:18 AM | Drawn: JEM | B: Erik Peterson

ISSUES / REVISIONS:

NO.	DESCRIPTION	DATE
1	SITE PLAN REVIEW	04.20.2026
2	HFC REVIEW	05.22.2026



1 FOURTH LEVEL FLOOR PLAN
 A105

