
 


AYERS OLSON GARAGE AND ADDITION
203 MAPLE ST S
NORTHFIELD, MN

 

UNIVERSAL DESIGNERS & CONSULTANTS, INC.

[illegible]Ayers Olson
Addition and Garage


Title Sheet

Project number	Project Number
Date	Issue Date
Drawn by	Author
Checked by	Checker

A -

Scale


THIS SHEET INCLUDED FOR REFERENCE ONLY

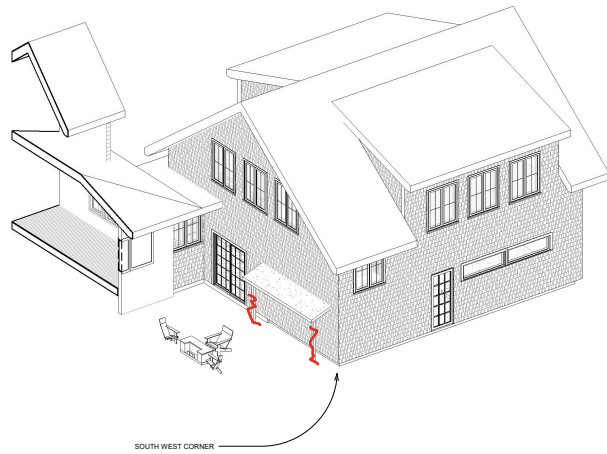

Shakes

Temp

Temp

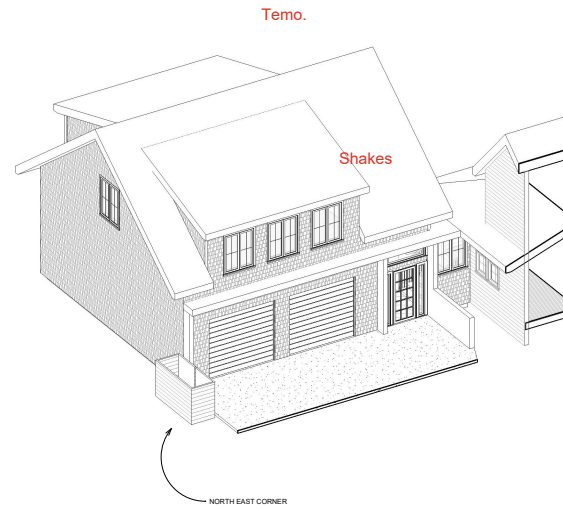

UNIVERSAL DESIGNERS & CONSULTANTS, INC.

[illegible]

Ayers Olson
Addition and Garage

3D VIEWS

Project number	Project Number
Date	Issue Date
Drawn by	Author
Checked by	Checker
A0	
Scale	

[illegible]


Ayers Olson
Addition and Garage

First Floor Plan

Project number	Project Number
Date	Issue Date
Drawn by	Author
Checked by	Checker

A1

Scale $1/4" = 1'-0"$

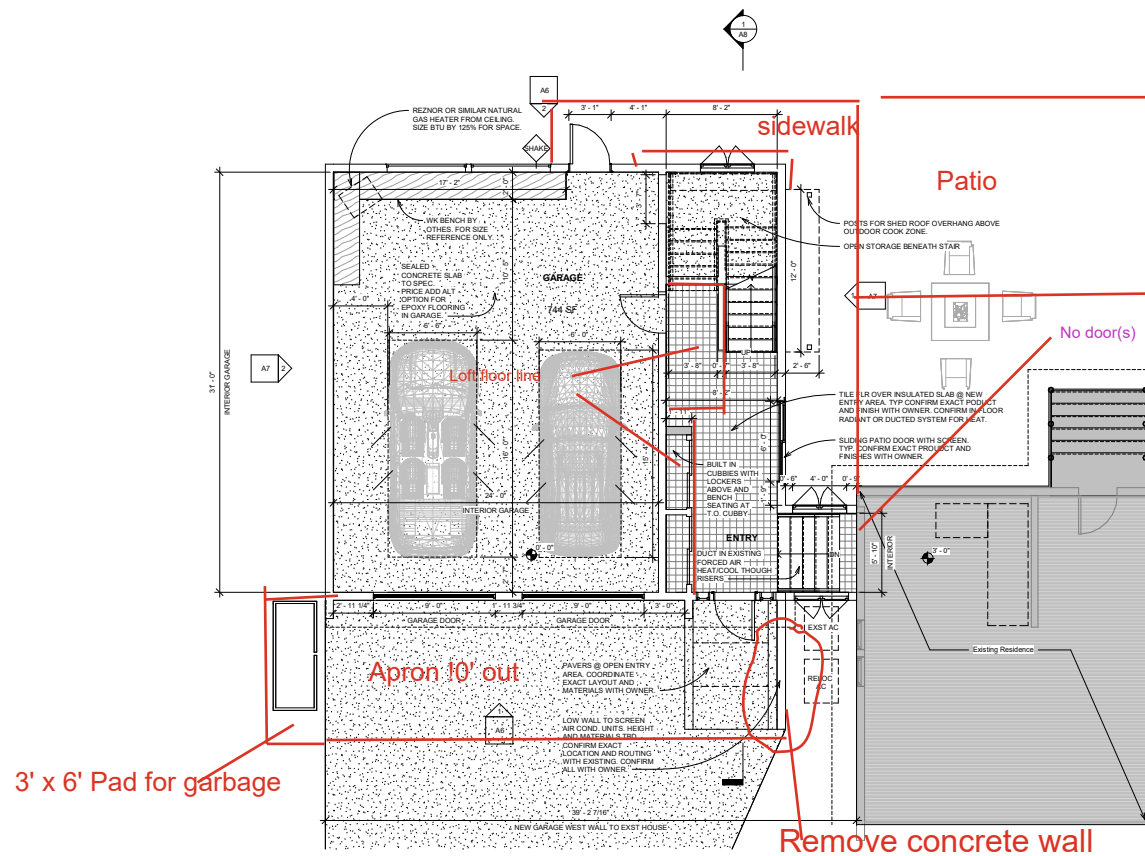[illegible]

① FIRST FLOOR
1/4" = 1'-0"

[illegible]


Ayers Olson
Addition and Garage

Second Floor Plan

Project number	Project Number
Date	Issue Date
Drawn by	Author
Checked by	Checker

A2

Scale $1/4" = 1'-0"$

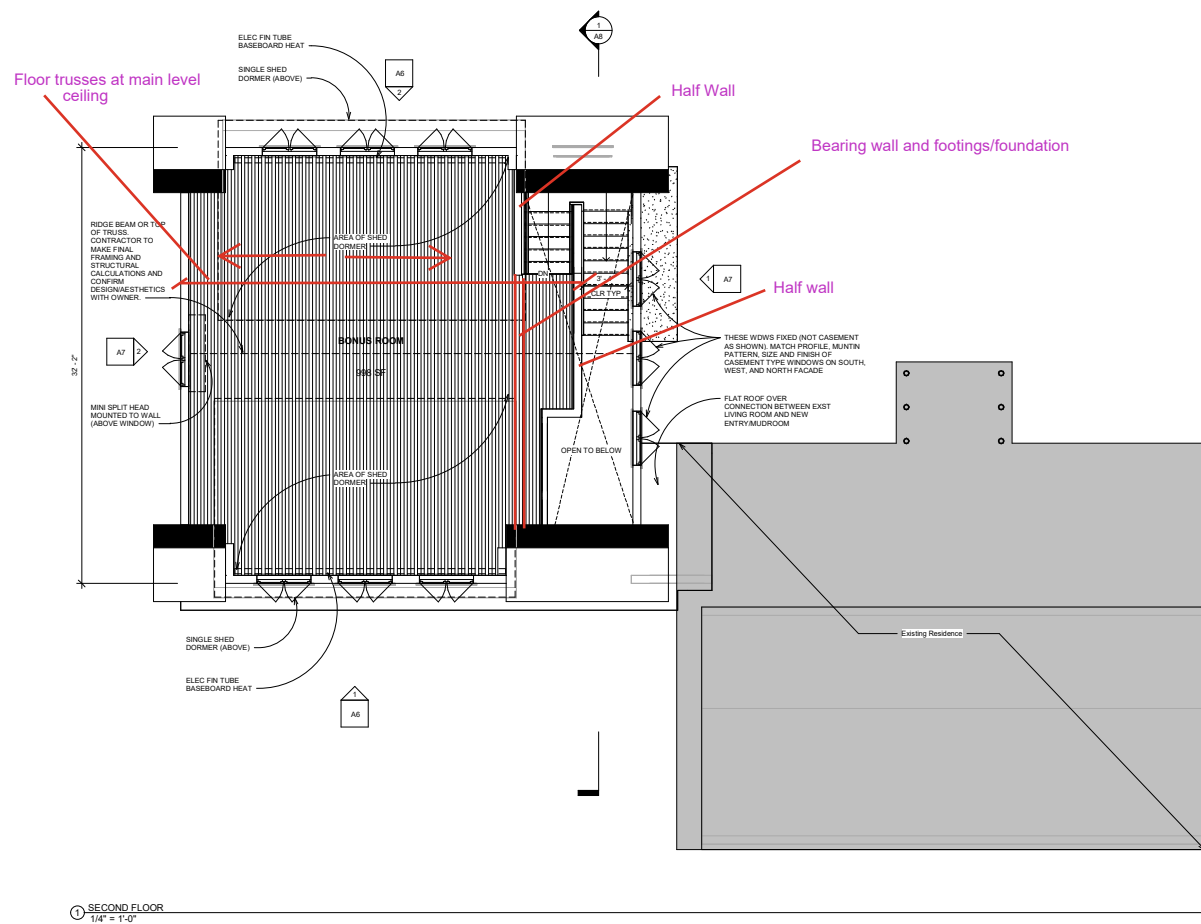

[illegible]

① Roof Plan
1/4" = 1'-0"

[illegible]

Ayers Olson
Addition and Garage


Roof Plan

Project number	Project Number
Date	Issue Date
Drawn by	Author
Checked by	Checker


A5

Scale $1/4" = 1'-0"$

r		
s		

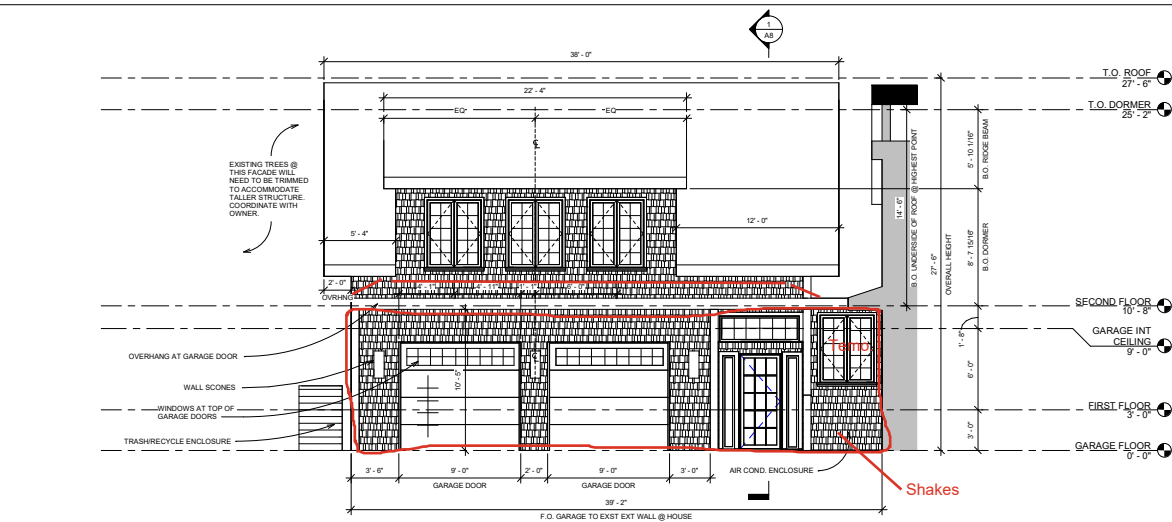

① SOUTH EXTERIOR ELEVATION
1/4" = 1'-0"

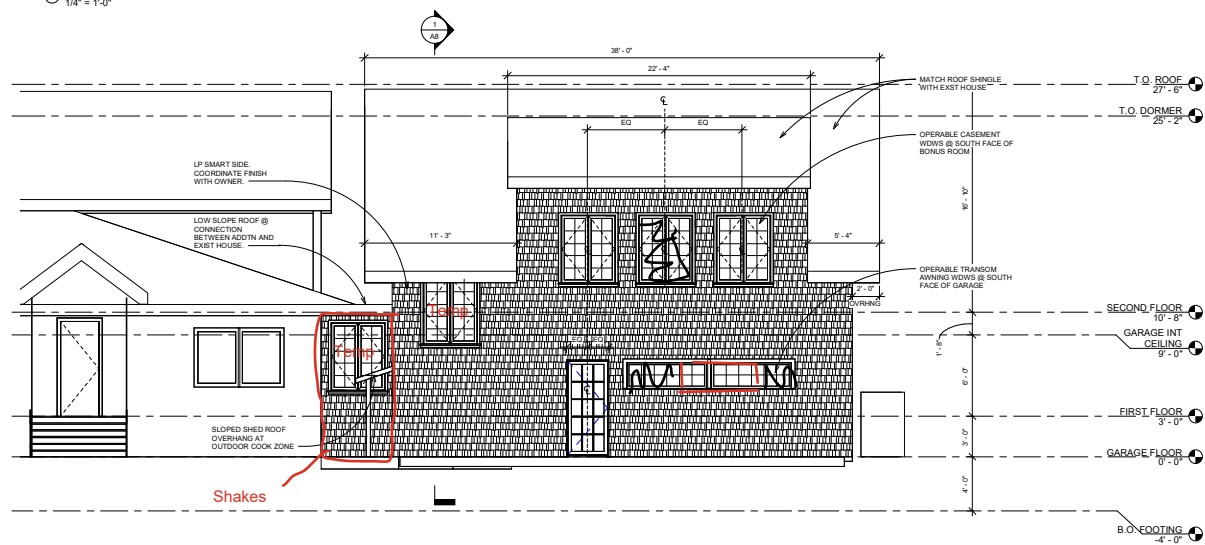

② NORTH EXTERIOR ELEVATION
1/4" = 1'-0"

[illegible]

Ayers Olson
Addition and Garage



Elevations

Project number	Project Number
Date	Issue Date
Drawn by	Author
Checked by	Checker

A6

Scale $1/4" = 1'-0"$

[illegible]

  

Ayers Olson
Addition and Garage

Elevations

A7

Scale $1/4" = 1'-0"$

r	
s	



① Section 1
1/2" = 1'-0"