


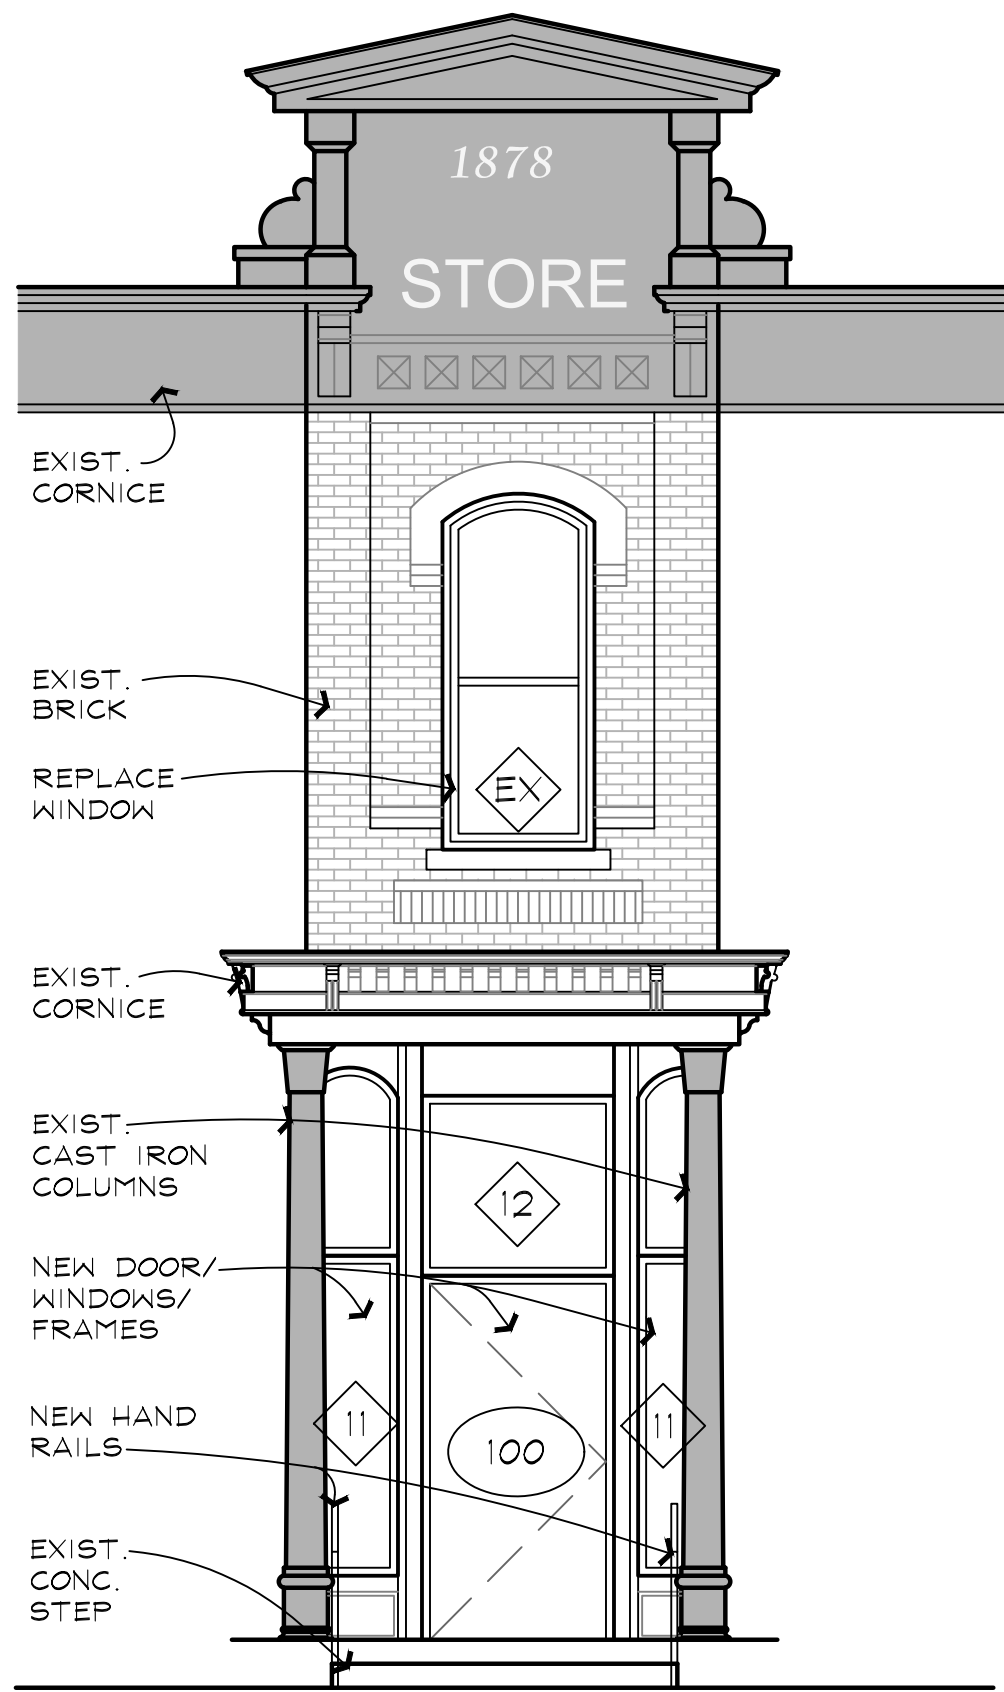

N/W ELEVATION


SCALE: 1/4" = 1'-0"



WEST ELEVATION


SCALE: 1/4" = 1'-0"

QTY.	PART #	DESCRIPTION
1	2	MD1095 4"x15"x12'-0"L MOULDING

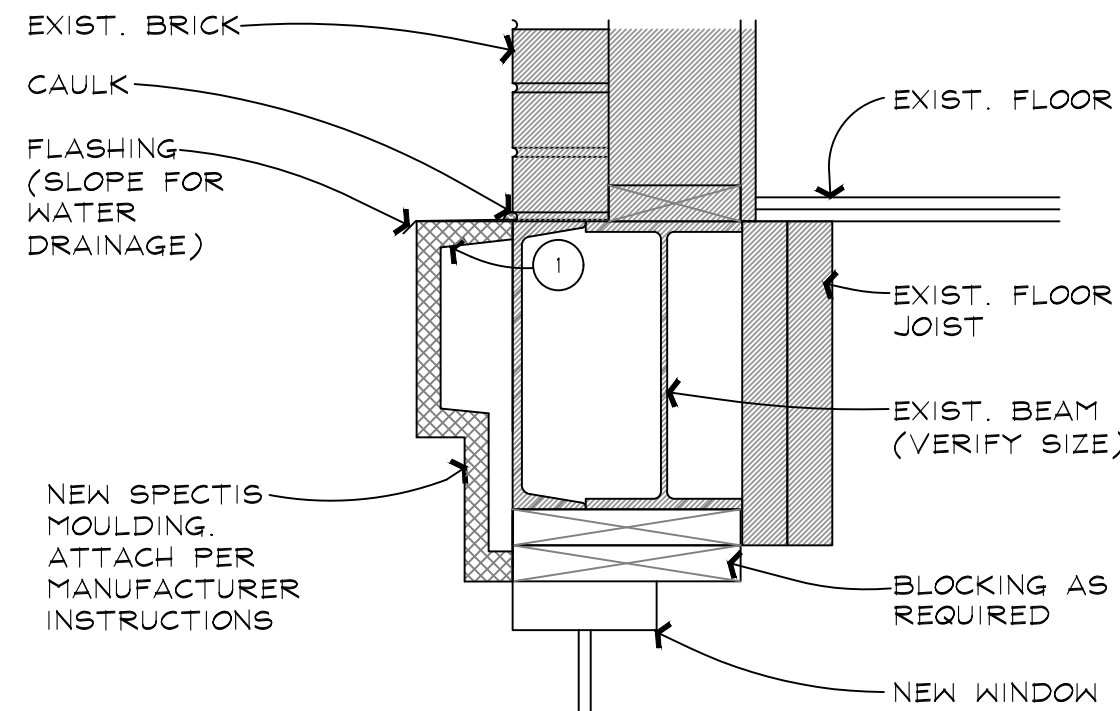

CORNICE C DETAIL

SCALE: 1/2" = 1'-0"

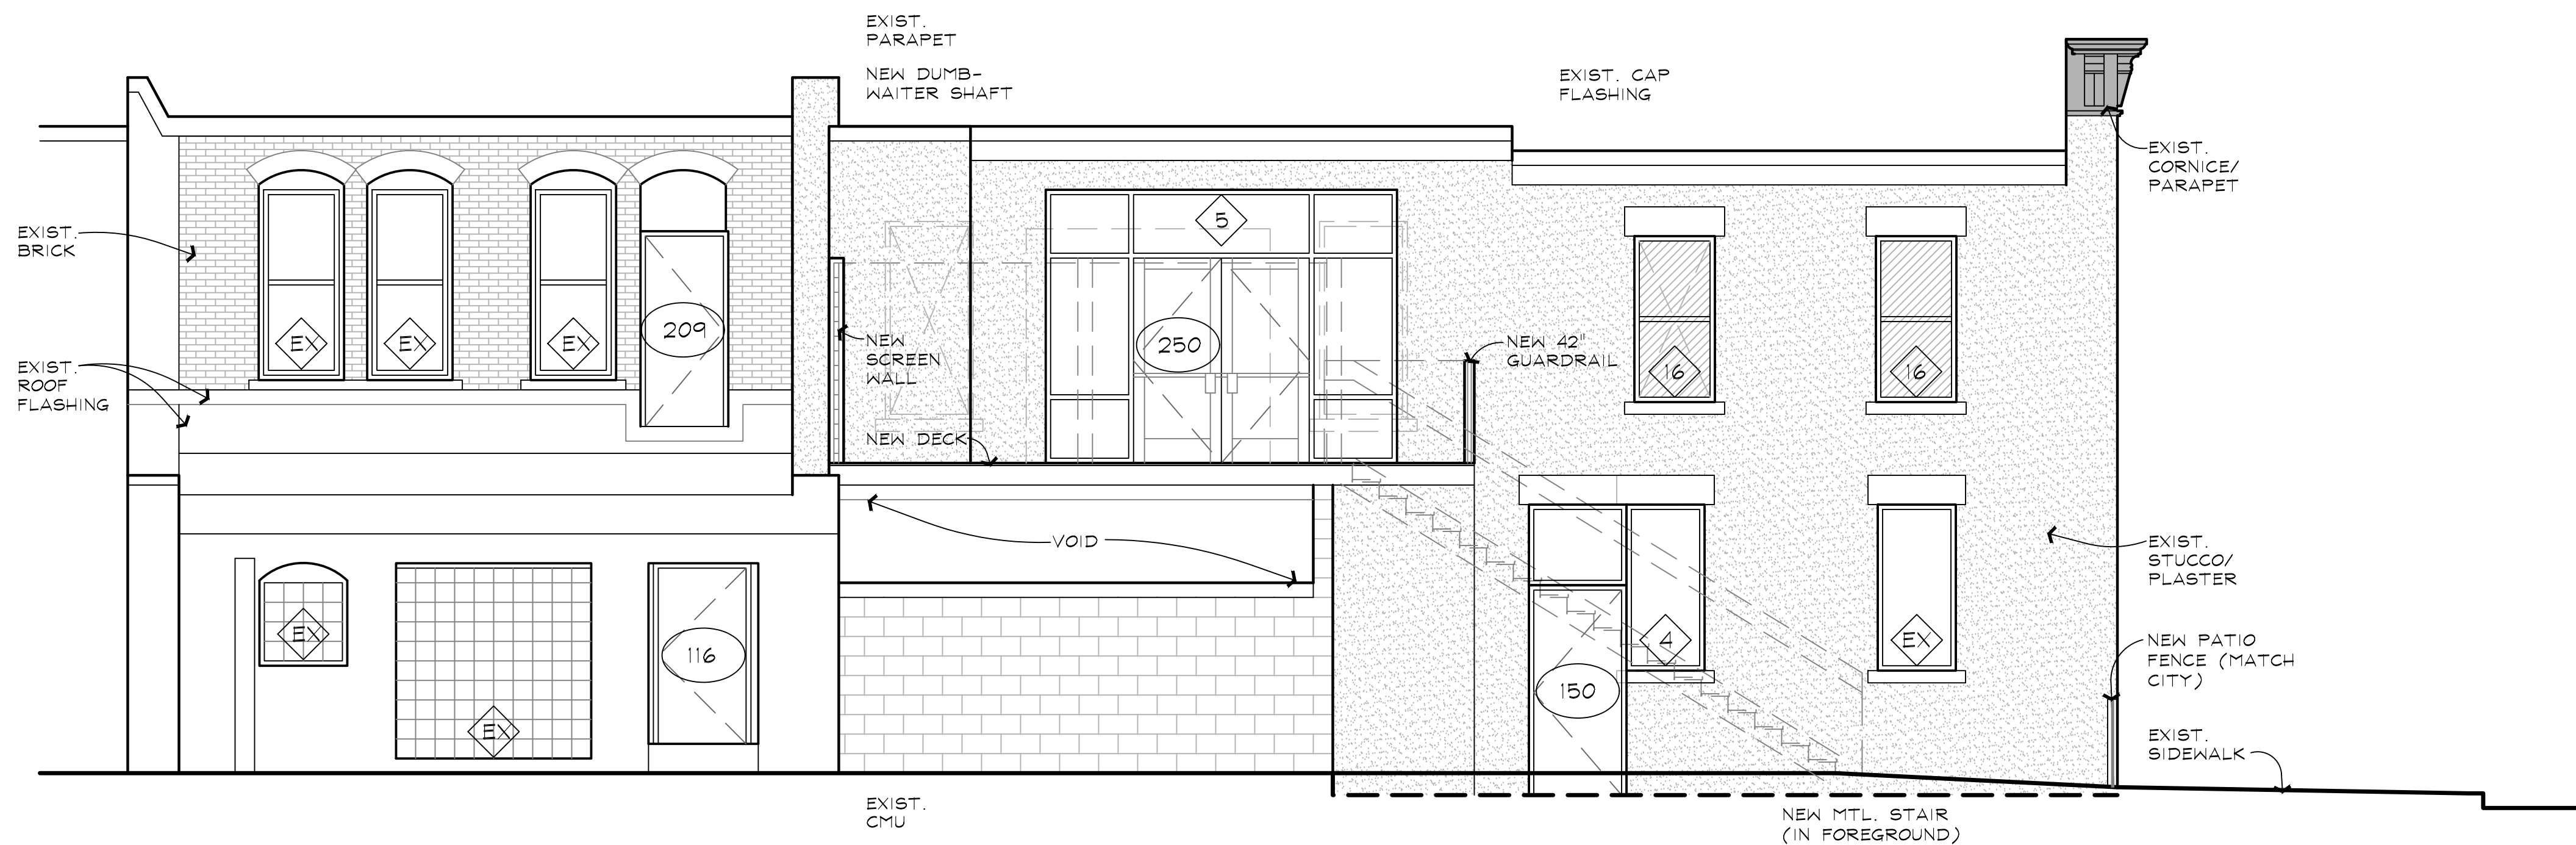

EAST ELEVATION

SCALE: 1/4" = 1'-0"

DESIGNED	DJM
DRAWN	LMM
CHECKED	DJM
PROJECT	17-068
REVISIONS	
ADDENDUM 1	(5/6/18)
COST ESTIMATE	(5/21/18)
REVISION 2	(5/14/18)
REVISION 4	(6/25/18)
REVISION 5	(7/23/18)
REVISION 6	(8/6/18)
REVISION 7	(8/22/18)
RELEASED FOR PERMIT	
MAY 2, 2018	

I hereby certify that this plan, specification or report was prepared by me or under my direct supervision and that I am a duly licensed architect under the laws of the state of Minnesota. (architectural only)

DAVID J. MEDIN

License No. 0208
Date Aug 06, 2018

REUNION
RESTAURANT REMODEL
NORTHFIELD, MINNESOTA

203 n.w. First Ave.
Faribault, MN 55021
507/334-2252

DJ MEDIN
architects, inc.

EXTERIOR ELEVATIONS

A5.0

© All drawings and content copyright DJ Medin Architects, Inc.