
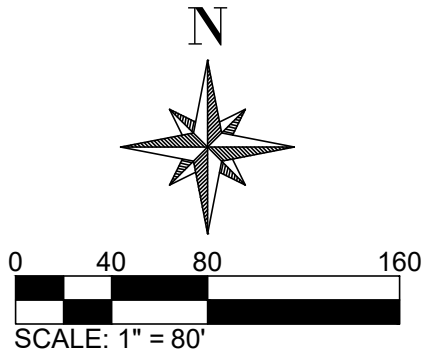


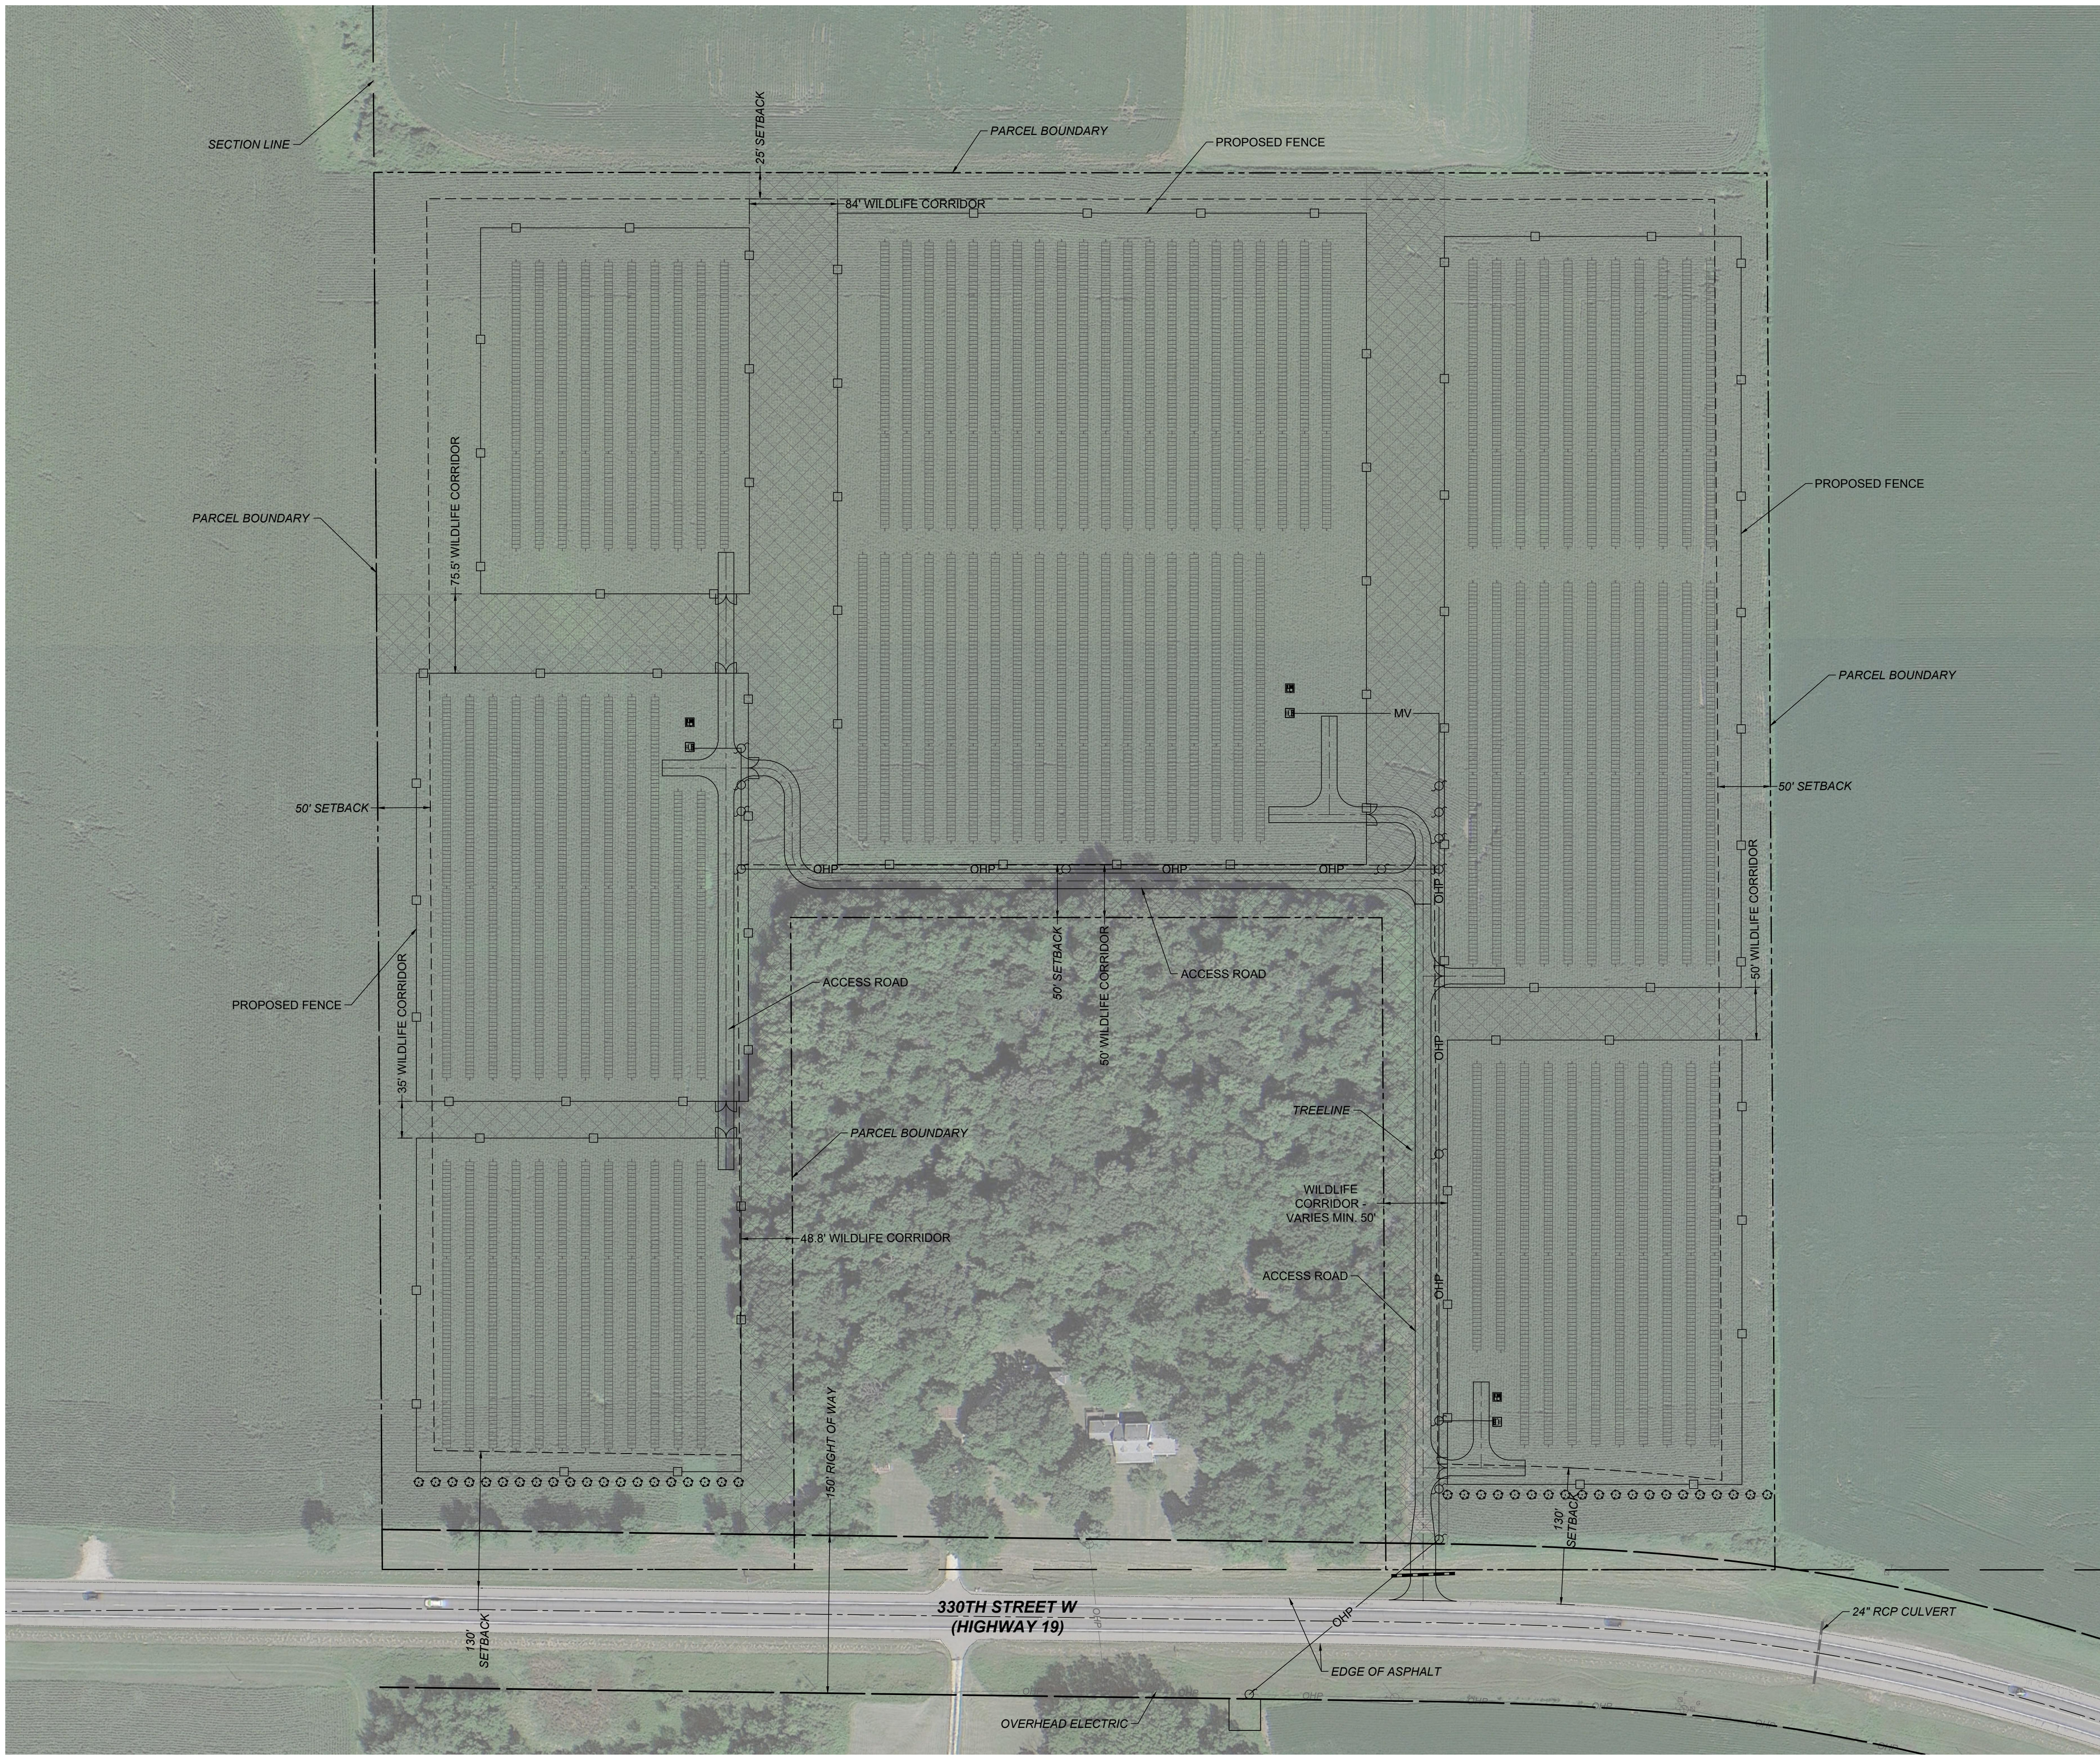

ENGINEER
MERIDIEM
ENGINEERING

CONTRACTOR

OWNER/DEVELOPER
NEW ENERGY EQUITY
GORDIAN ENERGY
SUNVEST SOLAR

PRELIMINARY

NOT FOR CONSTRUCTION

REVISIONS		
NO.	DATE	DESCRIPTION
0	05/12/2023	SITE PLAN EXHIBIT

PROJECT

DEVNEY SOLAR SITES
330TH ST W
NORTHFIELD, MN 55057

SHEET NAME

SITE PLAN EXHIBIT

SHEET NUMBER

EX-1

SHEET SIZE	REVISION
22"x34"	0