



CANNON RIVER

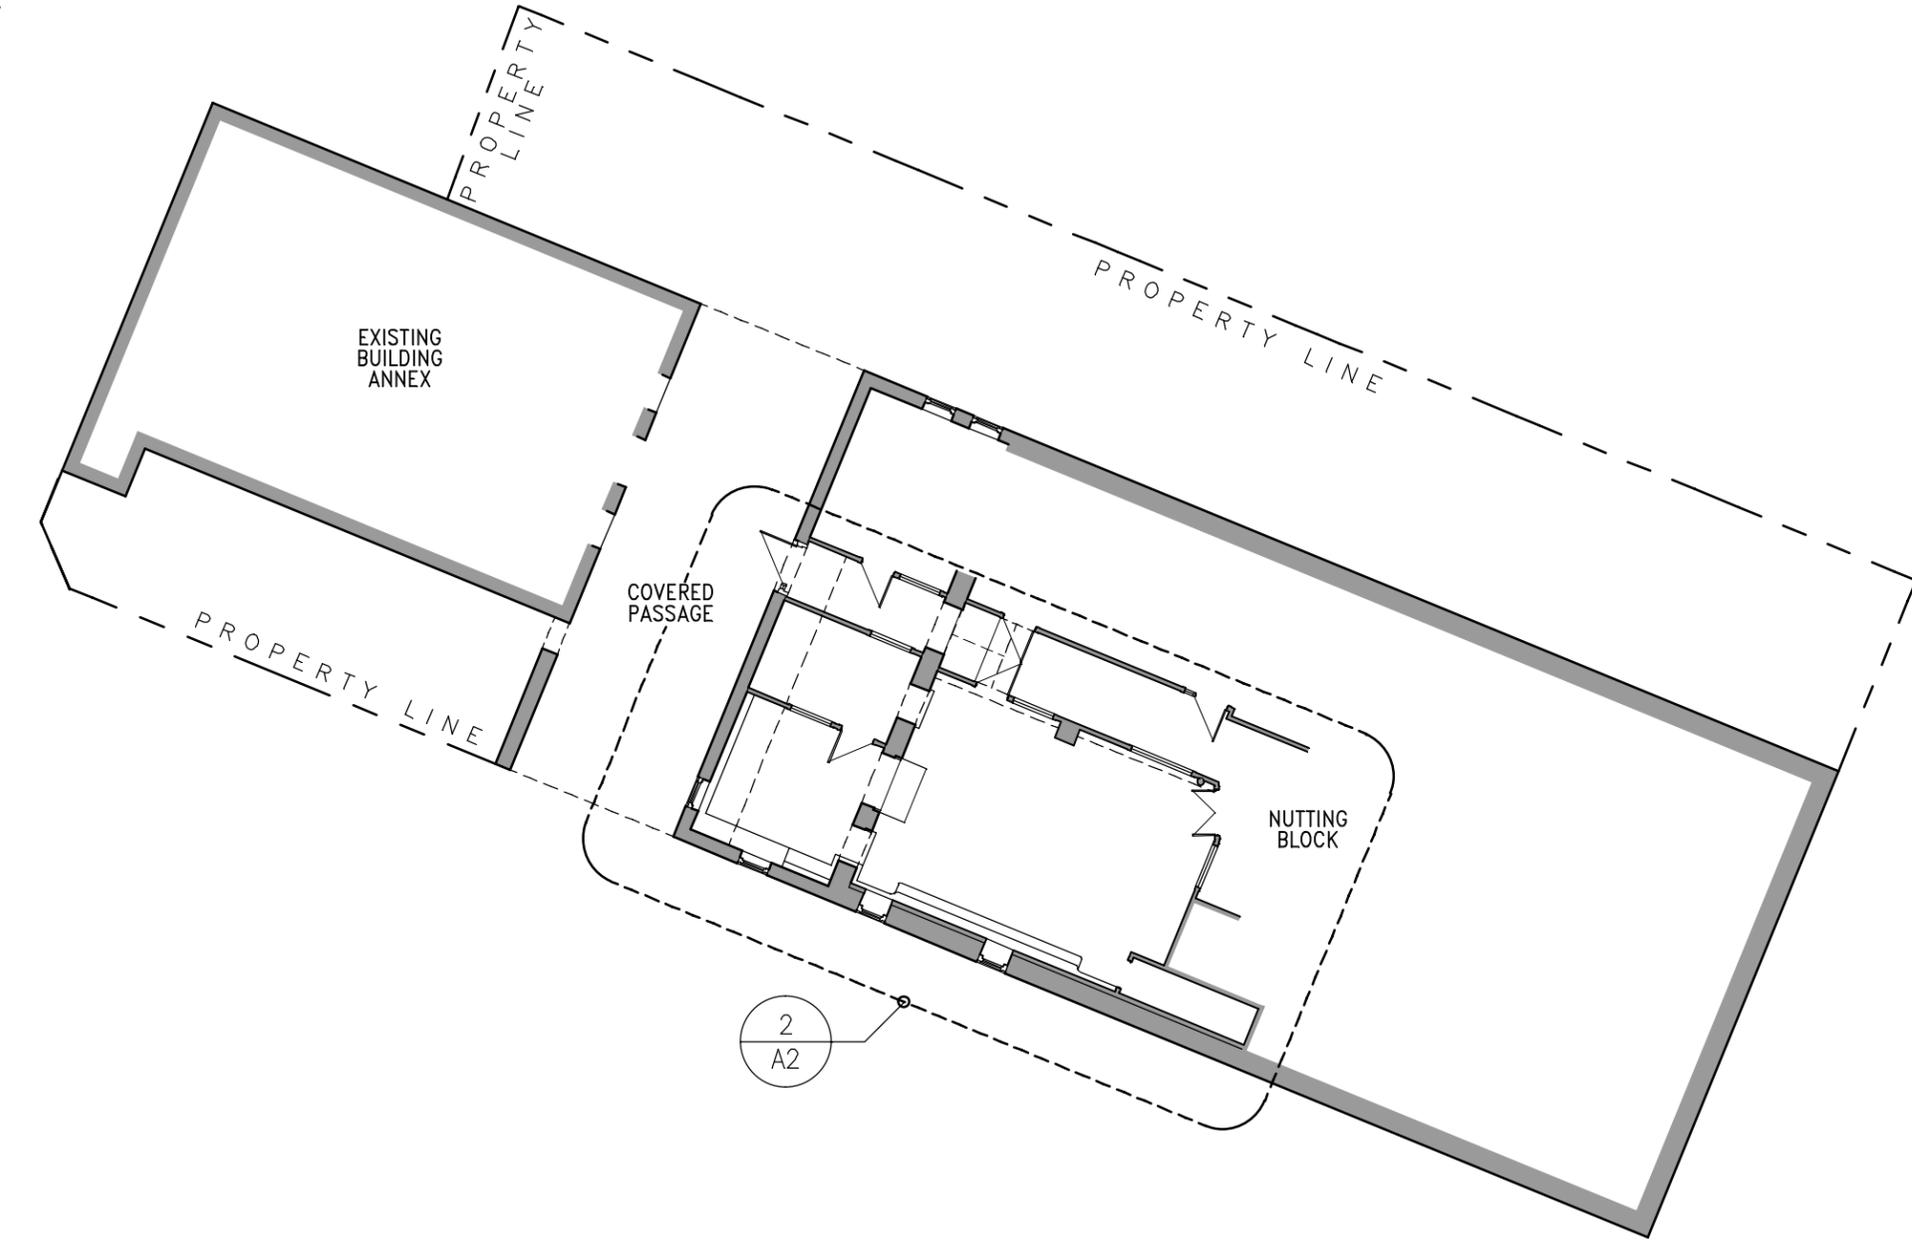

1

SITE PLAN - Existing  
SCALE: Graphic

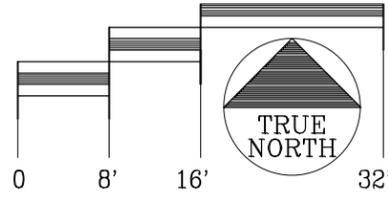

HPC FOR  
REVIEW  
ONLY


S M S Q Architects | 205 South Water Street | Box 390 | Northfield, Minnesota 55057 | tel (507) 645 4461 fax (507) 645 7682



Scale: AS SHOWN  
Comm. No. 20010  
Checked: PK  
Drawn: PK  
Date: 25 AUG 20

The Blast Softserve  
remodeling  
Nutting Block, Northfield, Minnesota

A1

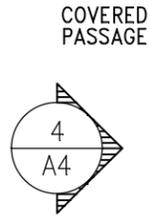

COVERED  
PASSAGE

new mas. open'g;  
new window

exist'g mas. open'g;  
new window

new  
counter

OFFICE

HALLWAY

ELEVATOR  
LOBBY

ELEVATOR

UTILITY


ramp  
DN

step  
DN

ramp  
DN

step  
DN


13 (2x)

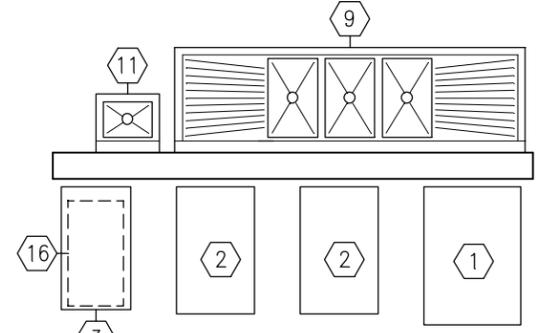

2

SHOP FLOOR PLAN - Layout

SCALE: Graphic

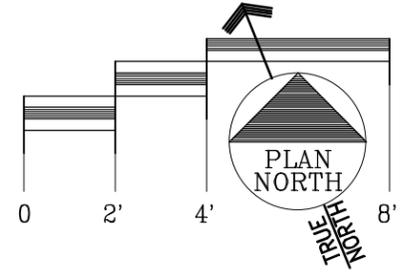

HPC FOR  
REVIEW  
ONLY

S M S Q Architects	205 South Water Street	Box 390	Northfield, Minnesota	55057	tel (507) 645 4461 fax (507) 645 7682	
Scale: AS SHOWN Comm. No. 20010 Checked: PK Drawn: PK Date: 25 AUG 20						
The Blast Softserve remodeling Nutting Block, Northfield, Minnesota						
S M S Q Architects 205 South Water Street Box 390 Northfield, Minnesota 55057 tel (507) 645 4461 fax (507) 645 7682						

# KITCHEN EQUIPMENT SCHEDULE

ITEM #	QTY.	DESCRIPTION	SUPPLIED BY	INSTALLED BY	FINISH	MANUFACTURER	MODEL NO.	REMARKS
1	1	SOFT SERVE FREEZER	**	M.C. / E.C.	TP/SS	TAYLOR UNITED TECHNOLOGIES	C712	WATER-COOLED; 220 amp; SEE NOTE 1
2	2	SOFT SERVE FREEZER	**	M.C. / E.C.	TP/SS	TAYLOR UNITED TECHNOLOGIES	794	WATER-COOLED; 220 amp; SEE NOTE 1
3	1	SOFT SERVE FREEZER	**	E.C.	TP/SS	TAYLOR UNITED TECHNOLOGIES	708 + CART W/ CASTERS	AIR-COOLED; 220 amp; SEE NOTE 1
4	1	WALK-IN COOLER	**	G.C. / E.C.	SS	**	**	SEE NOTE 1
5	1	REACH-IN FREEZER	**	E.C.	SS	MIGALI	C-1F-HC	SEE NOTE 1
6	1	UNDER-COUNTER REFRIGERATOR	**	E.C.	SS	MIGALI	C-U48R-HC	SEE NOTE 1
7	1	UNDER-COUNTER FREEZER	**	E.C.	SS	MIGALI	C-U27F-HC	SEE NOTE 1
8	4	DESSERT MIXER	**	E.C.	SS	HAMILTON BEACH	94950	SEE NOTE 1
9	1	3-COMPARTMENT SINK	**	M.C.	SS	**	**; 90" x 24"	SEE NOTE 1
10	**	SHELVING	**	G.C.	SS	**	**	NOT SHOWN ON PLAN
11	1	HAND SINK	**	M.C.	SS	**	**	SEE NOTE 1
12	1	GLASS-DOOR REFRIGERATOR	**	E.C.	SS/GL	MIGALI	C-23RM-HC	SEE NOTE 1
13	2	CONE DISPENSER	**	G.C.	SS	**	**	SEE NOTE 1
14	1	CASH/CREDIT CARD REGISTER	**	E.C.	**	**	**	
15	1	HOT FUDGE/CARAMEL WARMER	**	E.C.	SS	BENCHMARK	51072H	SEE NOTE 1
16	1	FLAVOR BURST SYSTEM	**	E.C.	SS	FLAVOR BURST	CTP 80SS-INT	Inside base cart @ Item #3; SEE NOTE 1
17	1	SLUSHIE MACHINE	**	E.C.	SS	TAYLOR UNITED TECHNOLOGIES	430	AIR-COOLED; 16 amp; SEE NOTE 1
18	1	PREP TABLE	**	G.C.	SS	**	**; 2' x 4'	SEE NOTE 1
18	1	PREP TABLE	**	G.C.	SS	**	**; 2' x 2'	SEE NOTE 1
19	1	STAND MIXER	**	E.C.	SS	AVANTCO	MX40	SEE NOTE 1

LEGEND	NOTES												
<table style="width: 100%; border: none;"> <tr> <td style="width: 33%;">EX = Existing</td> <td style="width: 33%;">GL = Glass</td> <td style="width: 33%;">SS = Stainless Steel</td> </tr> <tr> <td>E.C. = Electrical Contractor</td> <td>E.C. = Mechanical Contractor</td> <td>UNO = Unless Noted Otherwise</td> </tr> <tr> <td>FF = Factory Finish</td> <td>NW = No Work</td> <td>RFB = Rubber Sheet flooring and base</td> </tr> <tr> <td>G.C. = General Contractor</td> <td>PL = Plastic Laminate</td> <td>TP = ThermoPlastic</td> </tr> </table>	EX = Existing	GL = Glass	SS = Stainless Steel	E.C. = Electrical Contractor	E.C. = Mechanical Contractor	UNO = Unless Noted Otherwise	FF = Factory Finish	NW = No Work	RFB = Rubber Sheet flooring and base	G.C. = General Contractor	PL = Plastic Laminate	TP = ThermoPlastic	<ol style="list-style-type: none"> <li>1. All kitchen &amp; food prep surfaces shall be NSF approved.</li> <li>2. **</li> <li>3. **</li> </ol>
EX = Existing	GL = Glass	SS = Stainless Steel											
E.C. = Electrical Contractor	E.C. = Mechanical Contractor	UNO = Unless Noted Otherwise											
FF = Factory Finish	NW = No Work	RFB = Rubber Sheet flooring and base											
G.C. = General Contractor	PL = Plastic Laminate	TP = ThermoPlastic											

HPC FOR REVIEW ONLY

S M S Q Architects | 205 South Water Street | Box 390 | Northfield, Minnesota 55057 | tel (507) 645 4461 fax (507) 645 7682

A3

Scale: AS SHOWN  
Comm. No. 20010  
Checked: PK  
Drawn: PK  
Date: 25 AUG 20


The Blast Softserve  
remodeling  
Nutting Block, Northfield, Minnesota

4


S M S Q 20.010  
The Blast

WEST ELEVATION  
2020.08.24 • \*\*\*  
Nutting Block • Northfield, Minnesota

SCALE: Graphic

 

HPC FOR  
REVIEW  
ONLY

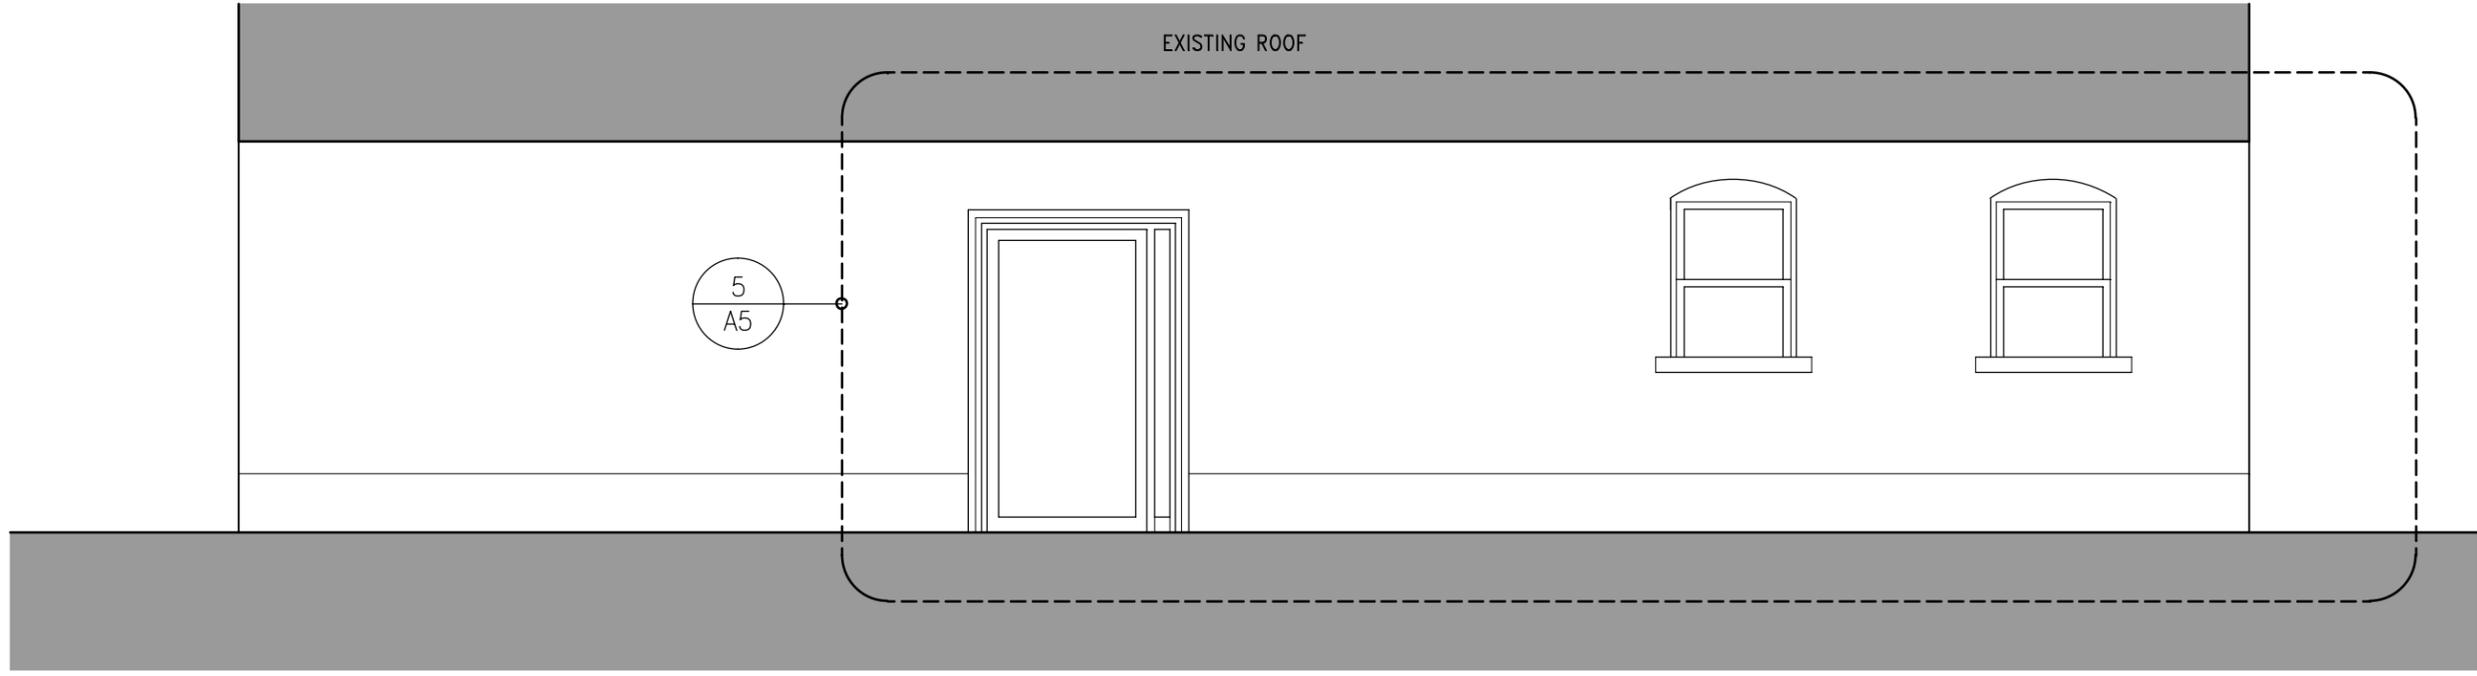

S M S Q Architects 205 South Water Street Box 390 Northfield, Minnesota 55057 tel (507) 645 4461 fax (507) 645 7682

The Blast Softserve  
remodeling  
Nutting Block, Northfield, Minnesota

A4

Scale:

AS SHOWN

Comm.No. 20.010

Checked: PK

Drawn: PK


Date: 25 AUG 20




5

PARTIAL WEST ELEVATION

SCALE: Graphic

 

HPC FOR REVIEW ONLY

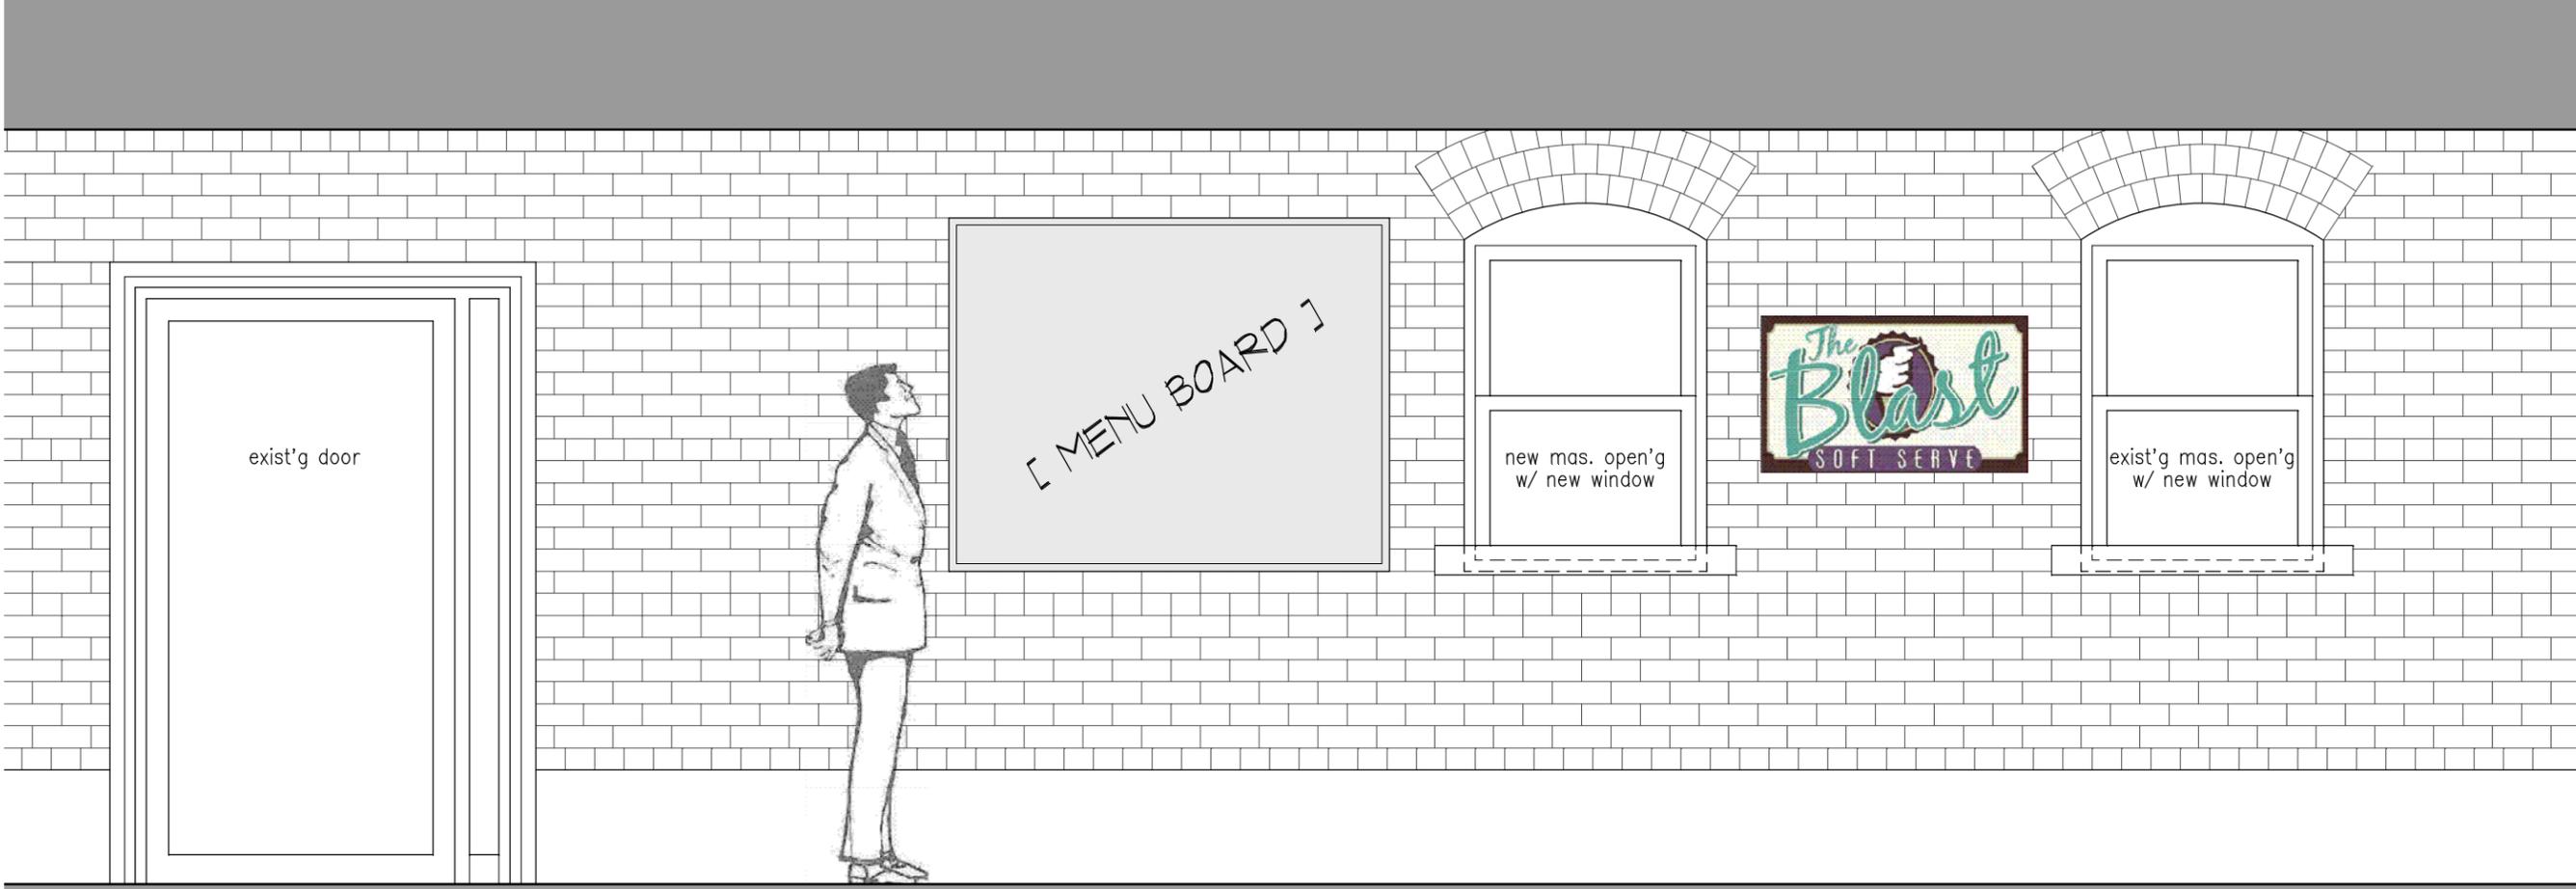

S M S Q Architects | 205 South Water Street | Box 390 | Northfield, Minnesota 55057 | tel (507) 645 4461 fax (507) 645 7682



Scale: AS SHOWN  
Comm. No. 20010  
Checked: PK  
Drawn: PK  
Date: 25 AUG 20

The Blast Softserve

remodeling

Nutting Block, Northfield, Minnesota

A5