



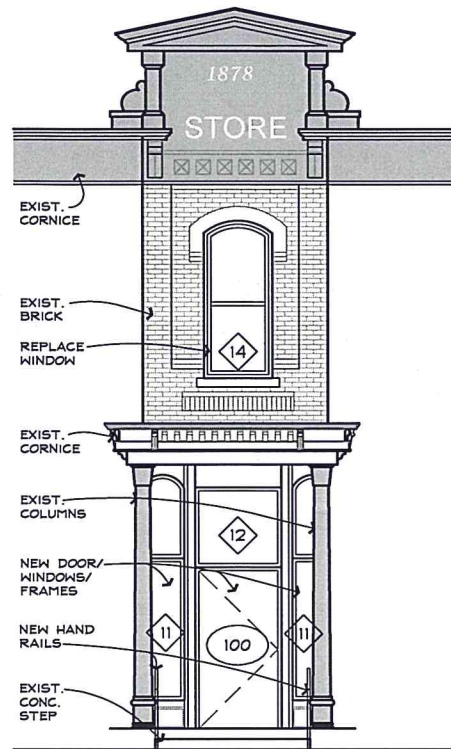

1
A5.0
NW ELEVATION
SCALE: 1/4" = 1'-0"

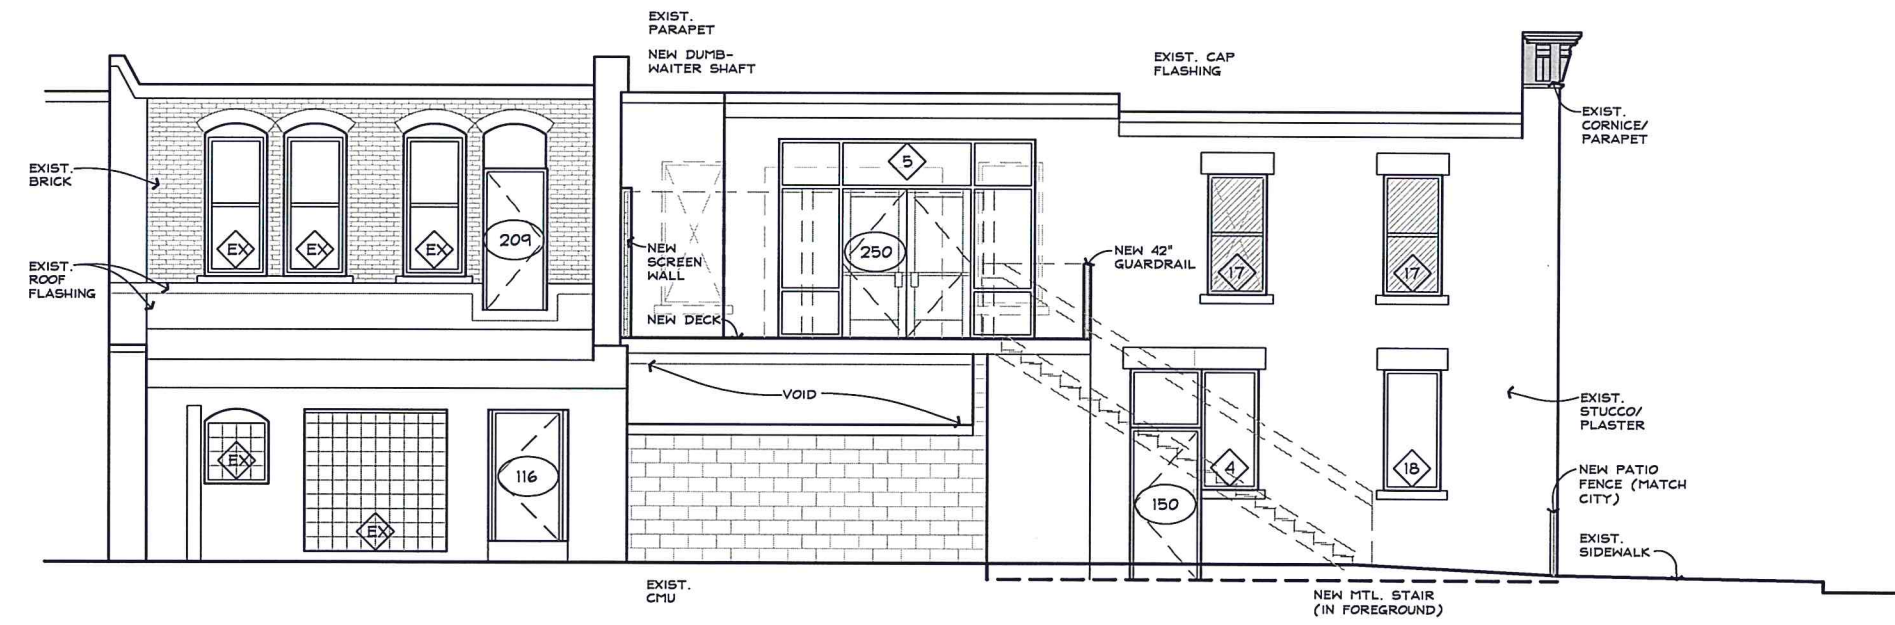

2
A5.0
WEST ELEVATION
SCALE: 1/4" = 1'-0"



3
A5.0
EAST ELEVATION
SCALE: 1/4" = 1'-0"

DESIGNED	DJM
DRAWN	LJM
CHECKED	DJM
PROJECT	17-068
REVISIONS	

RELEASED FOR PERMIT
MAY 2, 2018

I hereby certify that this plan, specification or report was prepared by me or under my direct supervision and that I am a duly licensed architect under the laws of the state of Minnesota. (architectural only)

David J. Medin
DAVID J. MEDIN

License No. 9898
Date May 03, 2018

**REUNION
RESTAURANT REMODEL**
NORTHFIELD, MINNESOTA
203 N.W. First Ave.
Northfield, MN 55021
507/334-2252

DJ MEDIN
architects, inc.

EXTERIOR ELEVATIONS

A5.0

DESIGNED	DJM
DRAWN	LMM
CHECKED	DJM
PROJECT	17-068
REVISIONS	

RELEASED FOR PERMIT
MAY 2, 2018

I hereby certify that this plan, specification or report was prepared by me or under my direct supervision and that I am a duly licensed architect under the laws of the state of Minnesota, (architectural only)

David J. Medin
DAVID J. MEDIN

License No. 9898
Date May 03, 2018


REUNION
RESTAURANT REMODEL
NORTHFIELD, MINNESOTA

203 N.W. First Ave.
Faribault, MN 55021
507/334-2252

DJ MEDIN
architects, inc.

EXTERIOR ELEVATIONS

A5.1

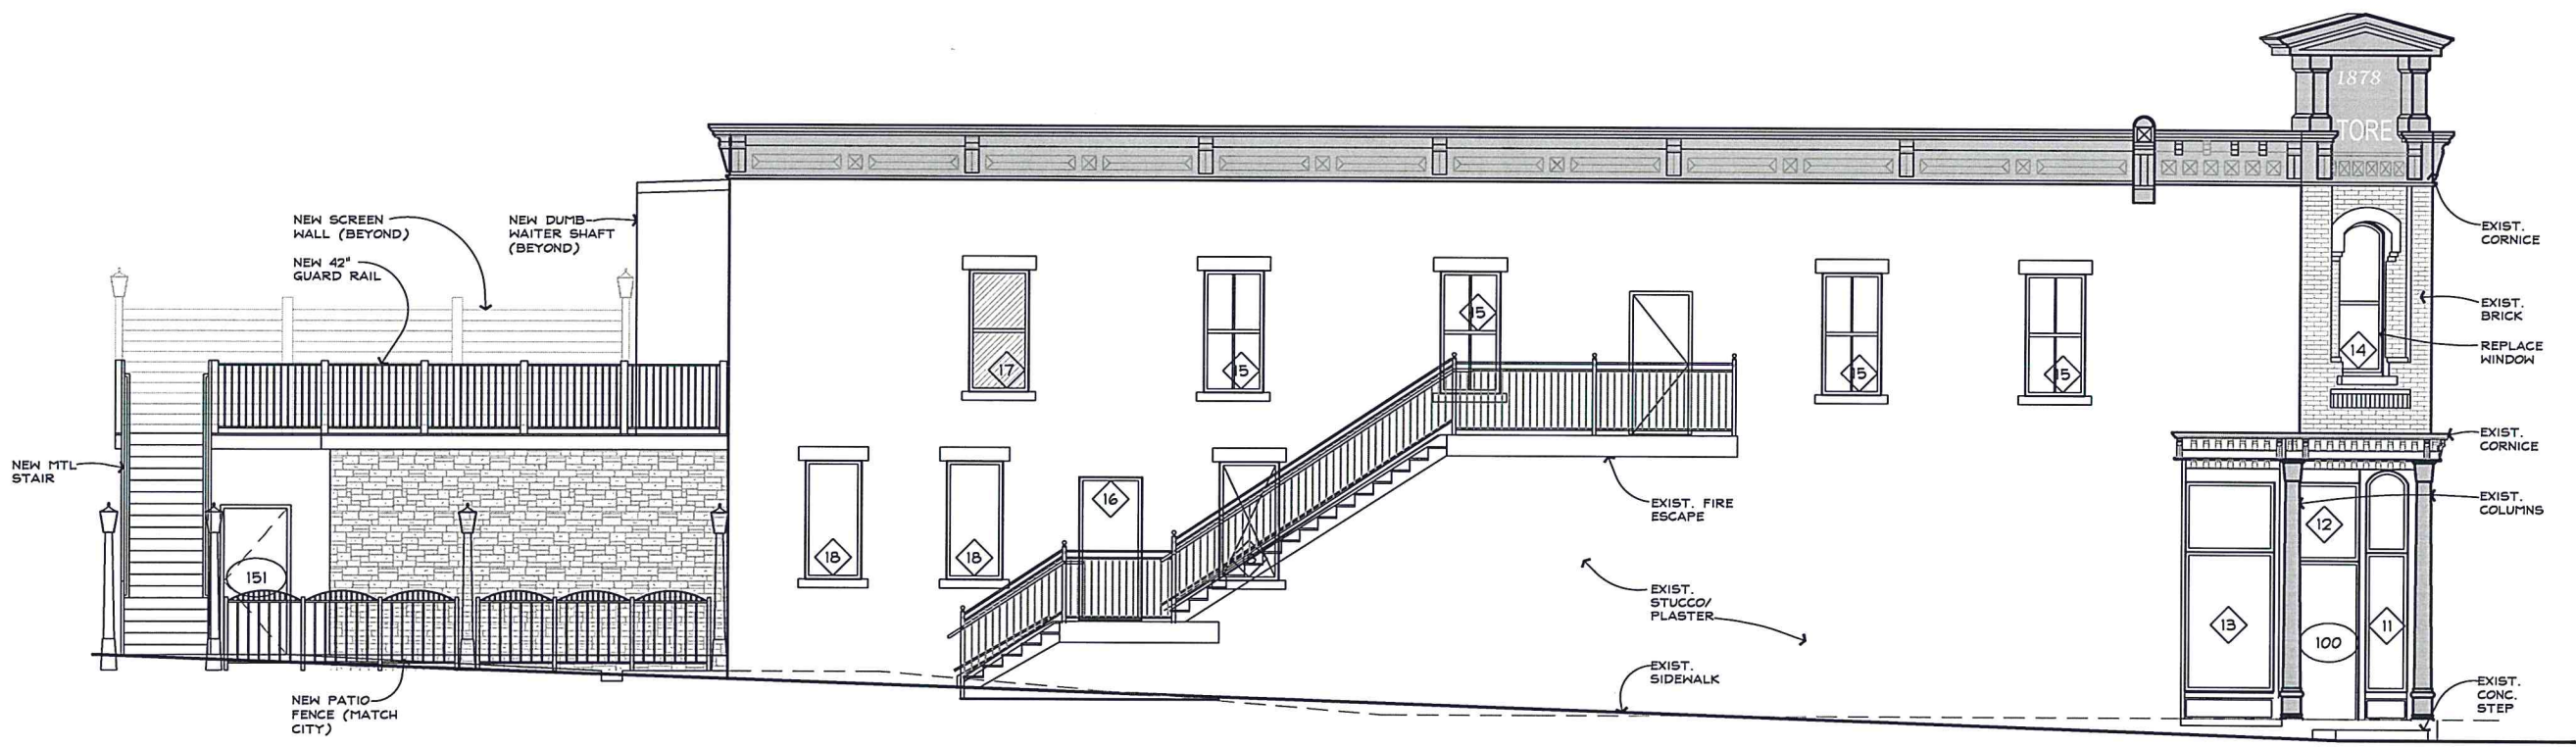

NORTH ELEVATION

SCALE: 1/4" = 1'-0"