


TYP DECK FRAMING NOTES:

1. DECKING MATERIAL INSTALLED PERPENDICULAR TO JOIST TO BE SUPPORTED AT 16" OC INSTALLED AT ANGLE TO BE 12" OC VERIFIED BY GC/OWNER
2. VERIFY NUMBER OF RISER W/ GC/OWNER
3. EXTERIOR STAIR TO HAVE LIGHTS IMMEDIATE VICINITY OF THE TOP OF LANDING
4. TR 2x10 LEDGER W/ GALV FLASHING VERIFY ATTACHMENT PER TABLE R501!
 - 4.1. (2) 1/2" DIA LAG INTO END OF EACH TRUSS (192 OC)
 - 4.2. (2) 1/2" DIA LAG SCREWS @ 16" OC (3) @ 24" OC
 - 4.3. (2) FASTEN MASTER 'LEDGER LOK' AT 12" OC
5. ATTACH JOIST TO LEDGER W/ SIMPSON LUS210 JOIST HANGERS & (4) DTTZ DECK TENSION TIES

6. TR 2x12 STRINGERS @ MAX 16' (400#9F) W/OPT 2x6 STIFFENERS UNLESS CLOSER SPACING IS REQUIRED BY DECKING MANUFACTURERS SPECS.
7. TR 6x6 POST ON 12" DIA 3000# FSI CONC PIER BELLED TO 18" ON BOTTOM 60" RECOMMENDED (42" MIN DEPTH (TYP UNLESS NOTED))
8. USE APPROPRIATE SIZE SIMPSON POST STAND-OFF (ABE66Z) & ANCHORS, & COLUMN CAP CC44FC (TYP)
9. NOTCH AND BOLT POST TO BEAM W/ (2) 1/2" MACH BOLT


GENERAL NOTES:

1. ASSUMED SOIL BEARING 1500 PSF MIN CONTRACTOR TO VERIFY CONDITIONS.
2. ALL FRAMING MATERIALS TO BE TREATED OR DECAY RESIST MATERIALS

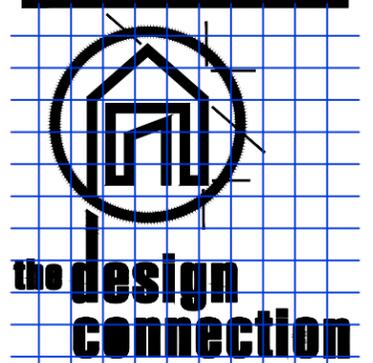

Residential and Commercial
 Design & Planning
 Serving Rochester and Southern Minnesota

1647 16th Ave. NW Rochester MN 55901
 PHONE (507) 286-7869
 www.thedesignconnection.net

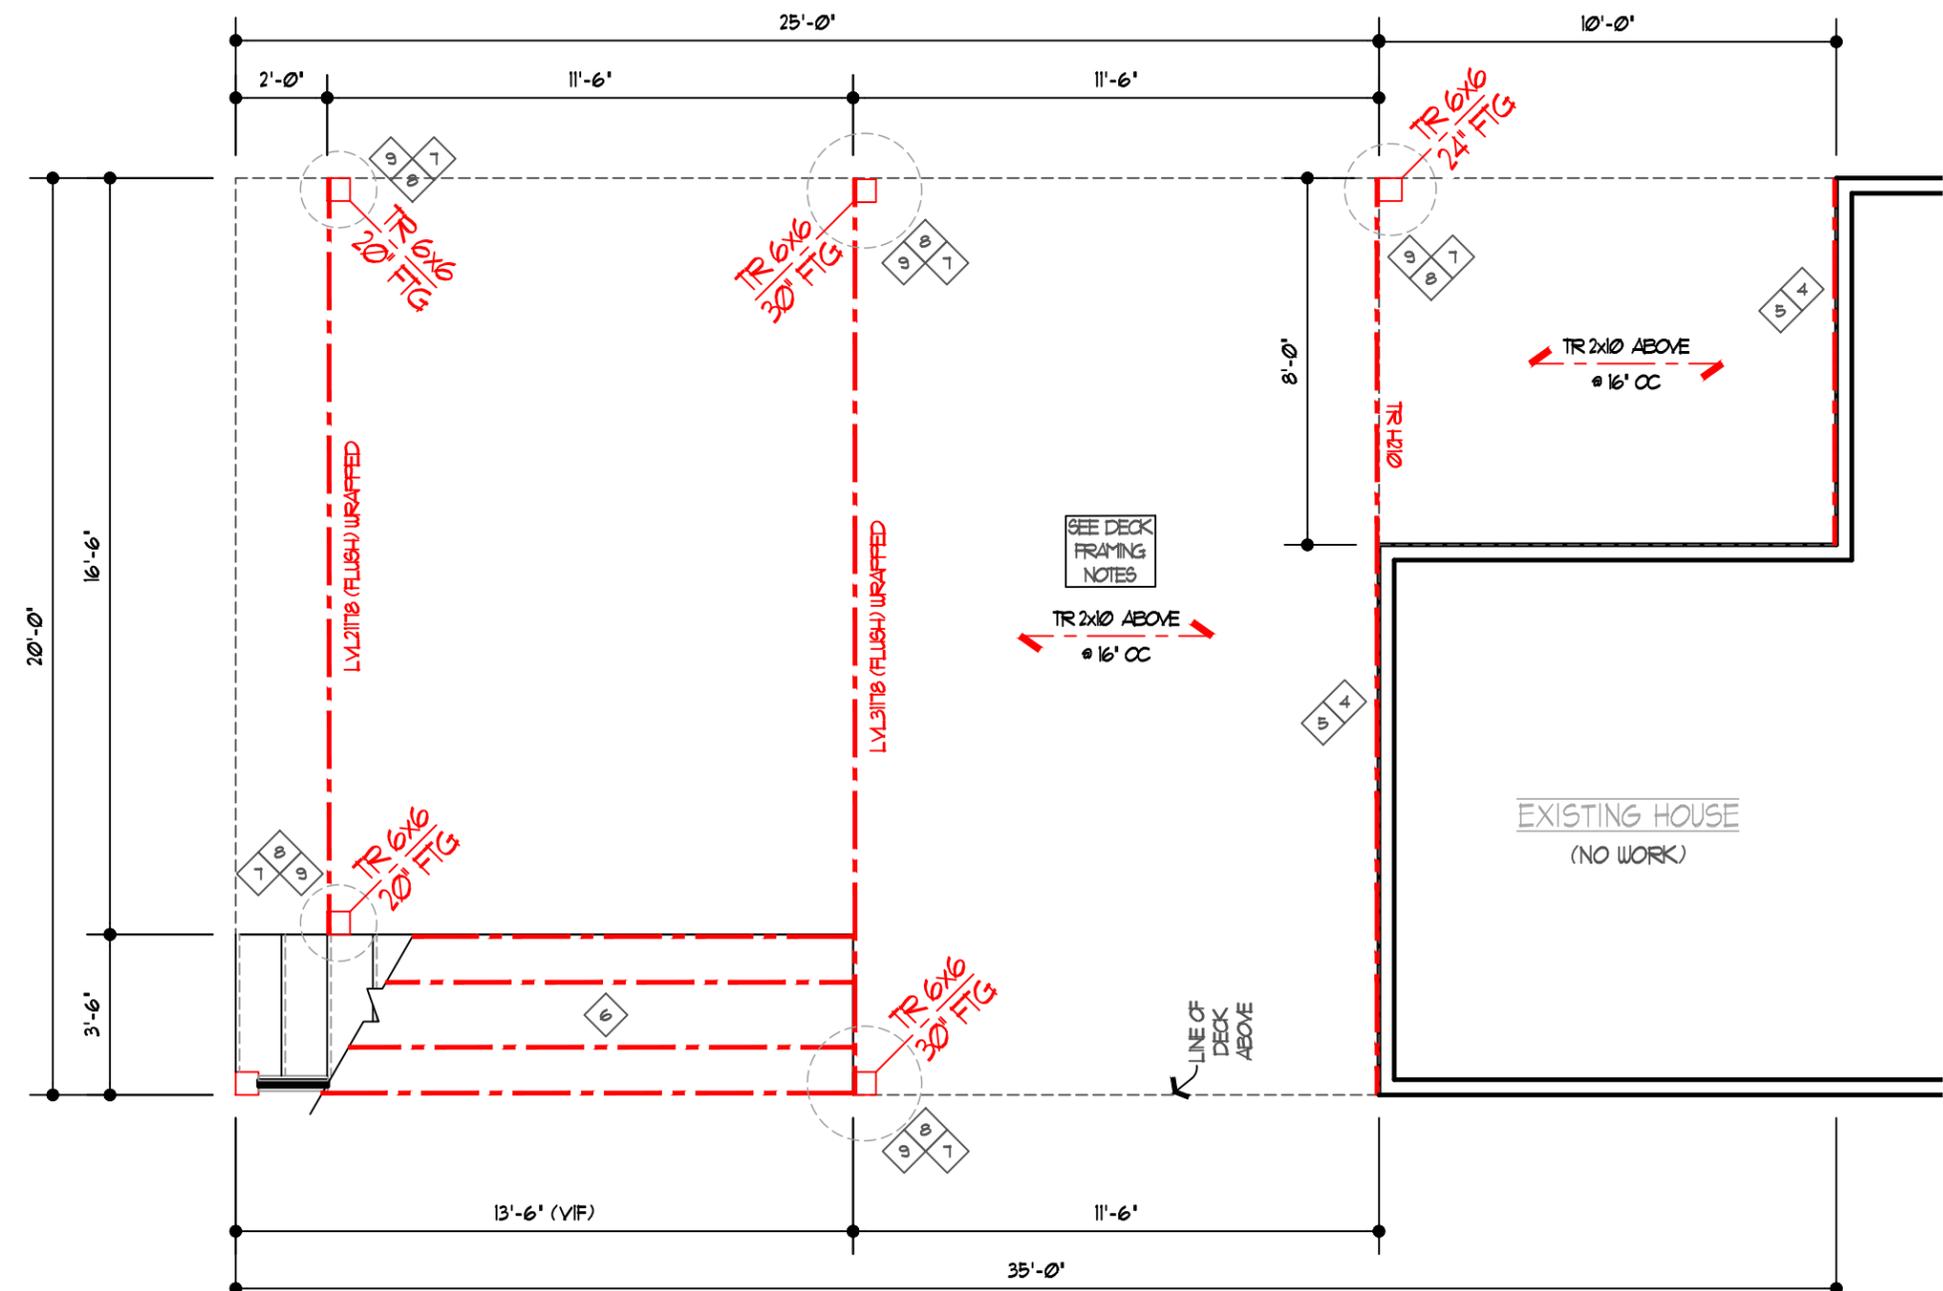

2 FNDT/FRAMING PLAN
 SCALE 1/4" = 1'-0"

COPYRIGHT - THE DESIGN CONNECTION 2022



LITTLE JOY DECK
 LITTLE JOY COFFE SHOP
 300 DIVISION STREET SOUTH
 NORTHFIELD MINNESOTA
 WHIPPLE & SON CONSTRUCTION


PROJECT #: 21477
 DWN/CHK BY: RCJ / AJT
 PRELIM DATE: _____
 FINAL SET DATE: NOV 15, 2022
 REVISED SET DATE: APRIL 05, 2023
 PRINTED: Apr 06, 2023

FOUNDATION
 PLAN

A1



COPYRIGHT - THE DESIGN CONNECTION 2022

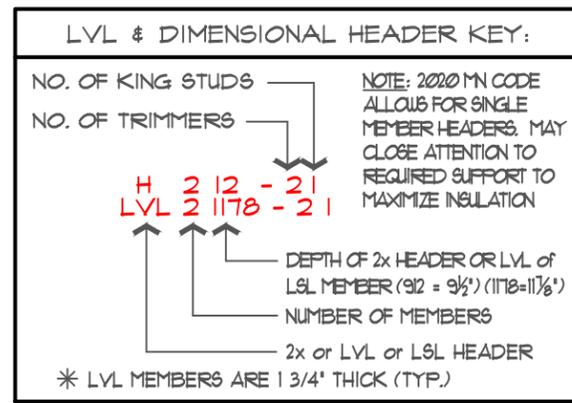


TYP DECK FRAMING NOTES:

- DECKING MATERIAL INSTALLED PERPENDICULAR TO JOIST TO BE SUPPORTED AT 16" OC INSTALLED AT ANGLE TO BE 12" OC VERIFIED BY GC/OWNER
- VERIFY NUMBER OF RISER W/ GC/OWNER
- EXTERIOR STAIR TO HAVE LIGHTS IMMEDIATE VICINITY OF THE TOP OF LANDING
- TR 2x10 LEDGER W/ GALV FLASHING VERIFY ATTACHMENT PER TABLE R2011
 - (2) ½" DIA LAG INTO END OF EACH TRUSS (192 OC)
 - (2) ½" DIA LAG SCREWS @ 16" OC (3) @ 24" OC
 - (2) FASTEN MASTER 'LEDGER LOK' AT 12" OC
- ATTACH JOIST TO LEDGER W/ SIMPSON LUS210 JOIST HANGERS & (4) DITZ DECK TENSION TIES

- TR 2x12 STRINGERS @ MAX 16' (400#SF) W/OFT 2x6 STIFFENERS UNLESS CLOSER SPACING IS REQUIRED BY DECKING MANUFACTURER'S SPECS.
- TR 6x6 POST ON 12" DIA 3000# F51 CONC PIER BELLED TO 18" ON BOTTOM 60" RECOMMENDED (42" MIN DEPTH (TYP UNLESS NOTED))
- USE APPROPRIATE SIZE SIMPSON POST STAND-OFF (ABE66Z) & ANCHORS, & COLUMN CAP CC44FC (TYP)
- NOTCH AND BOLT POST TO BEAM W/ (2) ½" MACH BOLT


GENERAL NOTES:

- ASSUMED SOIL BEARING 1500 PSF MIN CONTRACTOR TO VERIFY CONDITIONS.
- ALL FRAMING MATERIALS TO BE TREATED OR DECAY RESIST MATERIALS

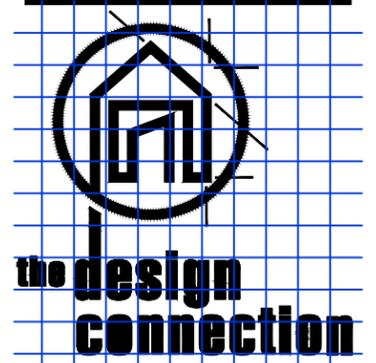

Residential and Commercial
 Design & Planning
 Serving Rochester and Southern Minnesota

1647 16th Ave. NW Rochester MN 55901
 PHONE (507) 286-7869
 www.thedesignconnection.net

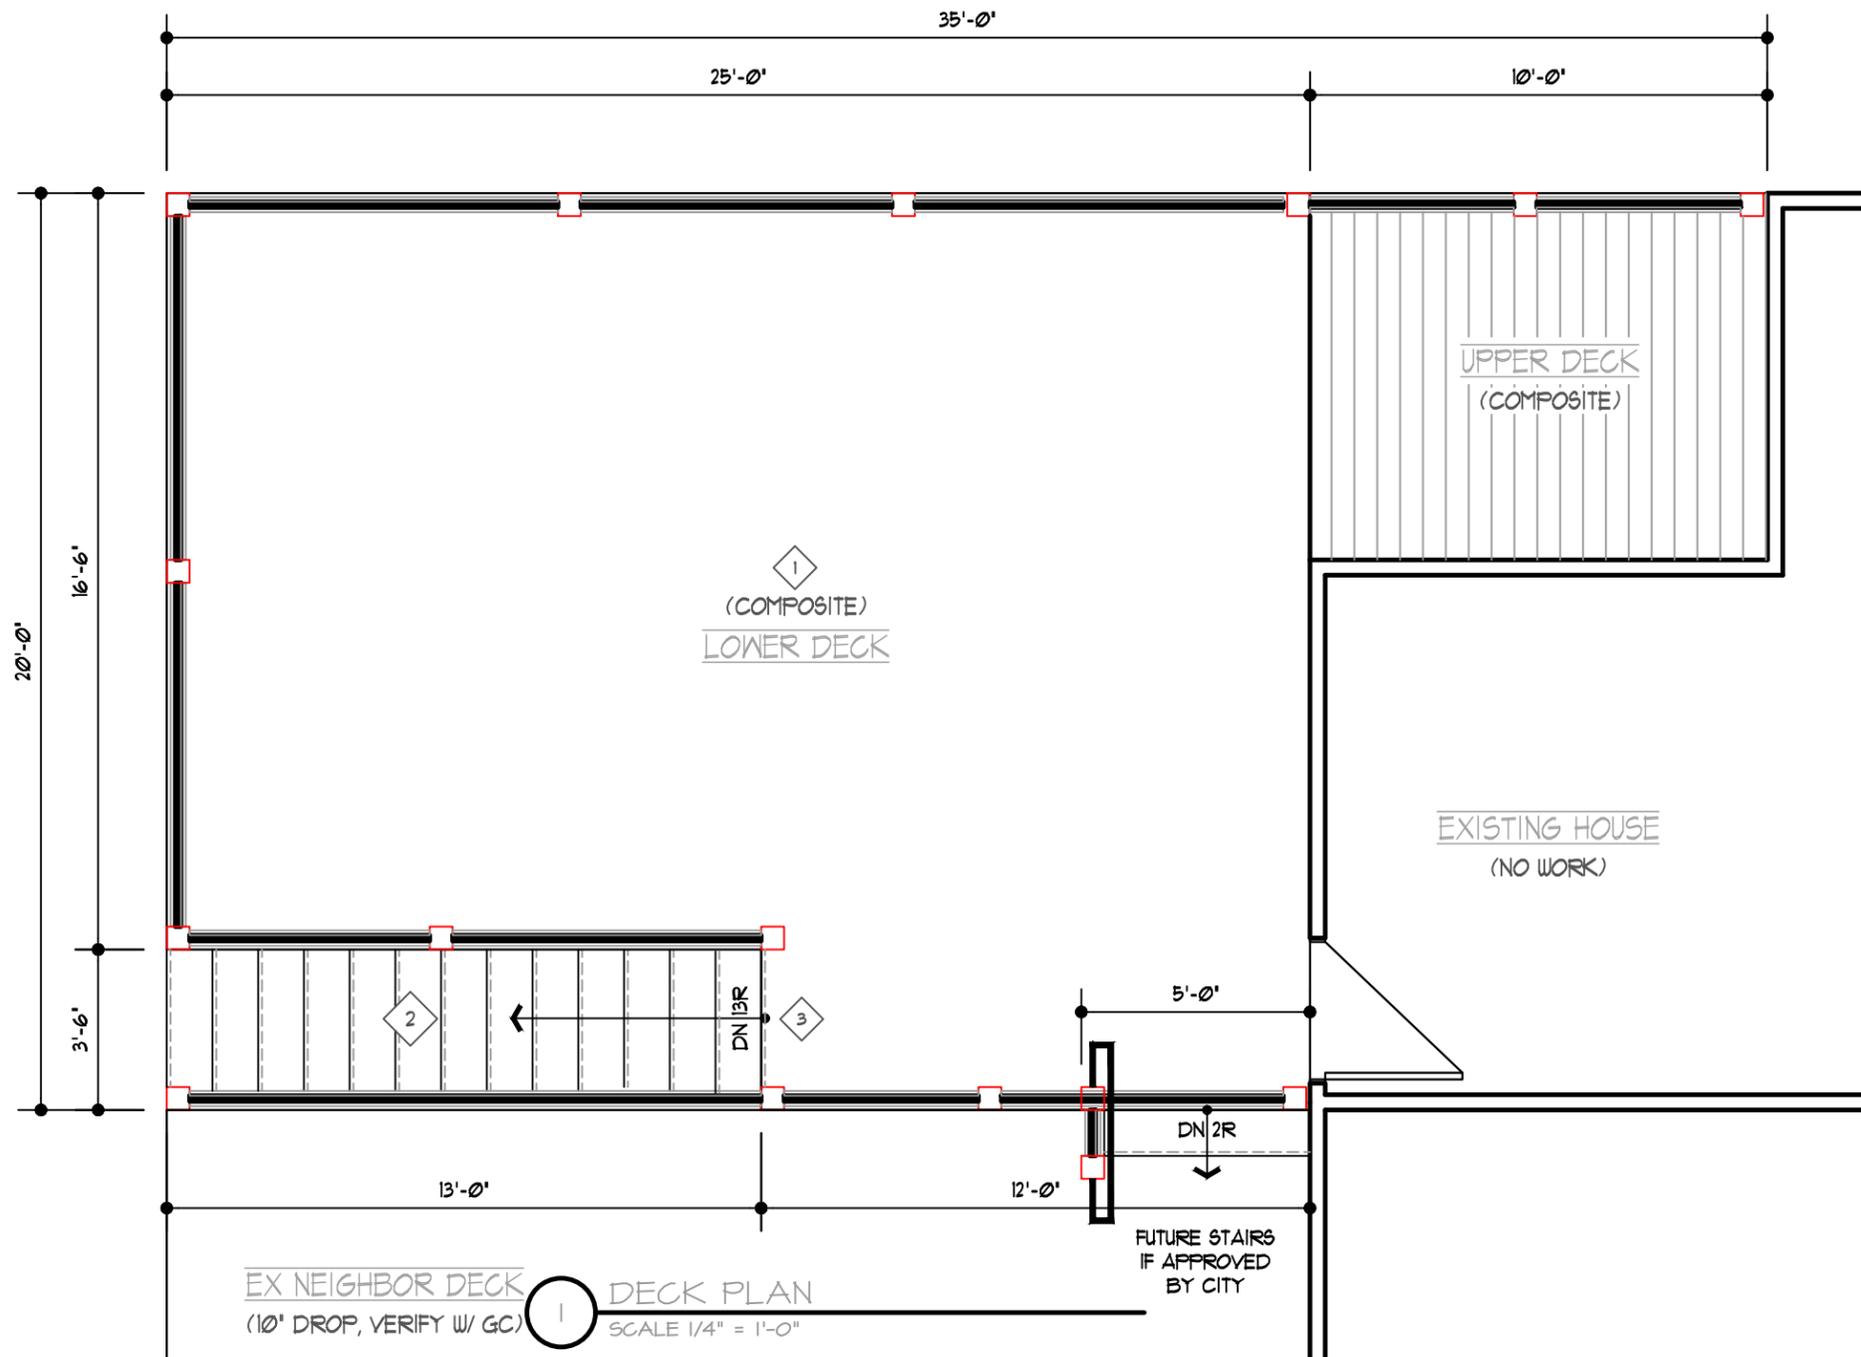


LITTLE JOY DECK
 LITTLE JOY COFFE SHOP
 300 DIVISION STREET SOUTH
 NORTHFIELD MINNESOTA
 WHIPPLE & SON CONSTRUCTION


PROJECT #: 21477
 DWN/CHK BY: RCJ / AJT
 PRELIM DATE: .
 FINAL SET DATE: NOV 15, 2022
 REVISED SET DATE: APRIL 05, 2023
 PRINTED: Apr 06, 2023

FLOOR
 PLAN


A2

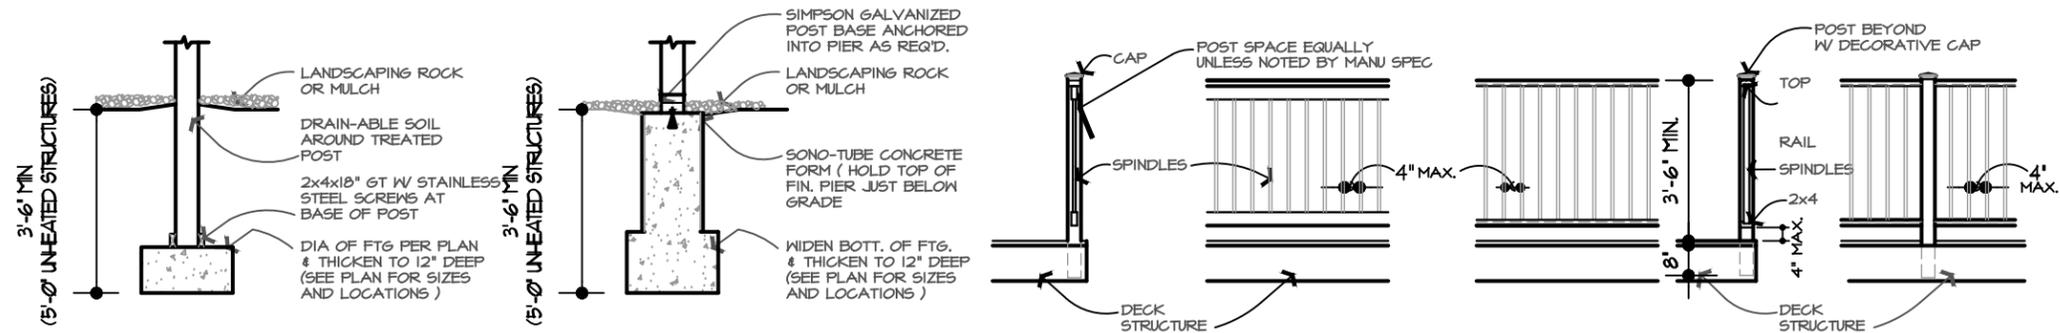


7 DECK RAIL DETAIL
SCALE: 1/4"=1'-0"

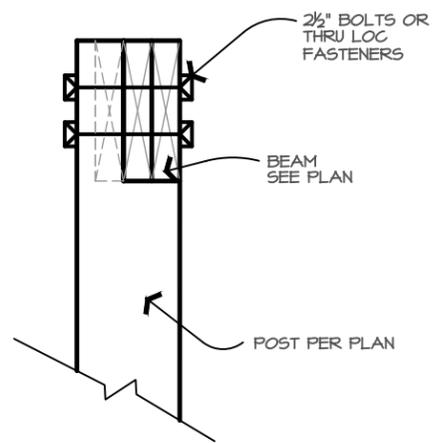


6 TYP POST/BEAM CONSTR
NOT TO SCALE

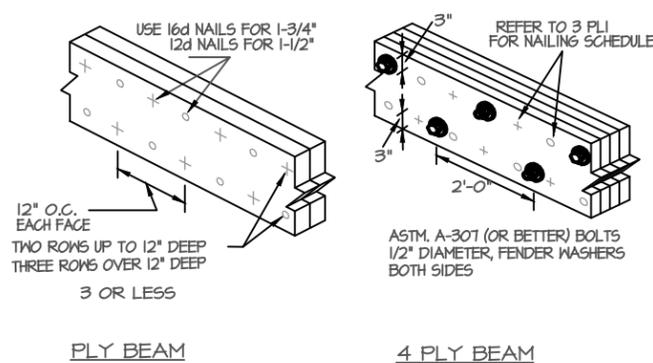

5 BEAM DETAIL
NOT TO SCALE

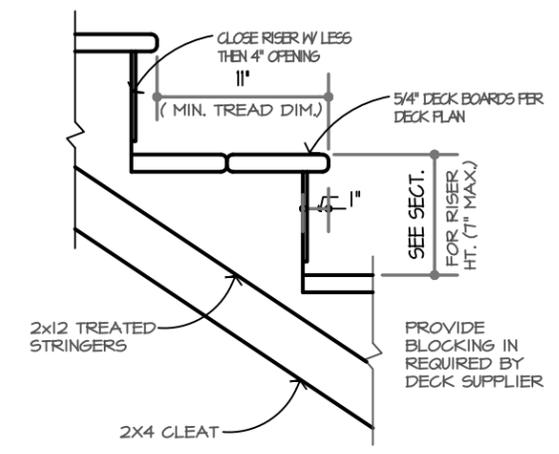


4 TREAD/RISER DETAIL
NOT TO SCALE

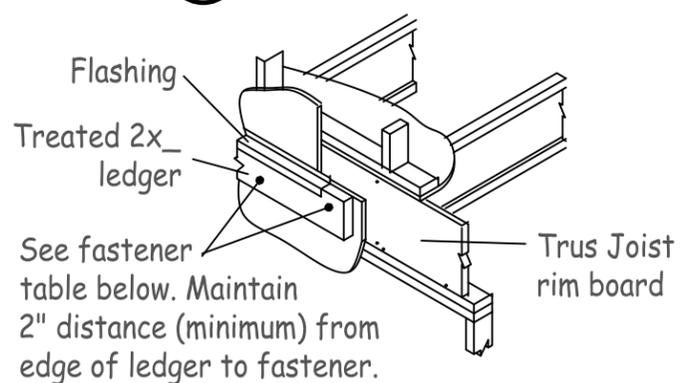


Fastener	Allowable Load / Factored Resistance (lbs)	
	1 1/4" rim board	1" e-Rim™
3/8" lag bolt	400 / 630	N.A. / N.A.
1/2" lag bolt	475 / 750	325 / N.A.

Allowable load determined in accordance with AC 124.
Corrosion-resistant fasteners required for wet-service applications.


3 DECK ATTACHMENT
NOT TO SCALE

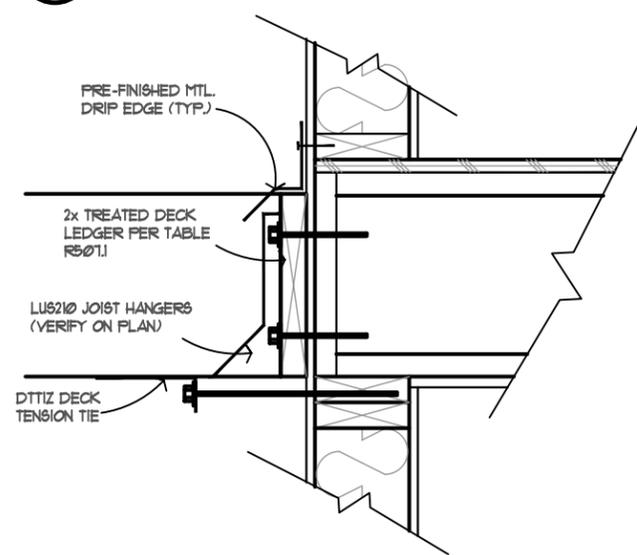

2 DECK LEDGER DETAIL
NOT TO SCALE

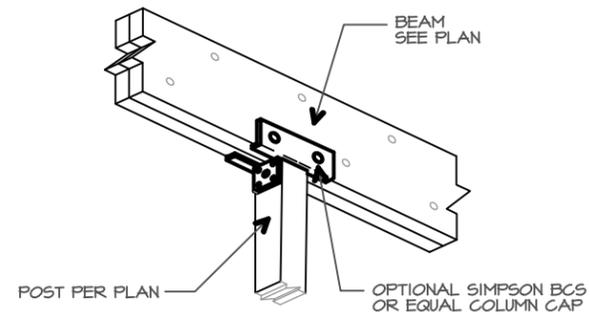

1 POST CAP DETAIL
NOT TO SCALE

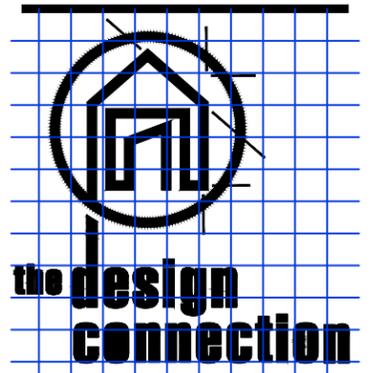

Residential and Commercial
Design & Planning
Serving Rochester and Southern Minnesota
1647 16th Ave. NW Rochester MN 55901
PHONE (507) 286-7869
www.thedesignconnection.net

LITTLE JOY DECK
LITTLE JOY COFFE SHOP
300 DIVISION STREET SOUTH
NORTHFIELD MINNESOTA
WHIPPLE & SON CONSTRUCTION

PROJECT #: 21477
DWN/CHK BY: RCJ / AJT
PRELIM DATE: .
FINAL SET DATE: NOV 15, 2022
REVISED SET DATE: APRIL 05, 2023
PRINTED: Apr 06, 2023

FRAMING DETAILS

A3

COPYRIGHT - THE DESIGN CONNECTION 2022

