
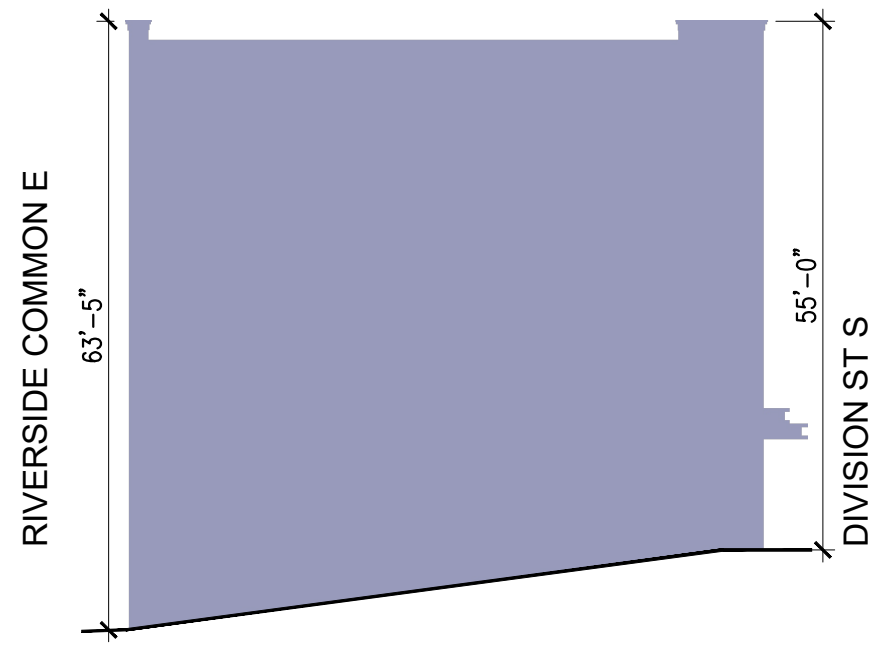


AVERAGE BUILDING
HEIGHT: 59 FEET

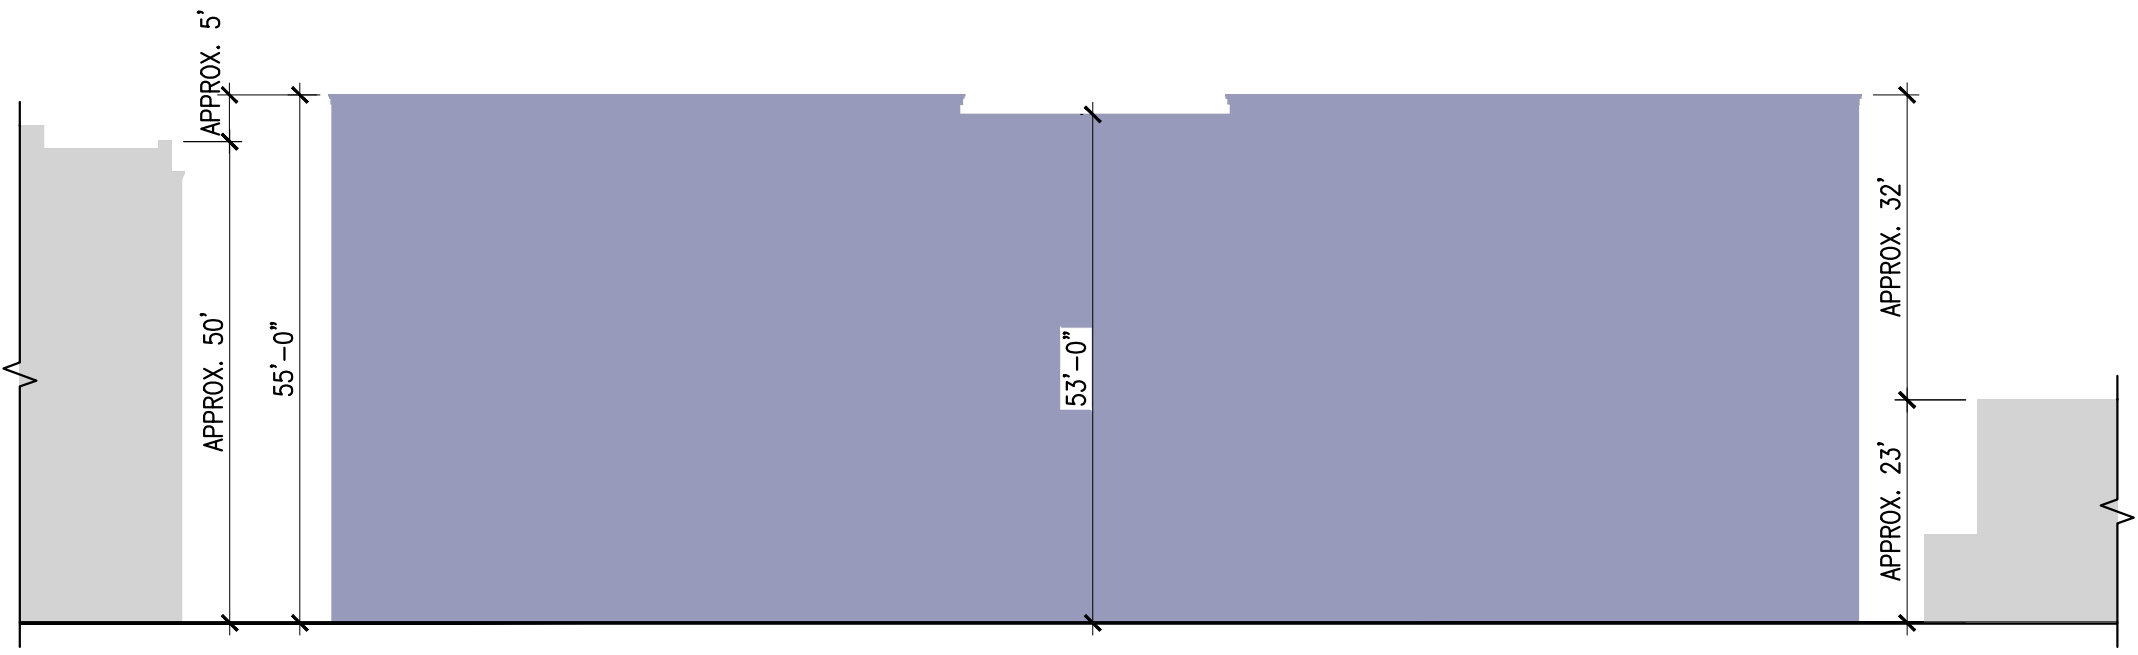


1 EAST ELEVATION
A1 DIVISION STREET

SCALE: 1" = 20'-0"


2 SOUTH ELEVATION
A1

SCALE: 1" = 20'-0"

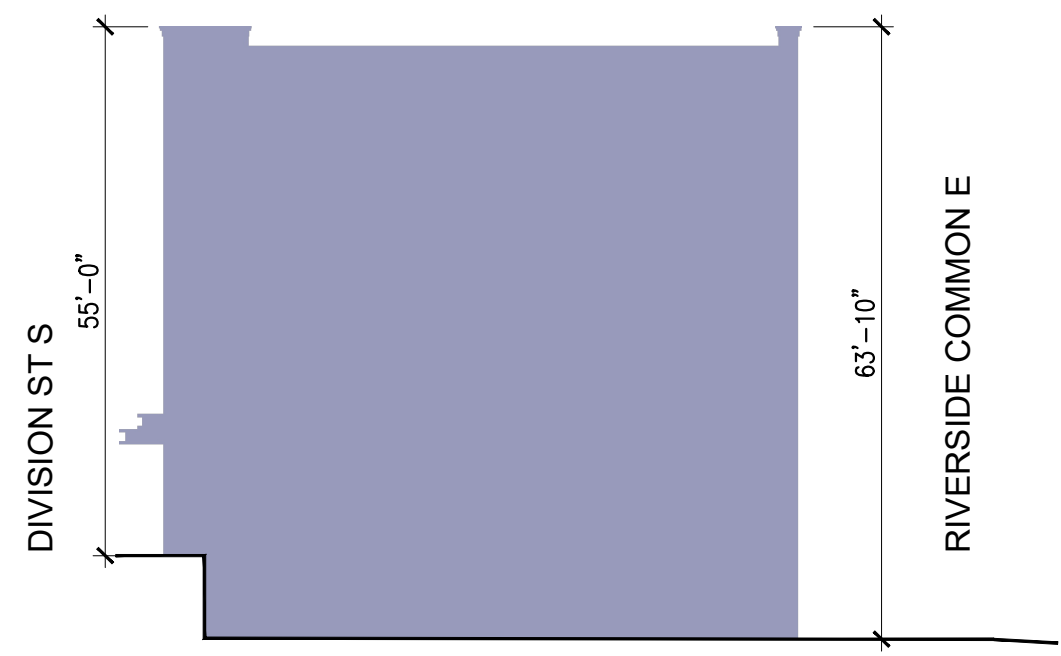

3 NORTH
A1

SCALE: 1" = 20'-0"

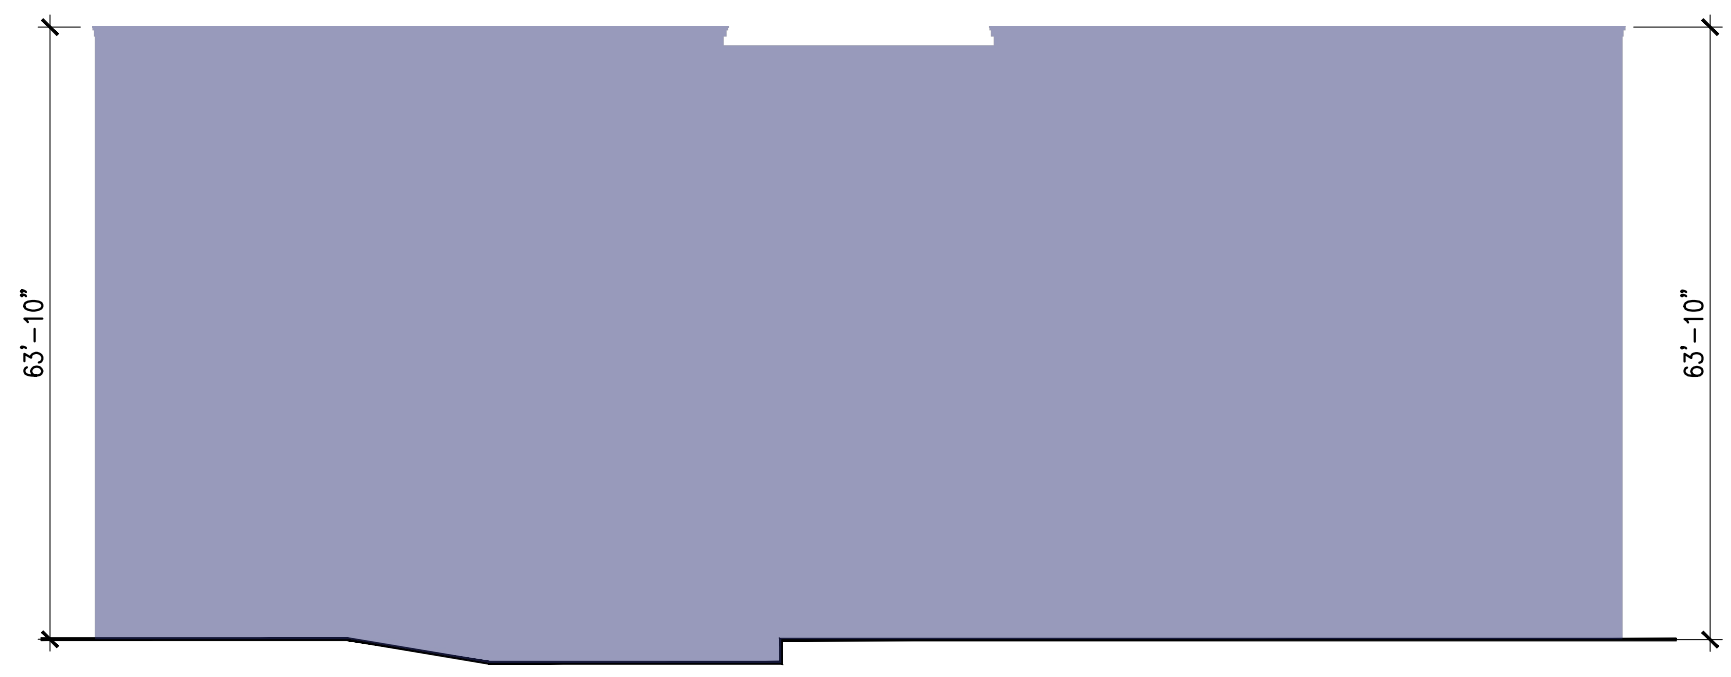

4 WEST ELEVATION
A1 RIVERSIDE COMMON E

SCALE: 1" = 20'-0"



Northfield Hotel

Northfield, MN