



9/13/2023

esc

Archer House Redevelopment Northfield, MN


LOWER LEVEL & LEVEL 1
 PLANS

Scale: 1/8" = 1'-0"

9/13/2023



2 LEVEL 3 PLAN
MP2.4 1/8" = 1'-0"

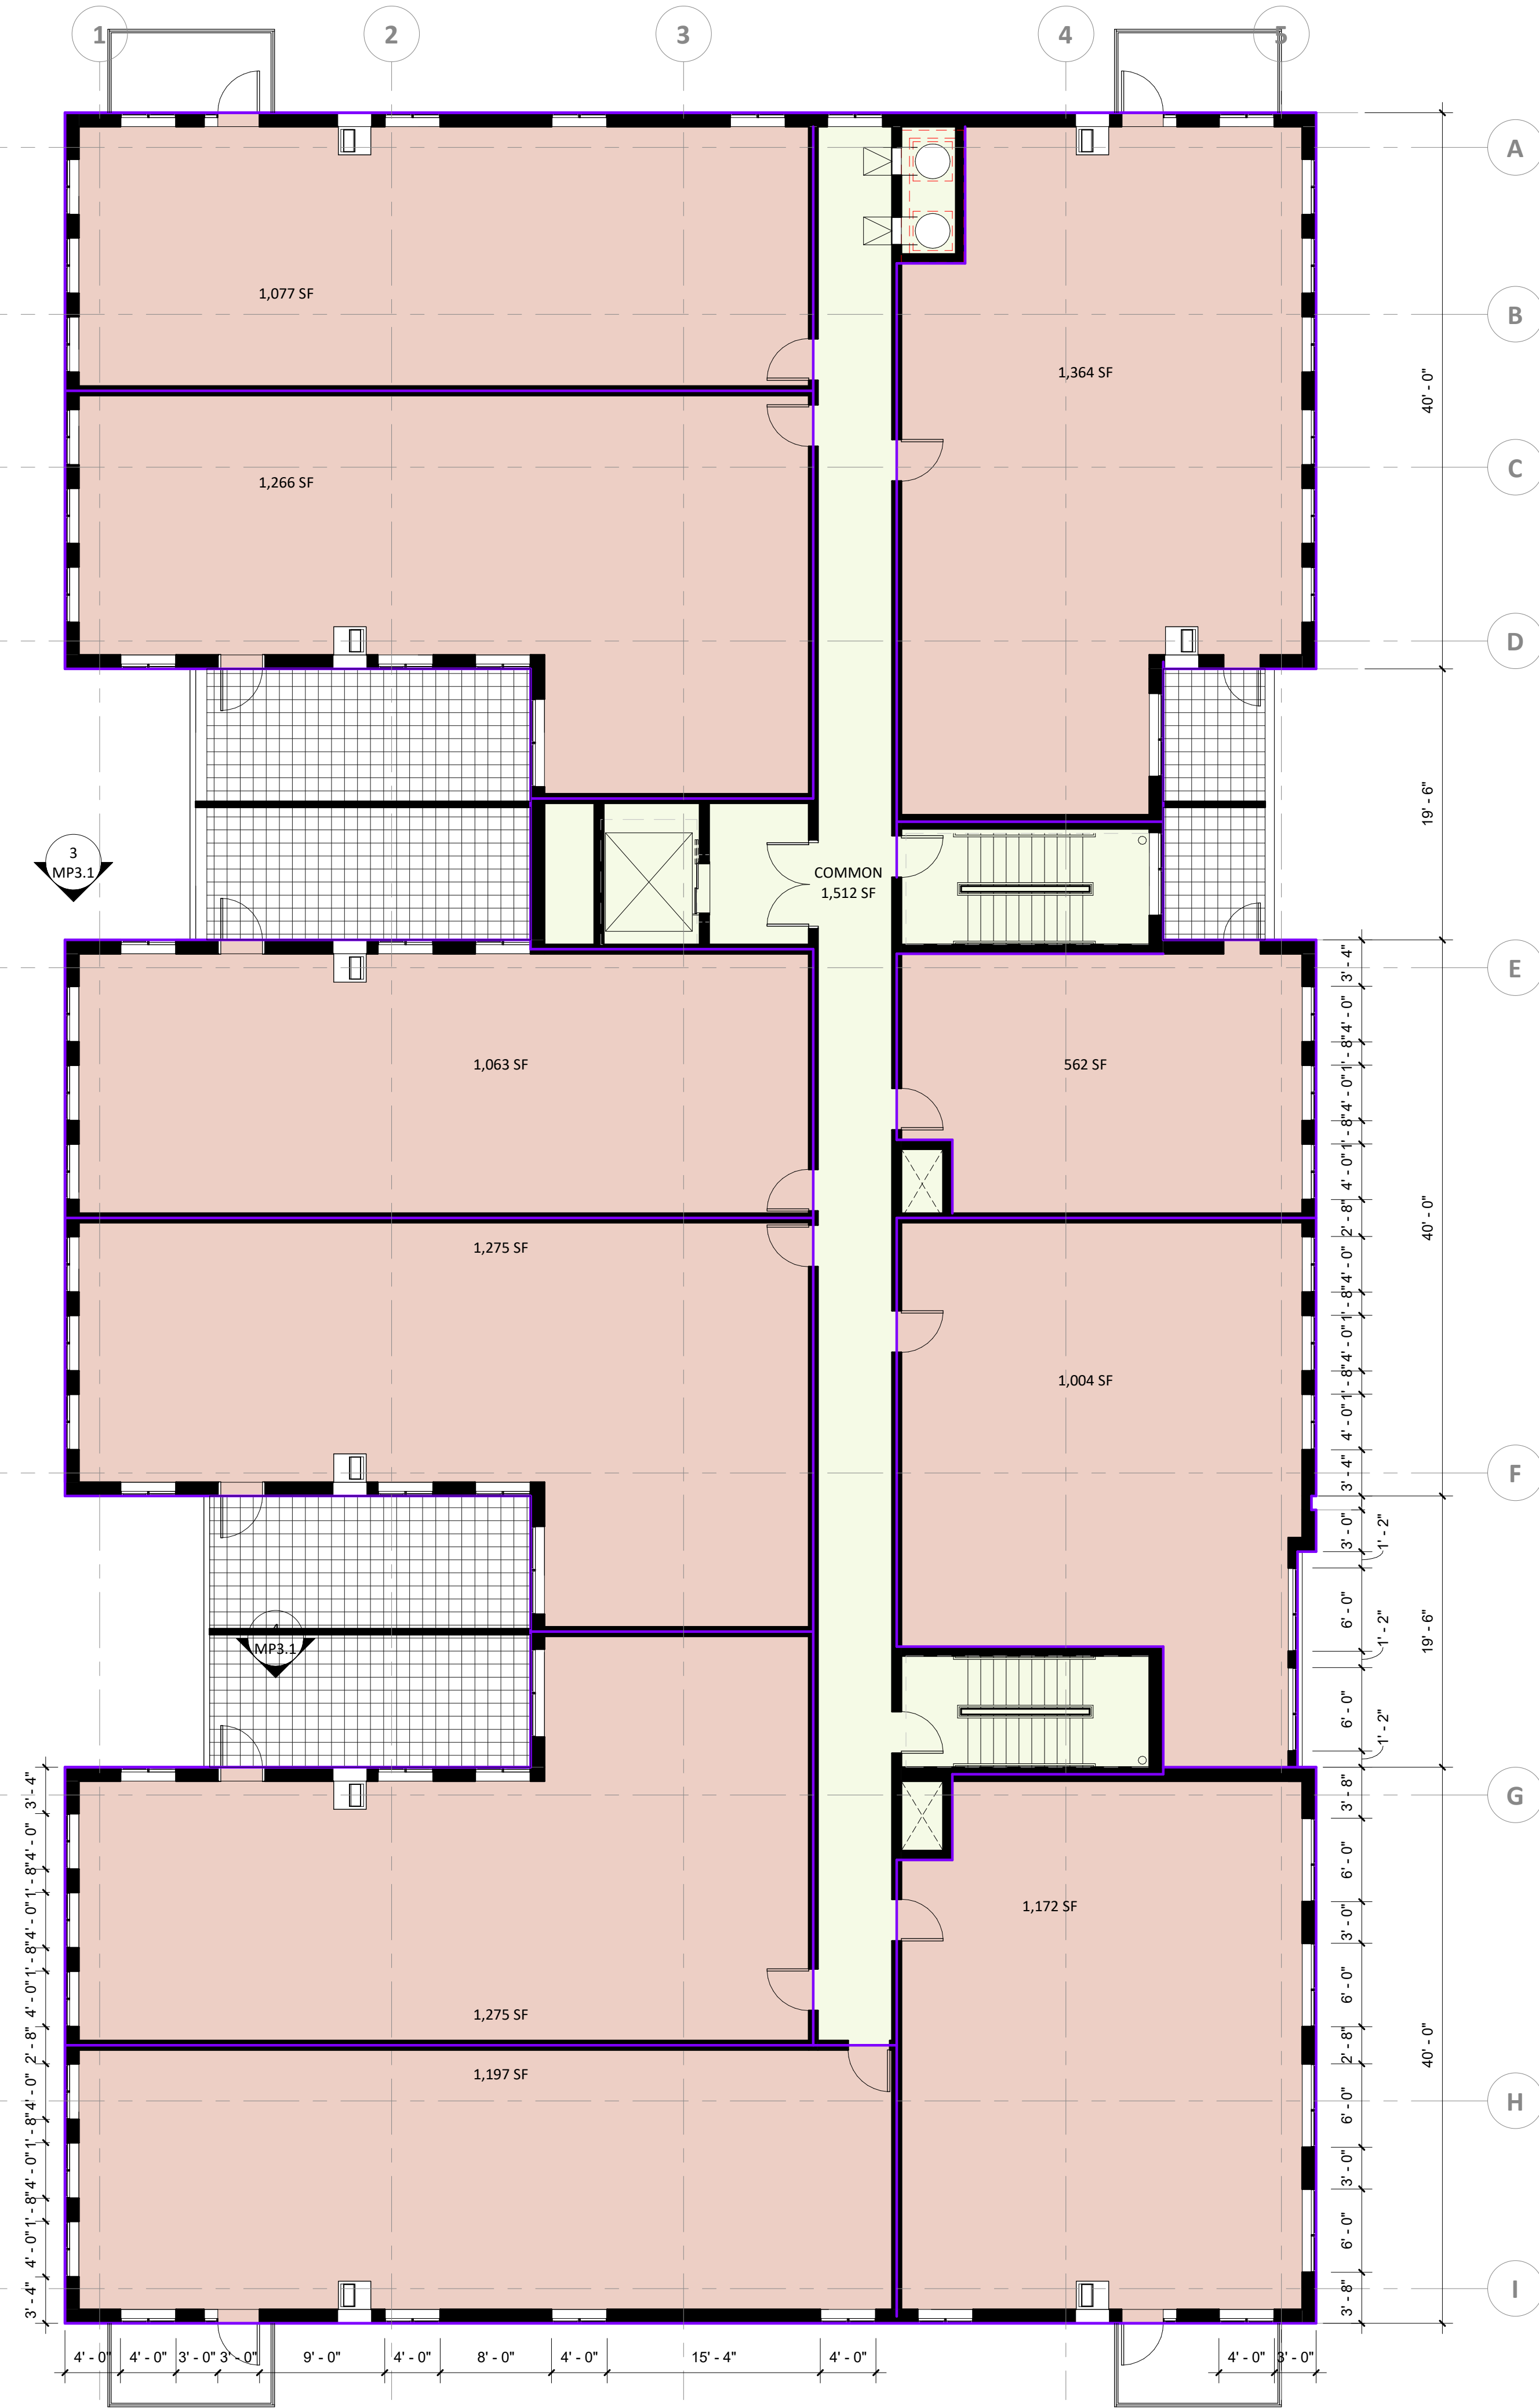

1 LEVEL 2 PLAN
MP2.4 1/8" = 1'-0"





Scale: 1/8" = 1'-0"

Archer House Redevelopment

Northfield, MN


LEVEL 2 AND LEVEL 3
PLANS

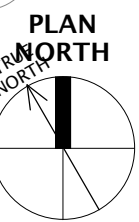

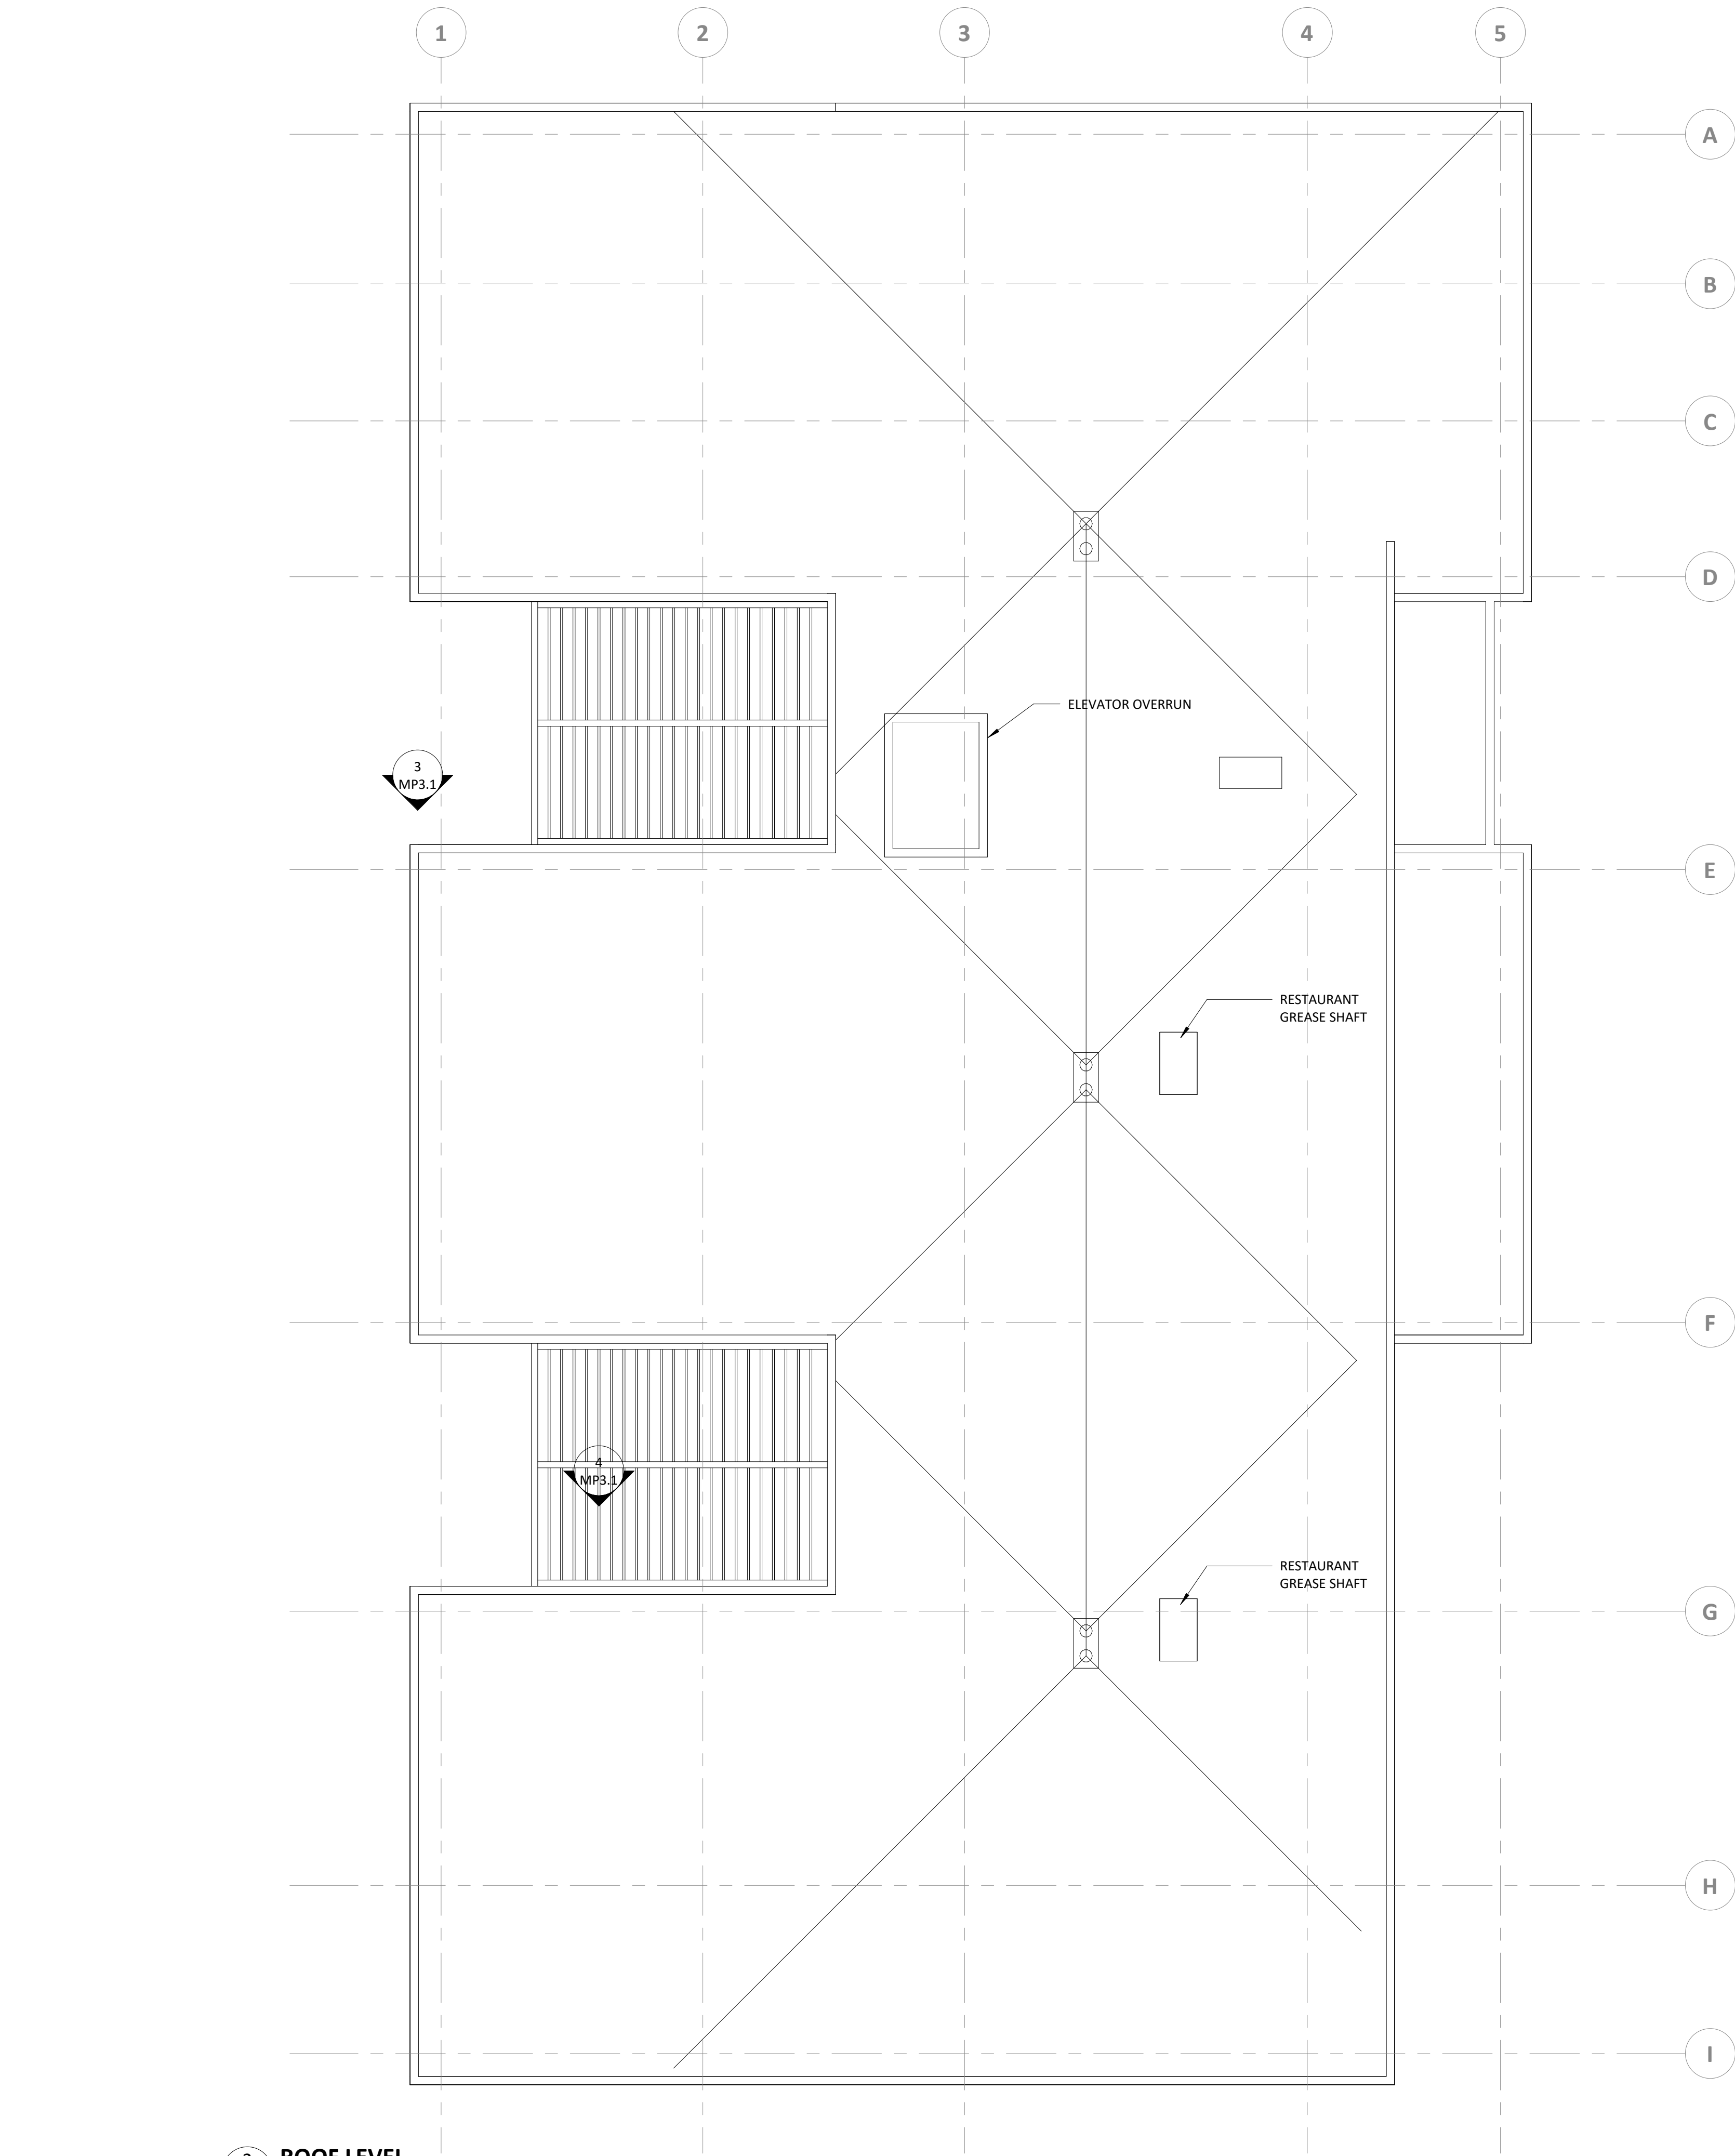

9/13/2023

2 ROOF LEVEL
MP2.5 1/8" = 1'-0"

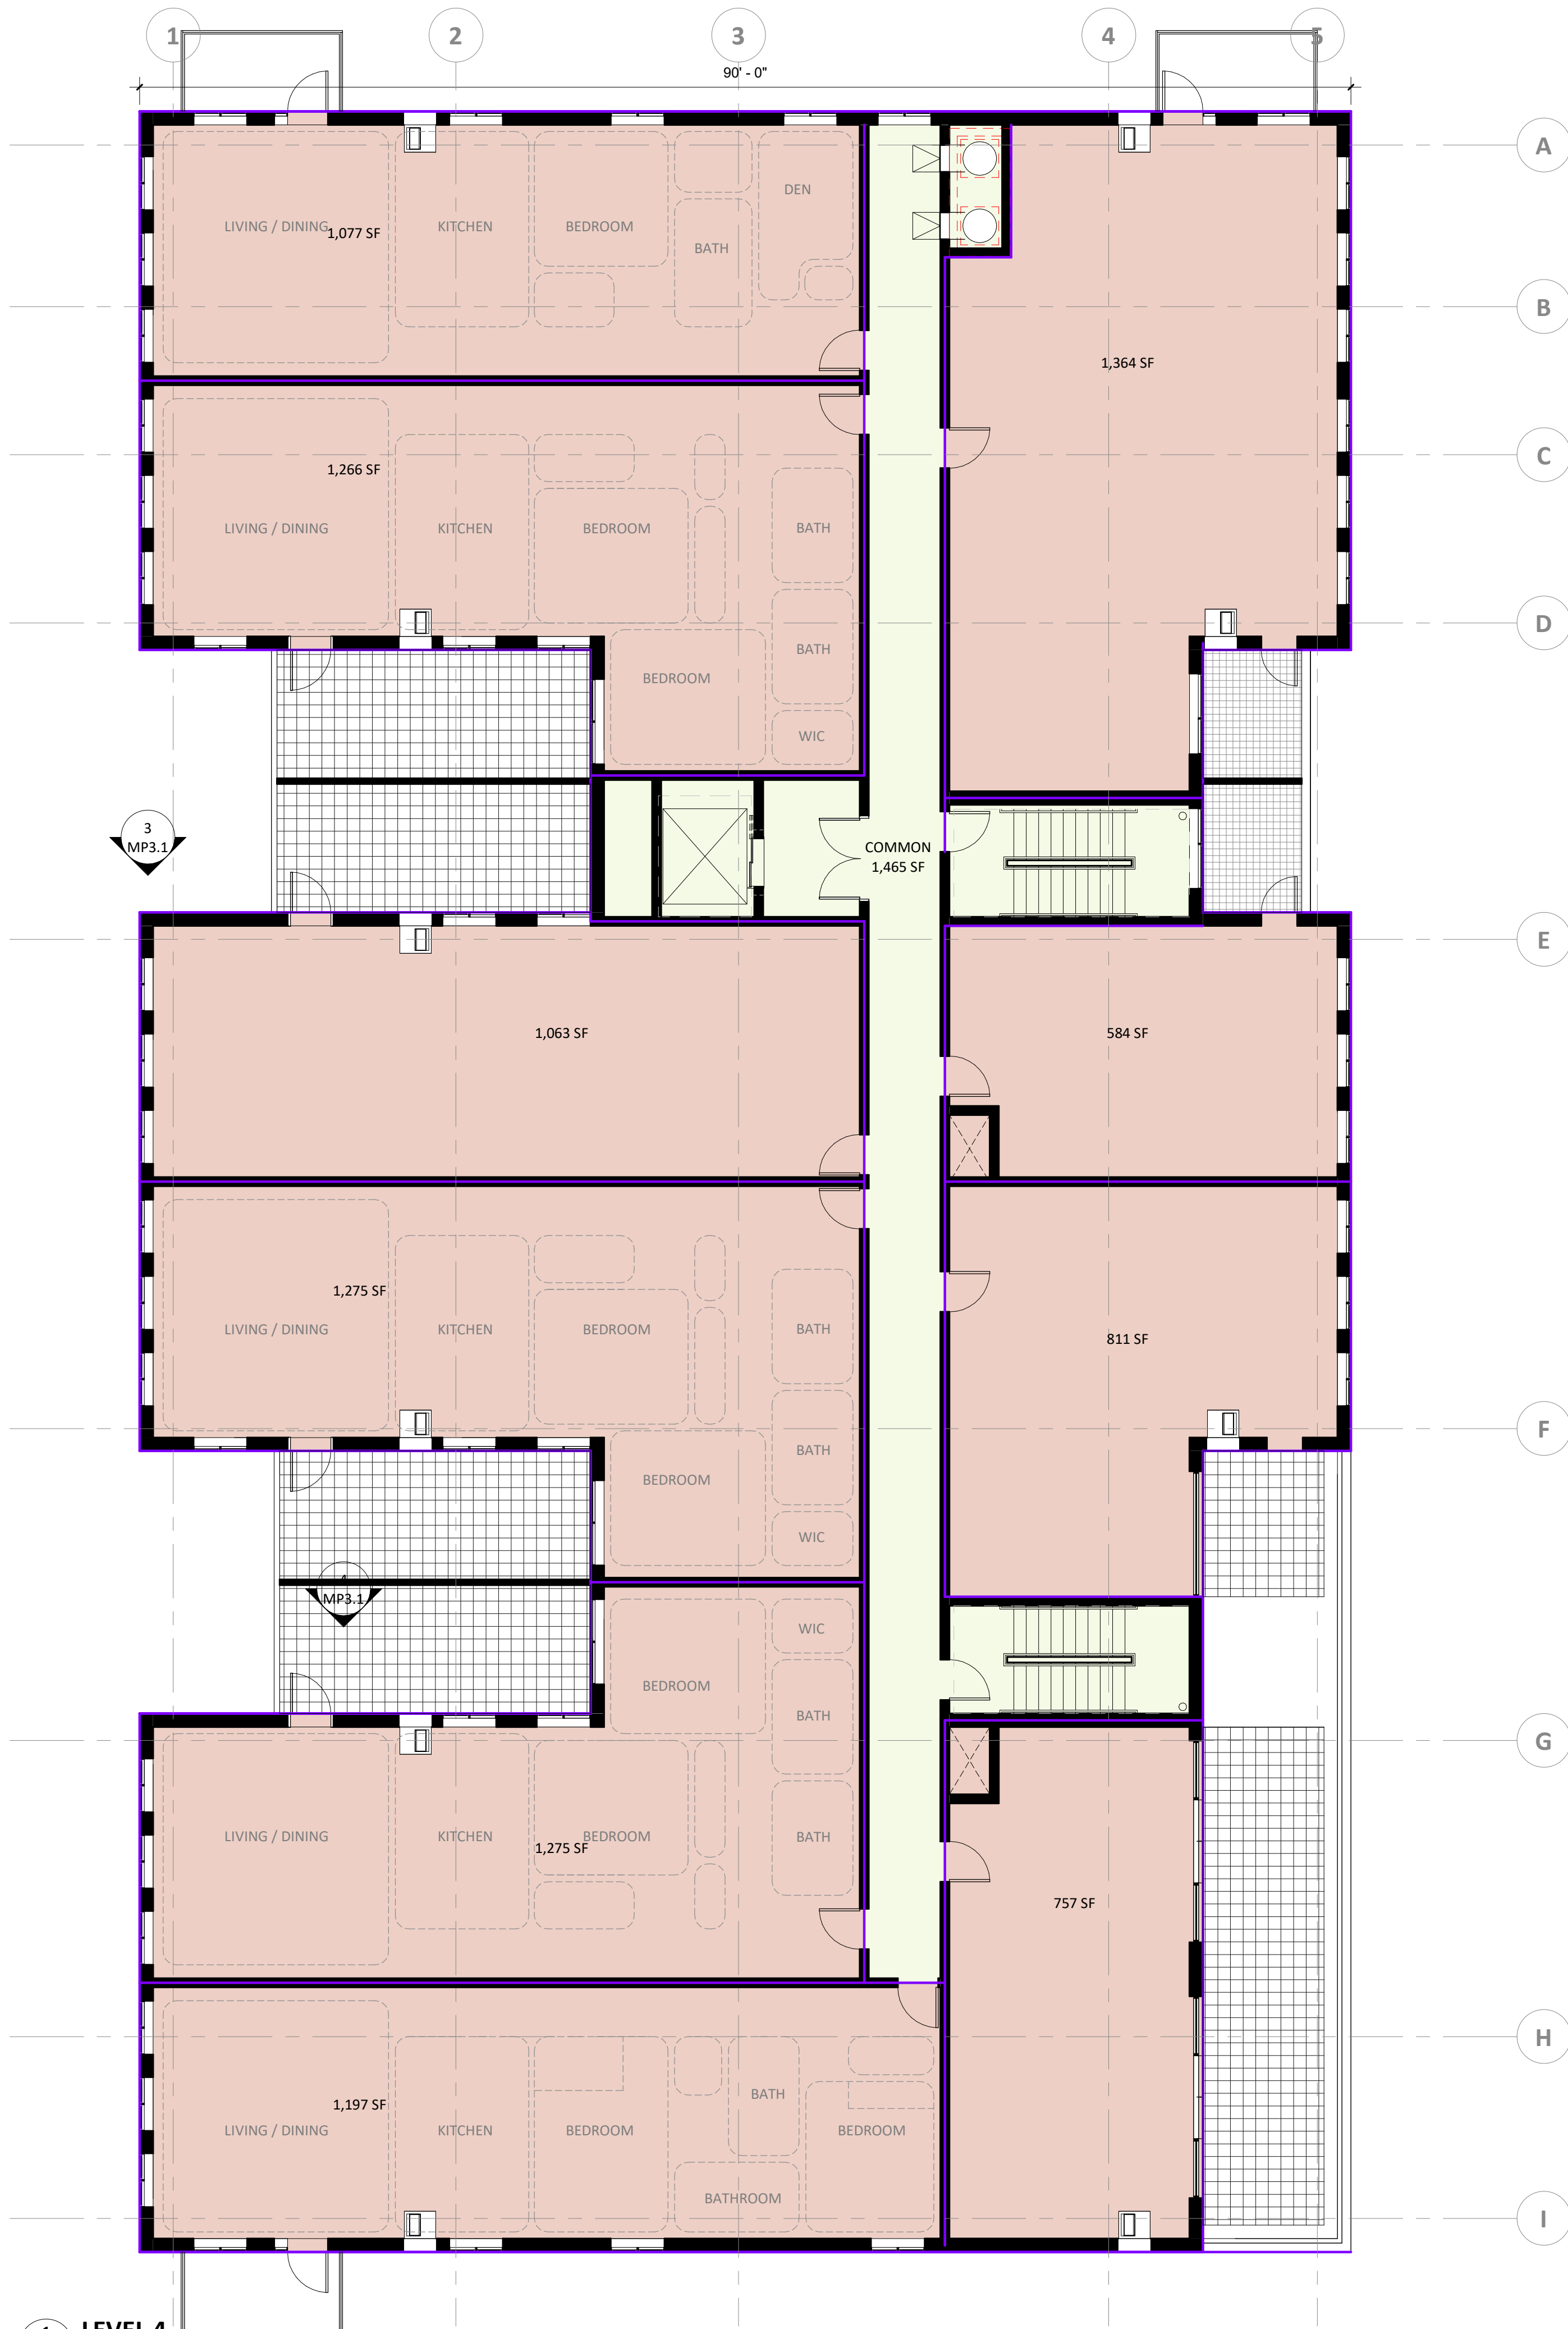

1 LEVEL 4
MP2.5 1/8" = 1'-0"



3 NORTH ELEVATION - NORTH TERRACE
MP3.1 1/8" = 1'-0"



4 NORTH ELEVATION - SOUTH TERRACE
MP3.1 1/8" = 1'-0"






2 NORTH ELEVATION
MP3.1 1/8" = 1'-0"

ELEVATION MATERIAL KEY

M-1	MASONRY - COLOR 1 (BUFF)
M-2	MASONRY - COLOR 2 (RED)
M-3	CAST STONE SILL/COPING
FC-1	FIBER CEMENT - COLOR 1
MTL-1	METAL PANEL COLOR 1 (MED GRAY)
MTL-2	METAL PANEL - COLOR 2 (DARK GRAY)
MTL-3	METAL FLASHING
MTL-4	STRUCTURAL STEEL LINTEL OR CANOPY (PAINTED)
T-1	DECORATIVE TILE
S-1	DECORATIVE METAL SCREEN
R-1	METAL RAILING
W-1	WINDOW/DOORS
BALC	PAINTED PREFABRICATED BALCONY AND GUARDRAIL
LF-1	LIGHT SCNCE
SGN	SIGNAGE
LVR	MECHANICAL LOUVER - FACTORY PAINTED TO MATCH WALL FINISH
EXH	ROOFTOP EXHAUST TERMINATION



1 EAST ELEVATION
MP3.1 1/8" = 1'-0"

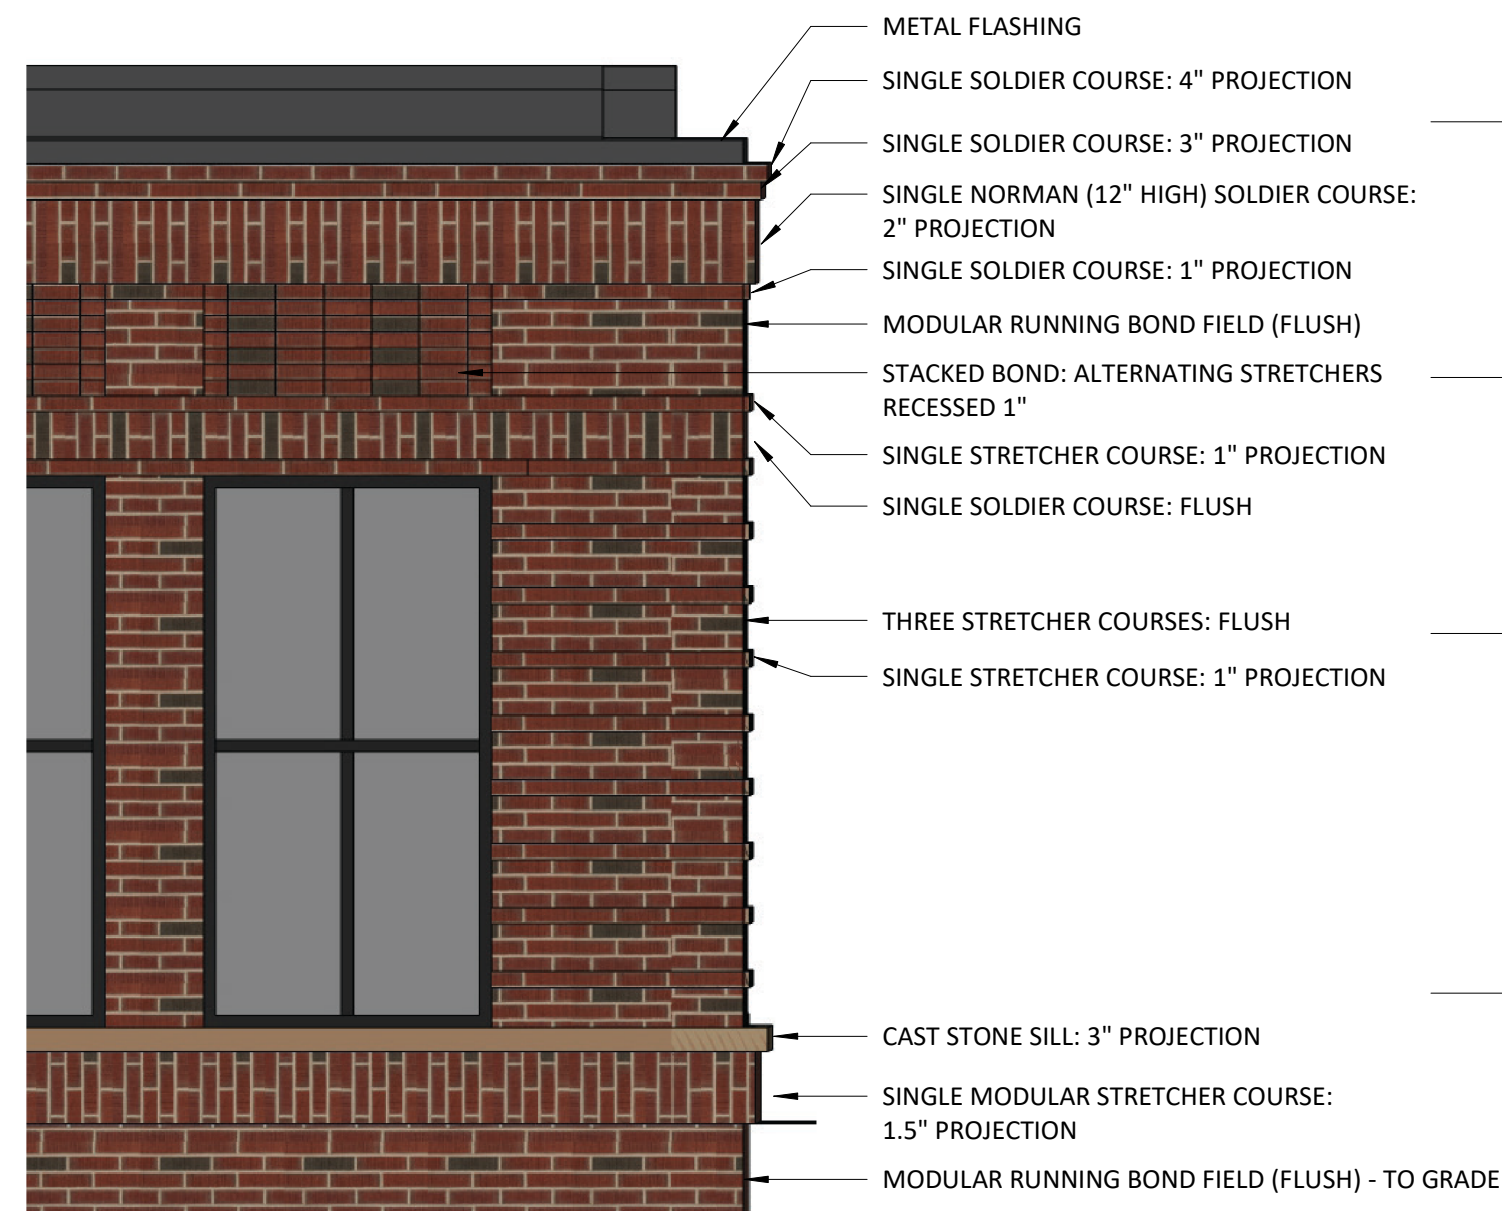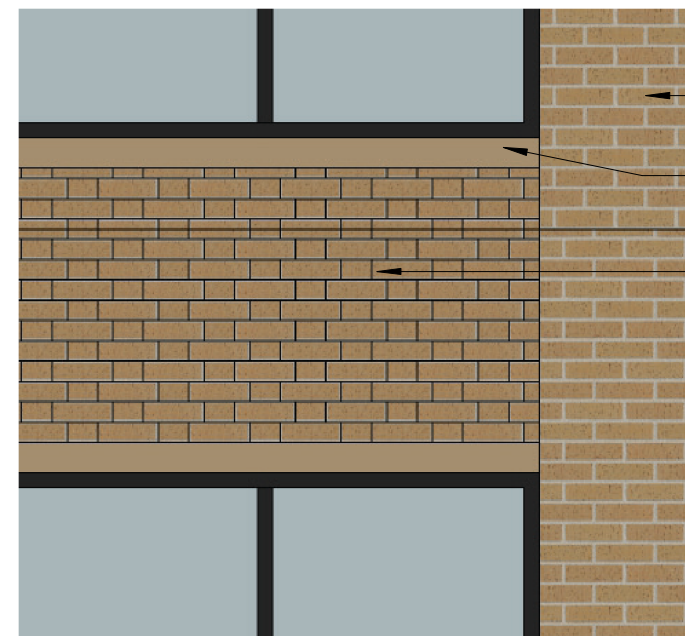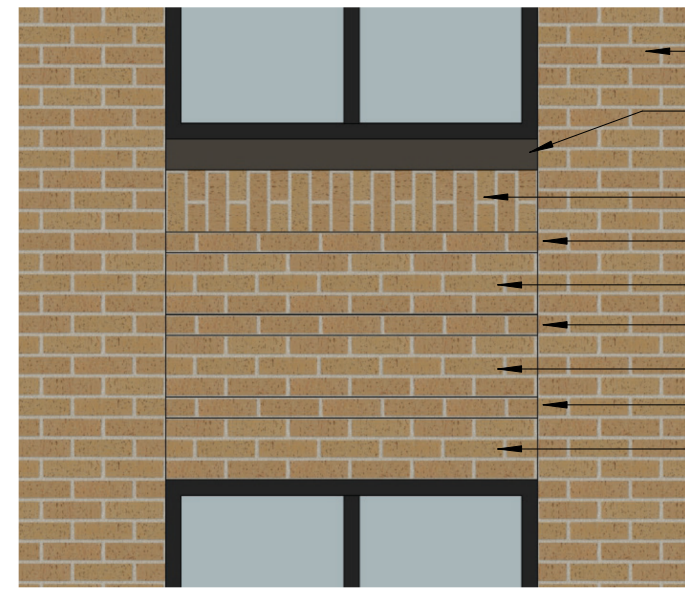

3 ENLARGED ELEVATIONS
MP3.2 1/2" = 1'-0"

1 SOUTH ELEVATION
MP3.2 1/8" = 1'-0"



2 WEST ELEVATION
MP3.2 1/8" = 1'-0"

Scale: As indicated

9/13/2023

esc

Archer House Redevelopment
Northfield, MN

BUILDING ELEVATIONS