
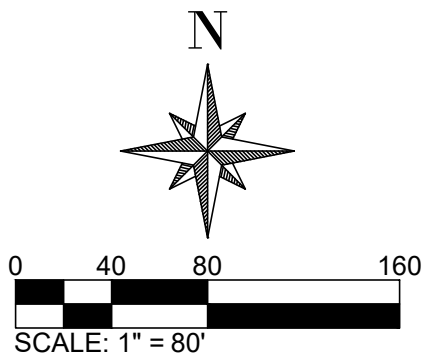


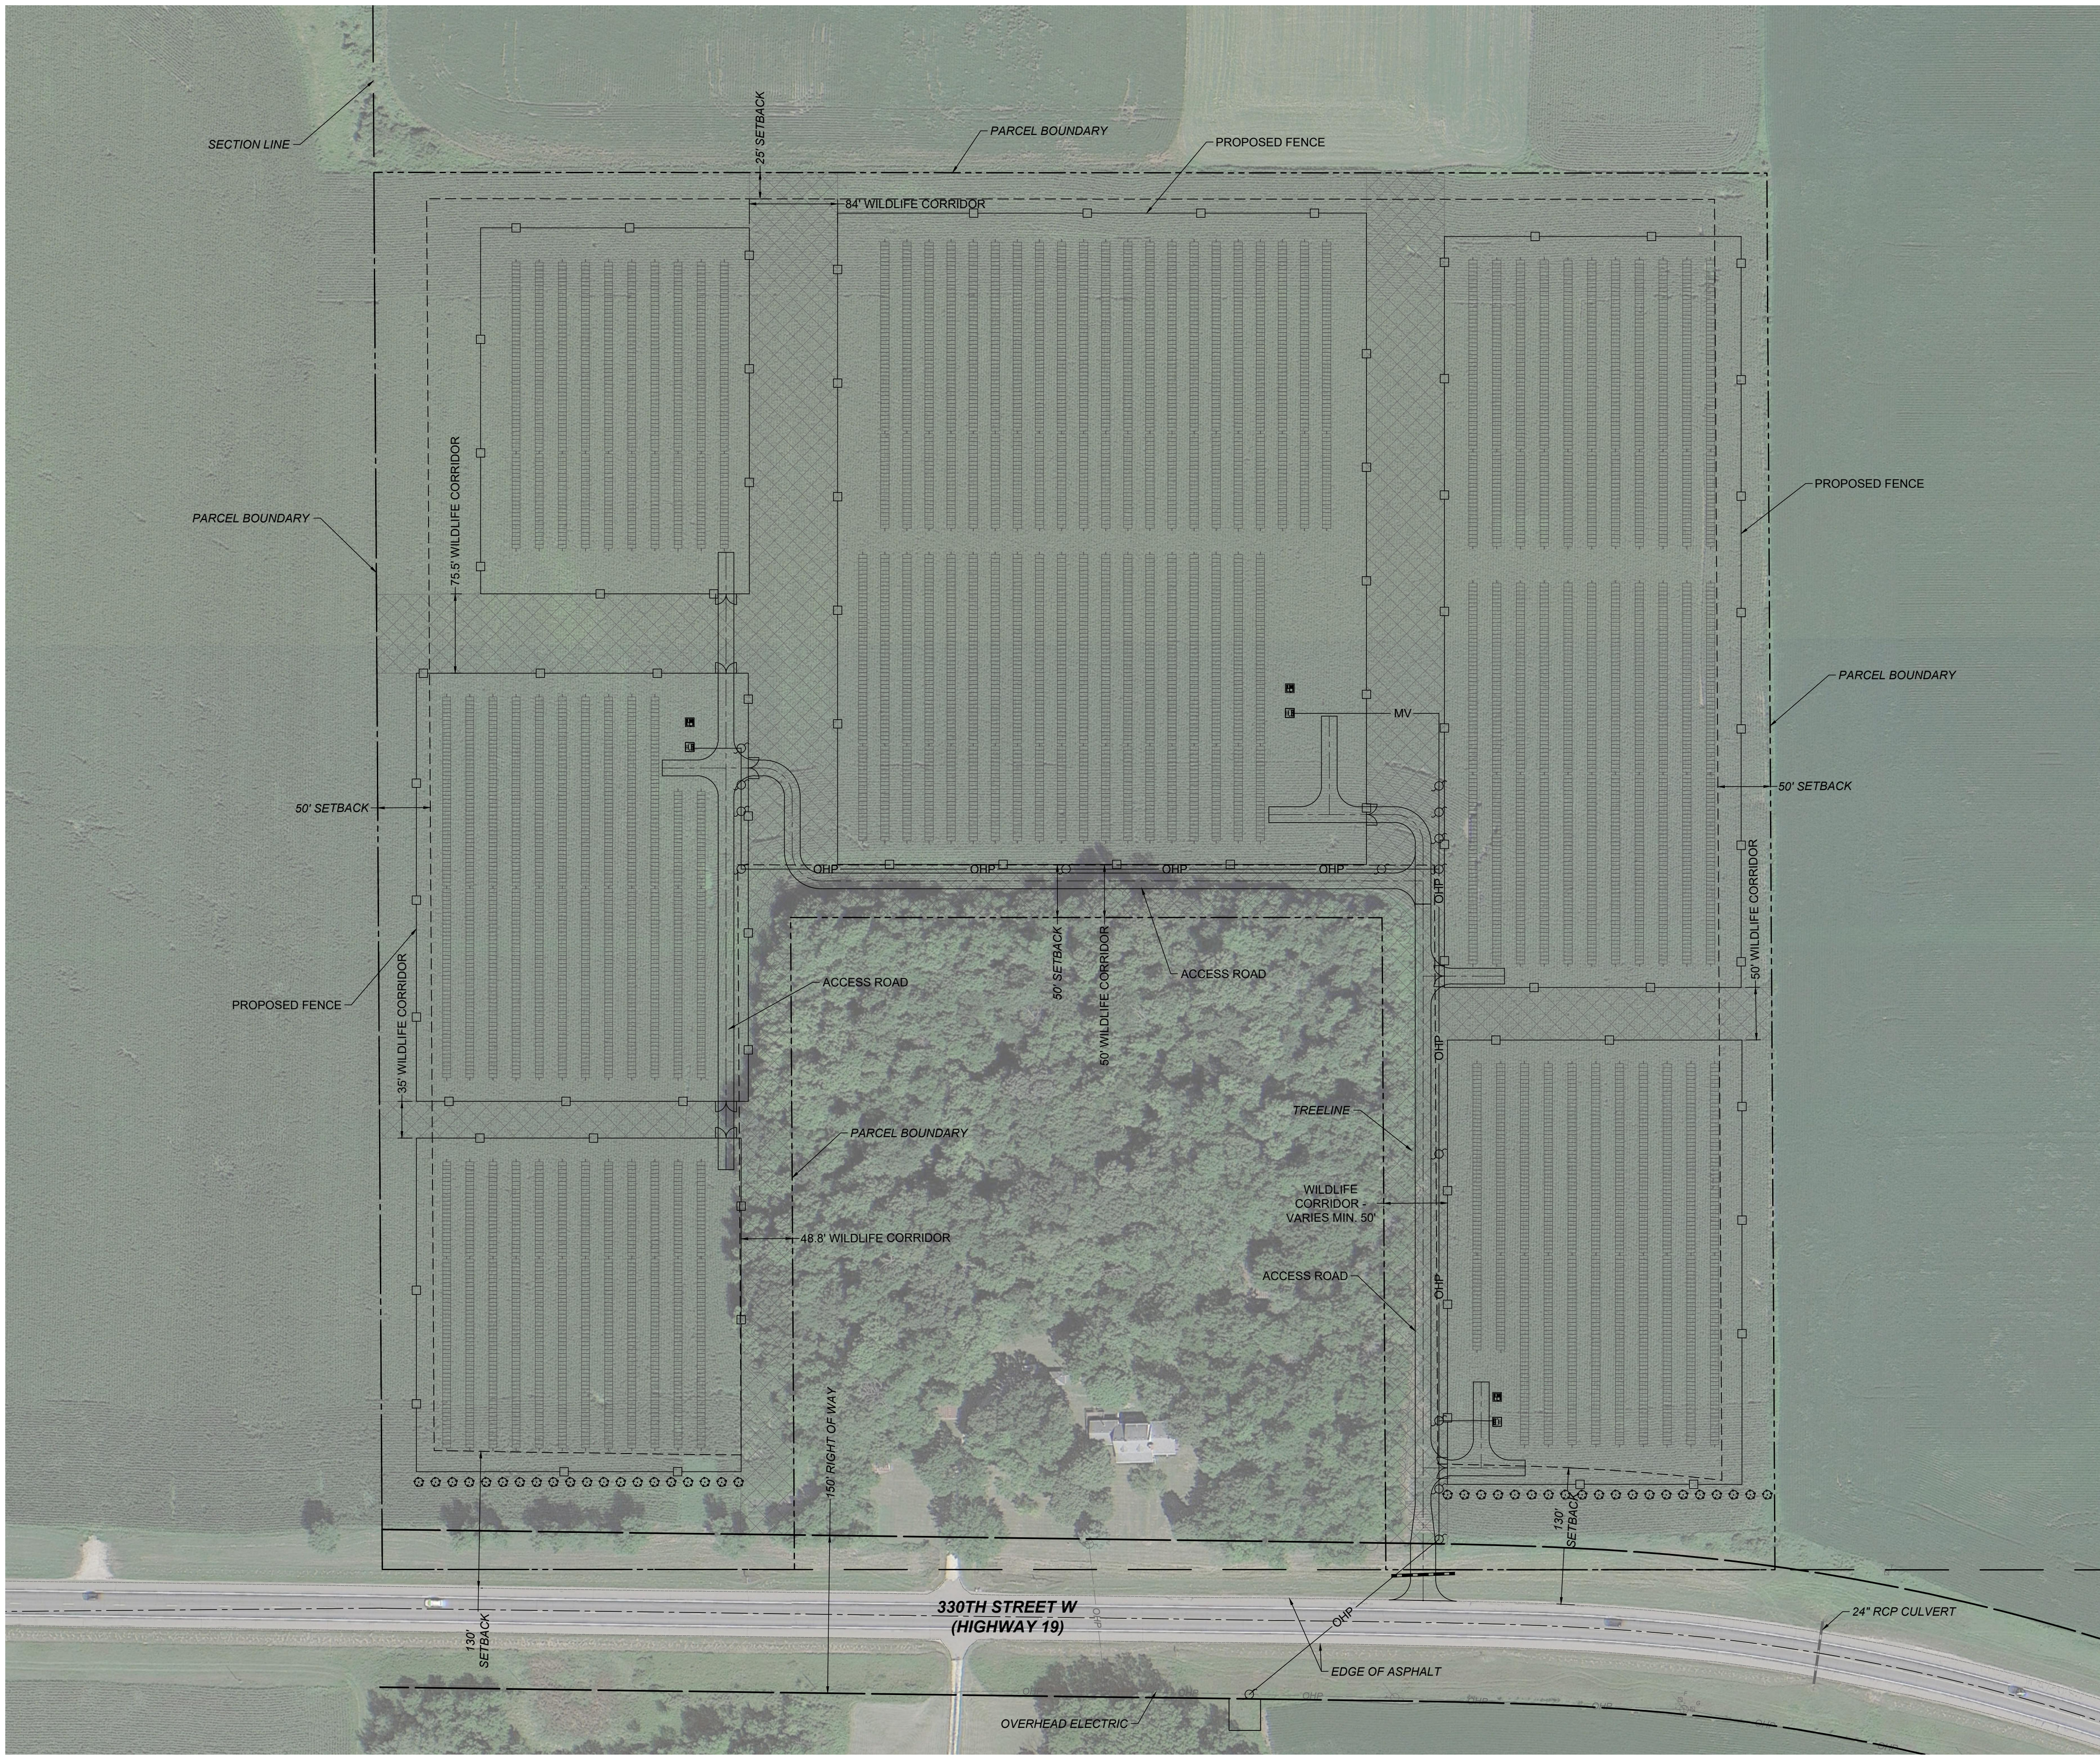

ENGINEER
MERIDIEM
ENGINEERING

CONTRACTOR

OWNER/DEVELOPER
**NEW ENERGY EQUITY
GORDIAN ENERGY
SUNVEST SOLAR**

PRELIMINARY
NOT FOR CONSTRUCTION

REVISIONS		
NO.	DATE	DESCRIPTION
0	05/12/2023	SITE PLAN EXHIBIT

PROJECT

DEVNEY SOLAR SITES
330TH ST W
NORTHFIELD, MN 55057

SHEET NAME
**SITE PLAN
EXHIBIT**

SHEET NUMBER
EX-1

SHEET SIZE 22"x34"	REVISION 0
-----------------------	----------------------