


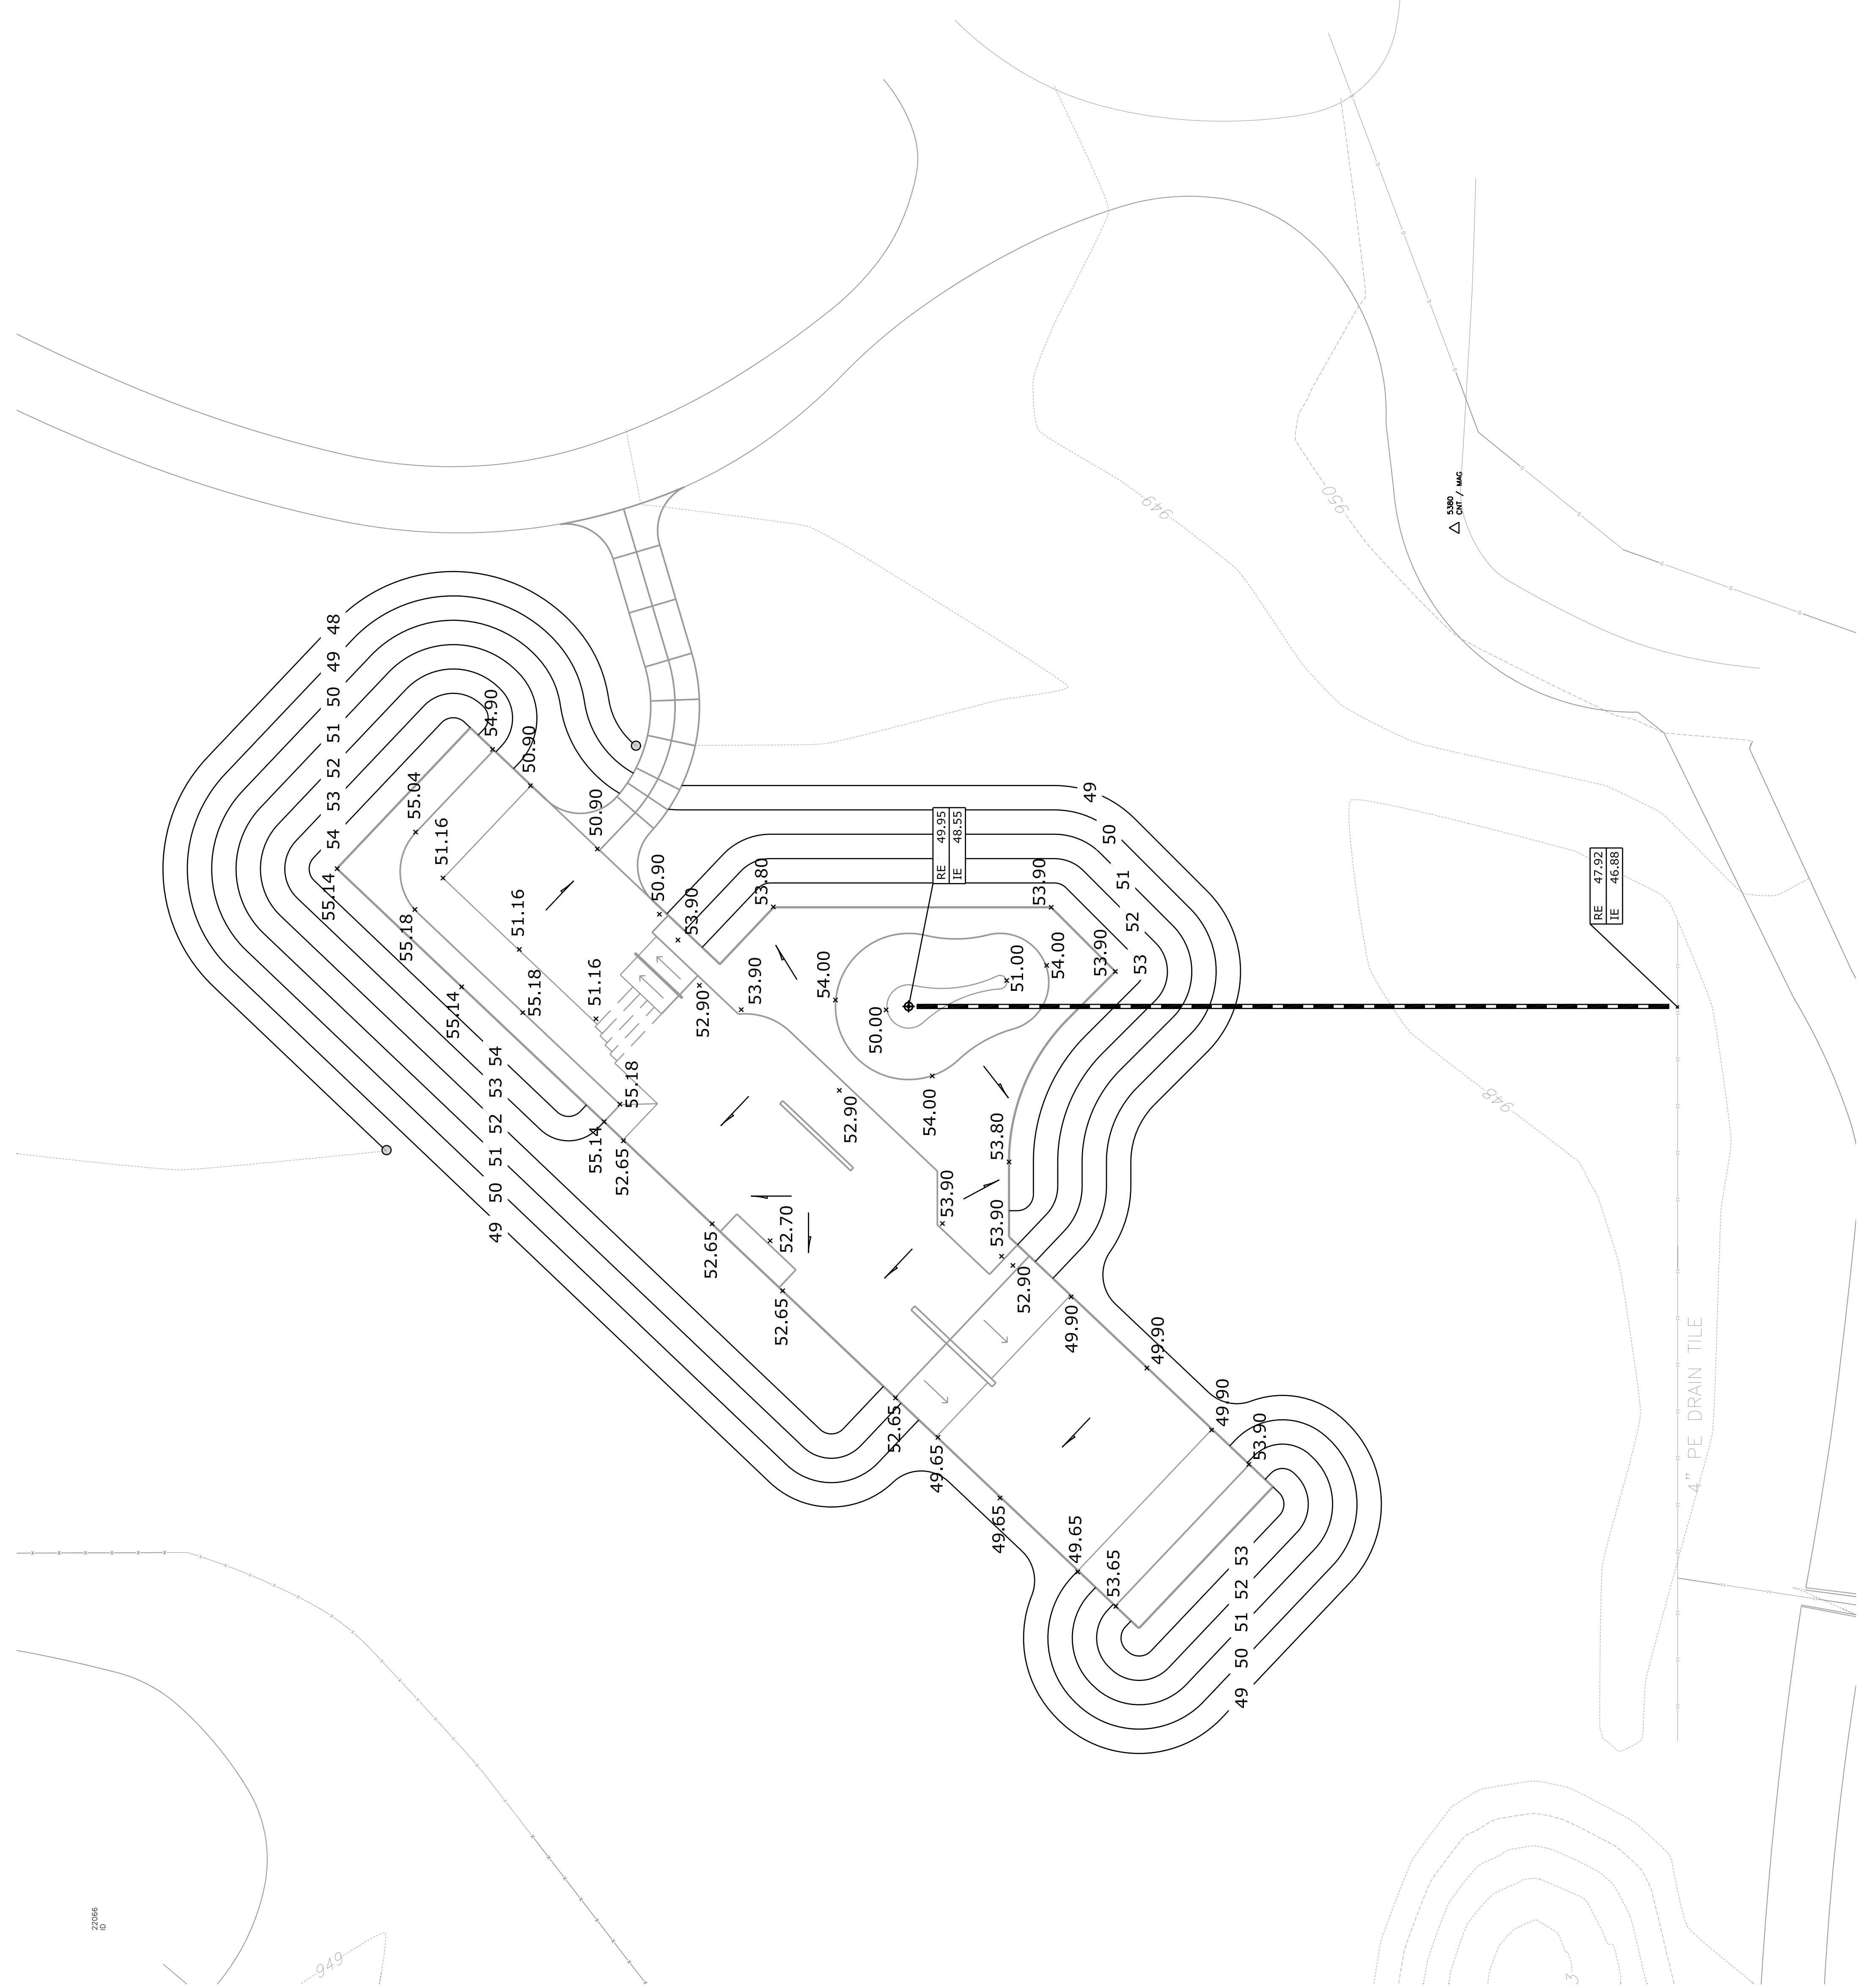

LEGEND

SYMBOL	DESCRIPTION	DETAIL(S)
	FINISH GRADE CONTOUR	N/A
	TOP OF CONCRETE SPOT ELEVATION	N/A
	DIRECTION OF SURFACE FLOW, 1.00% MINIMUM SLOPE	N/A
	6" [15.24cm] ROUND DRAIN INLET	SK-13 / 4
	6" [15.24cm] SDR-35 DRAIN LINE	AS-13 / 5


ABBREVIATIONS

RE	RIM ELEVATION
IE	INVERT ELEVATION

NOTES

- FINE GRADE ALL AREAS DISTURBED BY CONSTRUCTION OPERATIONS.
- ALL SPOT ELEVATIONS ARE TOP OF CONCRETE UNLESS OTHERWISE NOTED.
- MINIMUM SLOPE FOR ALL TOP DECK AND FLATBOTTOM SLABS SHALL BE 1/8" [3.18mm] PER 1'-0" [30.48cm] $\approx$ 1.00%.
- THE TOP OF ALL ROUND COPING SHALL BE 3/8" [9.53mm] ABOVE THE TOP OF CONCRETE ELEVATIONS.
- MINIMUM SLOPE FOR ALL DRAIN PIPES SHALL BE 1/8" [3.18mm] PER 1'-0" [30.48cm] $\approx$ 1.00%.

THE USE OF THESE PLANS SHALL BE RESTRICTED TO THE ORIGINAL SITE FOR WHICH THEY WERE PREPARED AND PUBLICATION THEREOF IS LIMITED TO SUCH FURTHER REPRODUCTION, PUBLICATION OR RELEASE OF THESE PLANS OR CONCEPTS BY ANY METHOD, IN WHOLE OR PART WITHOUT THE EXPRESS WRITTEN CONSENT FROM PILLAR DESIGN STUDIOS, L.L.C. IS PROHIBITED. TITLE TO THESE PLANS AND CONCEPTS REMAIN WITH THE PILLAR DESIGN STUDIOS, L.L.C. WITHOUT PREJUDICE. VISUAL CONTACT WITH THE PLANS SHALL CONSTITUTE A FINE EVIDENCE OF THE ACCEPTANCE OF THESE RESTRICTIONS. COPYRIGHT © 2015 PILLAR DESIGN STUDIOS, L.L.C.

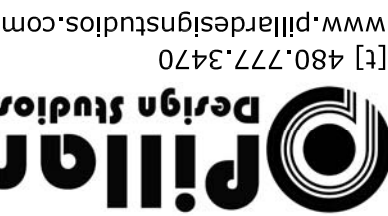


480.777.3470
www.pillardesignstudios.com

DESIGNED:
PILLAR
DRAWN:
PILLAR TEAM
PROJECT #::
14-015
DATE:
01/30/15

MEMORIAL SKATE PARK
NORTHFIELD, MINNESOTA
GRADING & DRAINAGE PLAN

SK-05
05 OF 14
SHEET TITLE:
PROJECT::

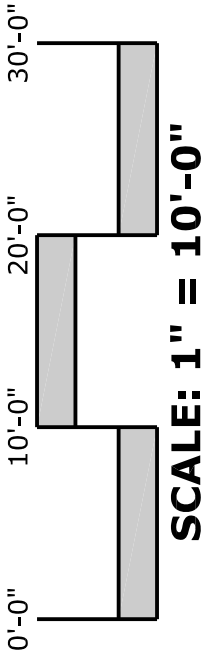

SCALE: 1" = 10'-0"