



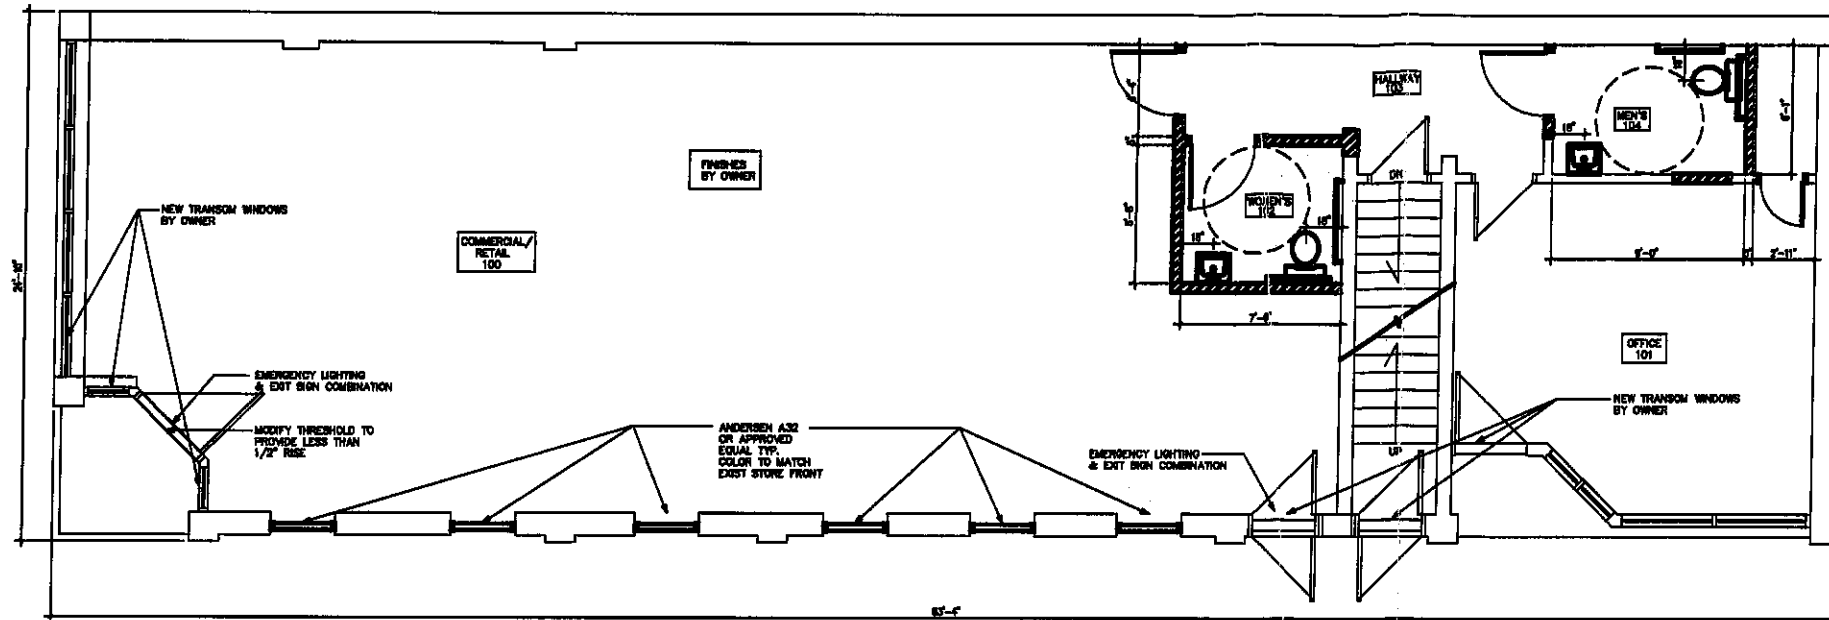

FIRST FLOOR PLAN

SCALE: 1/4"=1'-0"


1
A1

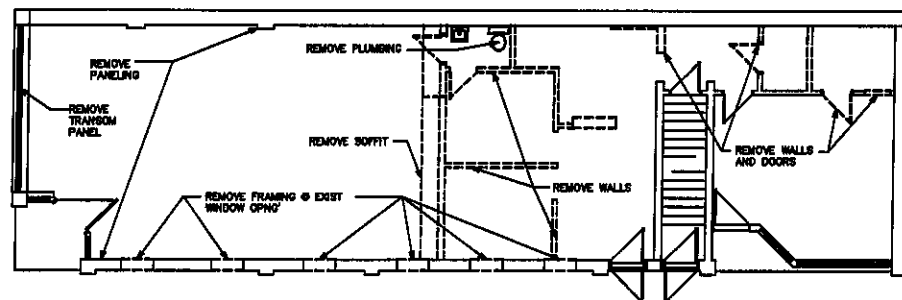

DEMOLITION PLAN

SCALE: 1/4"=1'-0"

2
A1

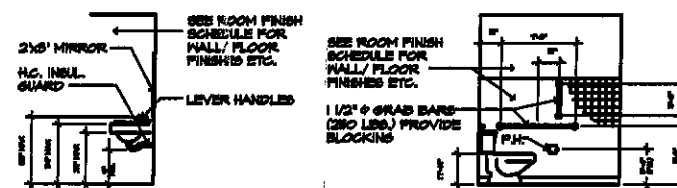

TYPICAL MOUNTING HEIGHTS

SCALE: 1/4"=1'-0"


3
A1



EAST ELEVATION

SCALE: 1/4"=1'-0"

4
A1

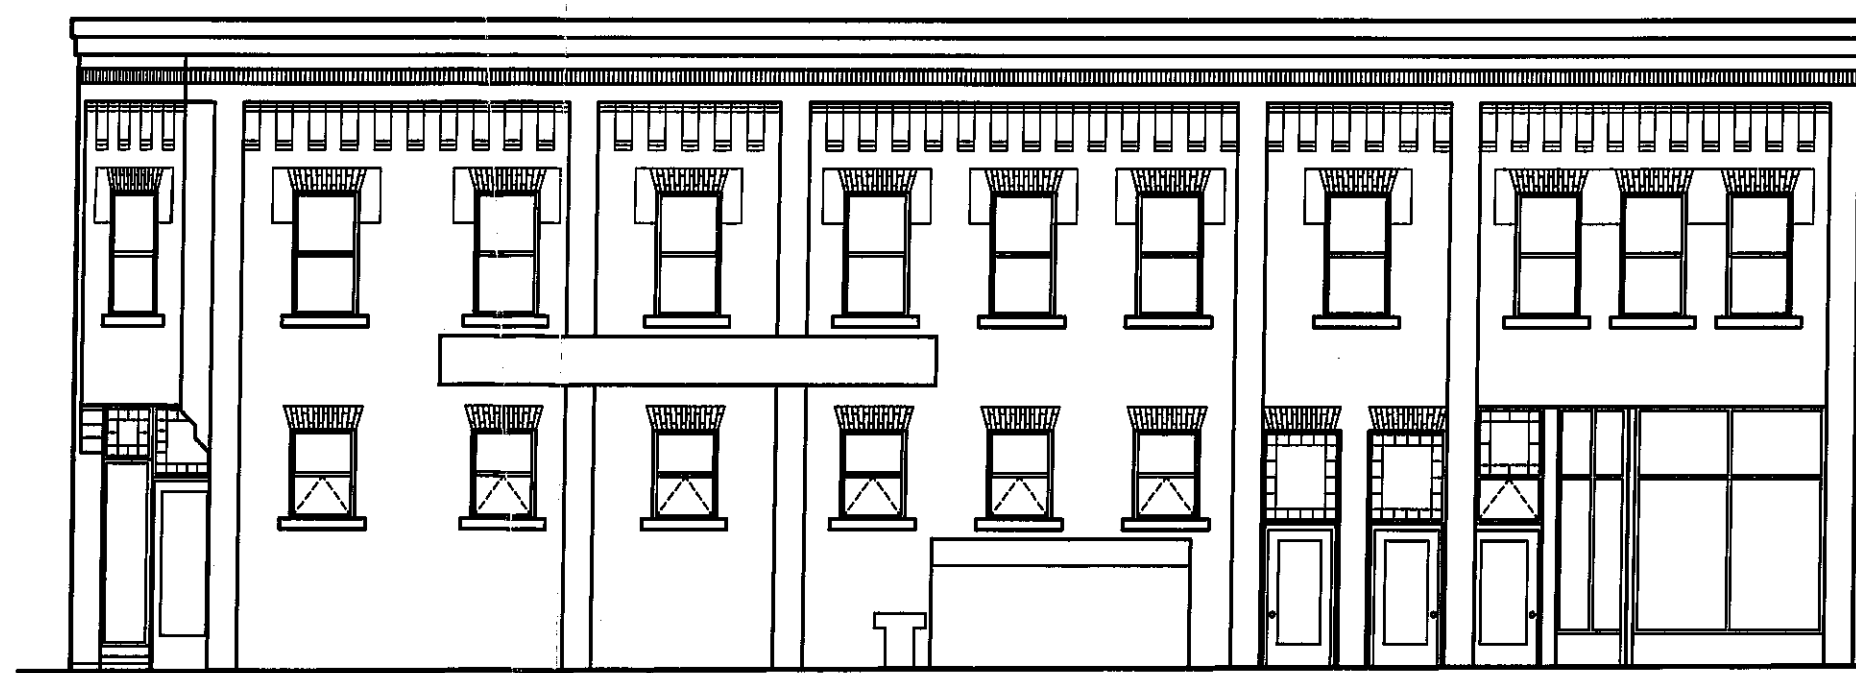

NORTH ELEVATION

SCALE: 1/4"=1'-0"

5
A1

Don't Miss Group - Architects
The Don't Miss Group is a group of architects who have been selected by the State of Minnesota to provide architectural services to the State. The group is composed of the following architects:
Don't Miss Group Architects
111 Division St. S.
Northfield, MN 55057
507.645.5327

I hereby certify that these plans, specifications or reports were prepared by me or under my direct supervision and that I am a duly Licensed Architect under the laws of the State of Minnesota.
Date: **DONALD R. STARE, Reg. No. 20124**

Drafting by:
Noble Design Studio
111 Division St. S.
Northfield, MN 55057
507.645.5327

ARCHITECTS
DRAWING NO.
A1