


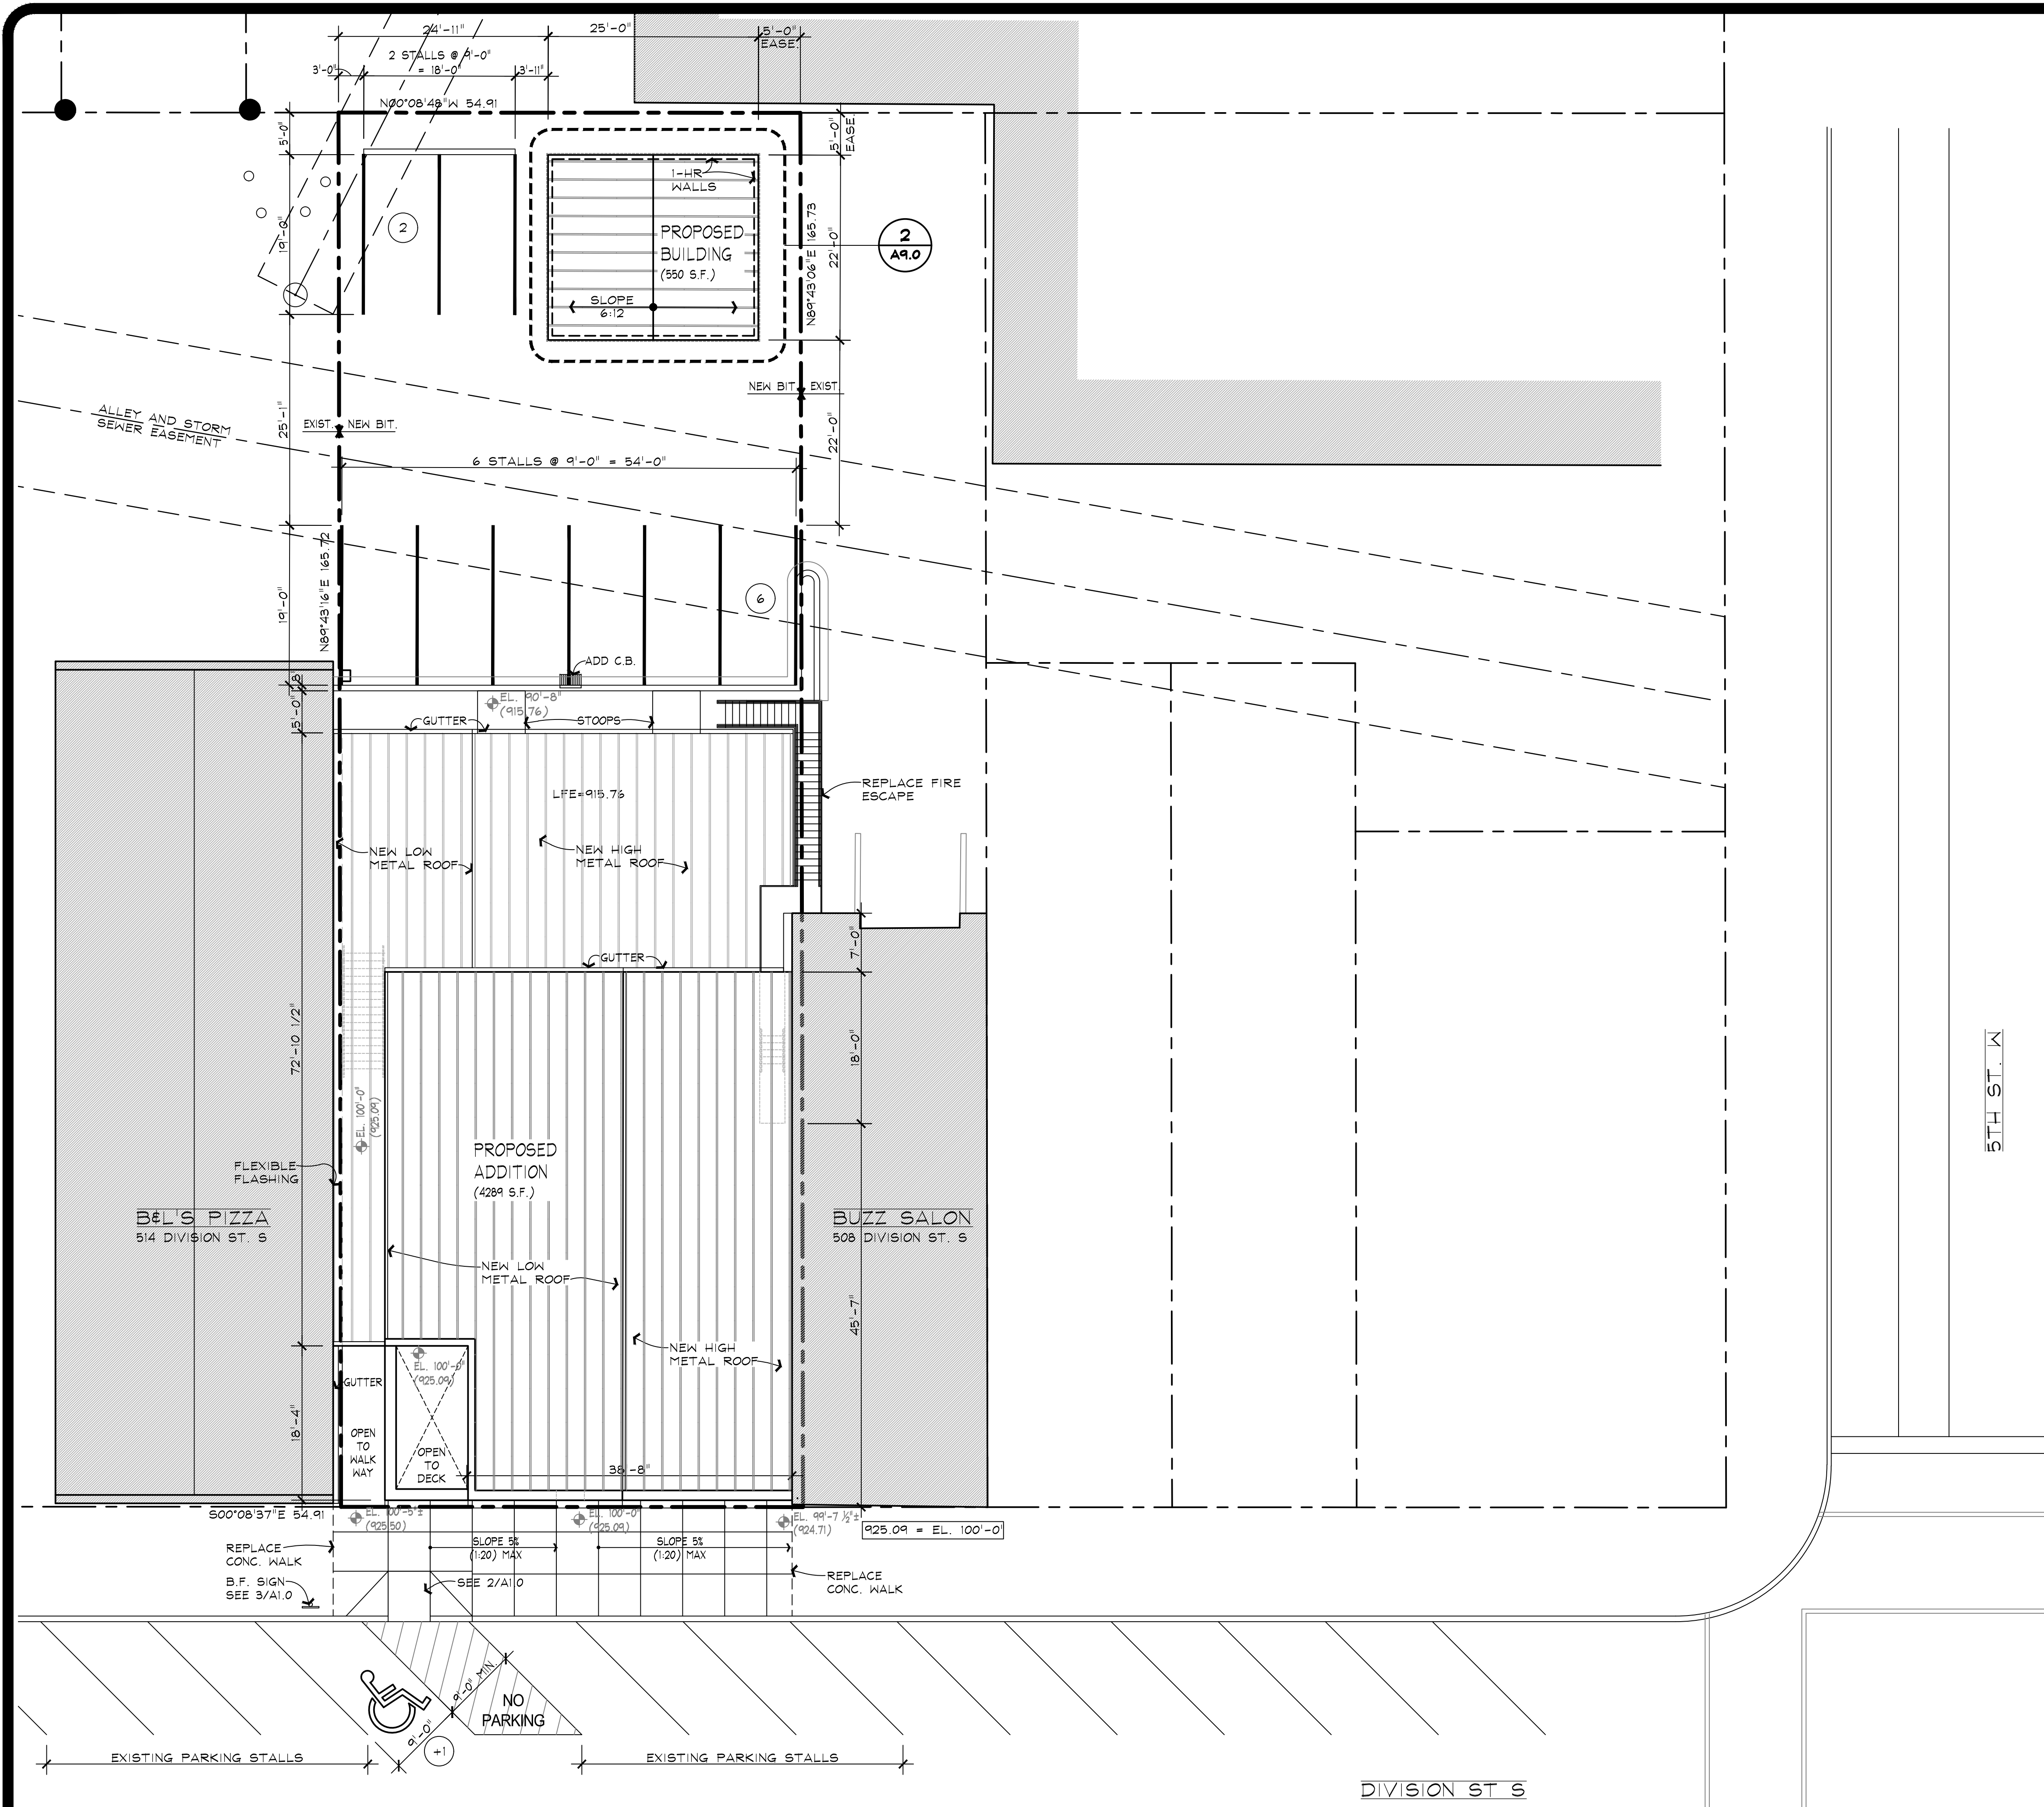


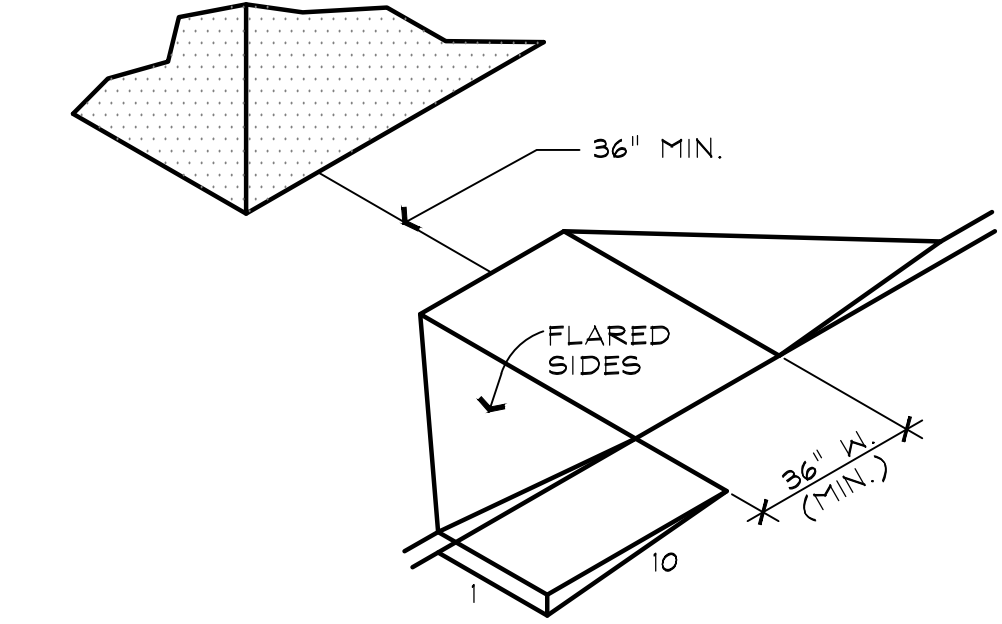

SITE PLAN-510 & 512 DIVISION ST. S.
SCALE: 1" = 10'-0"
NORTH

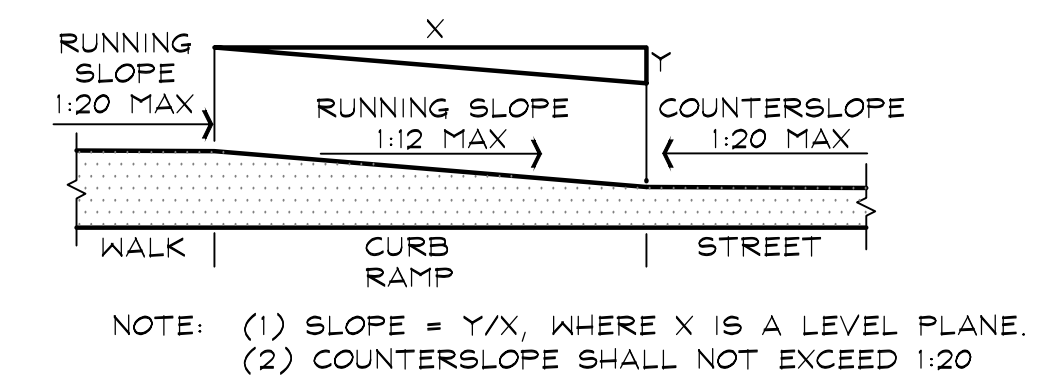

CURB RAMP - FLARED SIDES
SCALE: NONE

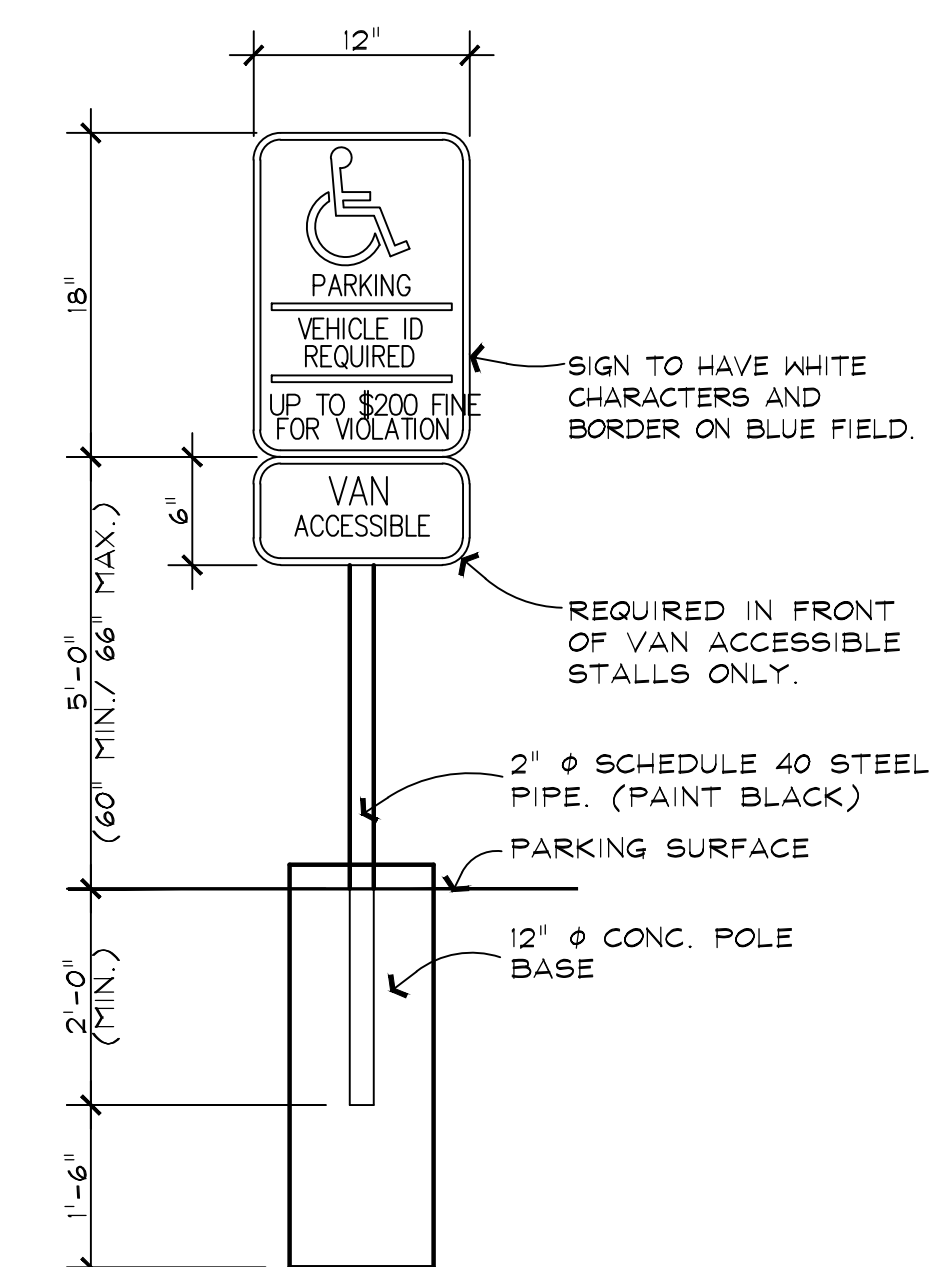

B.F. PARKING SIGN
SCALE: NONE
* SIGN TO MEET MINNESOTA STATE BUILDING CODE AND ADA STANDARDS
* SIGN TO BE LOCATED A MAXIMUM OF EIGHT FEET FROM HEAD OF PARKING STALL

DESIGNED	DJM
DRAWN	LMM
CHECKED	DJM
PROJECT	18-032
REVISIONS	
PARTIAL FOUND.	11-8-18
FULL FOUND.	11-19-18
REV. FOUND.	07-12-19
REV. FOUND.	10-01-19

I hereby certify that this plan, specification or report was prepared by me or under my direct supervision and that I am a duly licensed architect under the laws of the state of Minnesota. (architectural only)


David J. Medin
DAVID J. MEDIN

License No. 9898
Date Dec 30, 2019

**DIVISION STREET
REMODEL & ADDITION**
NORTHFIELD, MINNESOTA.


DJ MEDIN
architects, inc.
203 n.w. First Ave.
Faribault, MN 55021
507/334-2252

SITE PLAN
A1.0


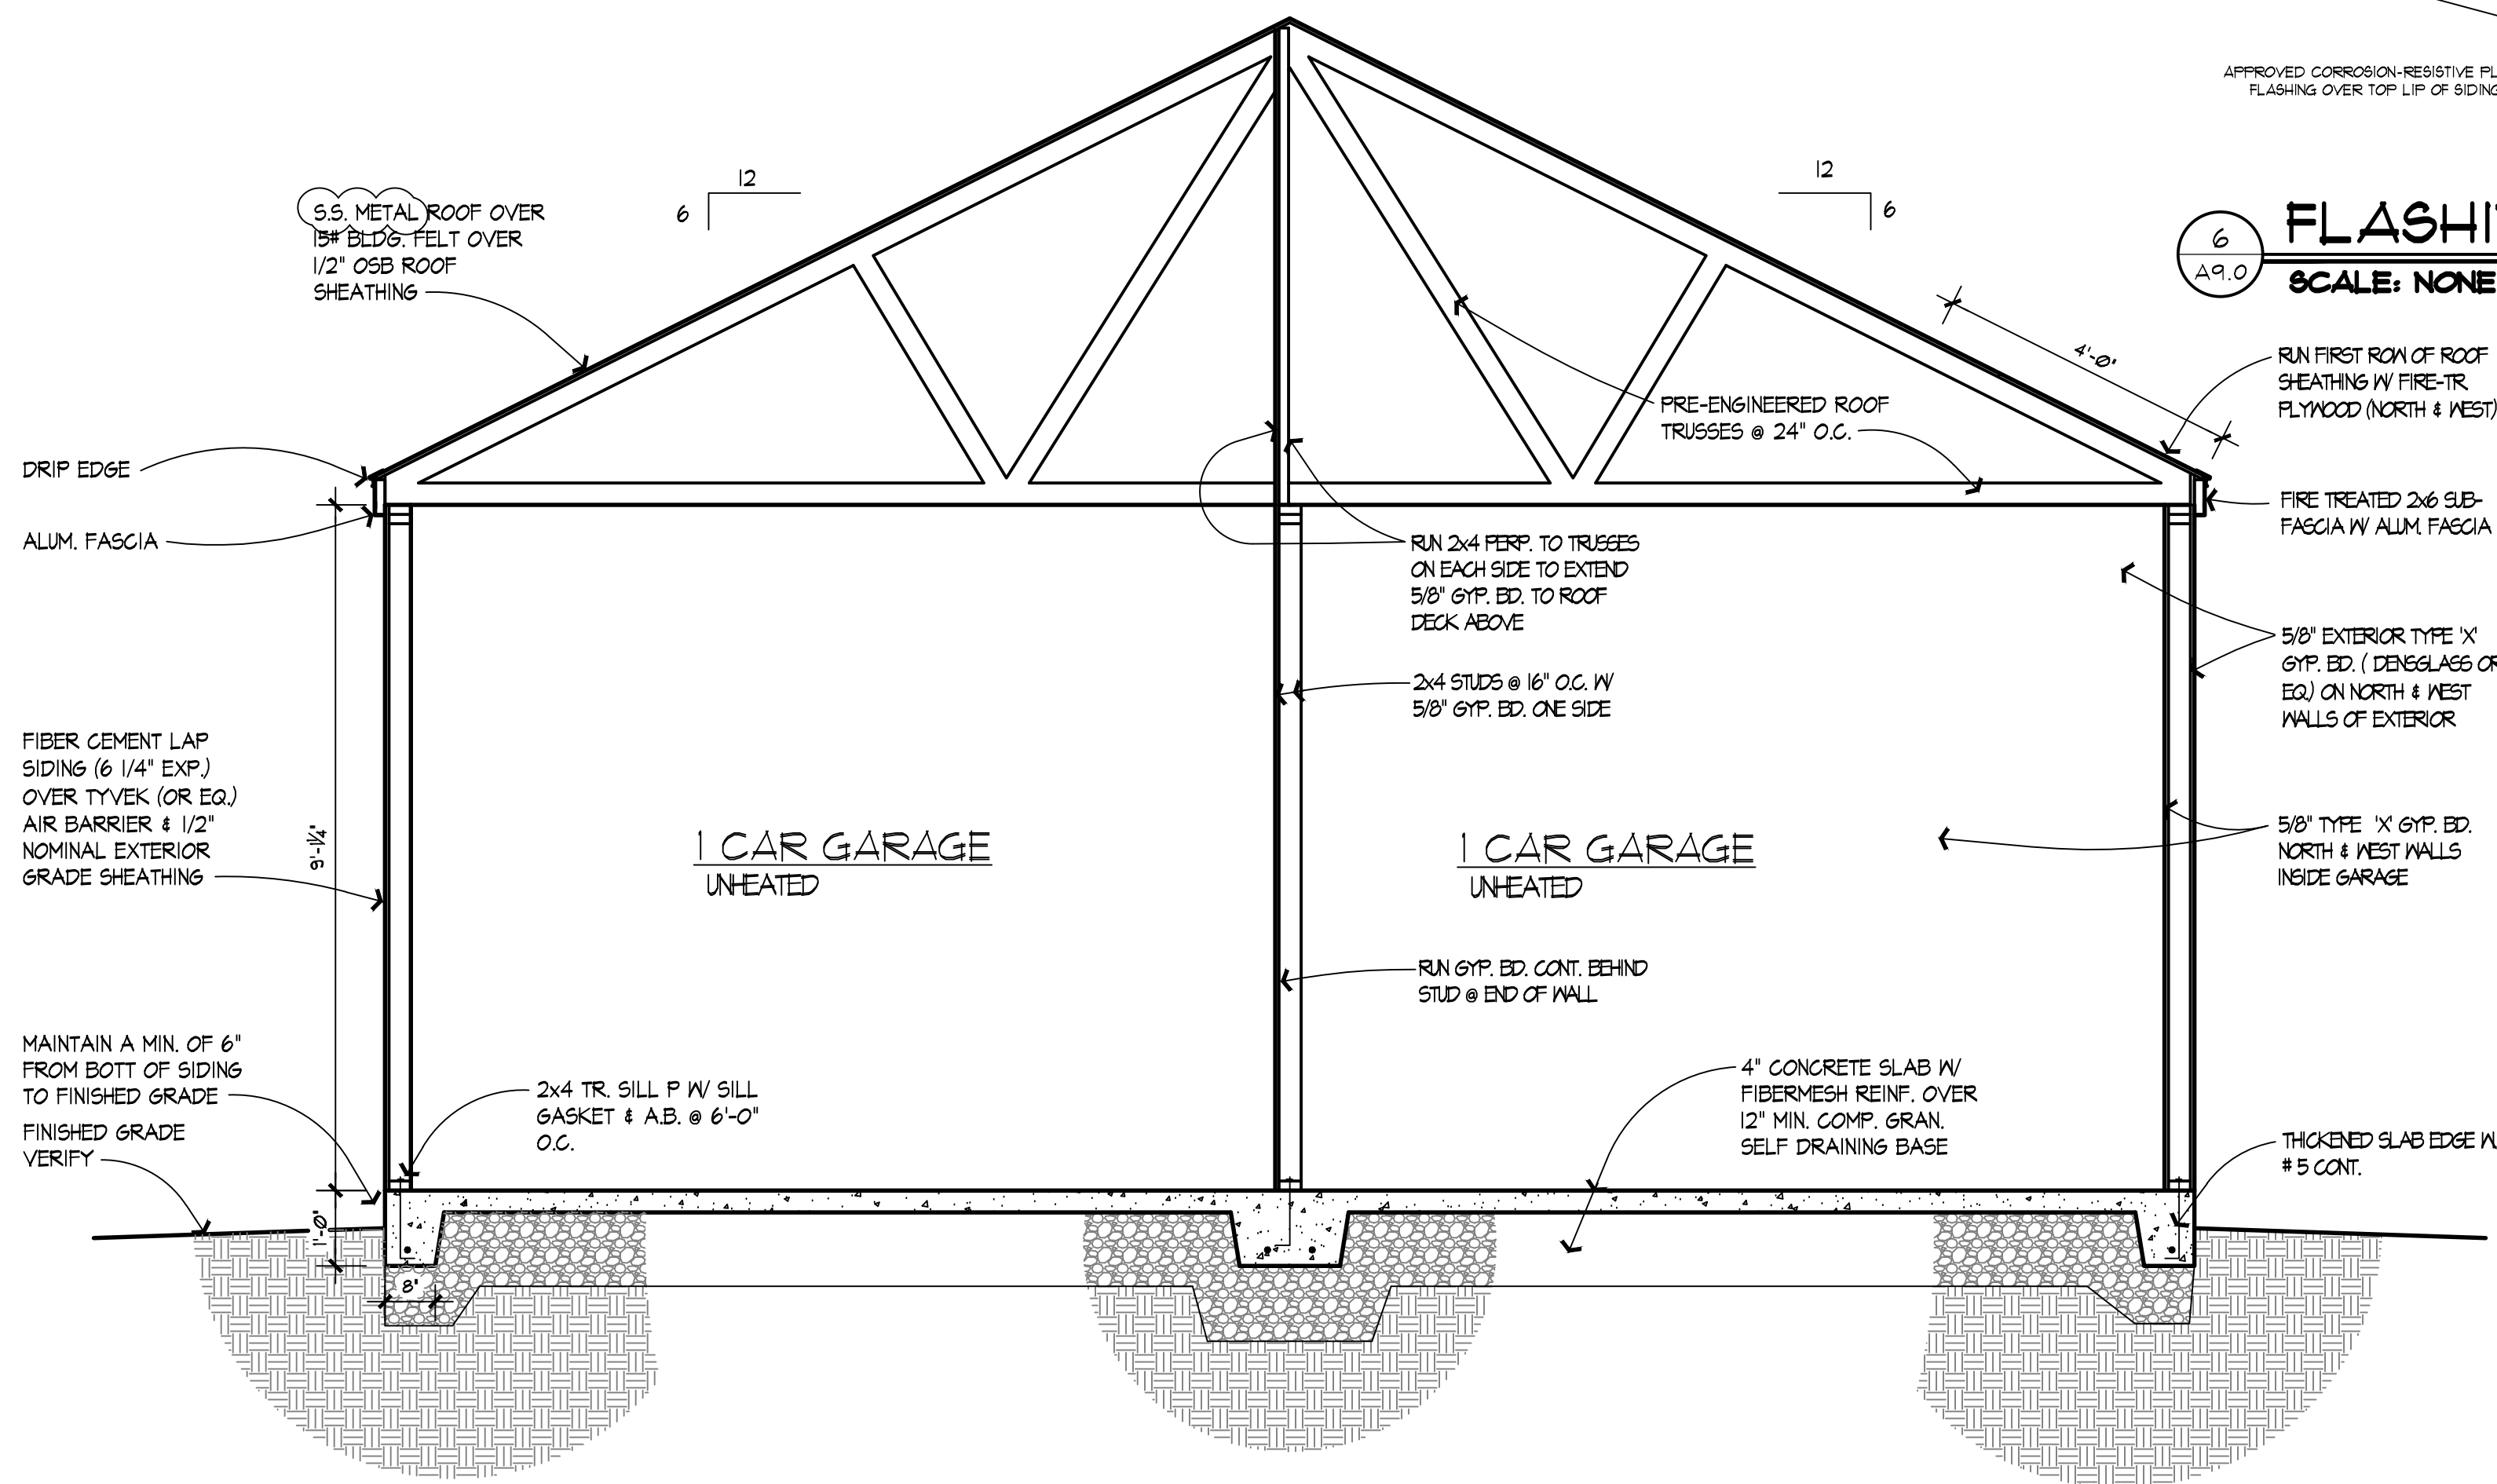


1 BUILDING SECT.
SCALE: 1/2" = 1'-0"

6 FLASHING DTL.
SCALE: NONE

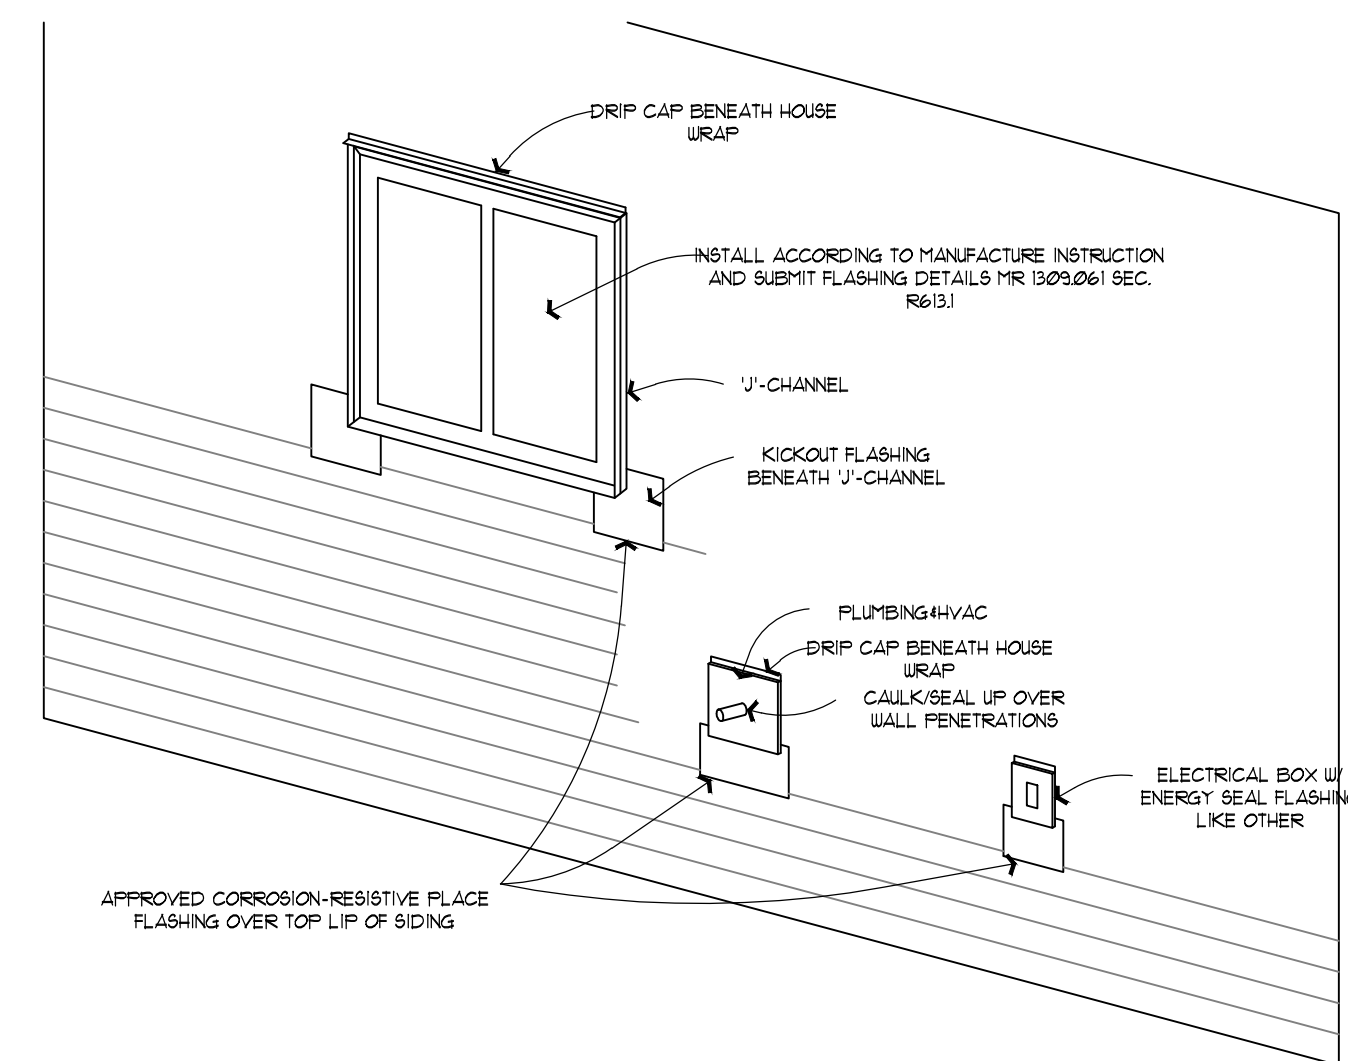


7 GARAGE WALL FRAMING - EAST WALL
SCALE: NONE

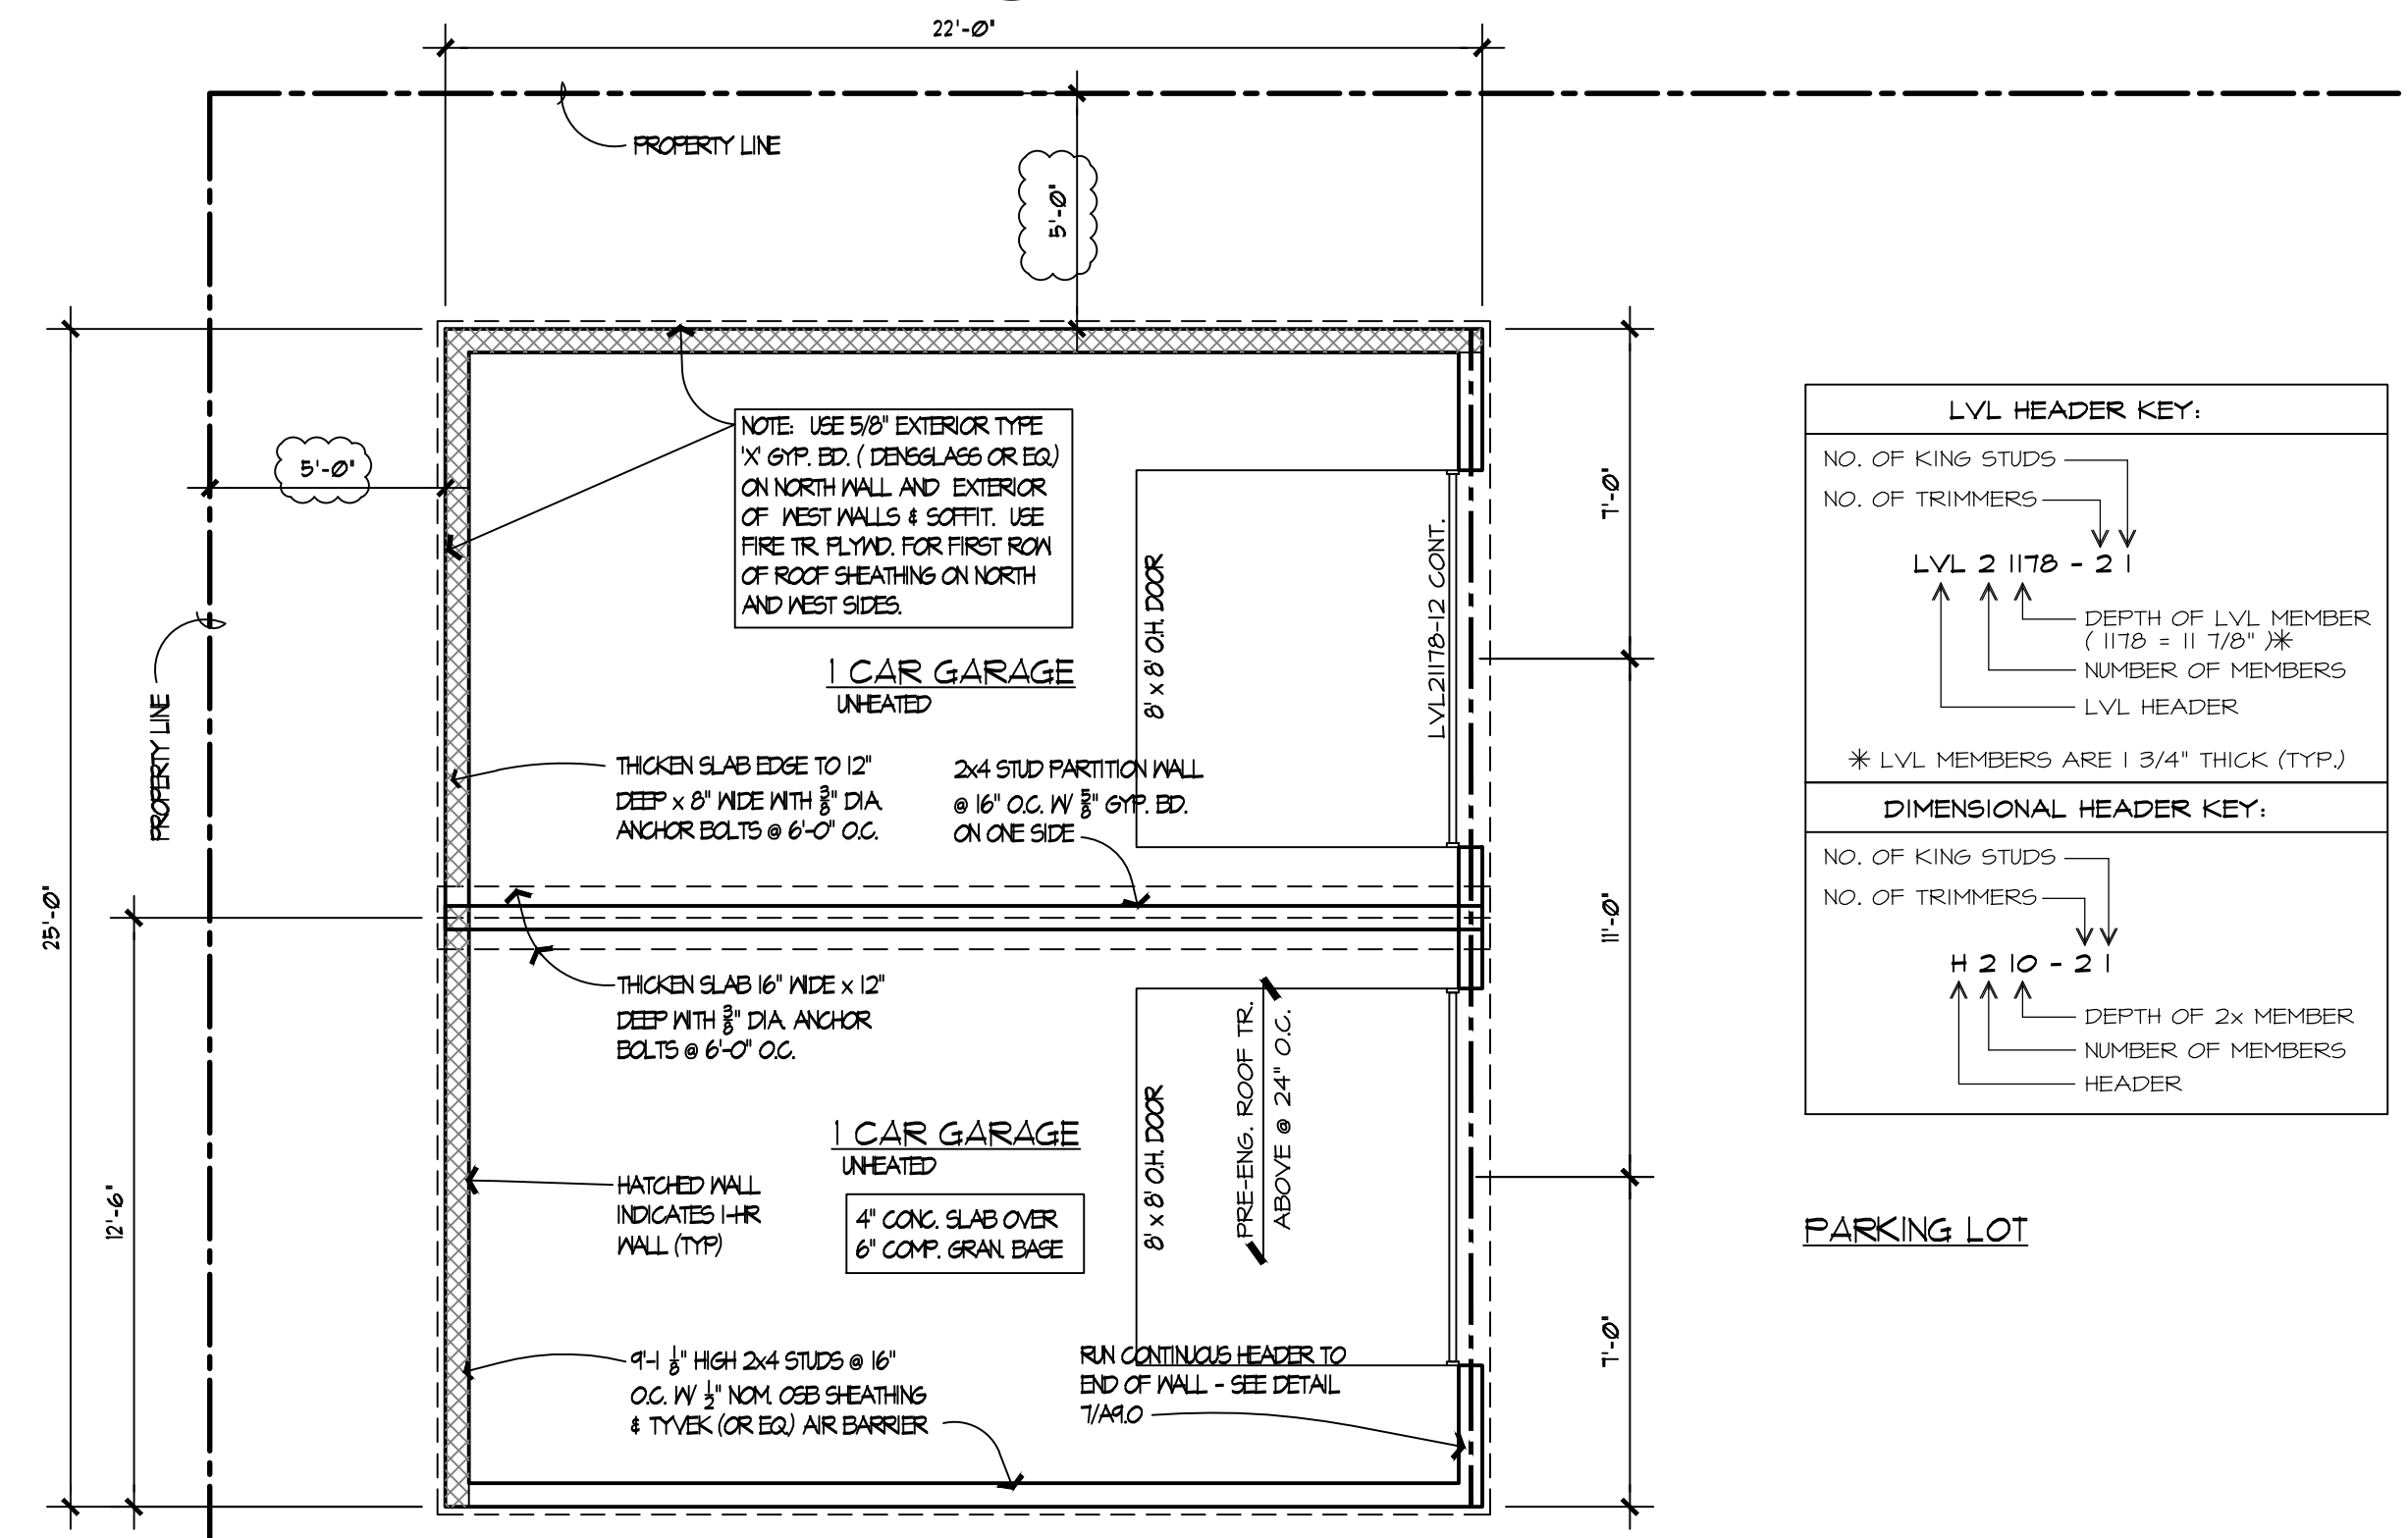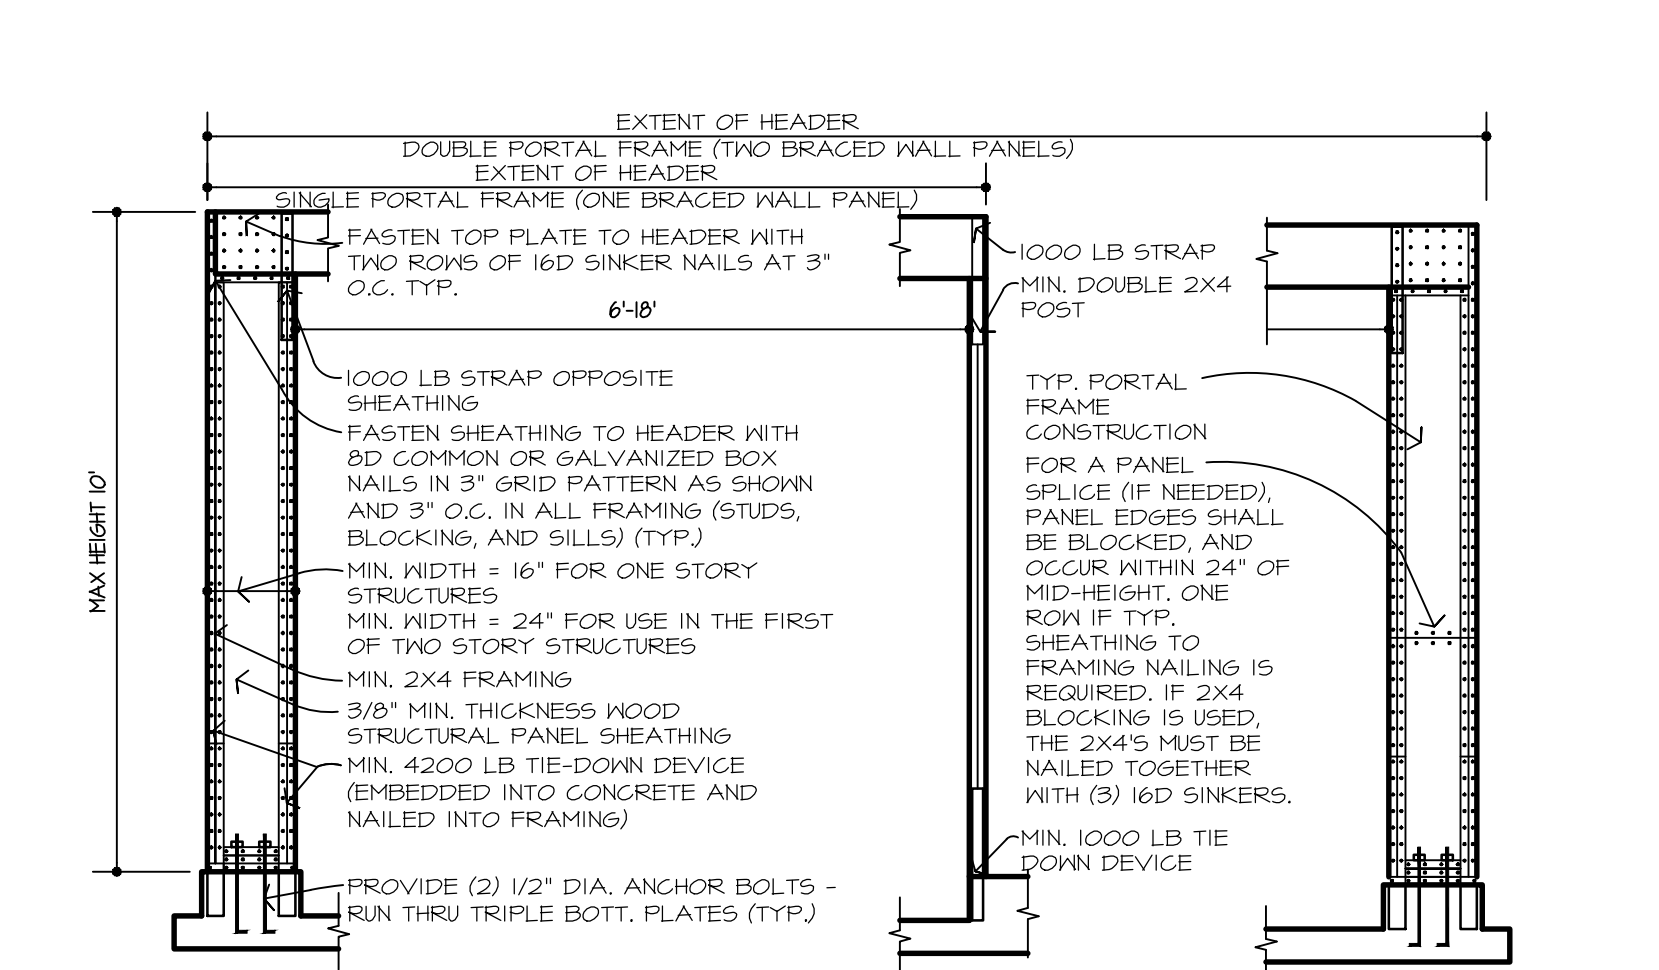


2 FLOOR PLAN - 'U' OCCUPANCY
SCALE: 1/4" = 1'-0"


LVL HEADER KEY:	
NO. OF KING STUDS	↓
NO. OF TRIMMERS	↓
LVL 2 1178 - 2 1	↓
DEPTH OF LVL MEMBER (1178 = 11 7/8" JK)	↓
NUMBER OF MEMBERS	↓
LVL HEADER	↓
* LVL MEMBERS ARE 1 3/4" THICK (TYP.)	
DIMENSIONAL HEADER KEY:	
NO. OF KING STUDS	↓
NO. OF TRIMMERS	↓
H 2 10 - 2 1	↓
DEPTH OF 2x MEMBER	↓
NUMBER OF MEMBERS	↓
HEADER	↓

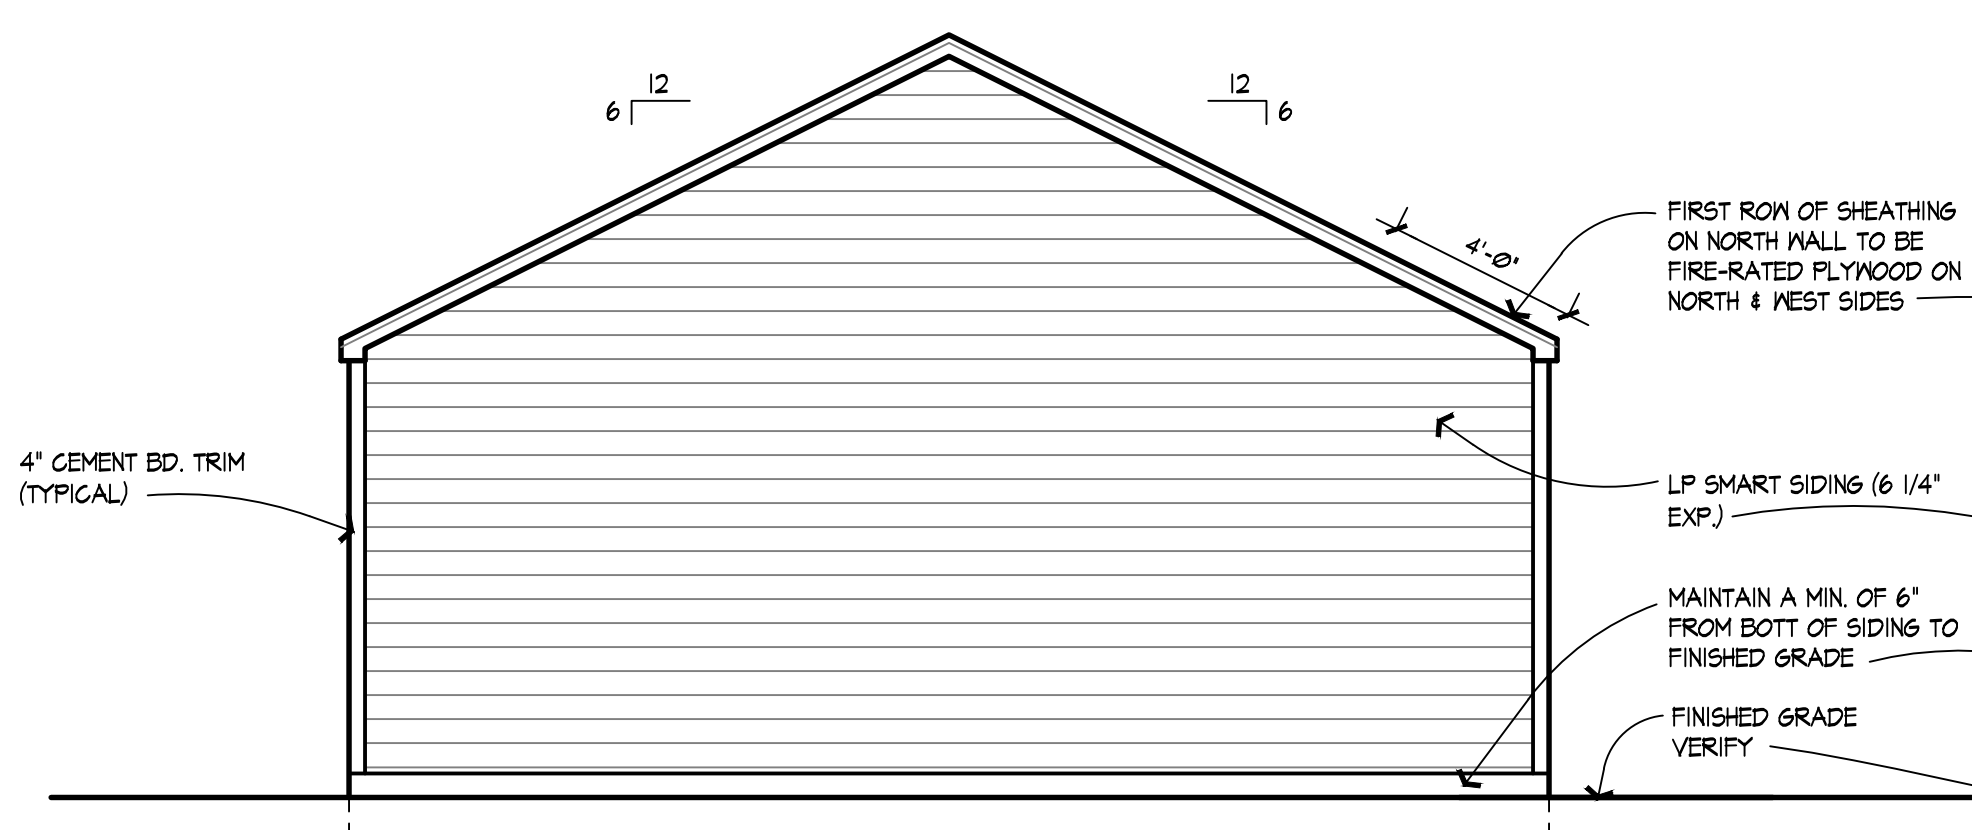

3 WEST ELEVATION
SCALE: 1/4" = 1'-0"

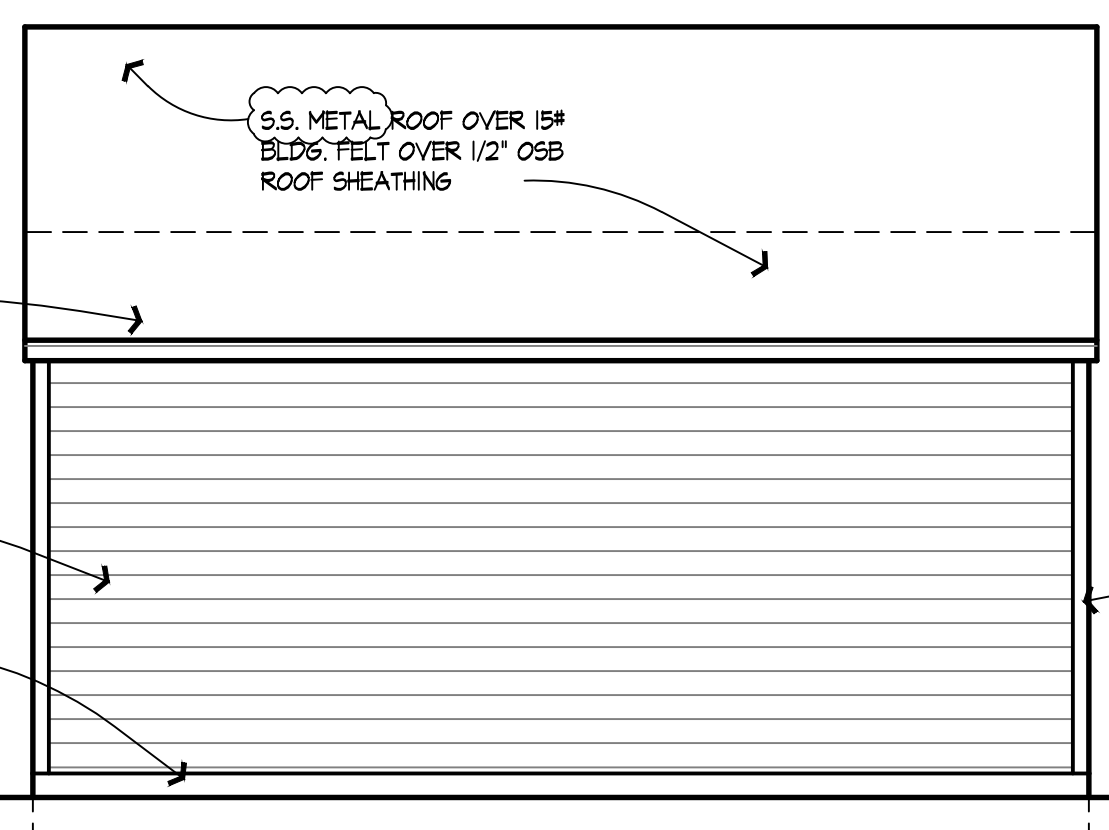

4 NORTH/ SOUTH ELEV.
SCALE: 1/4" = 1'-0"

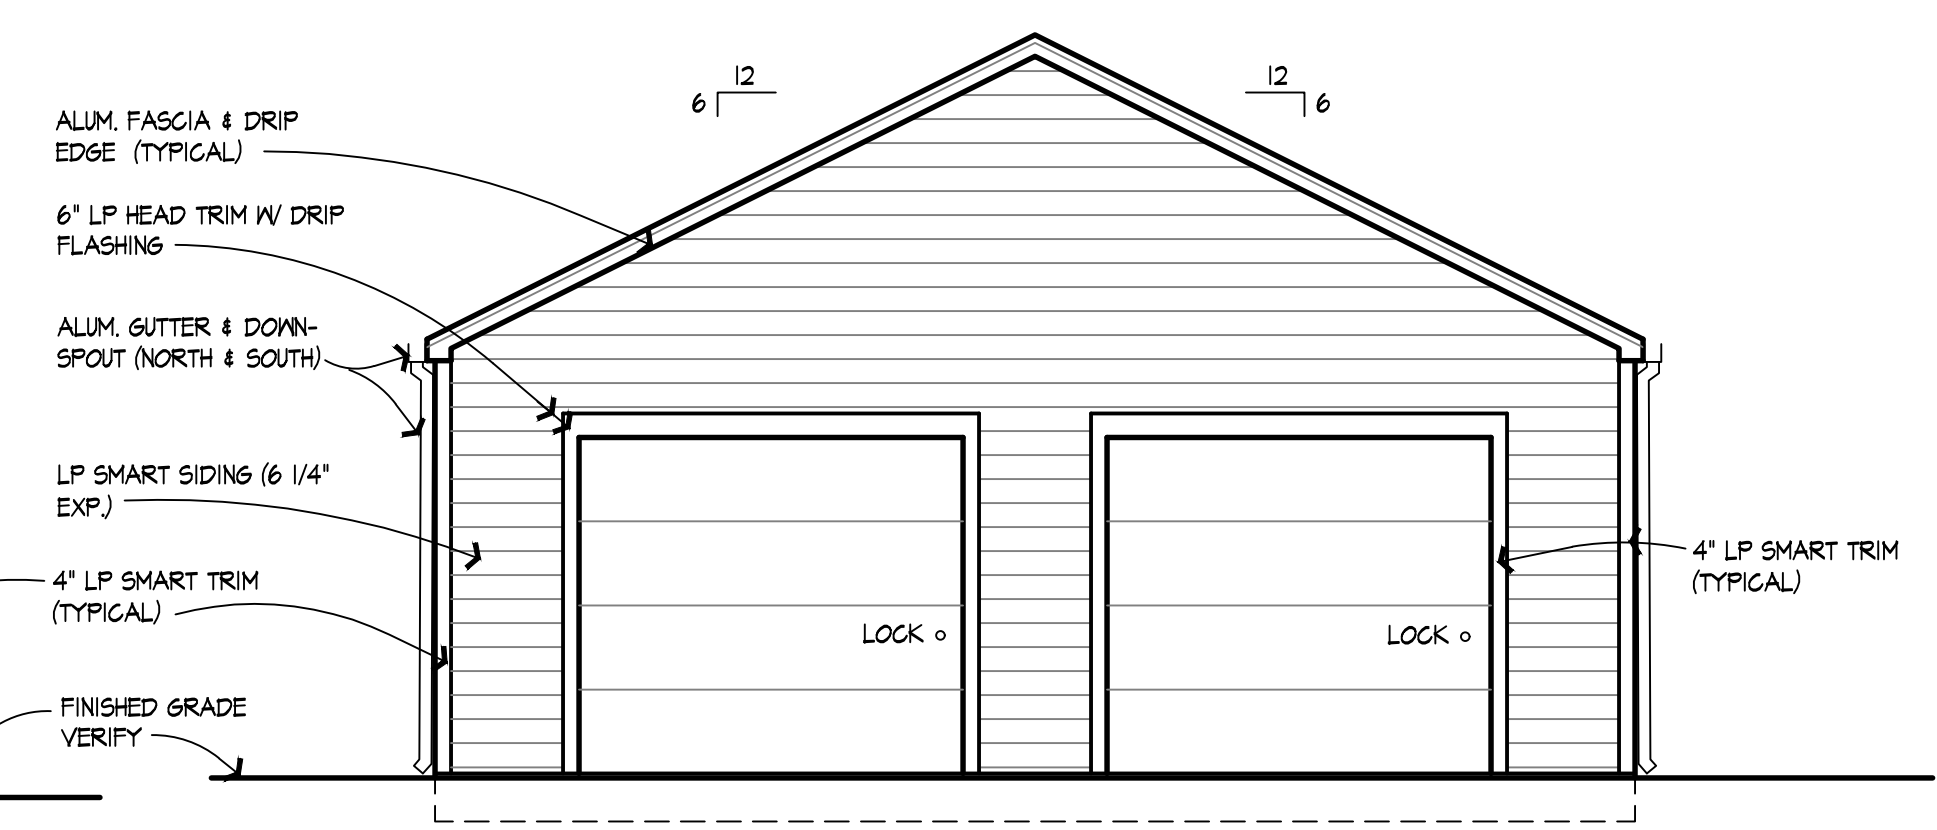

5 EAST ELEVATION
SCALE: 1/4" = 1'-0"

DESIGNED DJM
DRAWN DSC
CHECKED DJM
PROJECT 18-032
REVISIONS
PARTIAL FOUND. 11-8-18
FULL FOUND. 11-19-18
REV. FOUND. 07-12-19
REV. FOUND. 10-01-19
I hereby certify that this plan, specification or report was prepared by me or under my direct supervision and that I am a duly licensed architect under the laws of the state of Minnesota. (architectural only)
DAVID J. MEDIN
License No. 0808
Date Dec 30, 2019

DIVISION STREET
REMODEL & ADDITION
NORTHFIELD, MINNESOTA

DJ MEDIN
architects, inc.
203 n.w. First Ave.
Faribault, MN 55021
507/334-2252

GARAGE PLAN
& ELEVATIONS

A9.0