


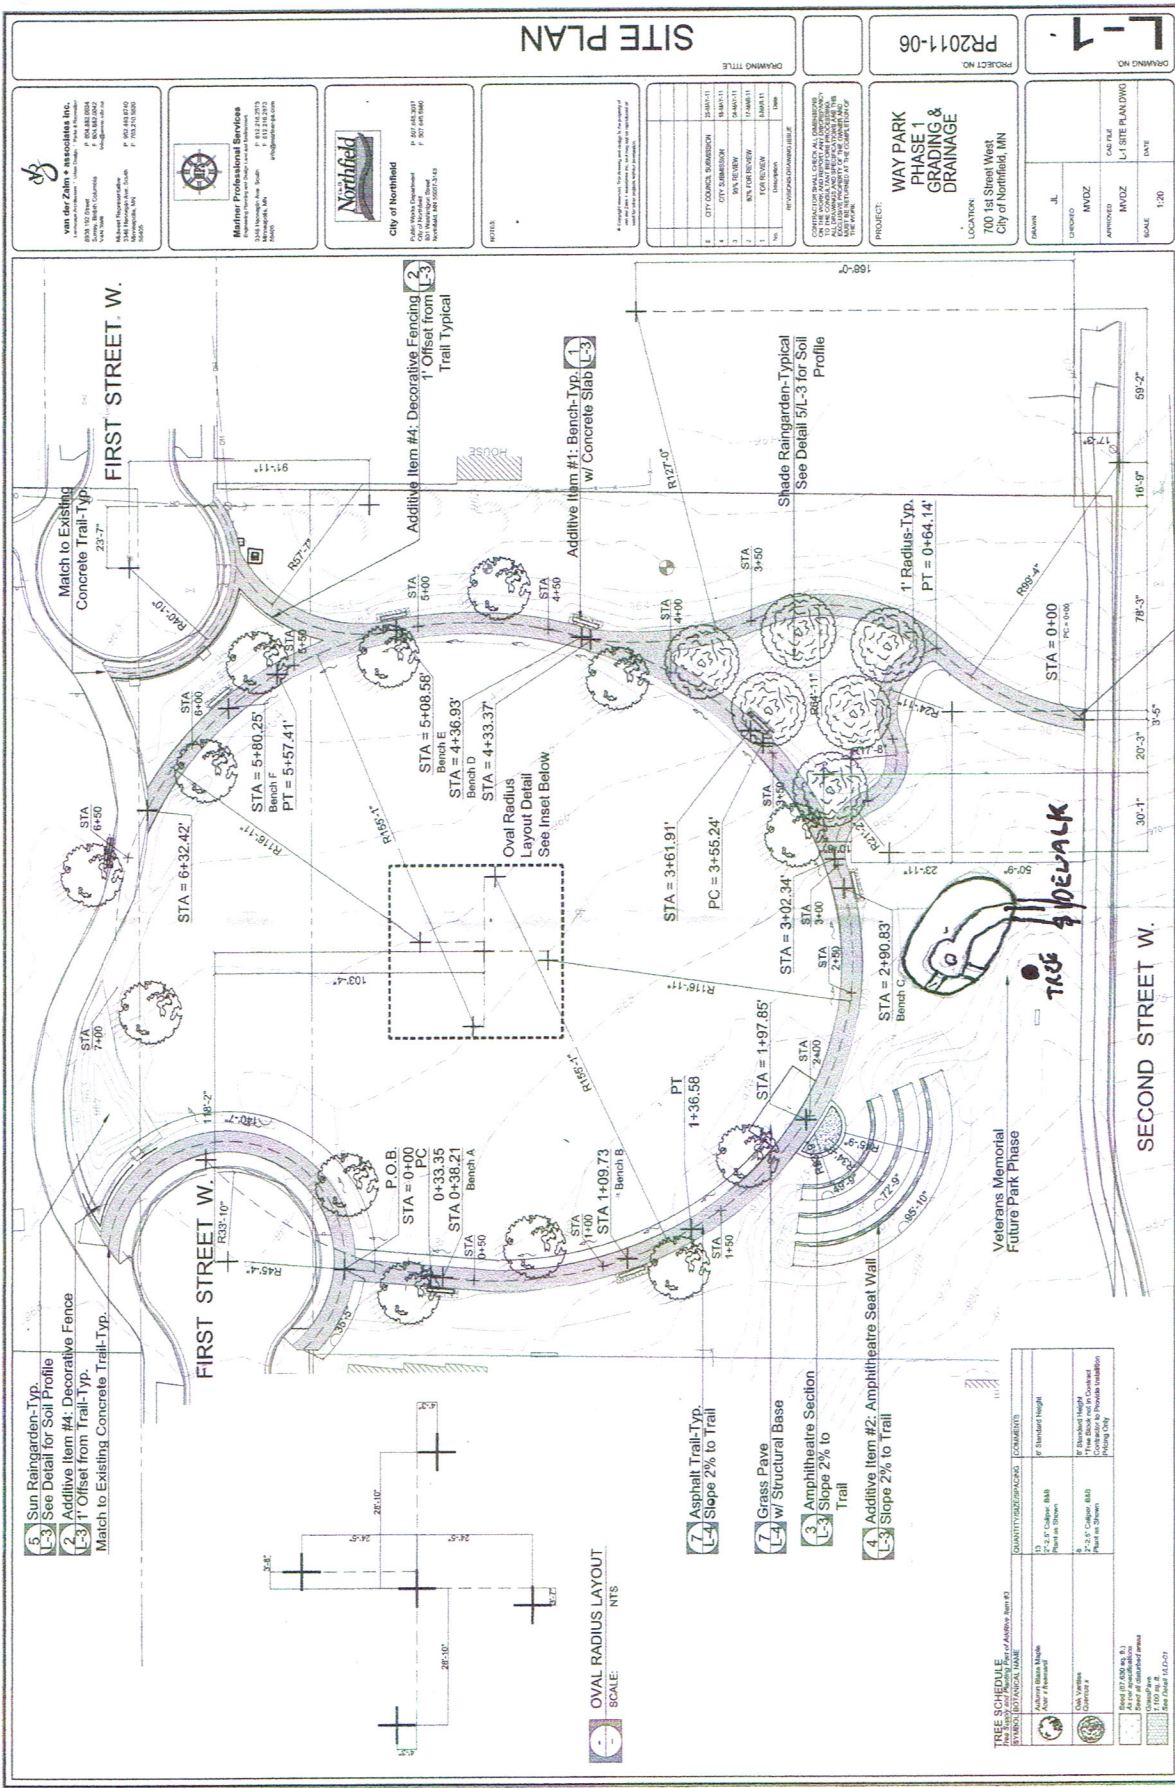

10-3-20 Amy Wright
A Team Landscaping Inc

WAY PARK REFLECTION GARDEN 40x60'
PROPOSED LOCATION (B)

van der Zande Associates Inc.
P.O. Box 1000
1000 1st Street
St. Paul, MN 55101
P: 612.222.1000
F: 612.222.1001

Madison Professional Services
P.O. Box 1000
1000 1st Street
St. Paul, MN 55101
P: 612.222.1000
F: 612.222.1001

City of Northfield
Public Works Department
1000 1st Street
St. Paul, MN 55101
P: 612.222.1000
F: 612.222.1001

SITE PLAN

PROJECT NO. PR2011-06

PROJECT: WAY PARK PHASE 1 GRADING & DRAINAGE

LOCATION: 700 1st Street West, City of Northfield, MN

DATE: 10-3-20

SCALE: 1"=30'