
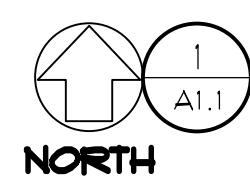


ENLARGED BIKE PAD PLAN

SCALE: 1/4" = 1'-0"

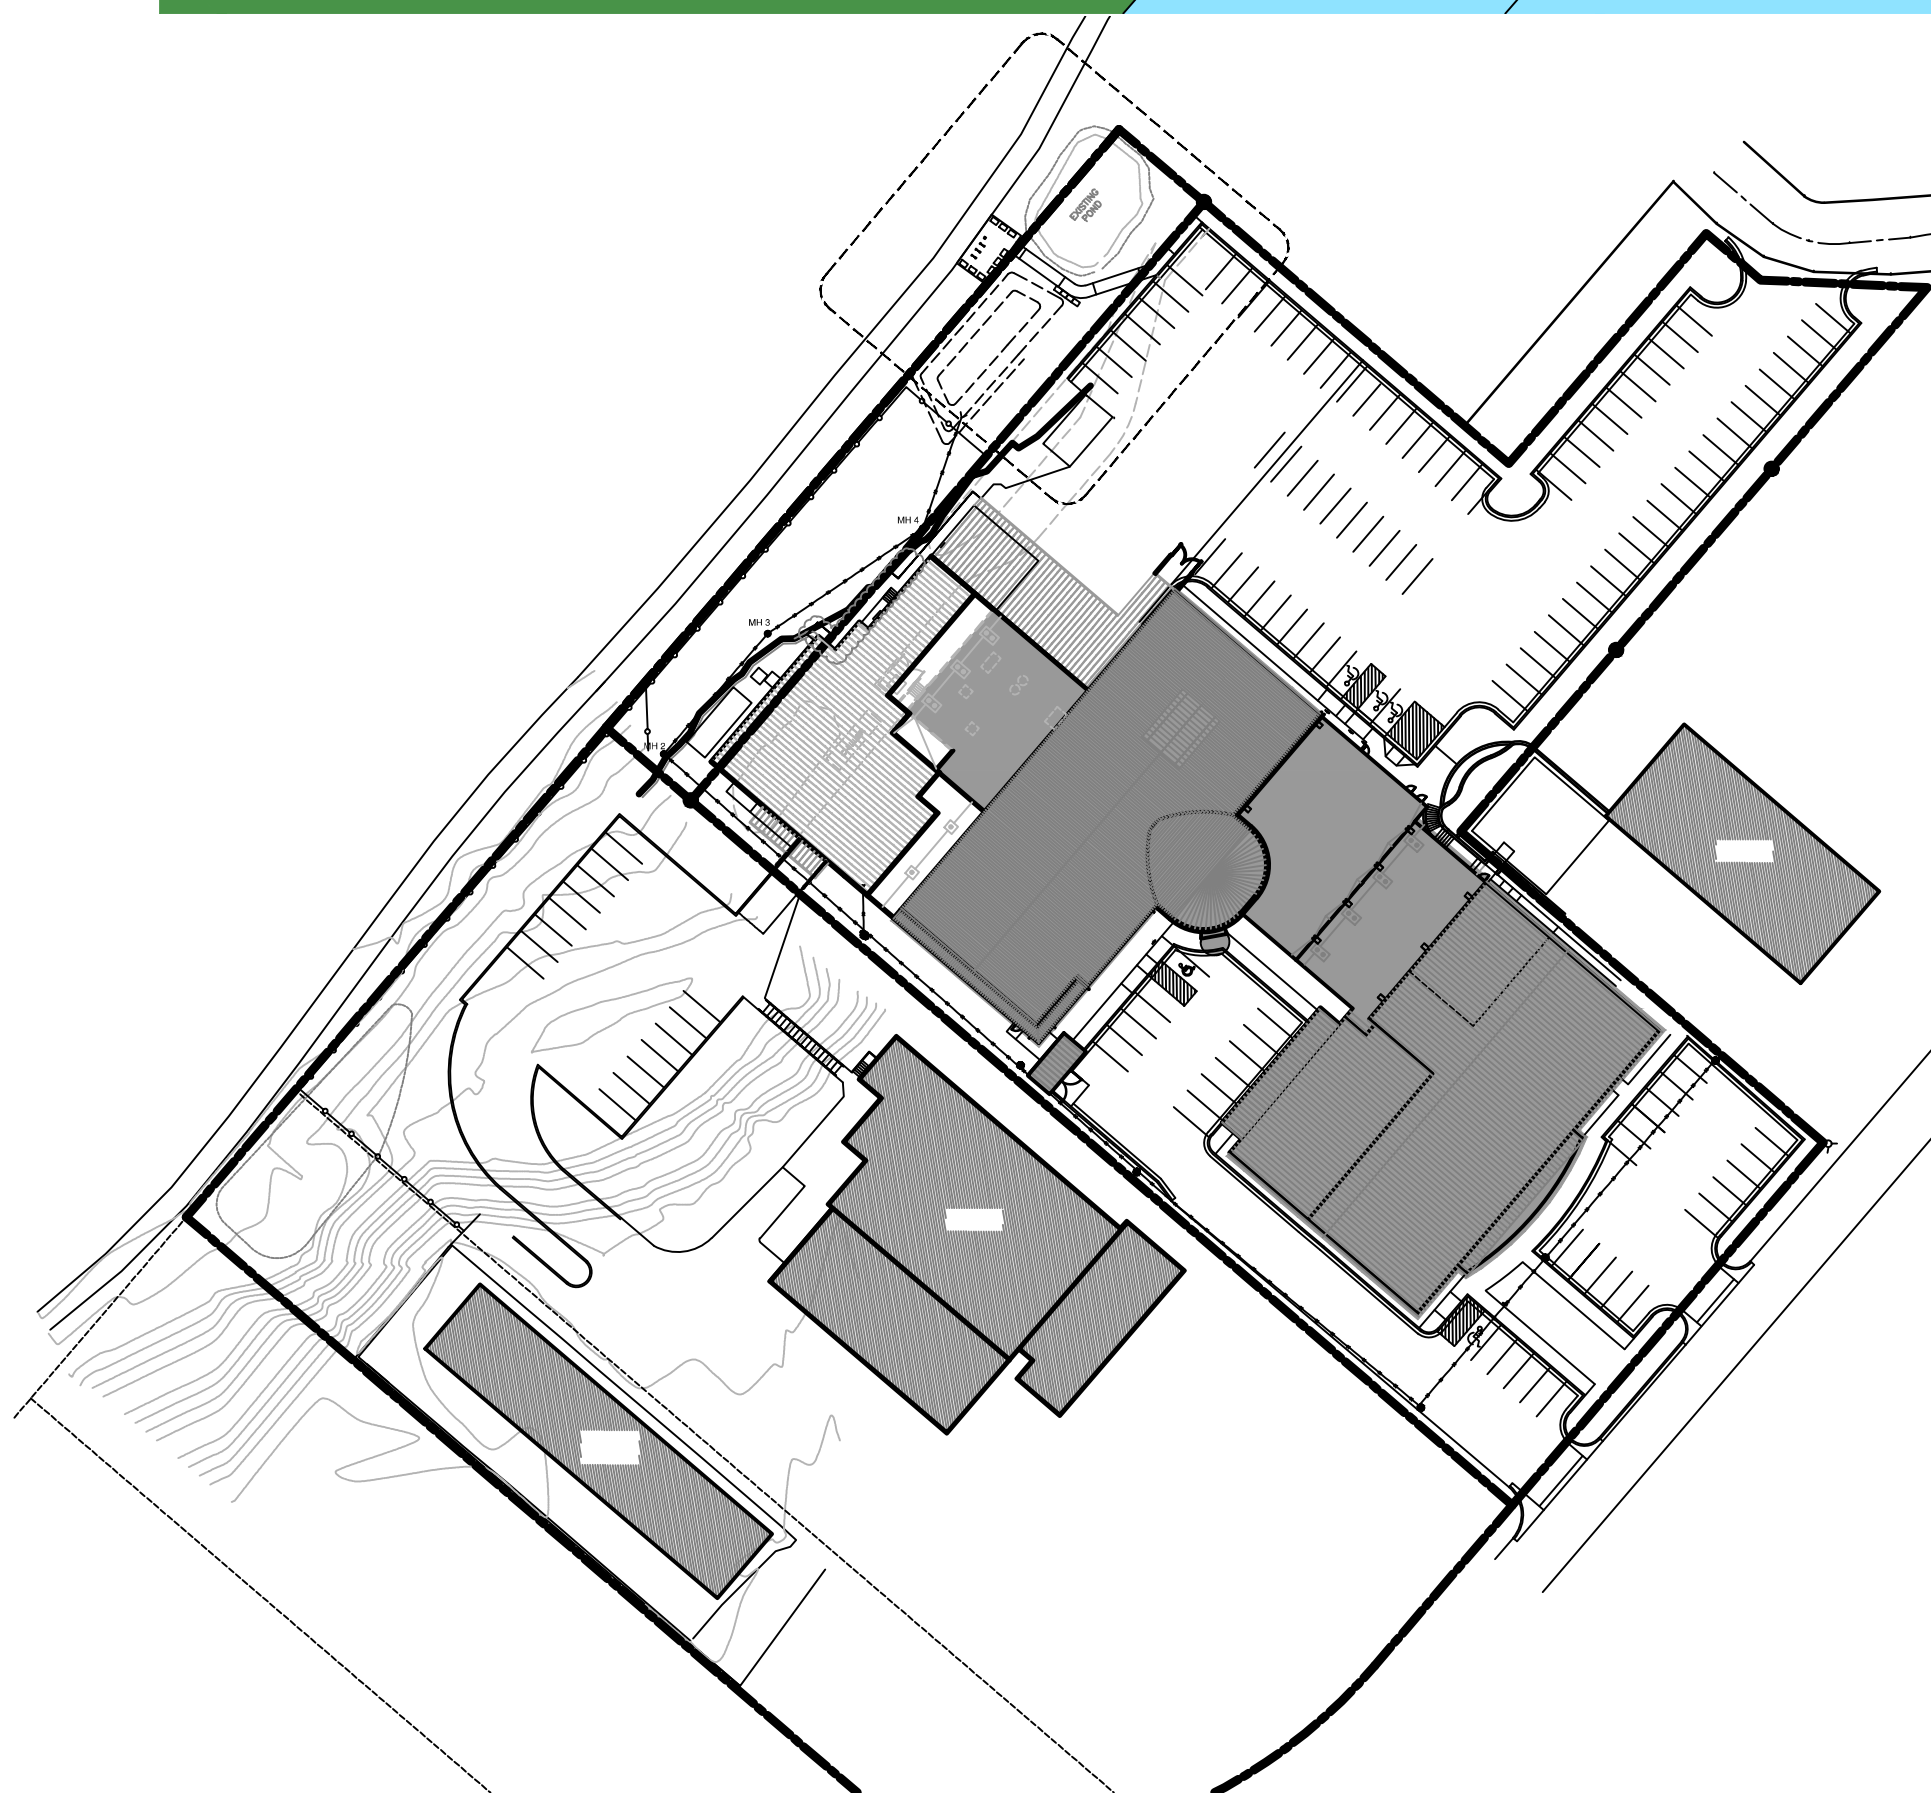

OVERALL SITE PLAN

SCALE: 1" = 80'-0"



DESIGNED	DJM
DRAWN	LMM
CHECKED	DJM
PROJECT	18-023
REVISIONS	
1	AUGUST 21, 2019
2	JAN 7, 2020-LAB BATH
3	FEB 25, 2020 REV. SET
4	JULY 30, 2020 CAT STAIR

RELEASED FOR PERMIT
JUNE 21, 2019

I hereby certify that this plan, specification or report was prepared by me or under my direct supervision and that I am a duly licensed architect under the laws of the state of Minnesota.
(architectural only)

David J. Medin
DAVID J. MEDIN

License No. 9896
Date Aug 18, 2021

AURORA
2018 ADDITION
NORTHFIELD, MINNESOTA.

203 n.w. First Ave.
Faribault, MN 55021

507/334-2252

DJ MEDIN
architects, inc.

BIKE PAD
SITE PLAN

A1.1