

PROJECT INFORMATION PROJECT NAME: LOON LIQUOR CO DISTILLERY

RENOVATION OF AN EXISTING OFFICE BUILDING TO CREATE A NEW DESTINA ROOM, AND PIZZA KITCHEN.	
OCCUPANCY:	
182	
PROPOSED USE:	
ASSEMBLY, INDUSTRIAL, KITCHEN, MERCANTILE	
PROJECT ADDRESS:	
LOON LIQUOR CO	
115 5th ST WEST	
NORTHFILED, MN 55057	
PROJECT FLOOR AREA:	TYPE OF CONSTRUCTION:
6,282 SF	III-B

CONTACT INFORMATION	
OWNER: LOON LIQUOR CO	PHONE: (952) 905-8709
CONTACT: MARK SCHILLER	EMAIL: MARK@LOONLIQUORS.COM
ARCHITECT: HAMMEL, GREEN AND ABRAHAMSON CONTACT: AARON MULLINS	PHONE: (612) 758-4369 EMAIL: AMULLINS@HGA.COM
STRUCTURAL: HAMMEL, GREEN AND ABRAHAMSON CONTACT: JONATHAN WACKER	PHONE: (612) 758-4533 EMAIL: JWACKER@HGA.COM

DRAWING INDEX		
REV #	NUMBER	SHEET NAME
1-GENE	RAL	
	G000	COVERSHEET
	G031	LIFE SAFETY PLANS
5-STRU	CTURAL	
0 01110	S001	GENERAL STRUCTURAL NOTES
	S200	FOUNDATION PLAN
	S201	FRAMING PLAN - LEVEL 01
	S202	FRAMING PLAN - ROOF
8-ARCH	IITECTURAL	GENERAL NOTES AND SYMBOLS
	A020	ARCHITECTURAL SITE PLANS AND DETAILS
	A101	DEMOLITION PLAN - LEVEL 01
	4100	
	A102	DEMOLITION CEILING PLAN - LEVEL 01
	A103	DEMOLITION PLAN - ROOF
	A103 A200	DEMOLITION PLAN - ROOF FLOOR PLAN - LOWER LEVEL
	A103 A200 A201	DEMOLITION PLAN - ROOF FLOOR PLAN - LOWER LEVEL FLOOR PLAN - LEVEL 01
	A103 A200 A201 A202	DEMOLITION PLAN - ROOF FLOOR PLAN - LOWER LEVEL FLOOR PLAN - LEVEL 01 ROOF PLAN
	A103 A200 A201 A202 A301	DEMOLITION PLAN - ROOFFLOOR PLAN - LOWER LEVELFLOOR PLAN - LEVEL 01ROOF PLANREFLECTED CEILING PLAN - LEVEL 01
	A103 A200 A201 A202 A301 A400	DEMOLITION PLAN - ROOF FLOOR PLAN - LOWER LEVEL FLOOR PLAN - LEVEL 01 ROOF PLAN REFLECTED CEILING PLAN - LEVEL 01 EXTERIOR ELEVATIONS
	A103 A200 A201 A202 A301 A400 A410	DEMOLITION PLAN - ROOFFLOOR PLAN - LOWER LEVELFLOOR PLAN - LEVEL 01ROOF PLANREFLECTED CEILING PLAN - LEVEL 01EXTERIOR ELEVATIONSBUILDING SECTIONS
	A103 A200 A201 A202 A301 A400 A410 A411	DEMOLITION PLAN - ROOFFLOOR PLAN - LOWER LEVELFLOOR PLAN - LEVEL 01ROOF PLANREFLECTED CEILING PLAN - LEVEL 01EXTERIOR ELEVATIONSBUILDING SECTIONSBUILDING SECTIONS
	A103 A200 A201 A202 A301 A400 A410 A411 A420	DEMOLITION PLAN - ROOFFLOOR PLAN - LOWER LEVELFLOOR PLAN - LEVEL 01ROOF PLANREFLECTED CEILING PLAN - LEVEL 01EXTERIOR ELEVATIONSBUILDING SECTIONSBUILDING SECTIONSEXTERIOR WALL SECTIONS & DETAILS
	A103 A200 A201 A202 A301 A400 A410 A411 A420 A600	DEMOLITION PLAN - ROOF FLOOR PLAN - LOWER LEVEL FLOOR PLAN - LEVEL 01 ROOF PLAN REFLECTED CEILING PLAN - LEVEL 01 EXTERIOR ELEVATIONS BUILDING SECTIONS BUILDING SECTIONS EXTERIOR WALL SECTIONS & DETAILS RESTROOM DETAILS & TYPICAL MOUNTING HE
	A103 A200 A201 A202 A301 A400 A410 A410 A411 A420 A600 A700	DEMOLITION PLAN - ROOF FLOOR PLAN - LOWER LEVEL FLOOR PLAN - LEVEL 01 ROOF PLAN REFLECTED CEILING PLAN - LEVEL 01 EXTERIOR ELEVATIONS BUILDING SECTIONS BUILDING SECTIONS EXTERIOR WALL SECTIONS & DETAILS RESTROOM DETAILS & TYPICAL MOUNTING HE INTERIOR PARTITION DETAILS
	A103 A200 A201 A202 A301 A400 A410 A411 A420 A600 A701	DEMOLITION PLAN - ROOF FLOOR PLAN - LOWER LEVEL FLOOR PLAN - LEVEL 01 ROOF PLAN REFLECTED CEILING PLAN - LEVEL 01 EXTERIOR ELEVATIONS BUILDING SECTIONS BUILDING SECTIONS EXTERIOR WALL SECTIONS & DETAILS RESTROOM DETAILS & TYPICAL MOUNTING HE INTERIOR METAL STUD FRAMING DETAILS
	A103 A200 A201 A202 A301 A400 A410 A410 A411 A420 A600 A700	DEMOLITION PLAN - ROOF FLOOR PLAN - LOWER LEVEL FLOOR PLAN - LEVEL 01 ROOF PLAN REFLECTED CEILING PLAN - LEVEL 01 EXTERIOR ELEVATIONS BUILDING SECTIONS BUILDING SECTIONS EXTERIOR WALL SECTIONS & DETAILS RESTROOM DETAILS & TYPICAL MOUNTING HE INTERIOR PARTITION DETAILS


G INDEX SHEET NAME TURAL NOTES EVEL 01 AND SYMBOLS SITE PLANS AND DETAILS N - LEVEL 01 ING PLAN - LEVEL 01 N - ROOF VER LEVEL EL 01 NG PLAN - LEVEL 01 ECTIONS & DETAILS ILS & TYPICAL MOUNTING HEIGHTS ION DETAILS STUD FRAMING DETAILS (TERIOR (REFERENCE ONLY) TERIOR (REFERENCE ONLY)



HGA COMMISSION NUMBER: 5292-001-01 NOVEMBER 21, 2024

MAP: 115 5th ST WEST, NORTHFIELD, MN 55057




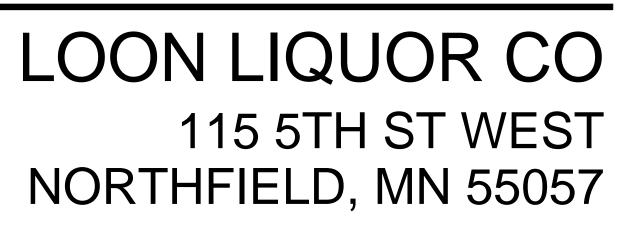


420 NORTH 5TH STREET, SUITE 100 MINNEAPOLIS, MINNESOTA 55401 TELEPHONE: 612.758.4000




C COPYRIGHT HAMMEL, GREEN AND ABRAHAMSON, INC.

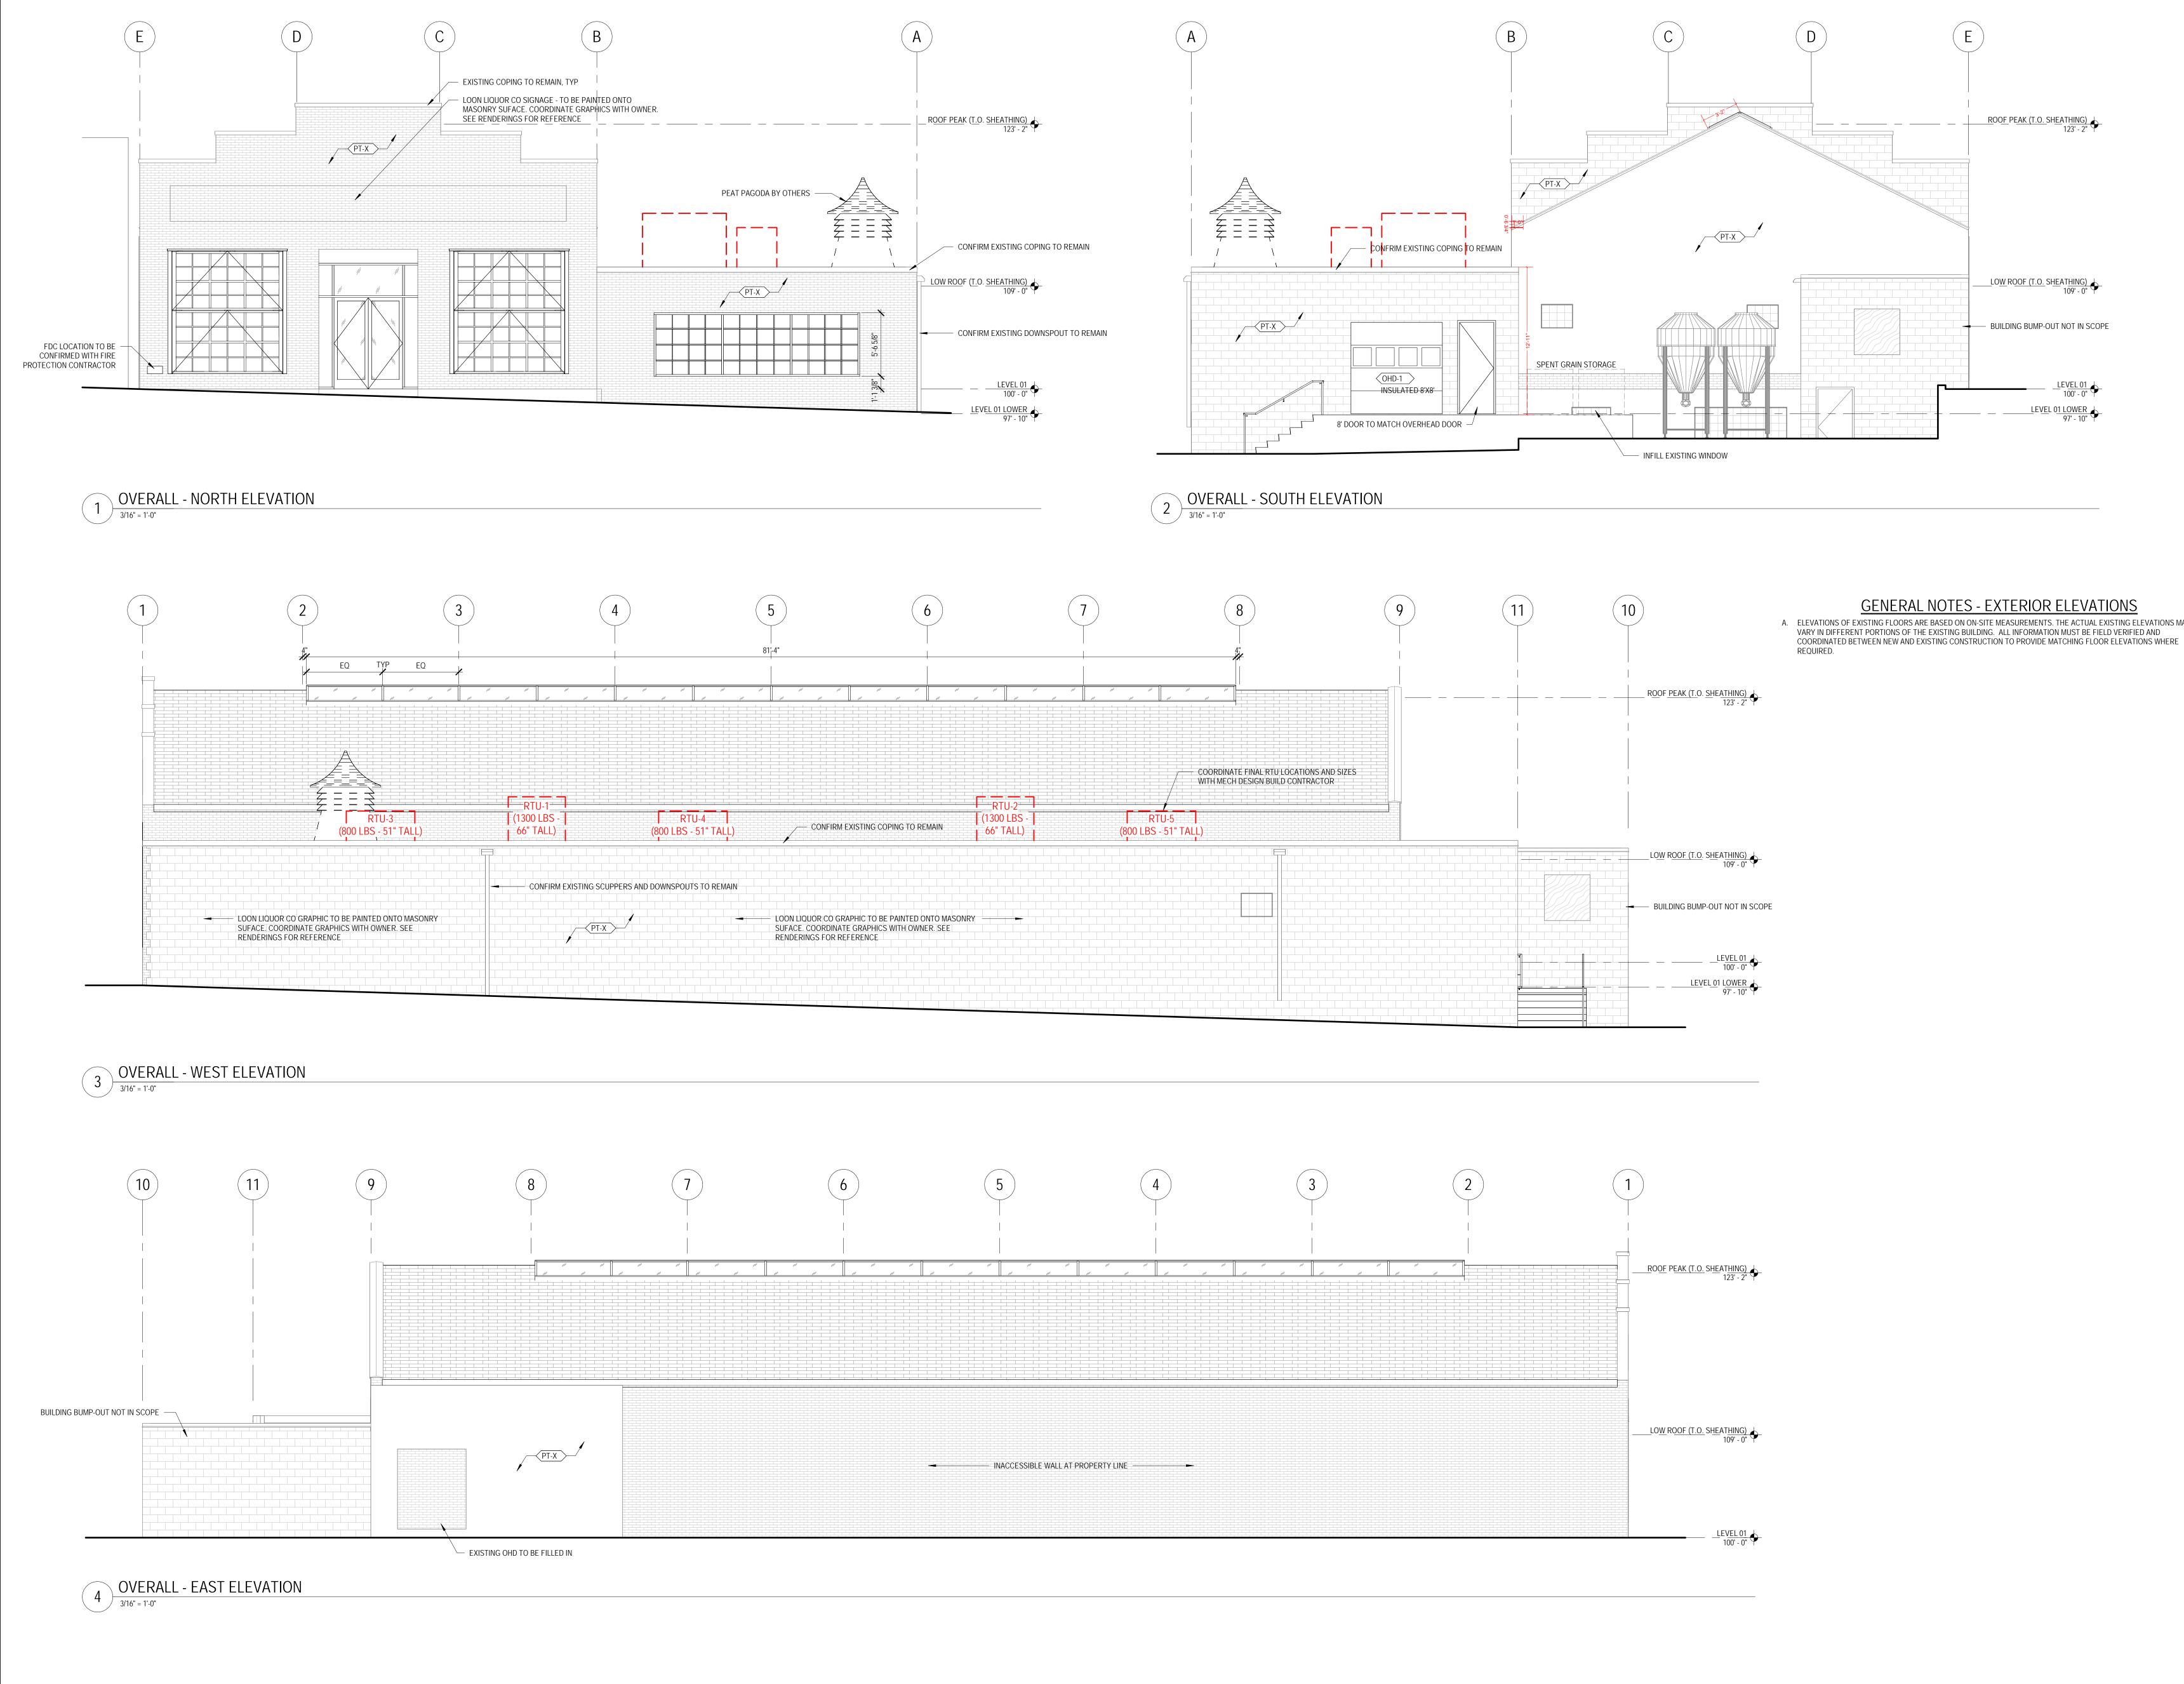

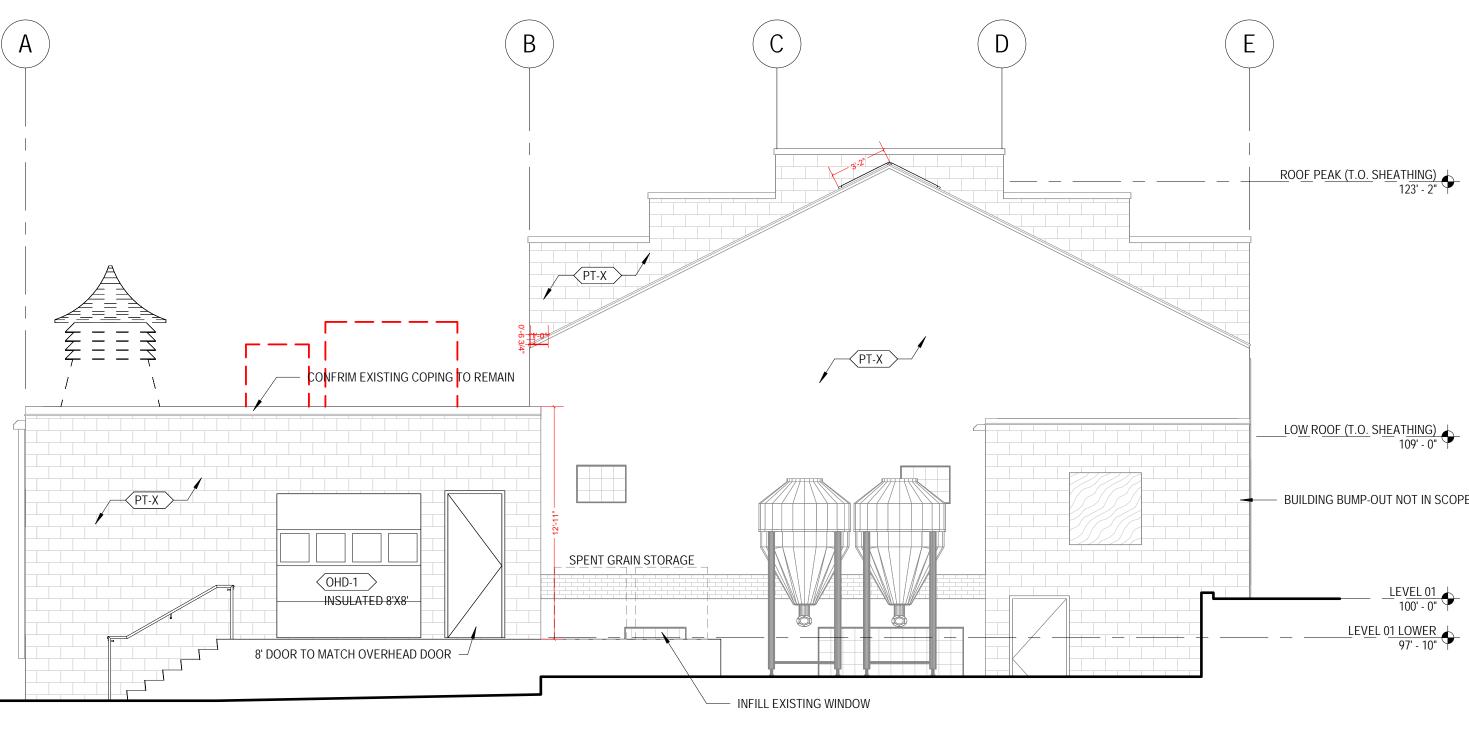

GENERAL NOTES - EXTERIOR ELEVATIONS A. ELEVATIONS OF EXISTING FLOORS ARE BASED ON ON-SITE MEASUREMENTS. THE ACTUAL EXISTING ELEVATIONS MAY VARY IN DIFFERENT PORTIONS OF THE EXISTING BUILDING. ALL INFORMATION MUST BE FIELD VERIFIED AND



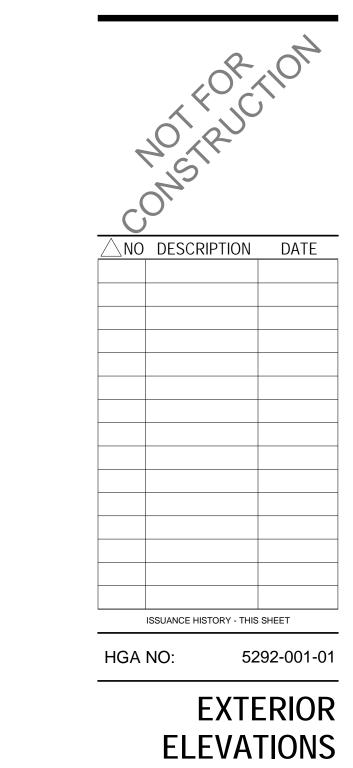



LOON LIQUOR CO

HGA 420 North 5th Street, Suite 100 Minneapolis, Minnesota 55401 Telephone 612.758.4000




3 EXTERIOR RENDERING - LOADING DOCK







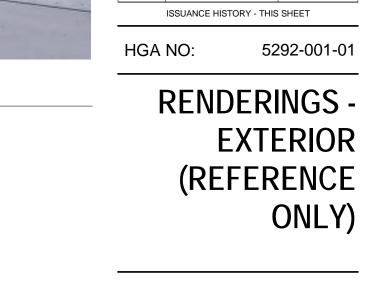









HGA 420 North 5th Street, Suite 100 Minneapolis, Minnesota 55401 Telephone 612.758.4000