
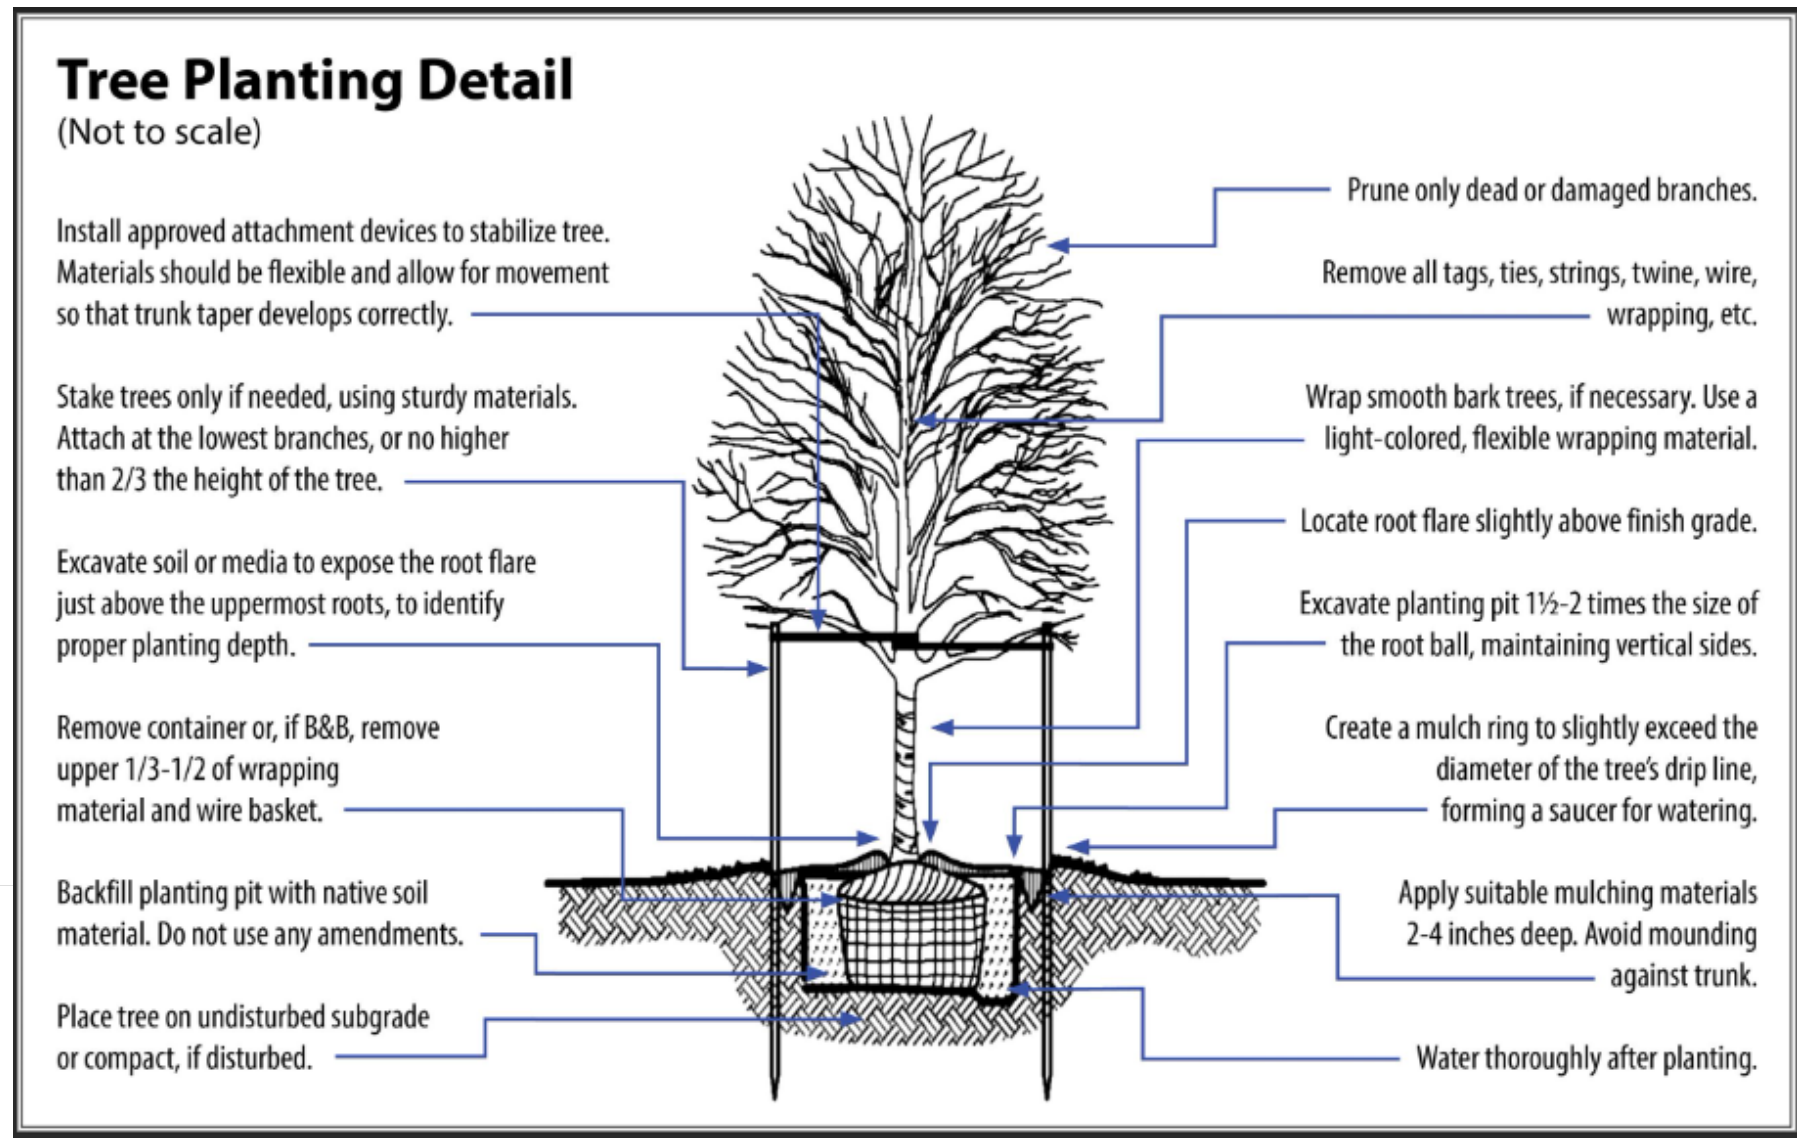


**HARVEST HILLS SECOND ADDITION
OUTLOT A HARVEST HILLS
NORTHFIELD, MN**

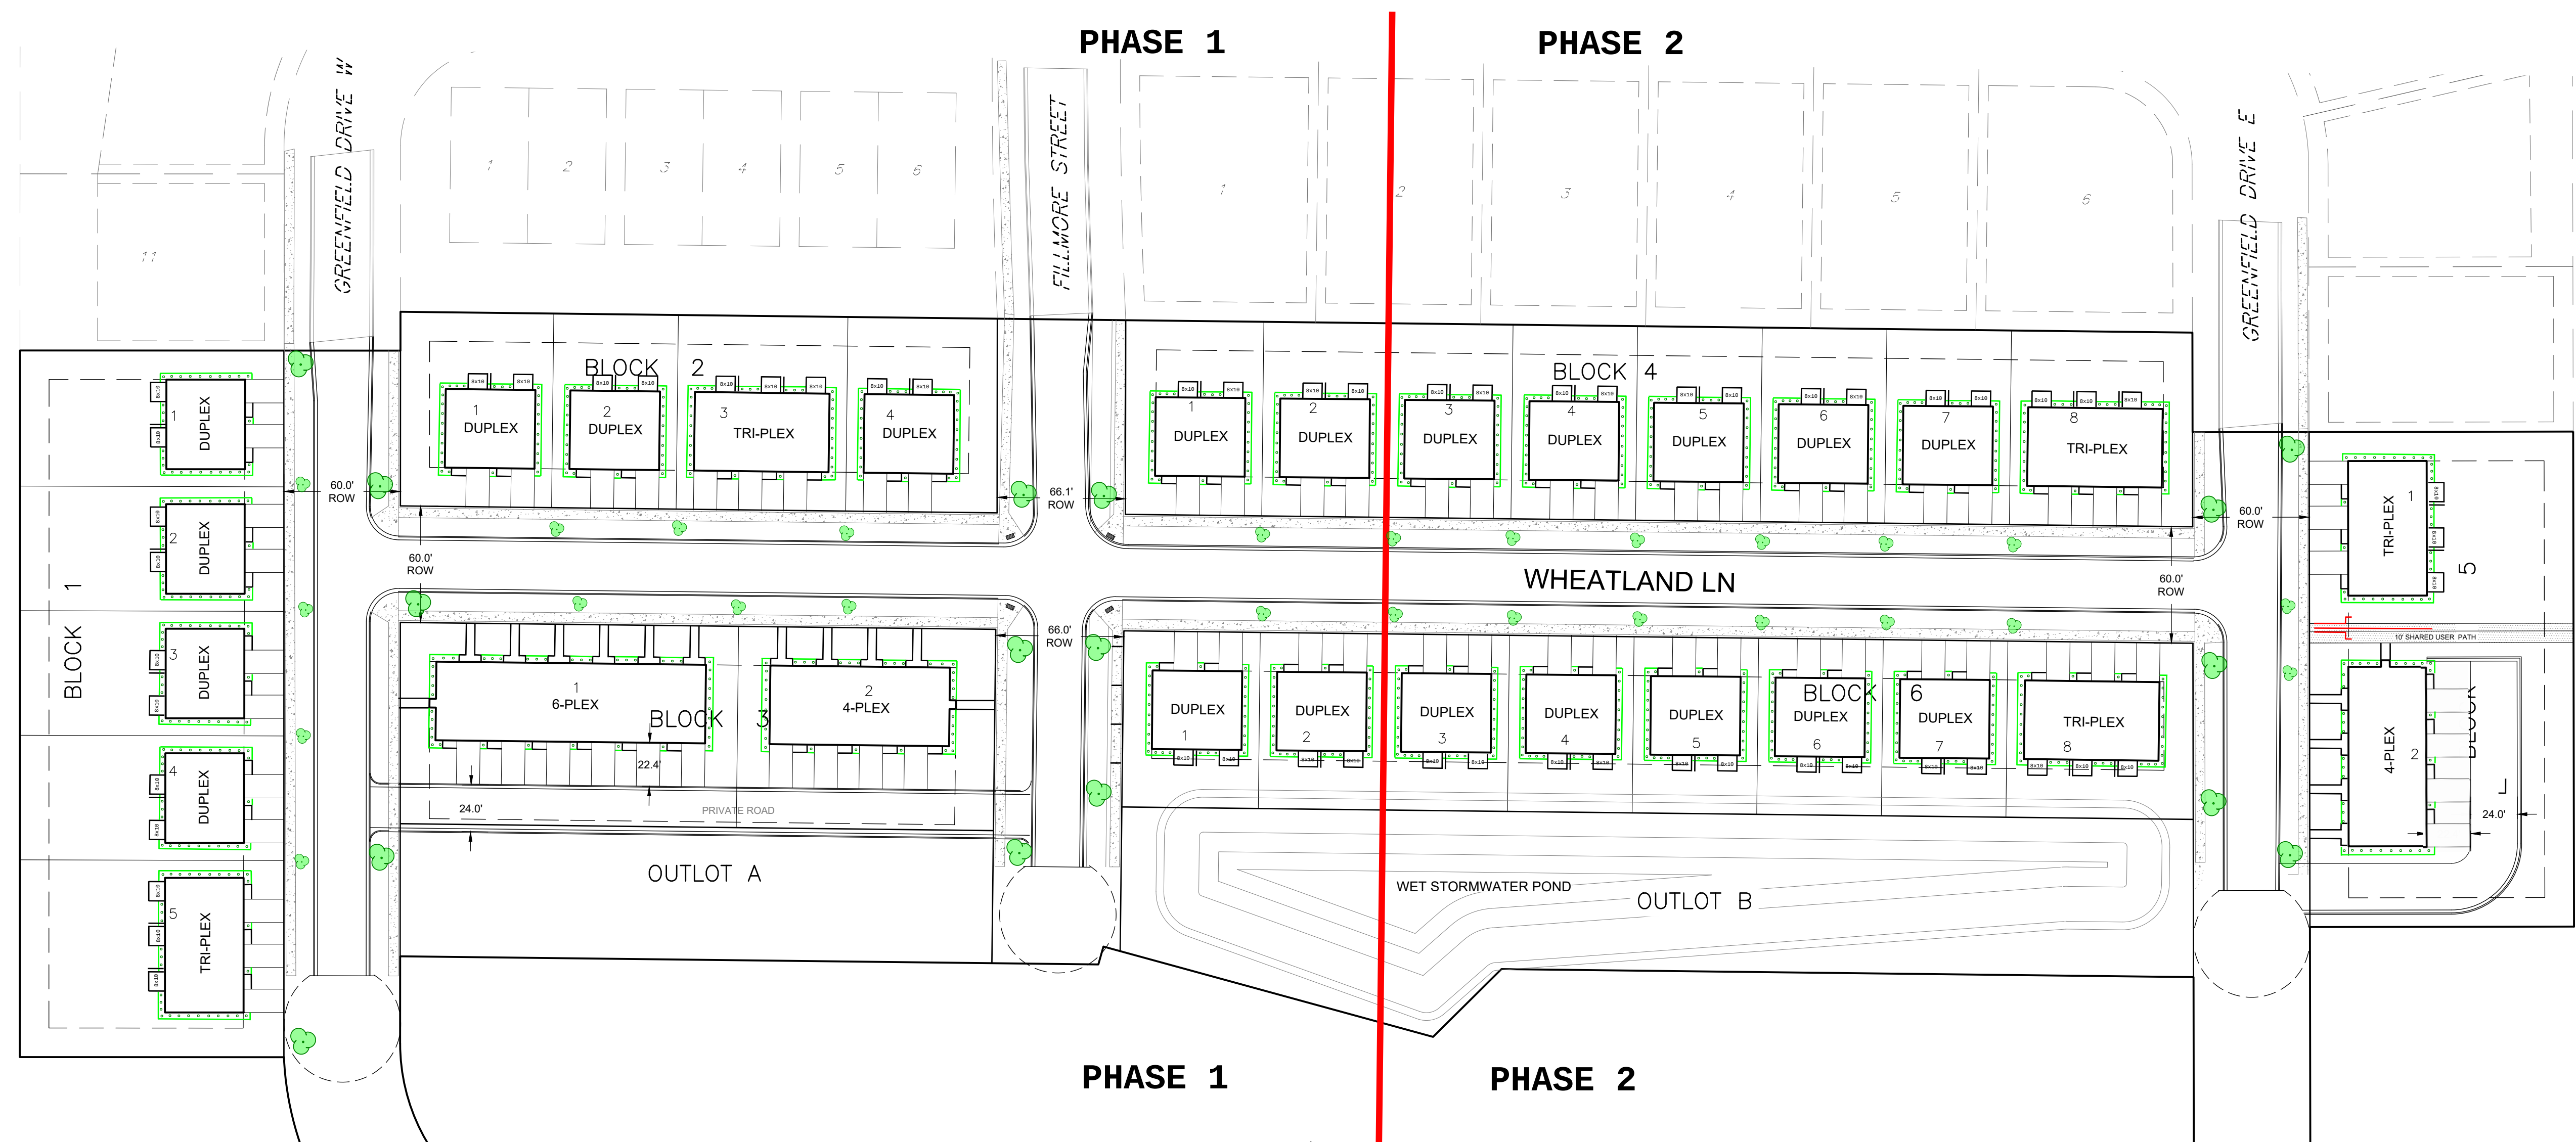


- = Linden (Native Species) Phase 1 Qty: 11 / Phase 2 Qty: 5
- = Crabapple (Native Species) Phase 1 Qty: 12 / Phase 2 Qty: 14

Prepared by: Nick Kraft -
Schrom Construction, Inc.

HORIZ. SCALE FEET

DRAWINGS ON 11x17 SHEETS ARE HALF SCALE

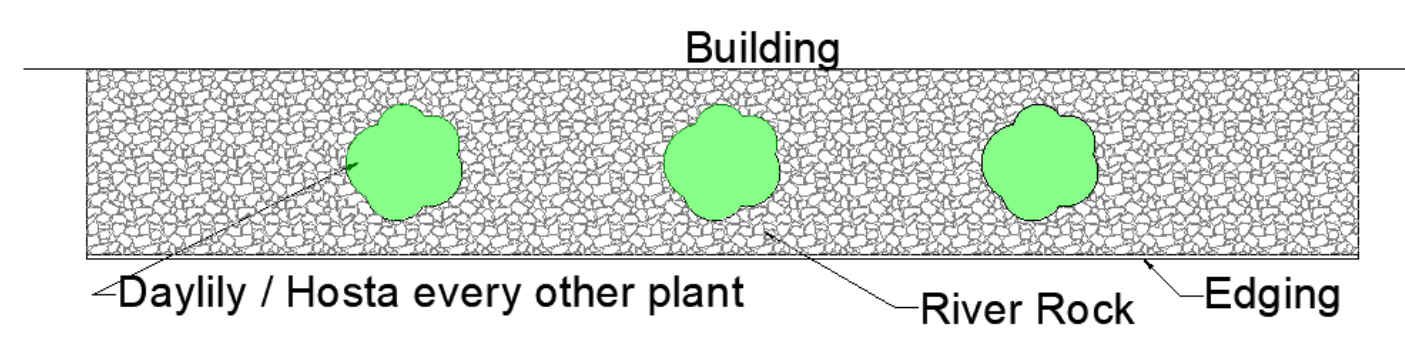

- Tree size at time of planting will be 1-1/2" to 2" in diameter depending on availability

Foundation Treatment Detail