



1610 Riverview Lane
Northfield, MN 55057
Phone: 507.645.8975 | Fax: 507.663.0315
www.nccbuilders.com
MN Contractor License #667670

Date: 2/19/25
To: By All Means Graphics
17 Bridge Square
Northfield, MN 55057
Attn: Rob Schanilec

Proposal Clarifications:


- Supply and installation of new Marvin Ultimate storefront window system
- Supply and Installation on new Marvin Ultimate storefront door system for the main entry to By All Means and the upstairs apartment
- Supply and install basic insulated metal entry door at rear entrance (not part of HPC submittal or approval) Door/Frame/Hardware allowance of \$1,500.00.
- Removal and disposal of existing doors/windows
- Supplemental framing as needed for storefront support
- Removal of elevated existing elevated platforms
- Building Permit

We propose to provide the materials and labor to complete the above-described work for

Eighty-Four Thousand Eight Hundred Dollars.....(\$84,800.00)

Respectfully,

Adam Steffi

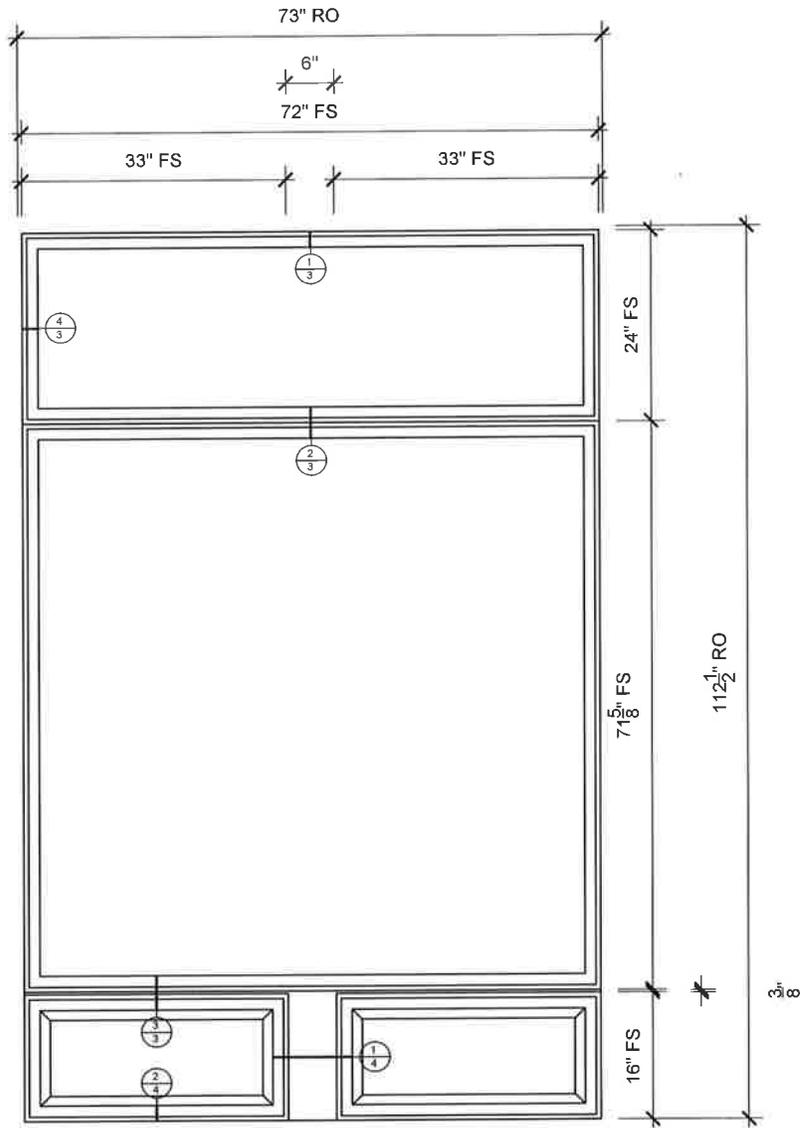

STOREFRONT ONE

SCALE: 1/2" = 1'-0"



PROJ/JOB: Shop Front Windows / Shop Front Windows
 DIST/DEALER: MARVIN WINDOWS AND DOORS
 DRAWN: KEVIND
 QUOTE#: HVMDCYQ

PK VER: 0004.13.00


CREATED:02/13/2025

REVISION:

SHEET

1

OF 4

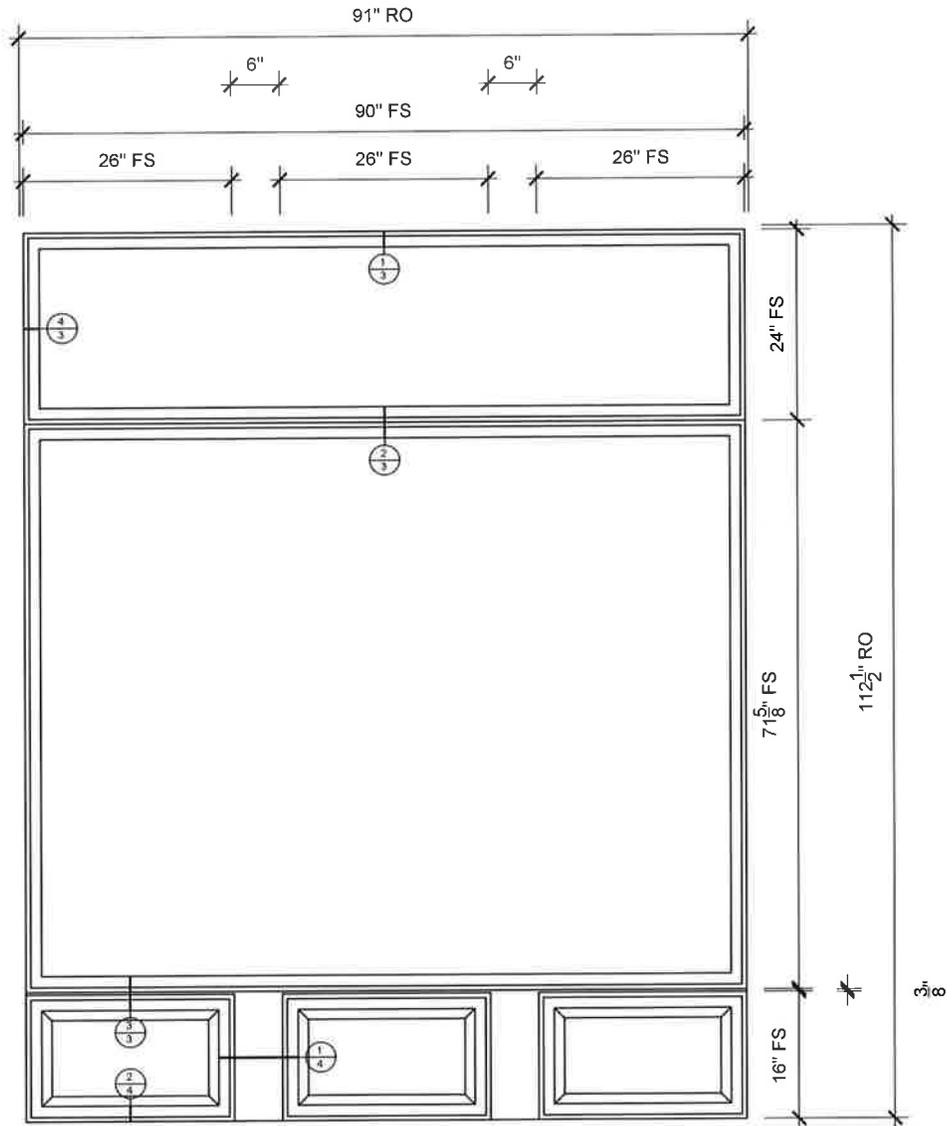

STOREFRONT TWO

SCALE: 1/2" = 1'-0"




PROJ/JOB: Shop Front Windows / Shop Front Windows
 DIST/DEALER: MARVIN WINDOWS AND DOORS
 DRAWN: KEVIND
 QUOTE#: HVMDCYQ


PK VER: 0004.13.00

CREATED: 02/13/2025 REVISION:


SHEET
 2
 OF 4

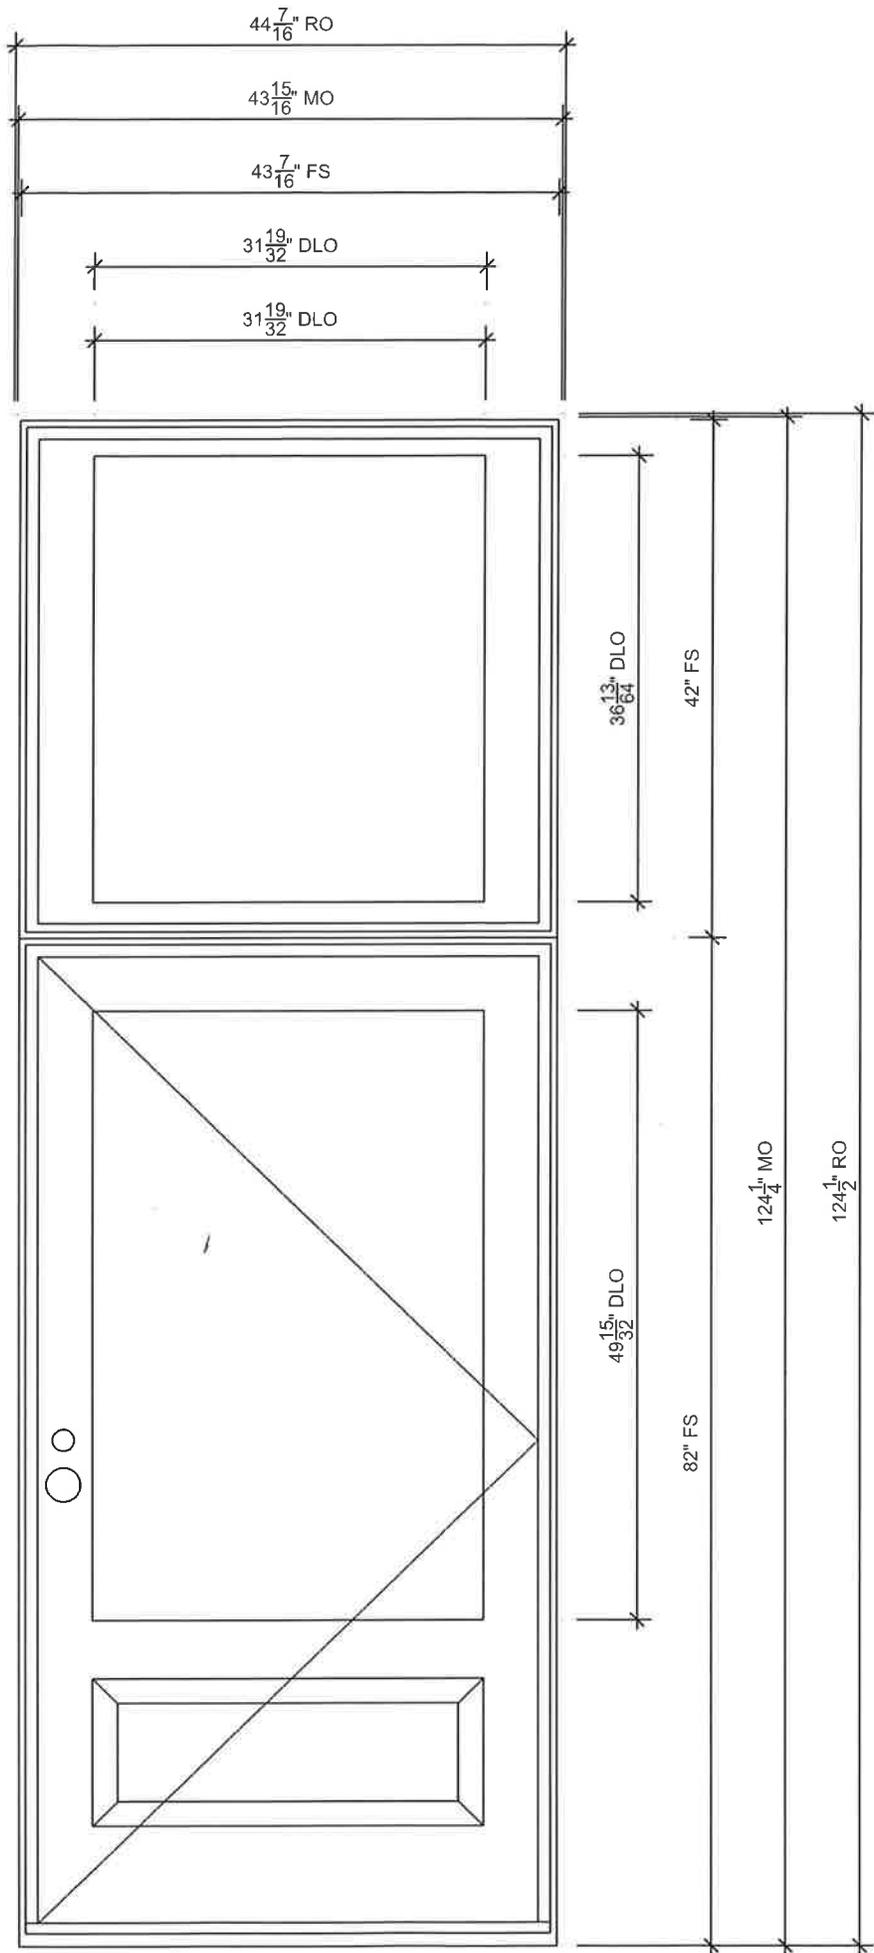


FRONT DOOR

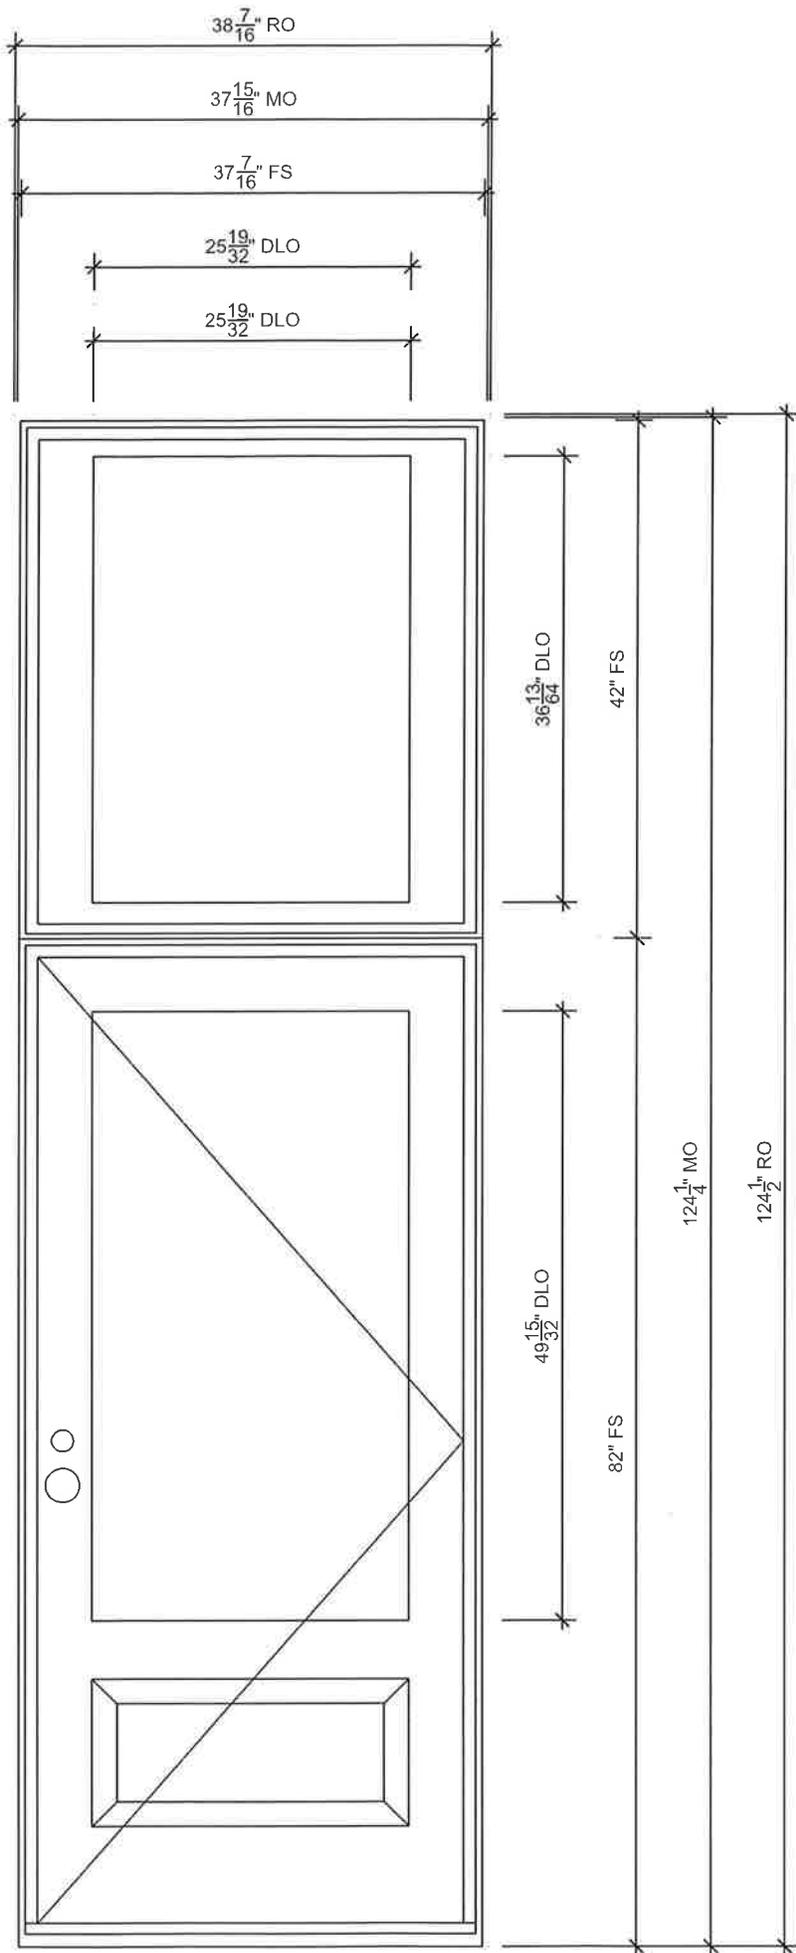


DOOR #17

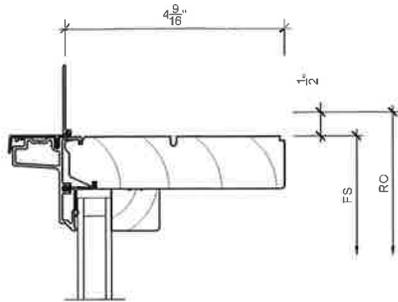


1 Head
3 SCALE: 3" = 1'-0"

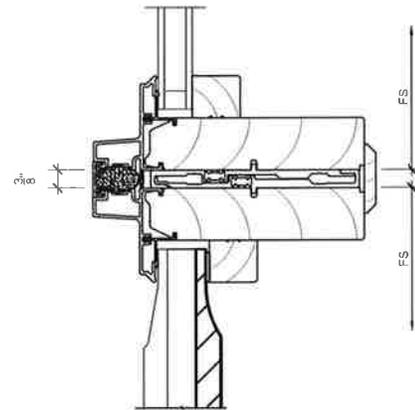


3 Horizontal Mullion
3 SCALE: 3" = 1'-0"

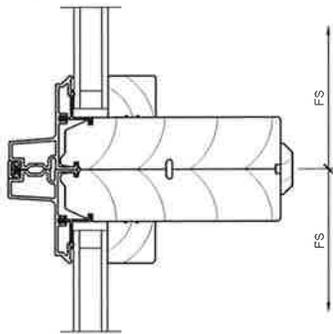

2 Horizontal Mullion
3 SCALE: 3" = 1'-0"

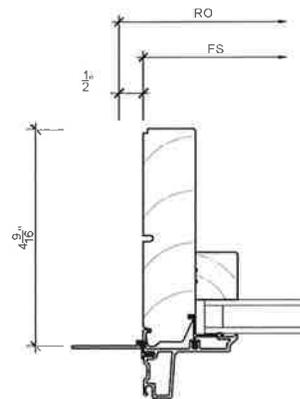


4 Jamb
3 SCALE: 3" = 1'-0"

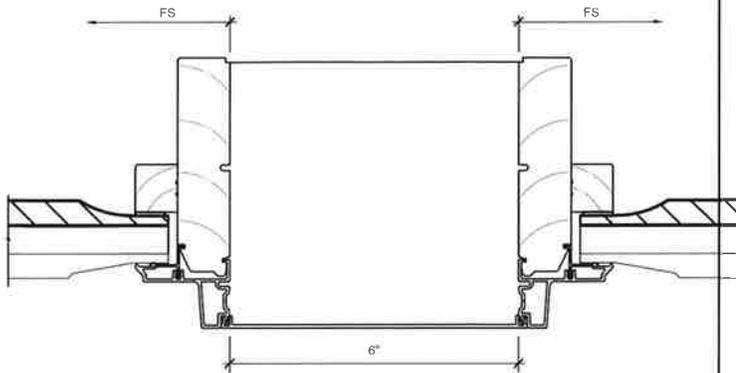

1 **Vertical Mullion**
4 SCALE: 3" = 1'-0"

3 **NOT USED**
4 SCALE: 3" = 1'-0"

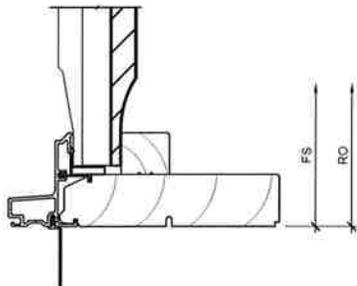

2 **Sill**
4 SCALE: 3" = 1'-0"

4 **NOT USED**
4 SCALE: 3" = 1'-0"



PROJ/JOB: Shop Front Windows / Shop Front Windows
 DIST/DEALER: MARVIN WINDOWS AND DOORS
 DRAWN: KEVIND
 QUOTE#: HVMDCYQ PK VER: 0004.13.00

CREATED: 02/13/2025 REVISION:

SHEET
 4
 OF 4