


P:\KON\N\Final\140077\5-final-dsnp\10-drawings\10-Civil\cad\dwg\pinshots\NF14007EX_UPDATE_BLDG_SHOTS.dwg 4/10/2017 2:11 PM sgeraghty

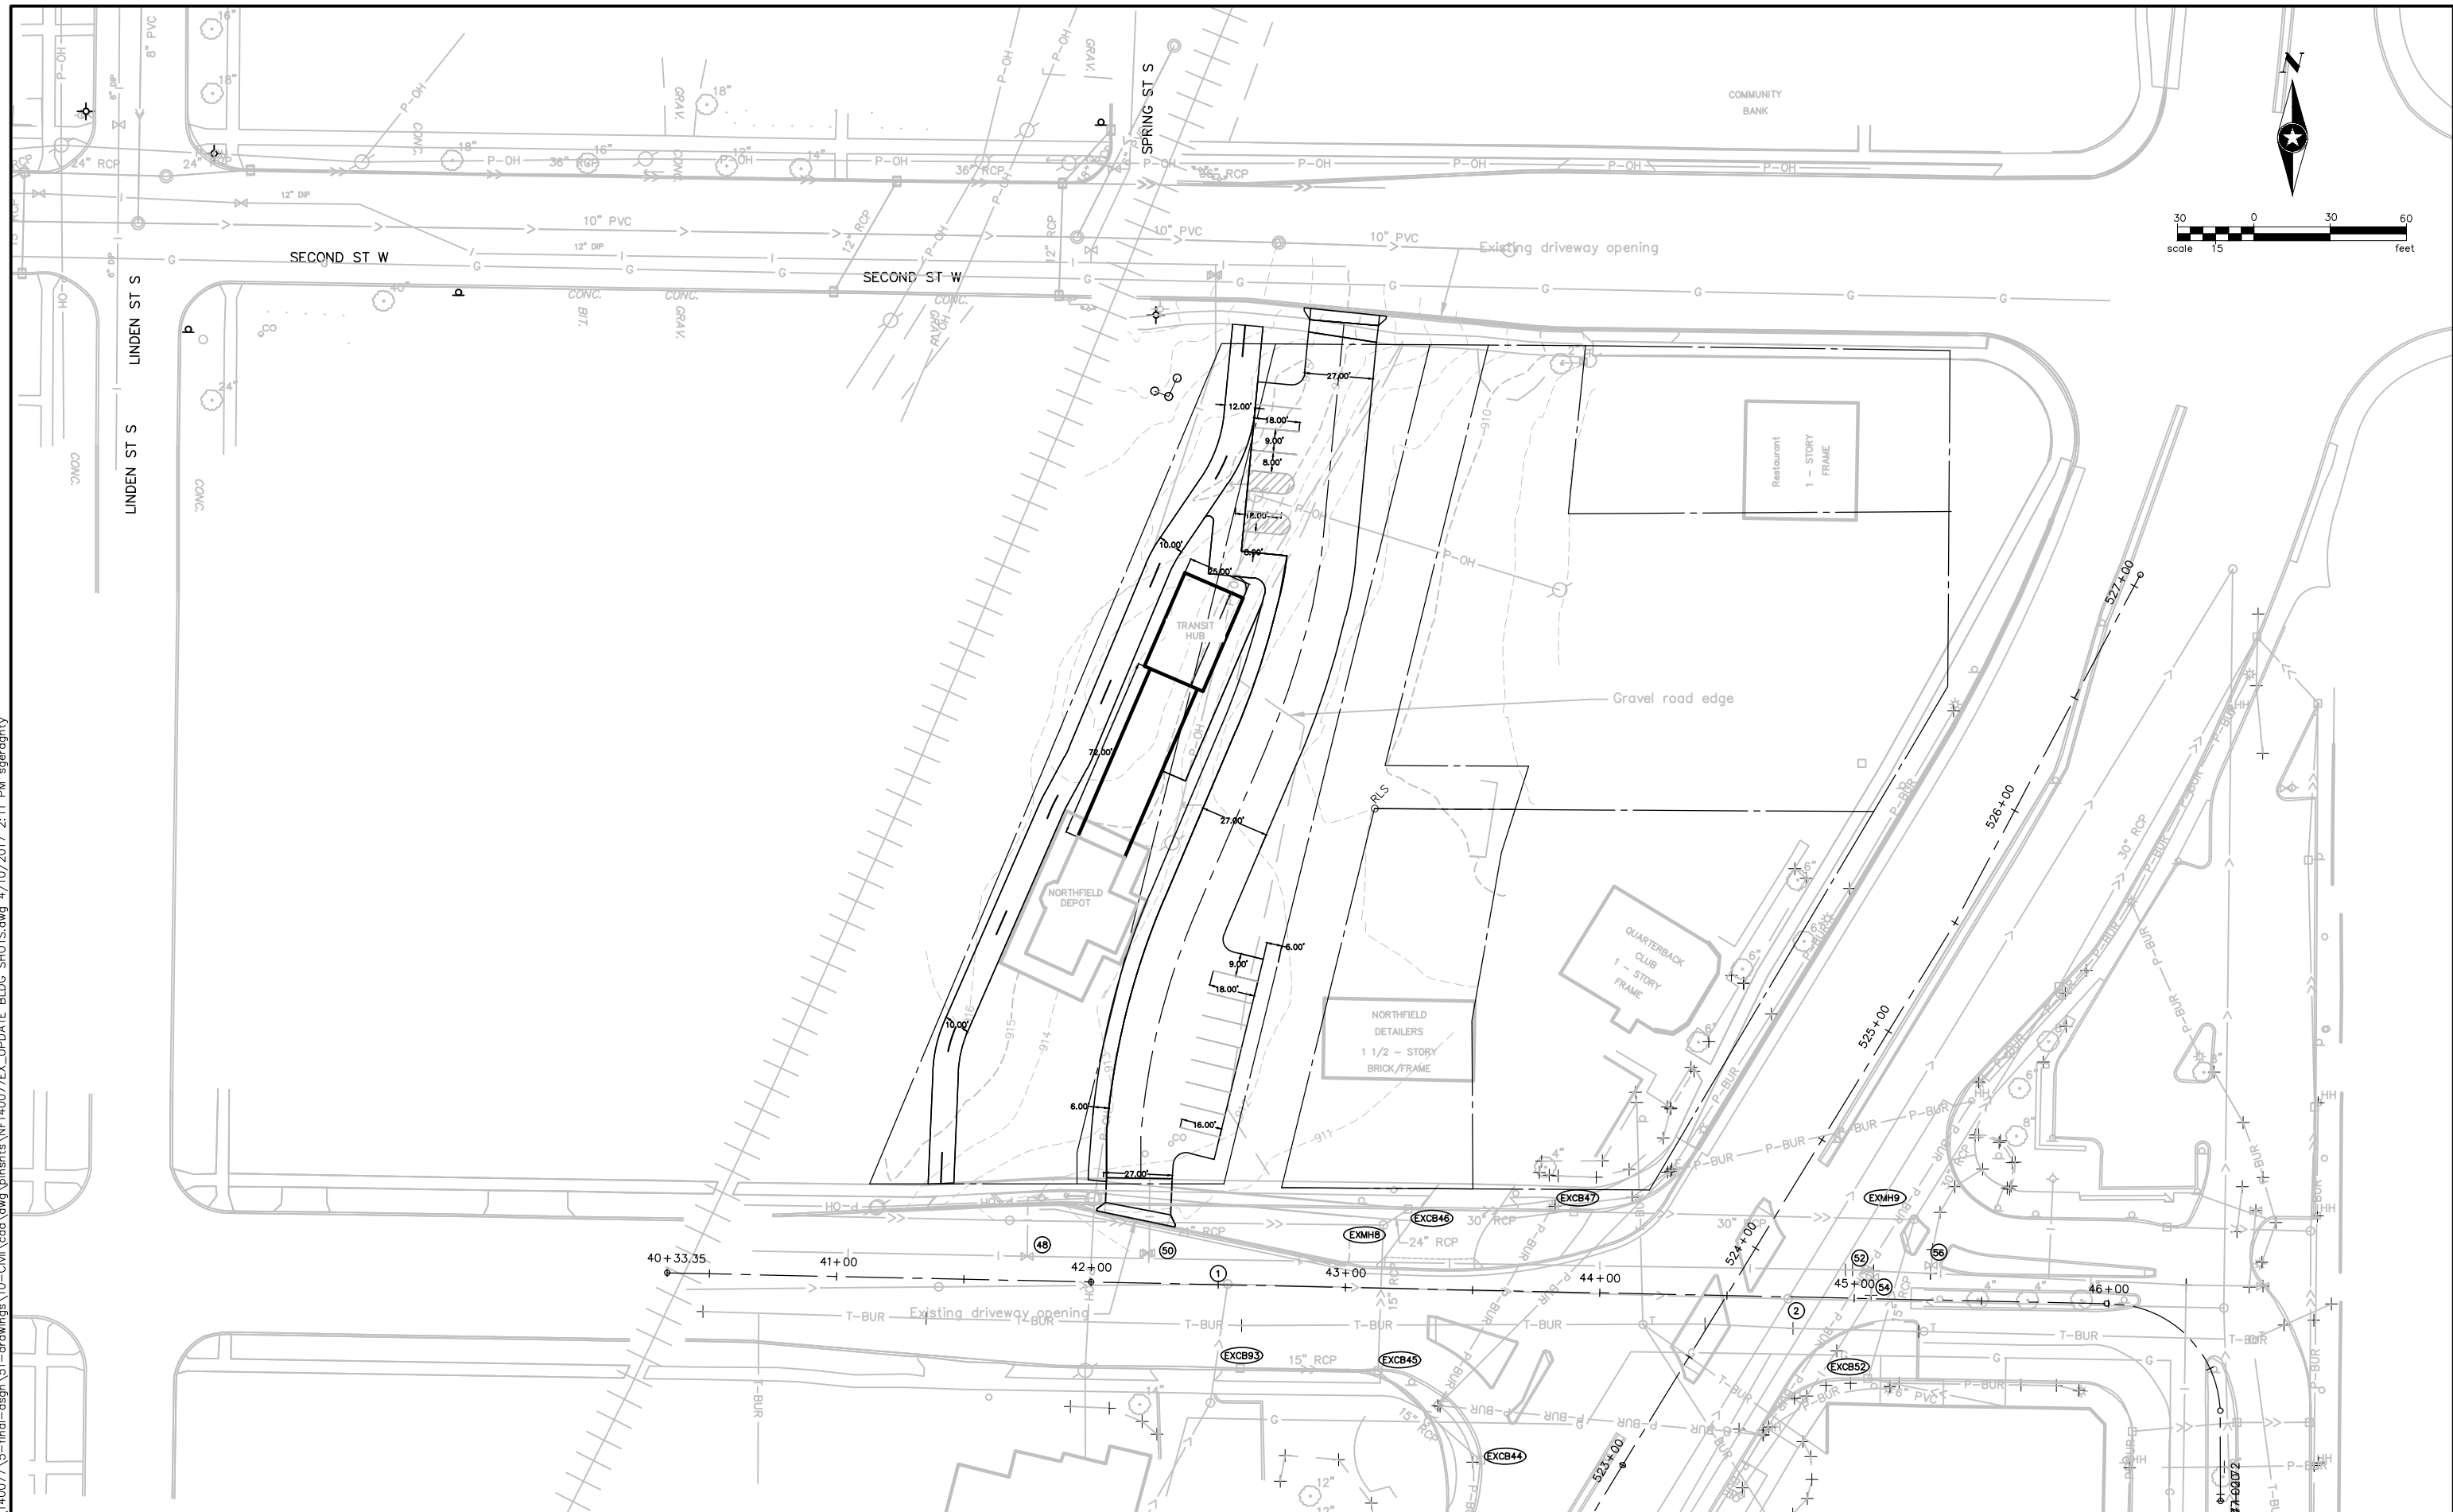

DRAWN BY: AQB
 DESIGNER: AQB
 CHECKED BY: WH

| NO. | BY | DATE | REVISIONS |
|-----|----|------|-----------|
| | | | |
| | | | |
| | | | |

HEREBY CERTIFY THAT THIS PLAN WAS PREPARED BY ME OR UNDER MY DIRECT SUPERVISION AND THAT I AM A DULY LICENSED PROFESSIONAL ENGINEER UNDER THE LAWS OF THE STATE OF MINNESOTA.

Date: ---/---/--- Name, PE
 Lic. No. ---



PHONE: 952.912.2600
 10901 RED CIRCLE DRIVE #300
 MINNETONKA, MN 55343-9302
 www.sehinc.com

DEPOT/TRANSIT HUB
NORTHFIELD, MN

PROPOSED CONDITIONS
OPTION 2A

FILE NO.
 NF140077