


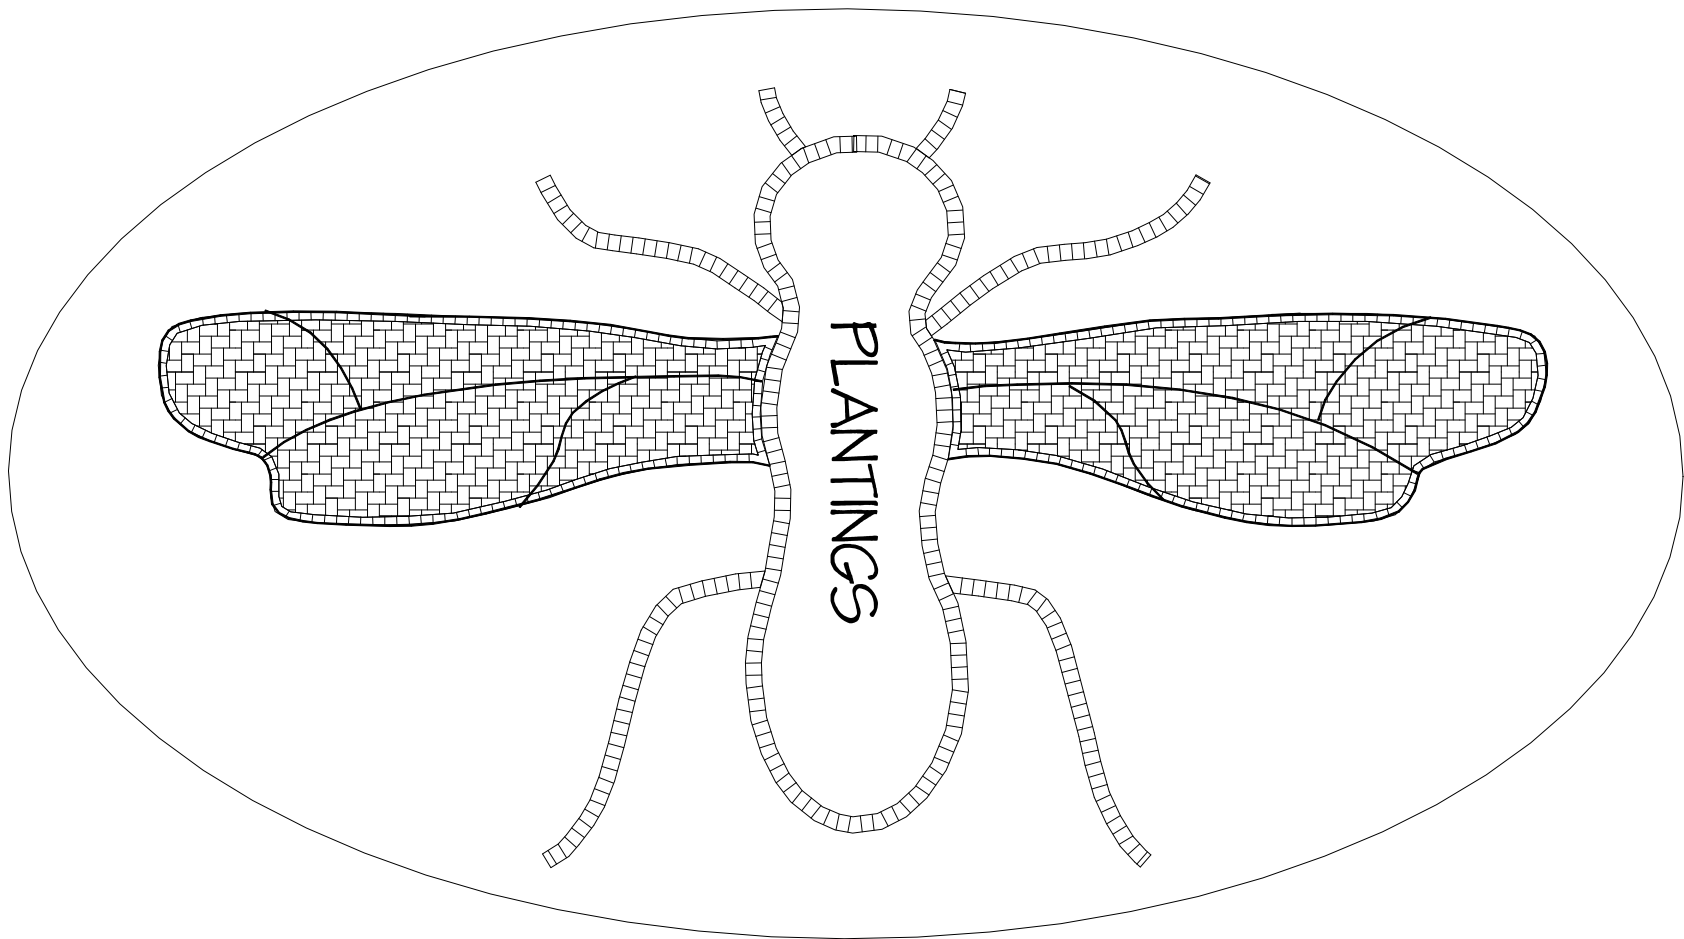

Revision #:

Scale:

Landscape Plan:

Landscape Design by: Bill Quinnell

Date: 2/23/2017

1/8" = 1'

Garden Club Honey Bee

Landscape Enhancements Inc