


P:\KOW\Nri\140077\5-final-dsng\10-Civil\cad\dwg\plans\NF140077\FX\_UPDATE\_BLDG\_SHOTS.dwg 4/10/2017 2:11 PM sgrachty

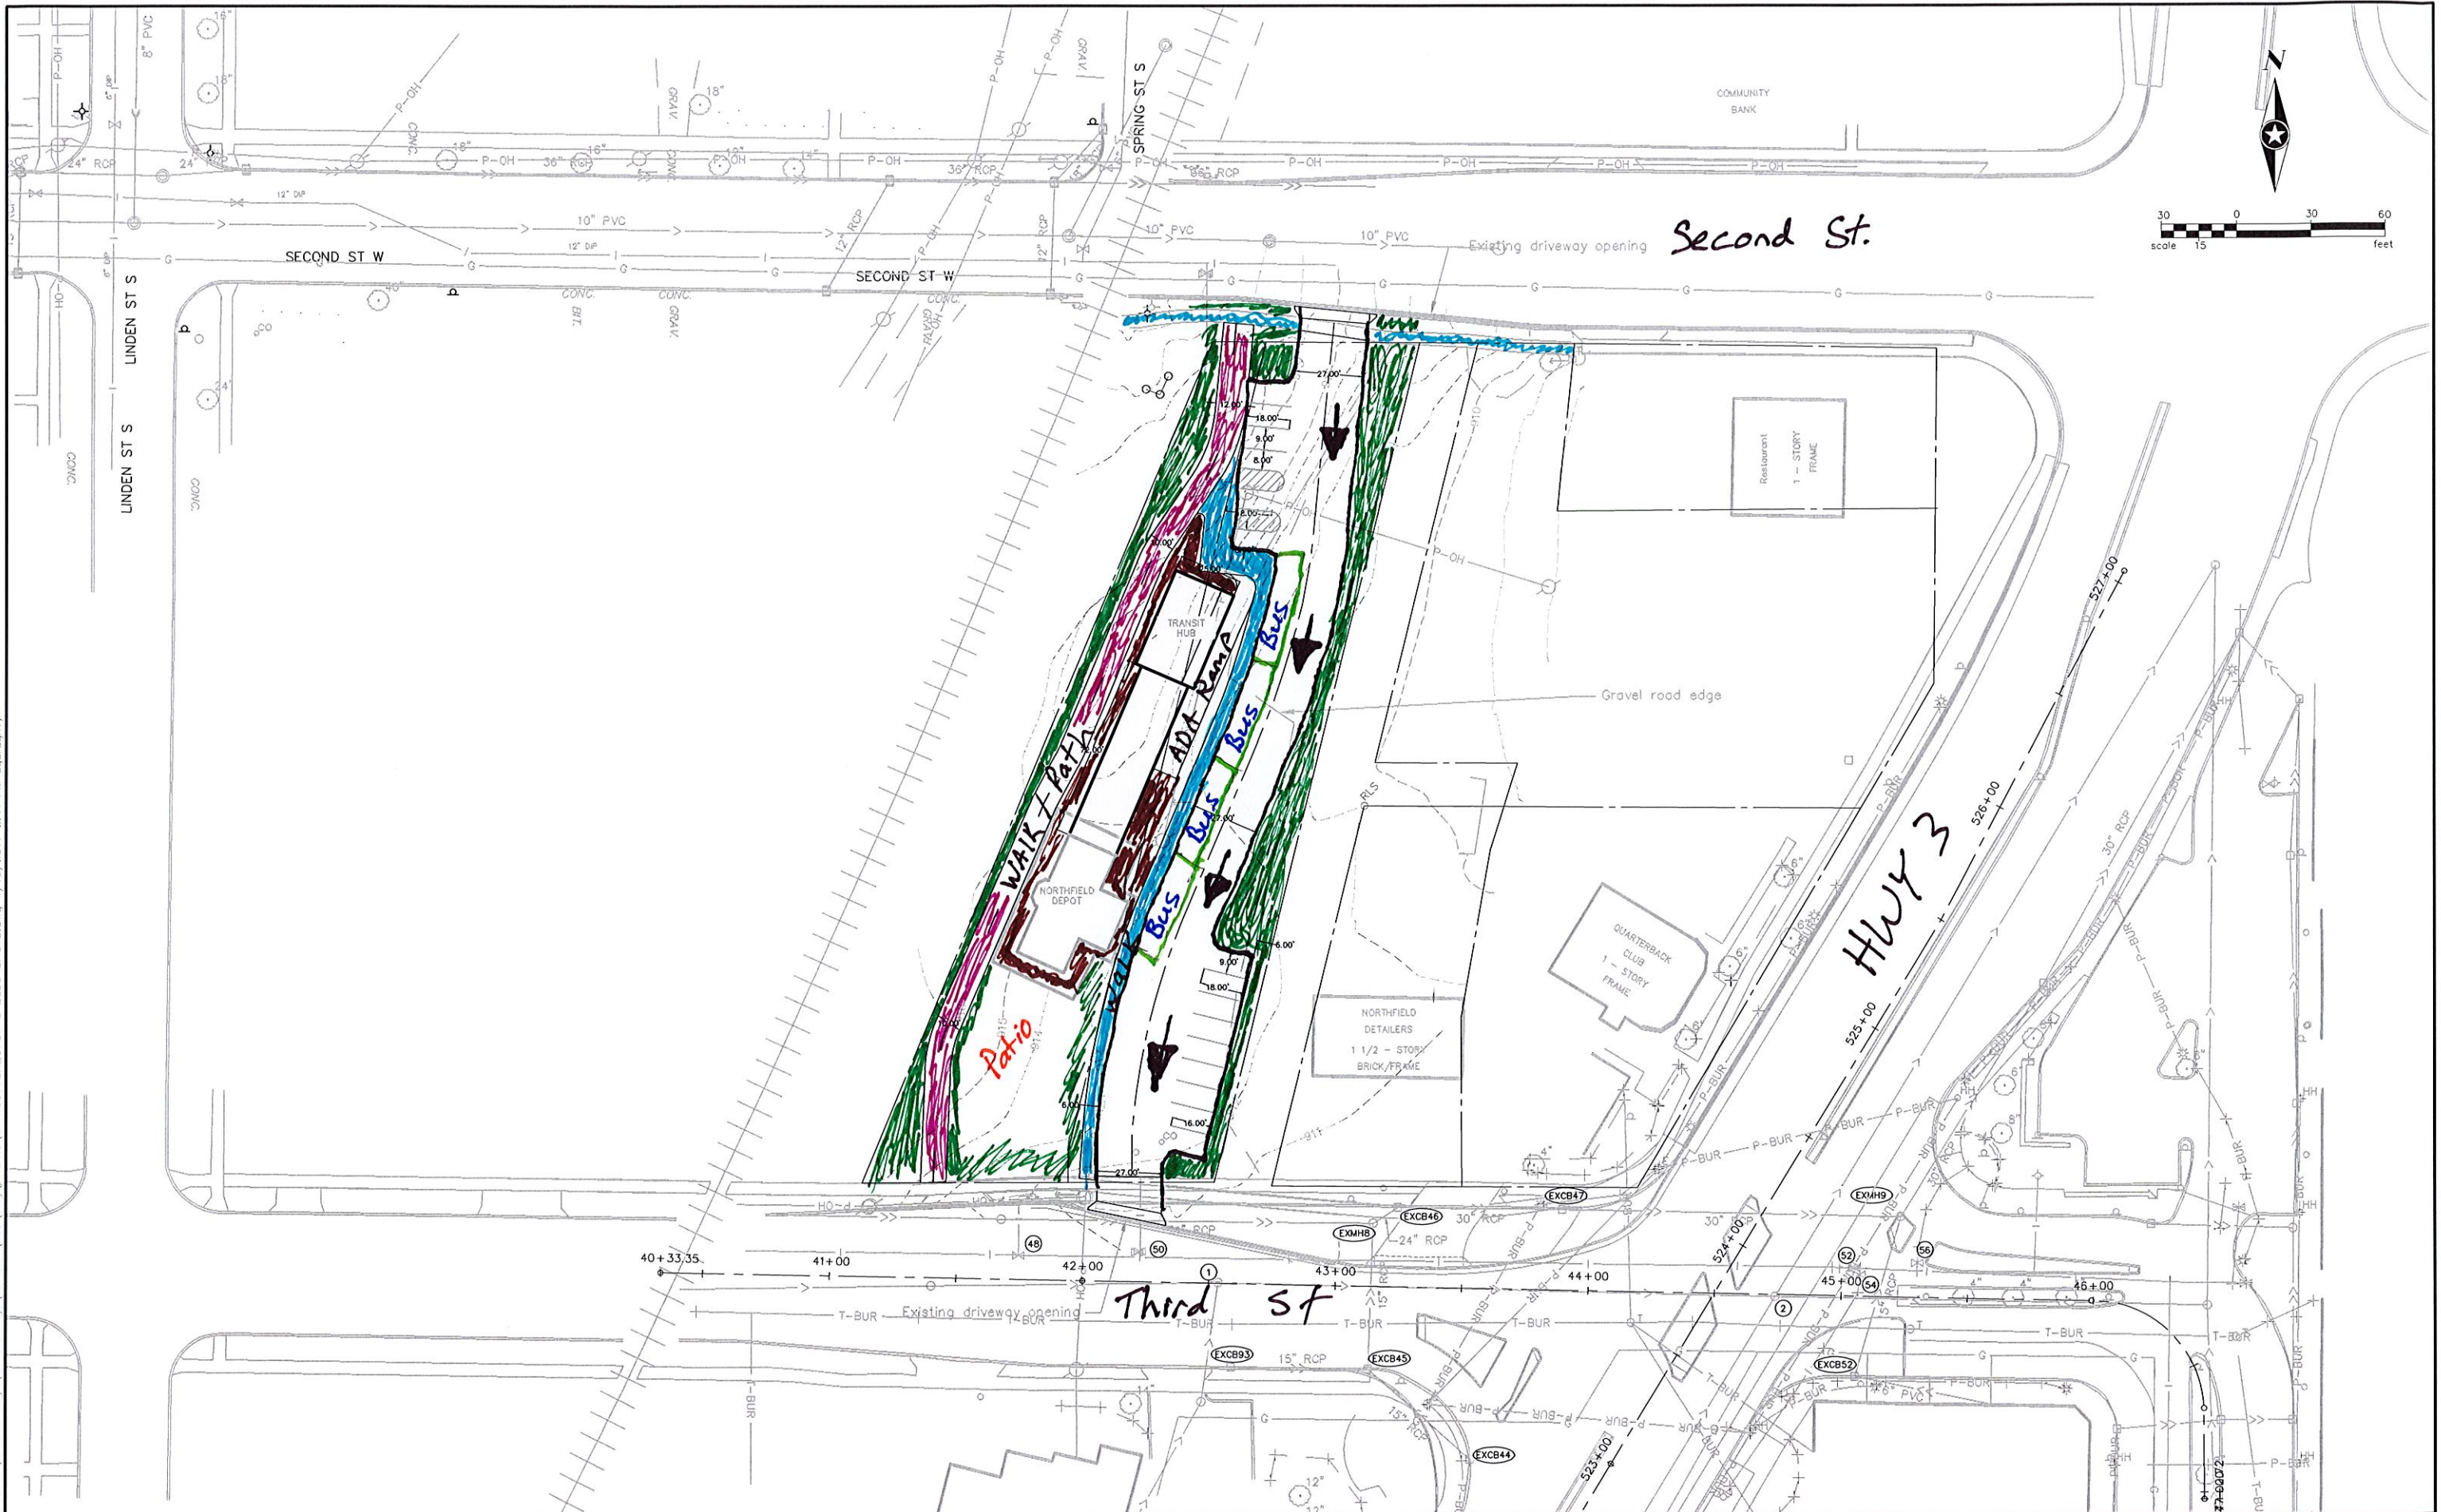

DRAWN BY: AQB  
 DESIGNER: AQB  
 CHECKED BY: WH

NO.	BY	DATE	REVISIONS

I HEREBY CERTIFY THAT THIS PLAN WAS PREPARED BY ME OR UNDER MY DIRECT SUPERVISION AND THAT I AM A DULY LICENSED PROFESSIONAL ENGINEER UNDER THE LAWS OF THE STATE OF MINNESOTA.

Name, PE \_\_\_\_\_  
 Lic. No. \_\_\_\_\_

**SEH**  
 PHONE: 952.912.2600  
 10901 RED CIRCLE DRIVE #300  
 MINNETONKA, MN 55343-9302  
 www.sehinc.com

**DEPOT/TRANSIT HUB  
 NORTHFIELD, MN**

**PROPOSED CONDITIONS  
 OPTION 2A**

FILE NO.  
**NF140077**