



 EXISTING TREES
 TREES TO BE REMOVED

A diagram of a tree with a 6'-0" height and a 10'-0" width. The tree is shown in profile, with a trunk and a canopy. The height is indicated by a vertical dimension line on the left, and the width is indicated by a horizontal dimension line at the base.


L102 1" = 10'-0"

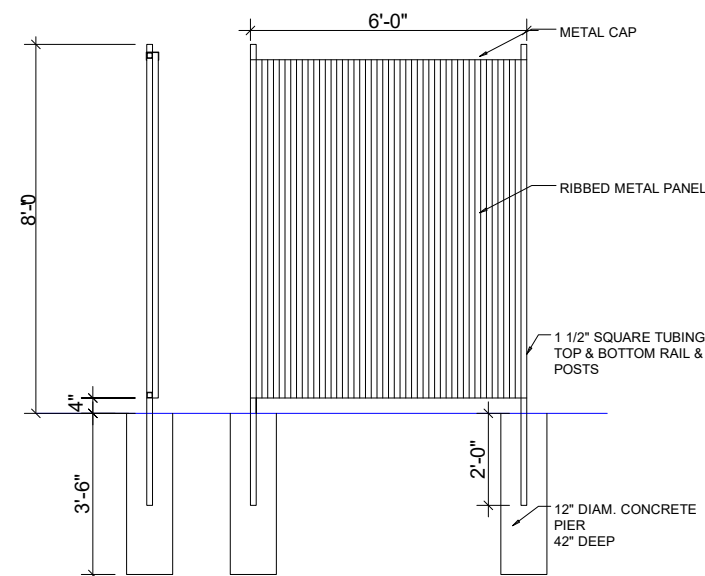

L102 1" = 50'-0"

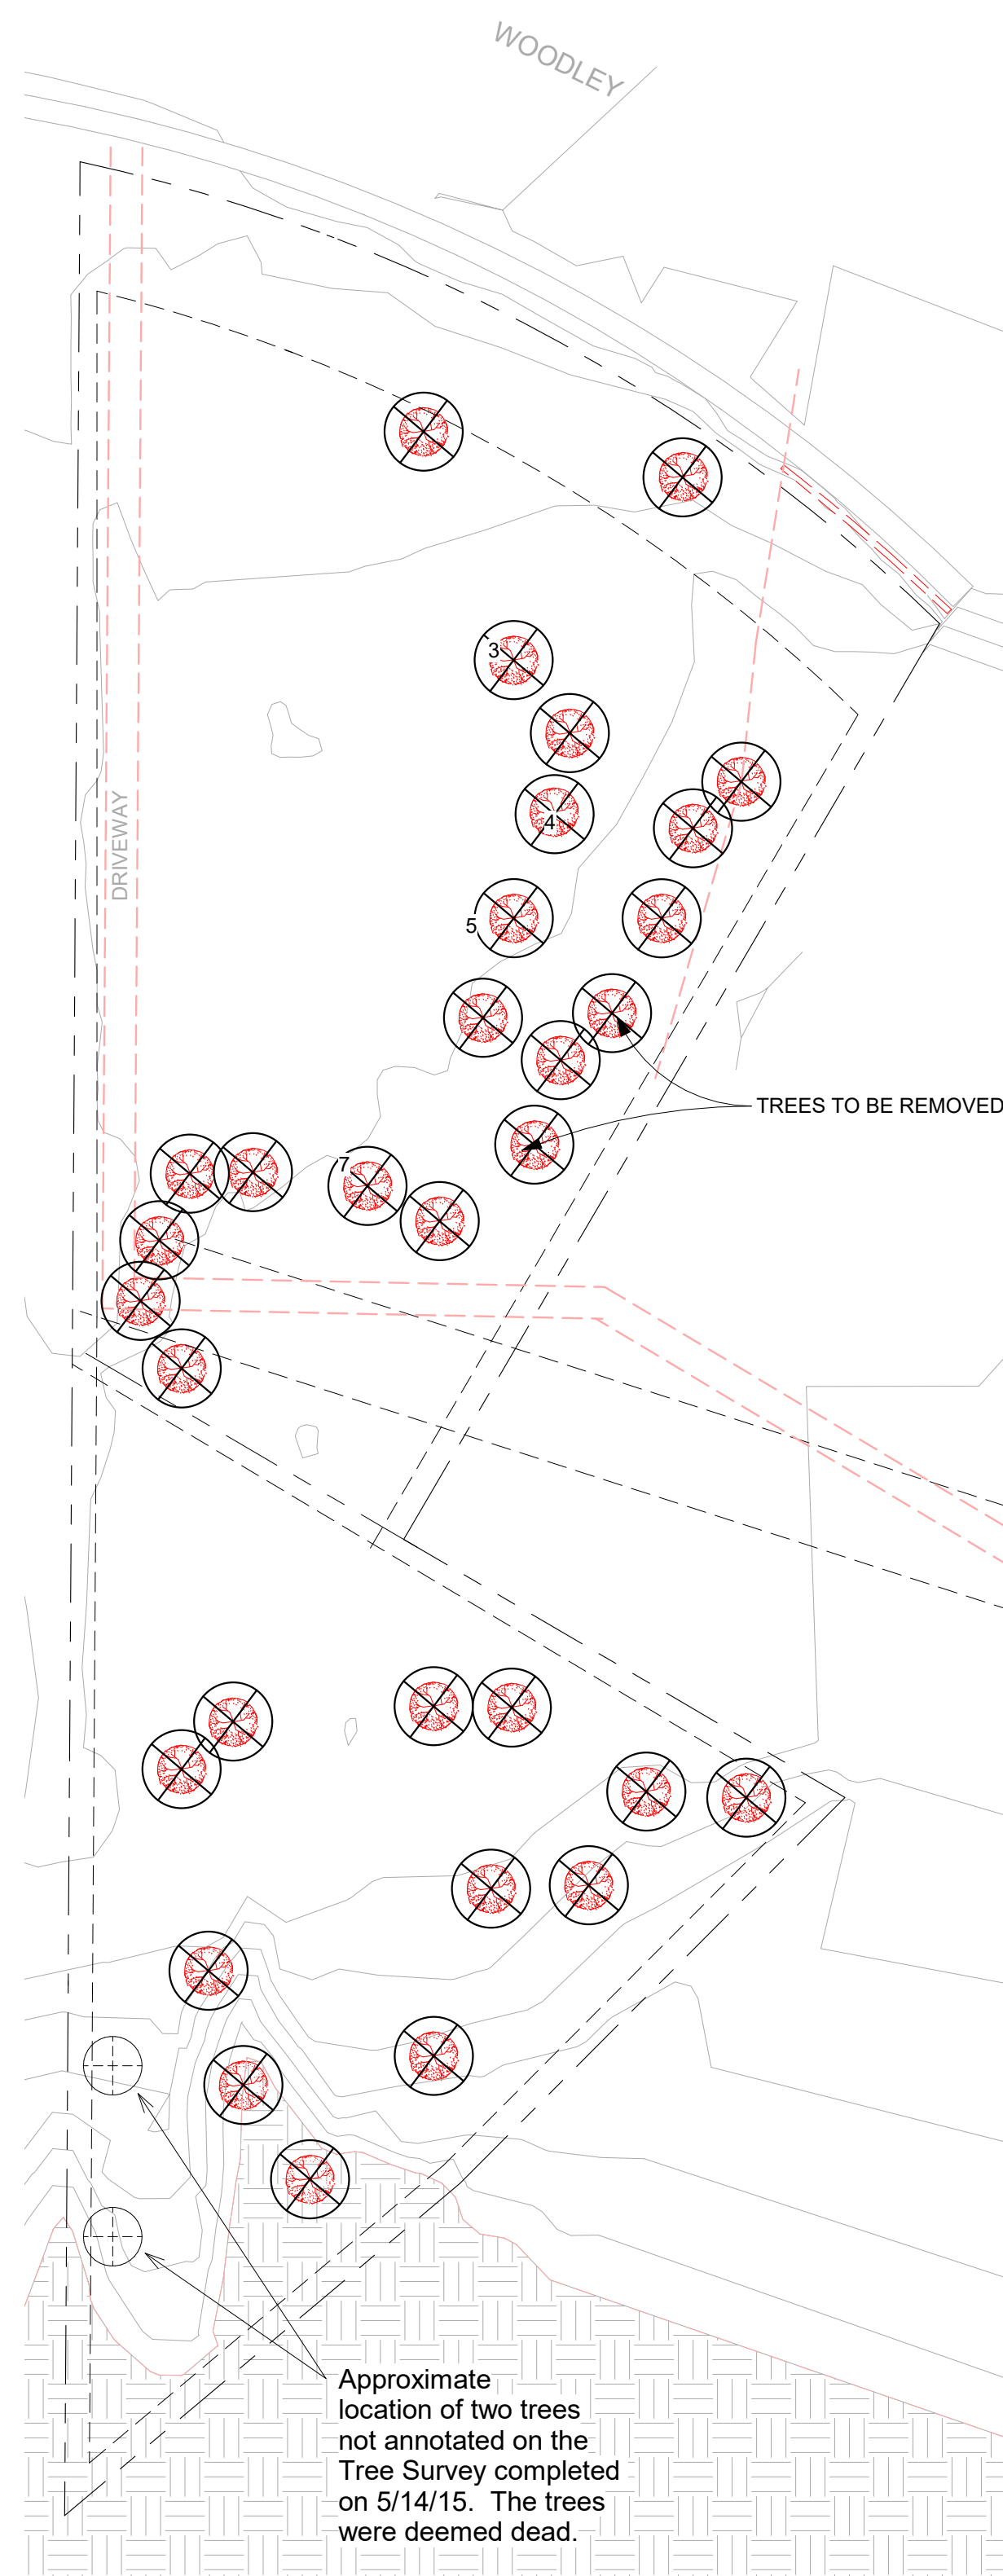

L102 1/32" = 1'-0"

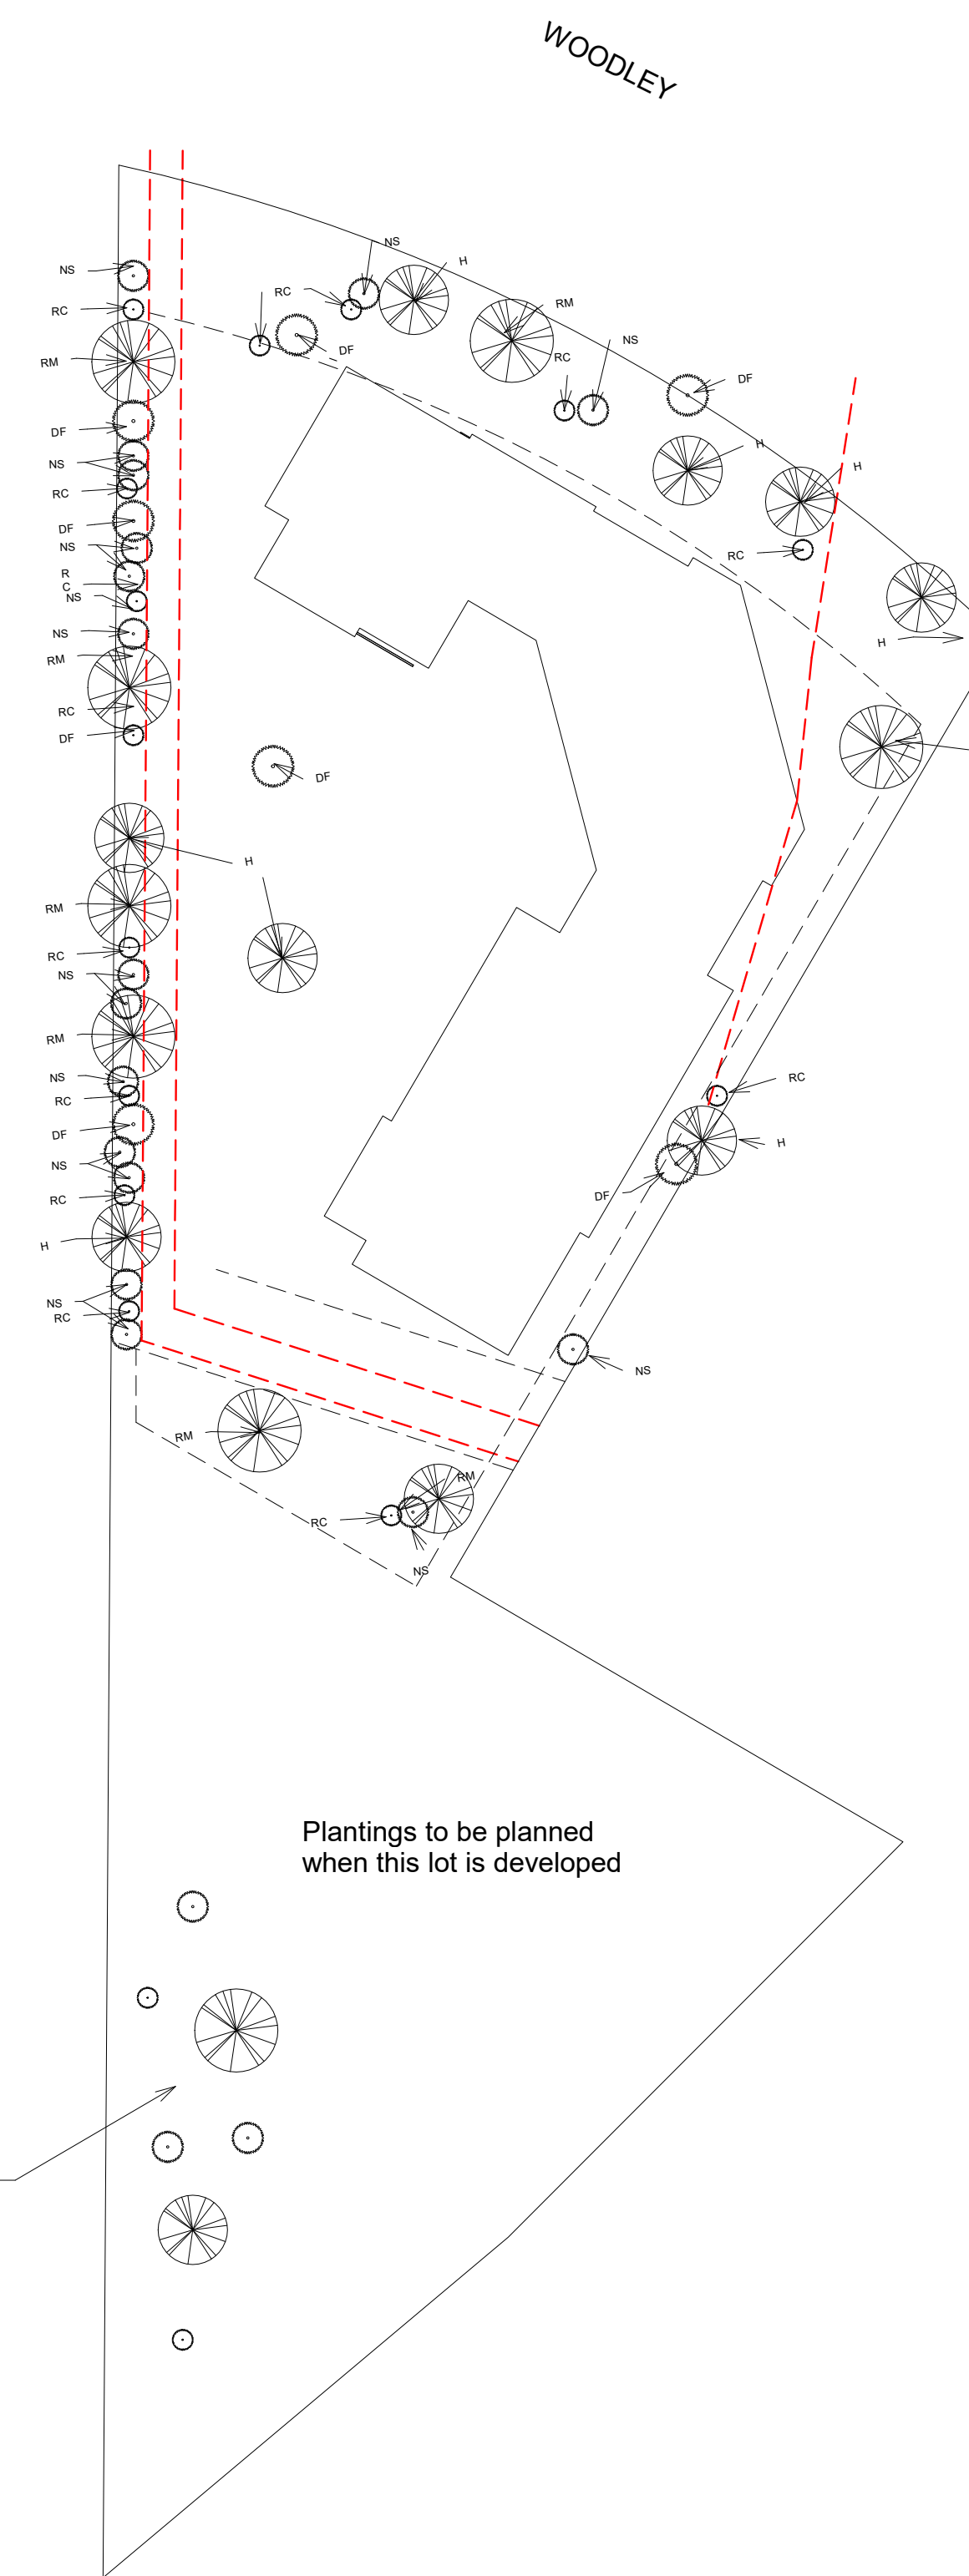

L102 1/32" = 1'-0"

TREE SCHEDULE	
Type	Count
Douglas Fir - 20'	7
Hawthorn - 25'	10
Norway Spruce - 15'	20
Quercus Velutina - 8.2 Meters	35
Red Cedar - 10'	16
Red Maple - 30'	8

ALL PLANTS SHOWN ARE QUALIFYING
TREES FOR THE REPLACEMENT OF TREES
REMOVED.

REVISIONS:

2723 Harriet Ave.
Minneapolis, MN 55408
612.685.0929
craftdesignbuild.works

BRUCE
Architects
KNUTSON

8101 34TH AVE S. SUITE 110
BLOOMINGTON, MN 55425
PHONE 612-332-8000 FAX 612-332-7504
WWW.KNUTSON-ARCHITECTS.COM

I HEREBY CERTIFY THAT THIS PLAN SPECIFICATION OR REPORT WAS PREPARED BY ME OR UNDER MY DIRECT SUPERVISION AND THAT I AM A REGISTERED ARCHITECT UNDER THE LAWS OF THE STATE OF MINNESOTA.

Robert M. ...

REGISTRATION NO.: 11789

4-8 UNIT MULTI FAMILY DWELLING

IK Properties of Northfield, LLC.

1012 WOODLEY STREET, NORTHFIELD, MN 55057

SHEET NO:

102

EXISTING TREE CONDITIONS

MANUSCRIPT: 2011-01-07-07/1