


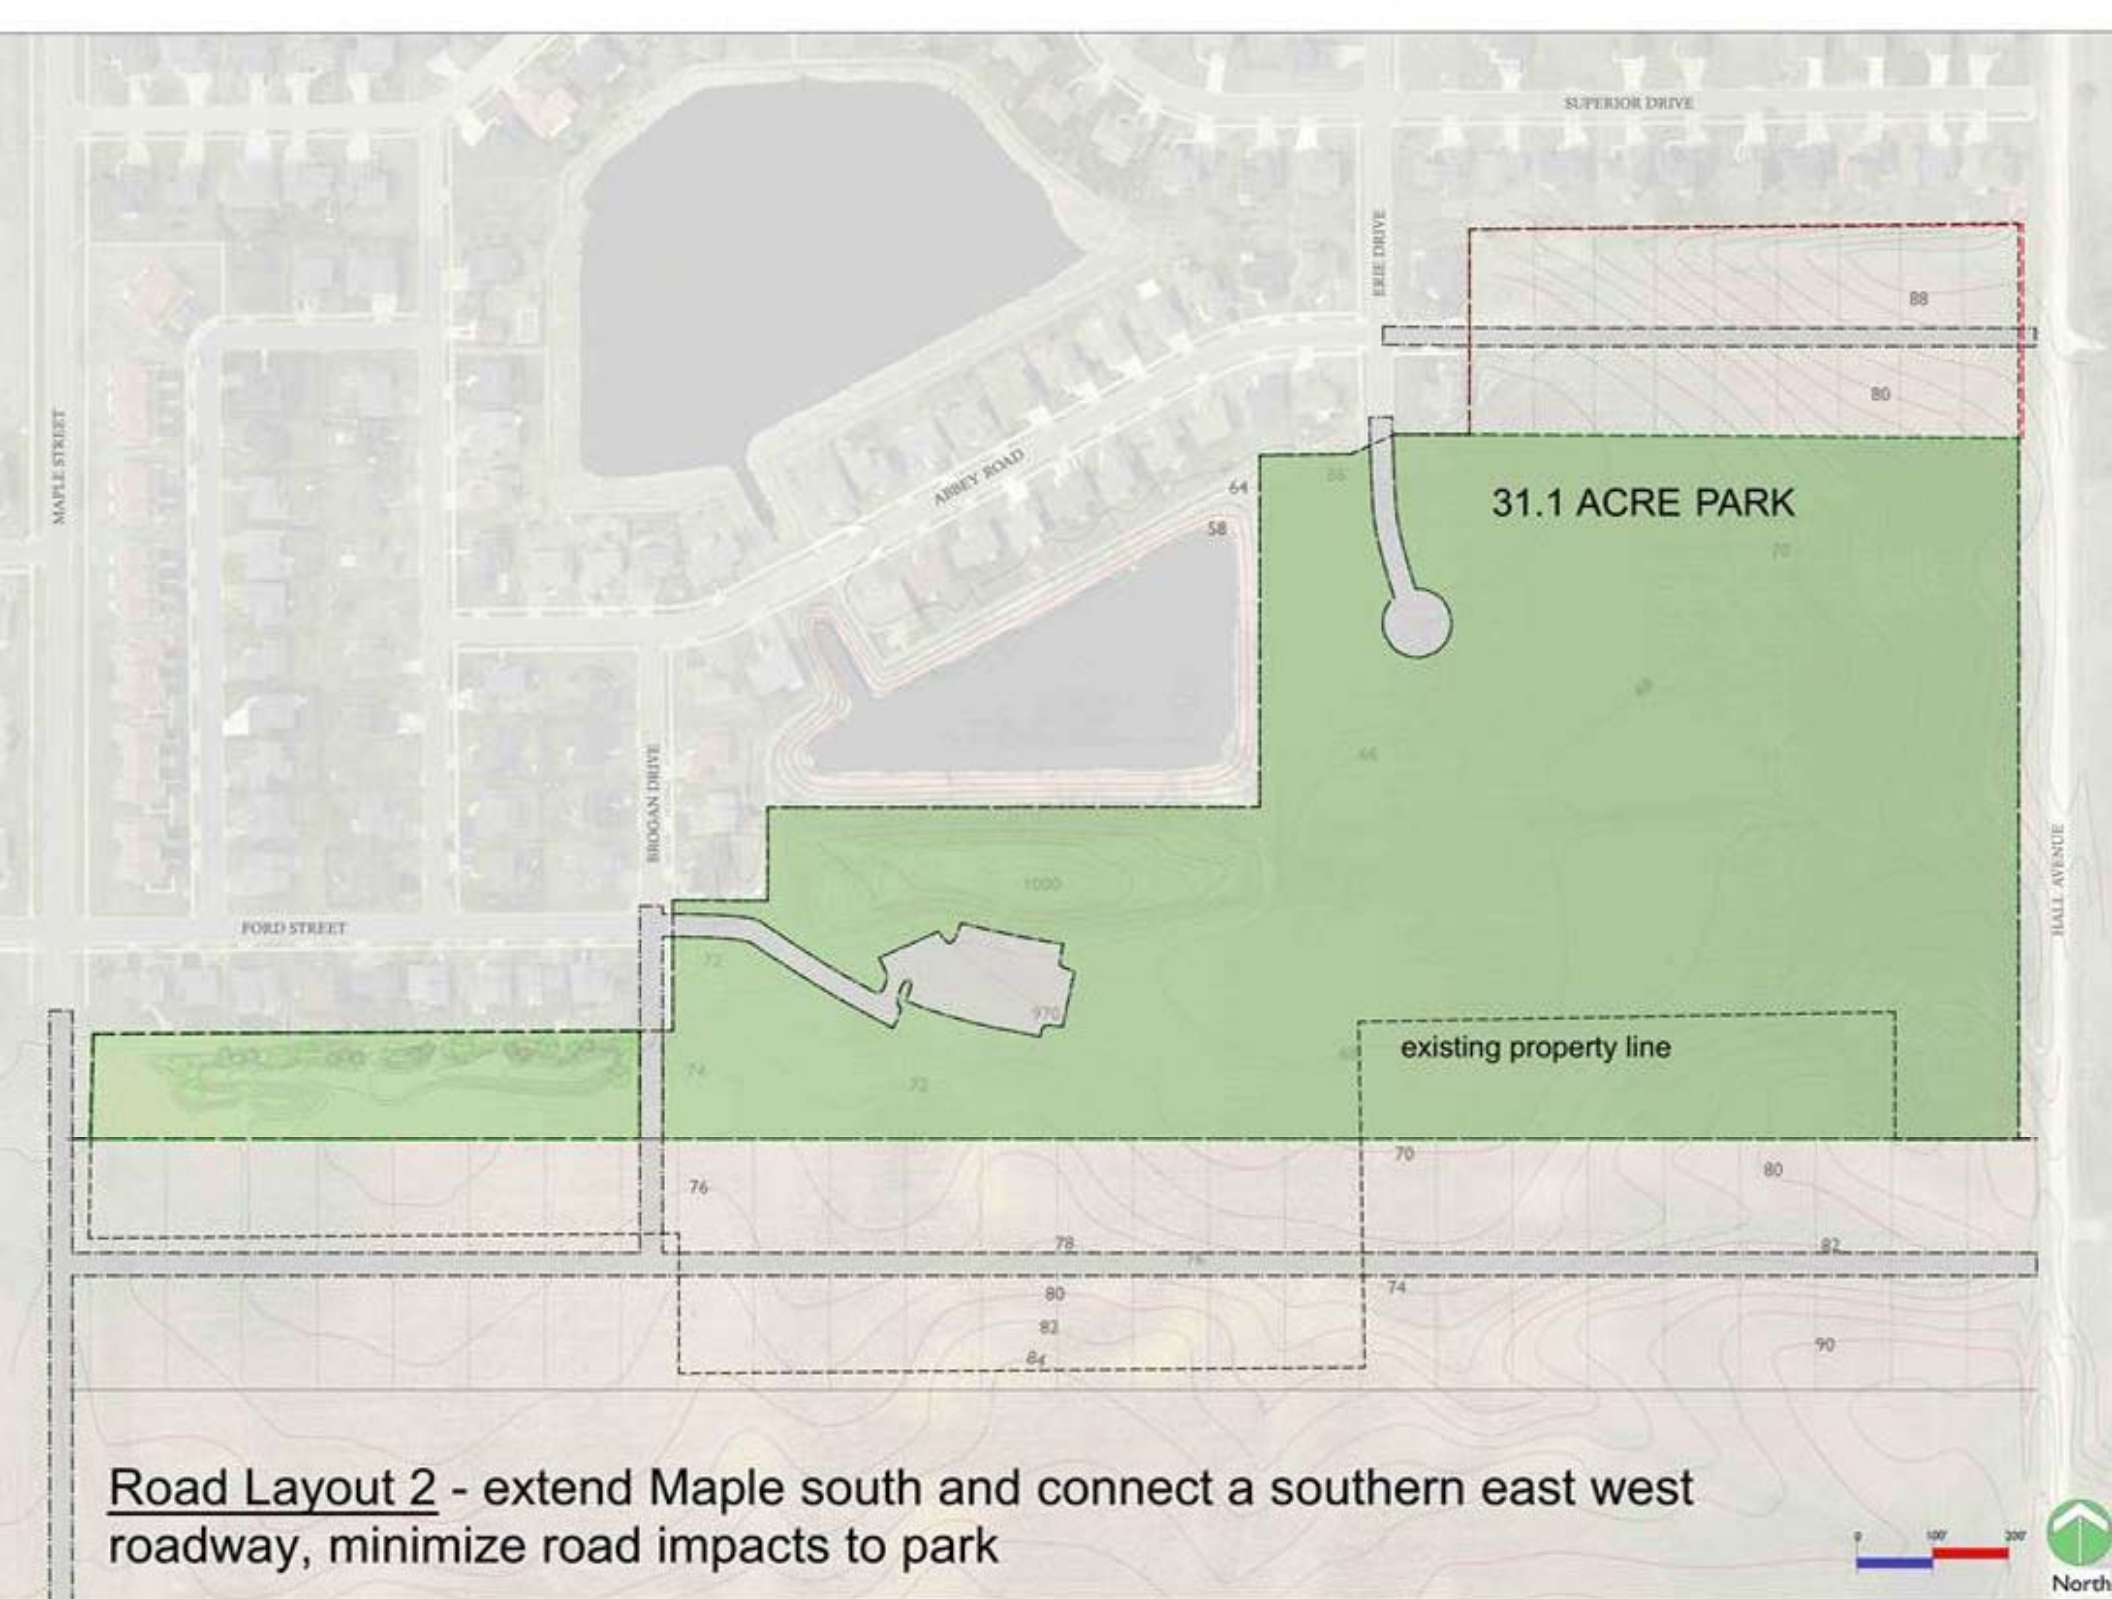

Road Layout 2 - extend Maple south and connect a southern east west roadway, minimize road impacts to park