




ON-STREET BIKE LANES (EXISTING STREET WIDTH)

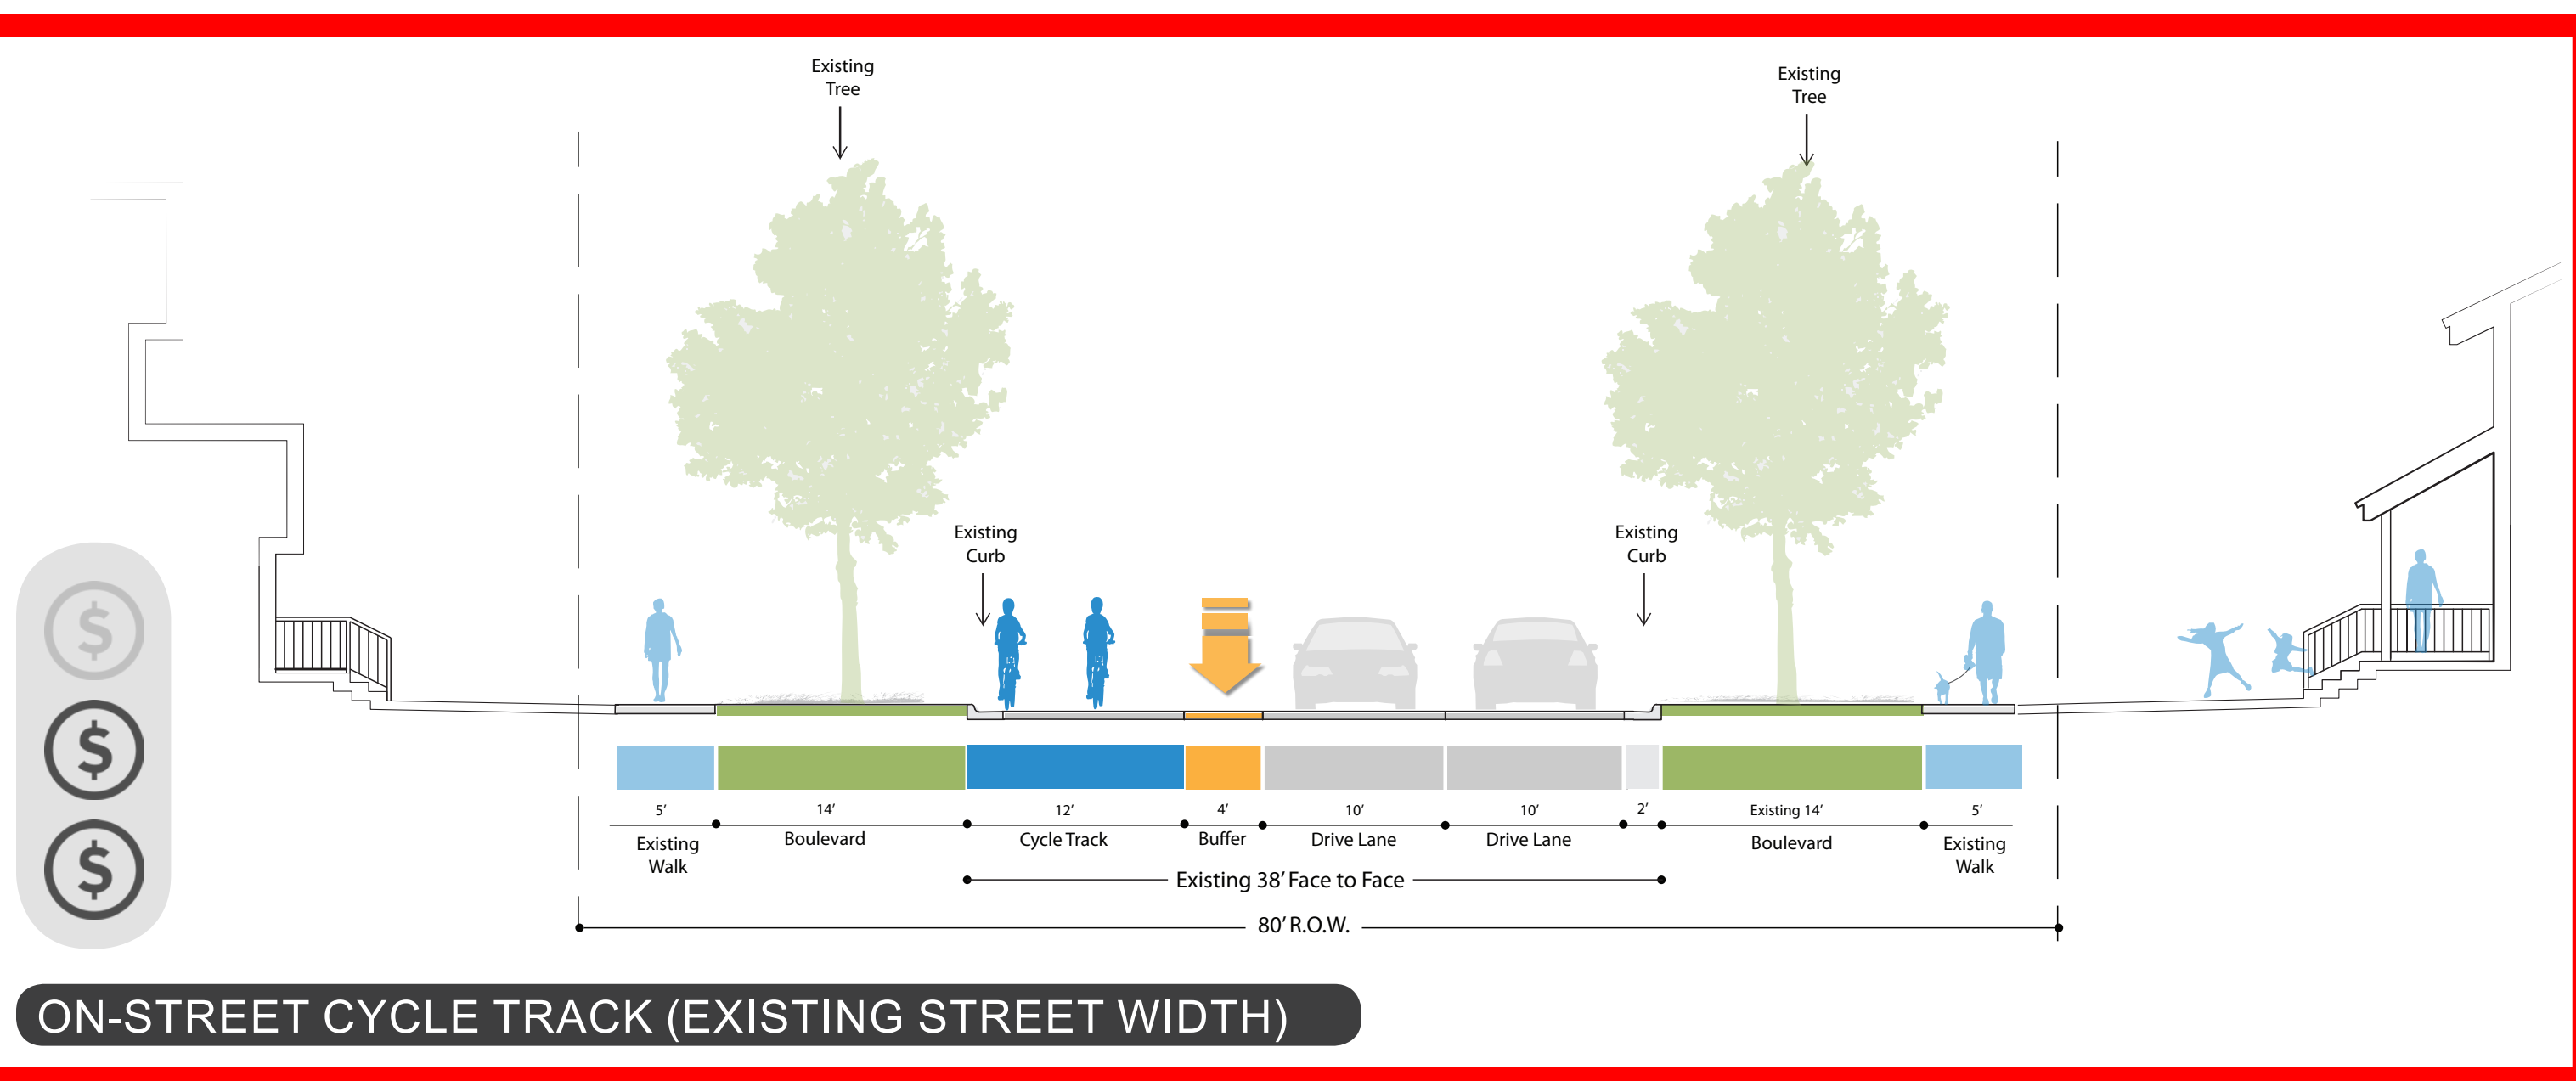

ON-STREET CYCLE TRACK (EXISTING STREET WIDTH)

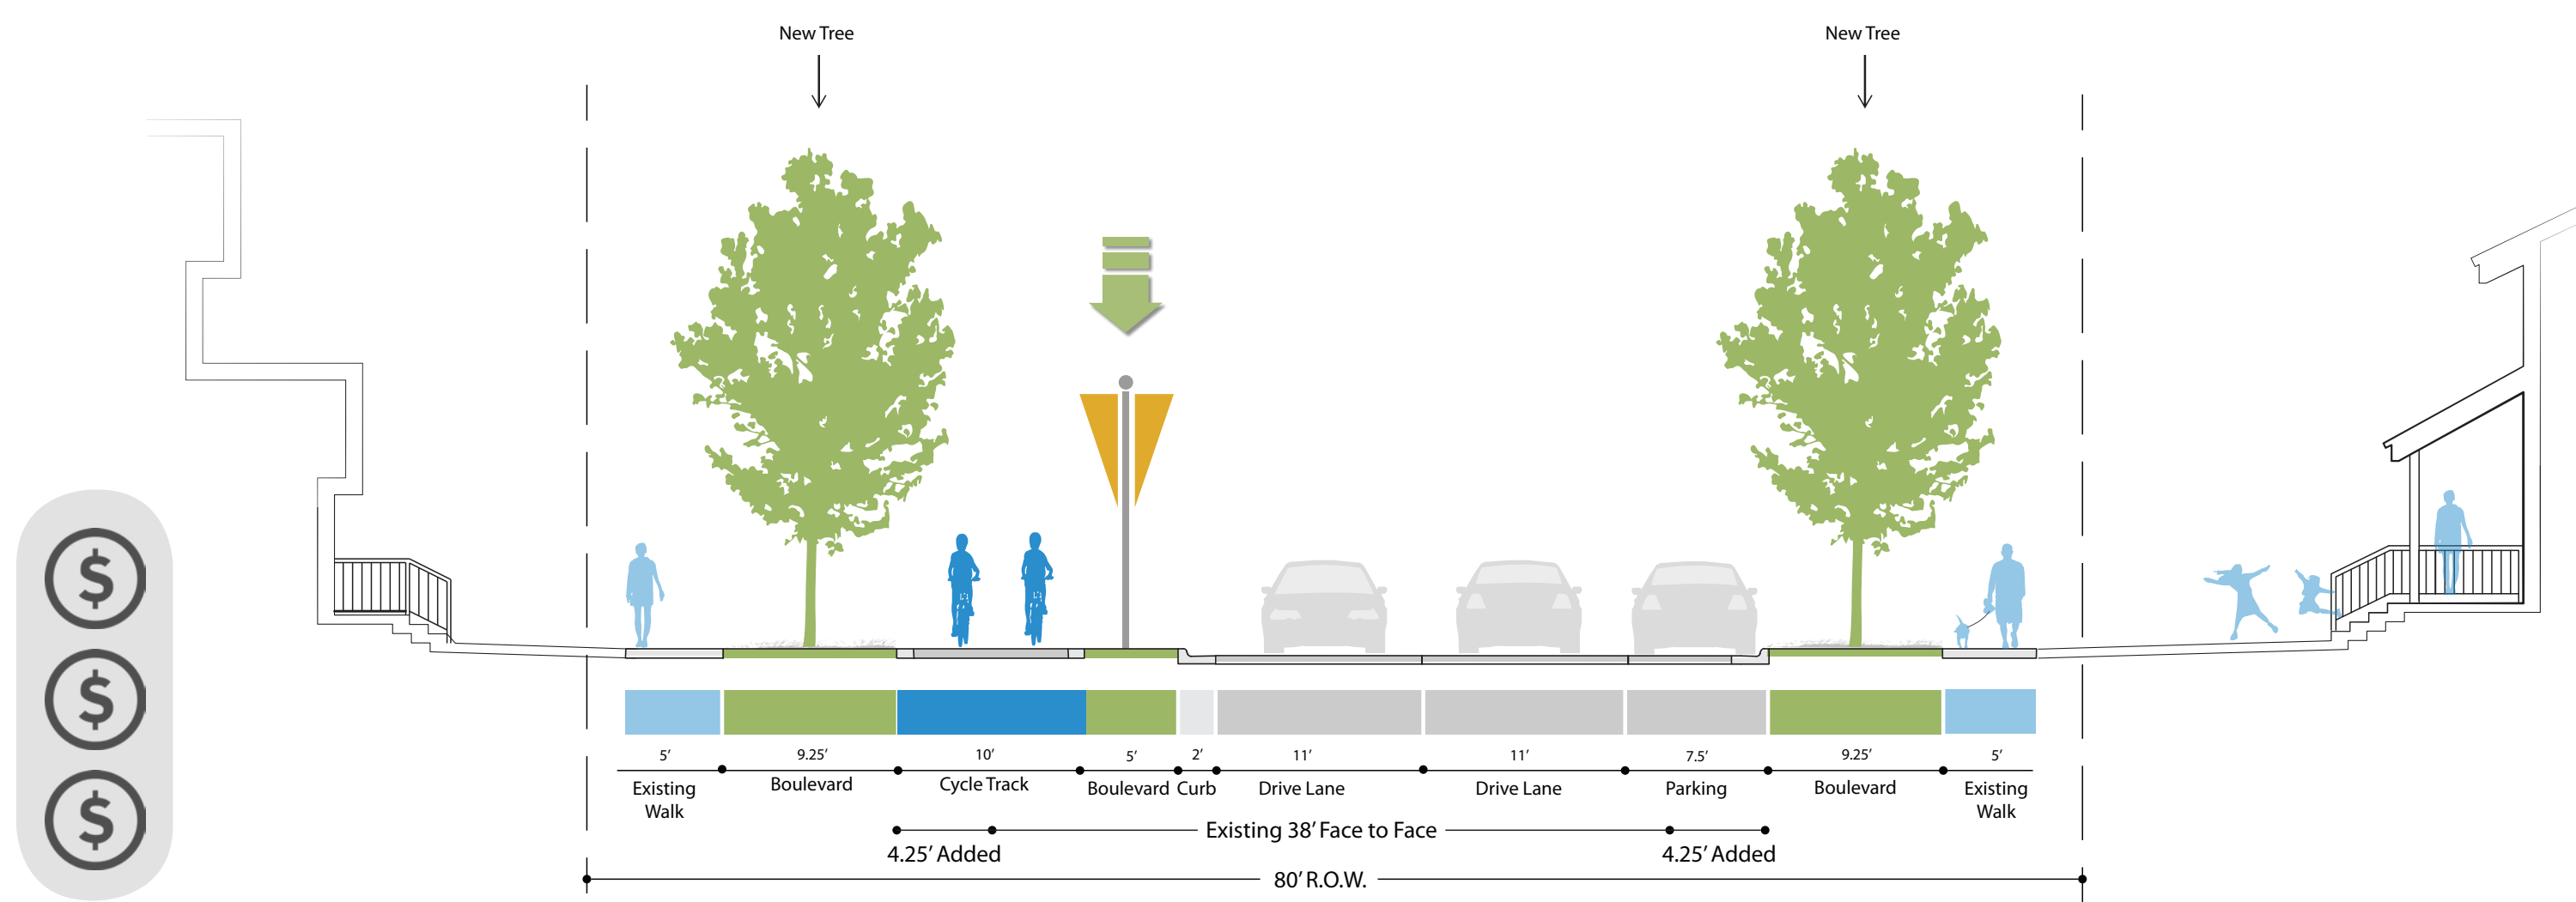

RAISED CYCLE TRACK

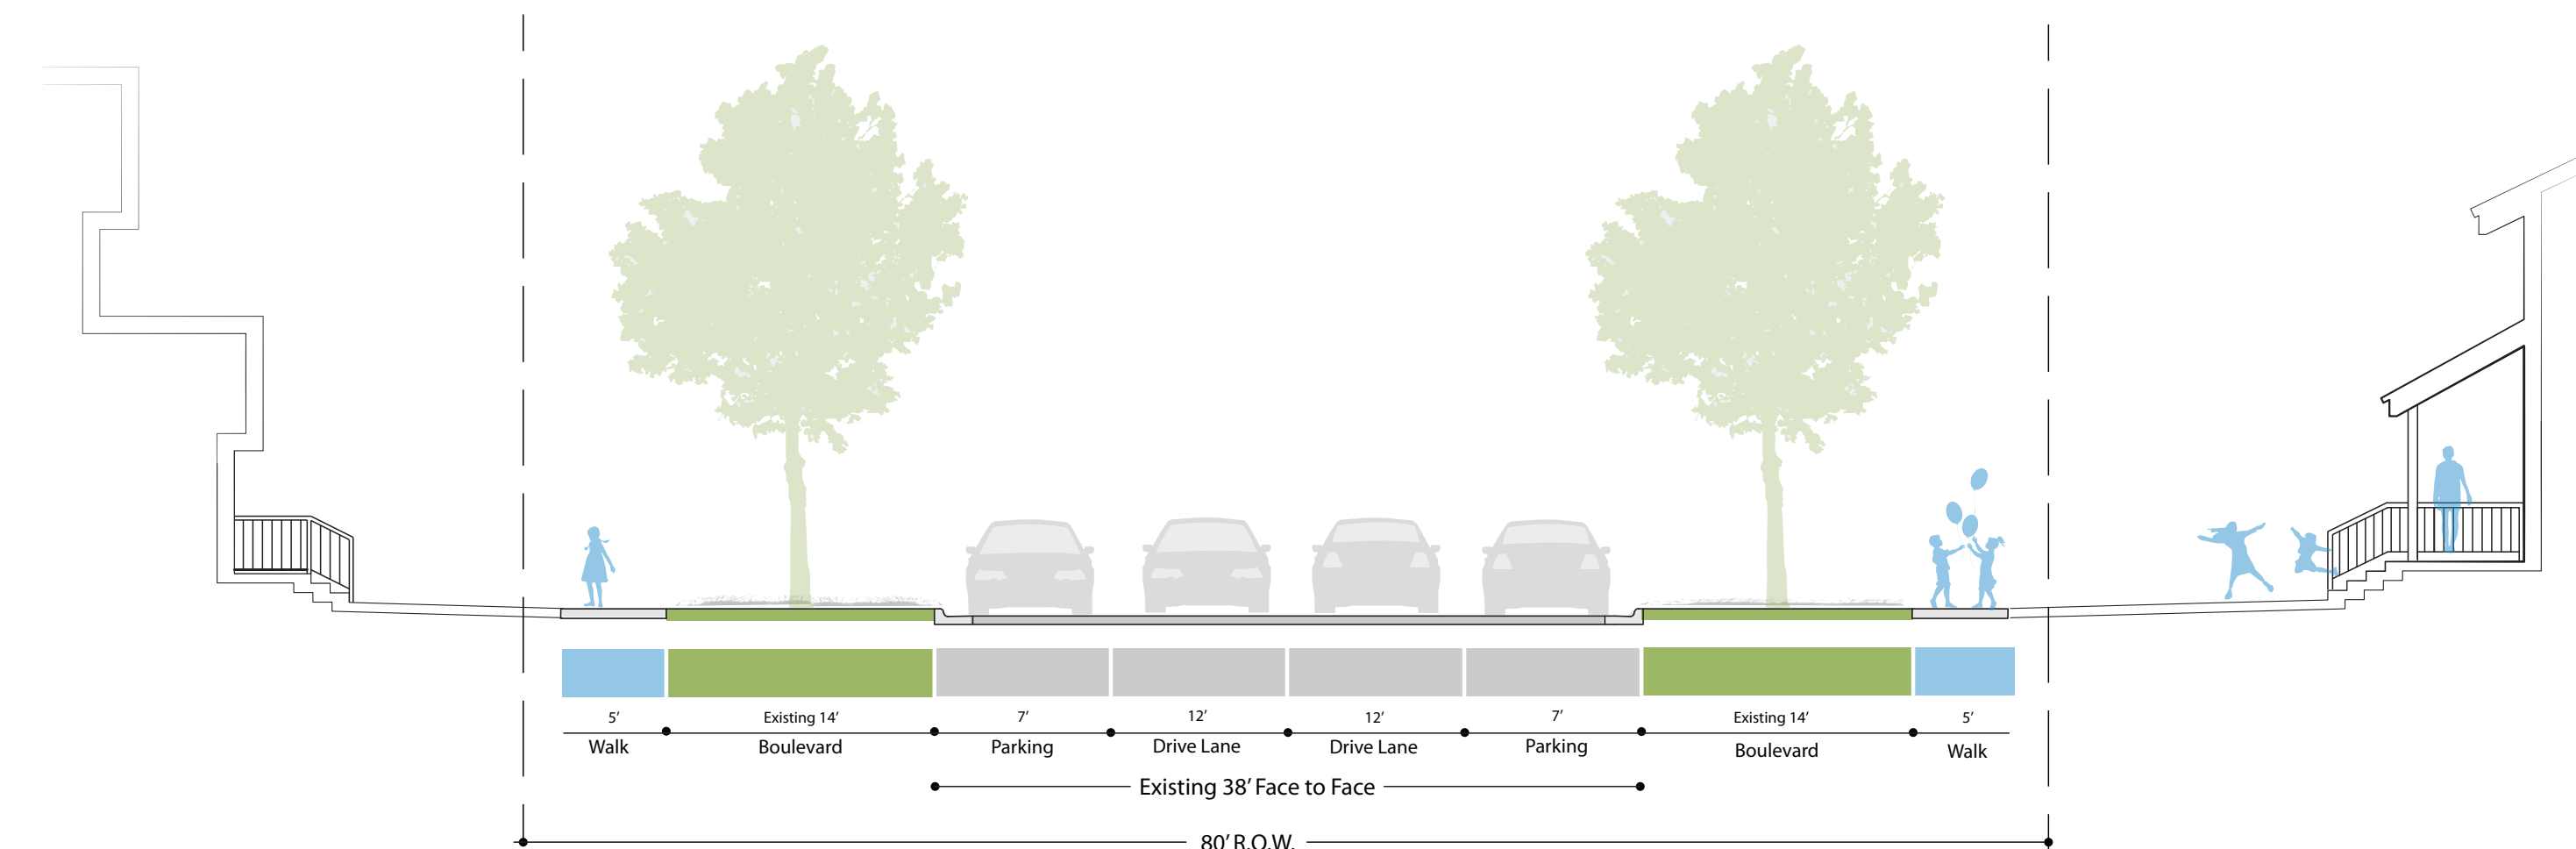

EXISTING CONDITIONS

