




ON-STREET BIKE LANES (EXISTING STREET WIDTH)

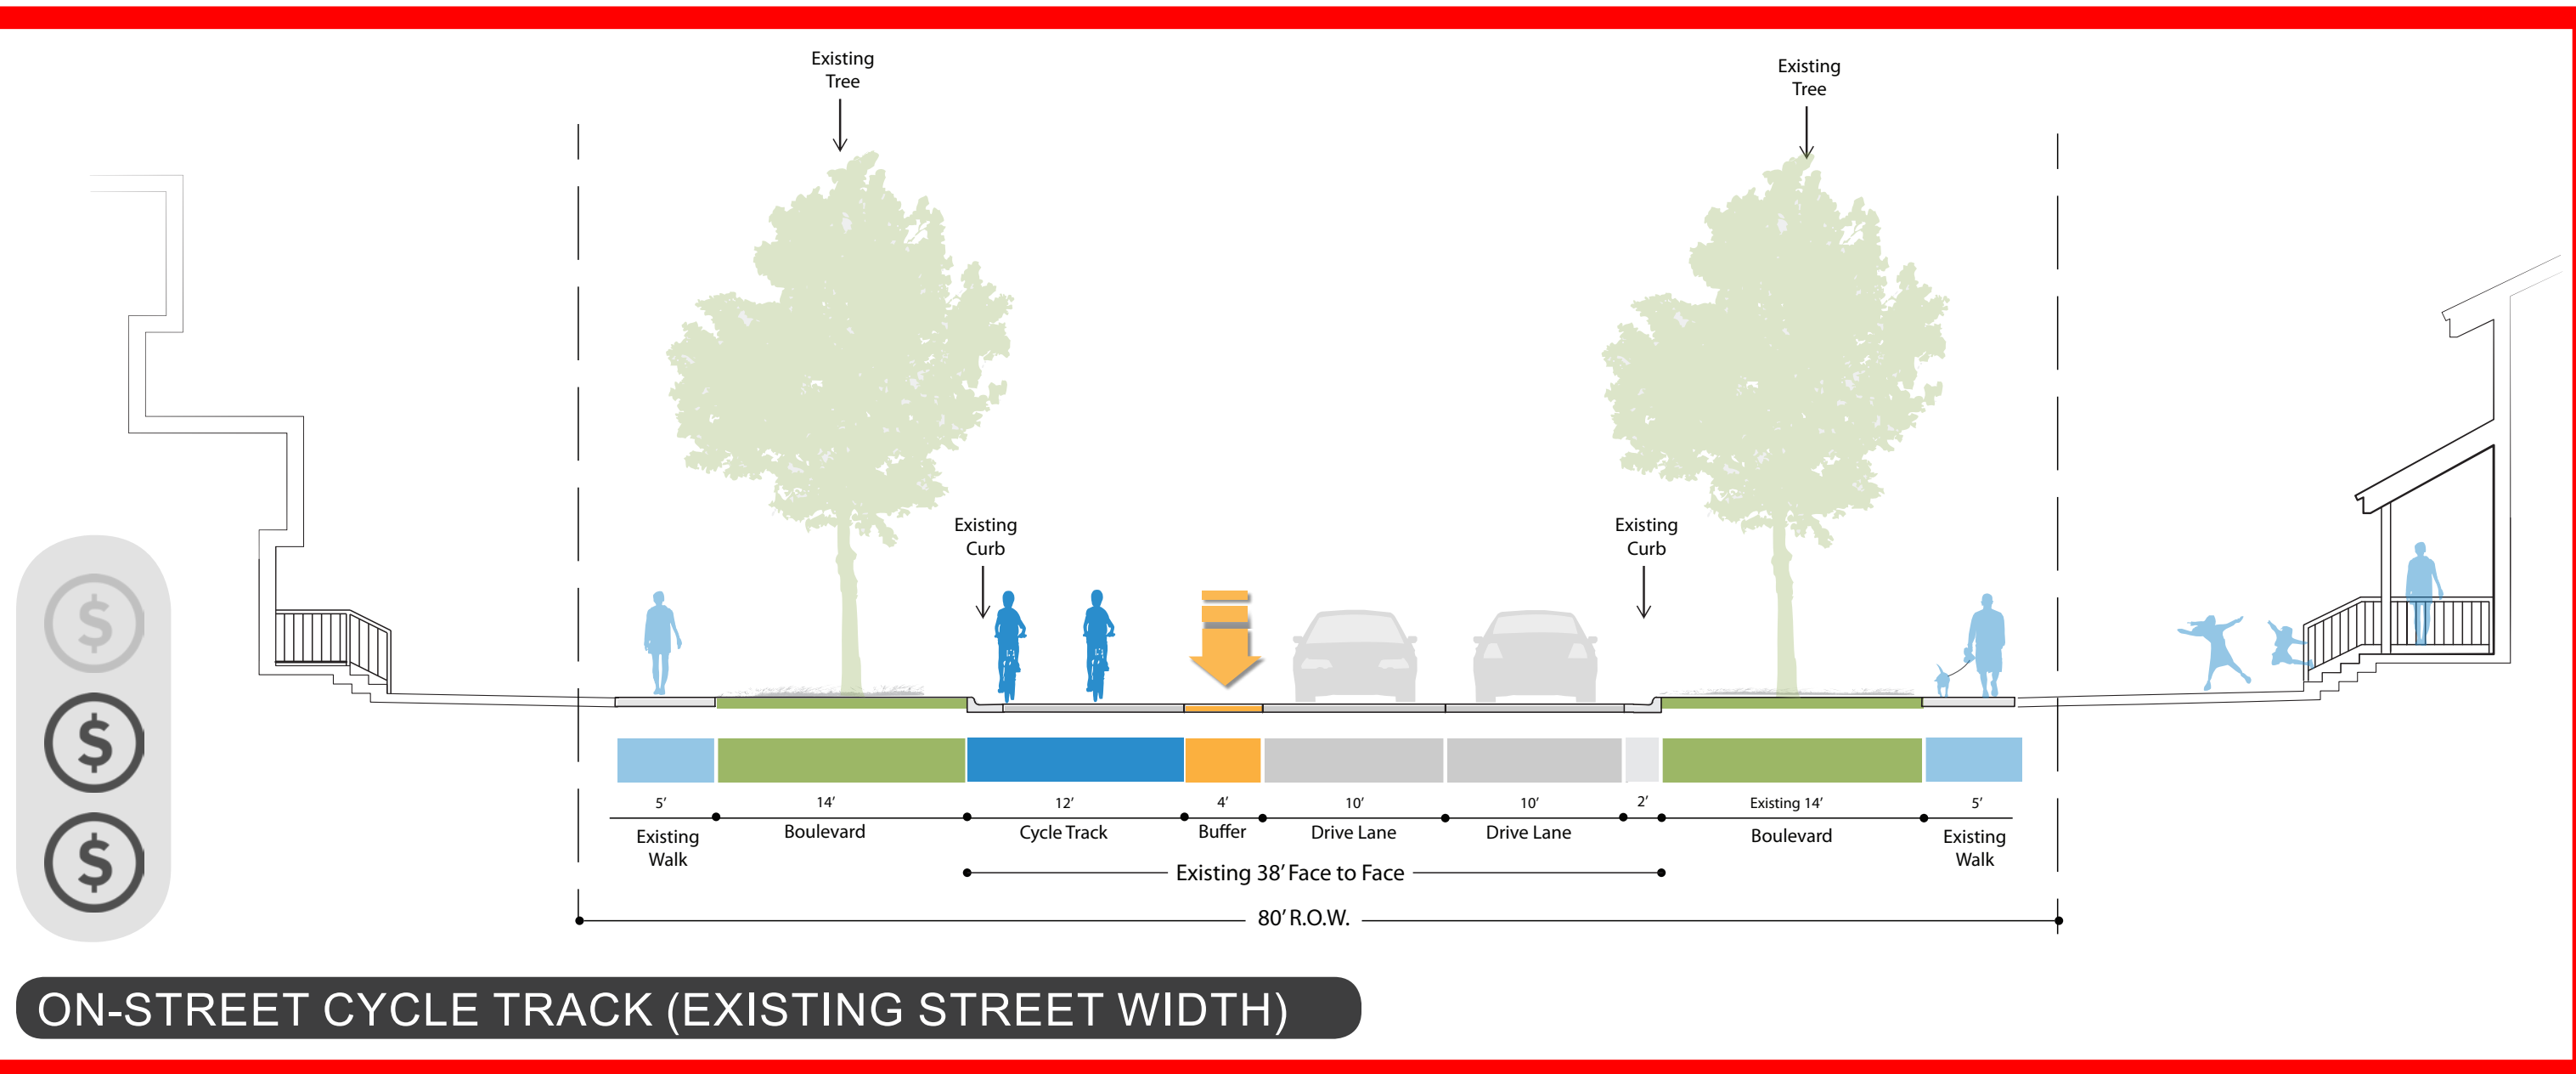


ON-STREET CYCLE TRACK (EXISTING STREET WIDTH)

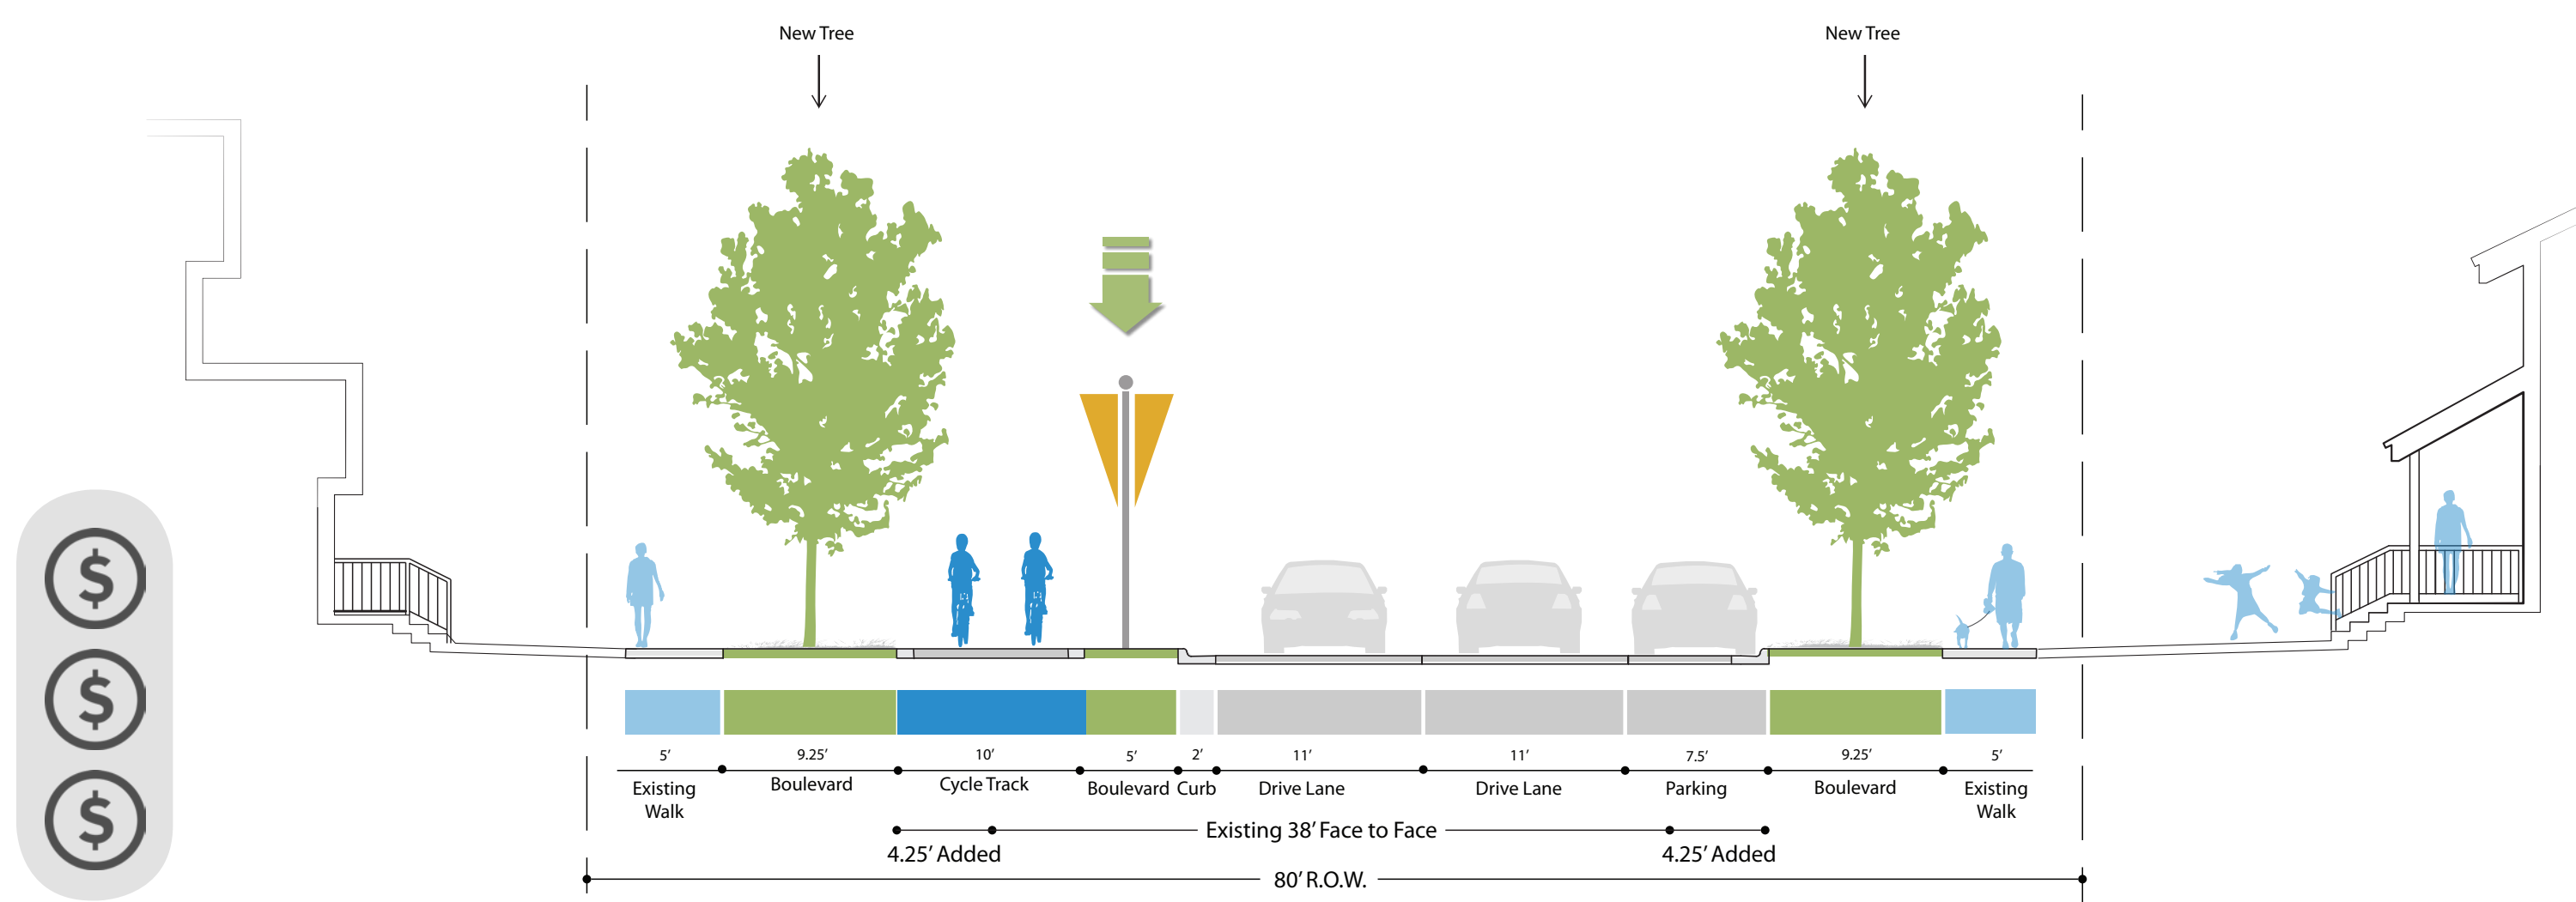


RAISED CYCLE TRACK

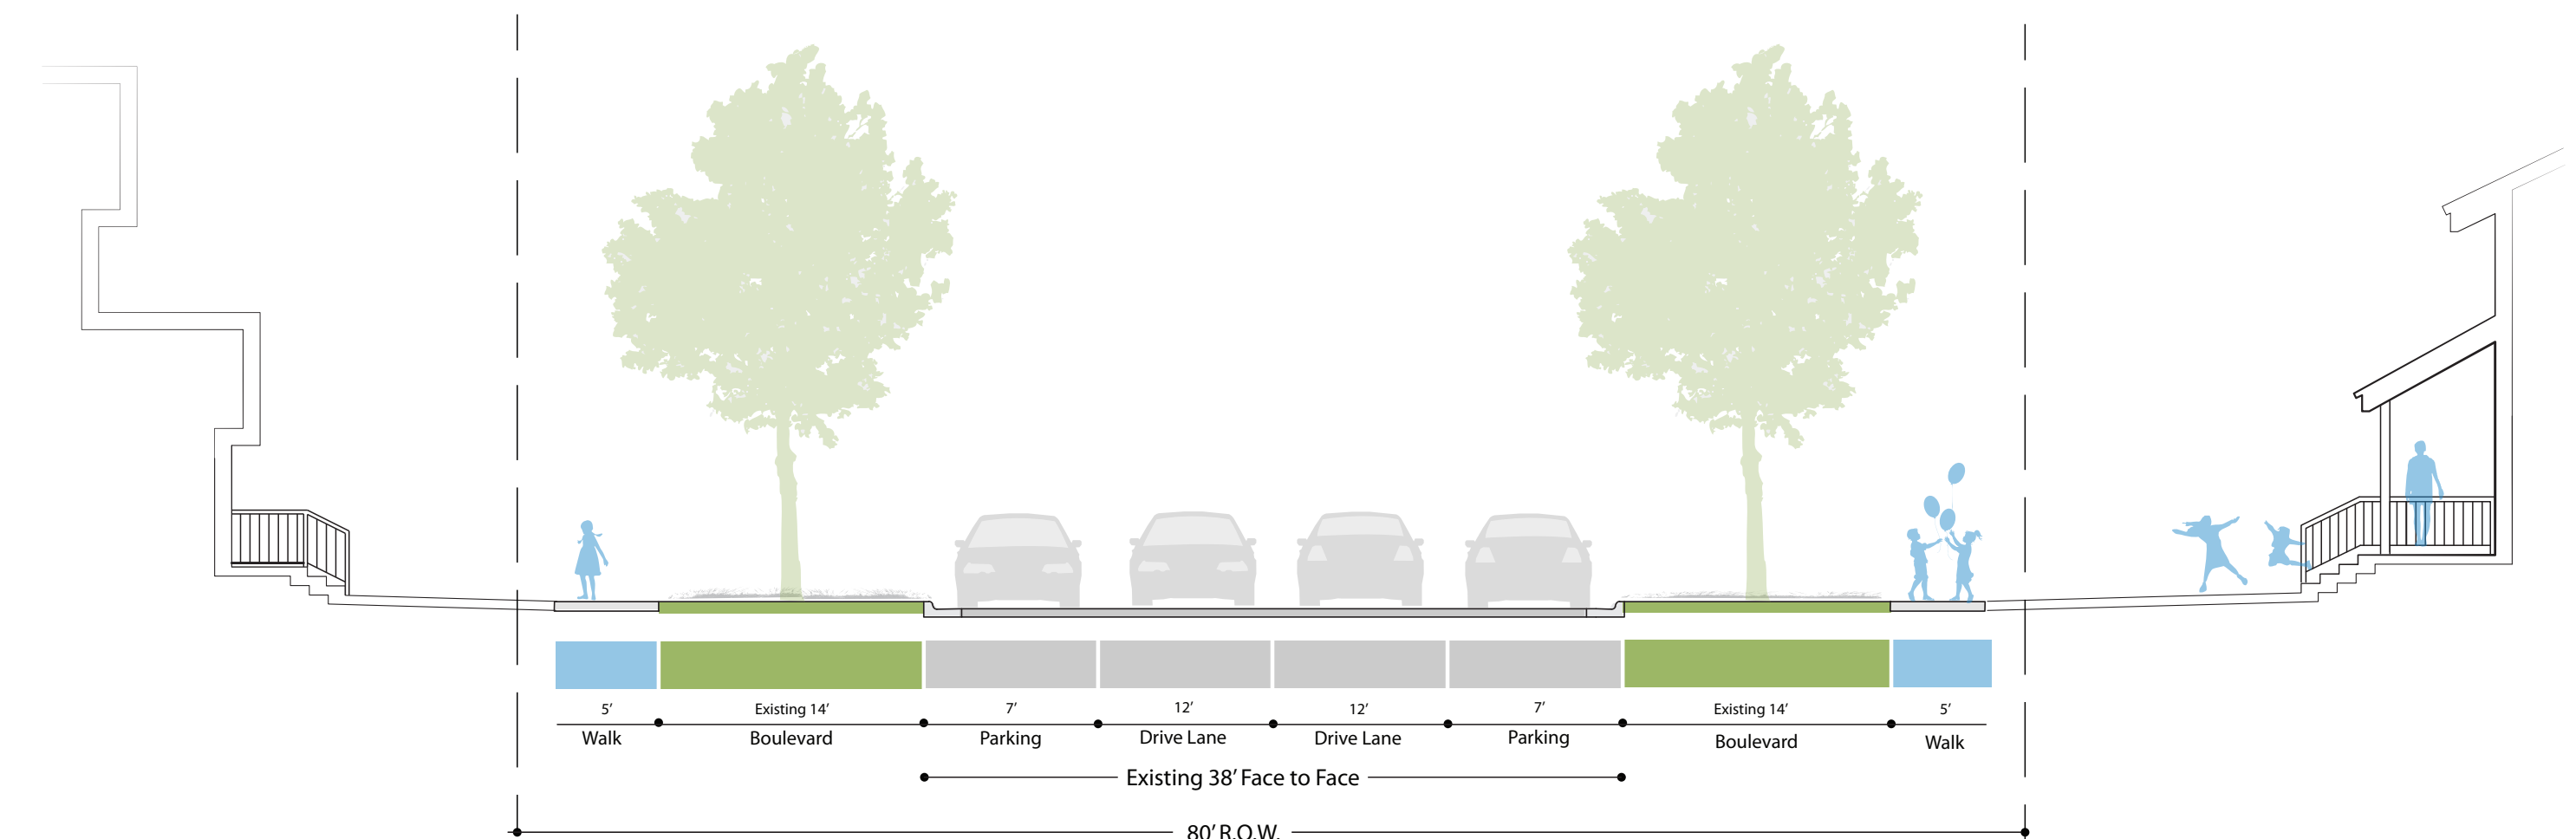


EXISTING CONDITIONS

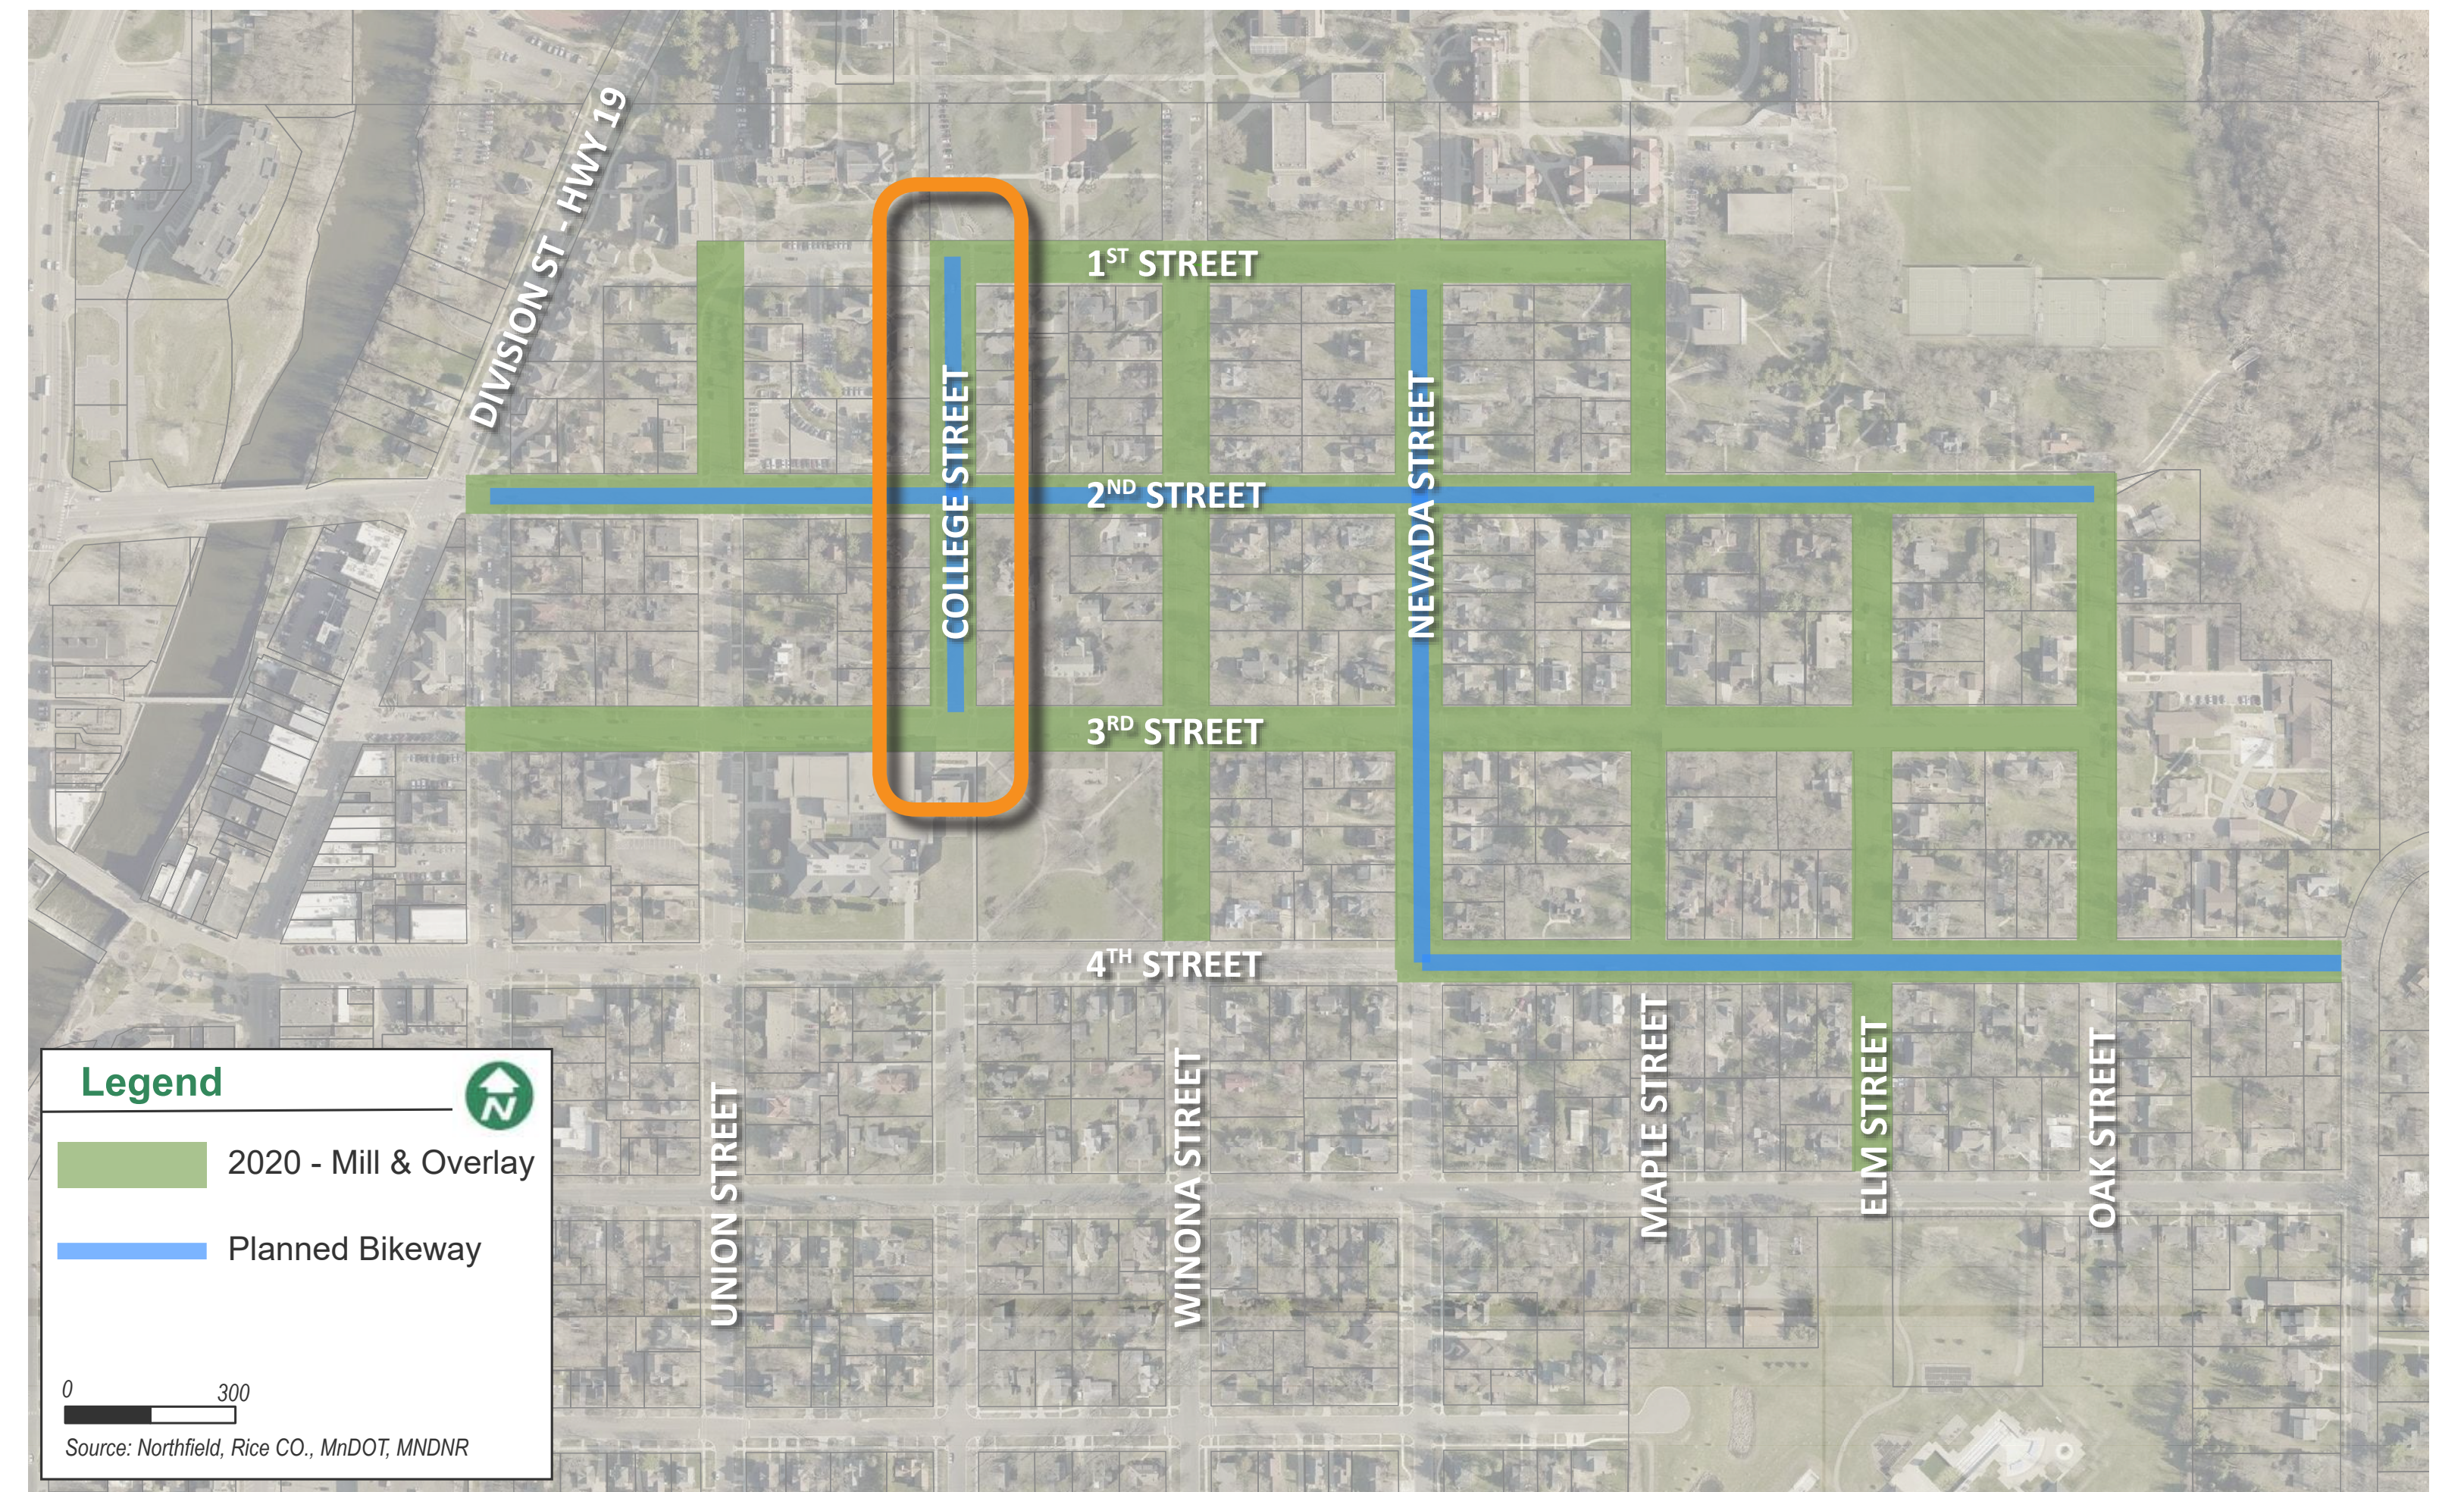




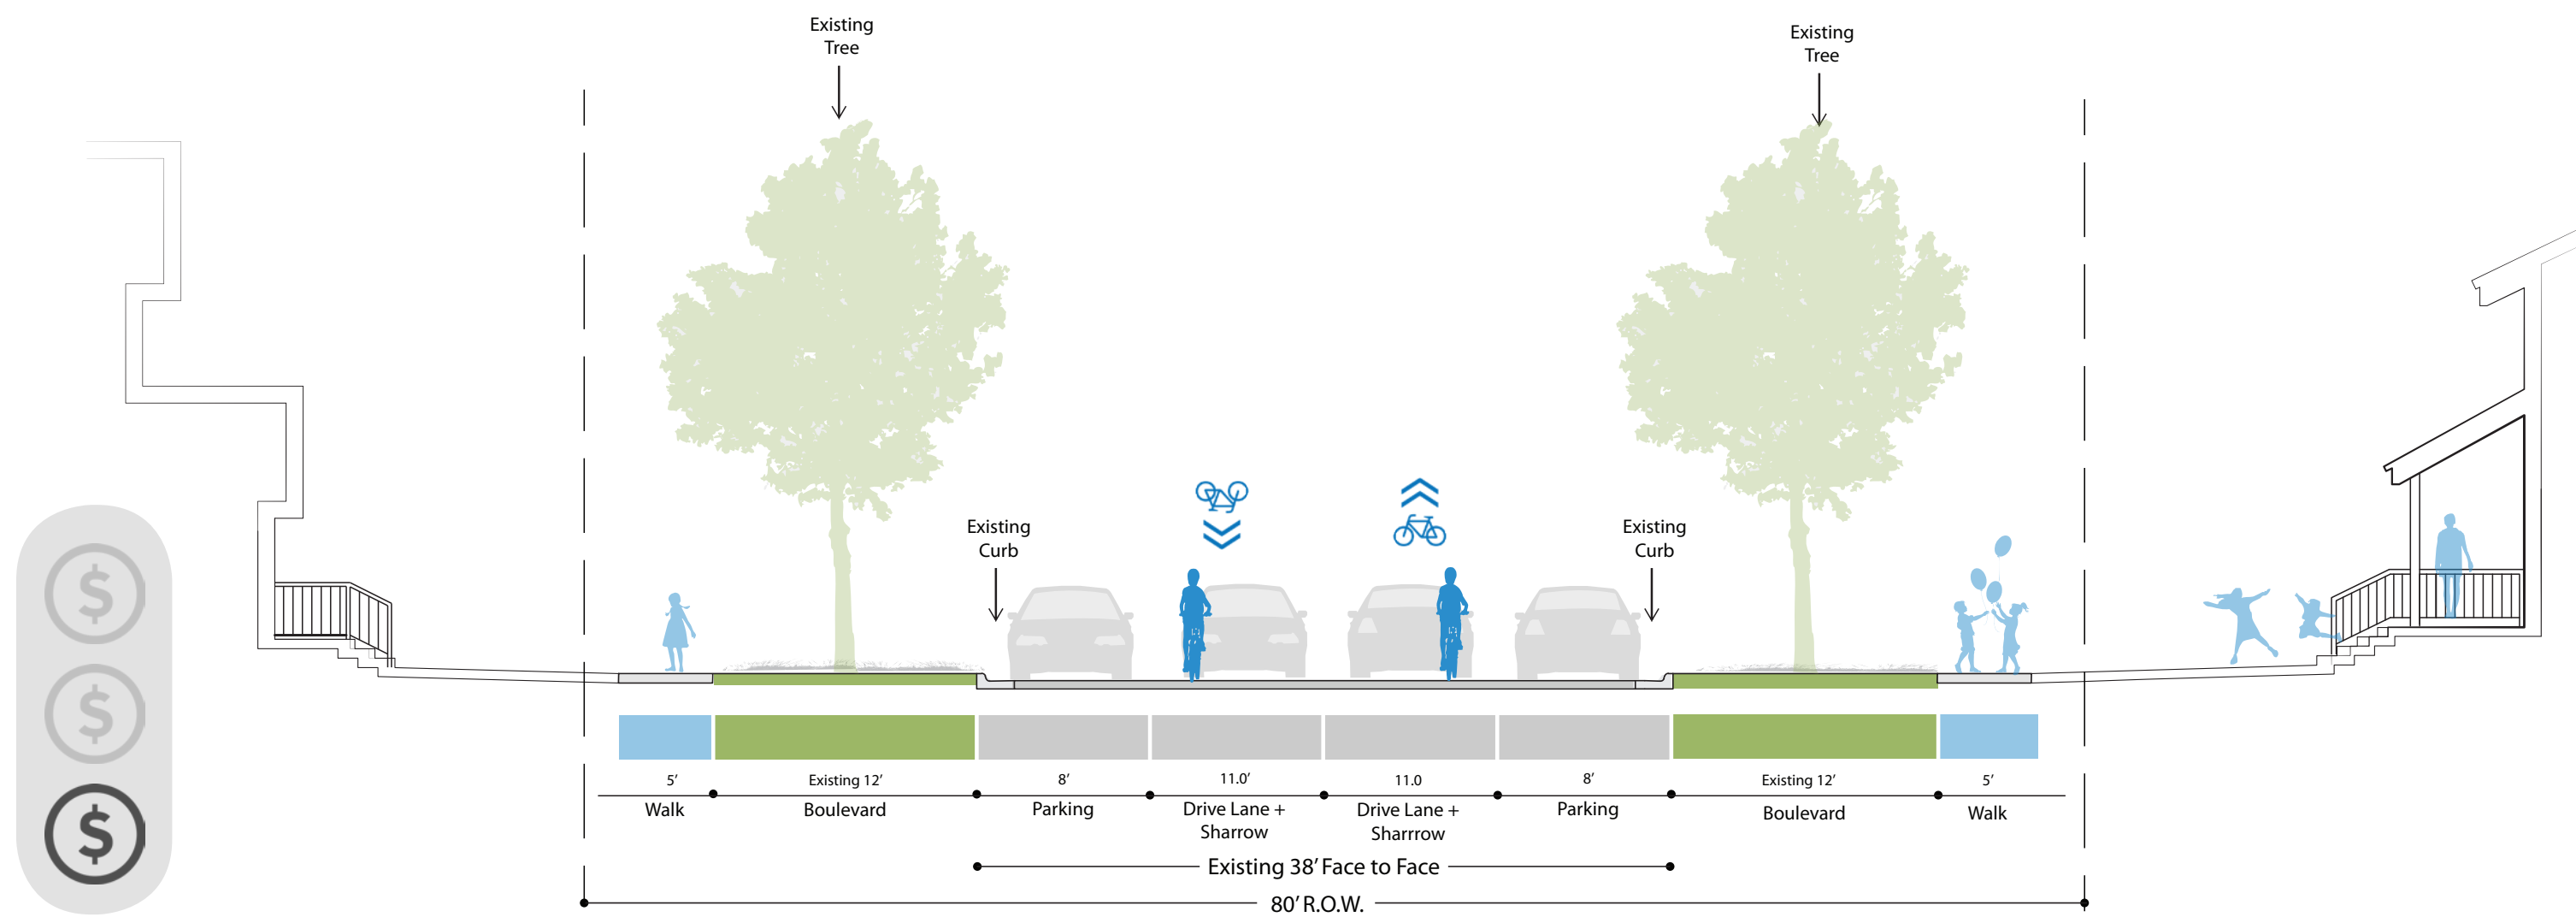



SHARROWS

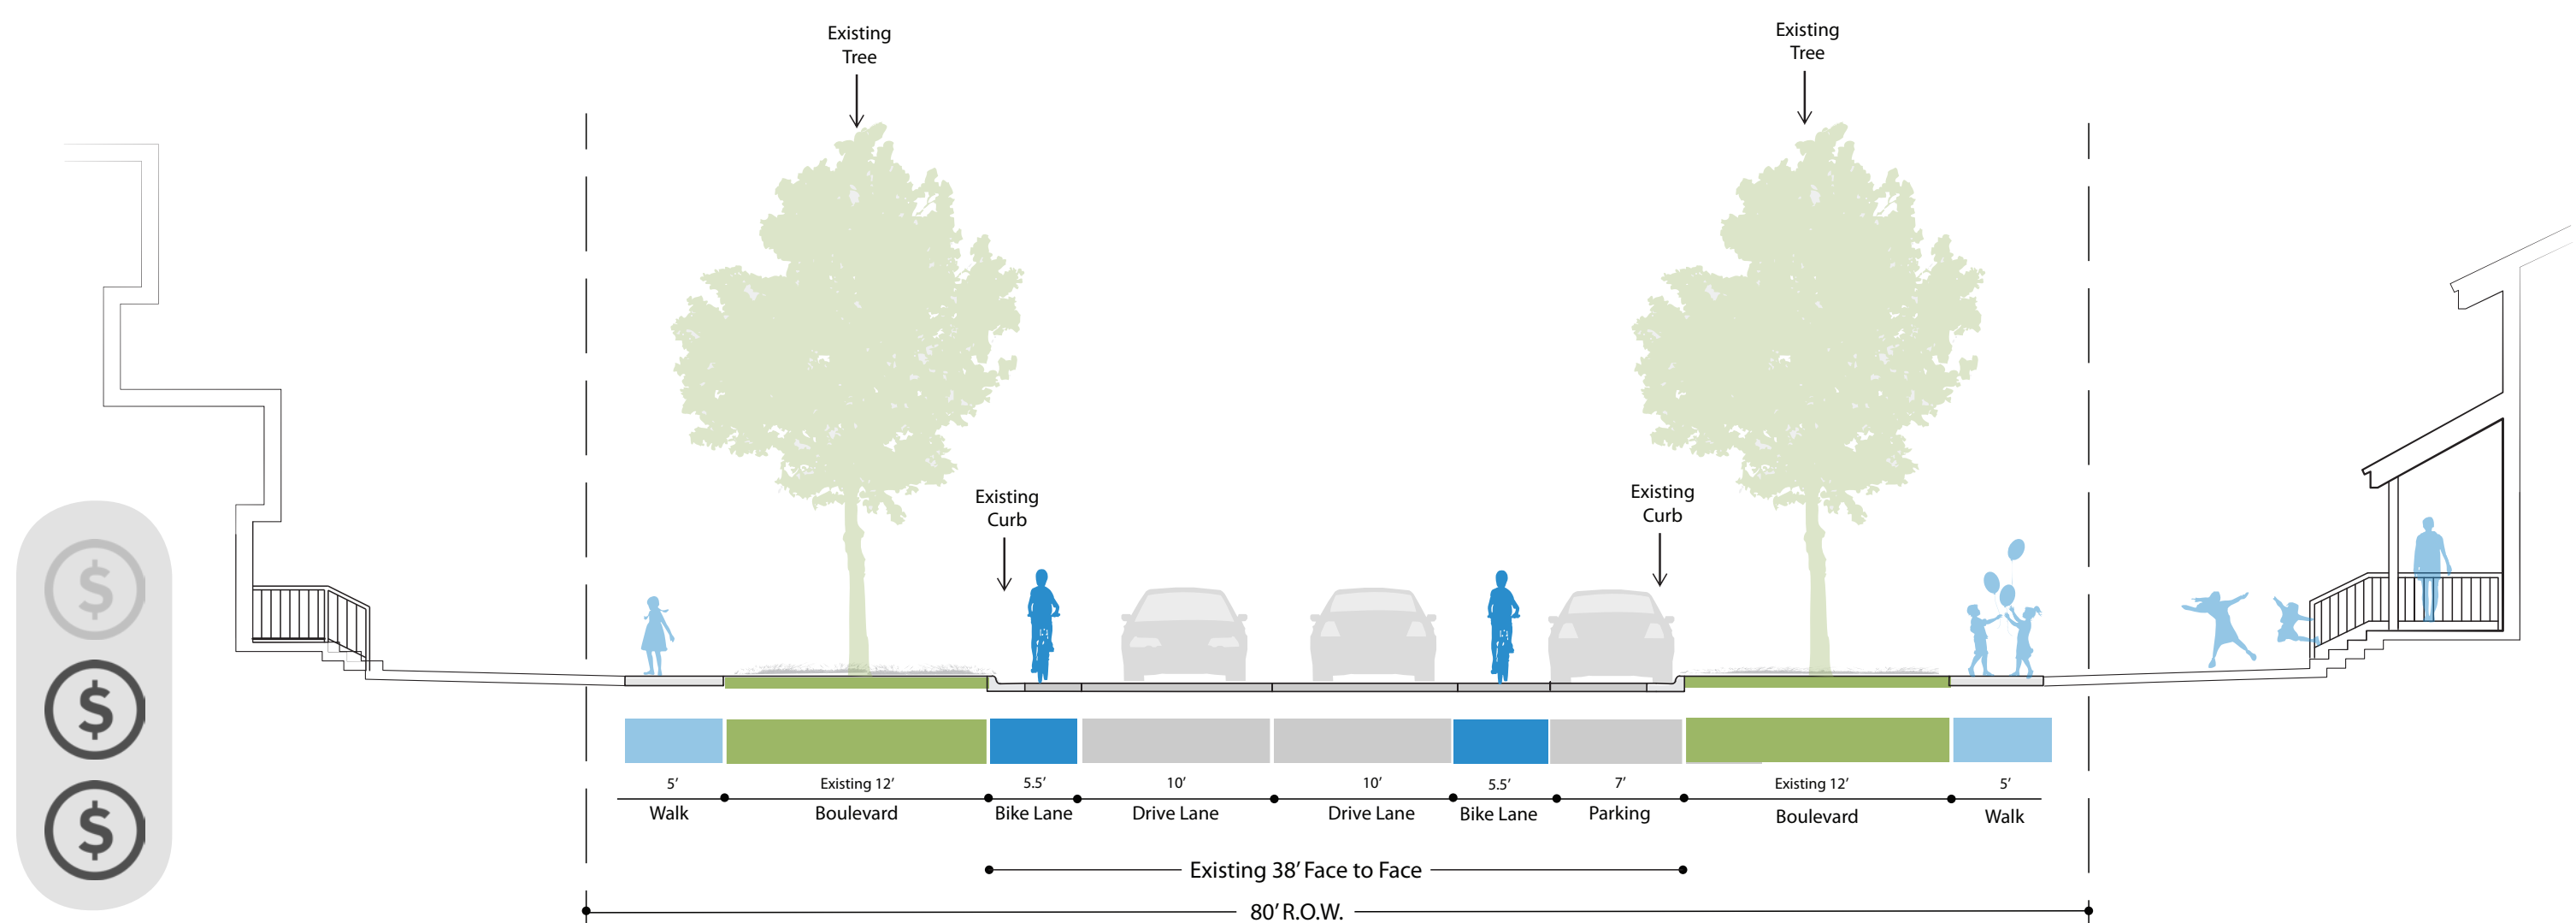

ON-STREET BIKE LANES

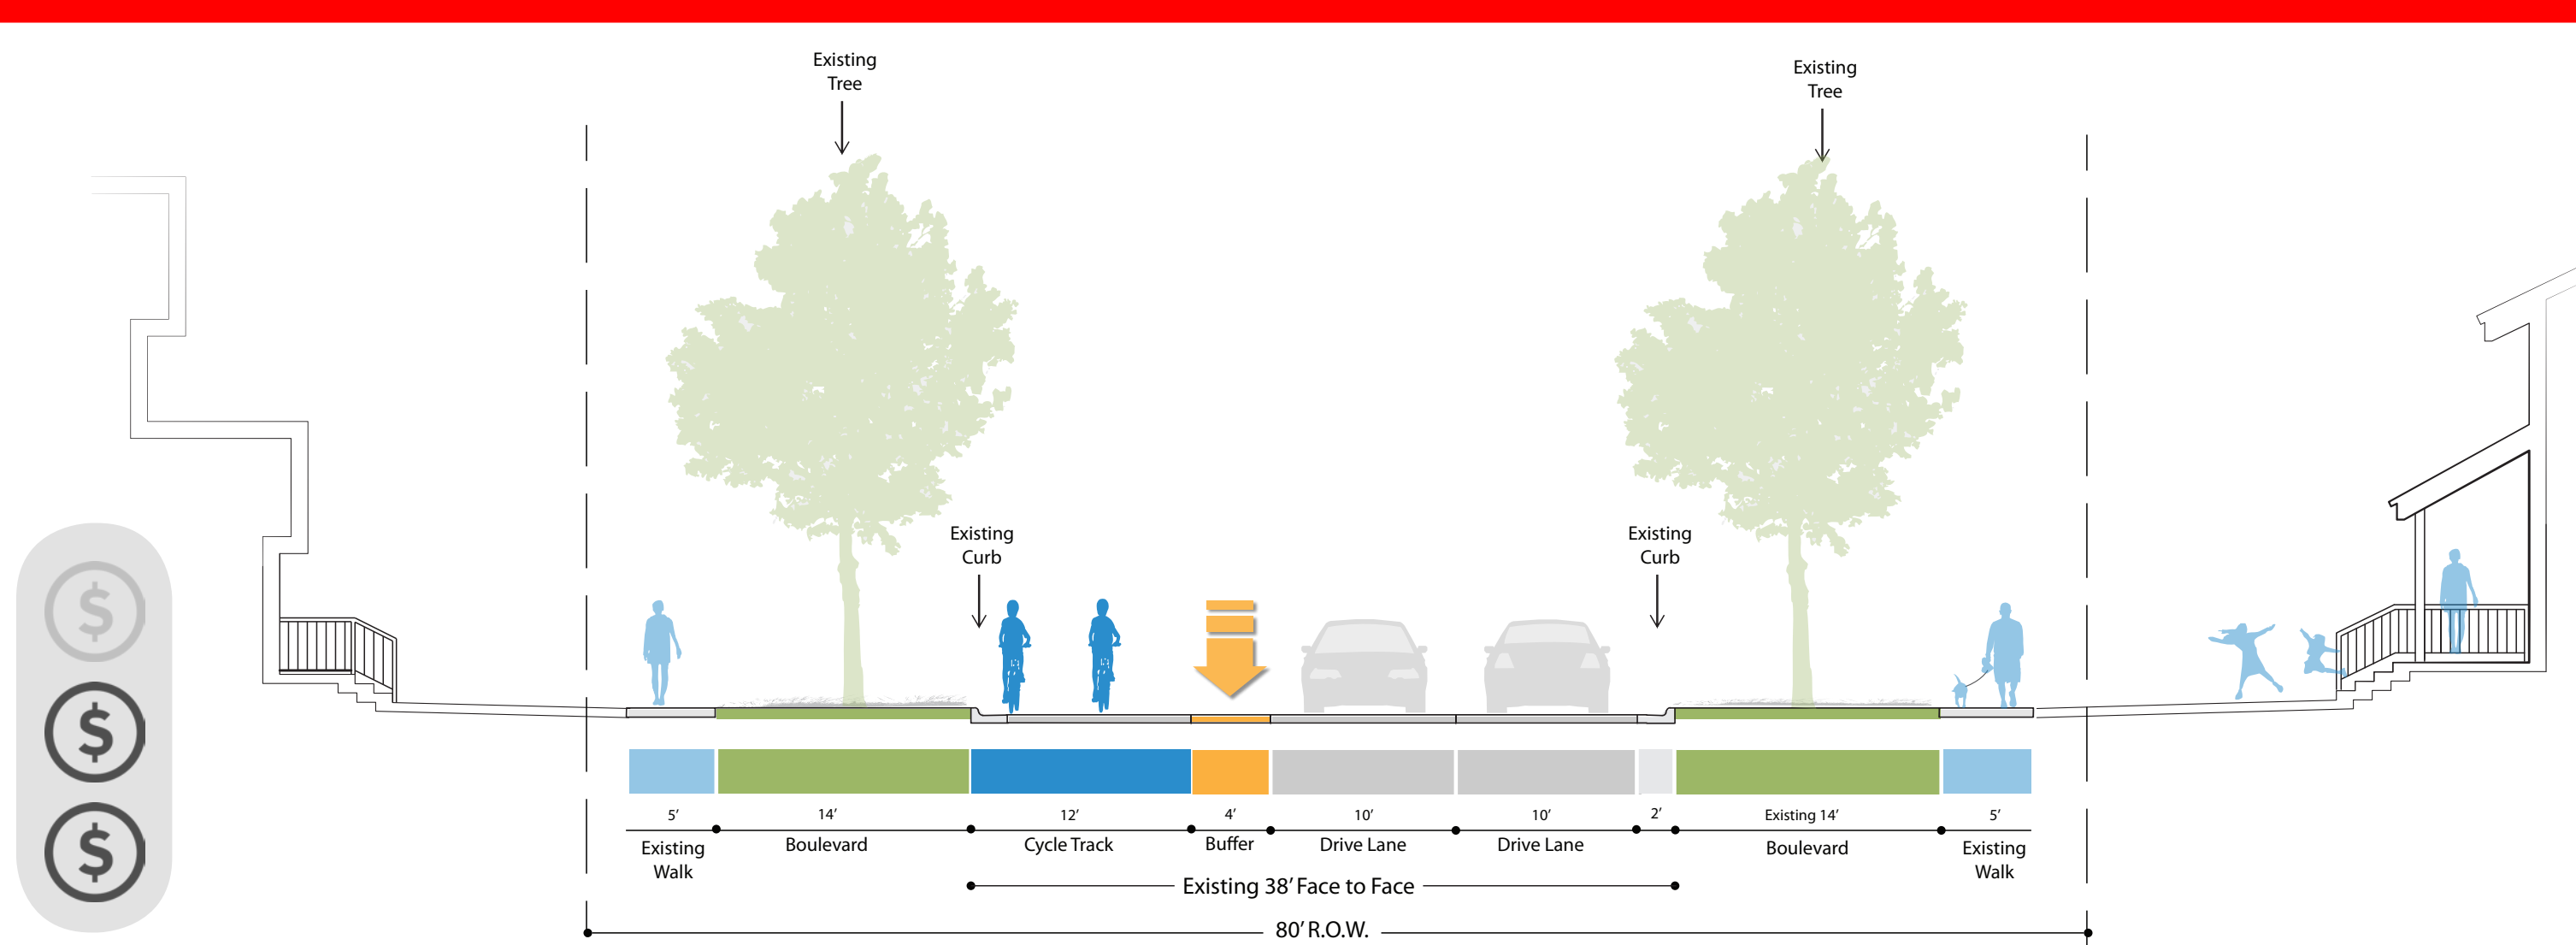


ON-STREET CYCLE TRACK

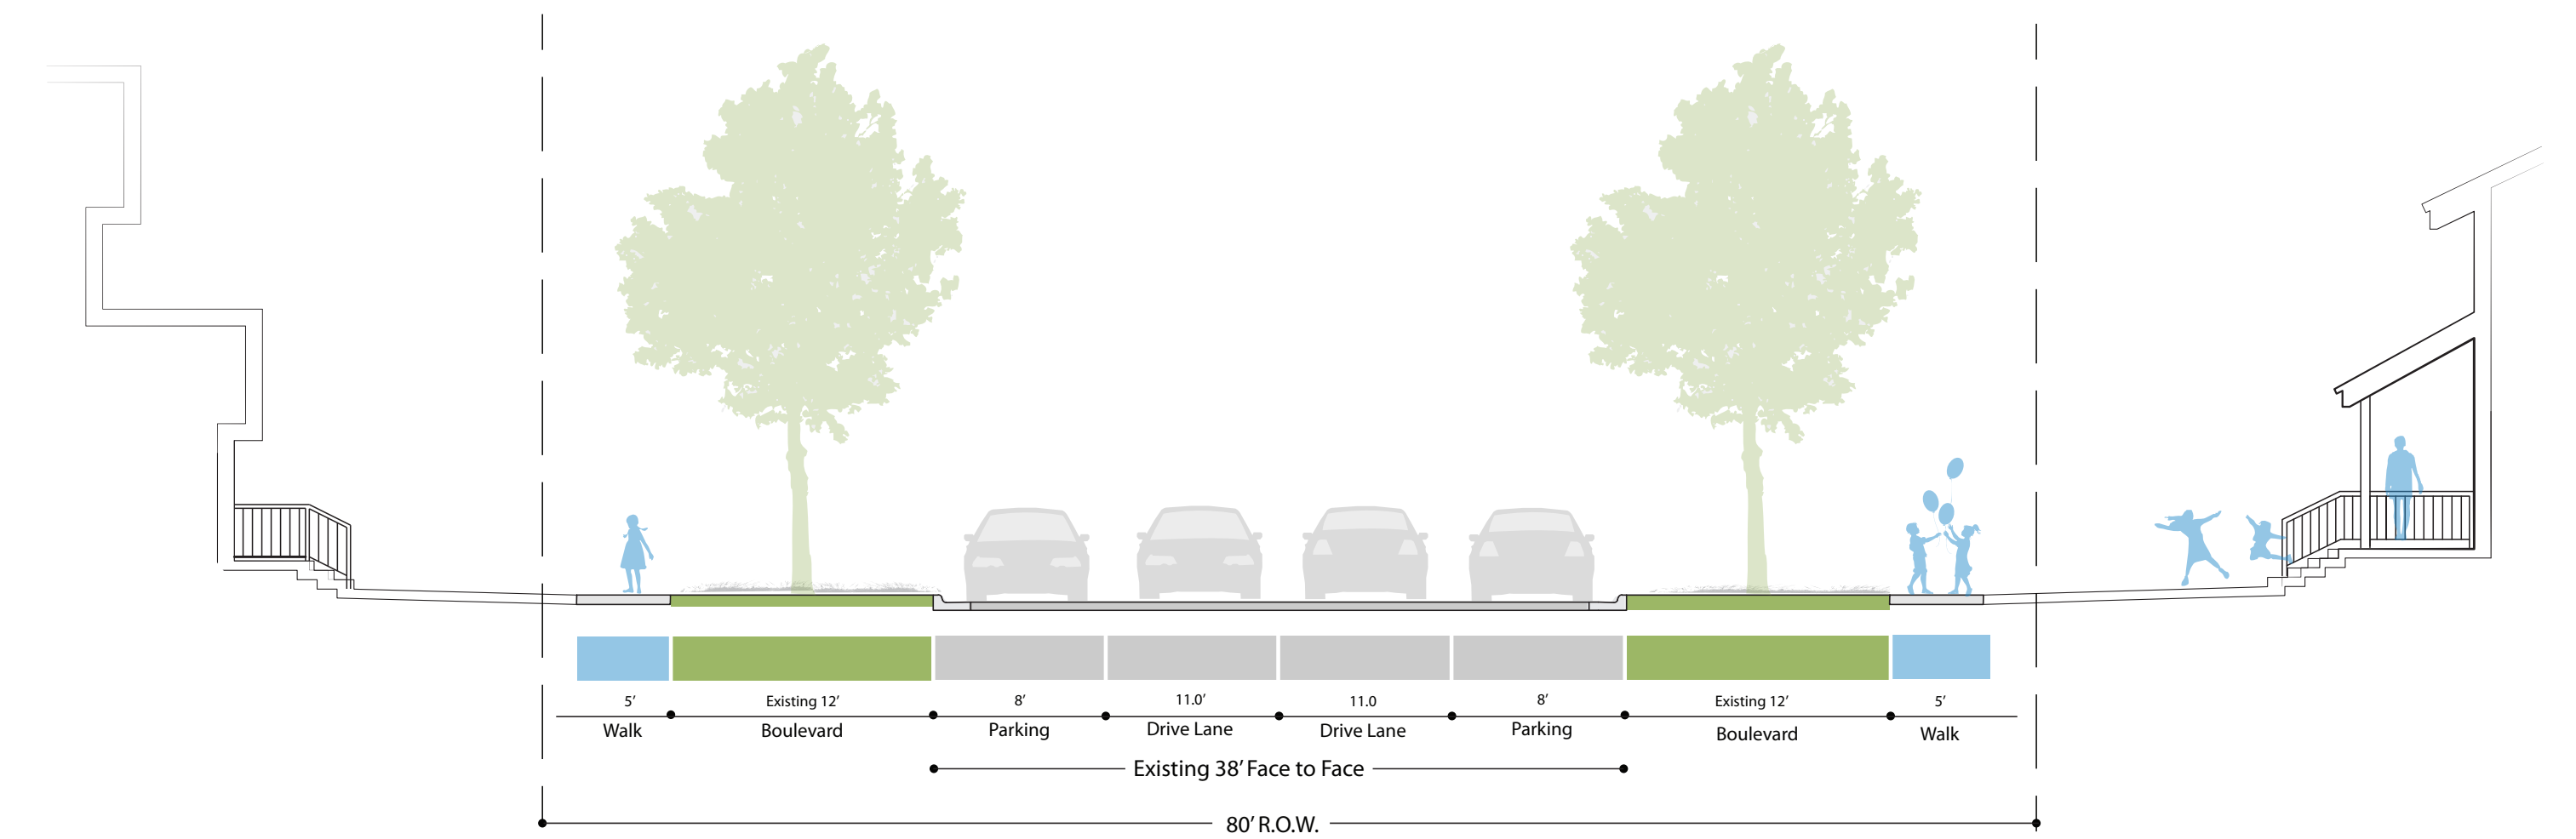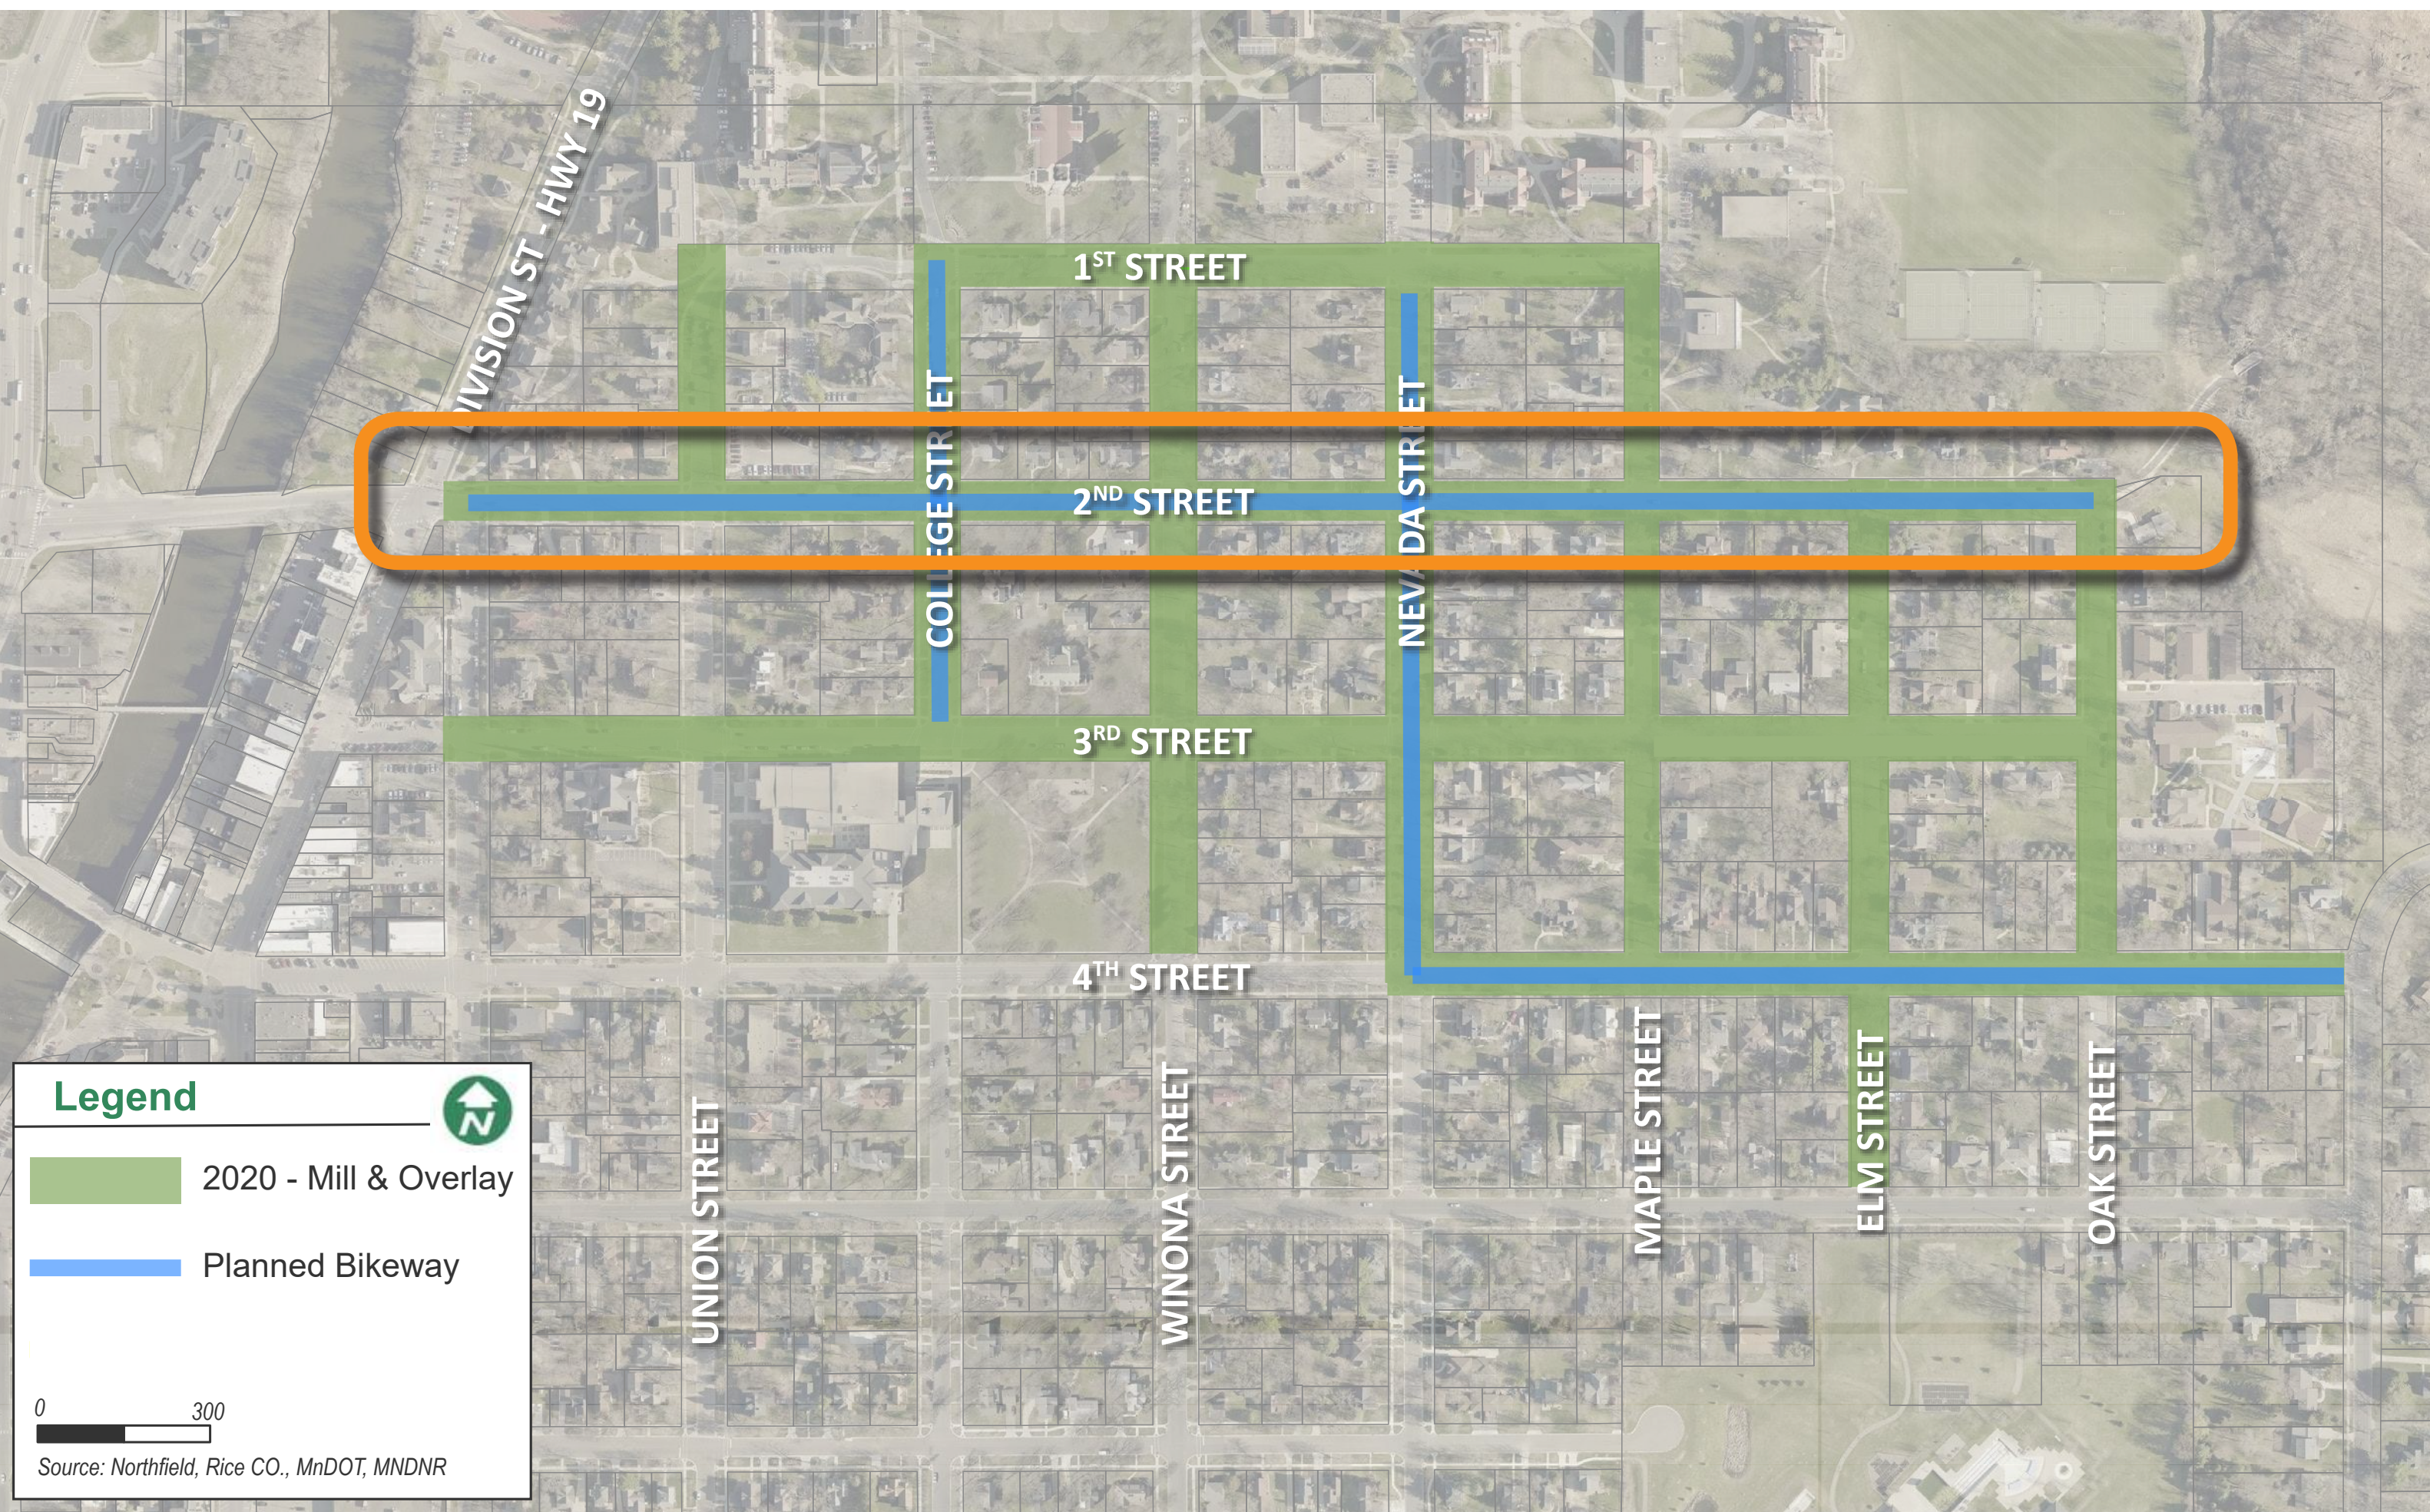


EXISTING CONDITIONS




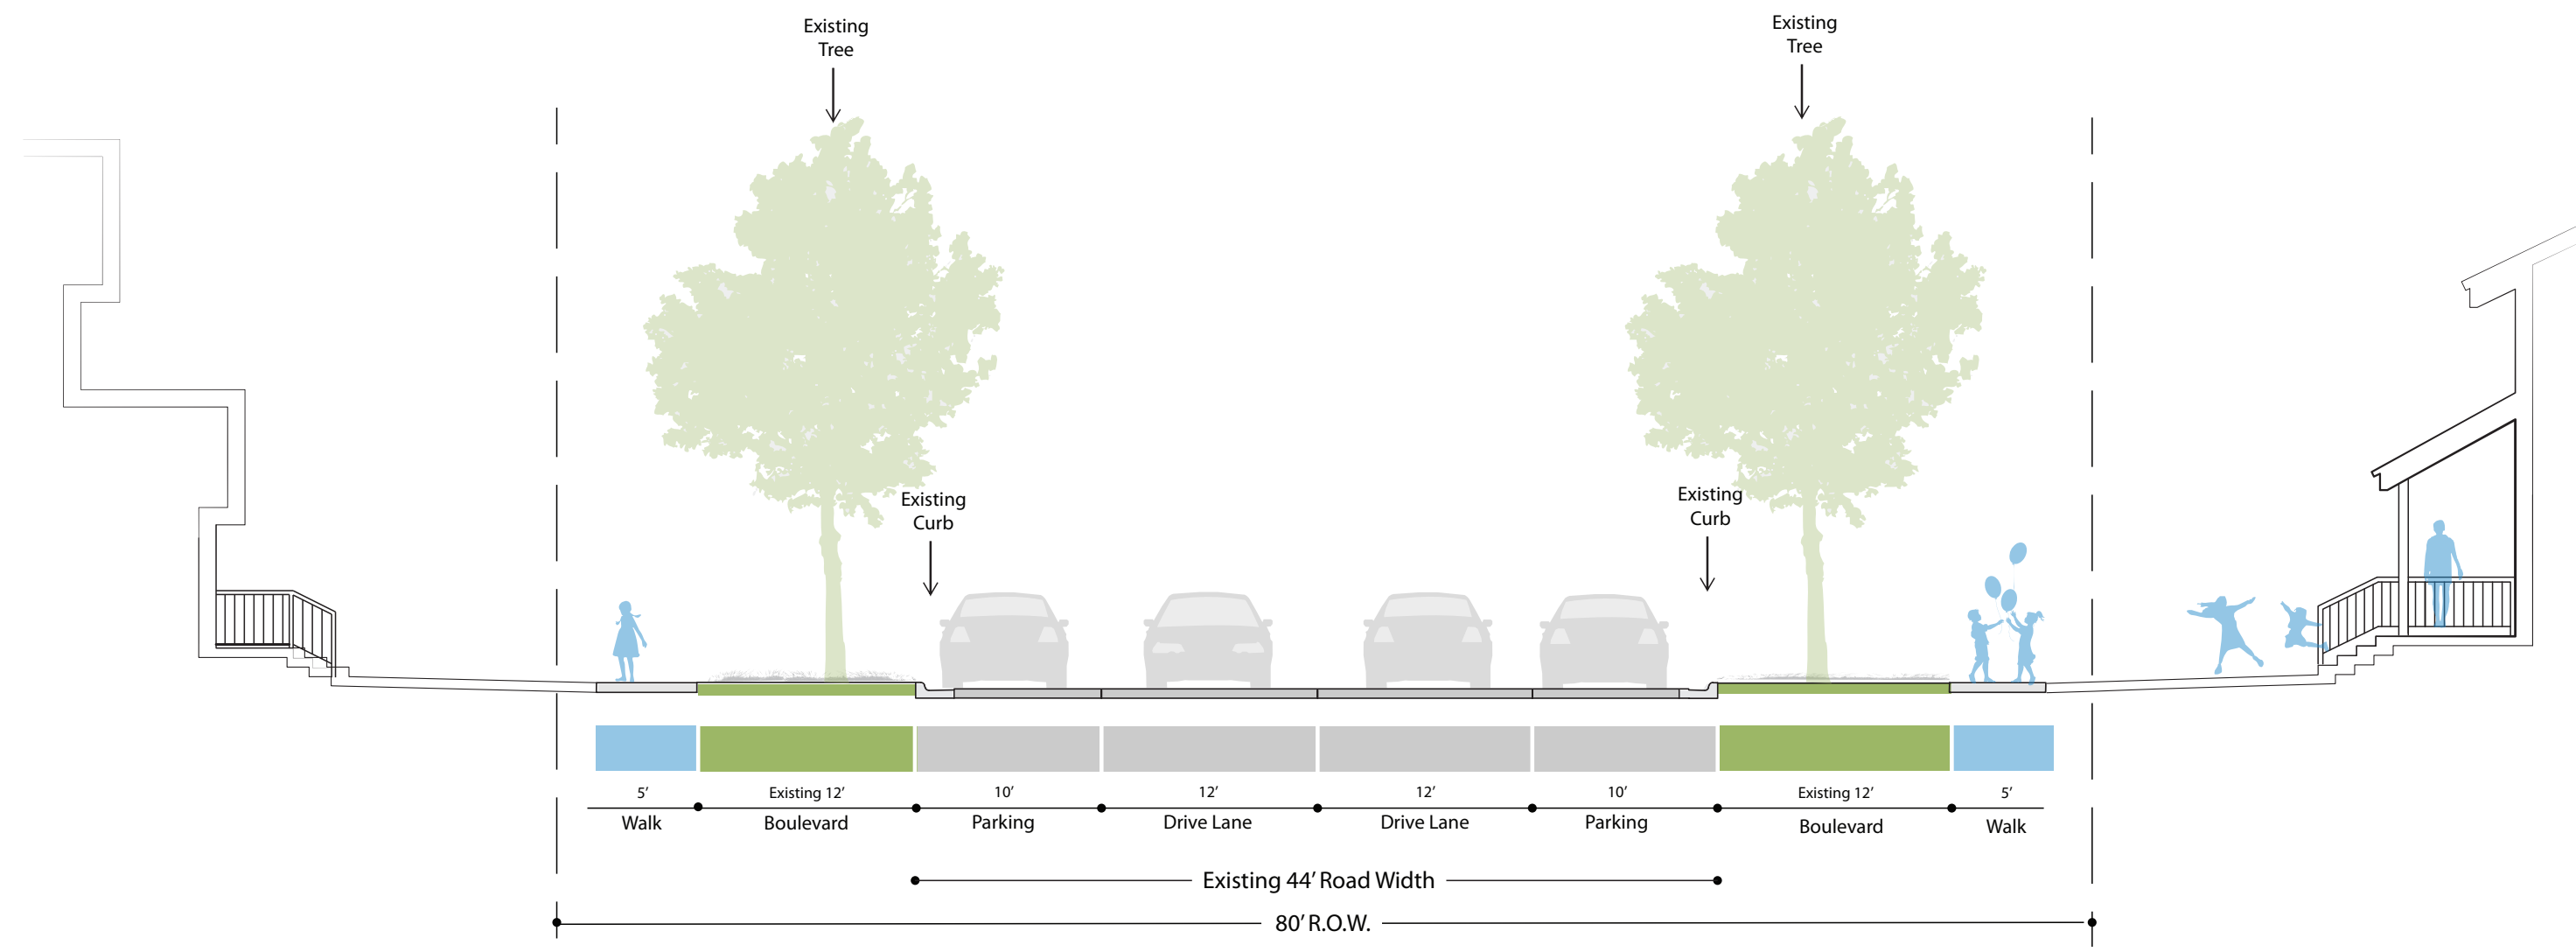



HERITAGE DRIVE EXISTING

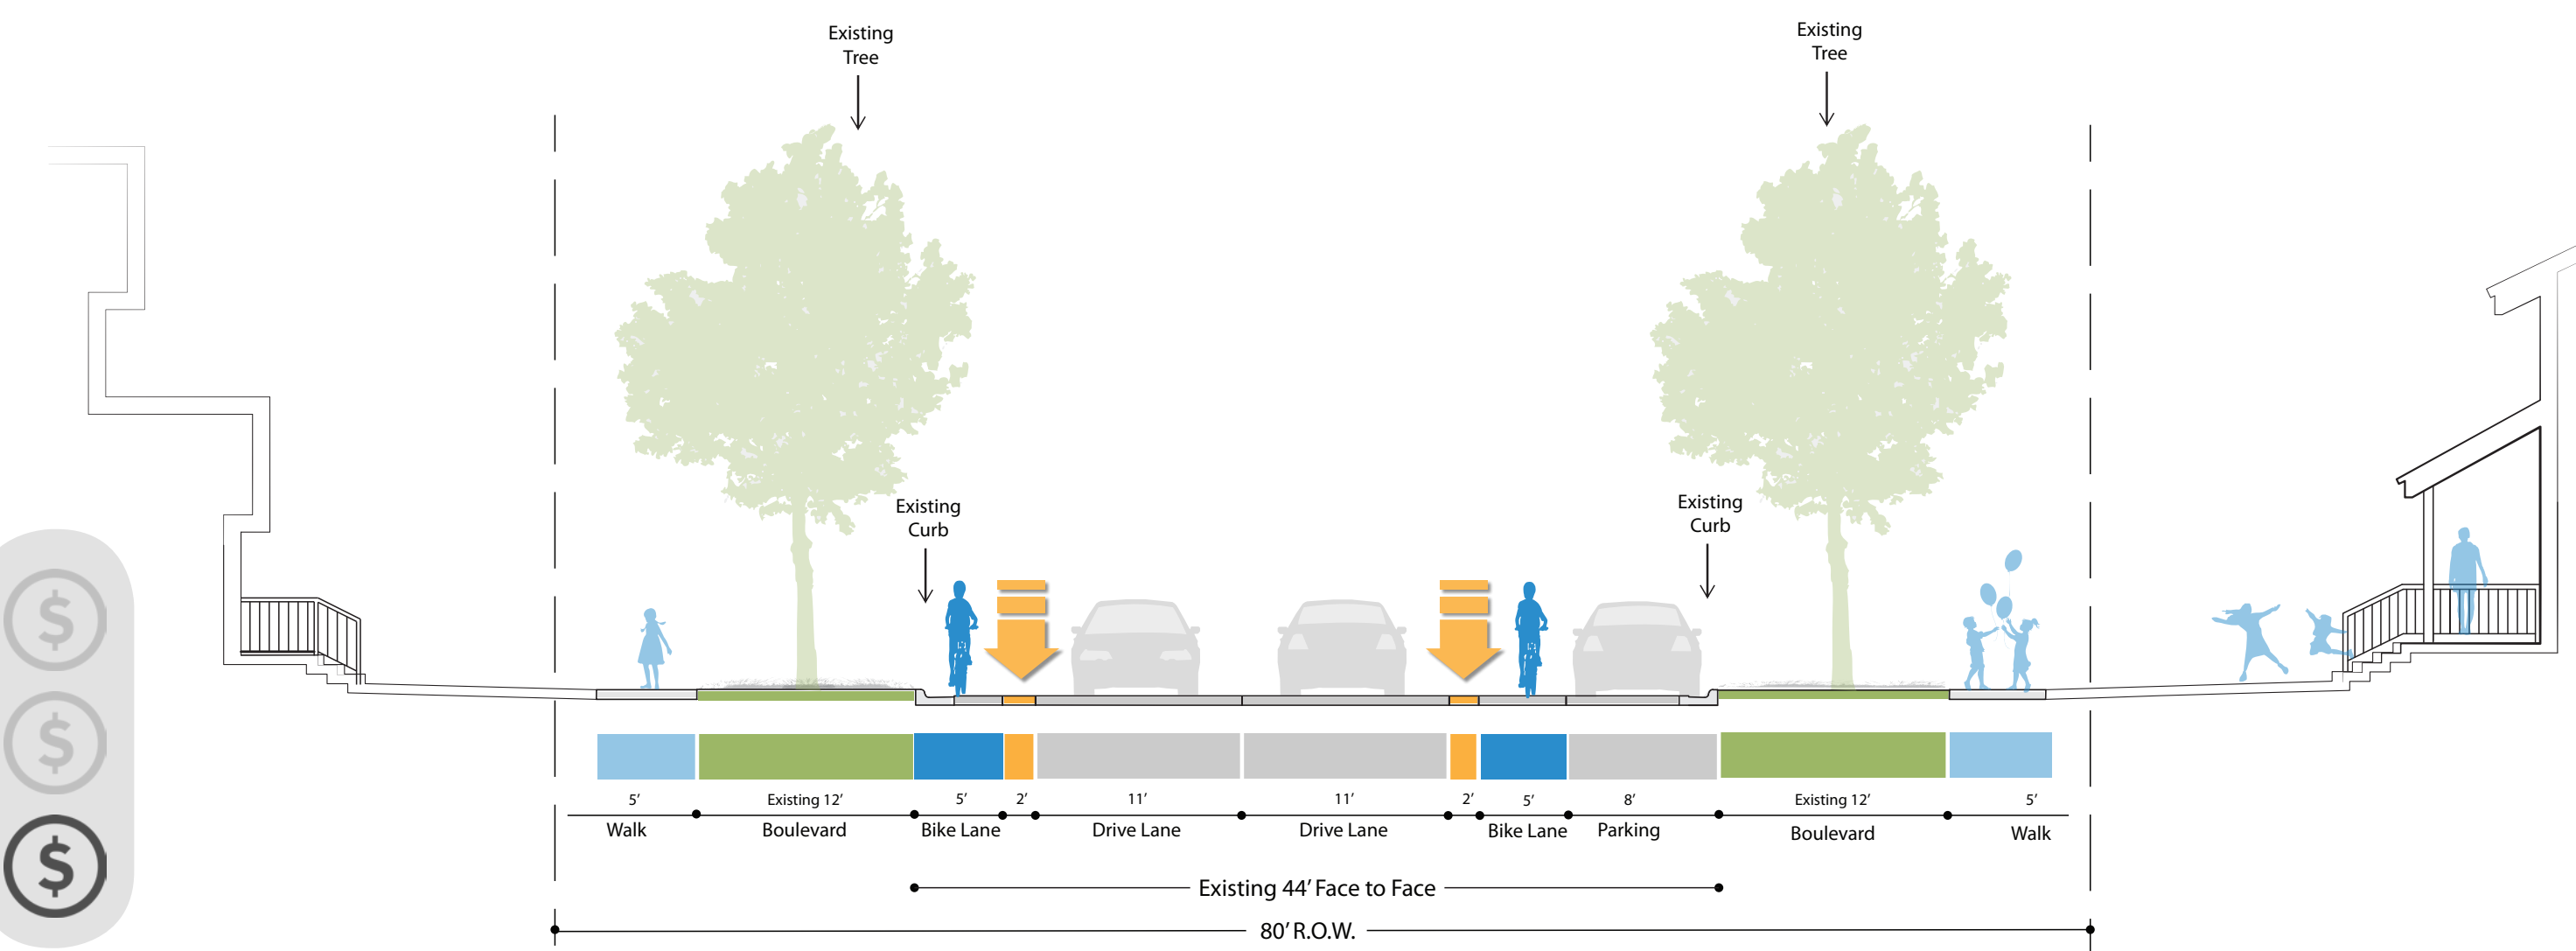

HERITAGE DRIVE ON-STREET BIKE LANES

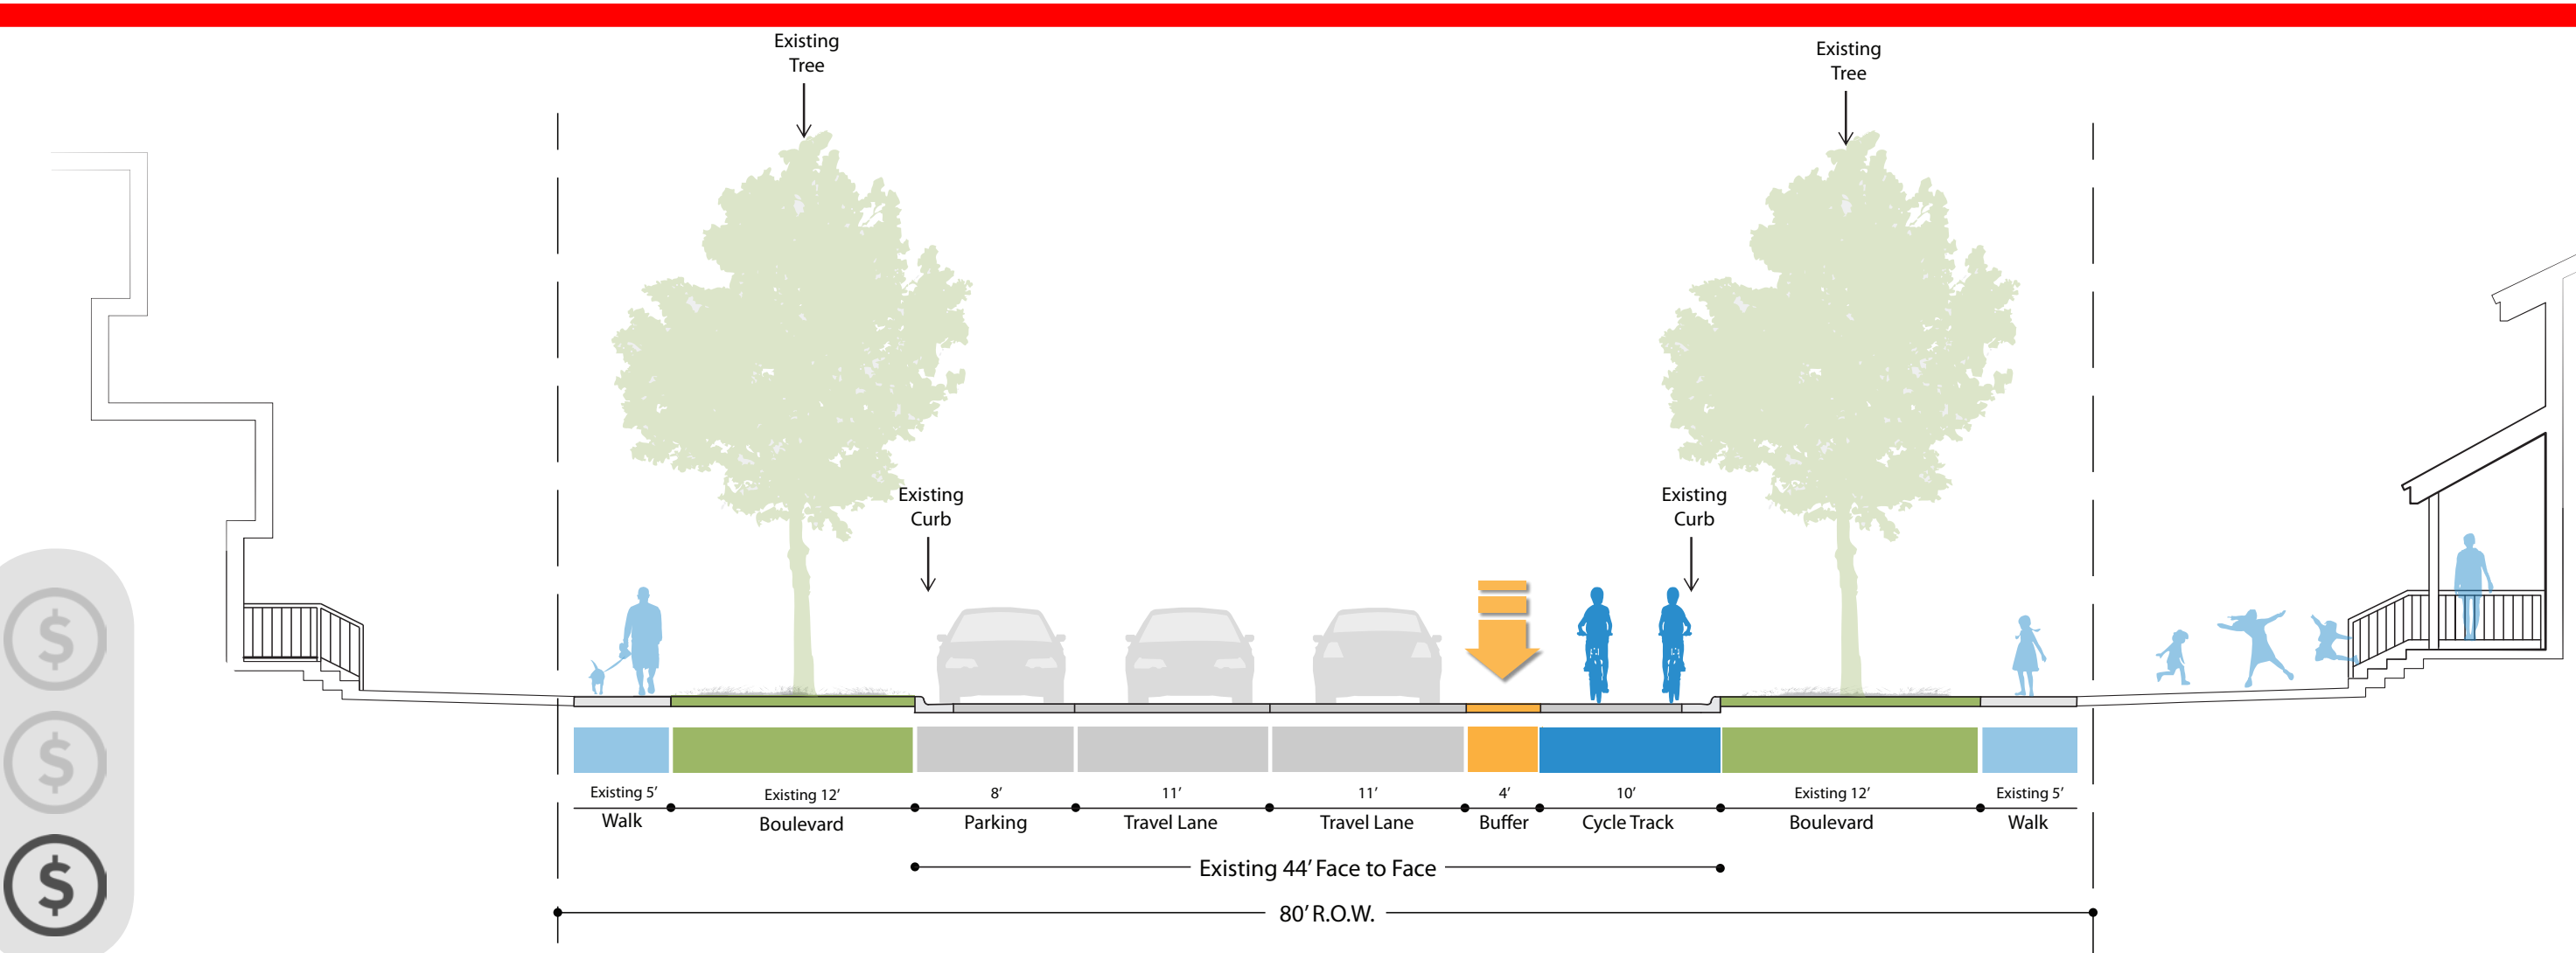


HERITAGE DRIVE ON-STREET CYCLE TRACK

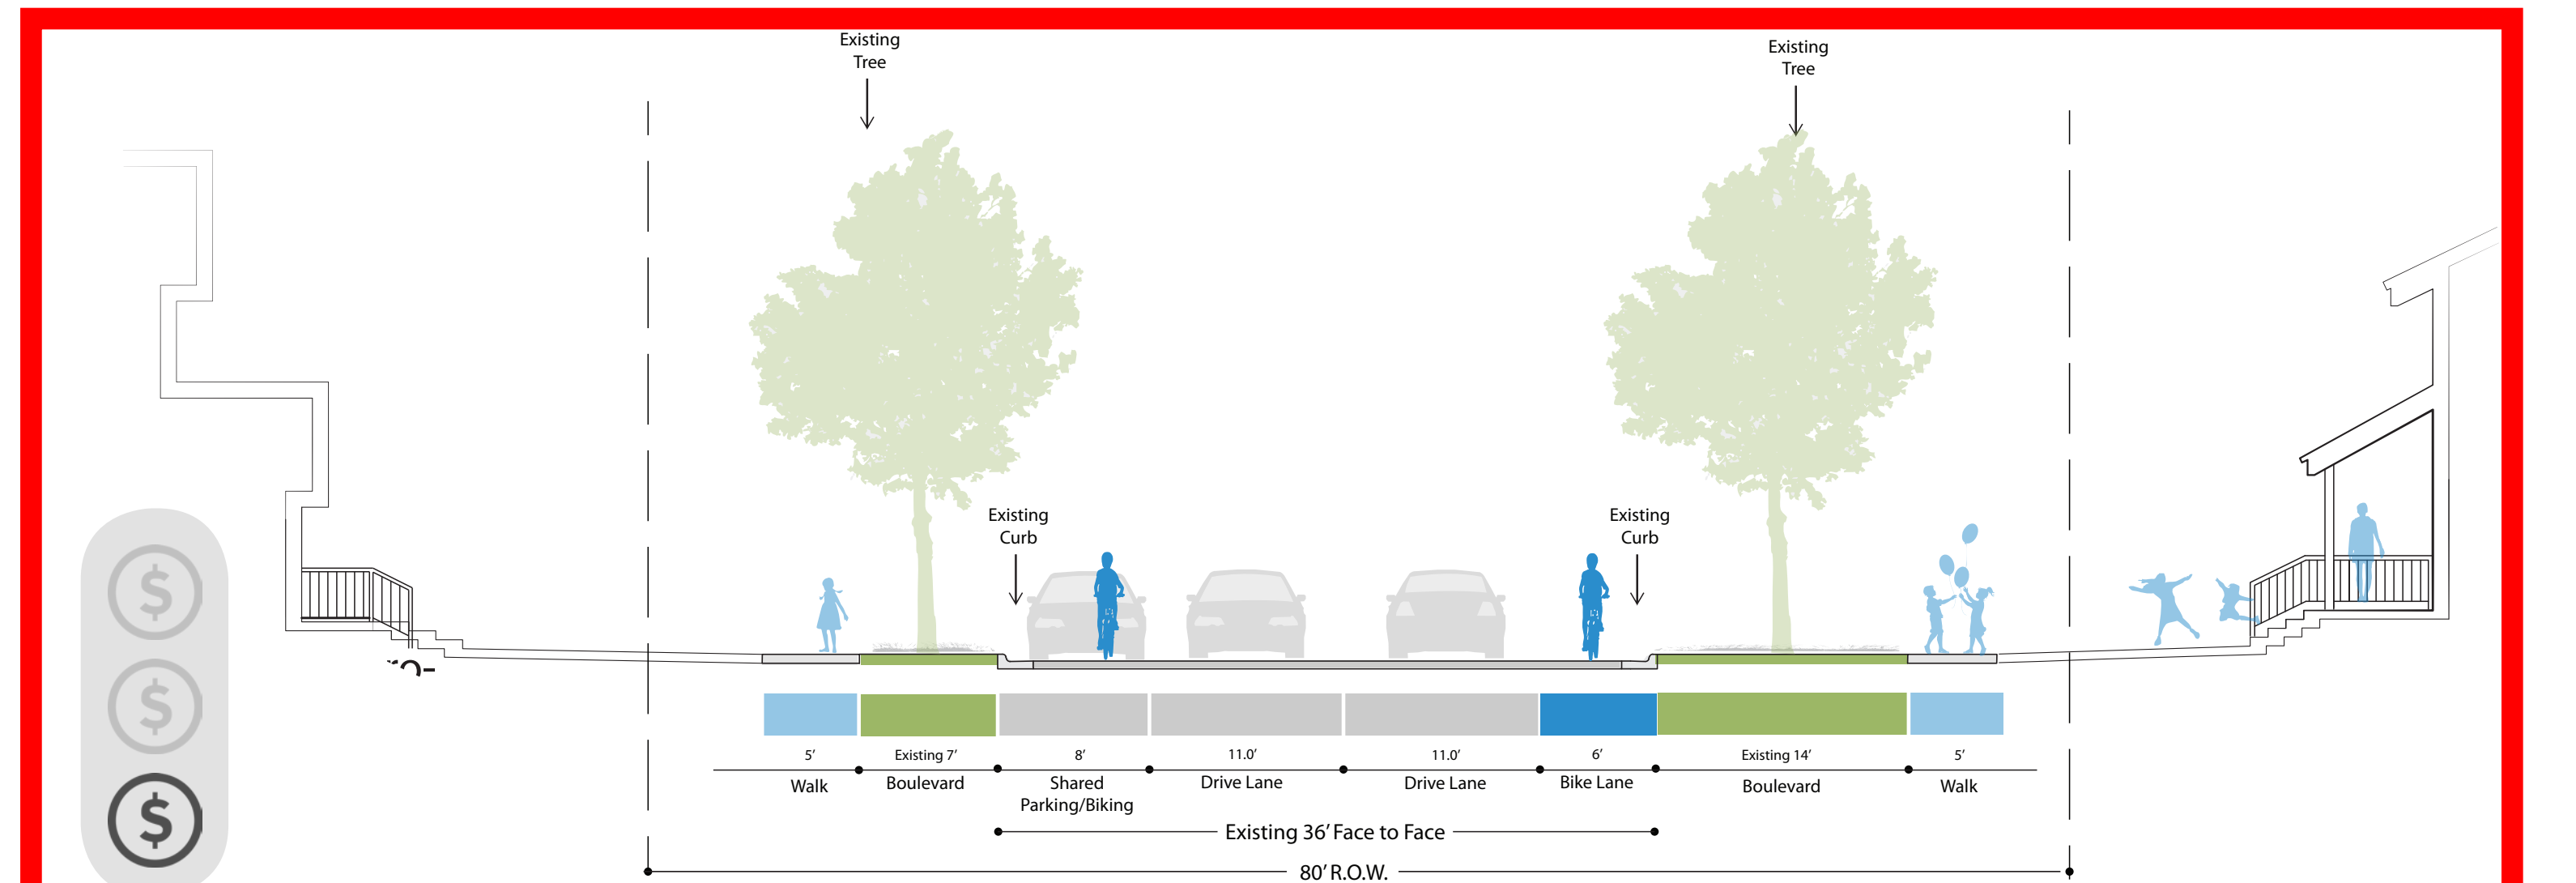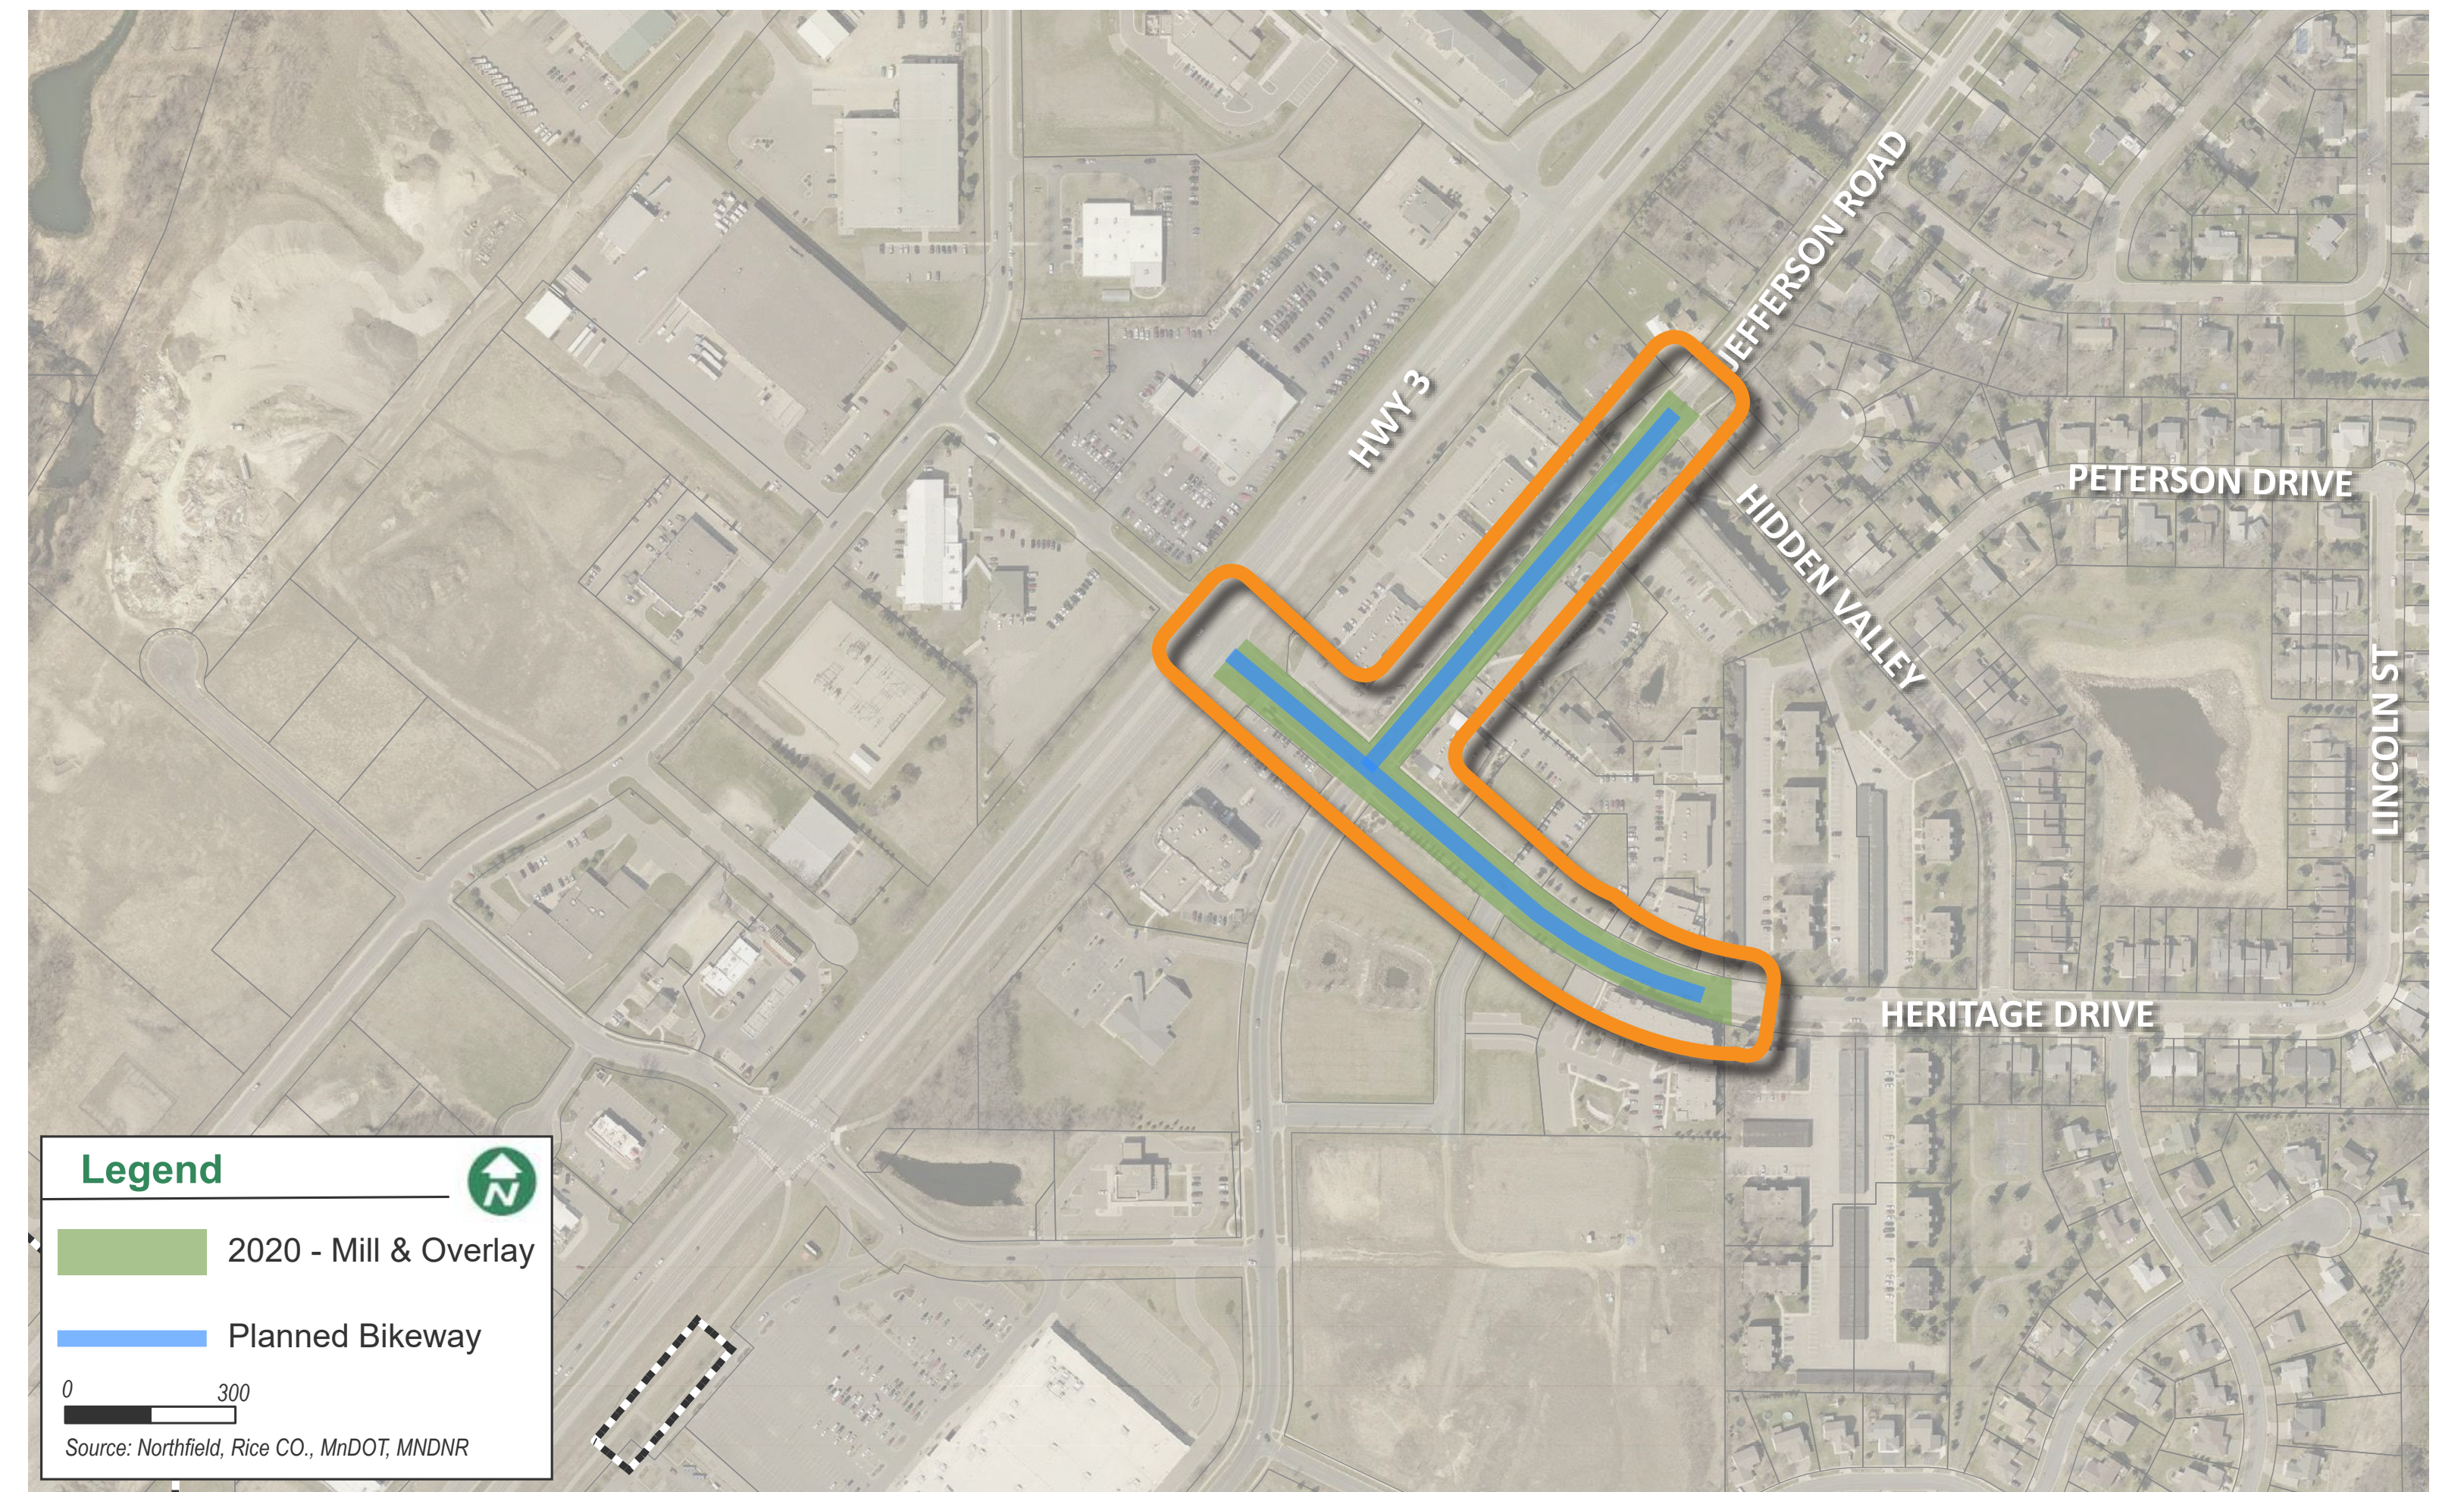


JEFFERSON ROAD RESTRIPIING EXTENSION




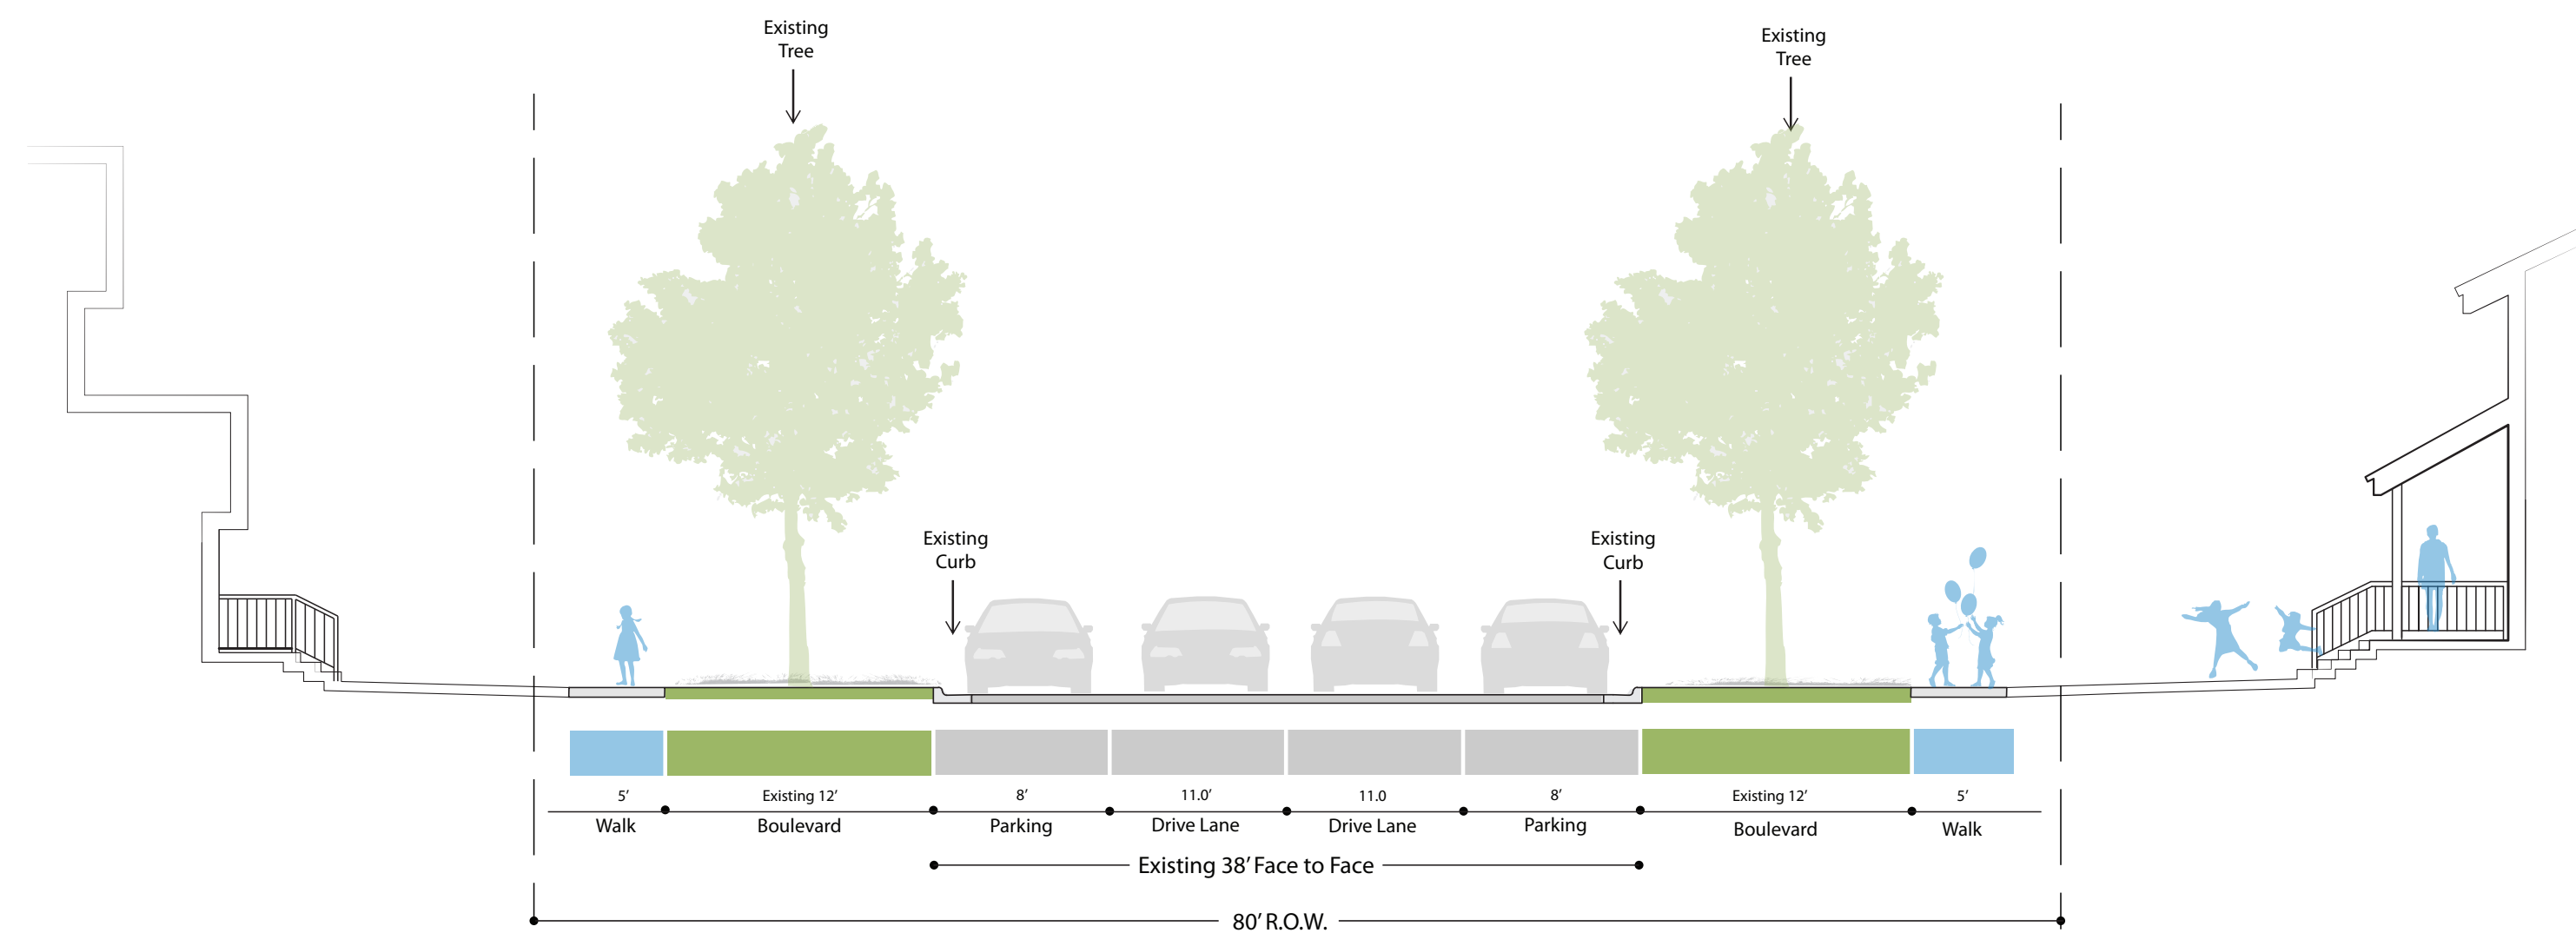

EXISTING CONDITIONS

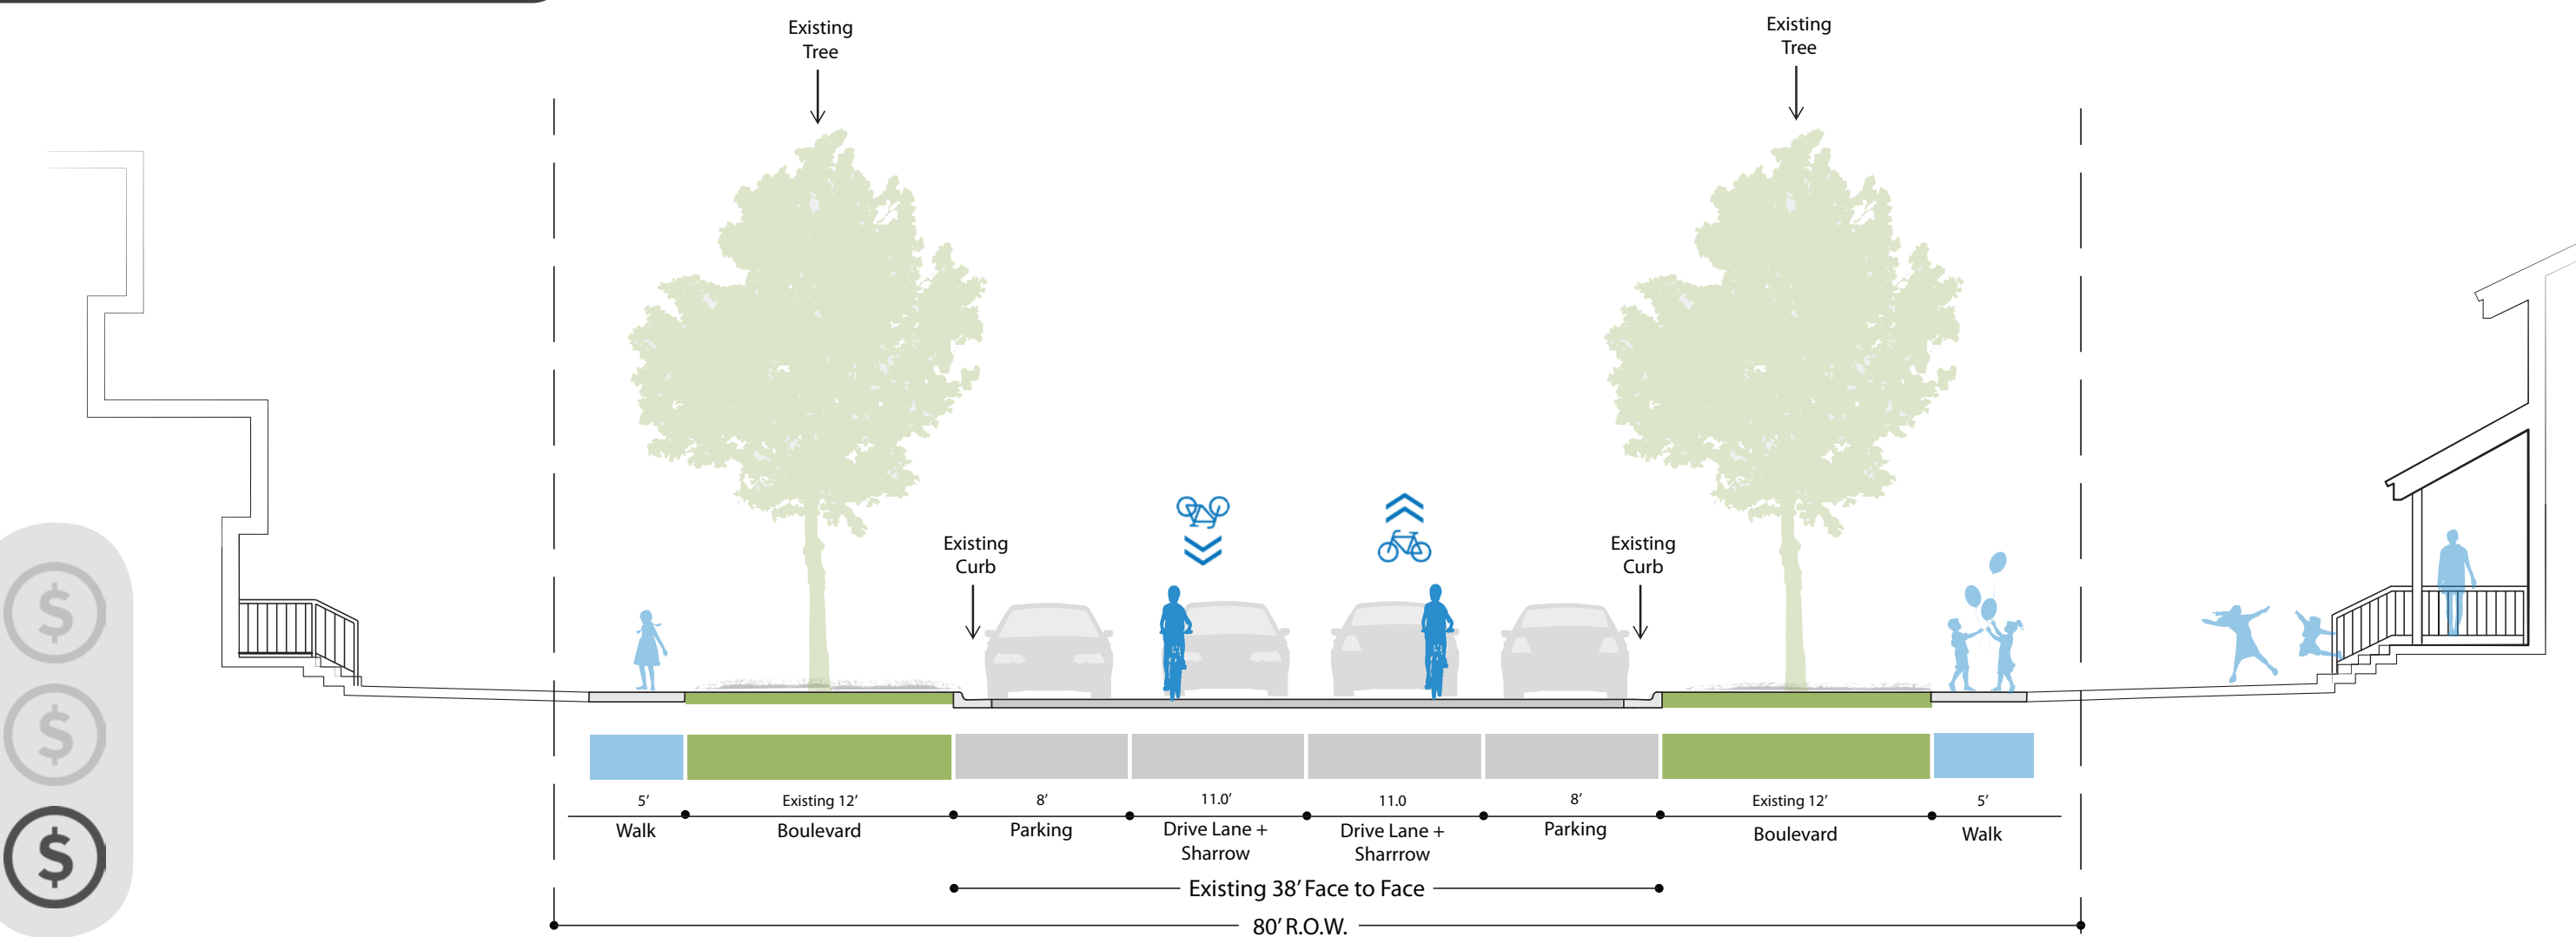

SHARROWS

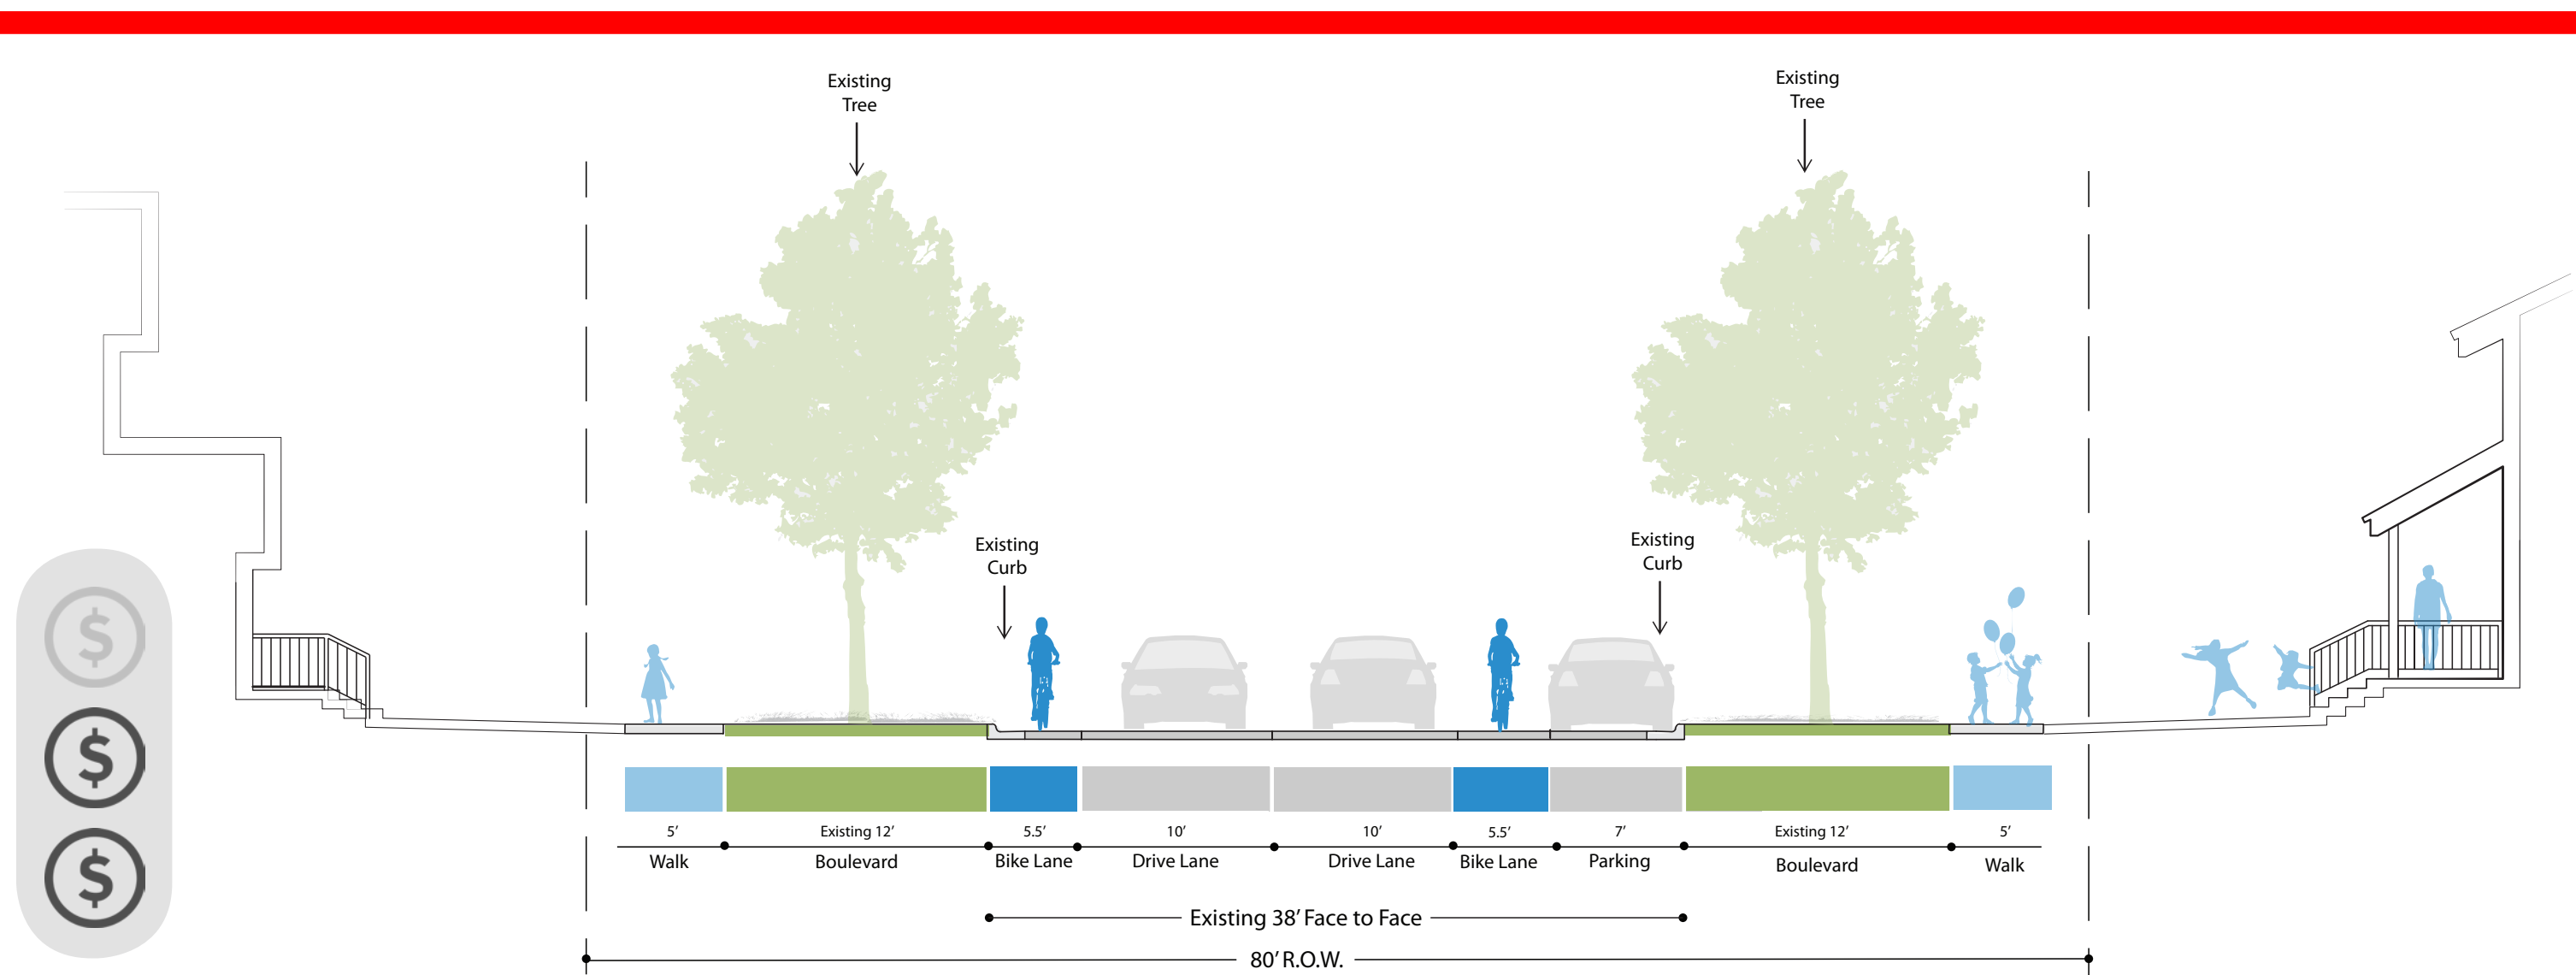

ON-STREET BIKE LANES

