




I HEREBY CERTIFY THAT THIS PLAN, SPECIFICATION, OR REPORT WAS PREPARED BY ME OR UNDER MY DIRECT SUPERVISION AND THAT I AM A DULY LICENSED PROFESSIONAL ENGINEER UNDER THE LAWS OF THE STATE OF MINNESOTA.

ENGINEER NAME
LIC. NO. XXXXX DATE XX/XX/XXXX

DESIGNED XXX	REV.	BY	DATE
DRAWN XXX			
CHECKED XXX			

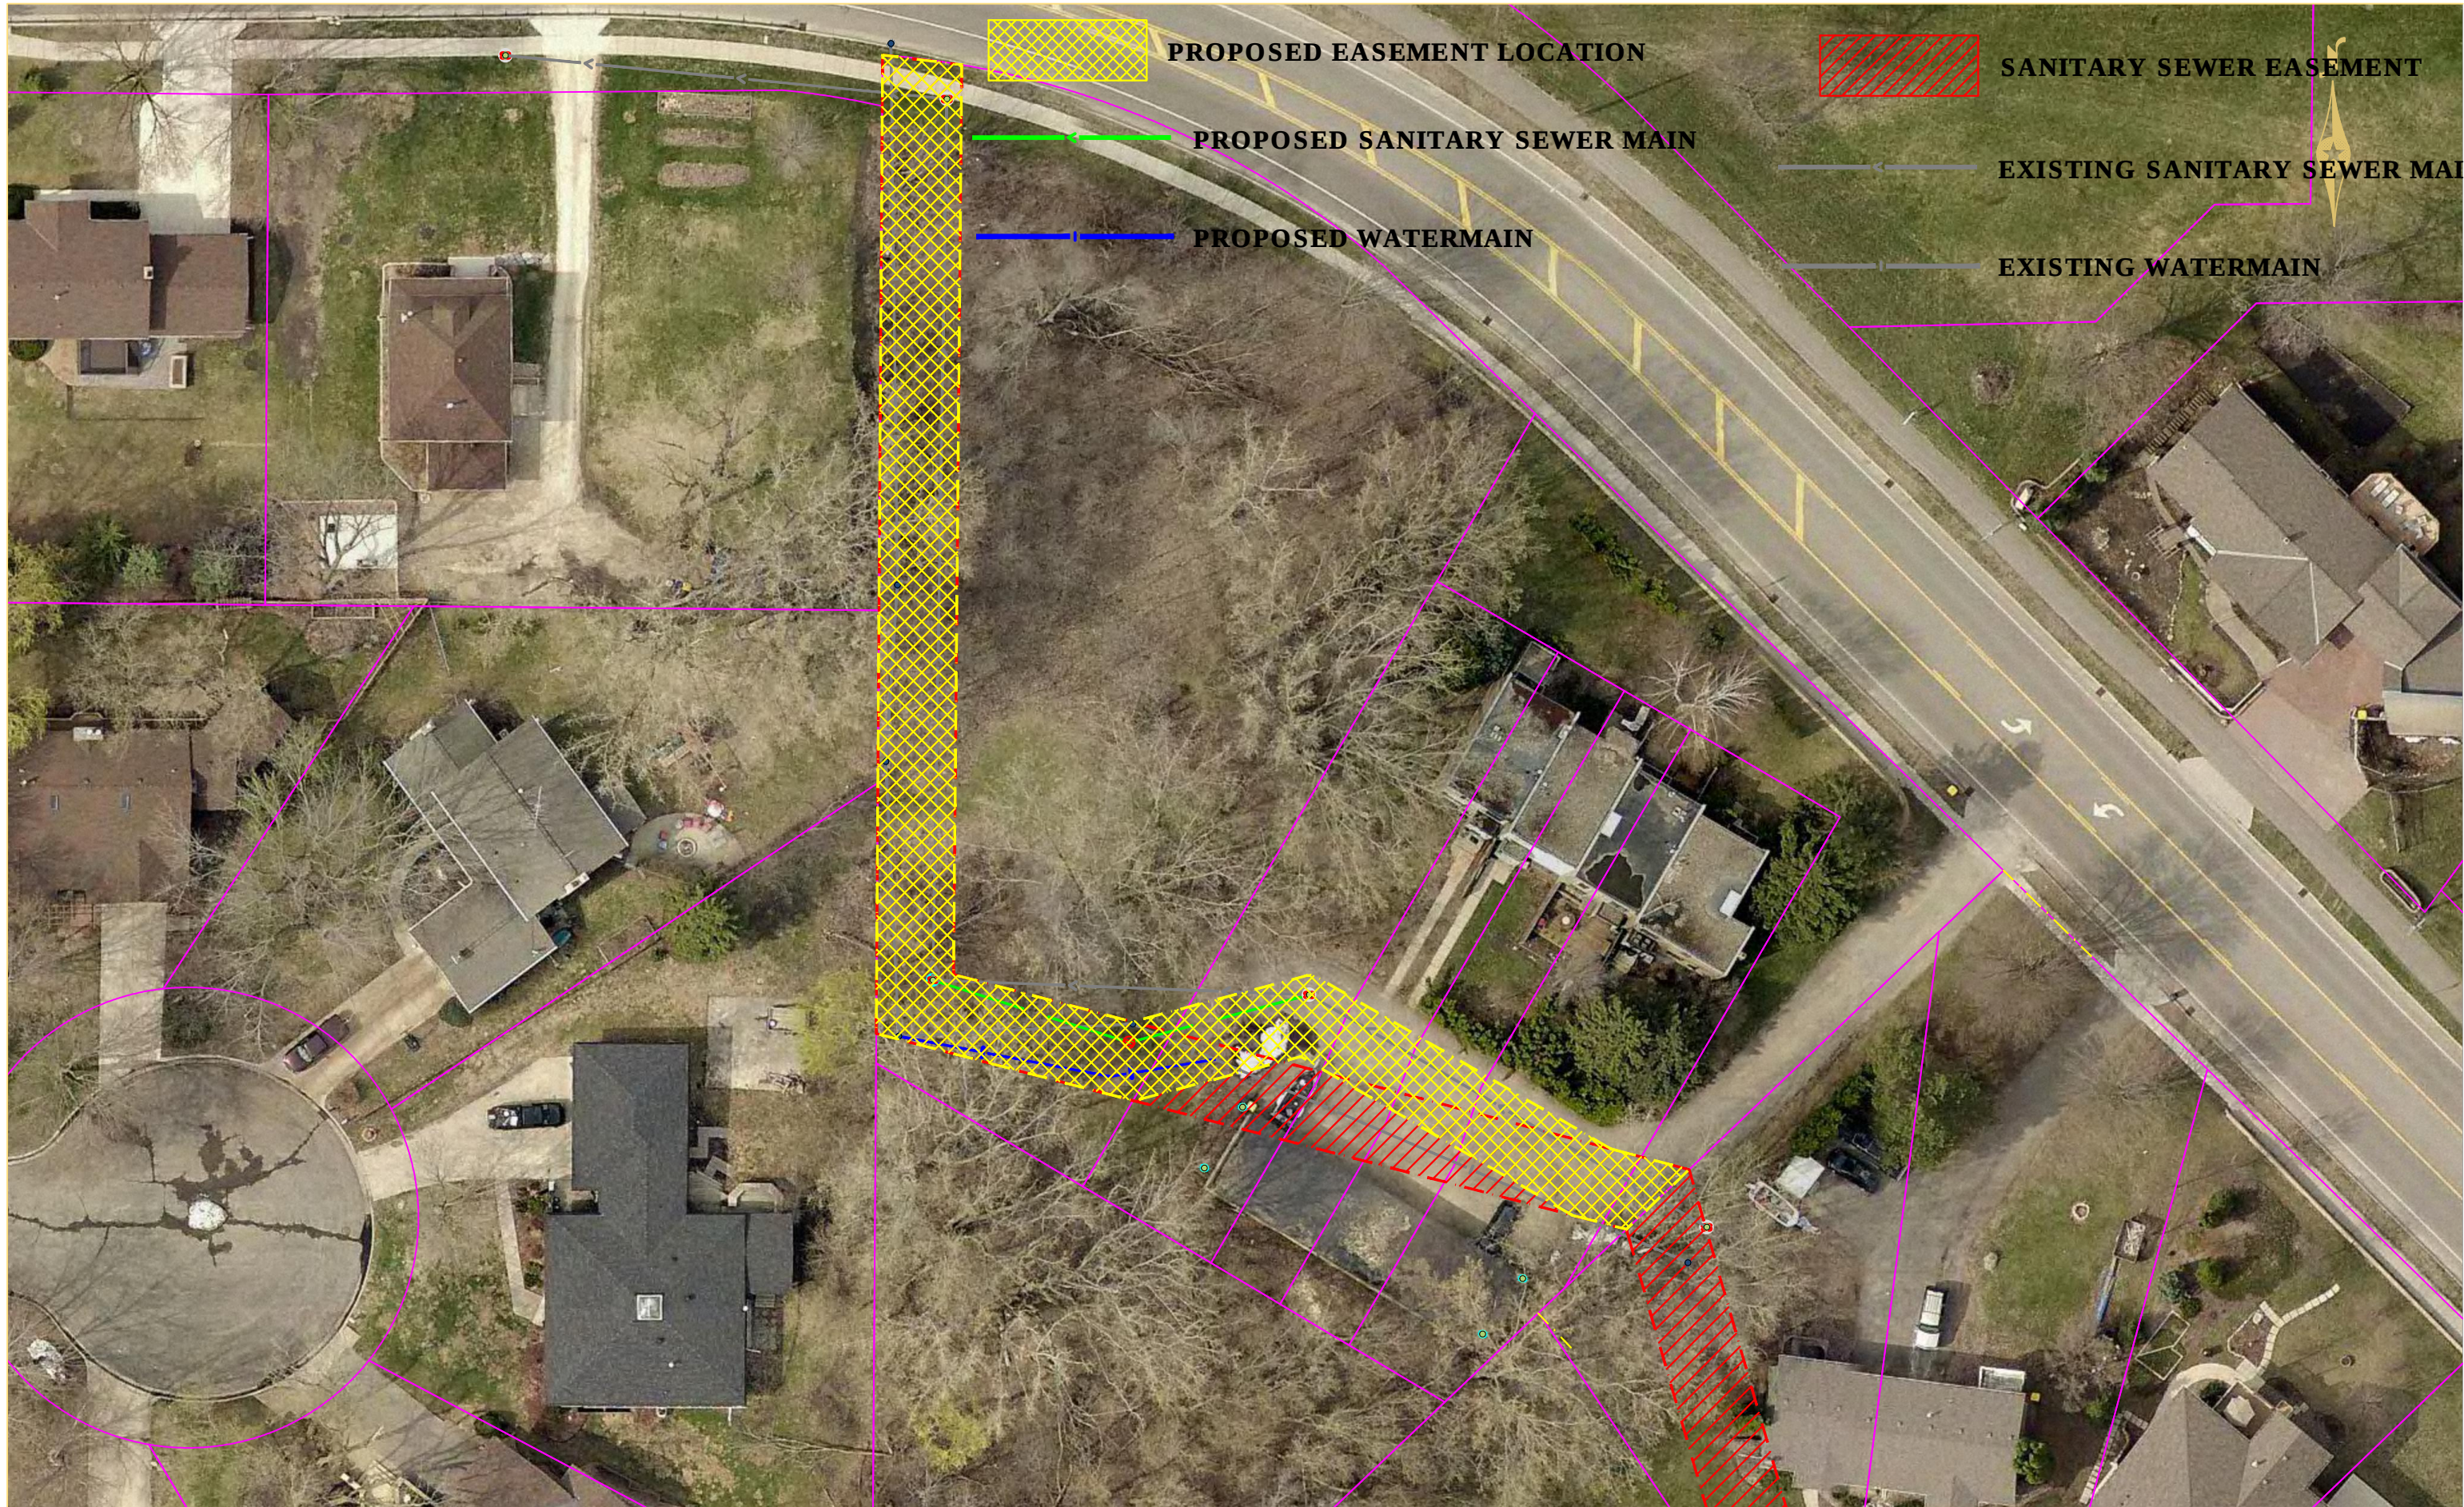

**PUBLIC WORKS
DEPARTMENT**
ENGINEERING DIVISION

CITY OF NORTHFIELD, MINNESOTA
WOODLEY STREET APARTMENTS
PROPOSED SANITARY SEWER — WATERMAIN EASEMENT RELOCATON