

LEGEND

-  SIDEWALK REMOVAL
-  ASH TREE REMOVAL
-  RECOMMENDED ARBORIST REMOVAL

I HEREBY CERTIFY THAT THIS PLAN, SPECIFICATION, OR REPORT WAS PREPARED BY ME OR UNDER MY DIRECT SUPERVISION AND THAT I AM A DULY LICENSED PROFESSIONAL ENGINEER UNDER THE LAWS OF THE STATE OF MINNESOTA.


DAVID E. BENNETT
 LIC. NO. 45867 DATE 08/12/2016

| DESIGNED | REV. | BY | DATE |
|----------|------|----|------|
| N.J.B. | | | |
| N.J.B. | | | |
| N.J.B. | | | |
| S.M.S. | | | |



PUBLIC WORKS
 DEPARTMENT
 ENGINEERING DIVISION

CITY OF NORTHFIELD, MINNESOTA
 2017 STREET RECLAMATION PROJECT
 OPTION #2

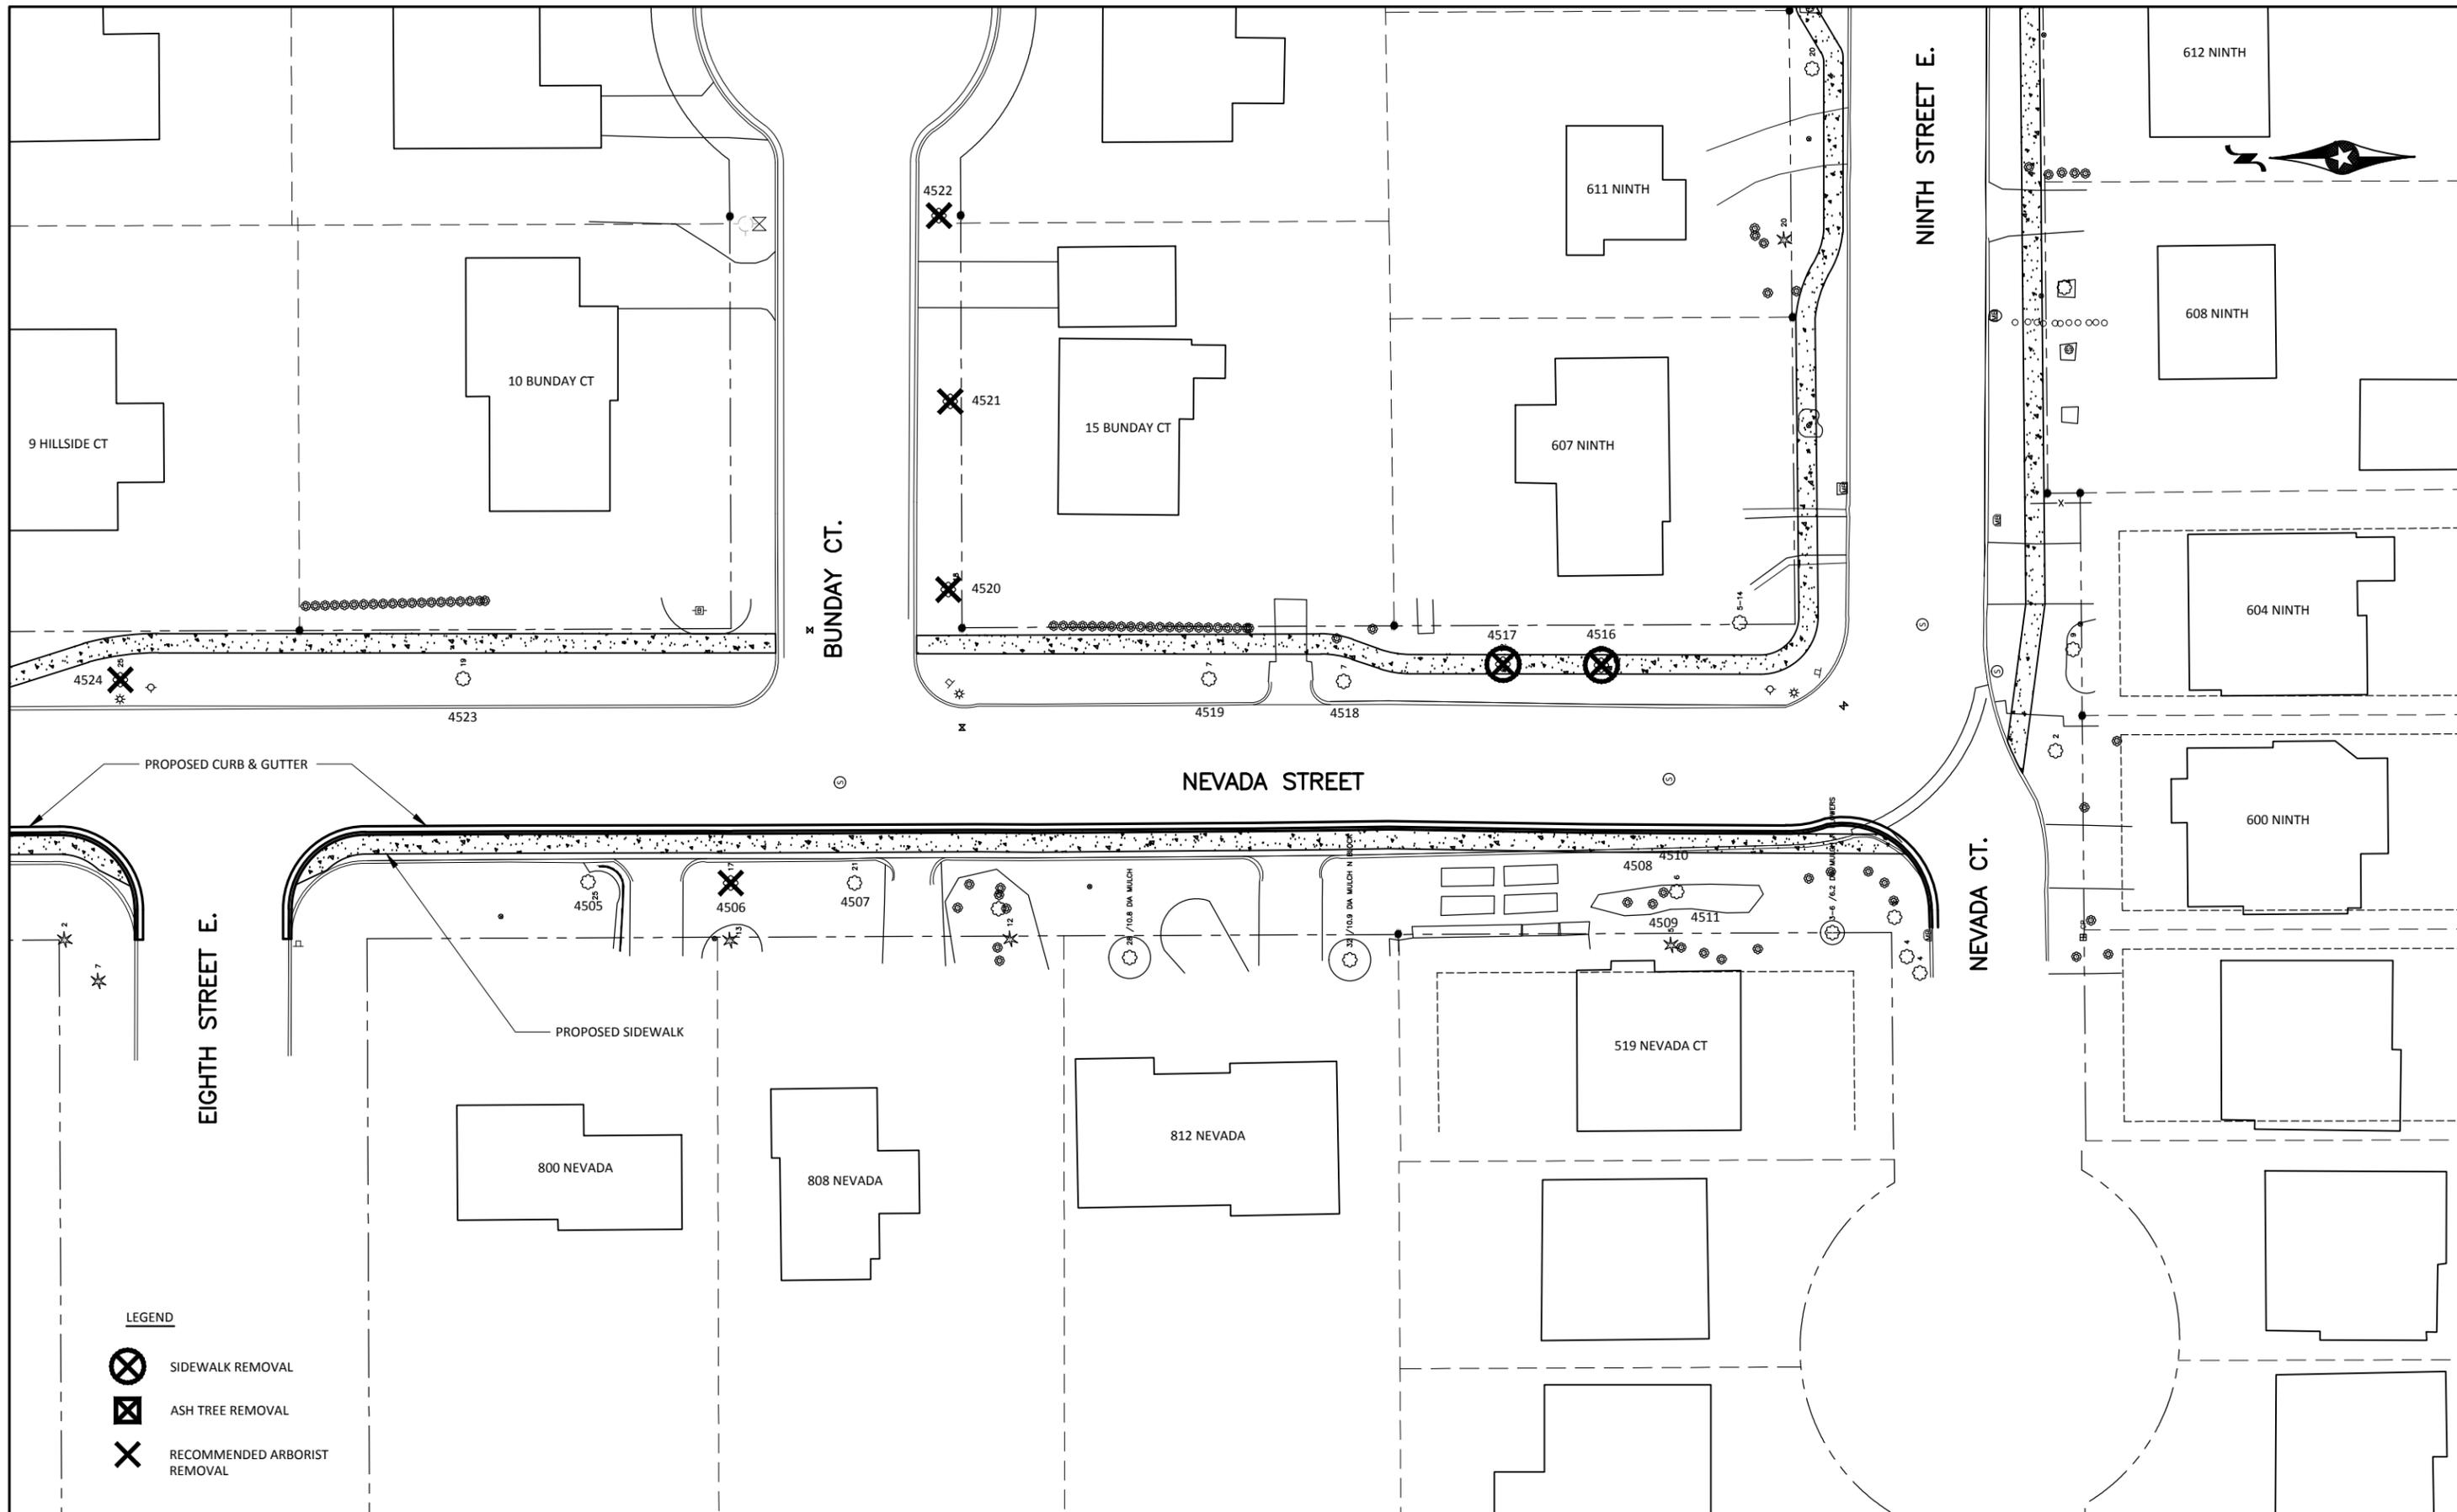

- LEGEND**
- SIDEWALK REMOVAL
 - ASH TREE REMOVAL
 - RECOMMENDED ARBORIST REMOVAL

I HEREBY CERTIFY THAT THIS PLAN, SPECIFICATION, OR REPORT WAS PREPARED BY ME OR UNDER MY DIRECT SUPERVISION AND THAT I AM A DULY LICENSED PROFESSIONAL ENGINEER UNDER THE LAWS OF THE STATE OF MINNESOTA.

DESIGNED
N.J.B.

DRAWN
N.J.B.

CHECKED
S.M.S.


DAVID E. BENNETT
LIC. NO. 45867 DATE 08/12/2016

| REV. | BY | DATE |
|------|----|------|
| | | |
| | | |
| | | |



PUBLIC WORKS DEPARTMENT
ENGINEERING DIVISION

CITY OF NORTHFIELD, MINNESOTA
2017 STREET RECLAMATION PROJECT
OPTION #2

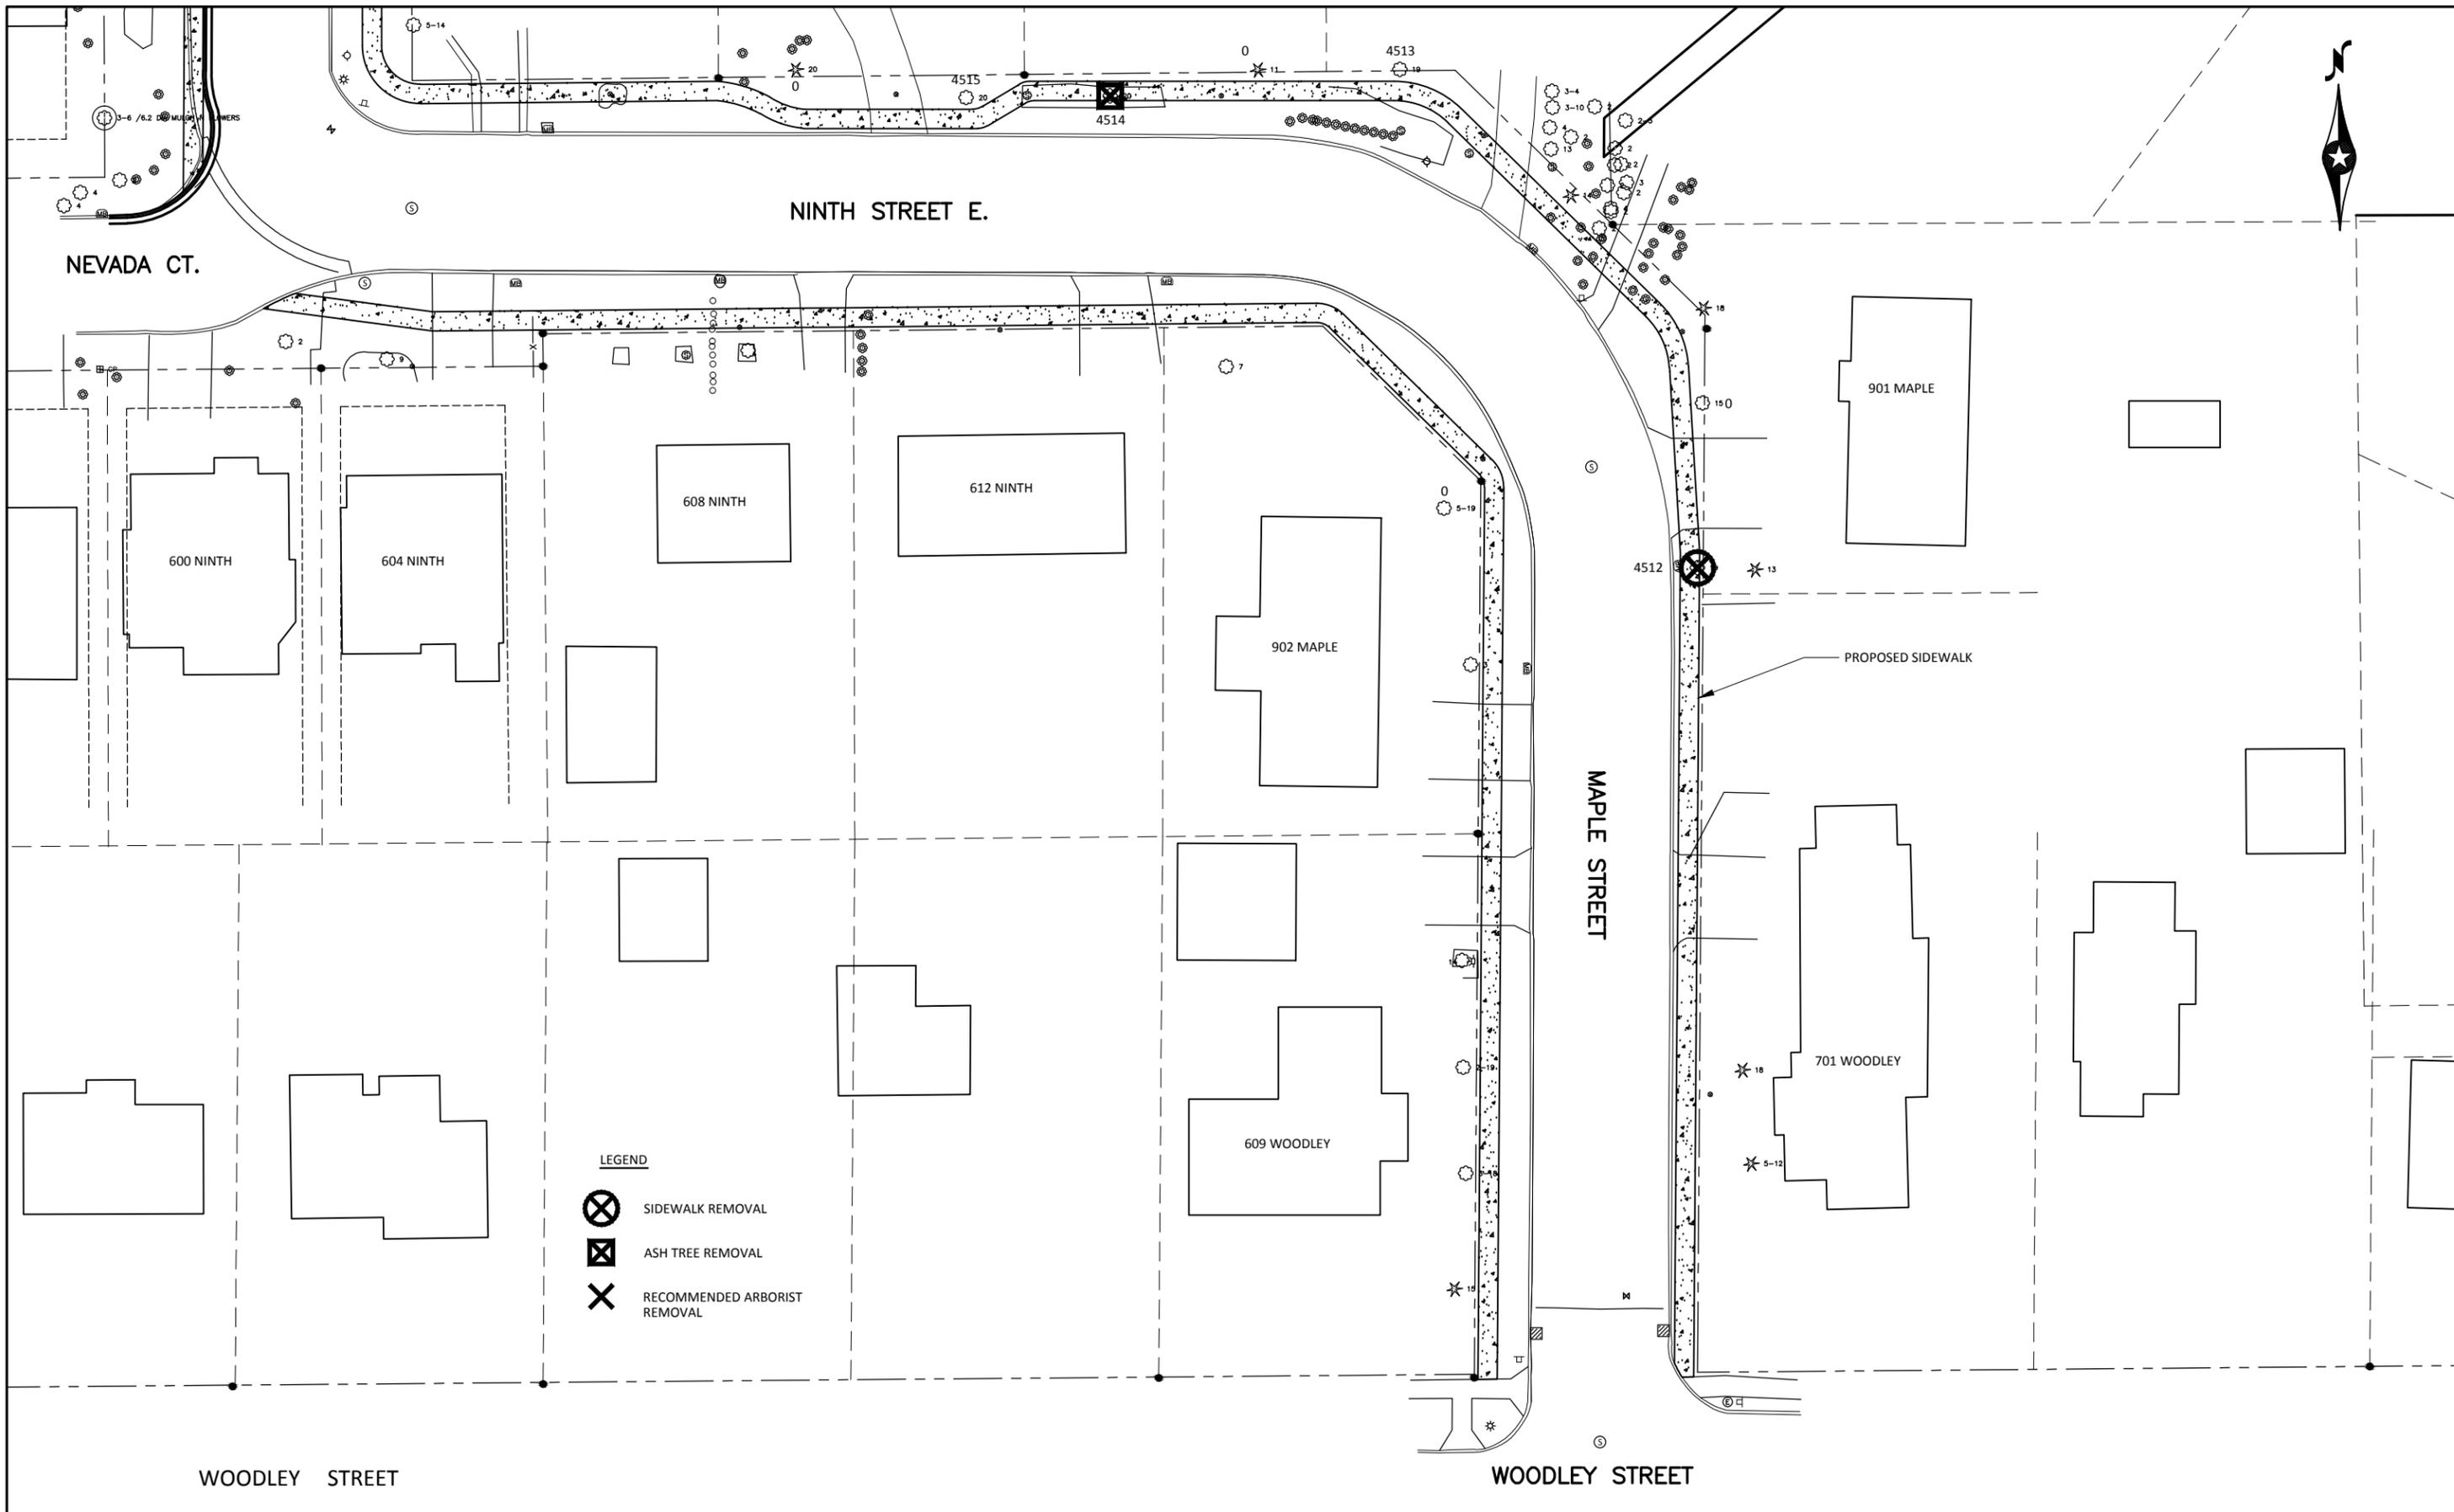

I HEREBY CERTIFY THAT THIS PLAN, SPECIFICATION, OR REPORT WAS PREPARED BY ME OR UNDER MY DIRECT SUPERVISION AND THAT I AM A DULY LICENSED PROFESSIONAL ENGINEER UNDER THE LAWS OF THE STATE OF MINNESOTA.

DAVID E. BENNETT
 LIC. NO. 45867 DATE 08/12/2016

| DESIGNED | REV. | BY | DATE |
|----------|------|----|------|
| N.J.B. | | | |
| DRAWN | | | |
| N.J.B. | | | |
| CHECKED | | | |
| S.M.S. | | | |



PUBLIC WORKS
 DEPARTMENT
 ENGINEERING DIVISION

CITY OF NORTHFIELD, MINNESOTA
 2017 STREET RECLAMATION PROJECT
 OPTION #2