

LEGEND

-  SIDEWALK REMOVAL
-  ASH TREE REMOVAL
-  ARBORIST RECOMMENDED REMOVAL

I HEREBY CERTIFY THAT THIS PLAN, SPECIFICATION, OR REPORT WAS PREPARED BY ME OR UNDER MY DIRECT SUPERVISION AND THAT I AM A DULY LICENSED PROFESSIONAL ENGINEER UNDER THE LAWS OF THE STATE OF MINNESOTA.


DAVID E. BENNETT
 Lic. No. 45867 DATE 08/12/2016

DESIGNED	REV.	BY	DATE
N.J.B.			
DRAWN			
N.J.B.			
CHECKED			
S.M.S.			



PUBLIC WORKS
 DEPARTMENT
 ENGINEERING DIVISION

CITY OF NORTHFIELD, MINNESOTA
 2017 STREET RECLAMATION PROJECT
 OPTION #1

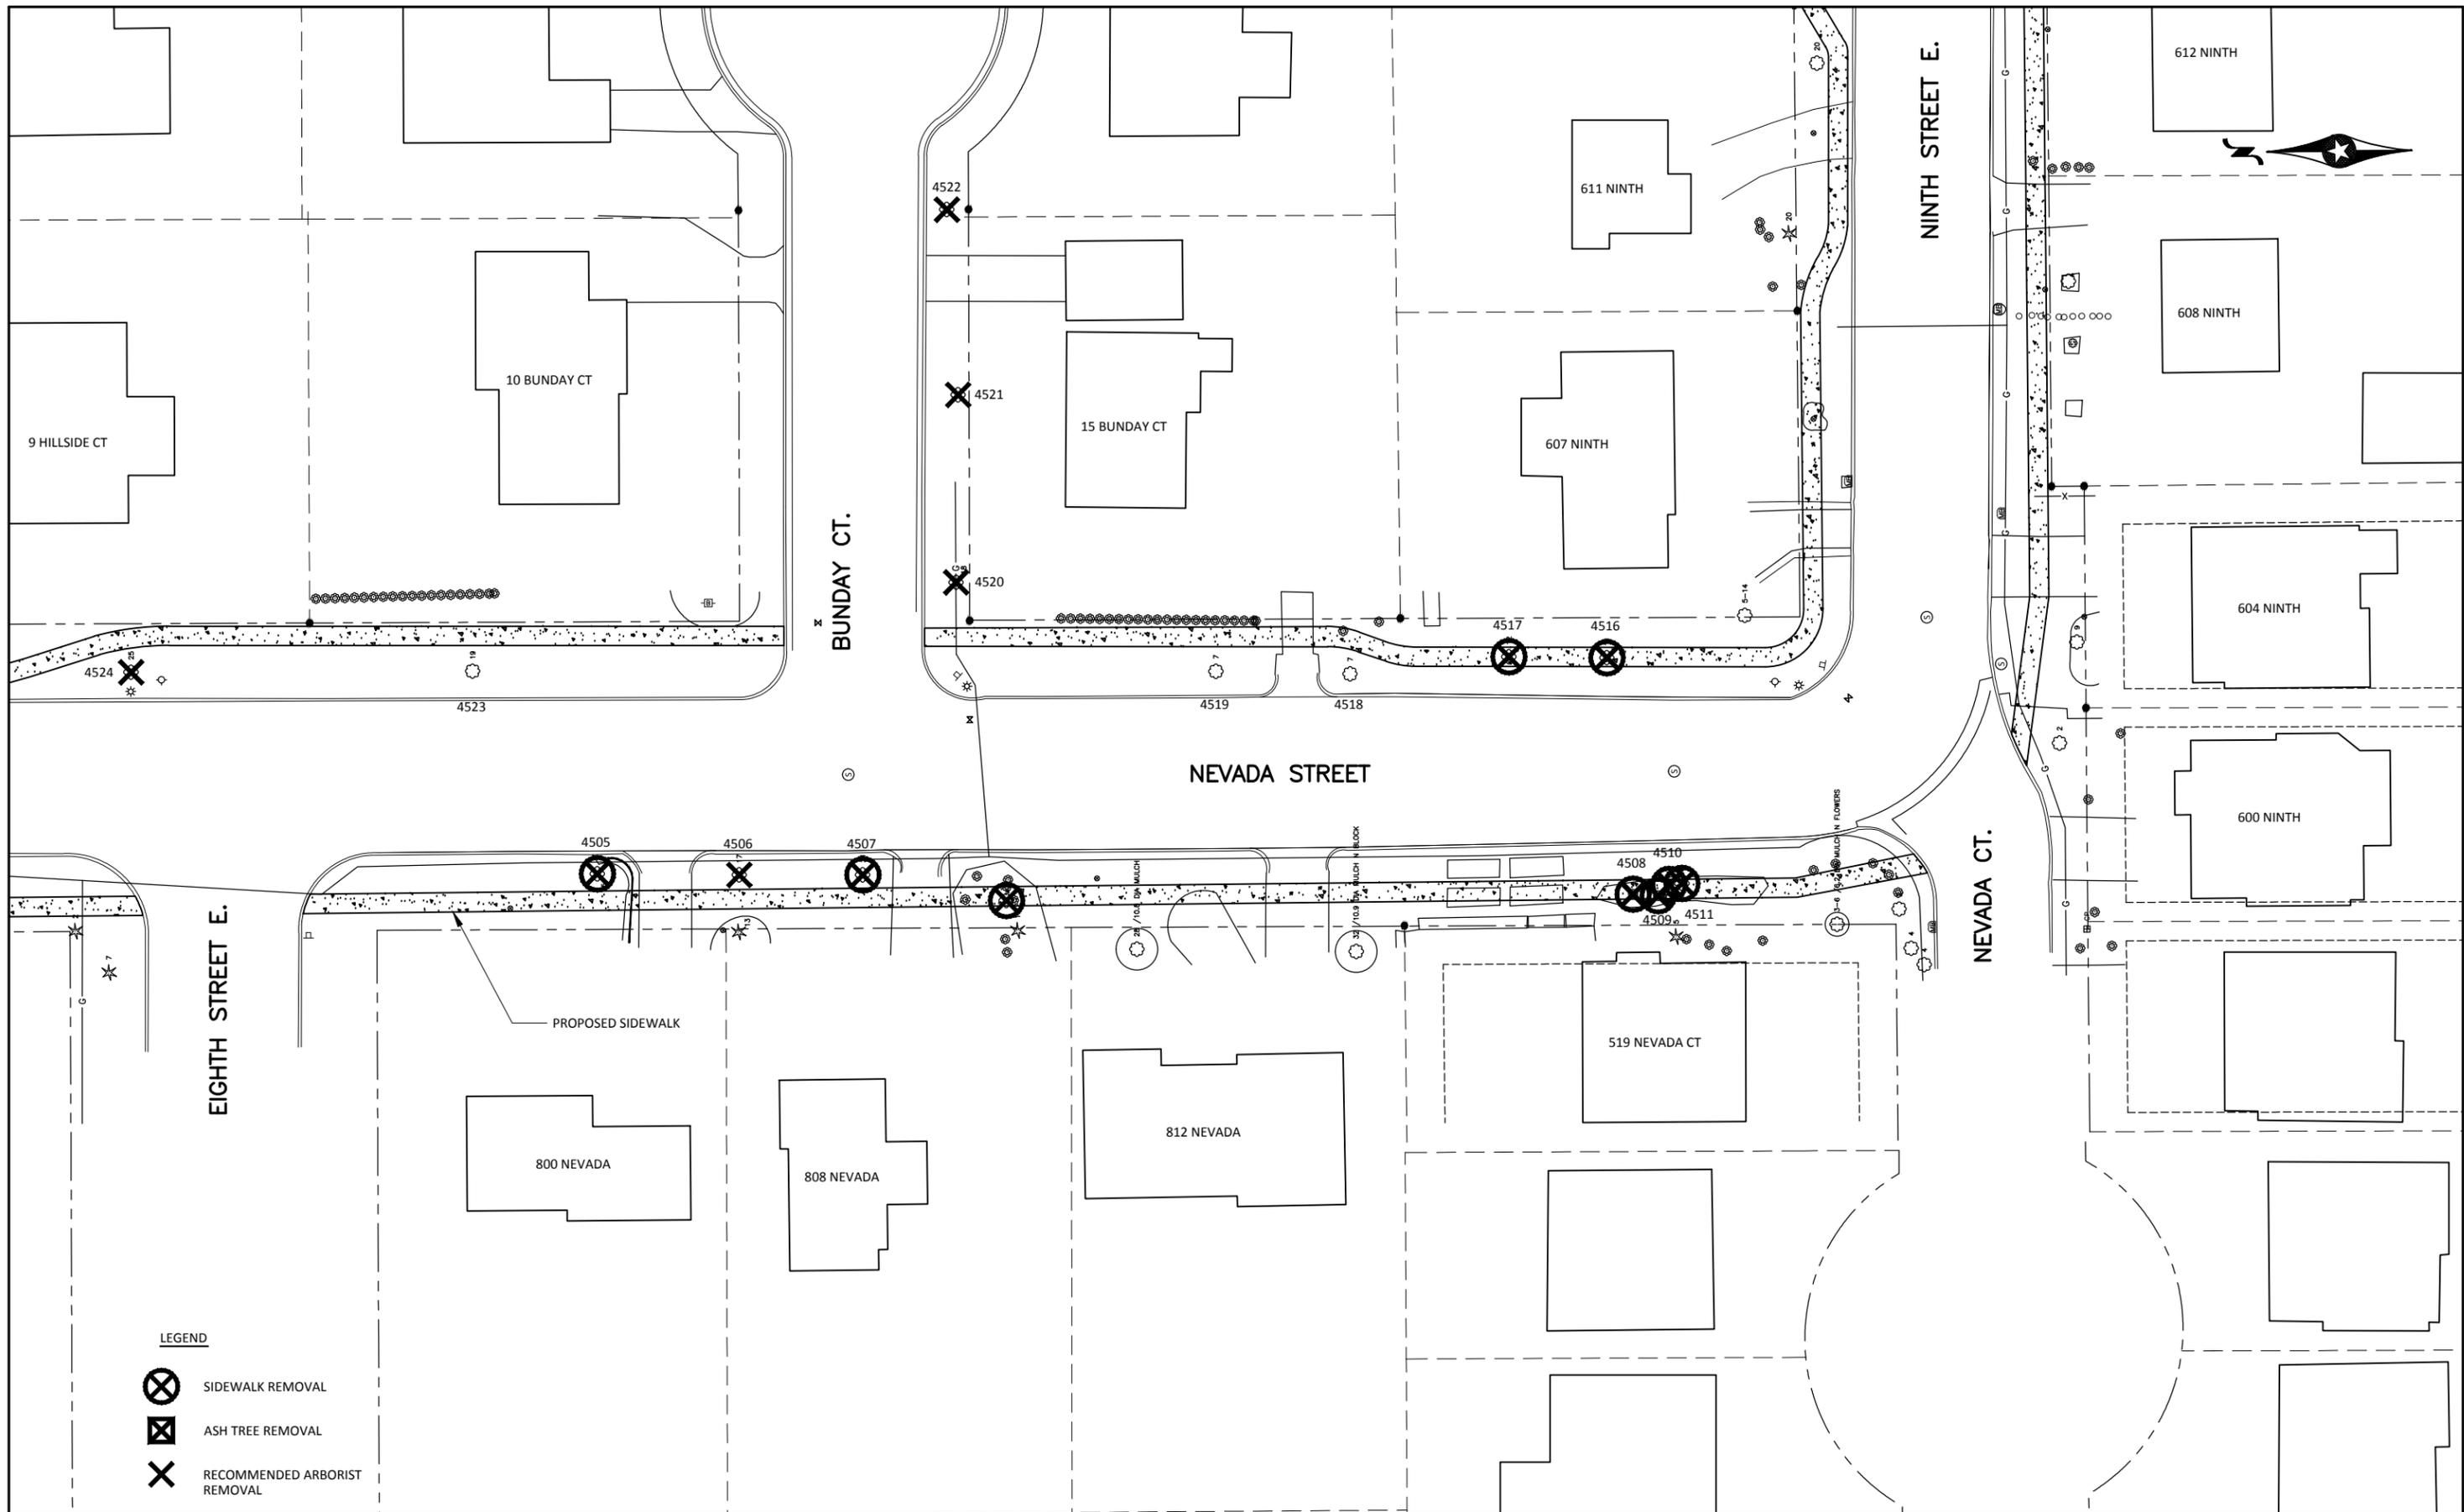

LEGEND

-  SIDEWALK REMOVAL
-  ASH TREE REMOVAL
-  RECOMMENDED ARBORIST REMOVAL

I HEREBY CERTIFY THAT THIS PLAN, SPECIFICATION, OR REPORT WAS PREPARED BY ME OR UNDER MY DIRECT SUPERVISION AND THAT I AM A DULY LICENSED PROFESSIONAL ENGINEER UNDER THE LAWS OF THE STATE OF MINNESOTA.

DESIGNED: N.J.B.
 DRAWN: N.J.B.
 CHECKED: S.M.S.

DAVID E. BENNETT
 LIC. NO. 45867 DATE 08/12/2016


REV.	BY	DATE



PUBLIC WORKS DEPARTMENT
 ENGINEERING DIVISION

CITY OF NORTHFIELD, MINNESOTA
2017 STREET RECLAMATION PROJECT
 OPTION #1

SHEET
2

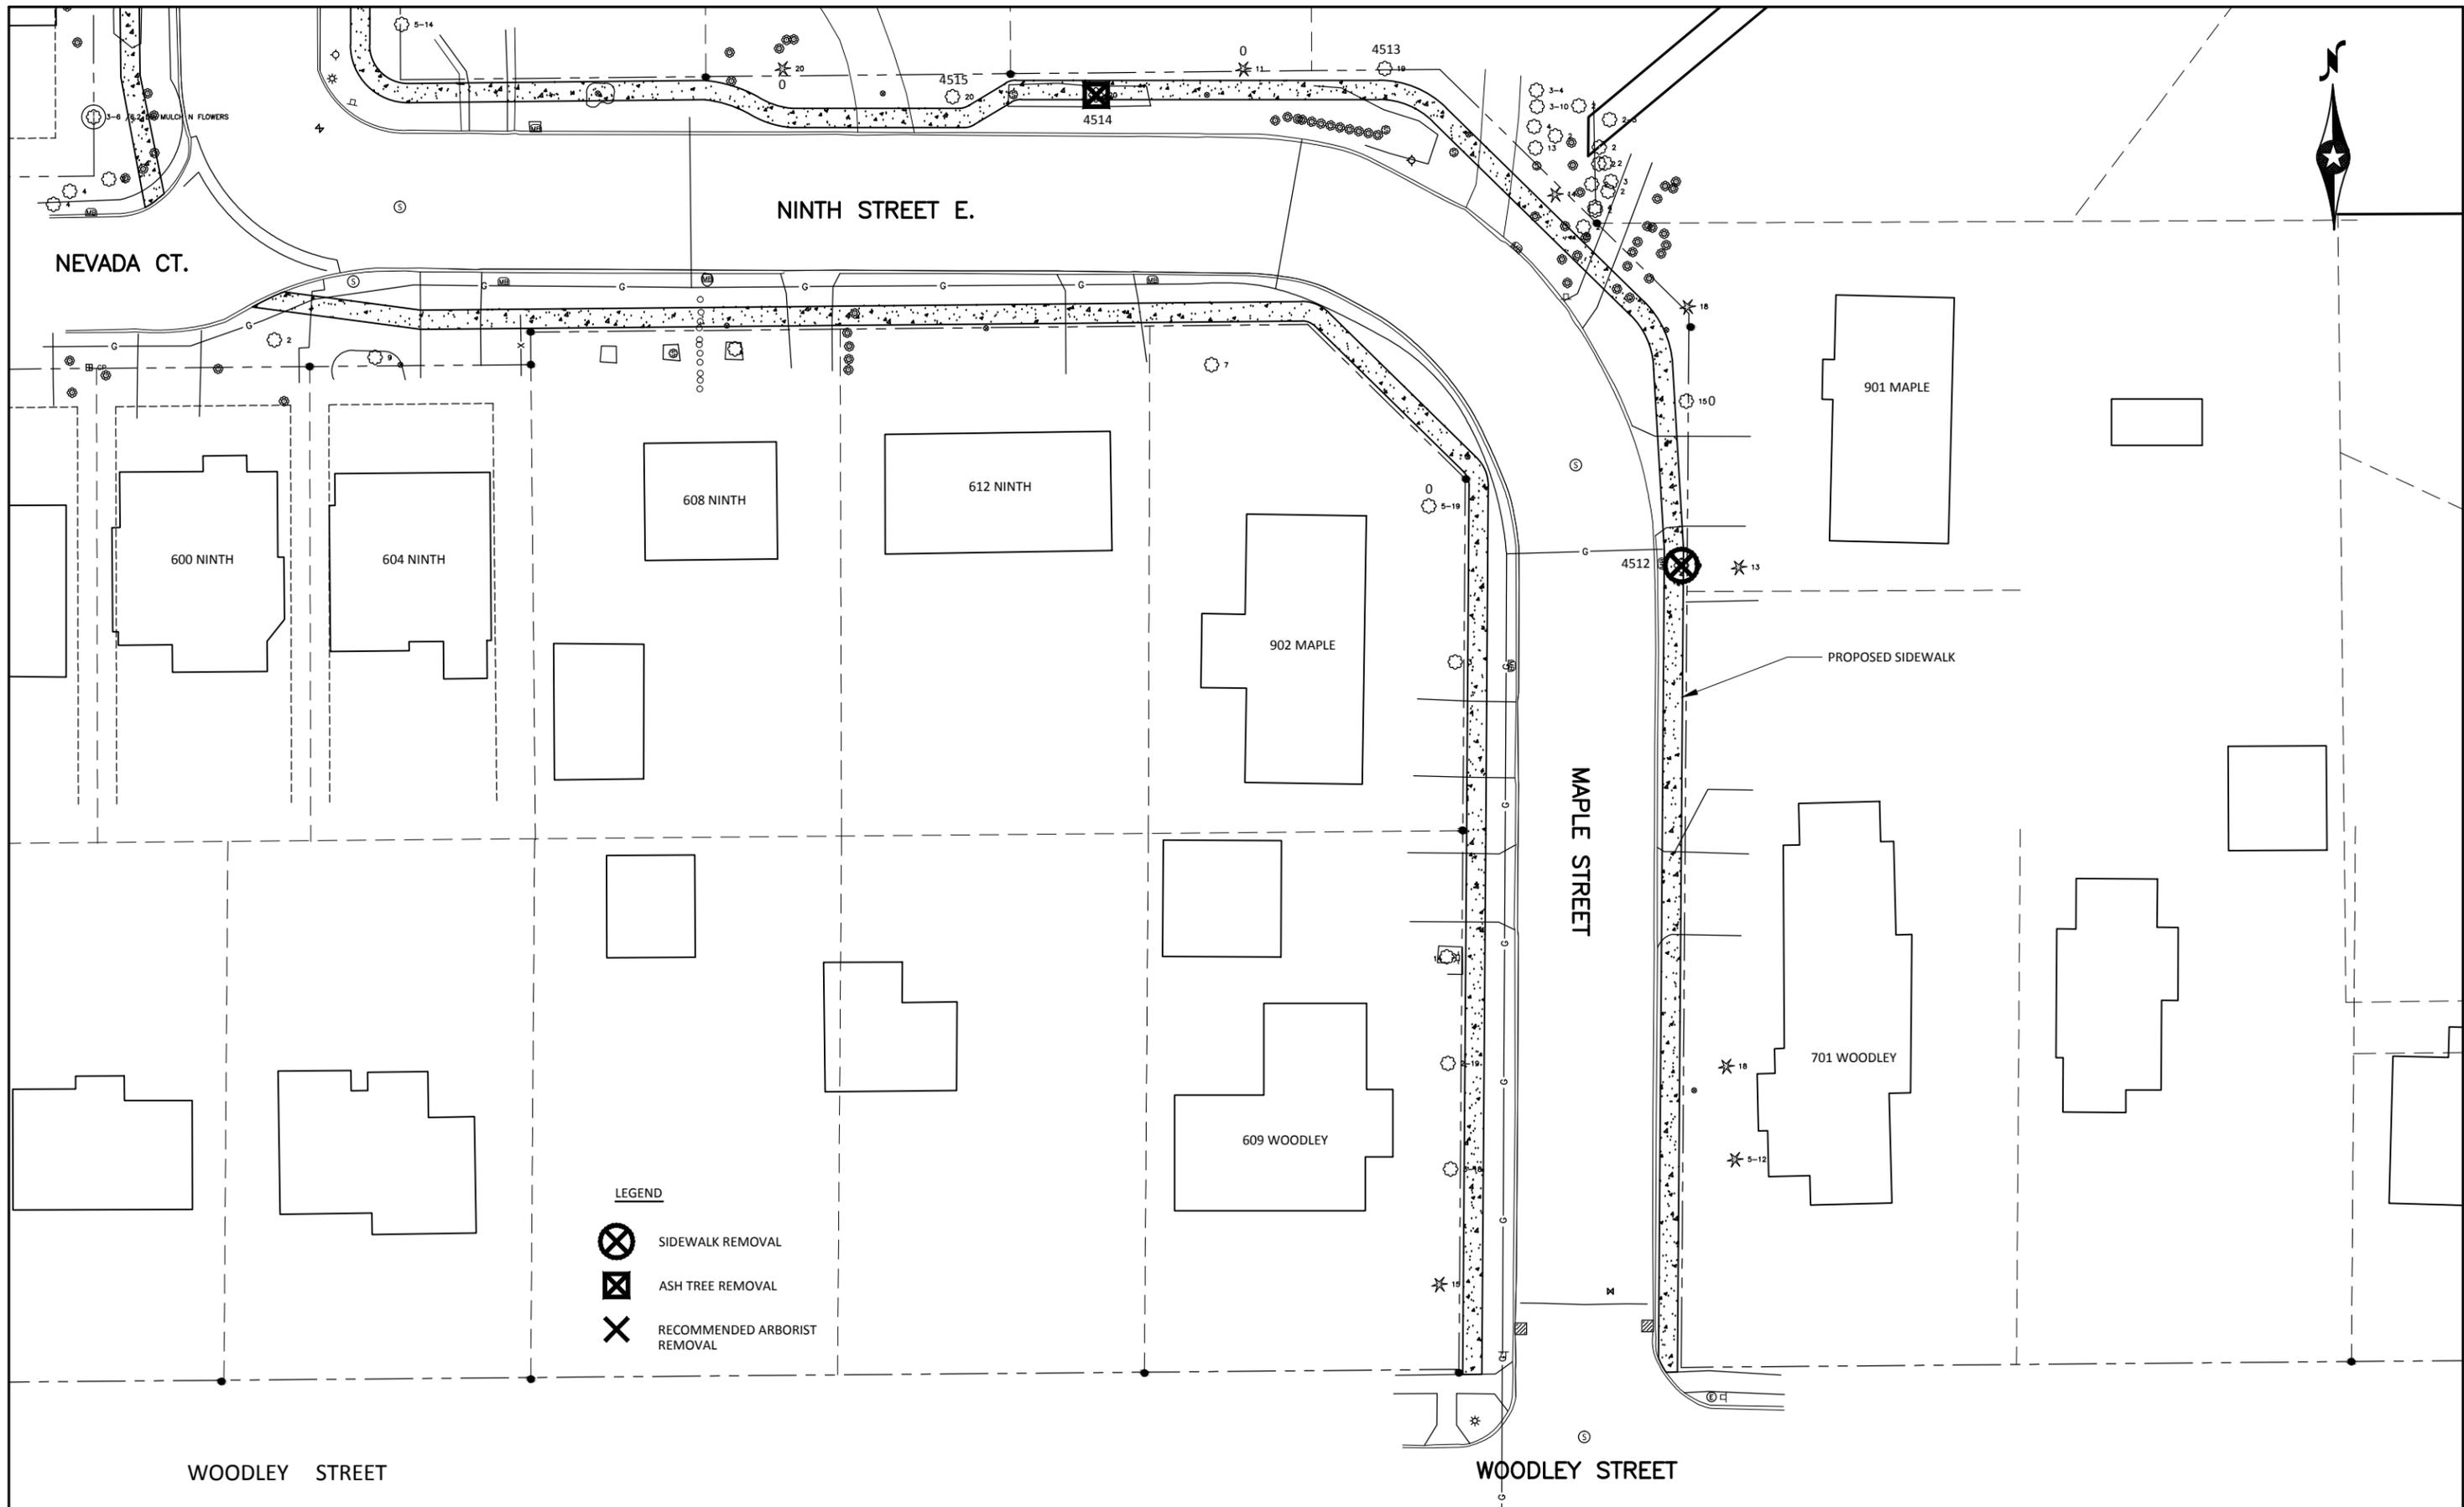

- LEGEND**
-  SIDEWALK REMOVAL
 -  ASH TREE REMOVAL
 -  RECOMMENDED ARBORIST REMOVAL

I HEREBY CERTIFY THAT THIS PLAN, SPECIFICATION, OR REPORT WAS PREPARED BY ME OR UNDER MY DIRECT SUPERVISION AND THAT I AM A DULY LICENSED PROFESSIONAL ENGINEER UNDER THE LAWS OF THE STATE OF MINNESOTA.

DESIGNED: N.J.B.
 DRAWN: N.J.B.
 CHECKED: S.M.S.

DAVID E. BENNETT
 LIC. NO. 45867 DATE 08/12/2016

REV.	BY	DATE



PUBLIC WORKS DEPARTMENT
 ENGINEERING DIVISION

CITY OF NORTHFIELD, MINNESOTA
 2017 STREET RECLAMATION PROJECT
 OPTION #1