


7TH STREET

- NOTES:
- ② INPLACE
 - ③ SALVAGE
 - ⑥ REINSTALL

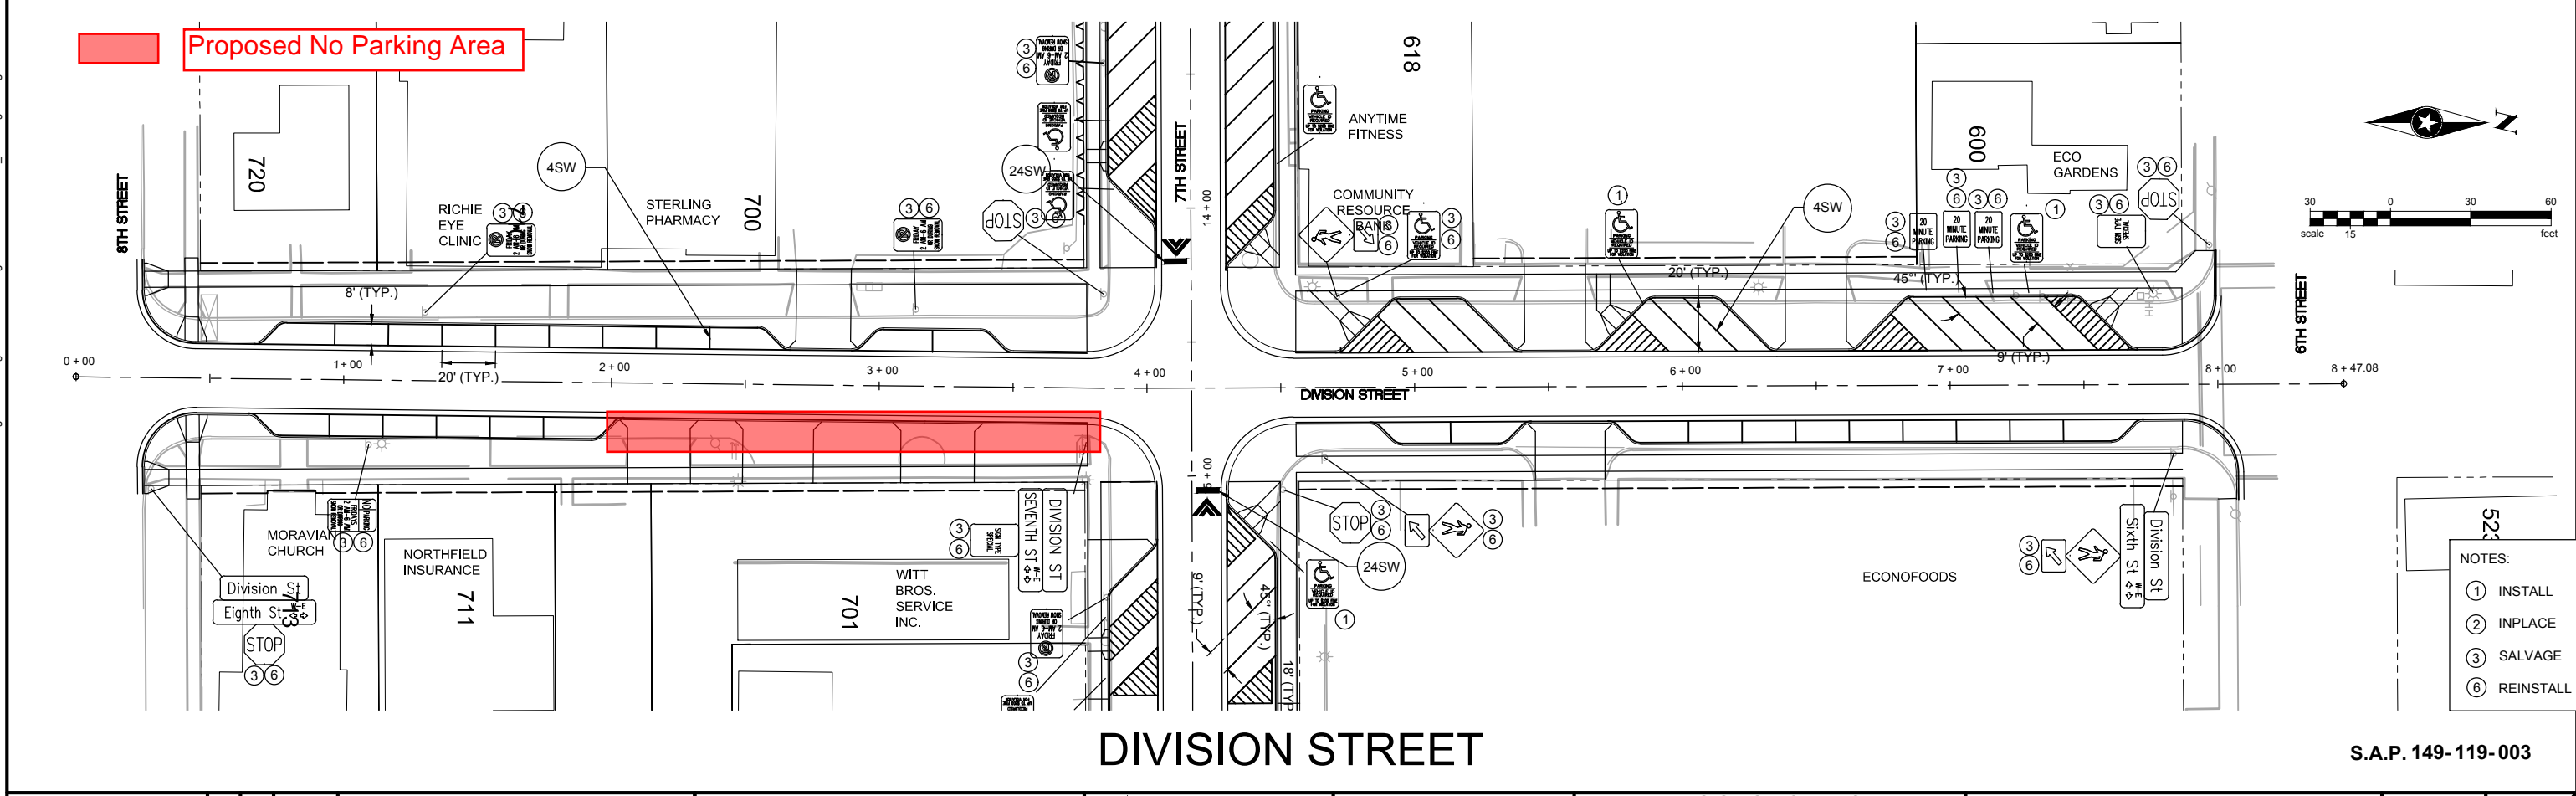

DIVISION STREET

- NOTES:
- ① INSTALL
 - ② INPLACE
 - ③ SALVAGE
 - ⑥ REINSTALL

Save: 2/16/2018 1:25 PM wbauer.Plot: 2/19/2018 10:36 PM P:\KONN\Final\436325-final-dsgn\51-drawings\10-Civil\cad\dwg\sheet\NF143632SS_Washington.dwg

DRAWN BY:	AB/WB/AS				
DESIGNER:	AB/WB/AS				
CHECKED BY:	AD				
DESIGN TEAM	NO.	BY	DATE	REVISIONS	

I HEREBY CERTIFY THAT THIS PLAN WAS PREPARED BY ME OR UNDER MY DIRECT SUPERVISION AND THAT I AM A DULY LICENSED PROFESSIONAL ENGINEER UNDER THE LAWS OF THE STATE OF MINNESOTA.

AARON T. DITZLER, P.E.
 Lic. No. 42003
 Date: XX/XX/XX

PHONE: 952.912.2600
 10901 RED CIRCLE DRIVE,
 SUITE 300
 MINNETONKA, MN 55343
 www.sehinc.com

**DIVISION ST. & 7TH ST.
 RECONSTRUCTION,
 WASH. ST. MILL & OVERLAY, MISC.
 PARKING LOT REHAB**

**SIGNING AND STRIPING PLAN
 7TH ST. AND DIVISION ST.**

S.A.P. 149-119-003

FILE NO. **62**
 NFIED 143632

105