




PRELIMINARY PLAT
STREET SECTIONS

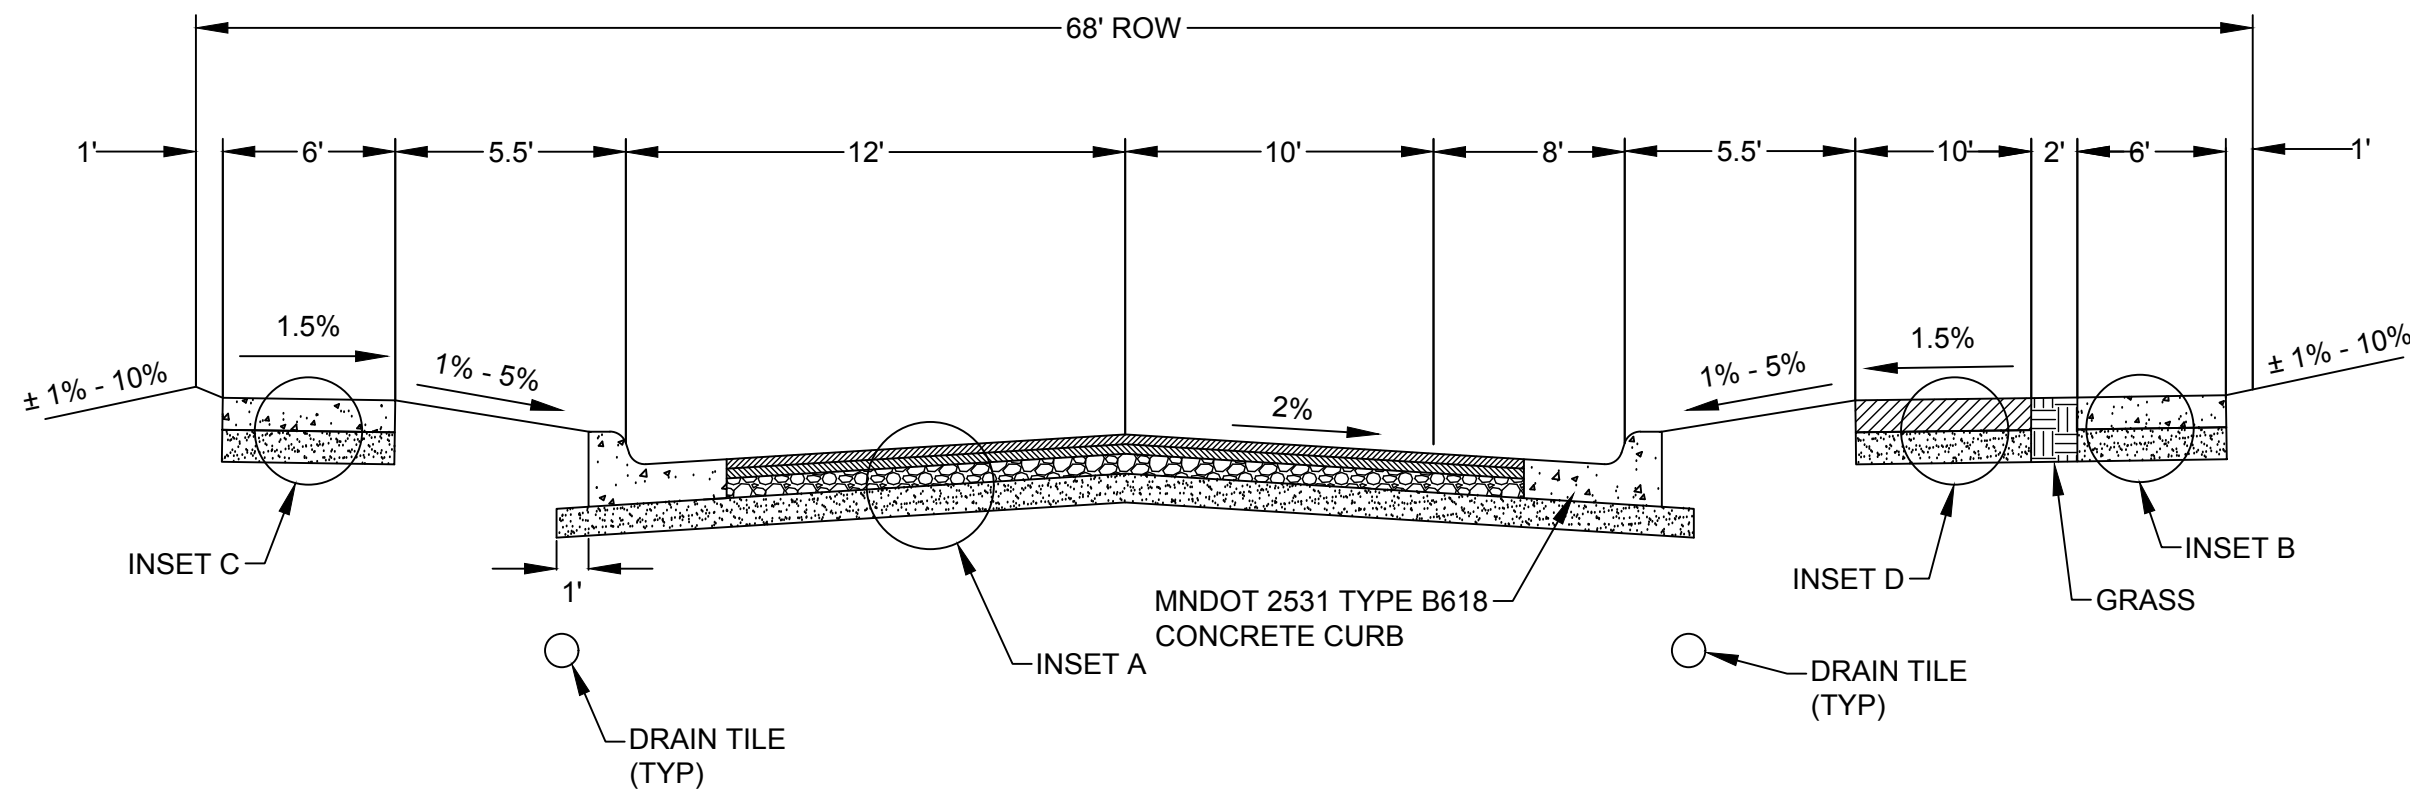

1A STREET SECTION: STREET A (68 FT R.O.W.)

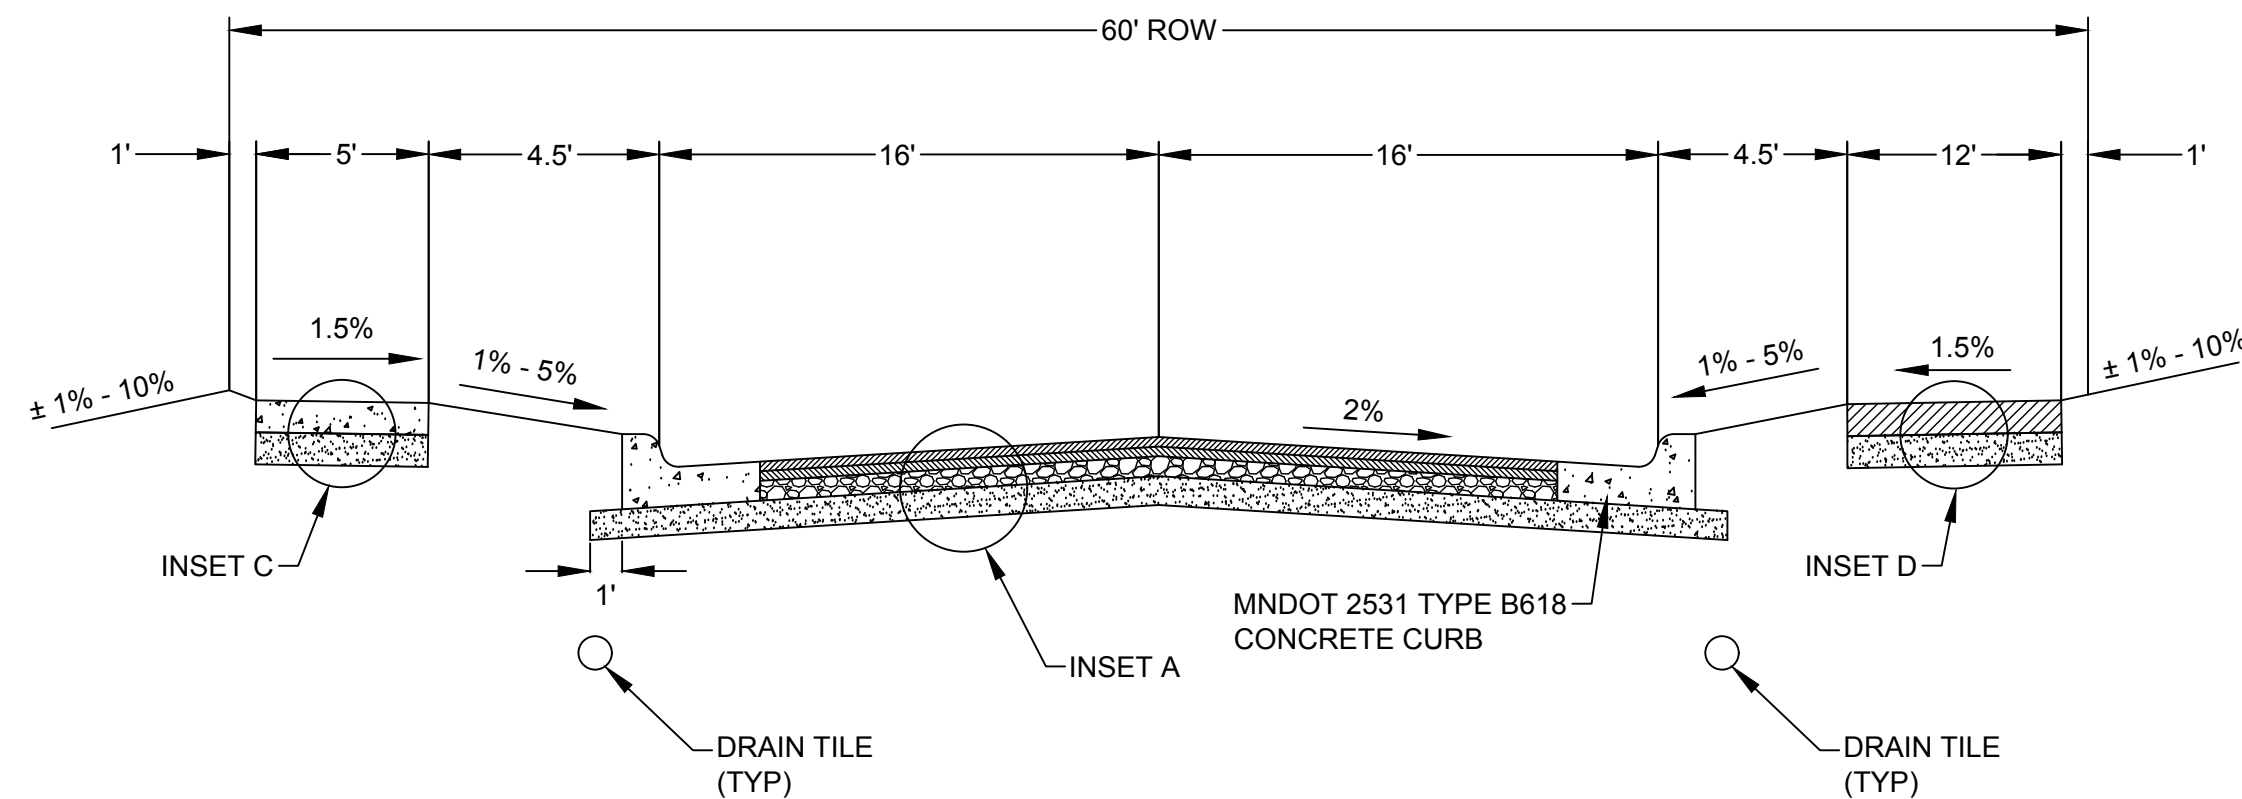


2A STREET SECTION: STREET B AND LUPINE DRIVE (60 FT R.O.W.)

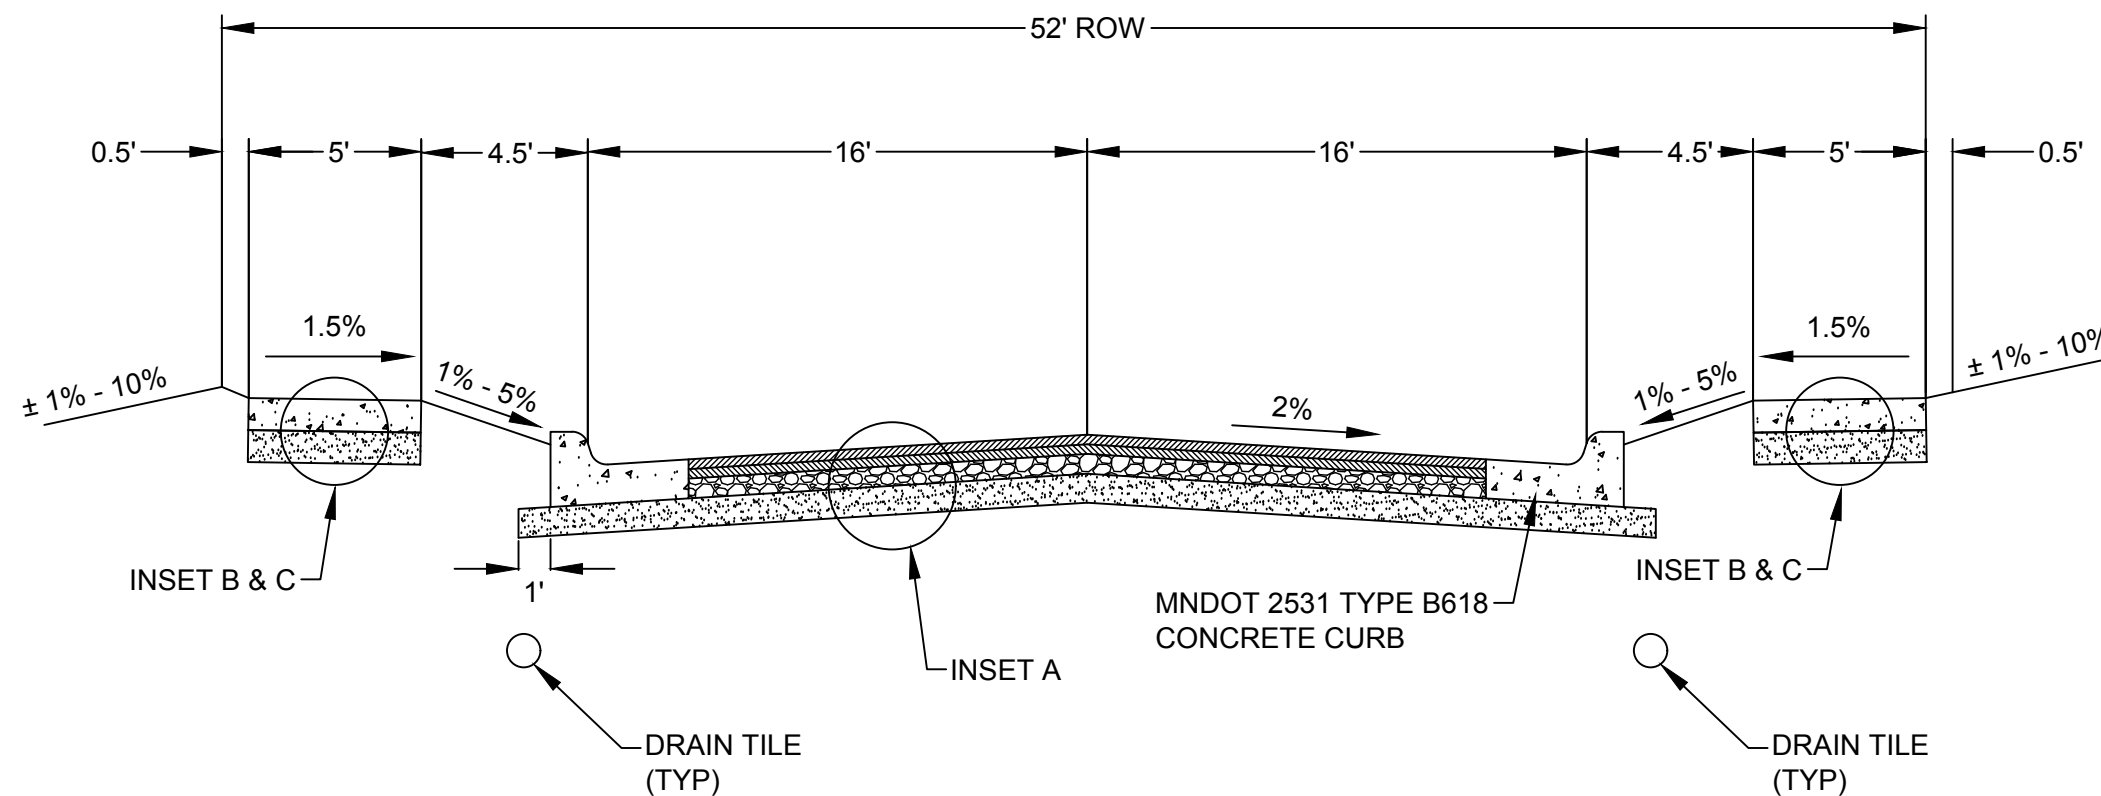


3A STREET SECTION: STREETS C-G (52 FT R.O.W.)


ADJUSTED
STREET SECTIONS

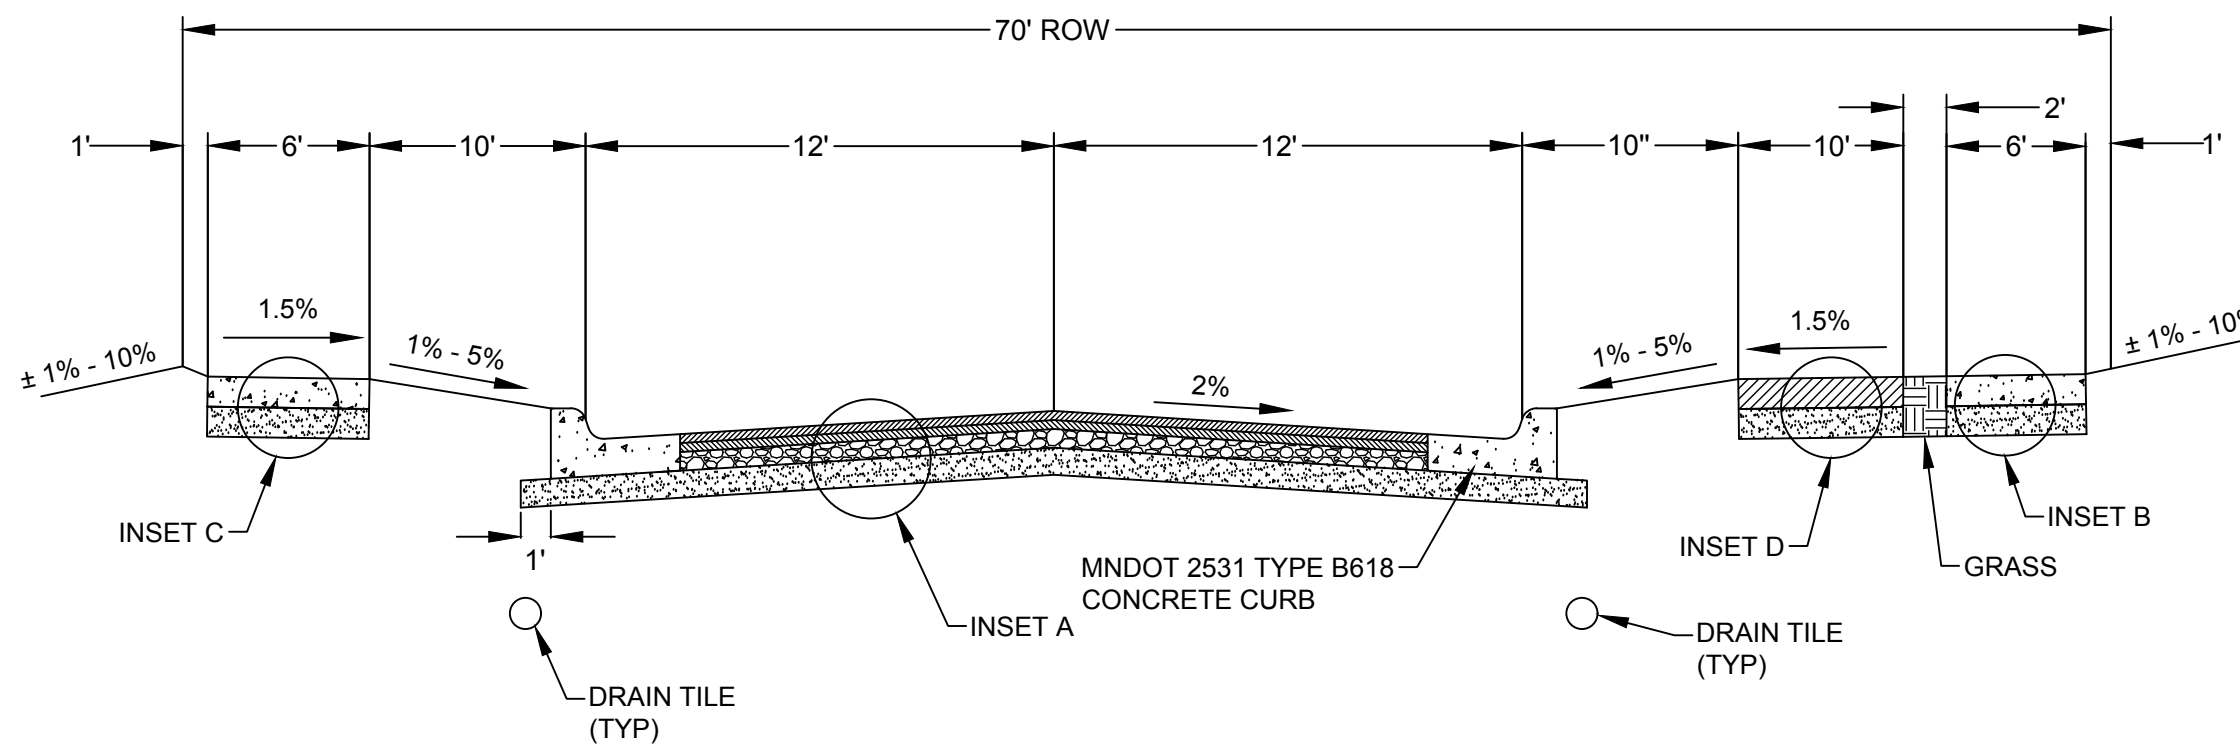

1B STREET SECTION: STREET A (70 FT R.O.W.)

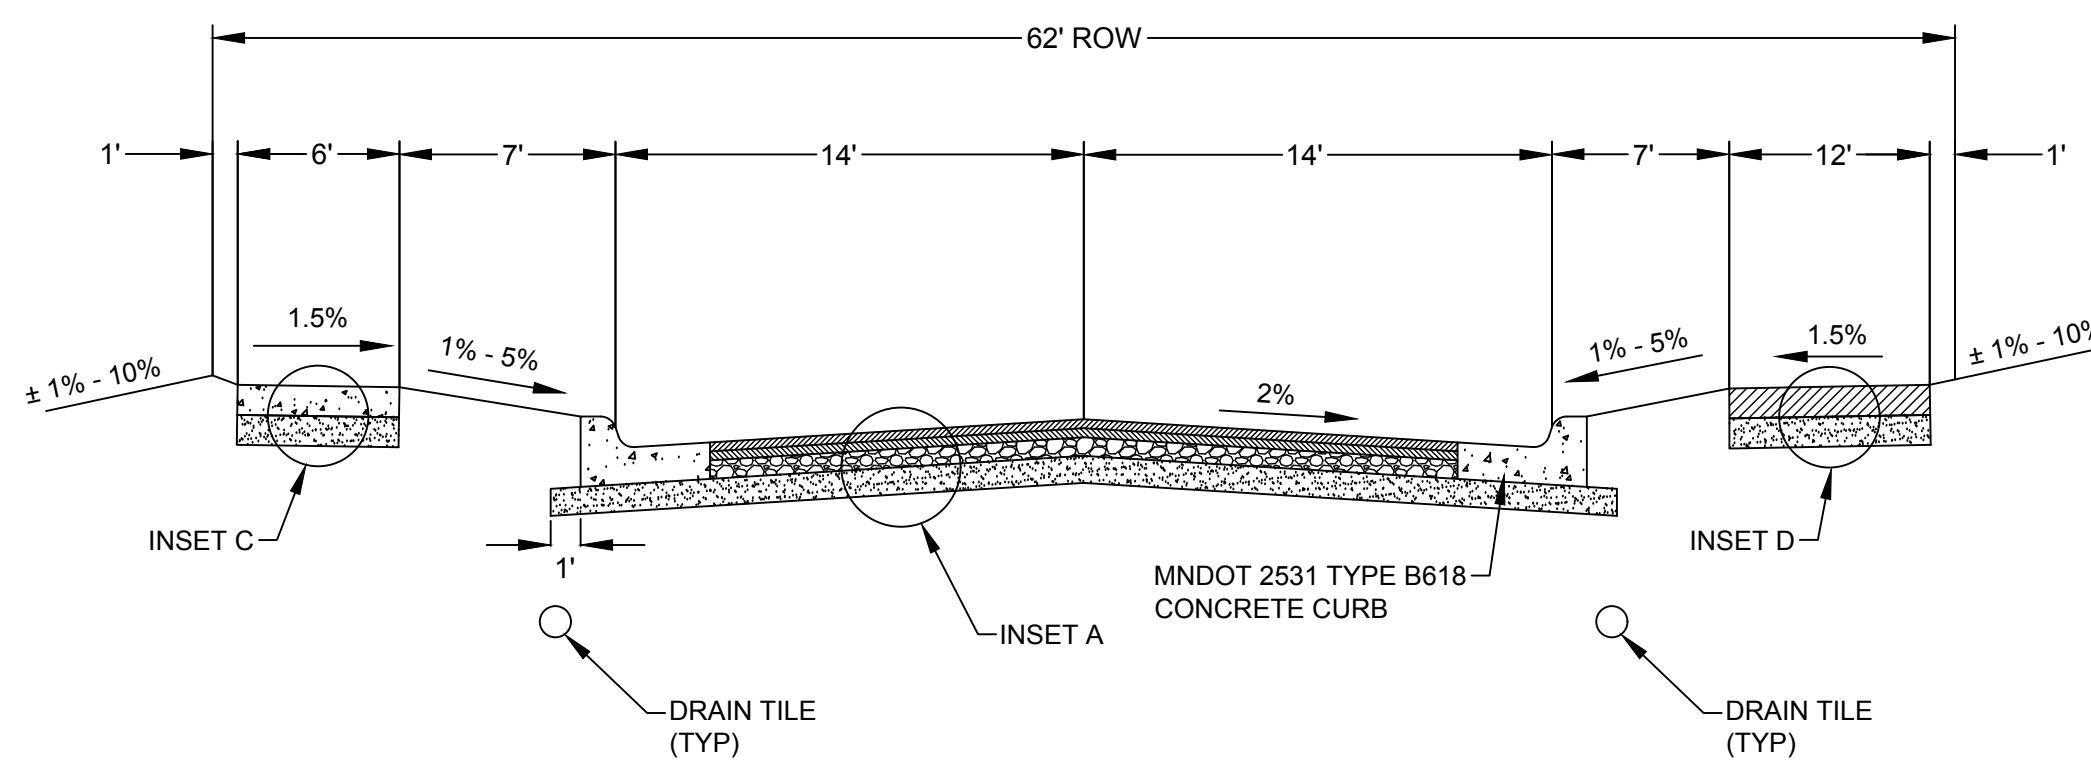

2B STREET SECTION: STREET B AND LUPINE DRIVE (62 FT R.O.W.)

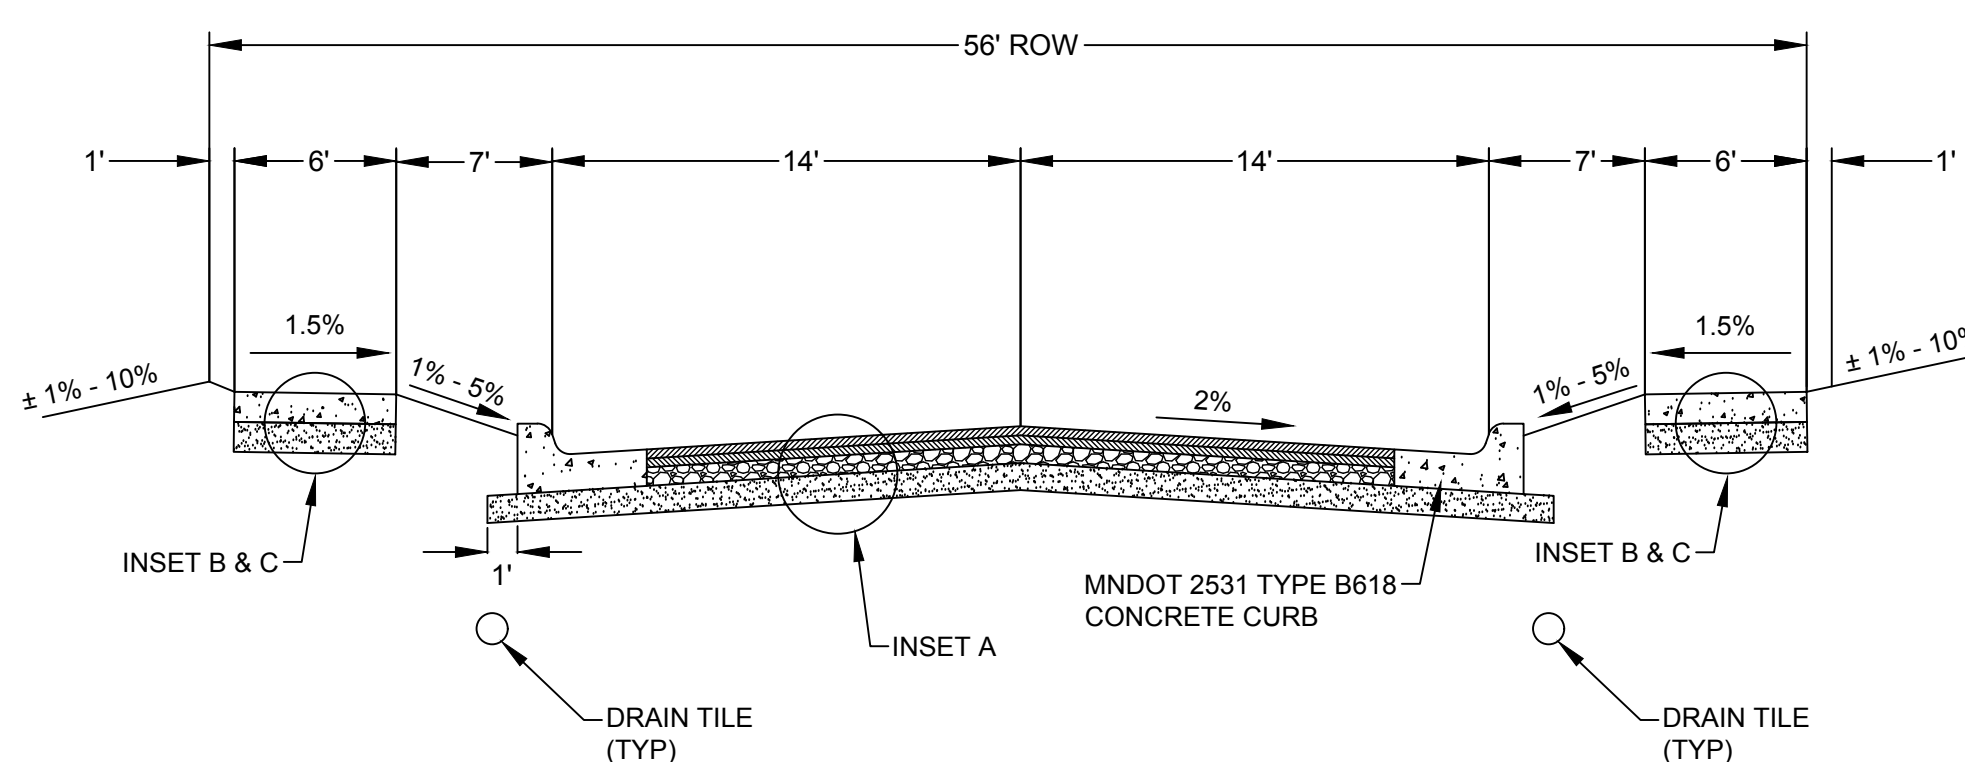

3B STREET SECTION: STREETS C-G (56 FT R.O.W.)



ANDERSON

13605 1st Avenue N. #100
Plymouth, MN 55441 | ae-mn.com
P 763.412.4000 | F 763.412.4090
Anderson Engineering of Minnesota, LLC

CEDAR
MEADOWS
DEVELOPMENT

NORTHFIELD, MN, 55057

NORTH AND CEDAR, LLP

I HEREBY CERTIFY THAT THIS PLAN, SPECIFICATION, OR REPORT WAS PREPARED BY ME OR UNDER MY DIRECT SUPERVISION AND THAT I AM A DULY LICENSED PROFESSIONAL ENGINEER UNDER THE LAWS OF THE STATE OF MINNESOTA.

PRINT NAME: BRIAN J. FIELD, PE

SIGNATURE: **NOT FOR CONSTRUCTION**

DATE: 06/23/2023 LICENSE NO. 57224

REVISION LOG

NO.	DATE	DESCRIPTION OF REVISIONS

PRELIMINARY PLAT

DESIGNED: BJF	DRAWN: JPD	CHECKED BY: BJF
------------------	---------------	--------------------

DRAWING TITLE

STREET
SECTIONS

DRAWING NO.

P3

PAGE: OF 17

PLOTTED:
9/26/2023

COMM. NO.
16826