

LEGEND

-  SIDEWALK REMOVAL
-  ASH TREE REMOVAL
-  ARBORIST RECOMMENDED REMOVAL

I HEREBY CERTIFY THAT THIS PLAN, SPECIFICATION, OR REPORT WAS PREPARED BY ME OR UNDER MY DIRECT SUPERVISION AND THAT I AM A DULY LICENSED PROFESSIONAL ENGINEER UNDER THE LAWS OF THE STATE OF MINNESOTA.

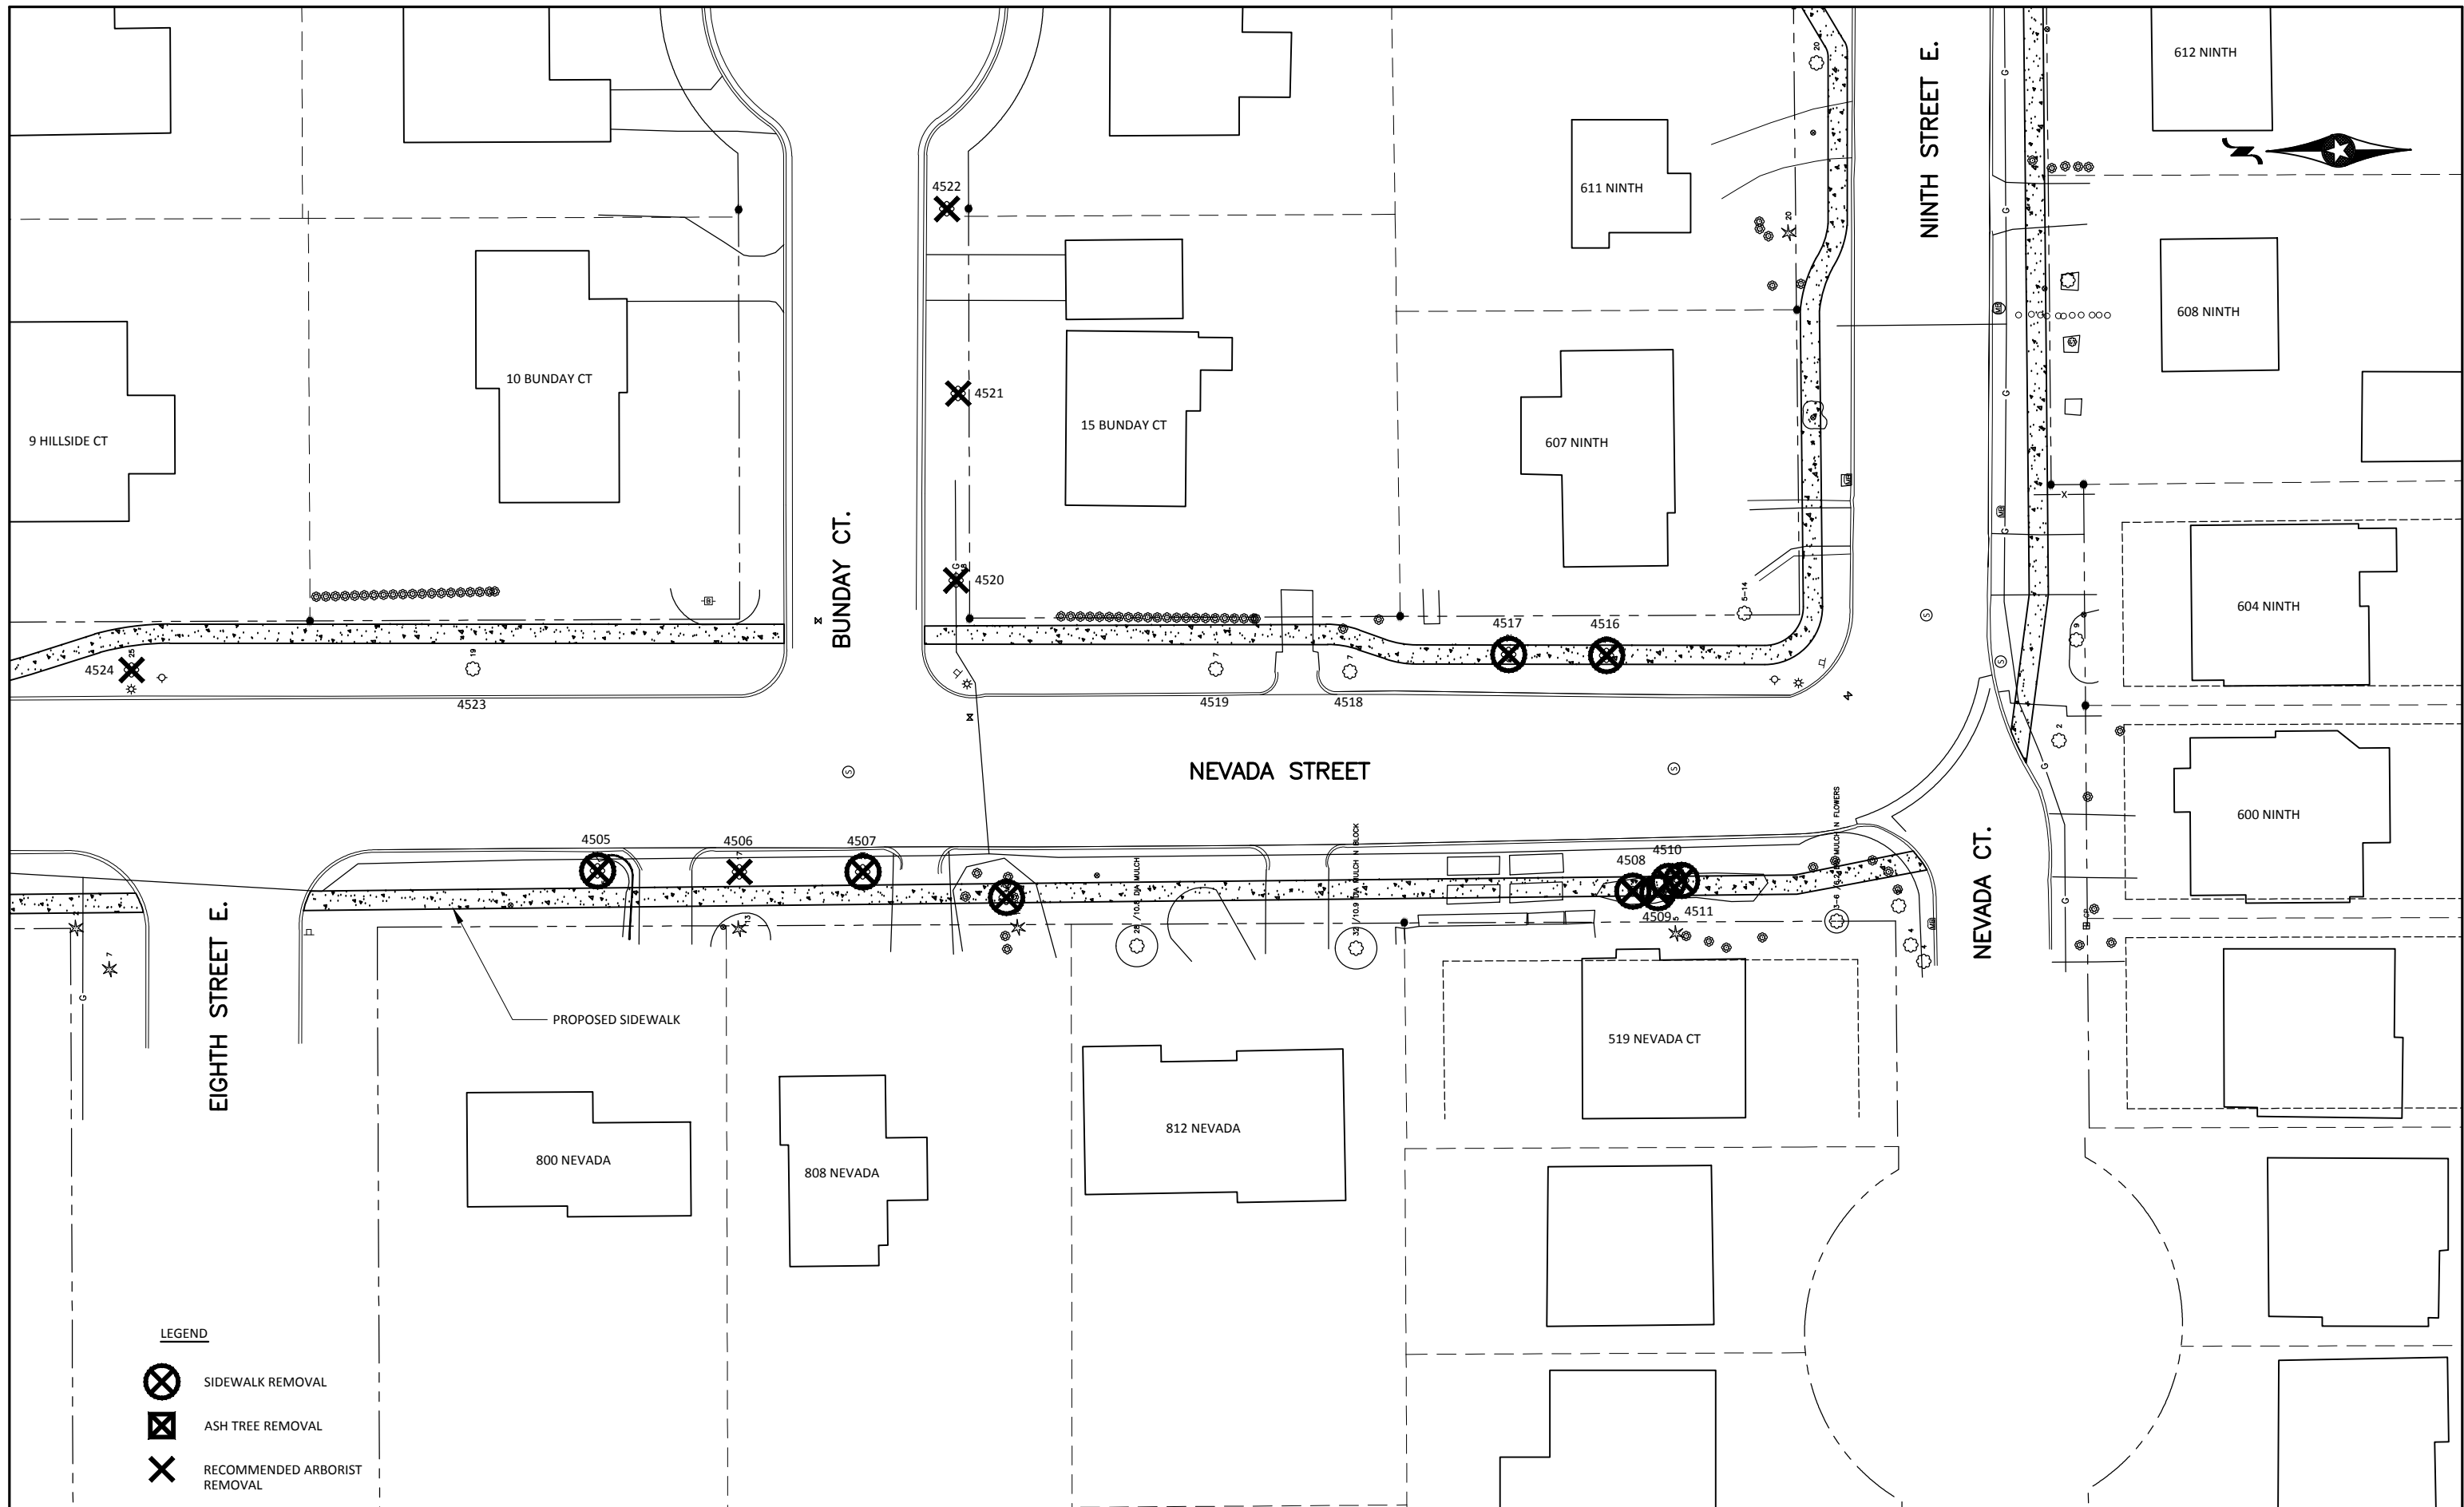
DAVID E. BENNETT  
 Lic. No. 45867 DATE 08/12/2016

DESIGNED	REV.	BY	DATE
N.J.B.			
DRAWN			
N.J.B.			
CHECKED			
S.M.S.			






PUBLIC WORKS  
 DEPARTMENT  
 ENGINEERING DIVISION

CITY OF NORTHFIELD, MINNESOTA  
 2017 STREET RECLAMATION PROJECT  
 OPTION #1



**LEGEND**

-  SIDEWALK REMOVAL
-  ASH TREE REMOVAL
-  RECOMMENDED ARBORIST REMOVAL

I HEREBY CERTIFY THAT THIS PLAN, SPECIFICATION, OR REPORT WAS PREPARED BY ME OR UNDER MY DIRECT SUPERVISION AND THAT I AM A DULY LICENSED PROFESSIONAL ENGINEER UNDER THE LAWS OF THE STATE OF MINNESOTA.

DAVID E. BENNETT  
 LIC. NO. 45867 DATE 08/12/2016

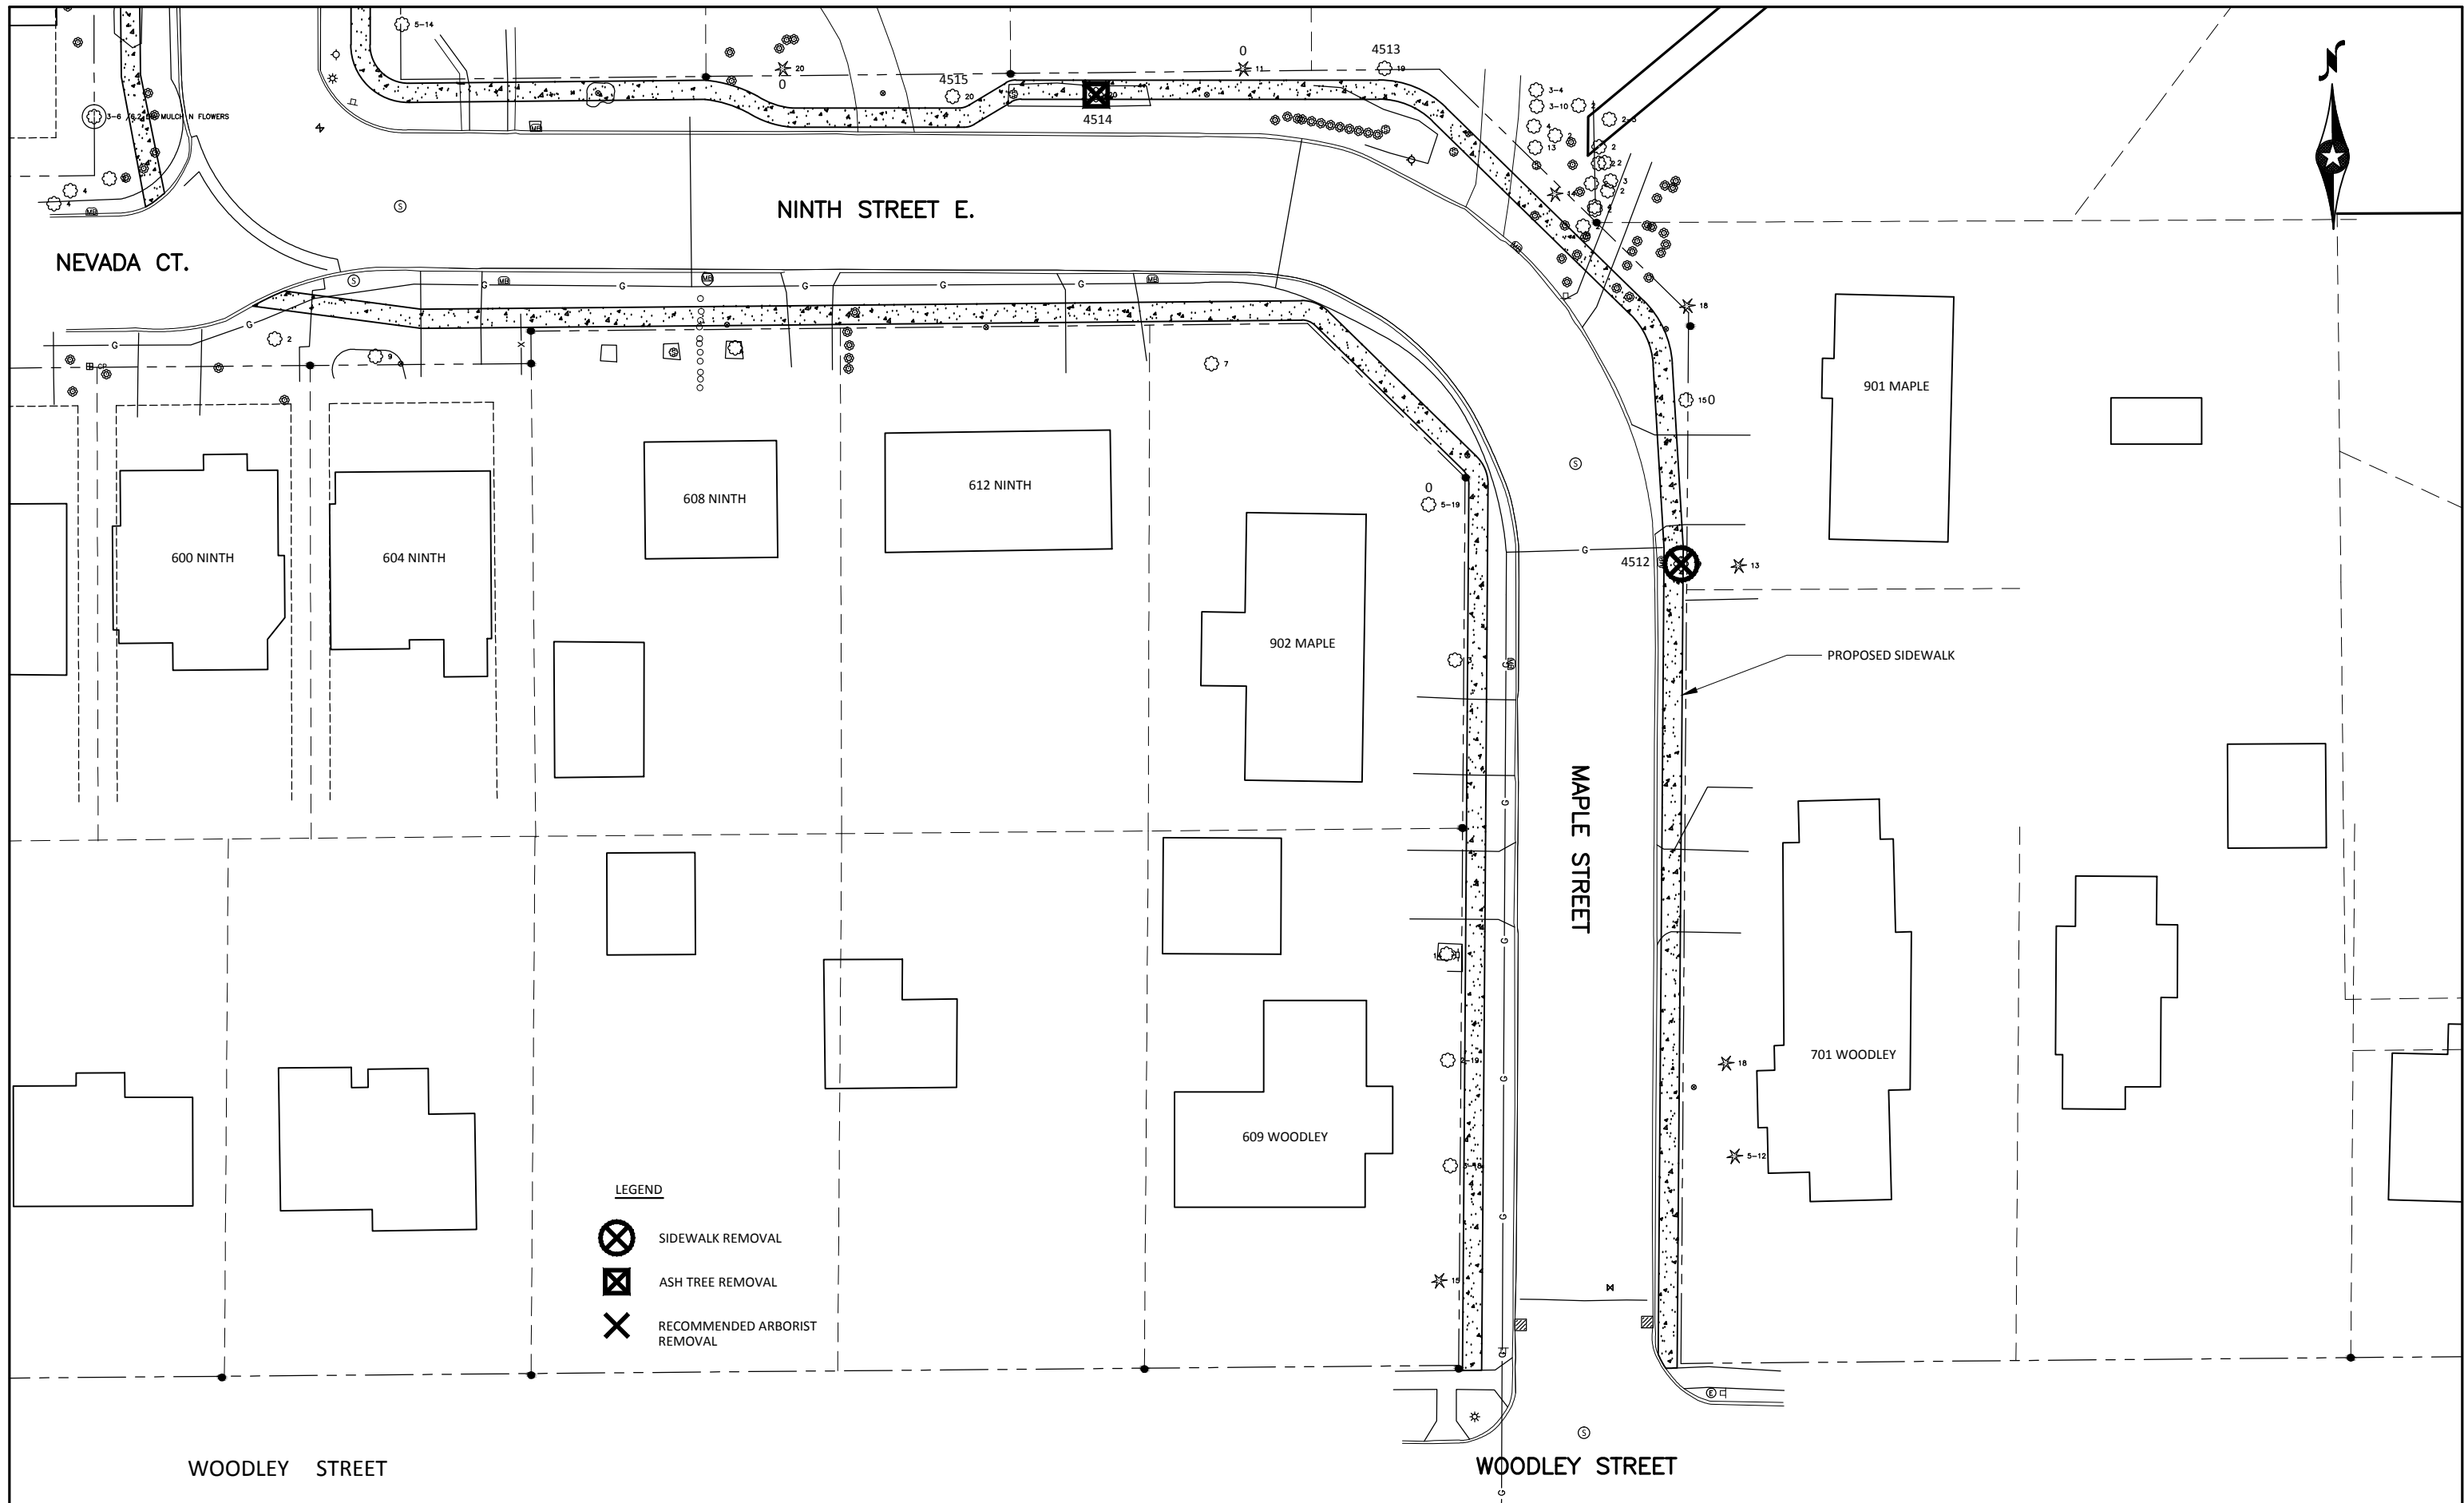
DESIGNED	REV.	BY	DATE
N.J.B.			
DRAWN			
N.J.B.			
CHECKED			
S.M.S.			






**PUBLIC WORKS DEPARTMENT**  
 ENGINEERING DIVISION

**CITY OF NORTHFIELD, MINNESOTA**  
**2017 STREET RECLAMATION PROJECT**  
 OPTION #1

SHEET  
**2**



- LEGEND**
-  SIDEWALK REMOVAL
  -  ASH TREE REMOVAL
  -  RECOMMENDED ARBORIST REMOVAL

I HEREBY CERTIFY THAT THIS PLAN, SPECIFICATION, OR REPORT WAS PREPARED BY ME OR UNDER MY DIRECT SUPERVISION AND THAT I AM A DULY LICENSED PROFESSIONAL ENGINEER UNDER THE LAWS OF THE STATE OF MINNESOTA.

DESIGNED: N.J.B.  
 DRAWN: N.J.B.  
 CHECKED: S.M.S.

DAVID E. BENNETT  
 LIC. NO. 45867 DATE 08/12/2016

REV.	BY	DATE



**PUBLIC WORKS DEPARTMENT**  
 ENGINEERING DIVISION

**CITY OF NORTHFIELD, MINNESOTA**  
 2017 STREET RECLAMATION PROJECT  
 OPTION #1

SHEET  
**3**