

I HEREBY CERTIFY THAT THIS PLAN, SPECIFICATION, OR REPORT WAS PREPARED BY ME OR UNDER MY DIRECT SUPERVISION AND THAT I AM A DULY LICENSED PROFESSIONAL ENGINEER UNDER THE LAWS OF THE STATE OF MINNESOTA.


DAVID E. BENNETT  
 LIC. NO. 45867 DATE 08/12/2016

DESIGNED	REV.	BY	DATE
N.J.B.			
DRAWN			
N.J.B.			
CHECKED			
S.M.S.			



PUBLIC WORKS  
 DEPARTMENT  
 ENGINEERING DIVISION

CITY OF NORTHFIELD, MINNESOTA  
 2017 STREET RECLAMATION PROJECT  
 OPTION #2

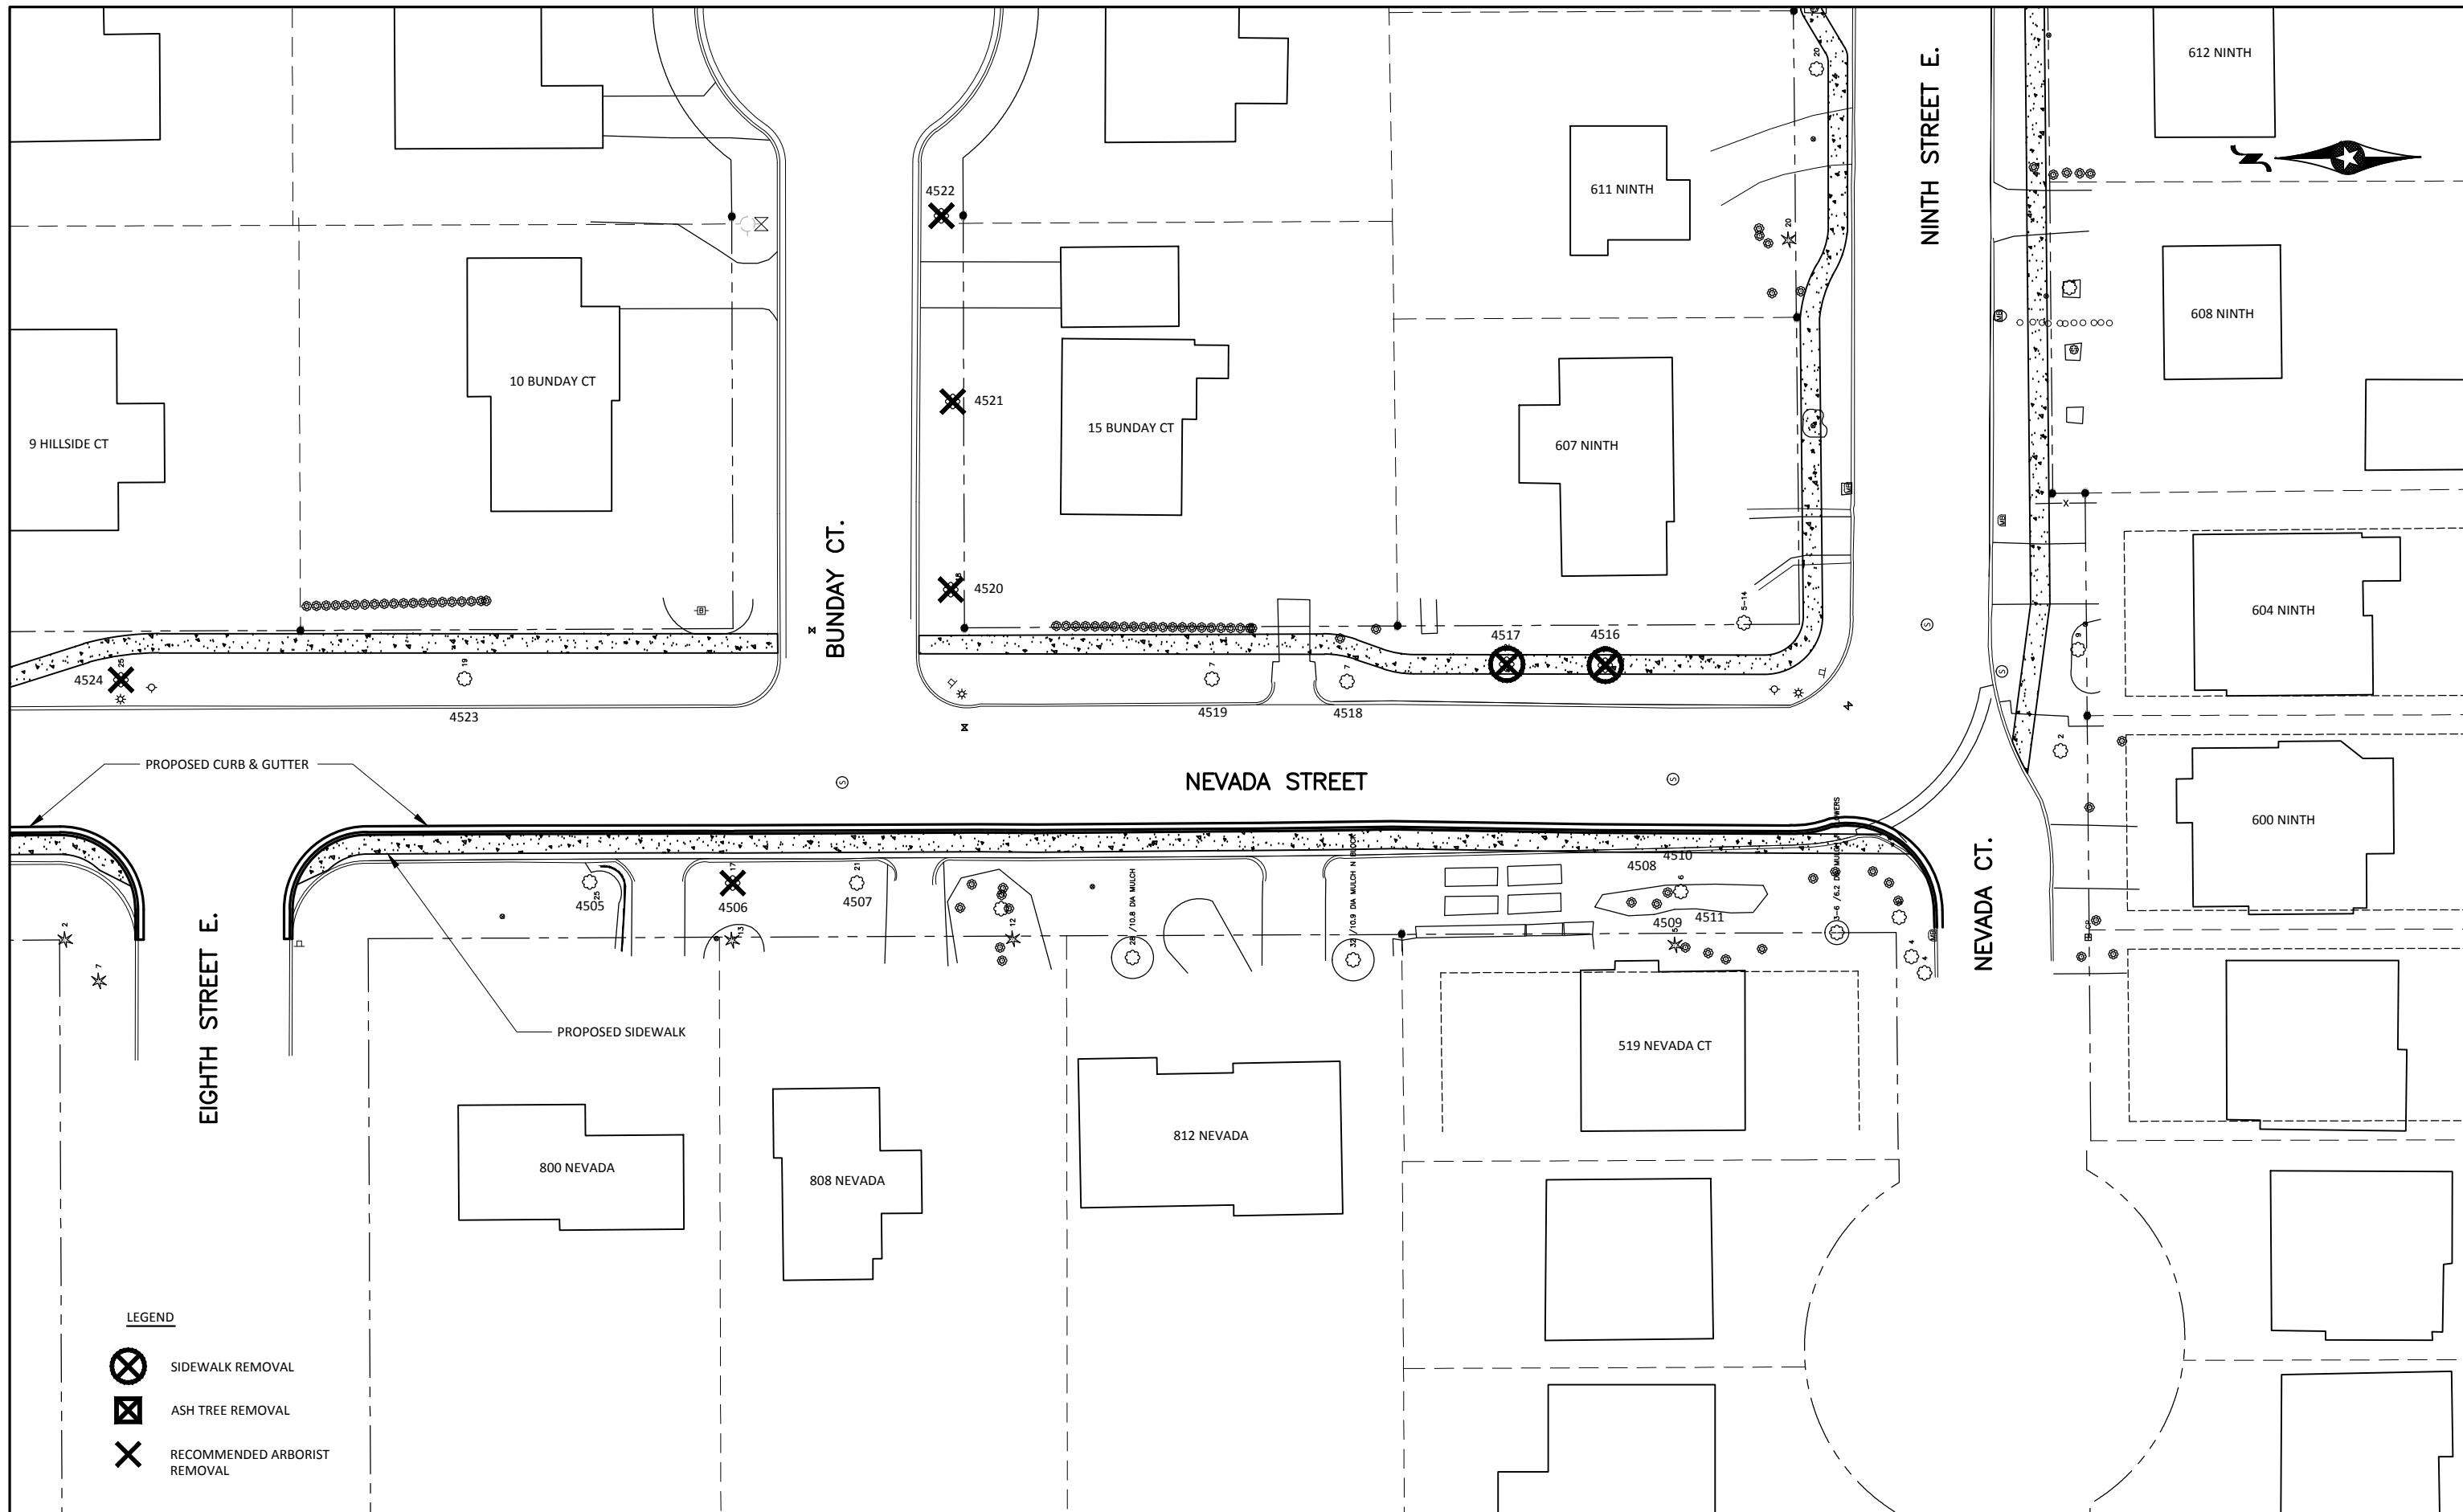

- LEGEND**
- SIDEWALK REMOVAL
  - ASH TREE REMOVAL
  - RECOMMENDED ARBORIST REMOVAL

I HEREBY CERTIFY THAT THIS PLAN, SPECIFICATION, OR REPORT WAS PREPARED BY ME OR UNDER MY DIRECT SUPERVISION AND THAT I AM A DULY LICENSED PROFESSIONAL ENGINEER UNDER THE LAWS OF THE STATE OF MINNESOTA.


DAVID E. BENNETT  
 LIC. NO. 45867      DATE 08/12/2016

DESIGNED	REV.	BY	DATE
N.J.B.			
DRAWN			
N.J.B.			
CHECKED			
S.M.S.			



**PUBLIC WORKS DEPARTMENT**  
 ENGINEERING DIVISION

**CITY OF NORTHFIELD, MINNESOTA**  
 2017 STREET RECLAMATION PROJECT  
 OPTION #2

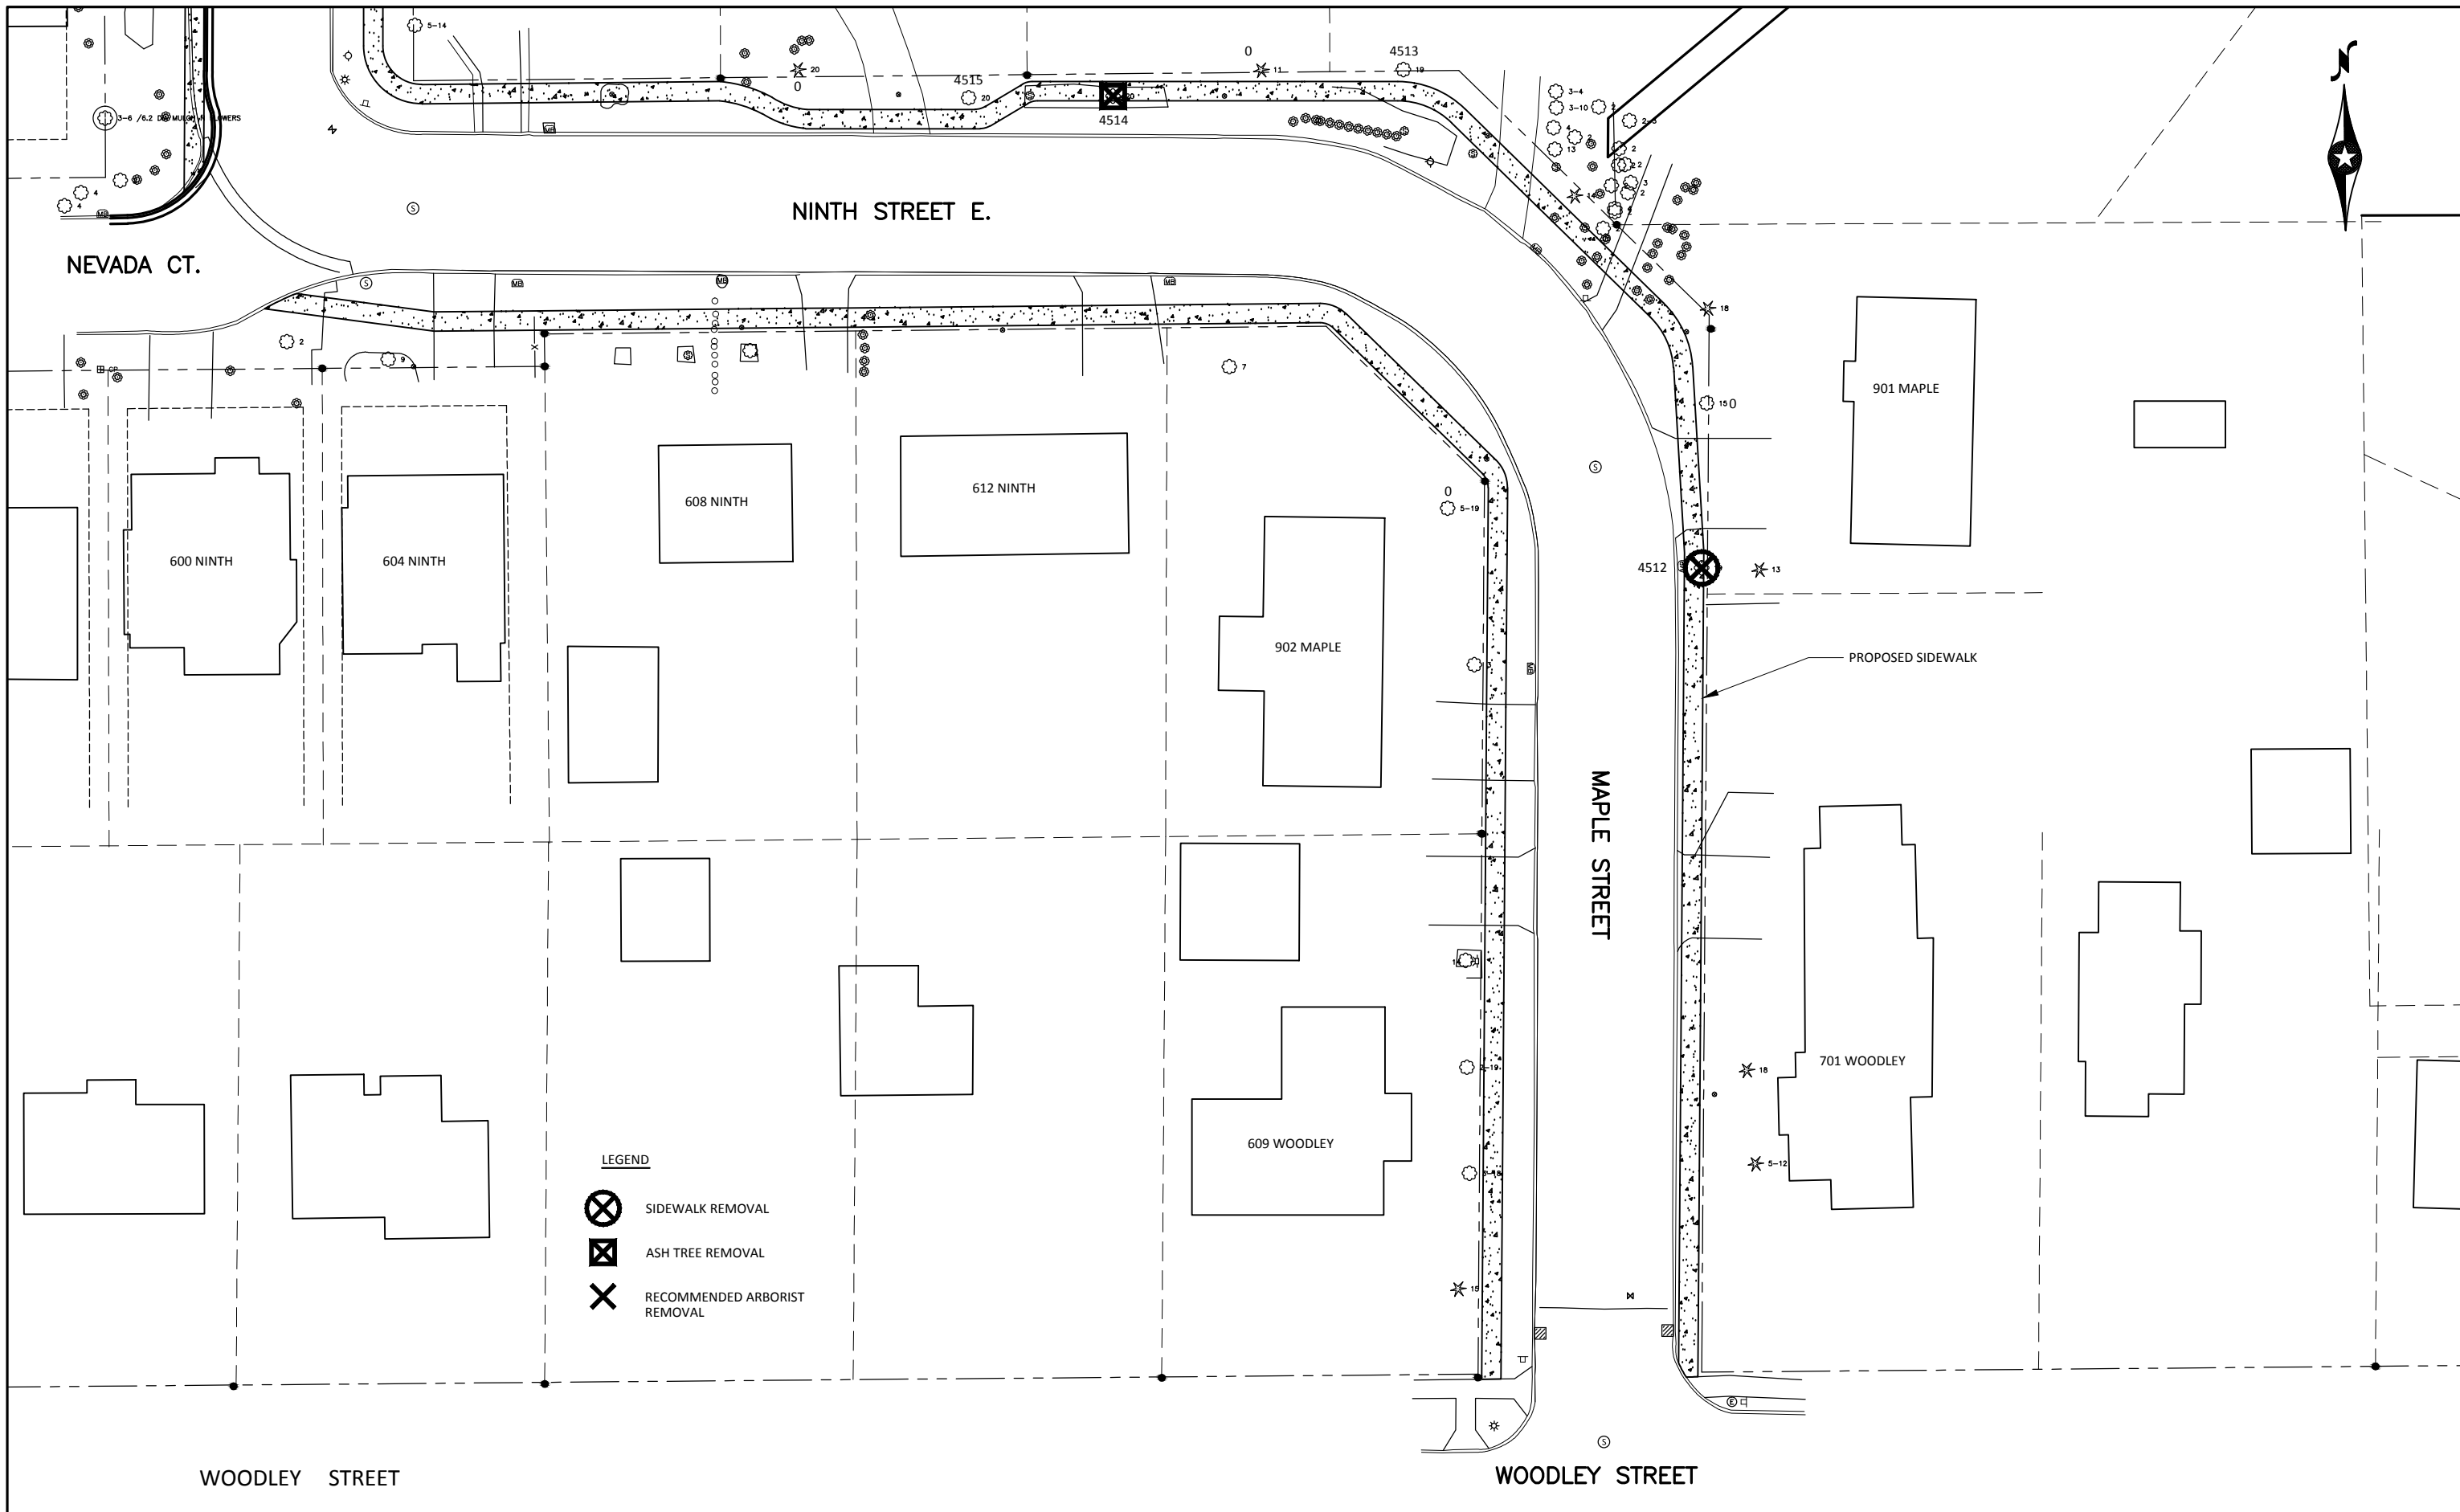

I HEREBY CERTIFY THAT THIS PLAN, SPECIFICATION, OR REPORT WAS PREPARED BY ME OR UNDER MY DIRECT SUPERVISION AND THAT I AM A DULY LICENSED PROFESSIONAL ENGINEER UNDER THE LAWS OF THE STATE OF MINNESOTA.

DAVID E. BENNETT  
 LIC. NO. 45867 DATE 08/12/2016

DESIGNED	REV.	BY	DATE
N.J.B.			
DRAWN			
N.J.B.			
CHECKED			
S.M.S.			



PUBLIC WORKS  
 DEPARTMENT  
 ENGINEERING DIVISION

CITY OF NORTHFIELD, MINNESOTA  
 2017 STREET RECLAMATION PROJECT  
 OPTION #2