


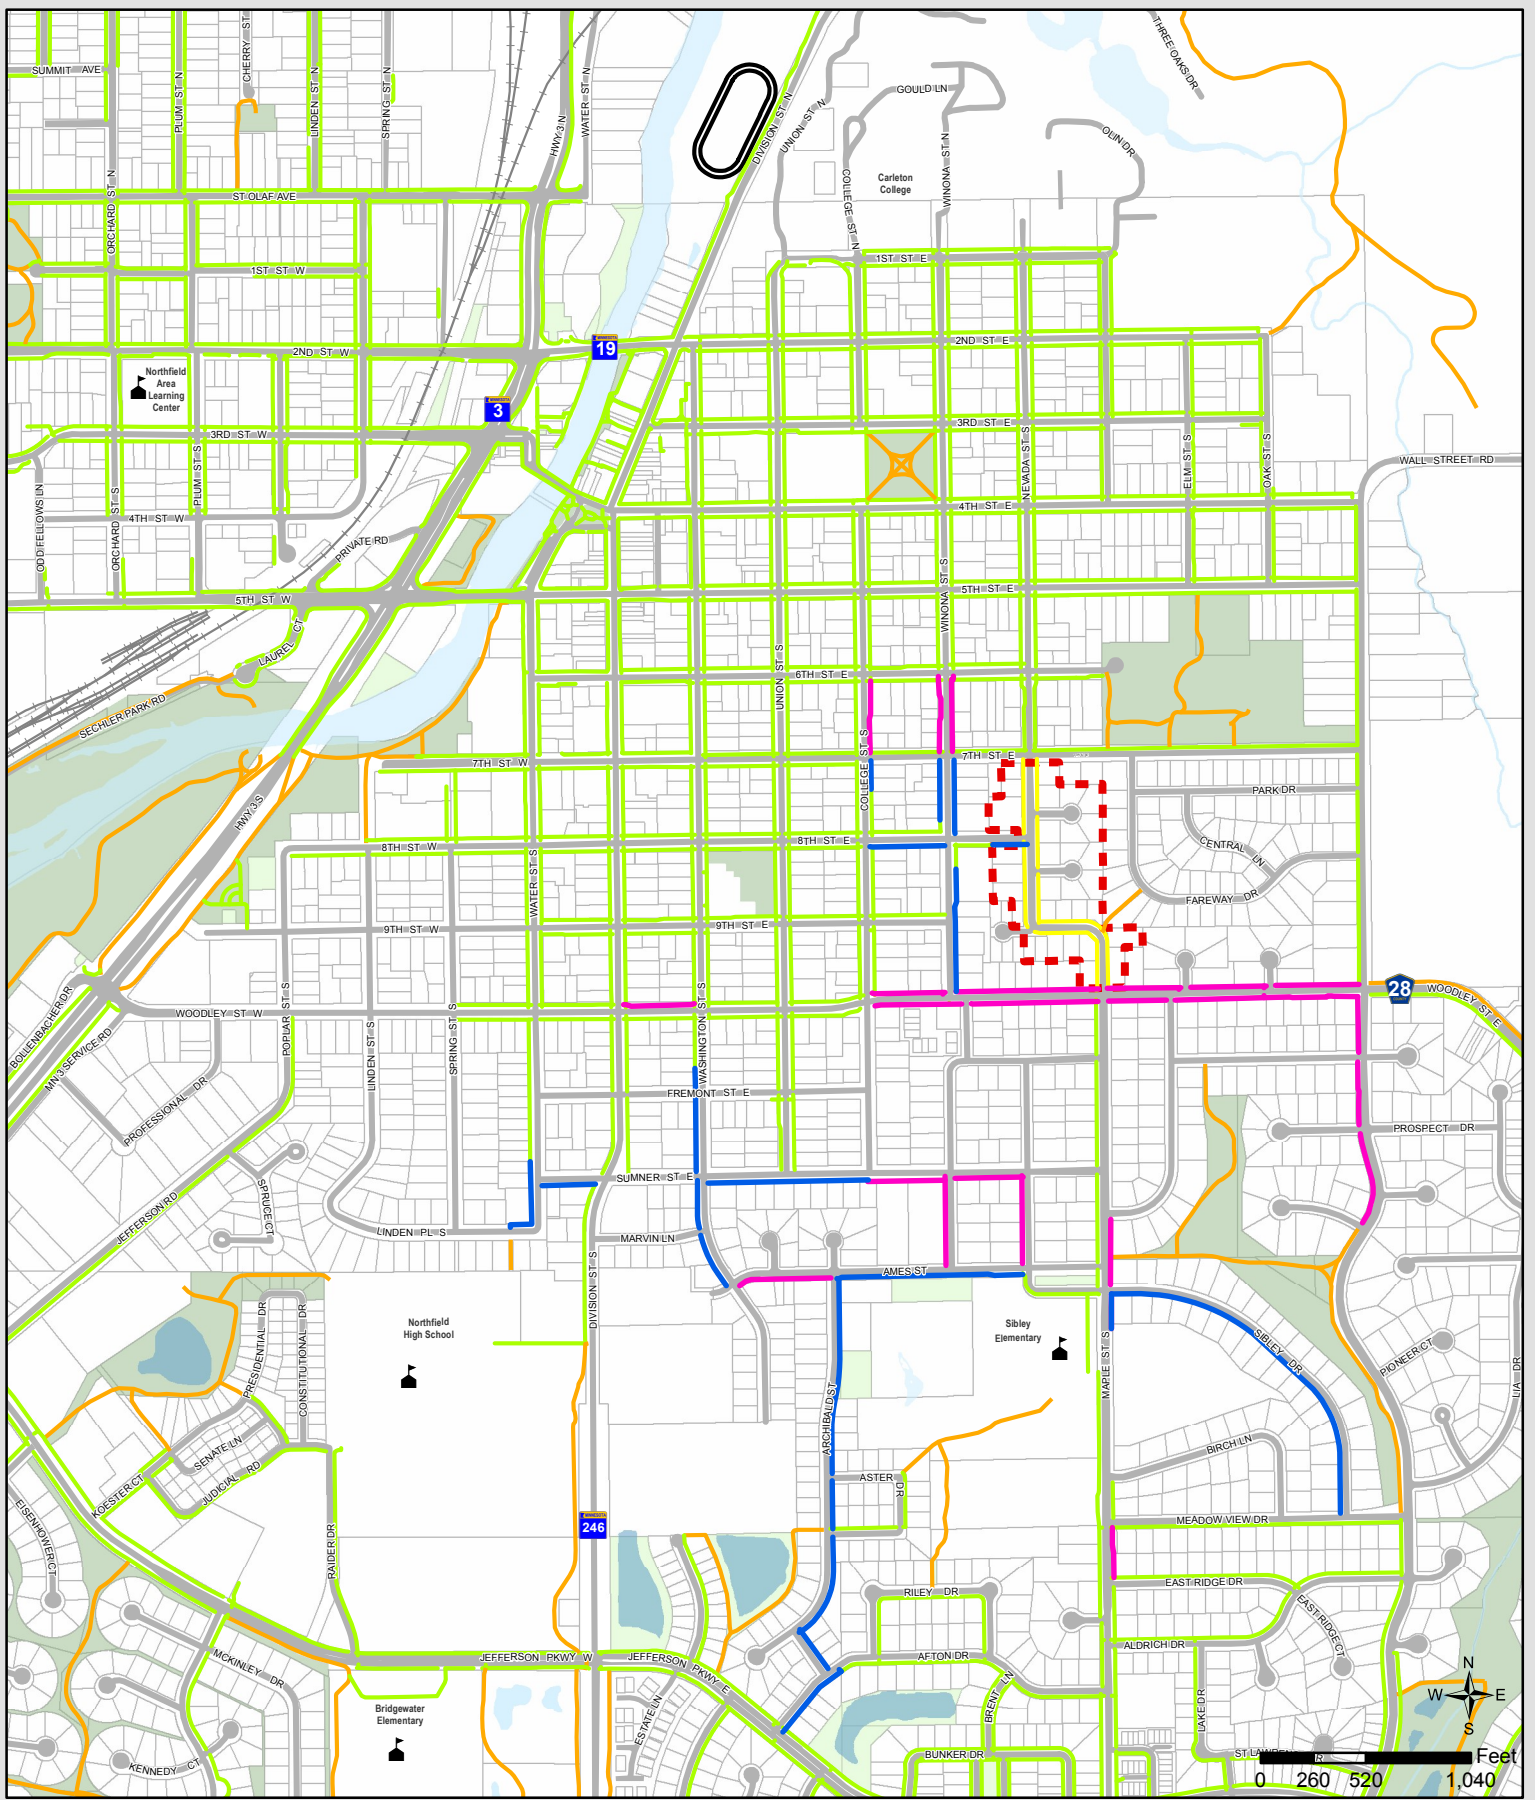

- Proposed Sidewalk
- Existing Sidewalk
- Existing SRTS Sidewalk
- Future SRTS Sidewalk
- Trail
- - - Project Area

Maple Street, 9th Street and Nevada Street 2017 Reclamation Project Sidewalk and Trail Connections



Engineering 2/3/2017