

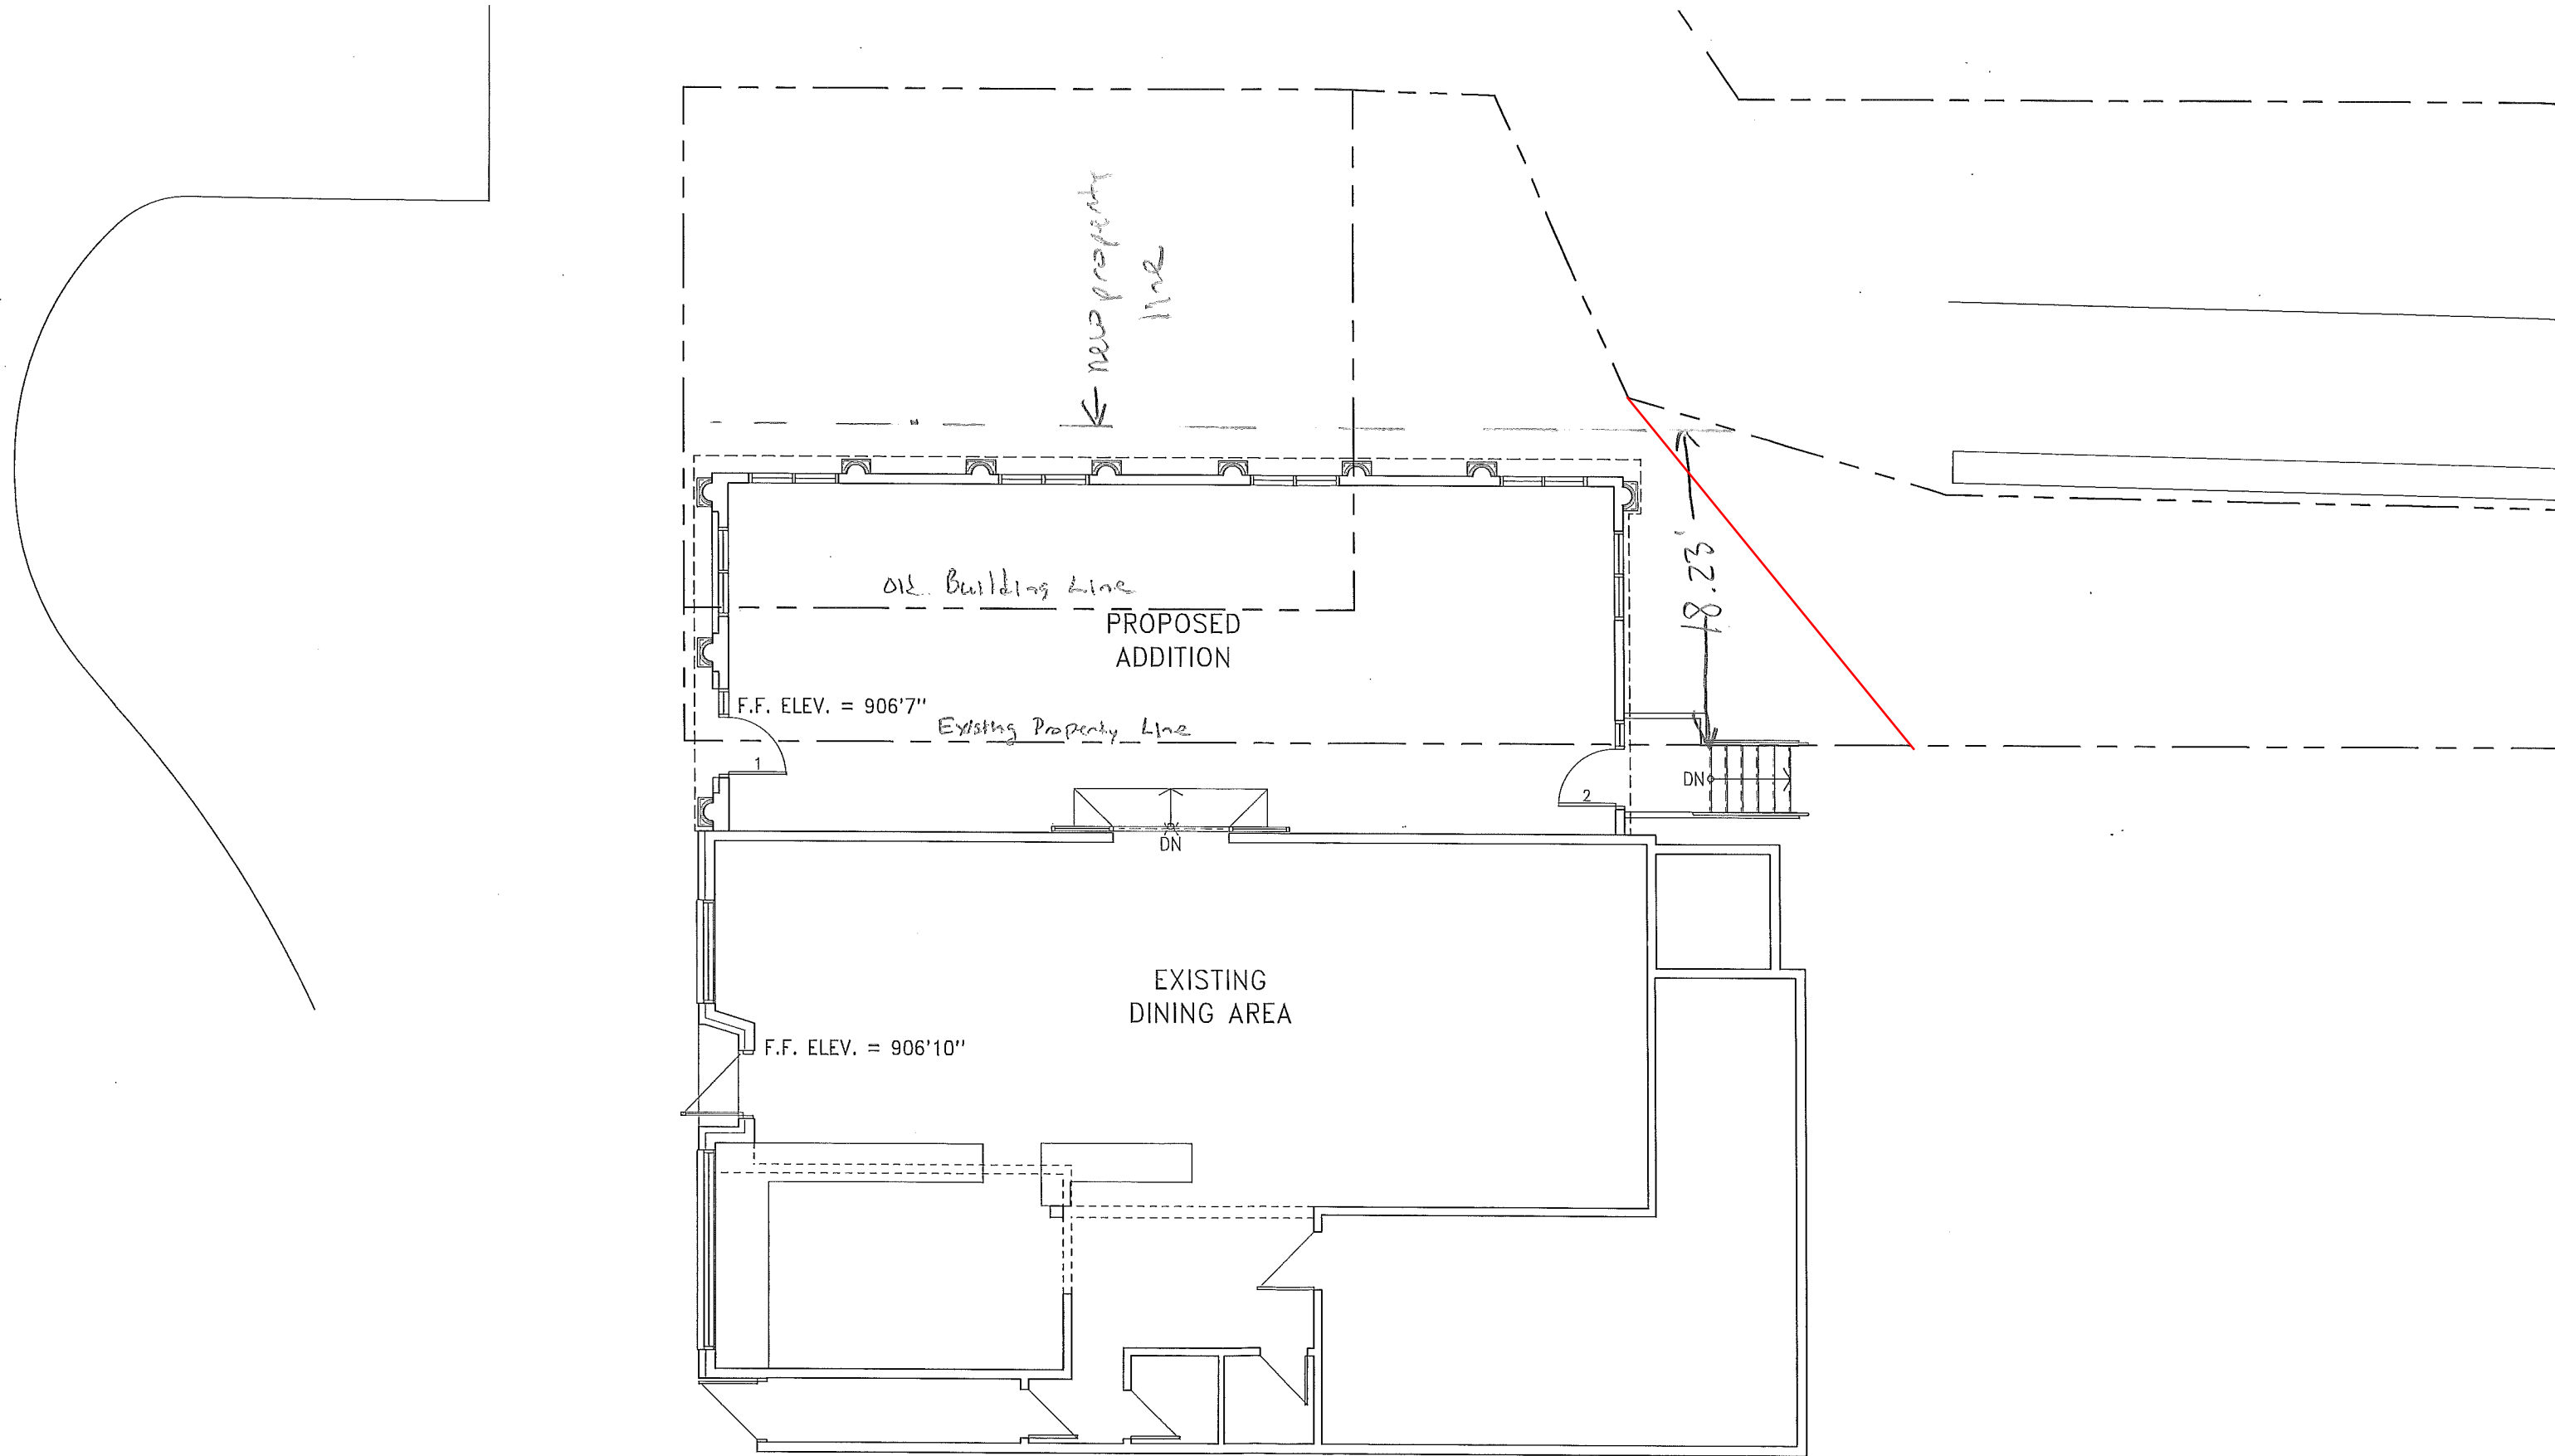


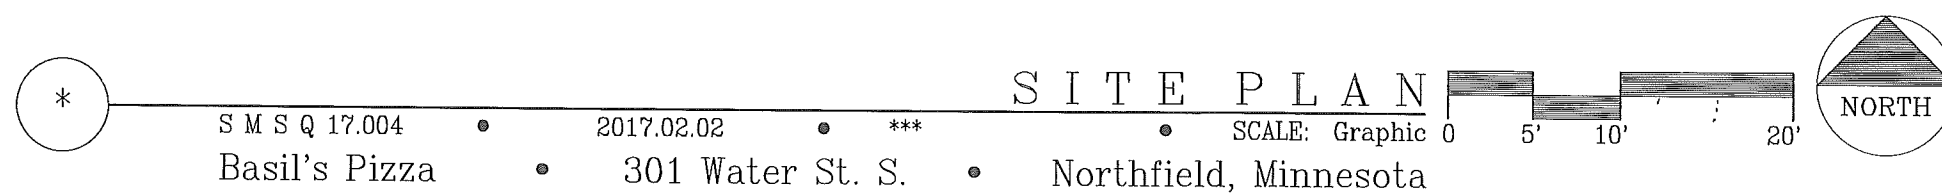

SOUTH WATER STREET

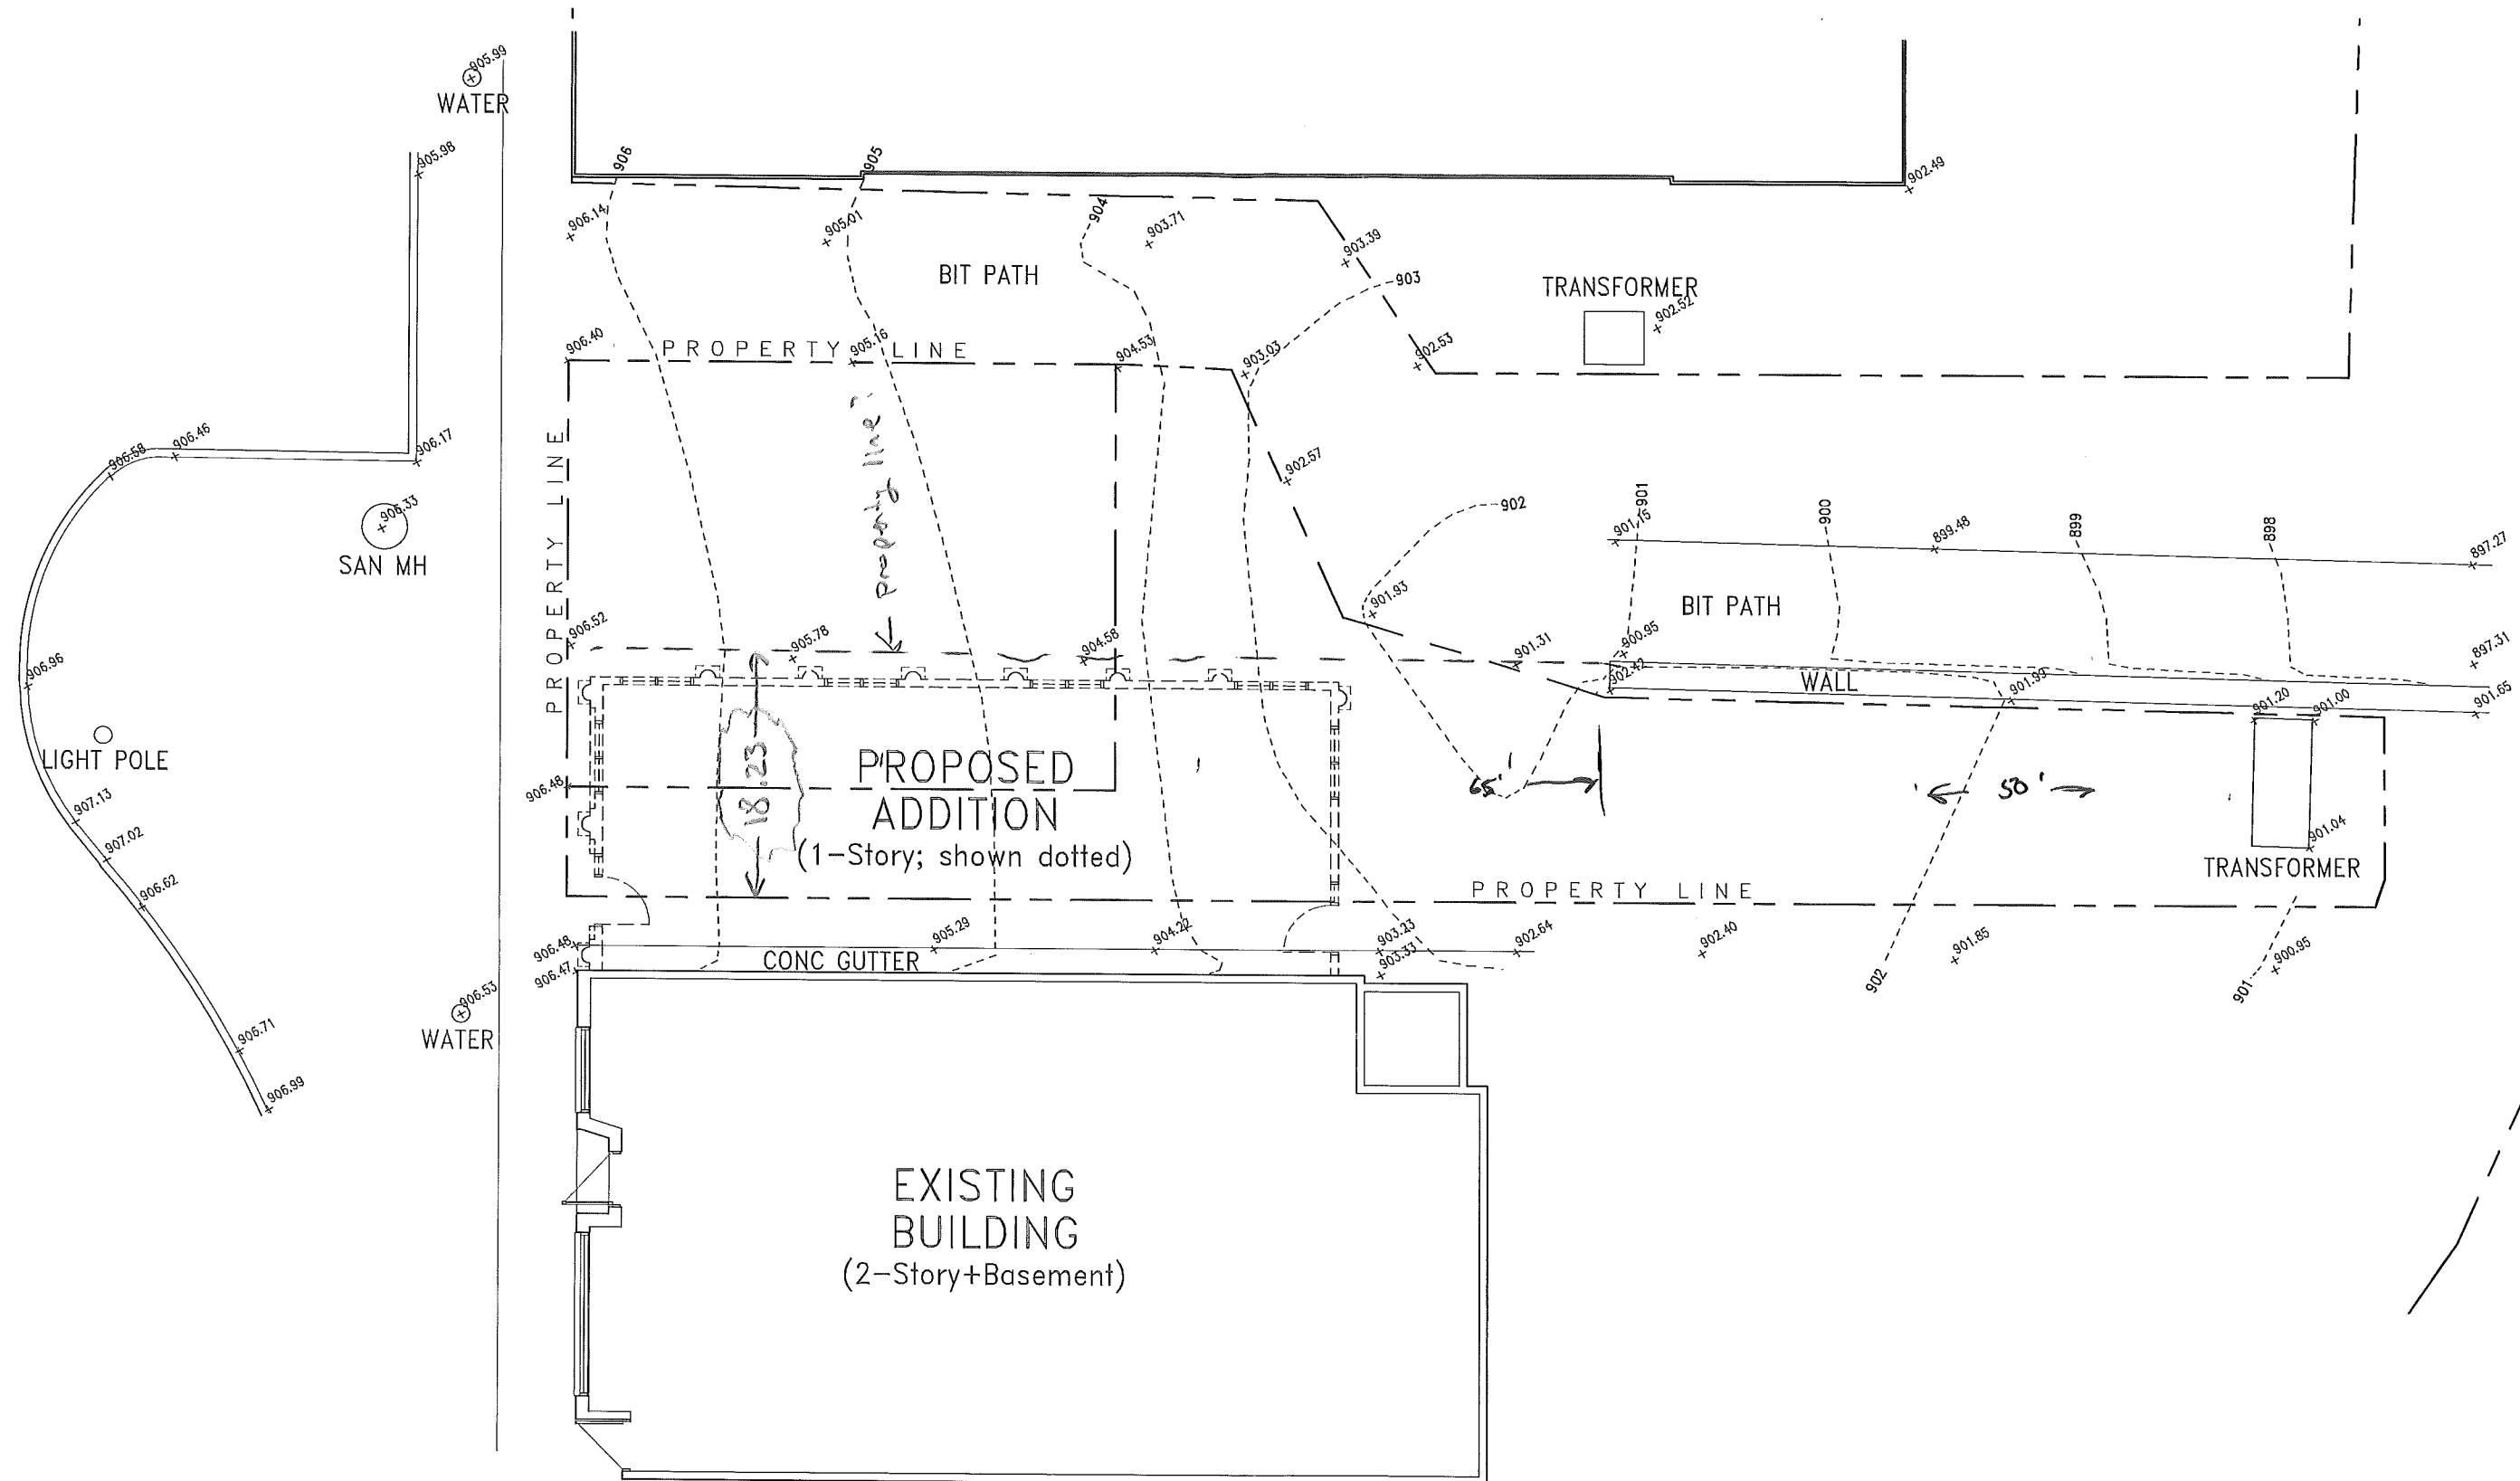

Building 15' x 65' 62% 975^{ft} x 10.5 = 10237.50

Engswell 12 x 50 38% 600^{ft} x 10.5 = 6300.00

1575