

**COLLABORATIVE DesignGroup, inc.**

1501 Washington Avenue South, Suite 300  
Minneapolis, Minnesota 55454  
612.332.3654 Fax 612.332.3626



**MENDOTAHOMES INC.**



**THE CROSSING  
PLANNED UNIT  
DEVELOPMENT  
FINAL PLAN**

OWNER REVIEW

NAME \_\_\_\_\_ DATE \_\_\_\_\_

\_\_\_\_\_

\_\_\_\_\_

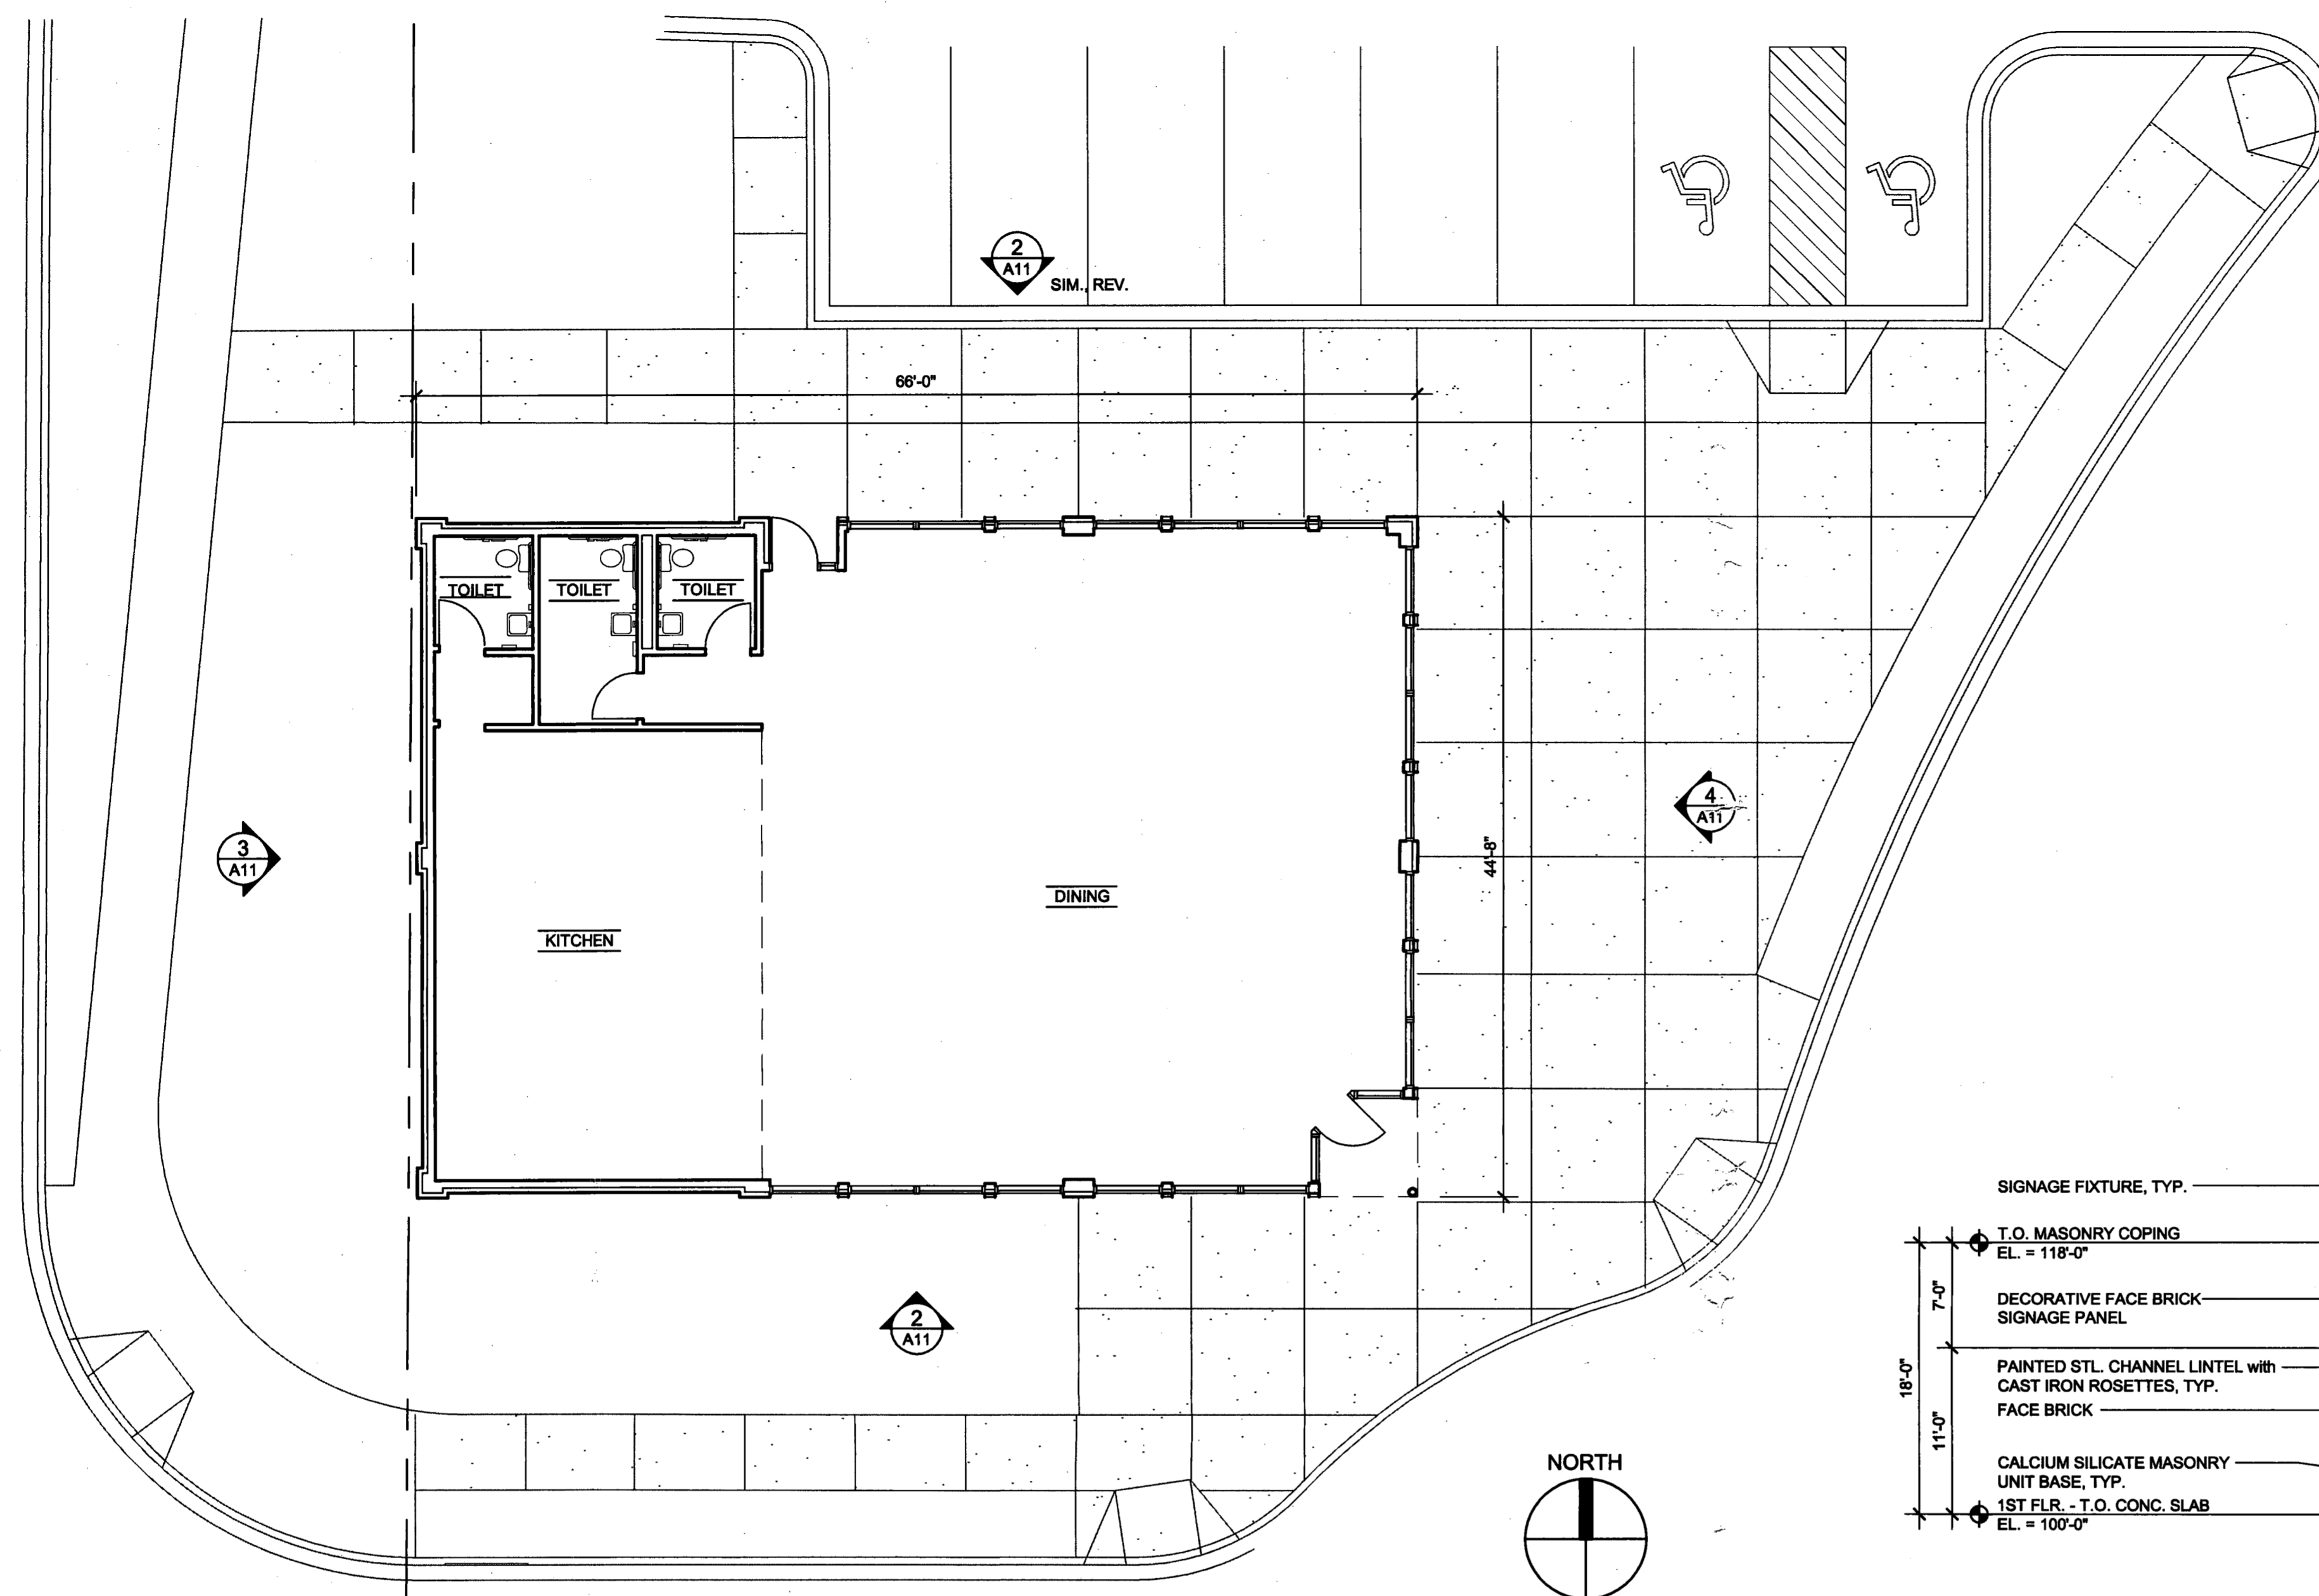


**1 ONE STORY RETAIL PLAN**  
SCALE: 1/8"=1'-0"

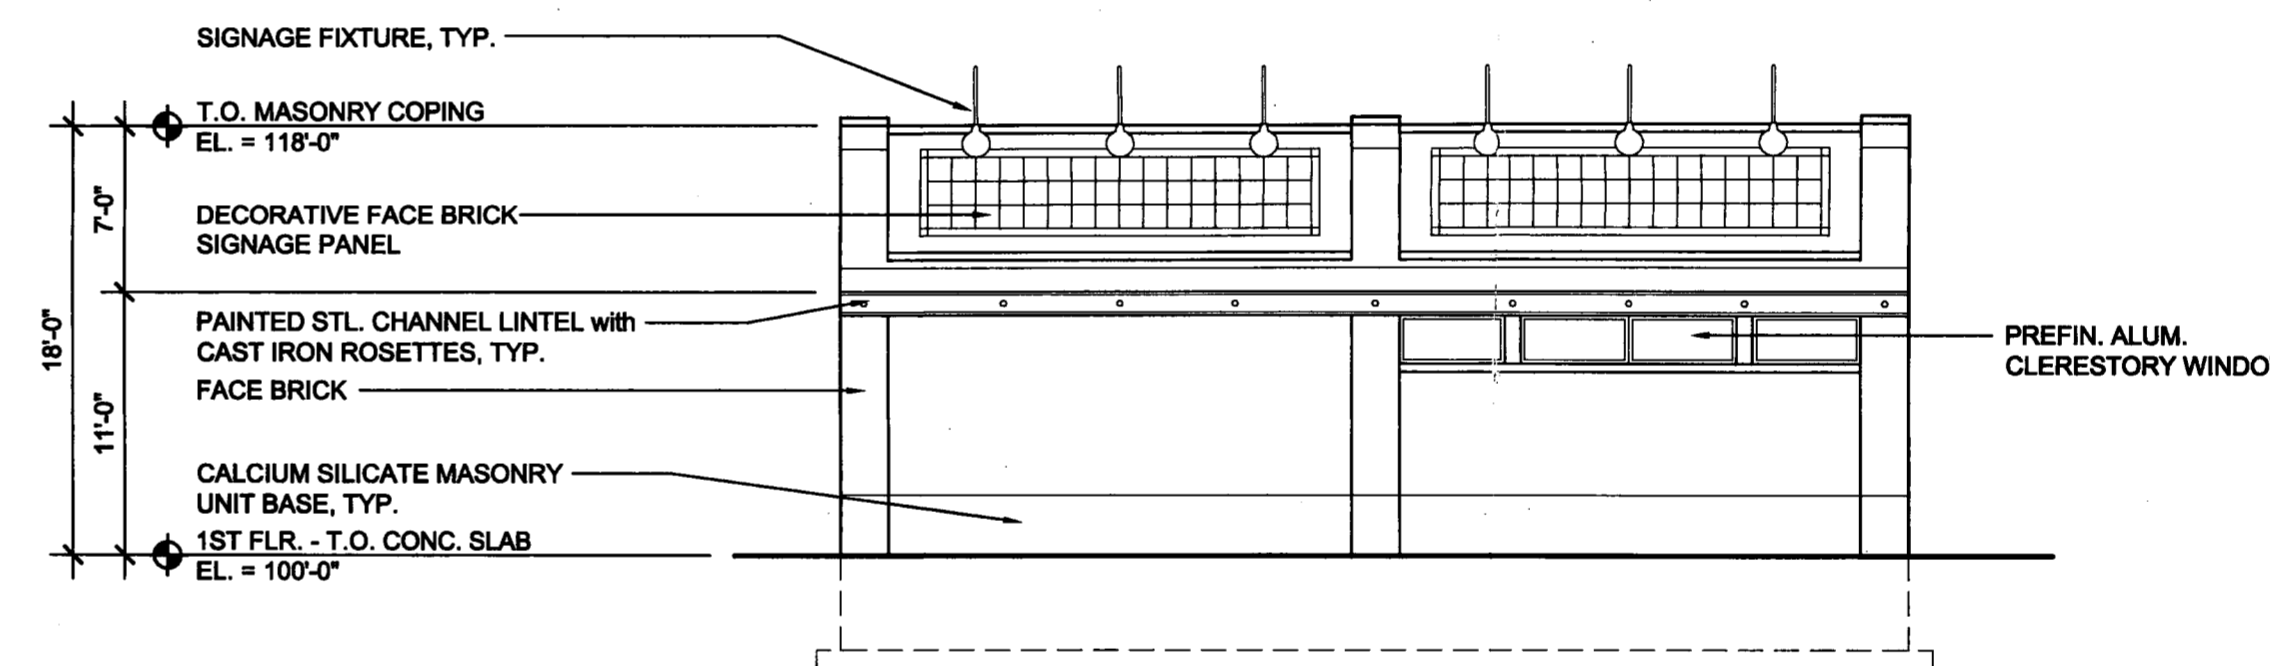


**3 RETAIL ELEVATION**  
SCALE: 1/8"=1'-0"

NOTE: ALL ROOFTOP MECHANICAL OR HVAC EQUIPMENT IS SCREENED BY PARAPET WALL.

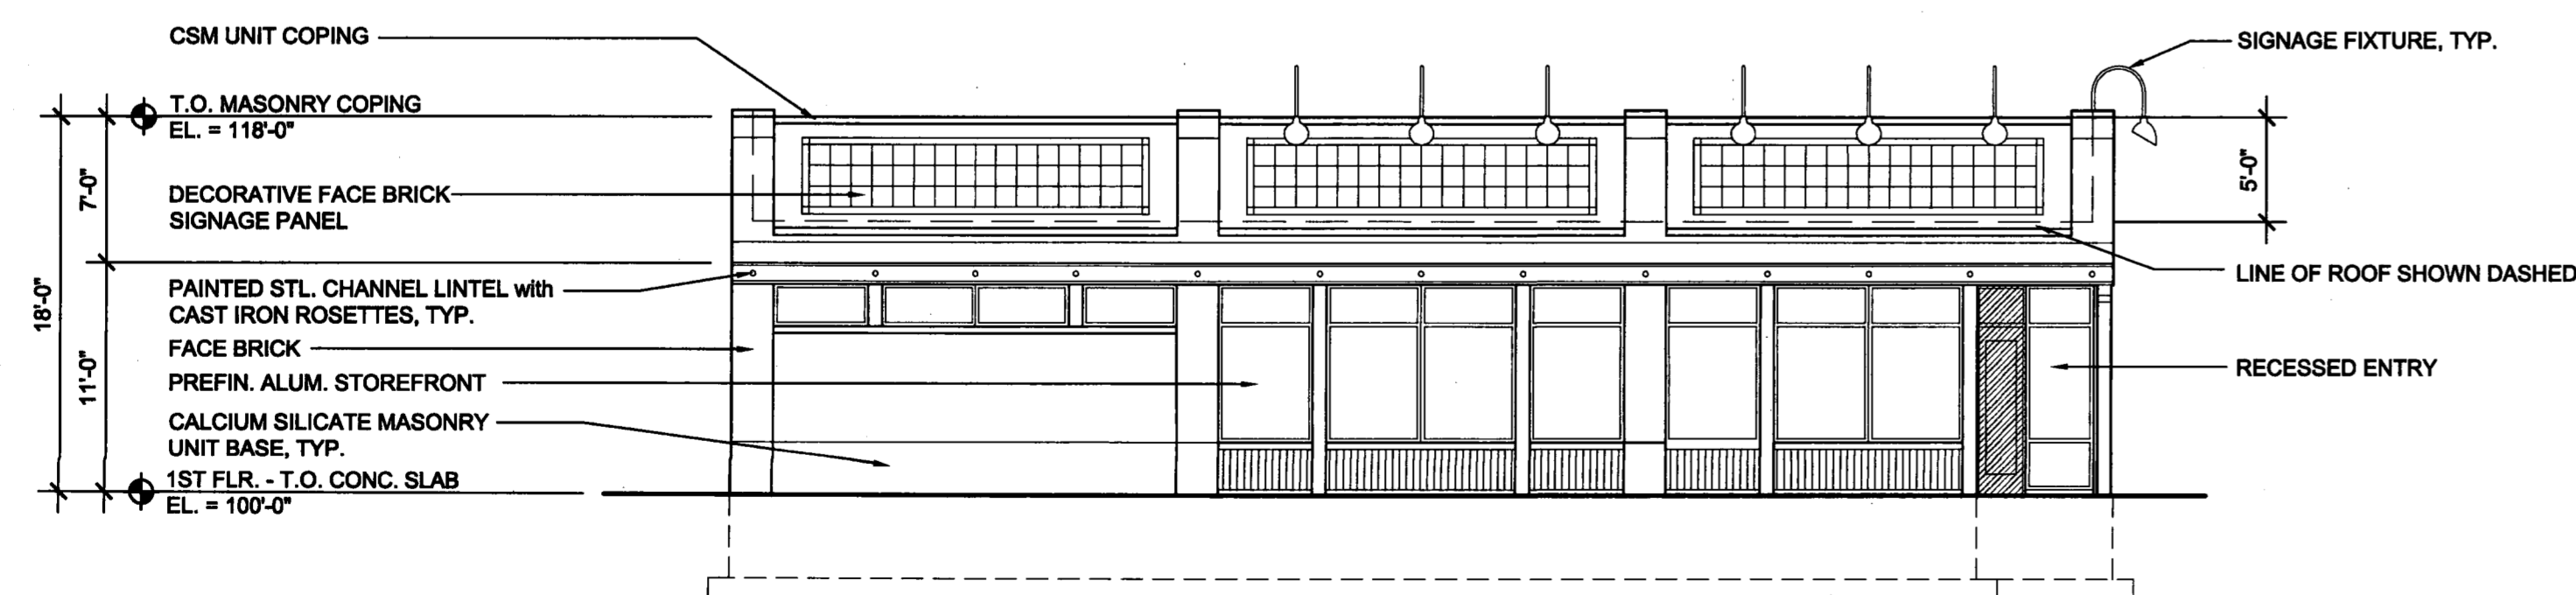

**2 RETAIL ELEVATION**  
SCALE: 1/8"=1'-0"

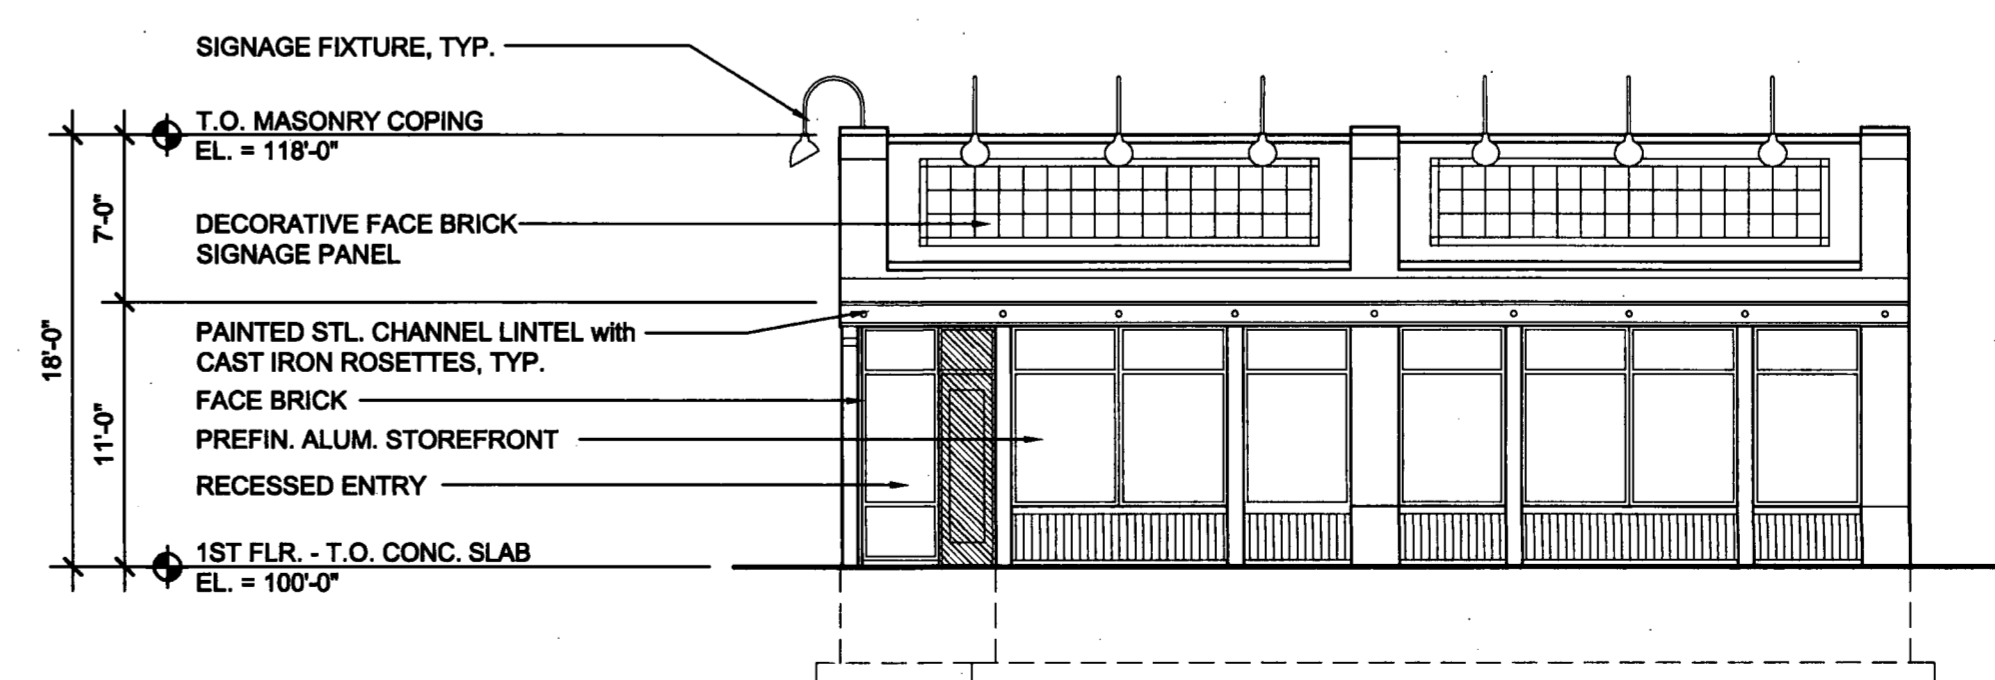

**4 RETAIL ELEVATION**  
SCALE: 1/8"=1'-0"

**ONE STORY  
RETAIL PLANS &  
ELEVATIONS**

SCALE AS NOTED

DRAWN BY BM

CHECKED BY \_\_\_\_\_

PROJ. ARCH. BM

PROJ. MGR. LS

JOB NO. 05021.00

© COLLABORATIVE DESIGN GROUP, INC. 2005

**A11**