



--- line represents property line

Page 5

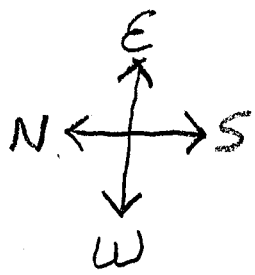

ASPHALT  
↓

ASPHALT  
↓

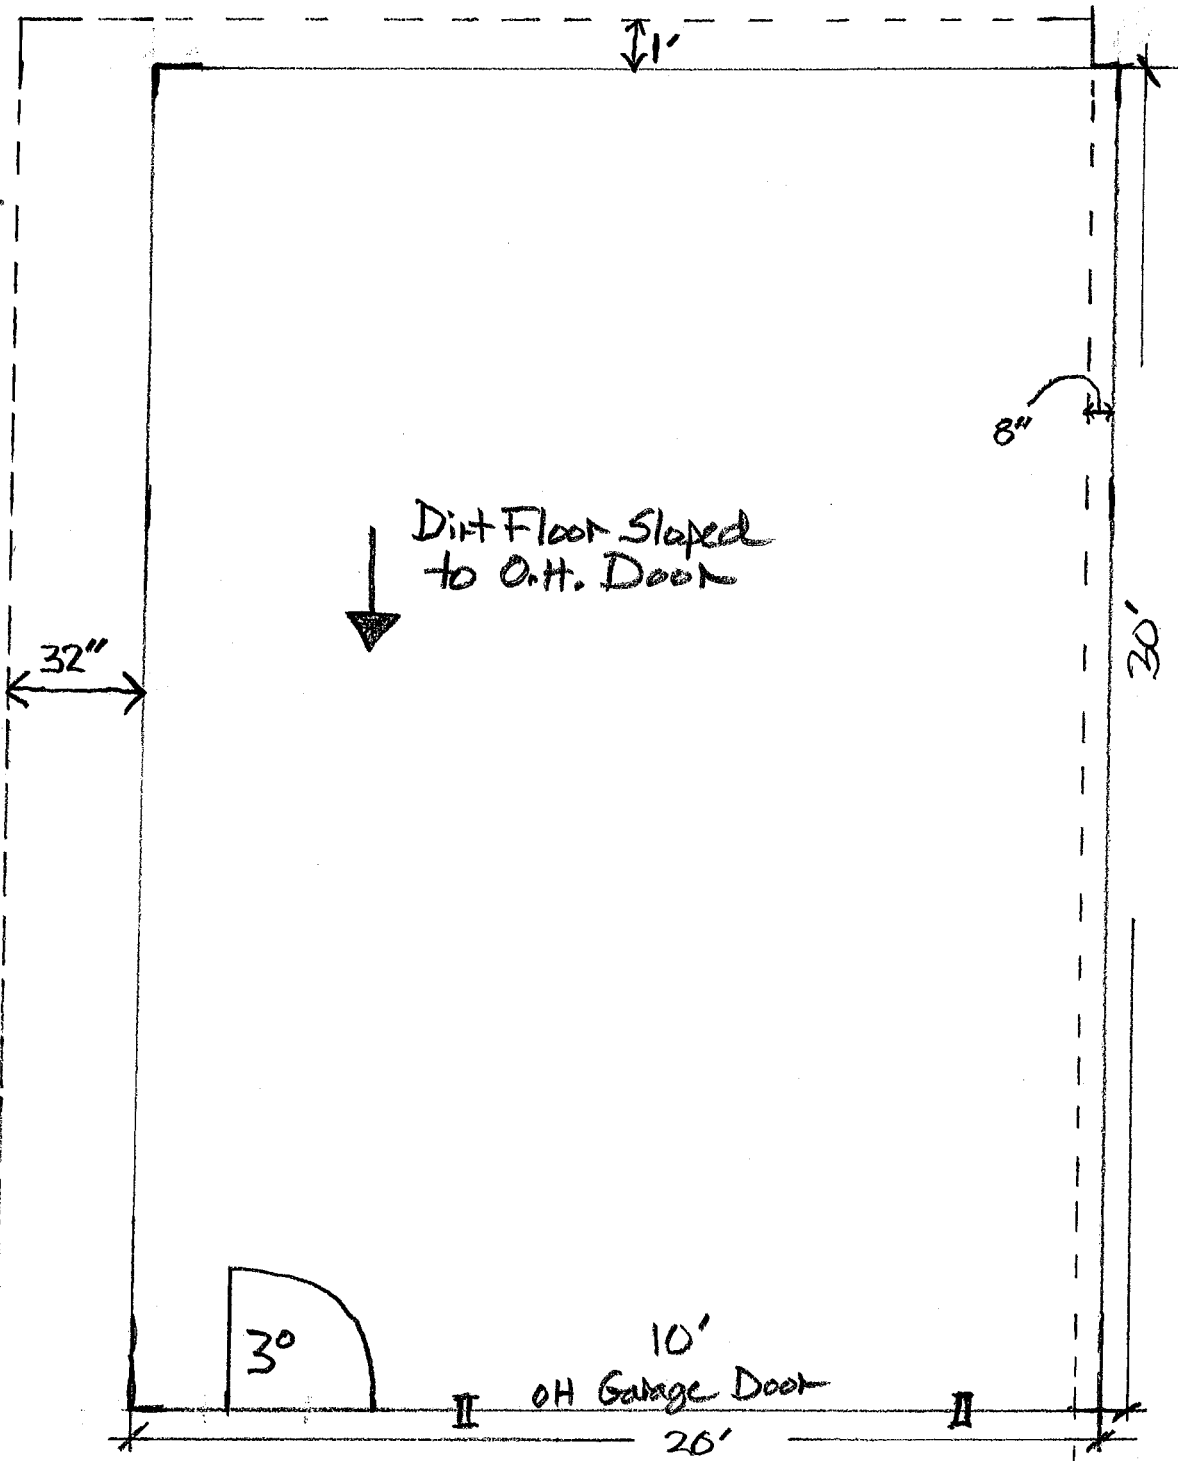


To Water St. ↓ Ample Rm to West

Storage Building  
Ackerman Existing Site Plan  
507 Water St. Northfield  $\frac{1}{4}'' = 1'$


----- line represents property line

1' Asphalt Crown

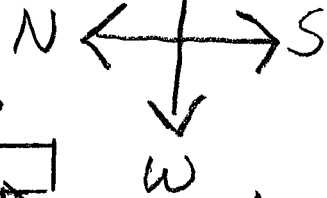

ASPHALT

ASPHALT / WATER LOT

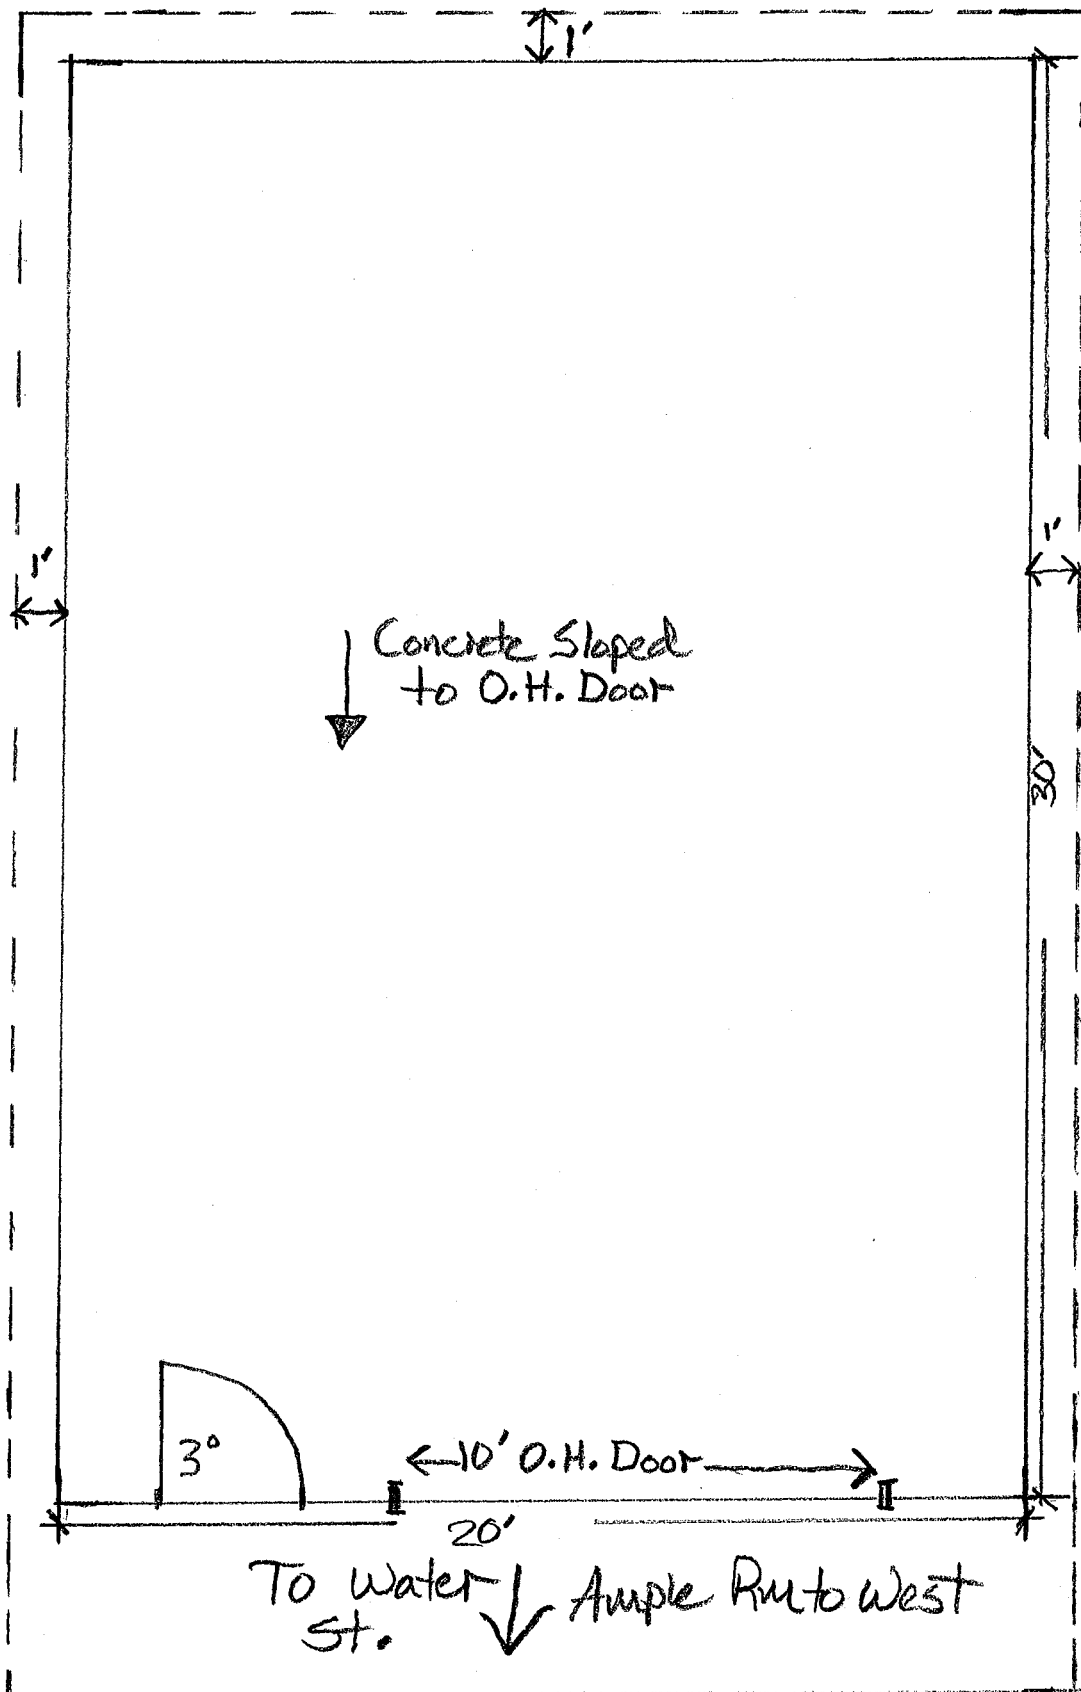


Storage Building  
Ackerman Proposed Site Plan  
507 Water St. Woburnfield


1/4" = 1'

\*\*\* Here are the wall configurations for your design.

Illustration May Not Depict All Options Selected

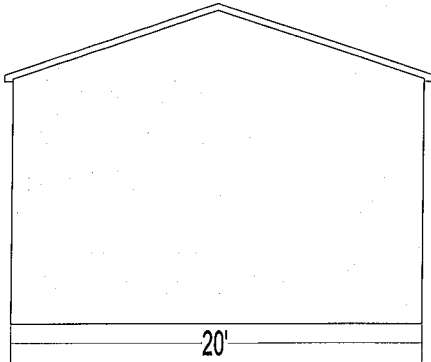


Gable Front View

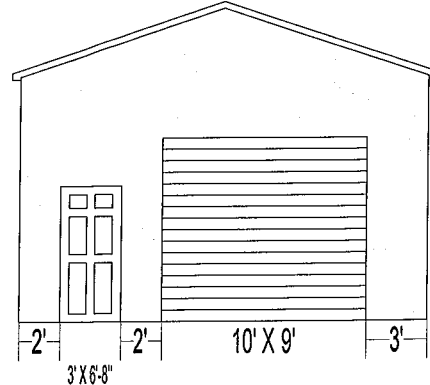


Gable Back View

- (1) - STEELDOOR 6-PANELD00 E-1 6-PANEL STEEL DOOR PH 36X80 LH DB
- (1) - GARAGEDOOR STEELRIB 10X9 WHT INSL RIBBED TORS 12"RADIS C5ESS

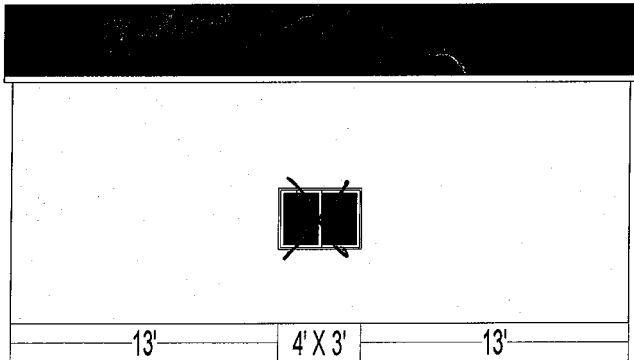

Eave Front View

(1) - SLIDER (GOOD) 48X36

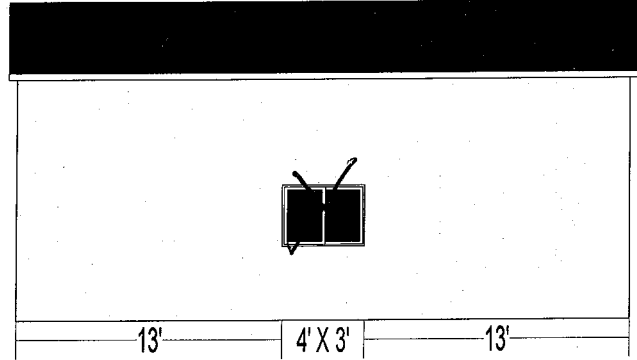

Eave Back View

(1) - SLIDER (GOOD) 48X36

Proposed Storage Building  
Ackerman 507 Water St. Northfield  
N.T.S. Elevation

Building Size: 20 feet wide X 30 feet long X 12 feet high

Approximate Peak Height: 13 feet 6 inches (162 inches)

NOTE: Overhead doors may need to be "Wind Code Rated" depending on your building location.  
Confirm the door requirements with your local zoning official before construction.

Menards-provided material estimates are intended as a general construction aid and have been calculated using typical construction methods. Because of the wide variability in codes and site restrictions, all final plans and material lists must be verified with your local zoning office. Menards is a supplier of construction materials and does not assume liability for design, engineering or the completeness of any material lists provided. Underground electrical, phone and gas lines should be located and marked before your building plans are finalized. Remember to use safety equipment including dust masks and sight and hearing protection during construction to ensure a positive building experience.