


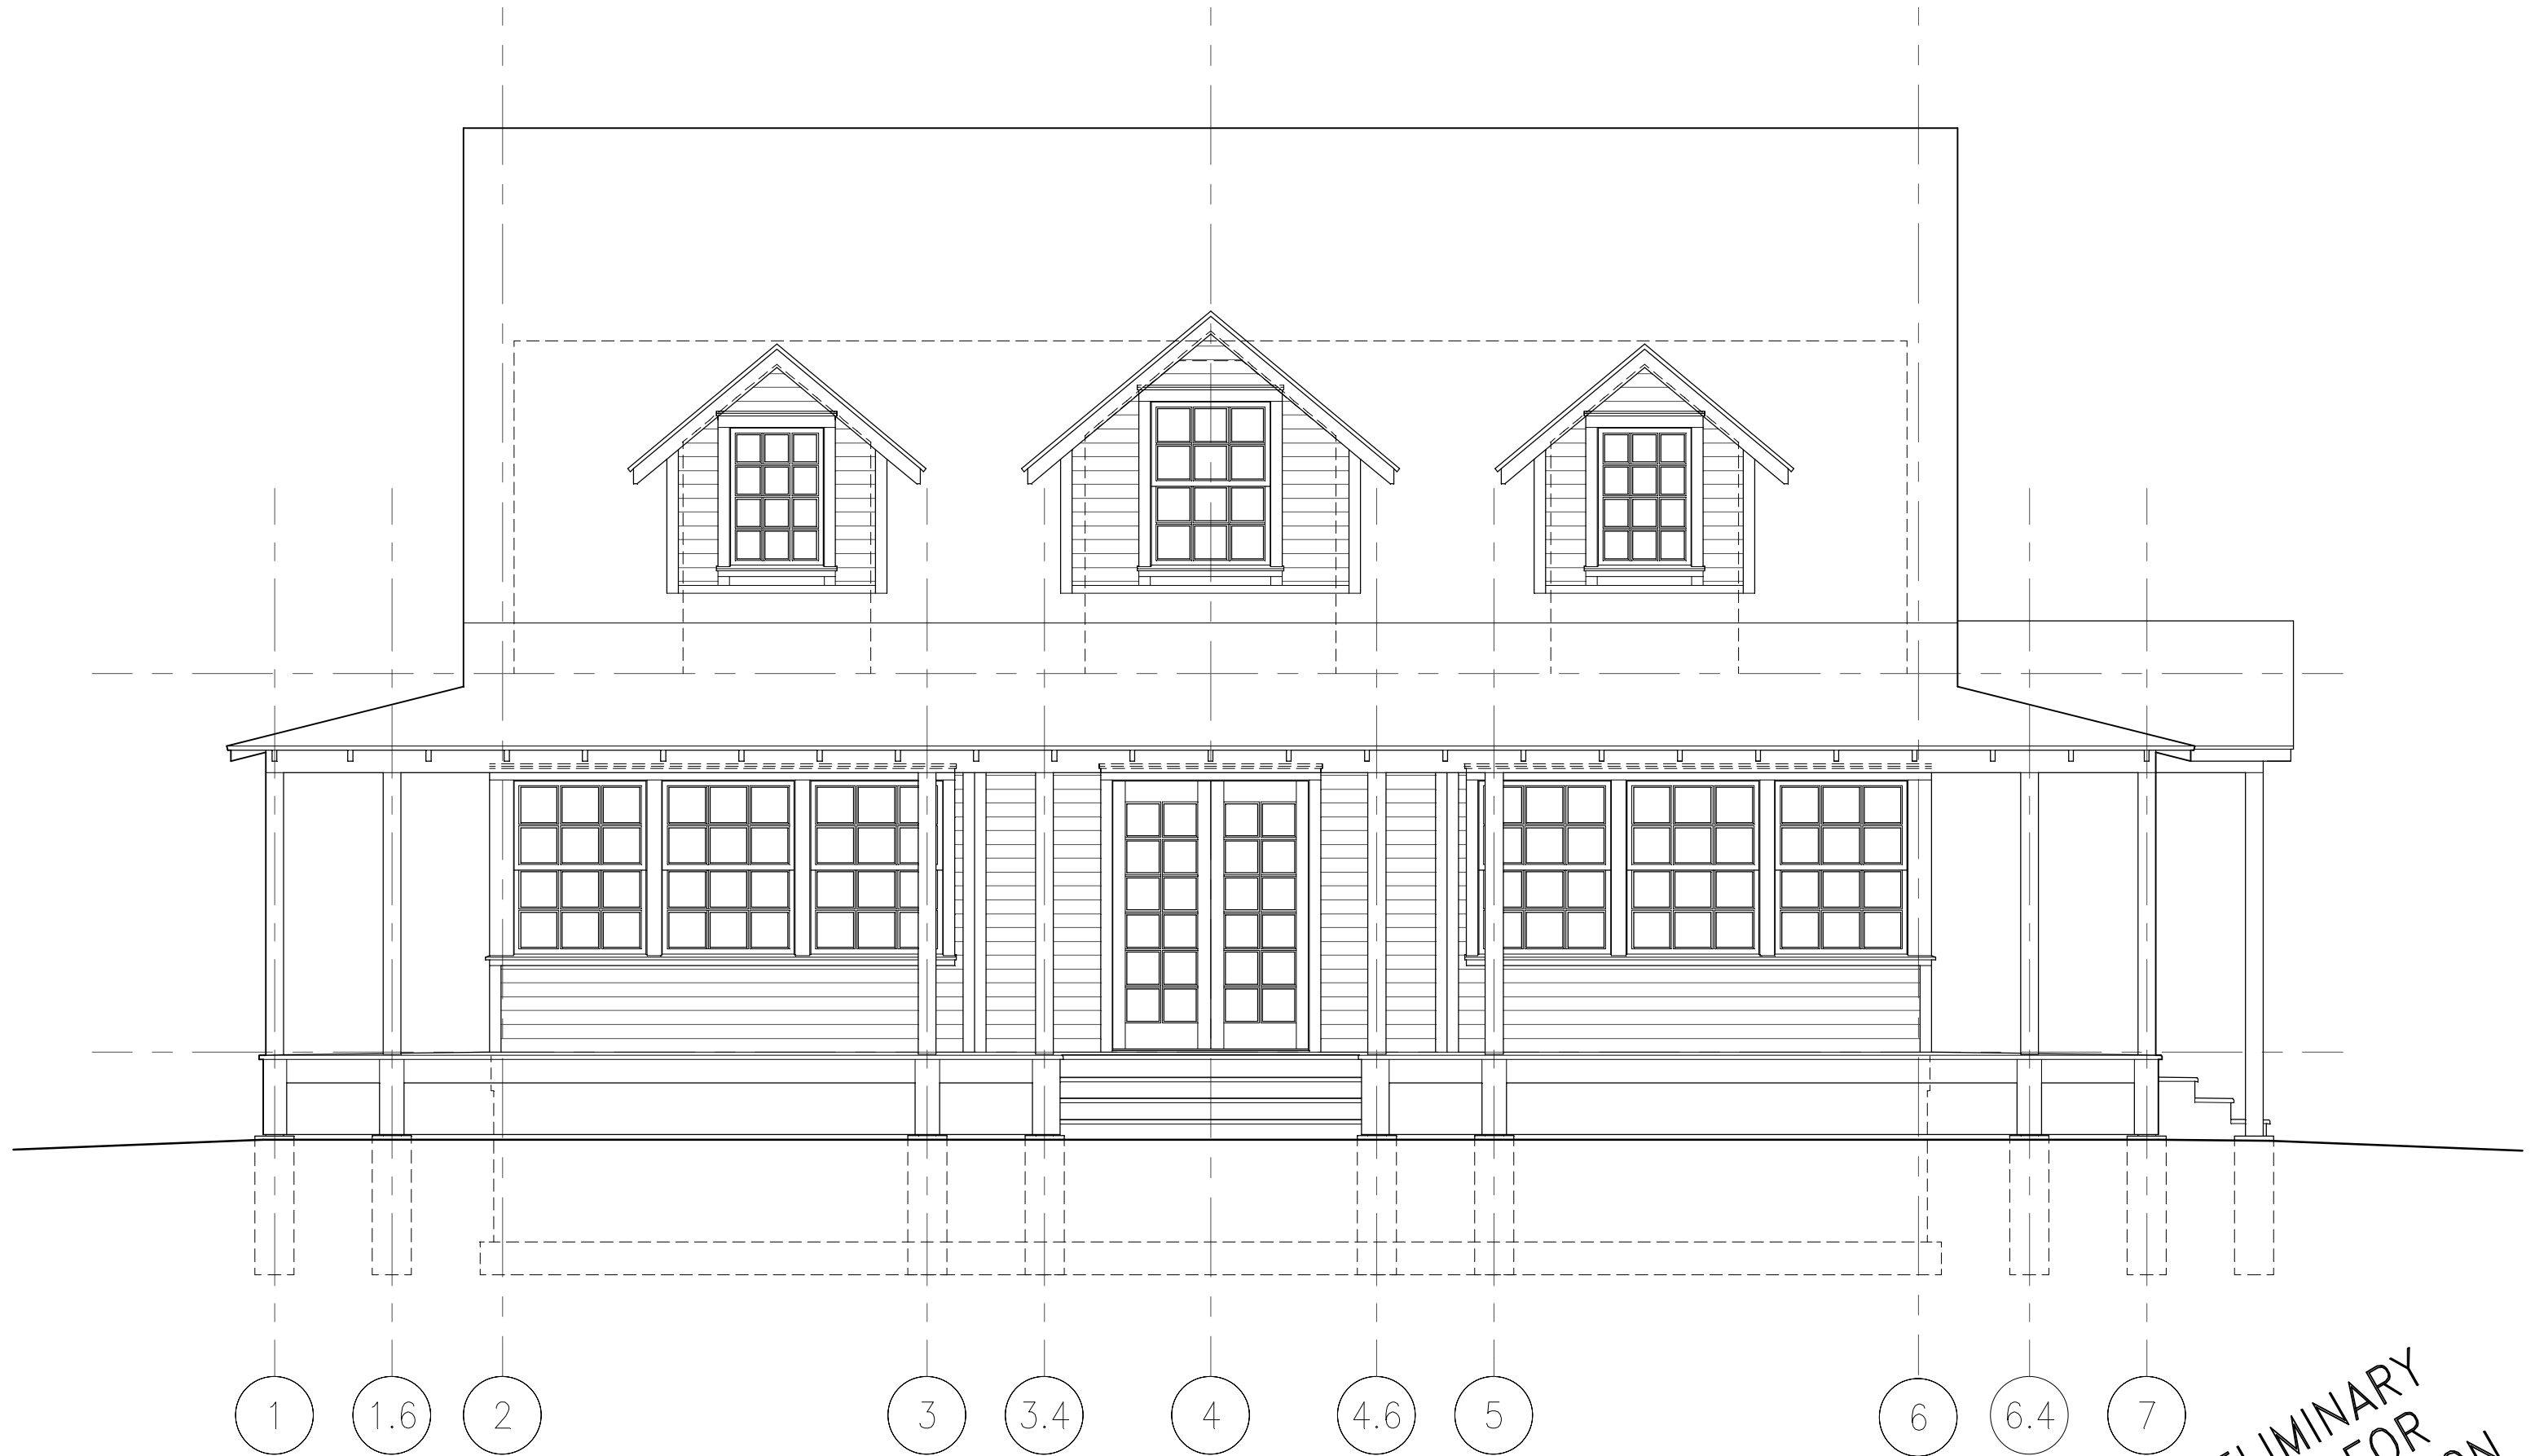

4

# SOUTH ELEVATION

S M S Q 18.012

2018.09.05

\*\*\*

SCALE: Graphic

Skog Cabin

1700 Dundas Blvd.

Northfield, Minnesota



PRELIMINARY  
-NOT FOR  
CONSTRUCTION