

-Limestone Seatwall

NORTHFIELD, MN 3RD STREET ARTS CORRIDOR CONCEPT PLAN


-DECORATIVE PAVEMENT TO MATCH 3RD ST./DAHOMEY AVE. INTERSECTION -Limestone Seatwall

NORTHFIELD ARTS **GUILD BUILDING**

S

POTENTIAL

PARKING LOT

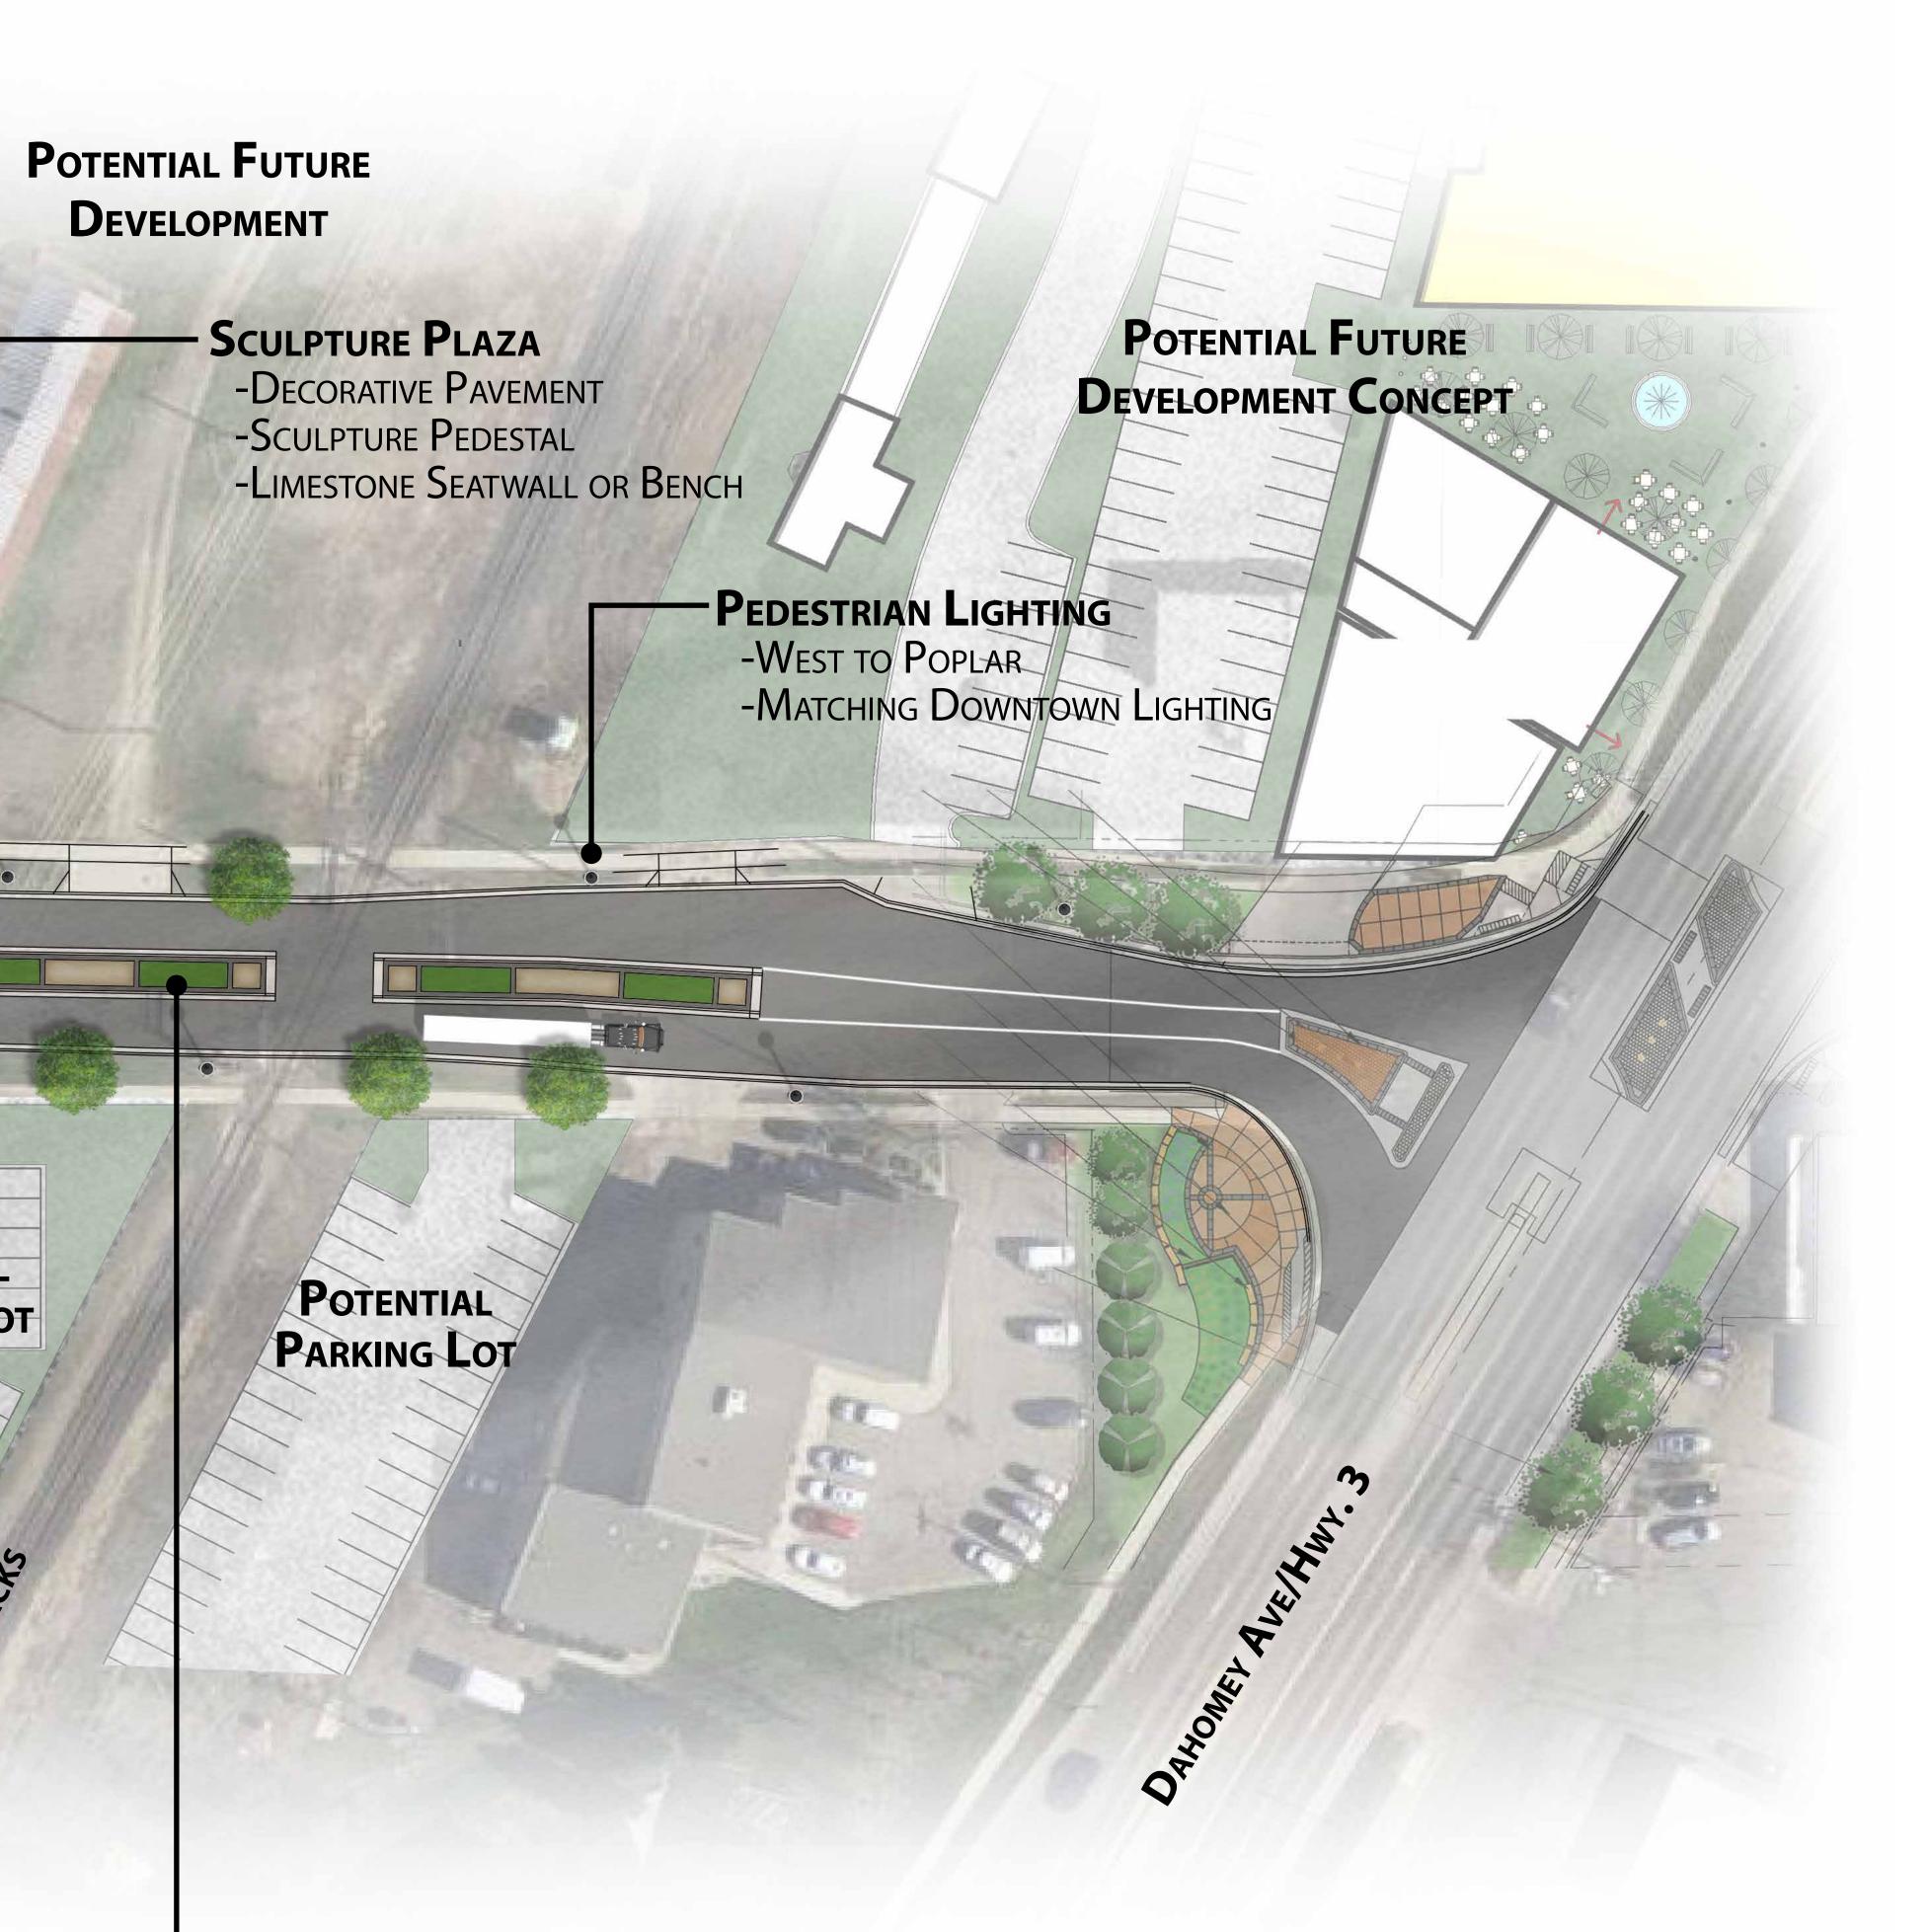

RAILROAD QUIET ZONE MEDIANS


- -Landscape Plantings
- -Decorative Pavement to Match 3rd St./Dahomey Ave. Intersection







INTERSECTION BUMP-OUT @ 3RD ST./PLUM ST. S ____ -Landscape Plantings -Decorative Pavement to Match 3rd St./Dahomey Ave. Intersection

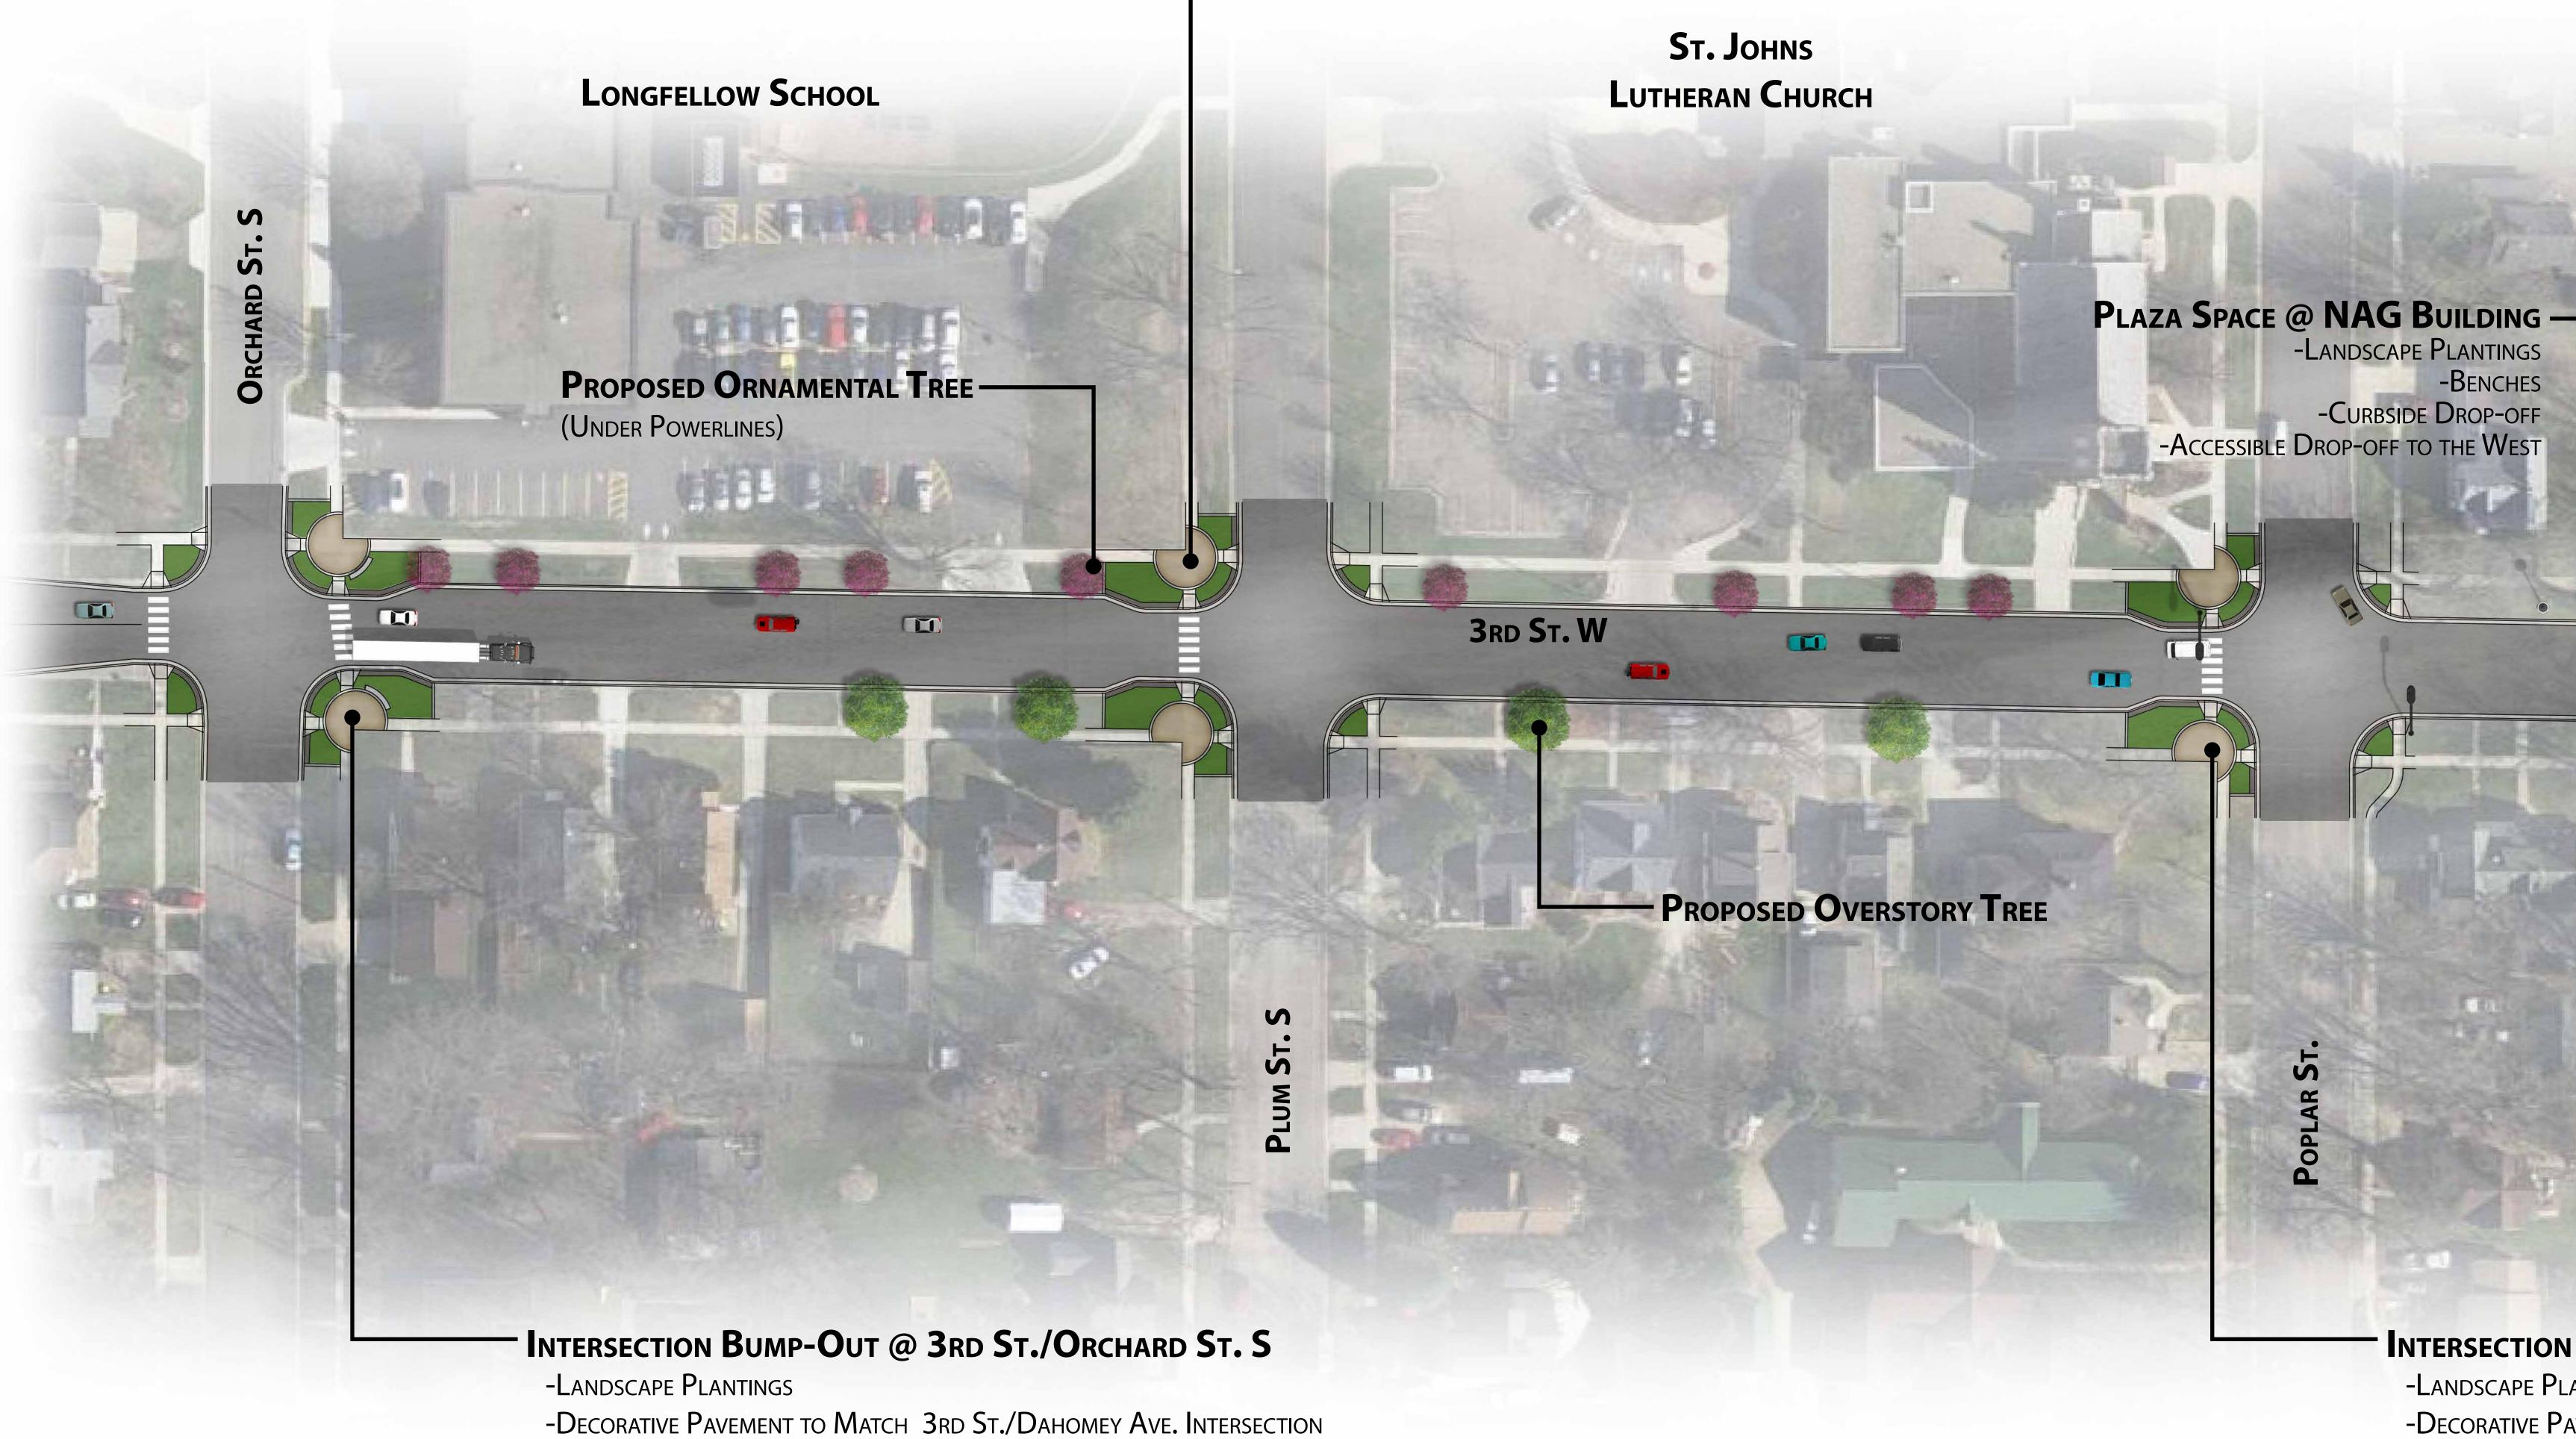

-Limestone Seatwall

NORTHFIELD, MN 3RD STREET ARTS CORRIDOR CONCEPT PLAN WITH ADDITIONAL BUMP-OUTS

-DECORATIVE PAVEMENT TO MATCH 3RD ST./DAHOMEY AVE. INTERSECTION -Limestone Seatwall


> -LANDSCAPE PLANTINGS -DECORATIVE PAVEMENT TO MATCH 3RD ST./DAHOMEY AVE. INTERSECTION



INTERSECTION BUMP-OUT @ 3RD ST./LINDEN ST. S ____ -LANDSCAPE PLANTINGS

> NORTHFIELD ARTS **GUILD BUILDING**

INTERSECTION BUMP-OUT @ 3RD ST./POPLAR ST.

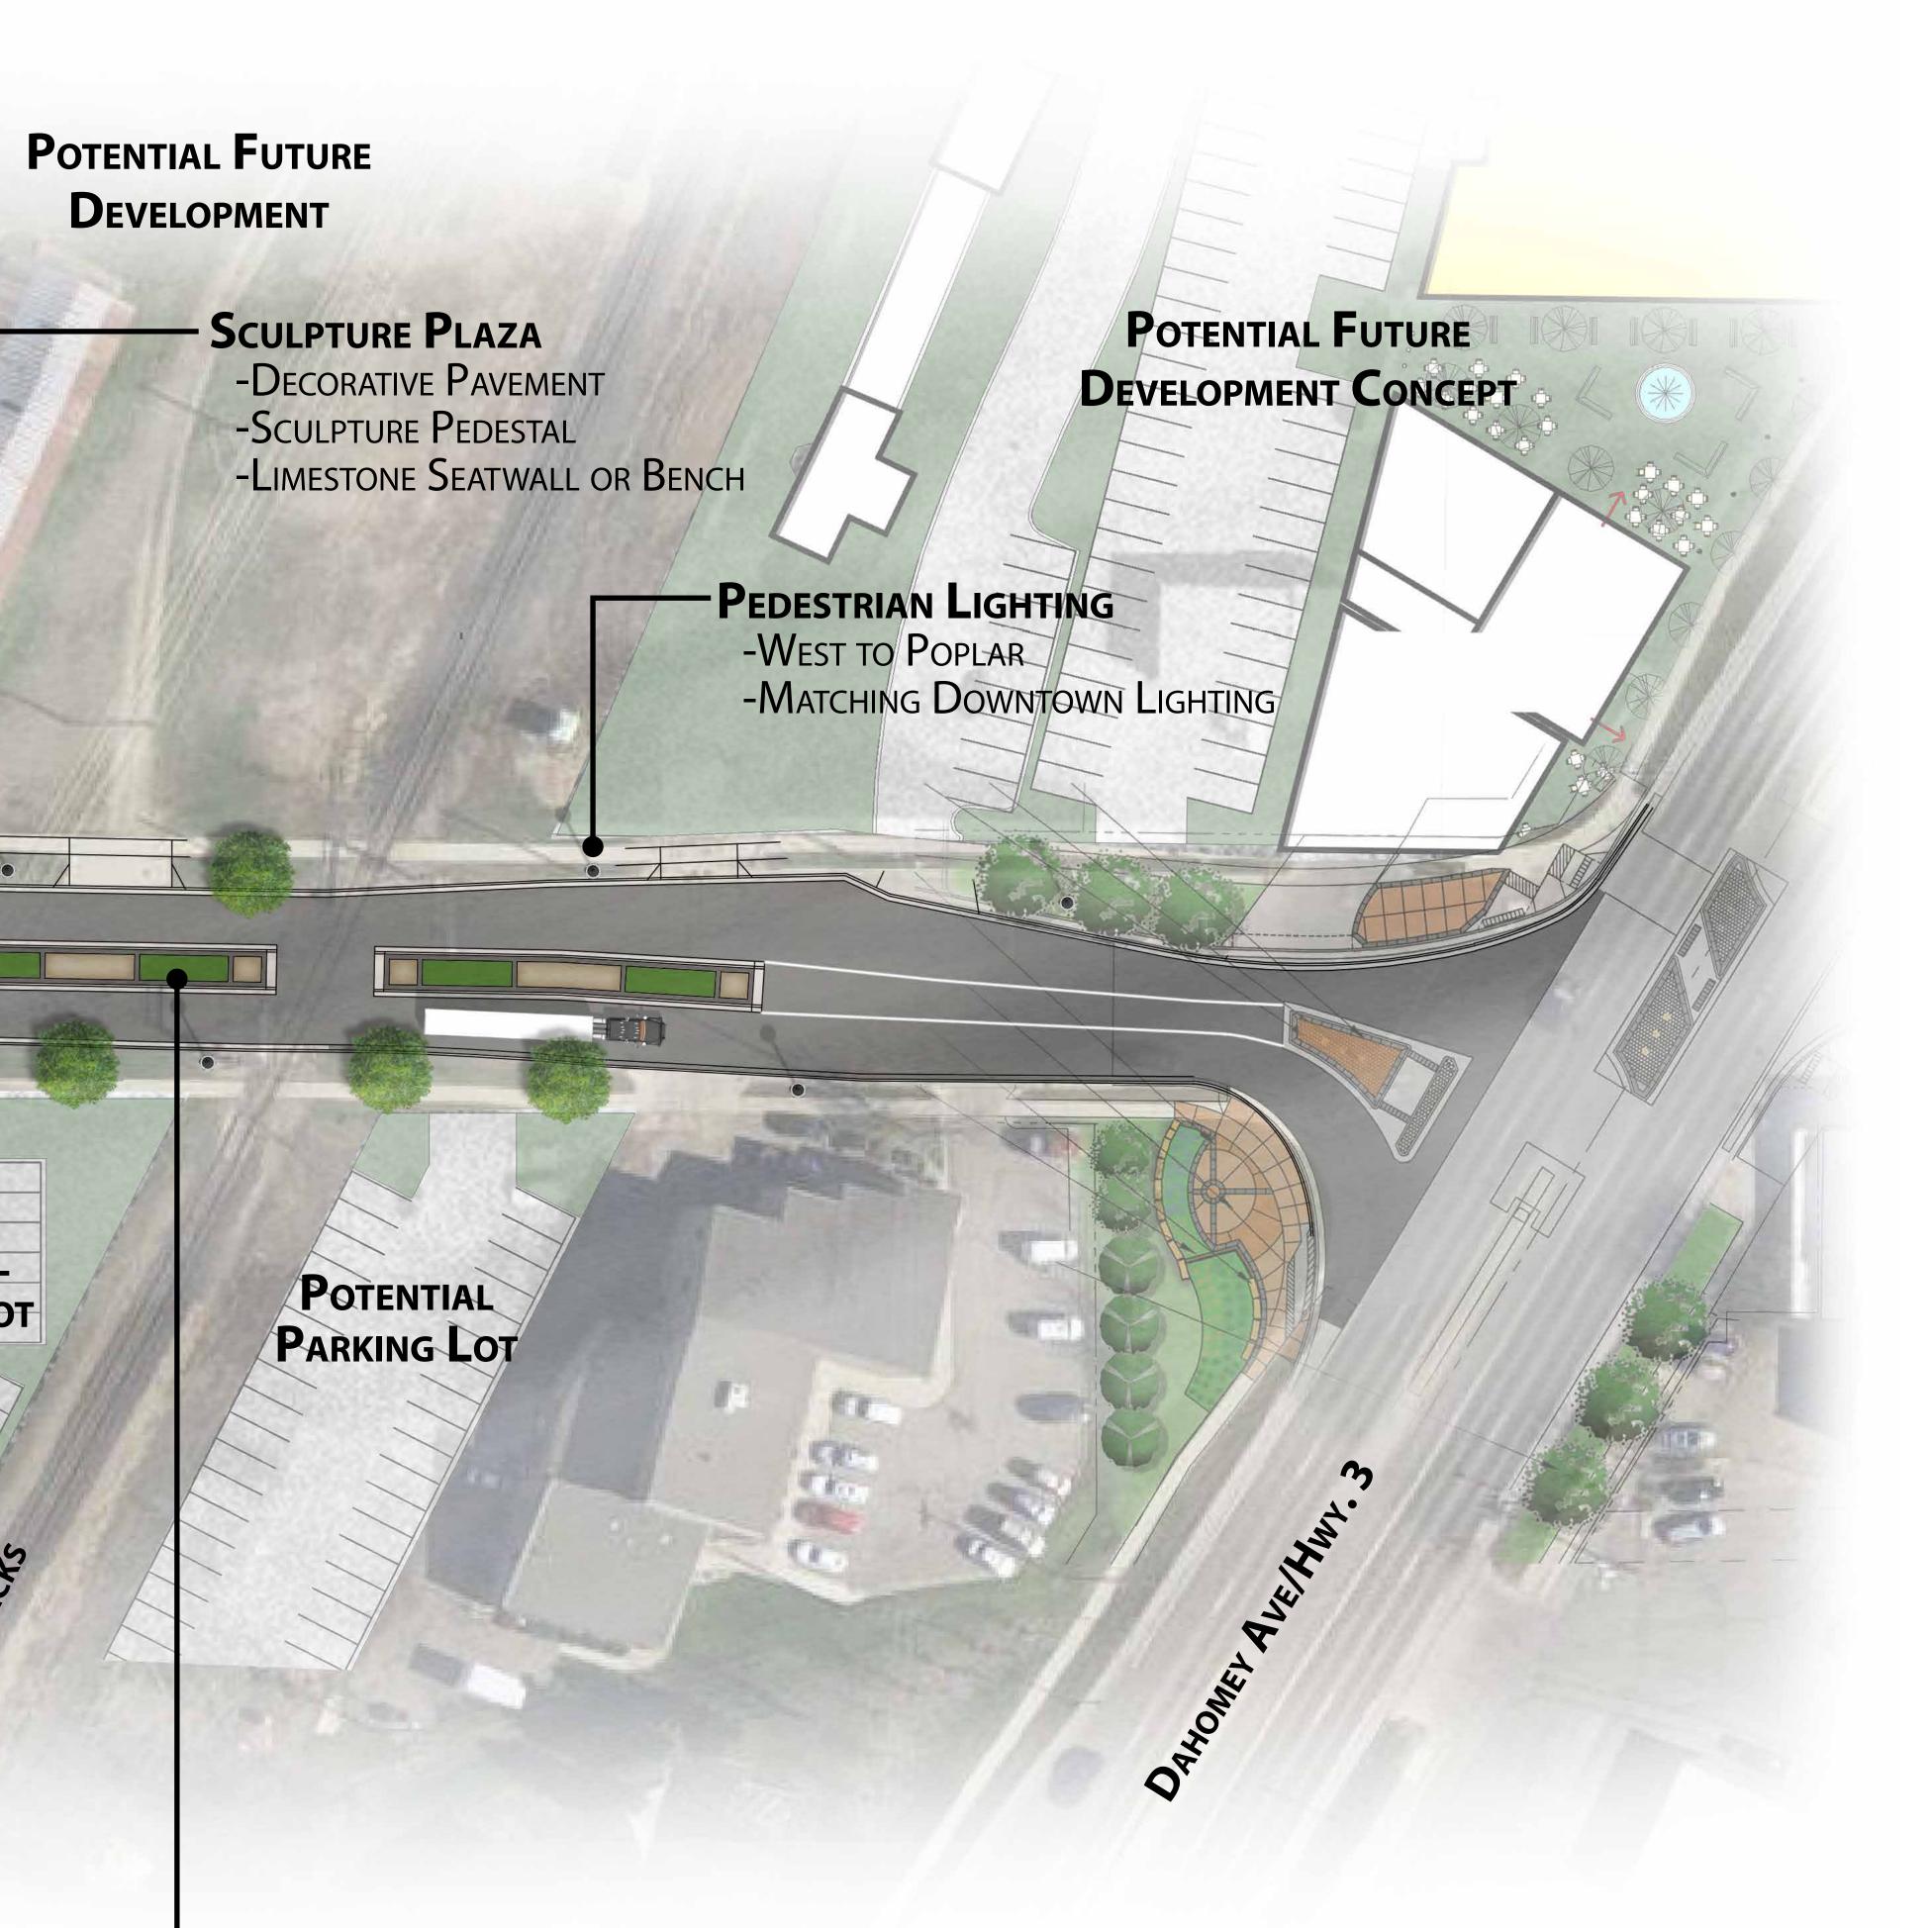

- RAILROAD QUIET ZONE MEDIANS

-Landscape Plantings

POTENTIAL


PARKING LOT

-DECORATIVE PAVEMENT TO MATCH 3RD ST./DAHOMEY AVE. INTERSECTION







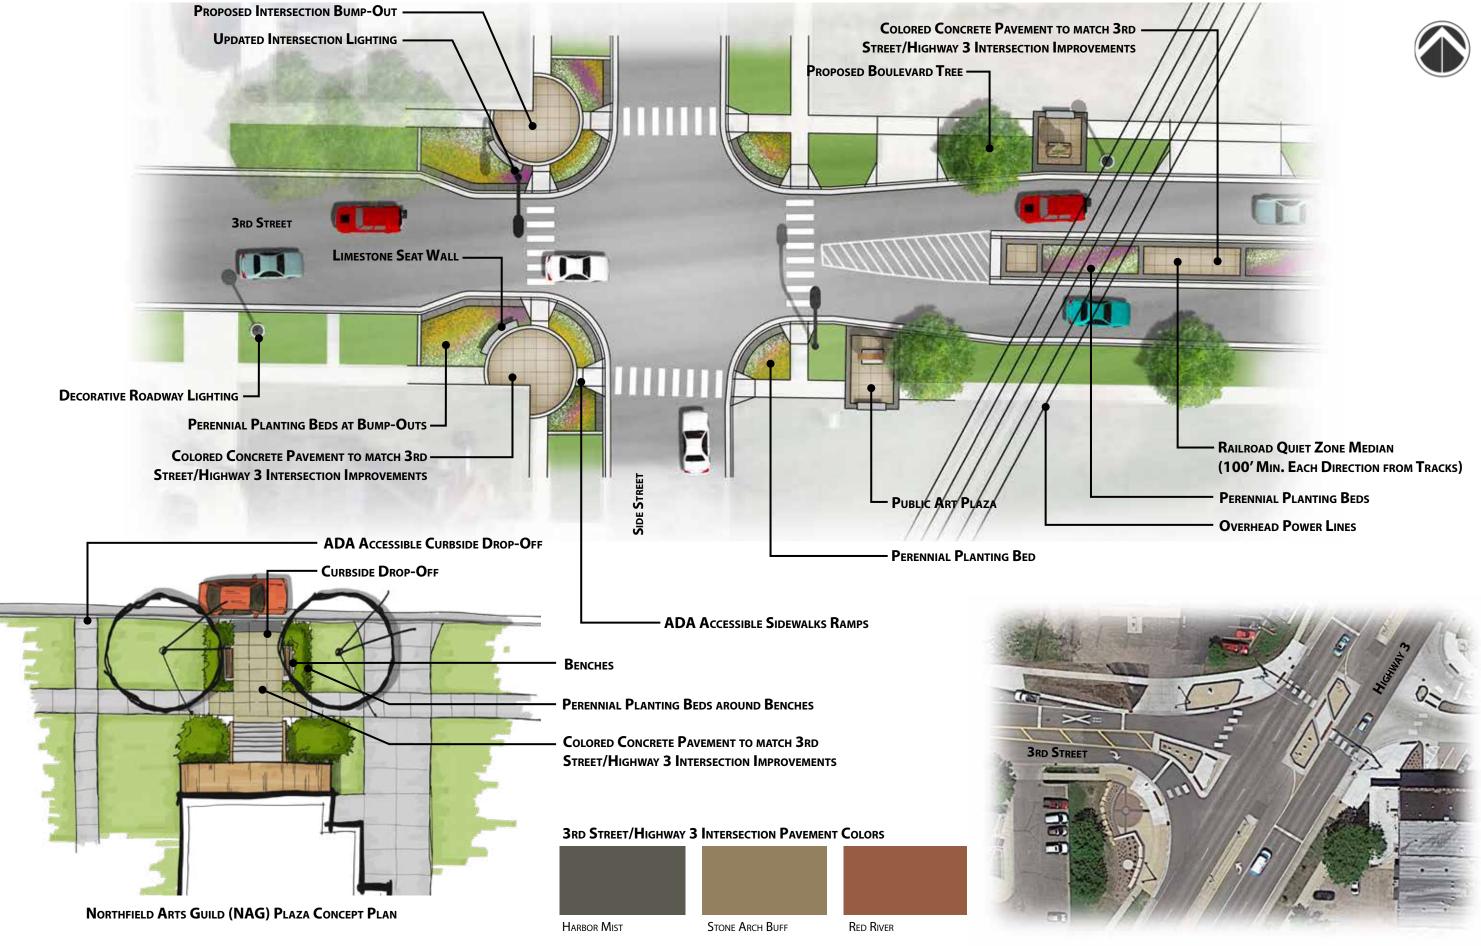

NORTHFIELD, MN 3RD STREET ARTS CORRIDOR CONCEPT PLAN



