



GRAPHIC LEGEND - ELEVATIONS


- S1-P4 SIDING/TRIM TYPE - REFER TO SPECIFICATIONS
 - S1: SIDING 1
 - S2: SIDING 2
 - S3: SIDING 3
 - S4: SIDING 4
 - S5: SIDING 5
 - TR1: TRIM 1
 - TR2: TRIM 2
 - TR3: TRIM 3
 - TR4: TRIM 4
 - TR5: TRIM 5
 - TR6: TRIM 6
- PAINT COLOR - REFER TO FINISH SCHEDULE
- A WINDOW TAG - SEE WINDOW TYPES ON SHEET A901
- J1 DOOR TAG - SEE DOOR TYPES ON SHEET A901

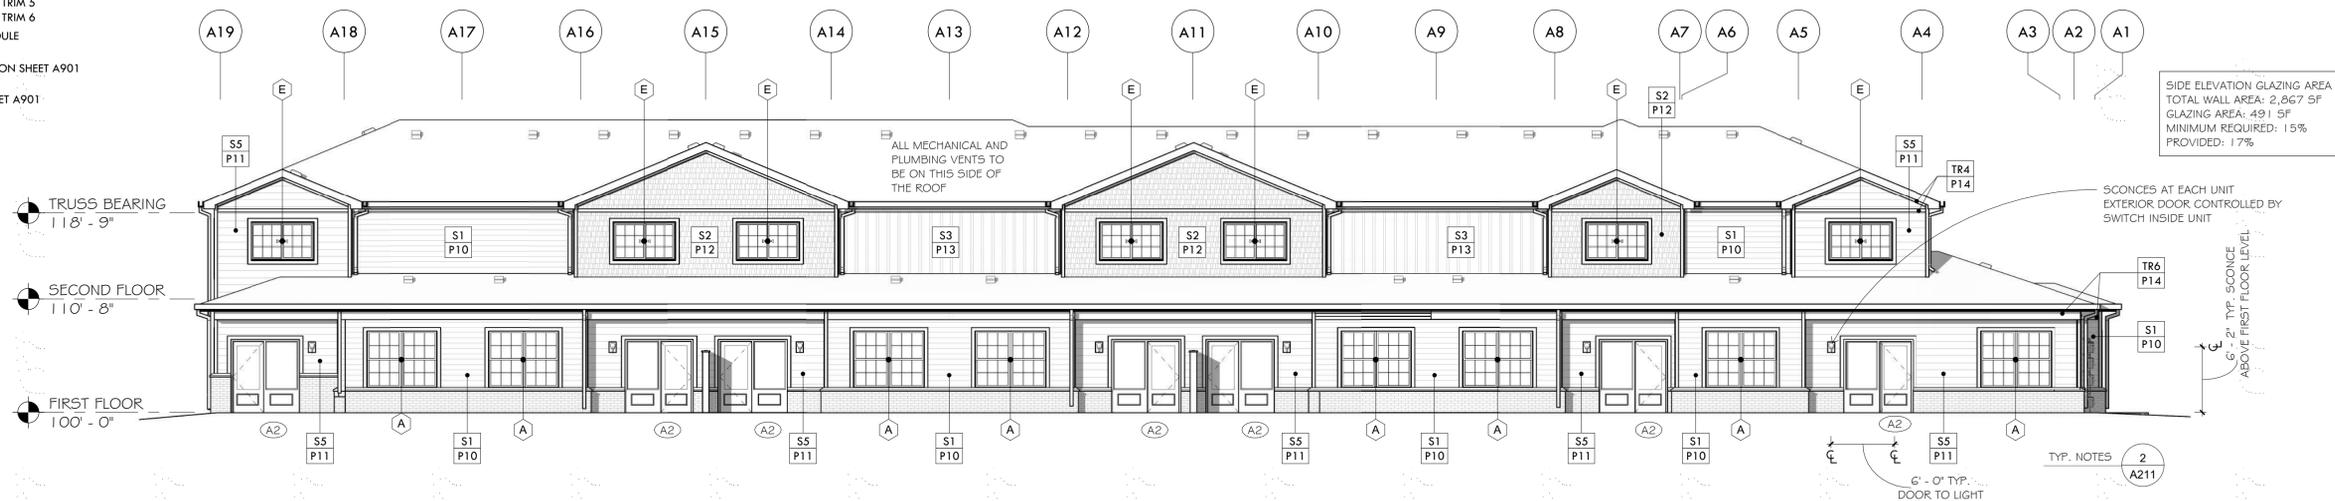


5 BUILDING A REAR (EAST) ELEVATION
1/8" = 1'-0"

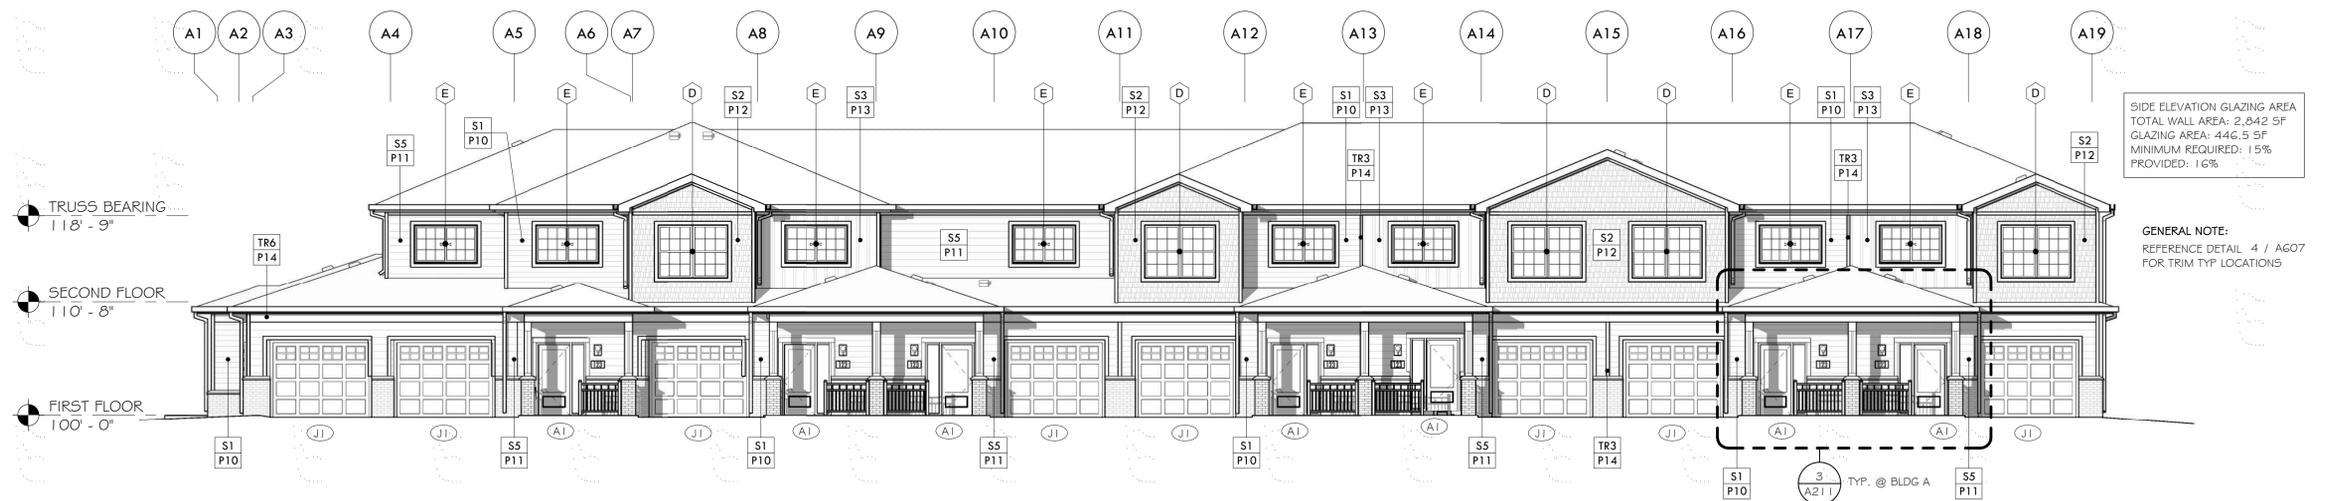


4 BUILDING A FRONT (WEST) ELEVATION
1/8" = 1'-0"

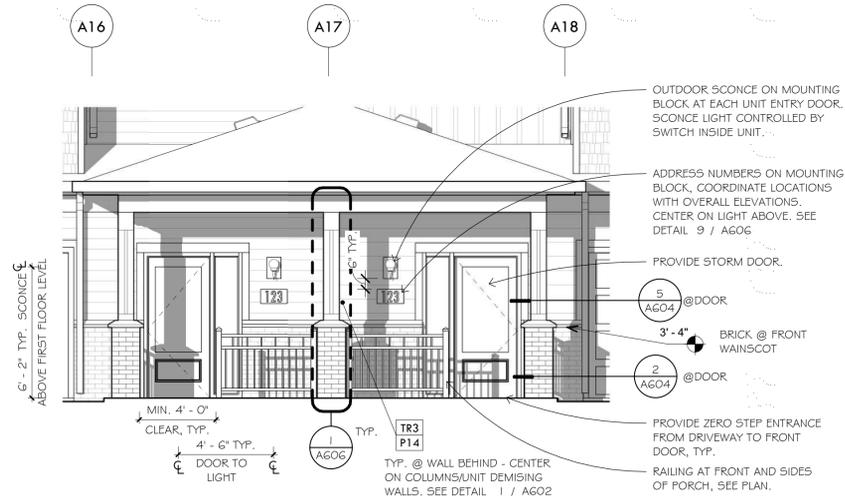

3 ENLARGED ELEV @ BUILDING A FRONT PORCH, TYP.
1/4" = 1'-0"

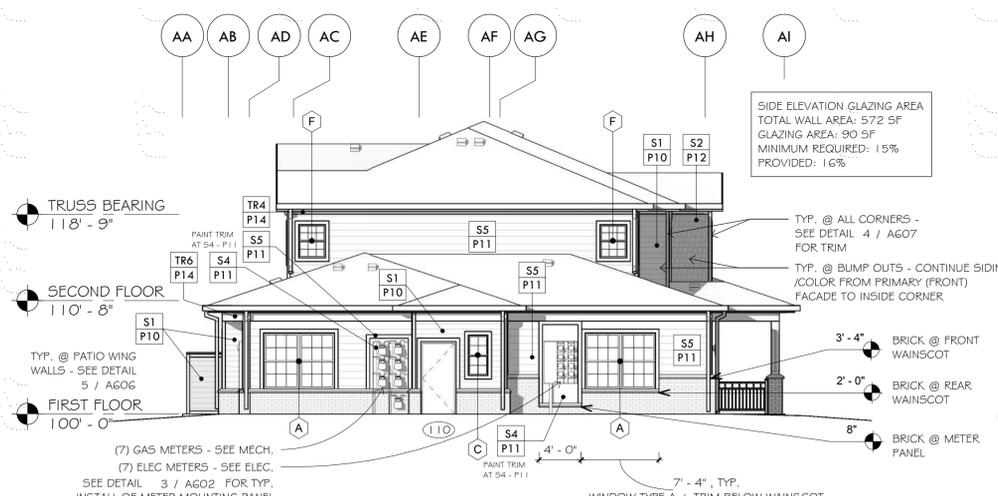

2 BUILDING A SIDE (NORTH) ELEVATION
1/8" = 1'-0"

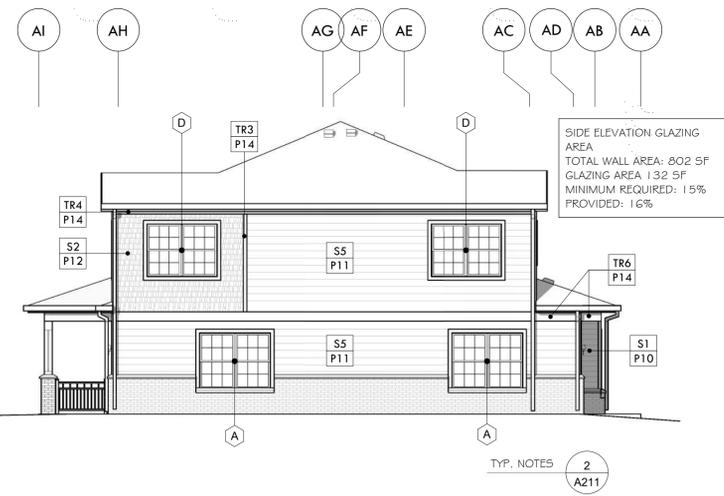

1 BUILDING A SIDE (SOUTH) ELEVATION
1/8" = 1'-0"



Blumentals Architecture

1600 Marshall Street NE, Suite 1
Minneapolis, MN 55413
612/331-2222
info@blumentals.com

I hereby certify that this plan, specification, or report was prepared by me or under my direct supervision and that I am a duly Licensed Architect under the laws of the State of MINNESOTA

2/1/2021 sign date
JAMES L. MOY 27036 reg. no.
6/30/2022 reg. exp. date

ISSUES / REVISIONS
2/1/2021 BID ISSUE

EXISTING CONDITIONS

VERIFY ALL EXISTING CONSTRUCTION DIMENSIONS, ELEVATIONS AND CONDITIONS BEFORE STARTING ANY CONSTRUCTION. REVIEW ANY DISCREPANCIES WITH THE ARCHITECT. ADJUST NEW CONSTRUCTION AS REQUIRED.

Spring Creek Townhomes, Phase II

Northfield MN

B/A Project Number: **618-09**

EXTERIOR ELEVATIONS - BUILDING A

A211

2/2/2021 8:18:17 AM