






 


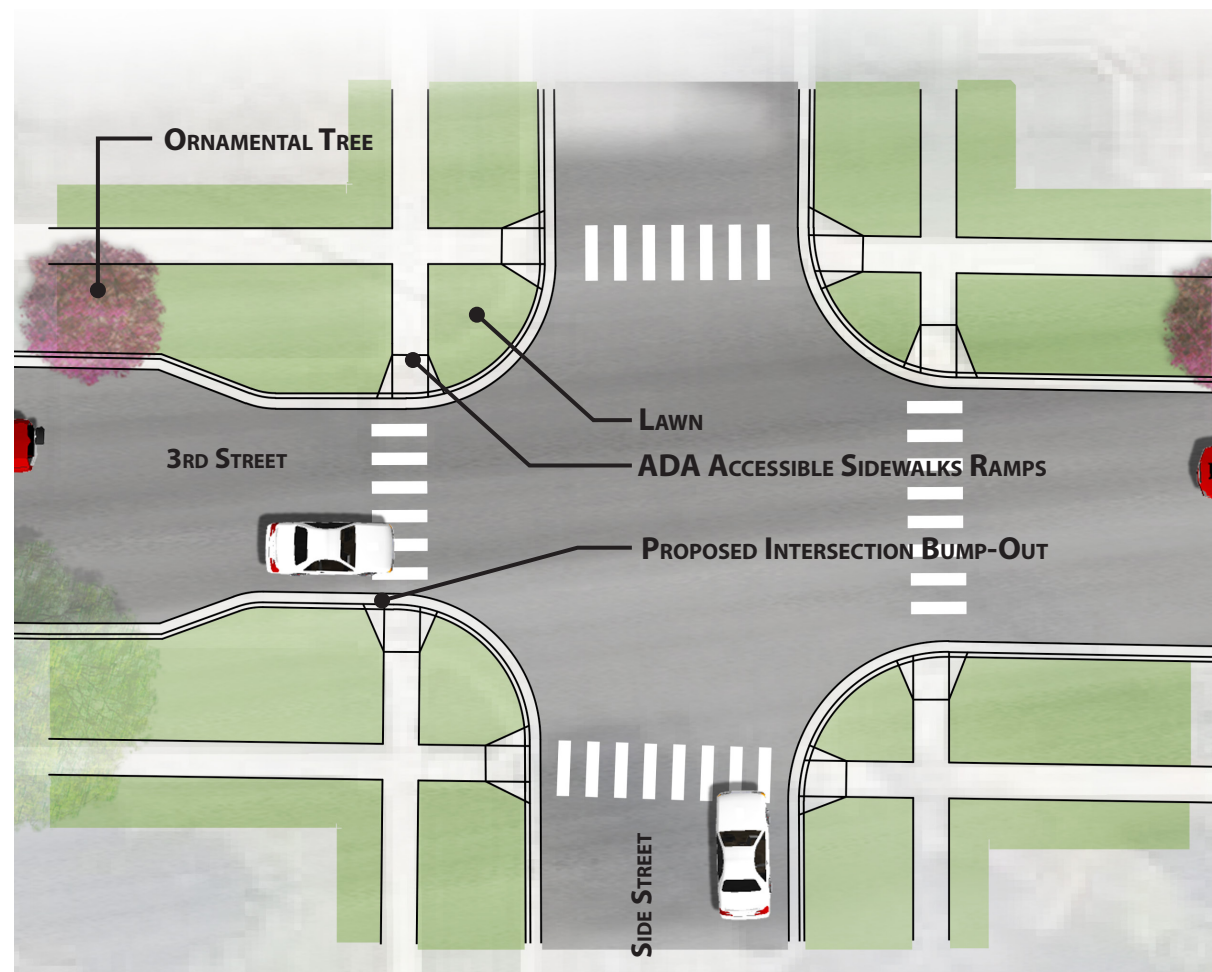

BUMP-OUT TREATMENTS AT ORCHARD STREET S. & PLUM STREET S.

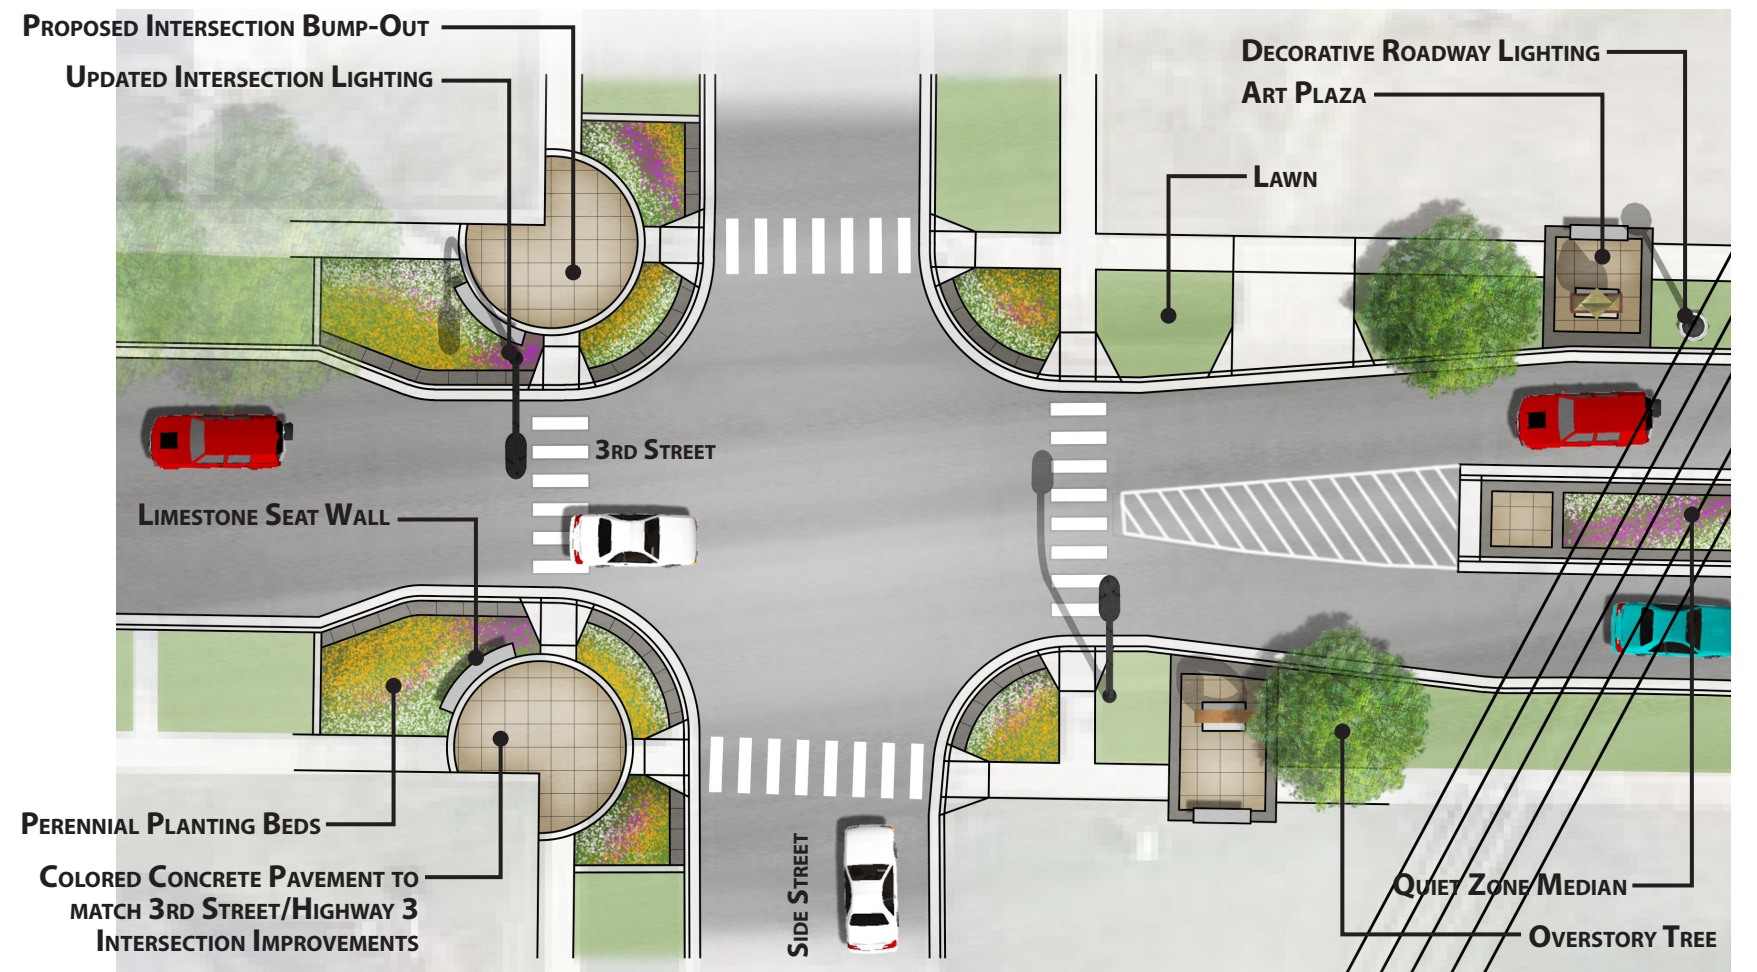

BUMP-OUT TREATMENTS AT POPLAR STREET & LINDEN STREET S.

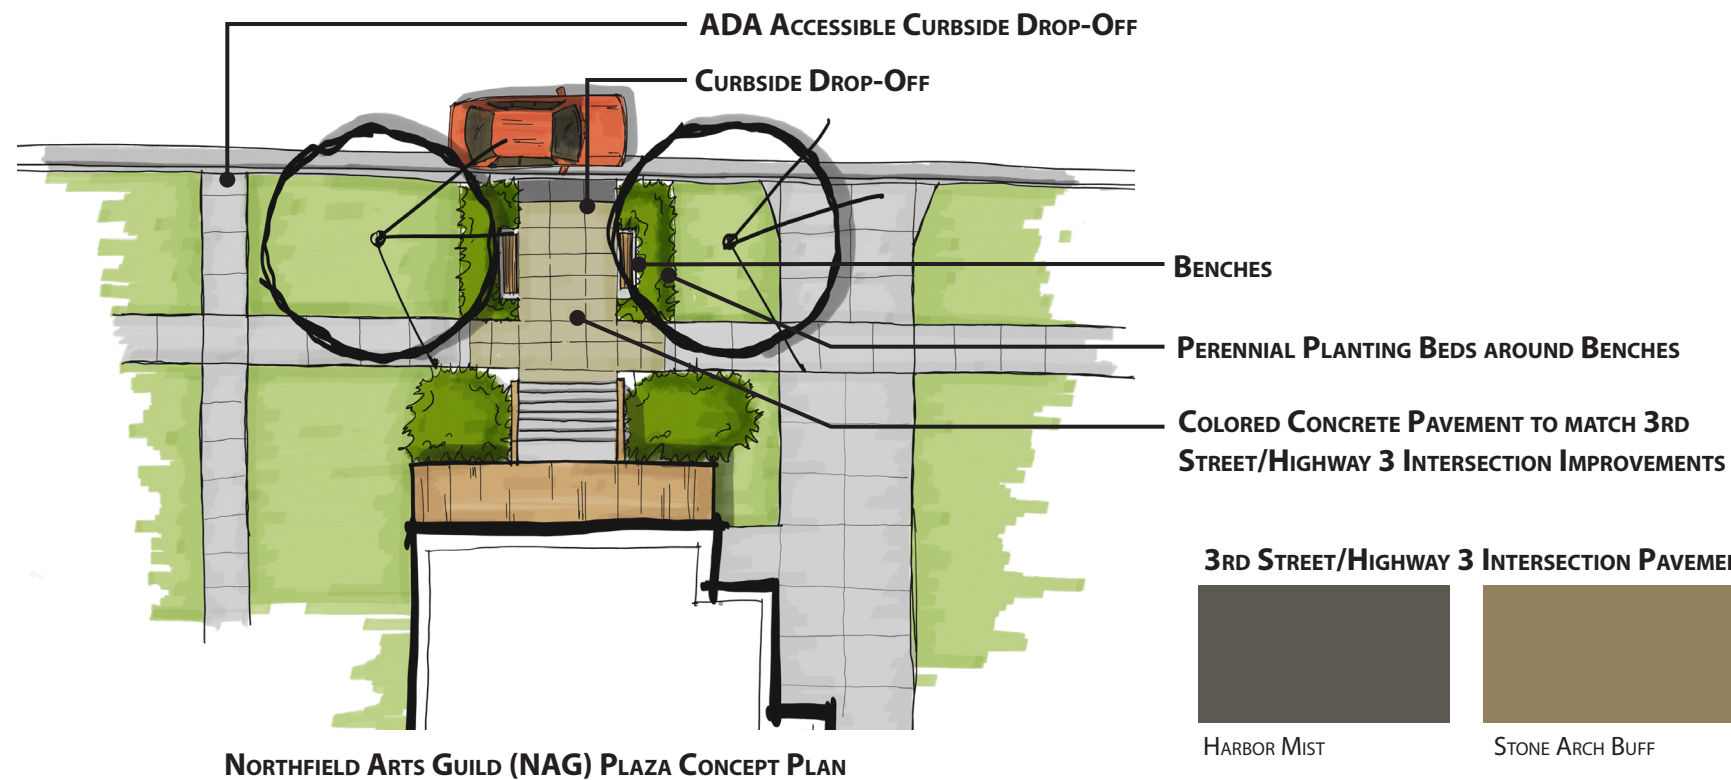

NORTHFIELD ARTS GUILD (NAG) PLAZA CONCEPT PLAN

