



W:\25053 Archer House - Northfield\Plans\25053_A101_Floor Plans.dwg | 11/21/2023 7:18 AM | (2018) (rev 001) | B7: Erik Peterson

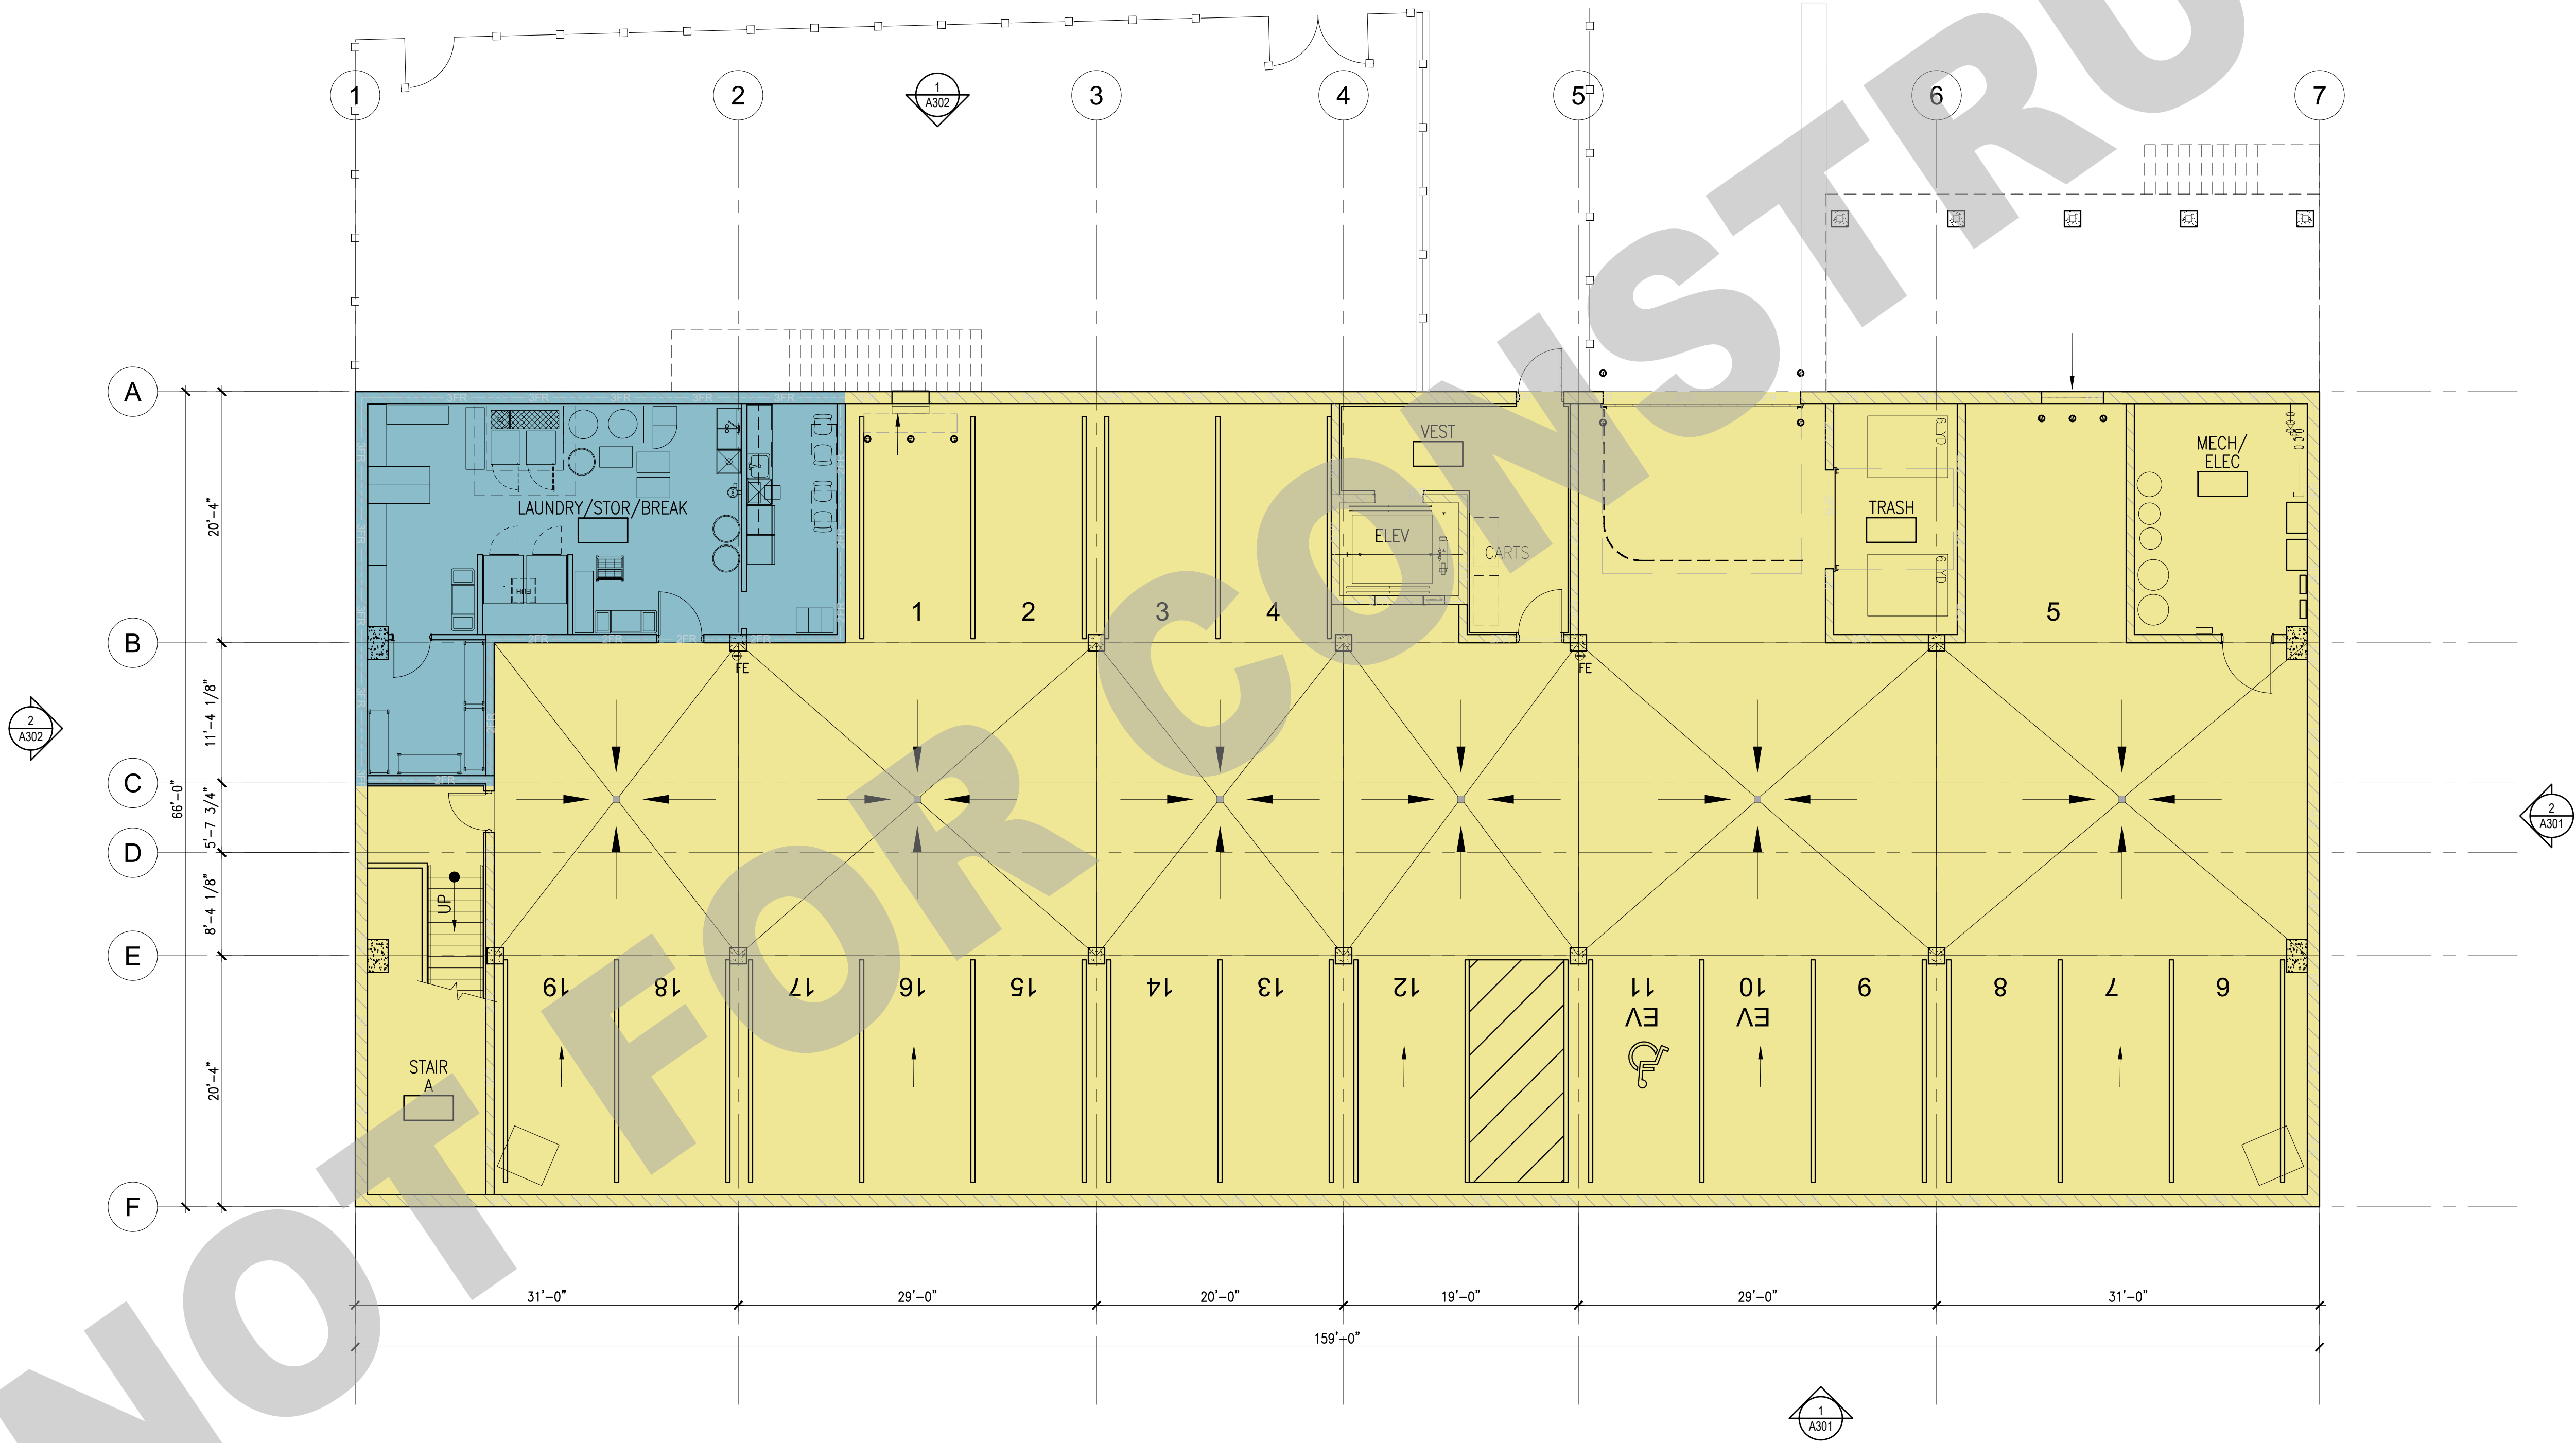


1
A101

GARAGE FLOOR PLAN

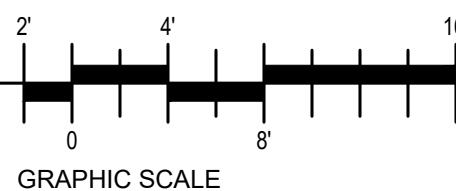

SCALE: 1/8" = 1'-0"

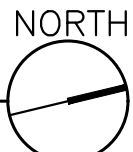

PROPOSED NEW BUILDING FOR:

THE ARCHER HOUSE

212 DIVISION STREET S, NORTHFIELD, MINNESOTA

ISSUES / REVISIONS:

DATE	DESCRIPTION
04.20.2023	SITE PLAN REVIEW
05.22.2023	HPC REVIEW

GARAGE FLOOR PLAN

A101

PROJECT NUMBER
25053

© 2023
AMCON CONST. CO.
All rights reserved.
THIS DOCUMENT IS AN INSTRUMENT
OF SERVICE AND IS THE PROPERTY
OF AMCON CONST. CO. AND
MAY NOT BE USED OR
REPRODUCED WITHOUT PRIOR
WRITTEN CONSENT.

DRAWN BY: JEM

AMCON
DESIGN-BUILD | CONSTRUCTION MANAGEMENT | GENERAL CONTRACTING
6121 BAKER ROAD, SUITE 101
MINNETONKA, MINNESOTA 55345
PHONE 651-379-9990 FAX 651-379-9091



