


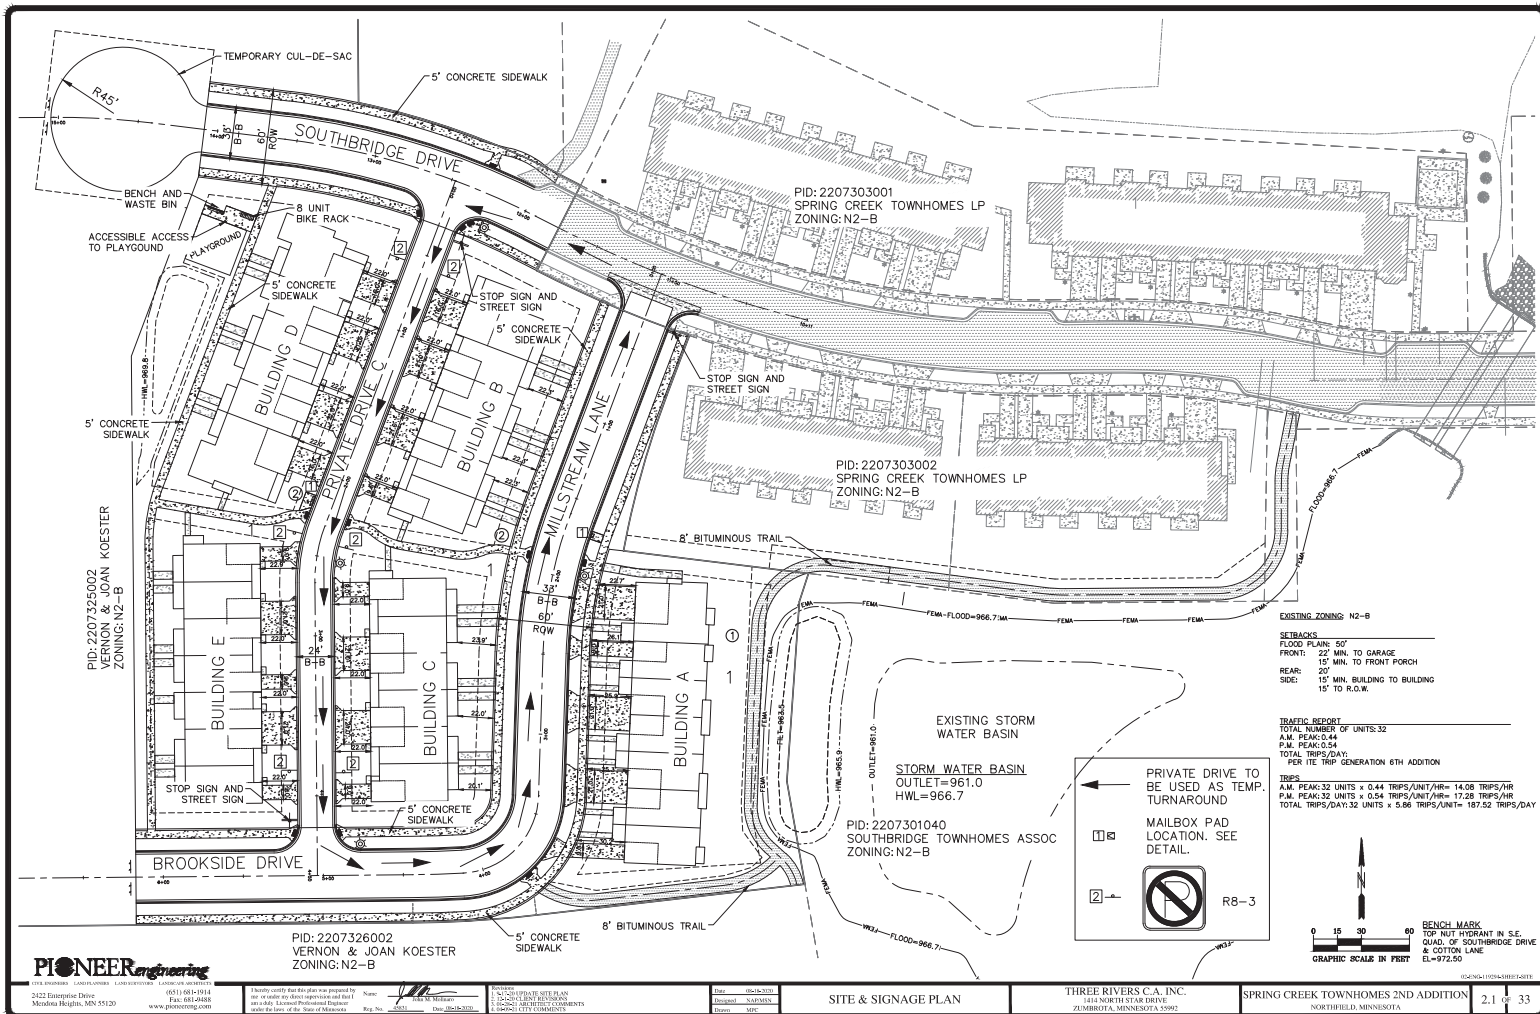

PIONEER *engineering*





SITE & SIGNAGE PLAN

THREE RIVERS C.A. INC.
1414 NORTH STAR DRIVE

SPRING CREEK TOWNHOMES 2ND ADDITION

2.1 of 33