
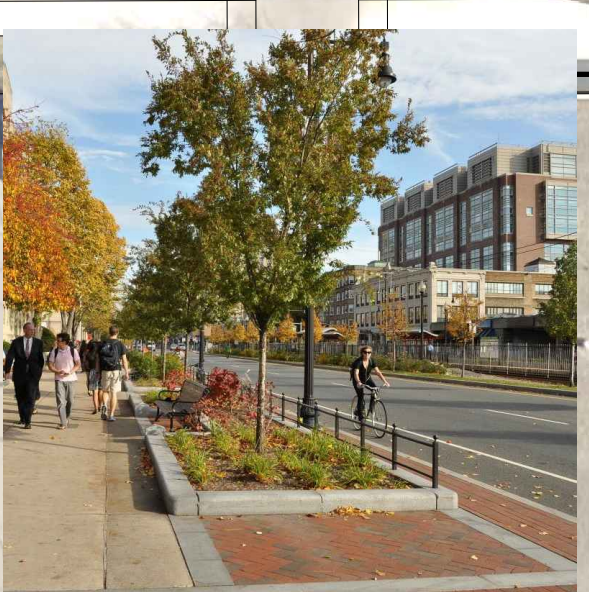


EFFORTS HAVE BEEN MADE TO PRODUCE THIS DOCUMENT USING RECYCLED MATERIALS. PLEASE CONTINUE THE CYCLE AND PROPERLY RECYCLE ALL UNNECESSARY COPIES.

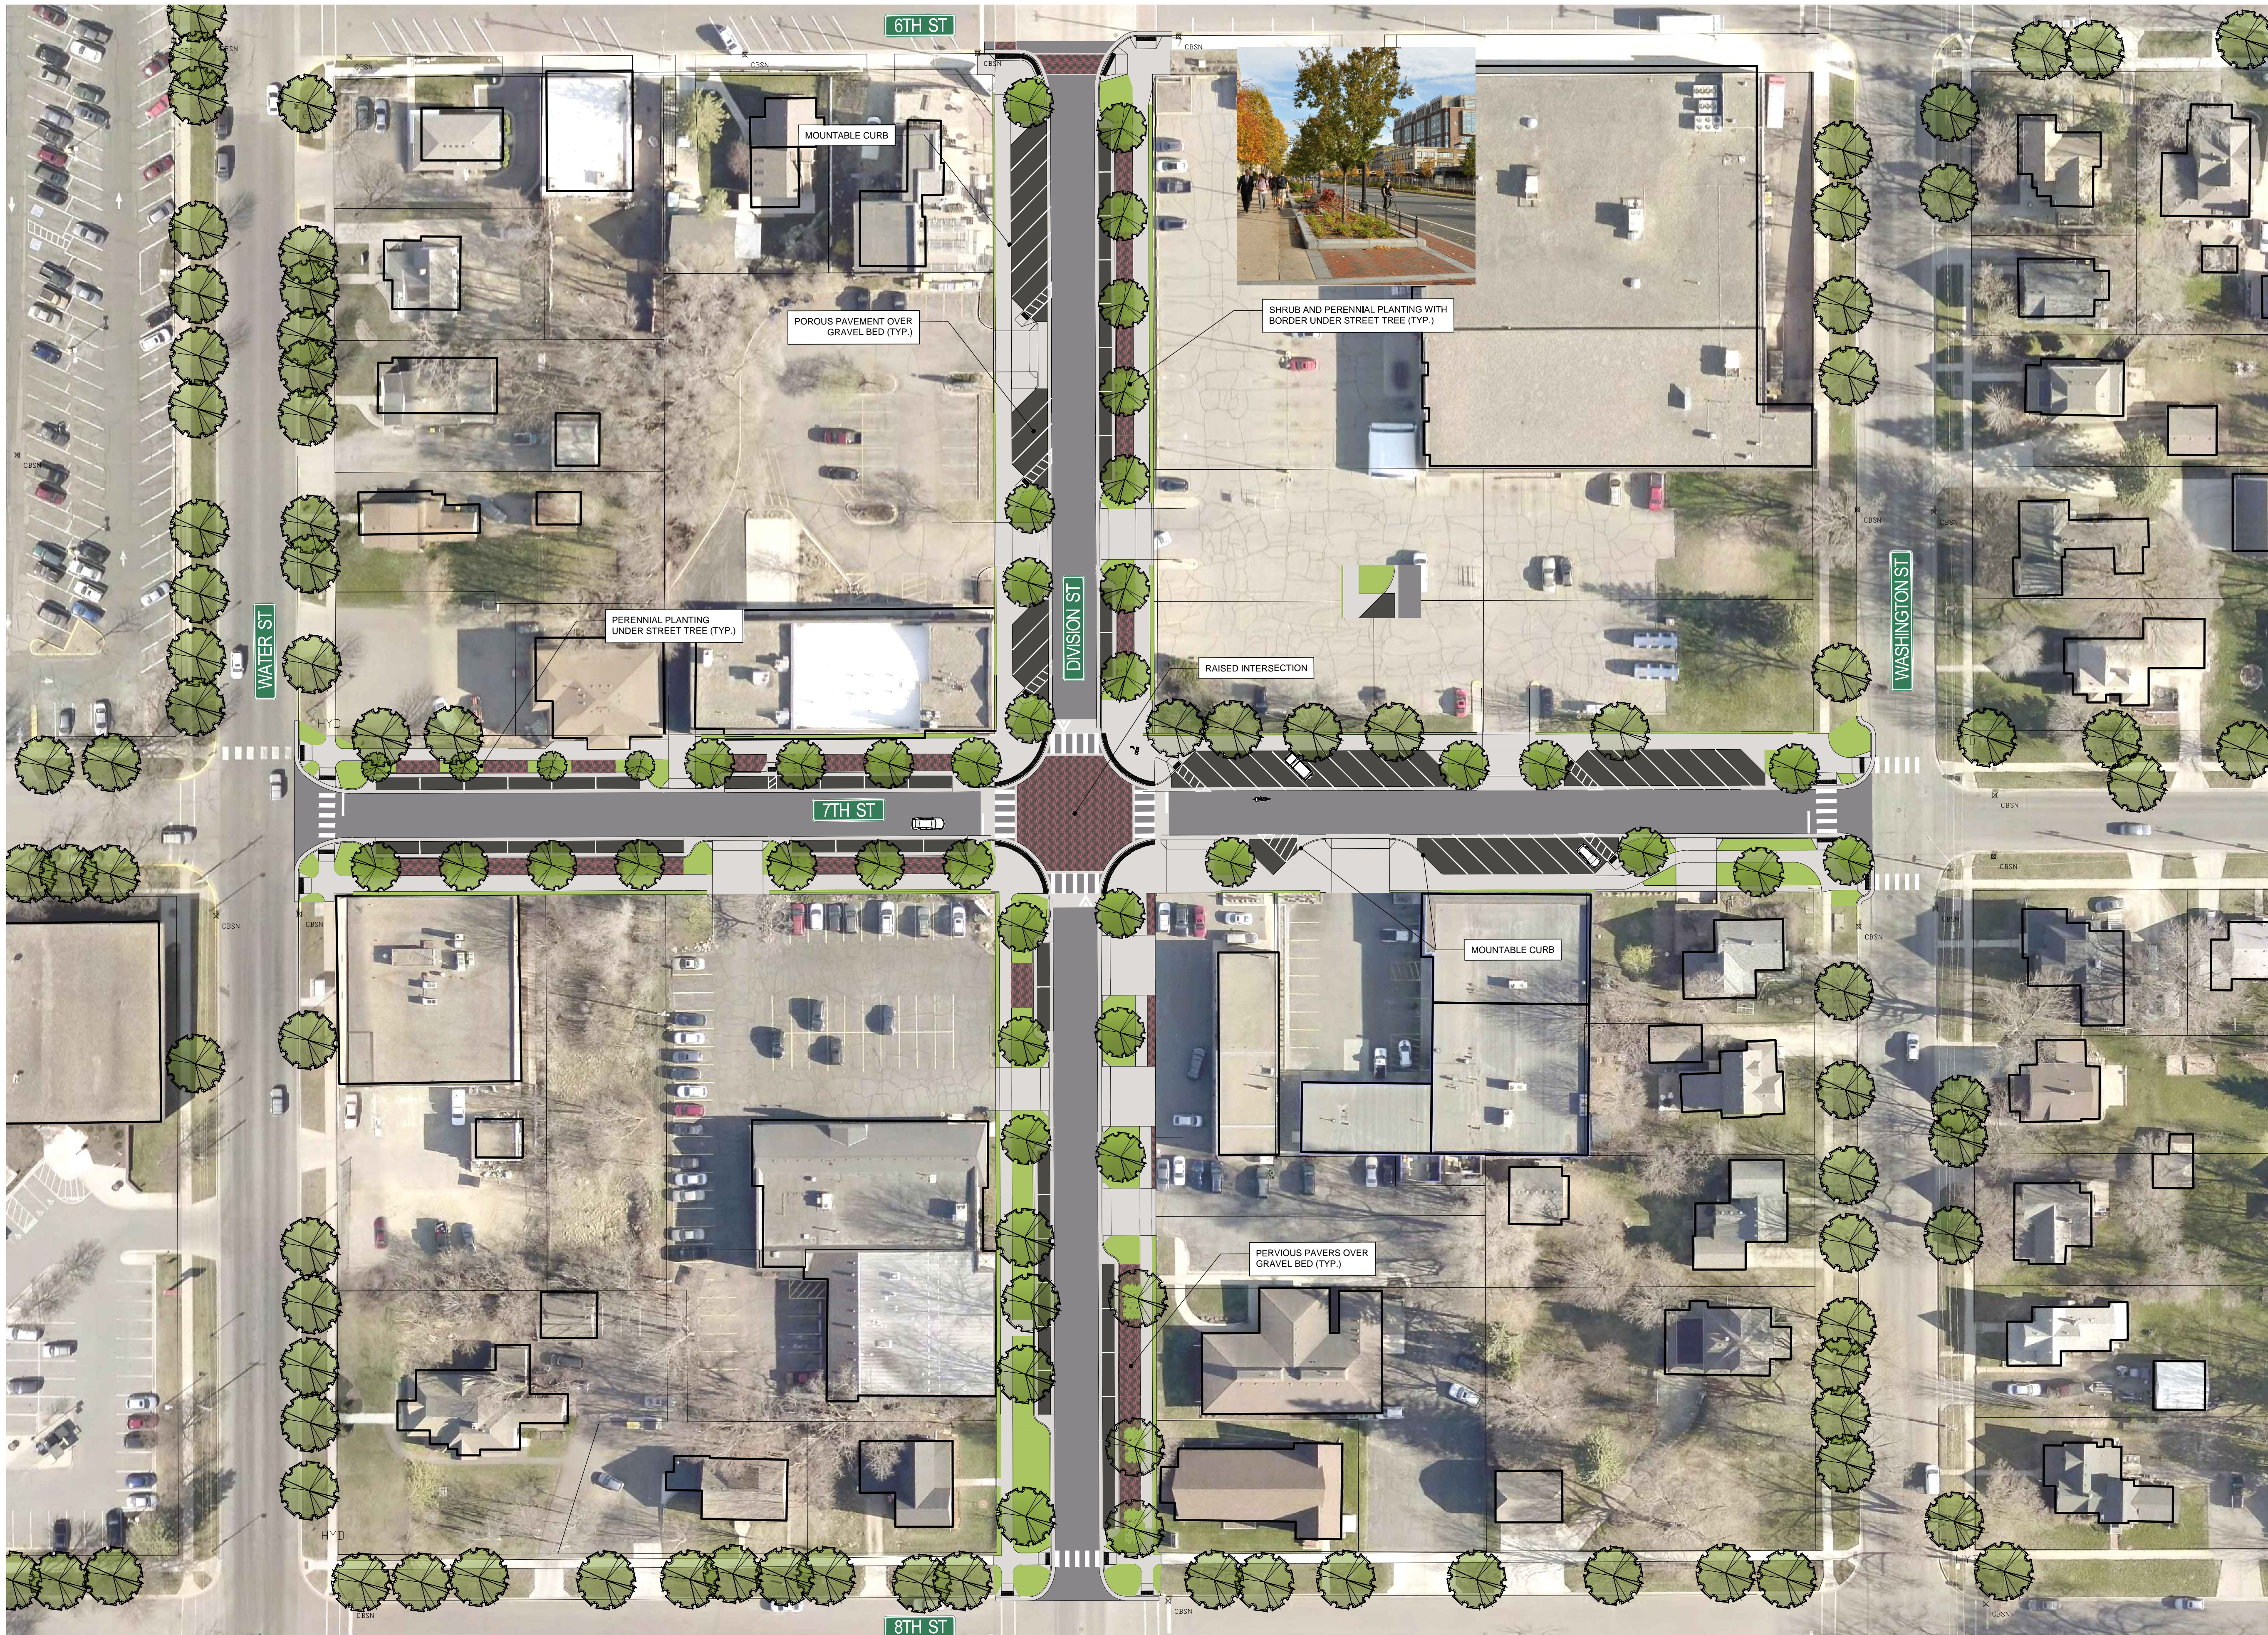


01 XXX  
NTS

**2018 Street Improvements**  
 Northfield, MN  
 Preferred Concept

**REVISIONS**

#	DATE	DESCRIPTION
1		
2		
3		
4		

DR BY: XX RELEASE DATE: 2.21.2017  
 AP BY: XX REVISION DATE: 2.21.2017

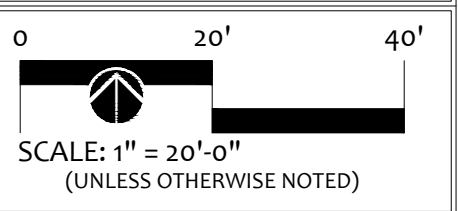

L# SHEET NUMBER  
 # OF #

Drawn: TSG  
 9/20/17 2:53:17 PM  
 C:\Users\tdg\Documents\Project\_Temp\Northfield\REFOR\_PRRP\_DESIGN\_DIVISION\01\01\_01.dwg