
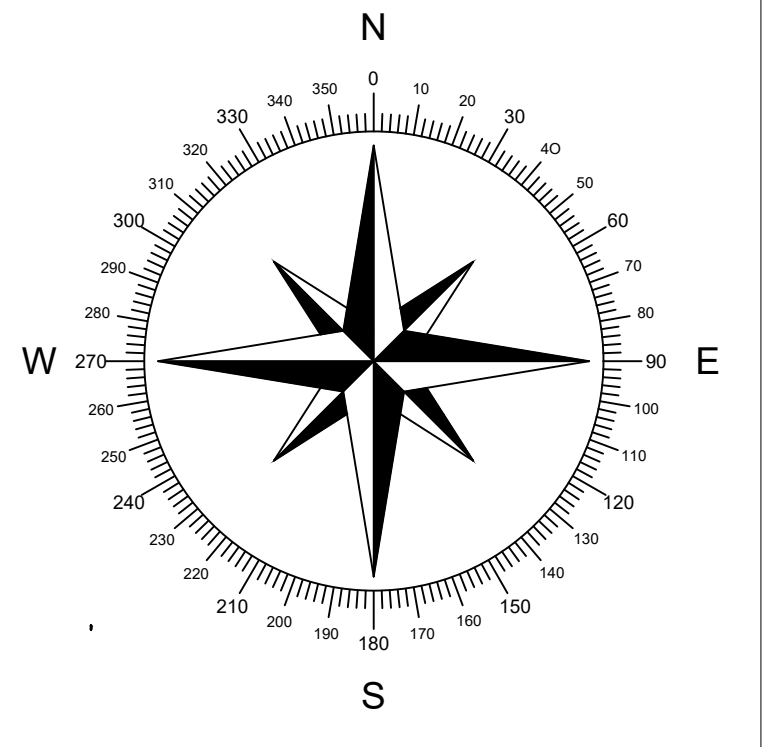
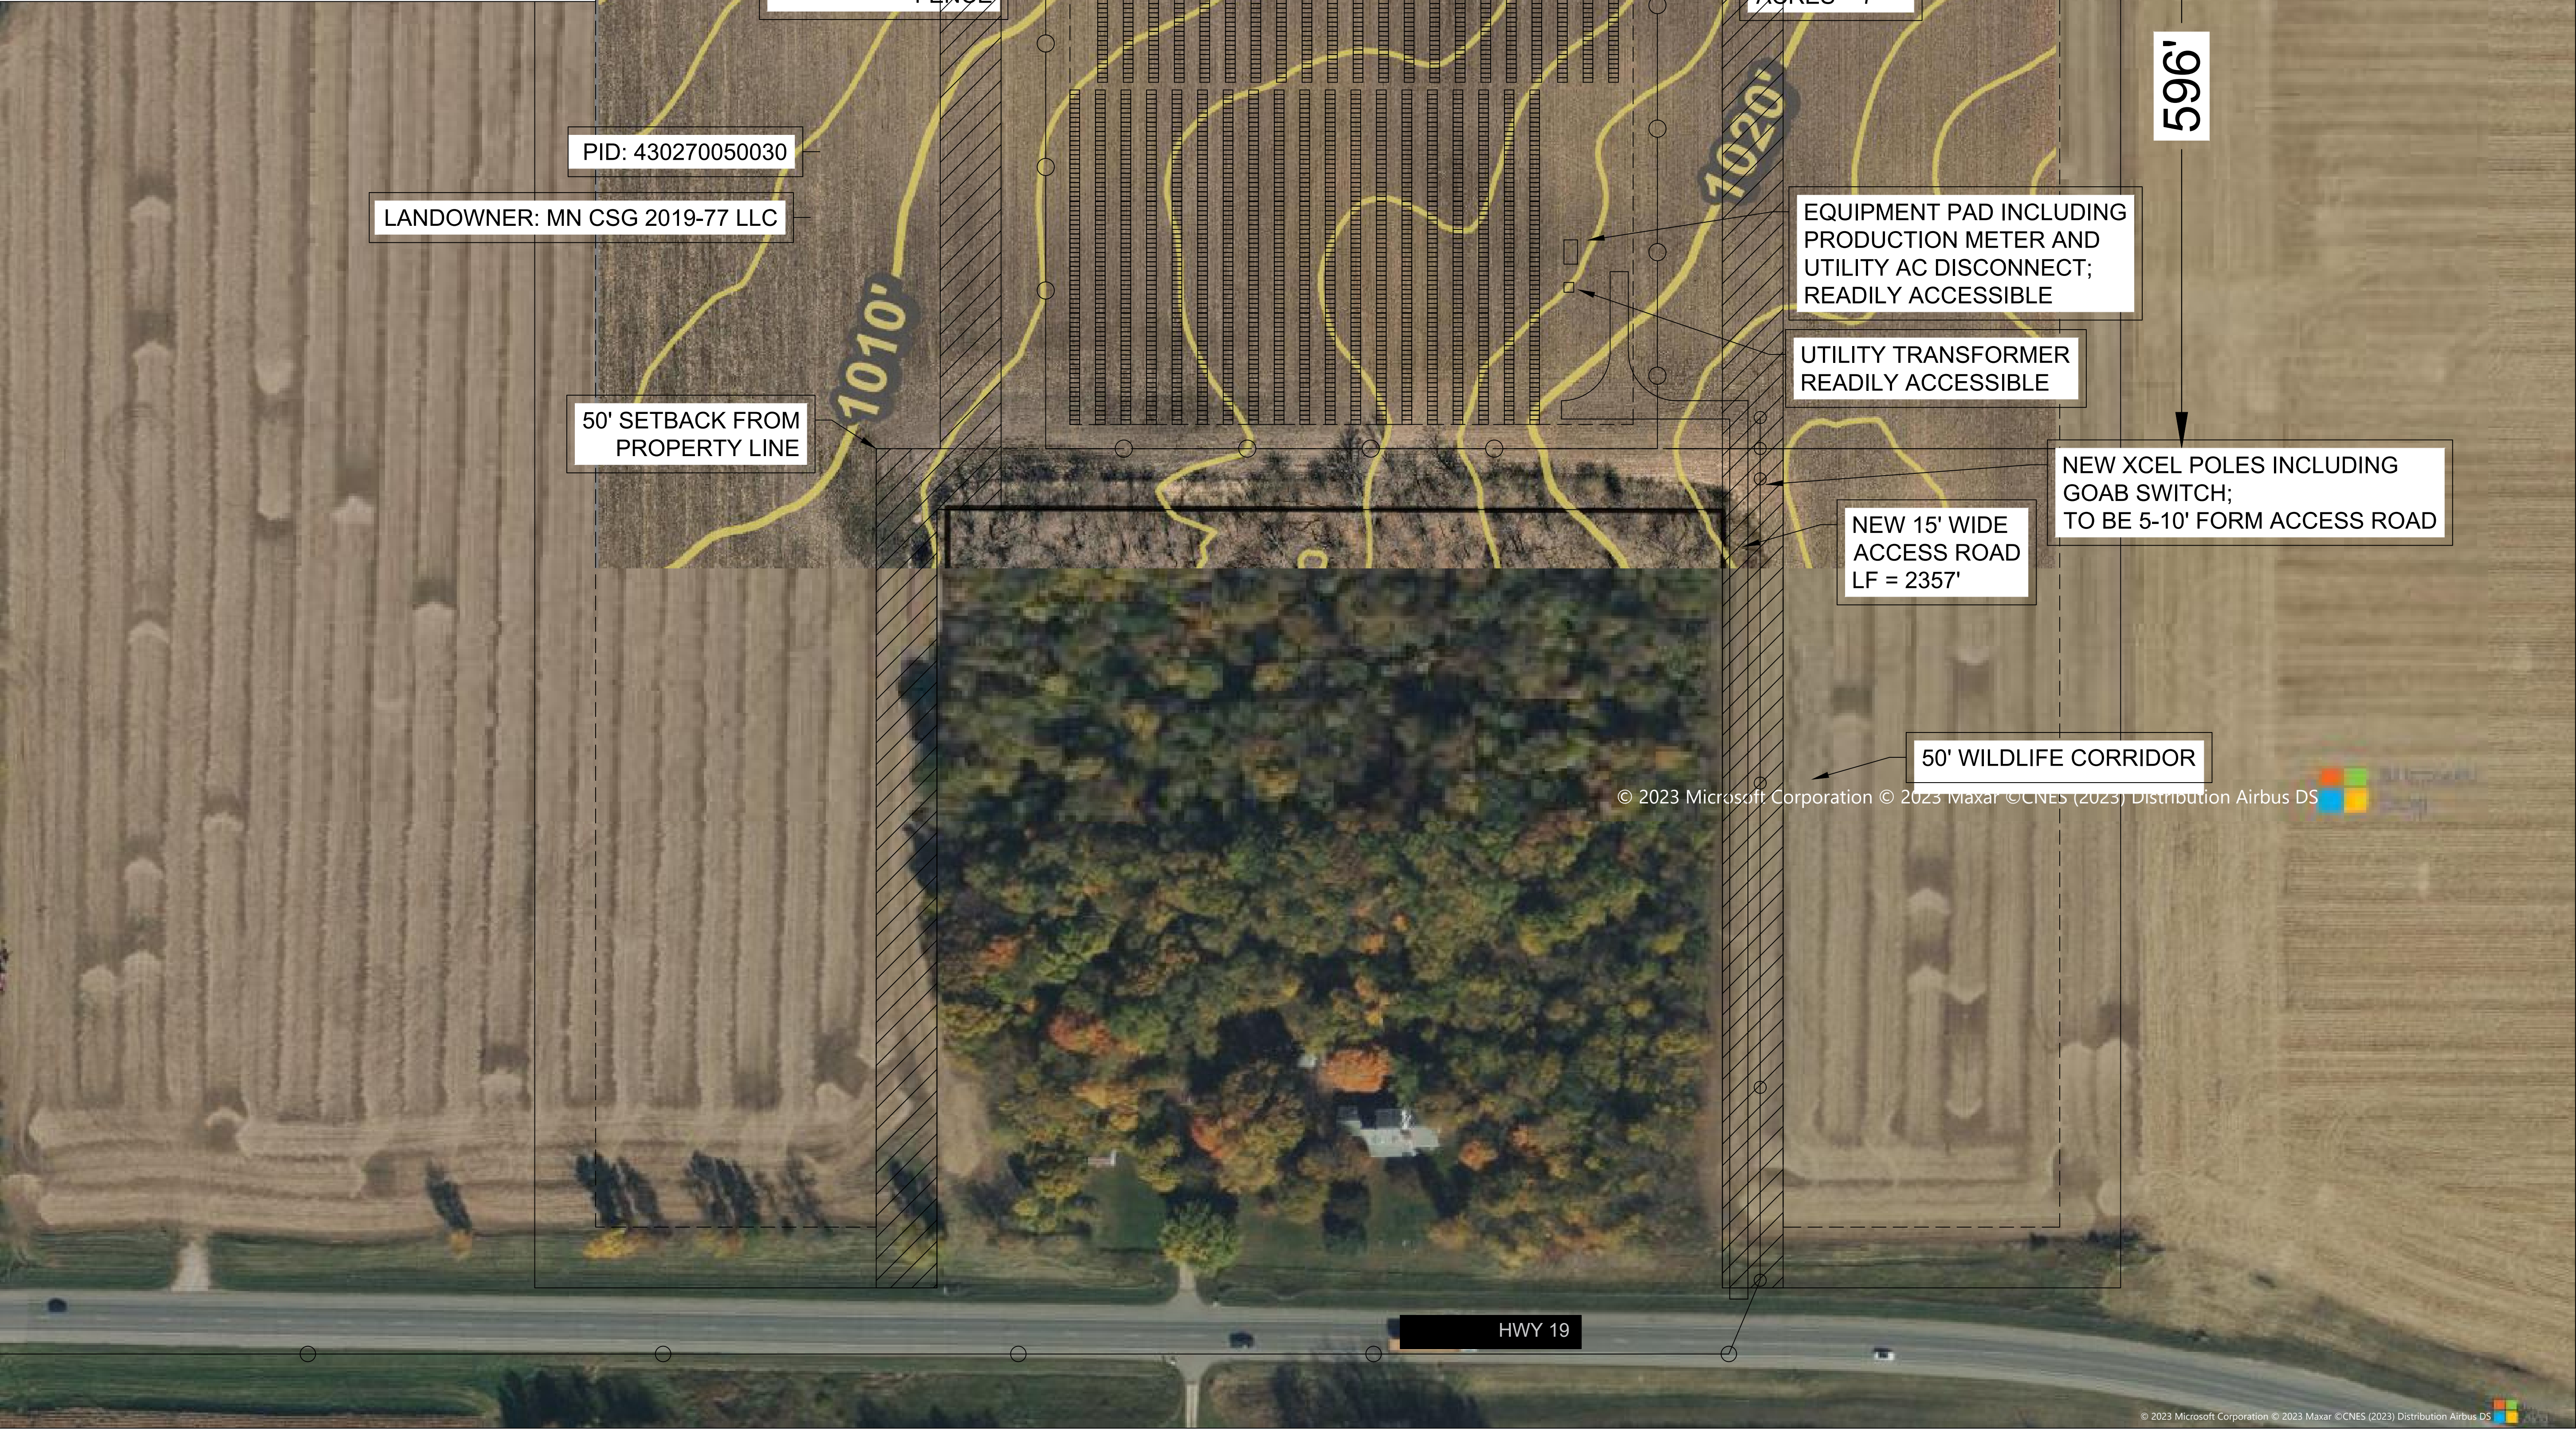


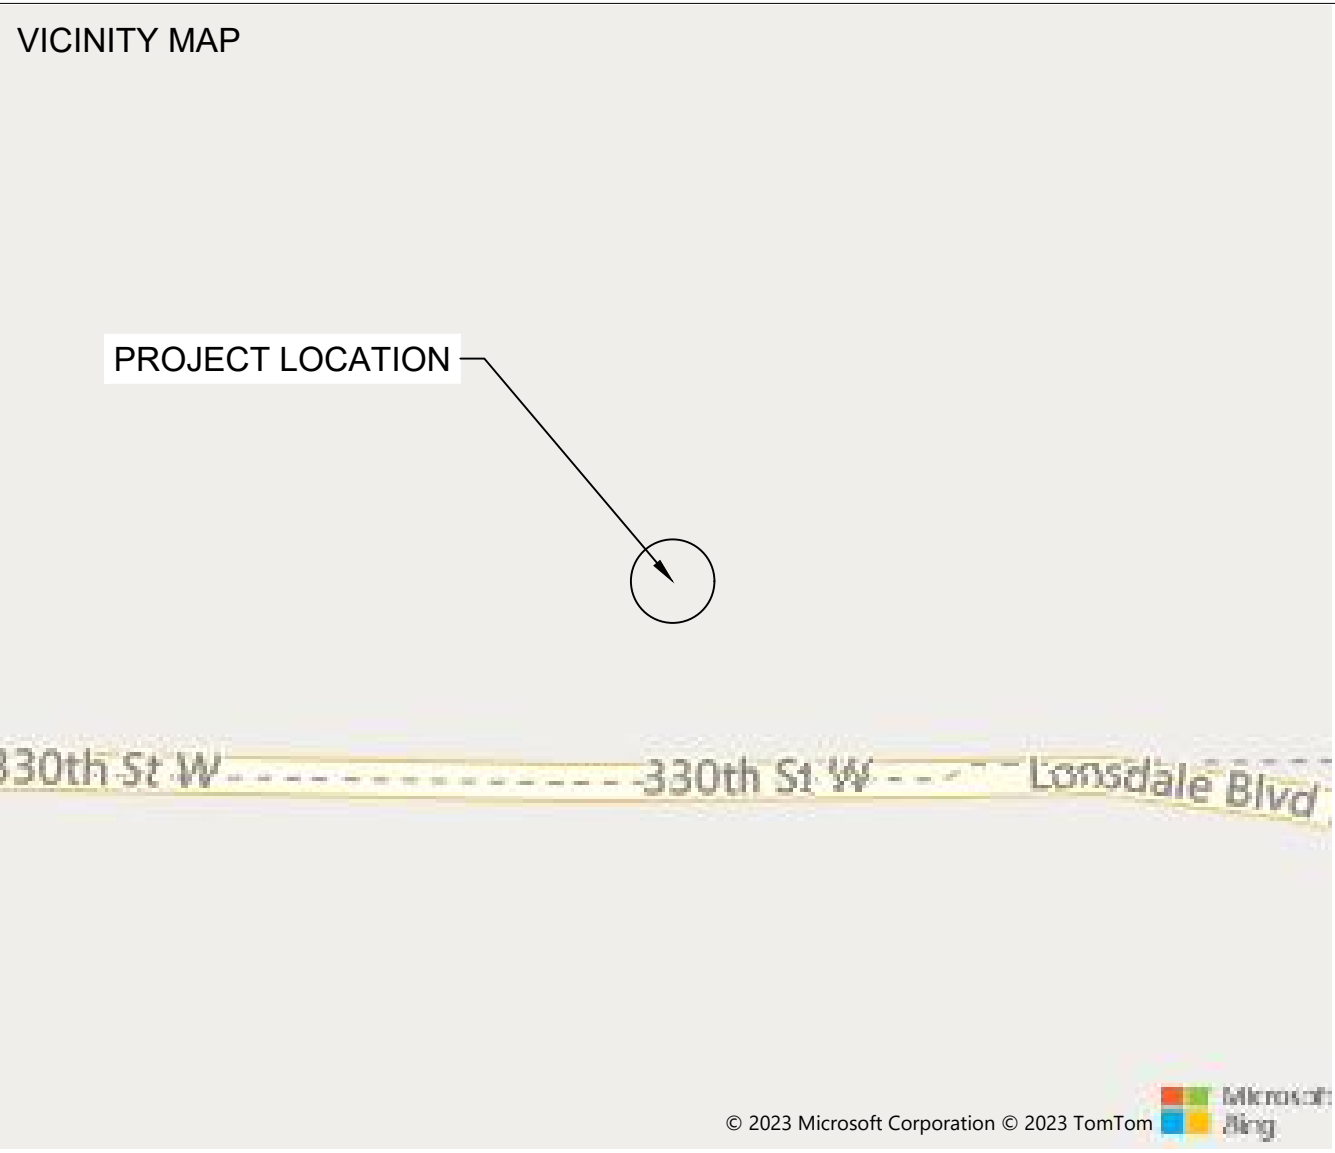

GORDIAN ENERGY SYSTEMS LLC
3915 COOLIDGE AVENUE,
BALTIMORE, MD 21229
GORDIANENERGYSYSTEMS.COM
410-242-2449

PROJECT ADDRESS
3851 330th ST W
NORTHFIELD, MN, 55057

SYSTEM SPECIFICATIONS

SYSTEM SIZE DC	1.564 MW
SYSTEM SIZE AC	1.000 MW
DC/AC RATIO	1.564
AZIMUTH	180
TILT	-52 to 52
MODULE COUNT	2925
MODULE TYPE	TRINA SOLAR
MODULE STC RATING	535W
INVERTER COUNT	9
INVERTER TYPE	TBD
INVERTER POWER	125 kW
RACKING	TBD
MONITORING	ALSO ENERGY
FENCE TYPE	DEER FENCE

DESIGN CRITERIA

MIN/MAX TEMP.	TBD
WIND SPEED (ASCE 7-10)	TBD
BUILDING CATEGORY	TBD
EXPOSURE CATEGORY	TBD
GROUND SNOW LOAD	TBD

OTHER NOTES

REVISIONS

#	DESCRIPTION	BY	DATE
0	REVISED LAYOUT	CO	4/13/2023
1			
2			
3			
4			
5			
6			
7			

CUSTOMER NAME
GORDIAN AXE DEVELOPMENT

PROJECT NAME
DIVOCSG 17 LLC

DRAWN BY
COURTNEY O'CONNOR

DRAWING TITLE
DIVOCSG 17

SCALE ¹
1" = 70' 0 1" 2"

SHEET

PV1