


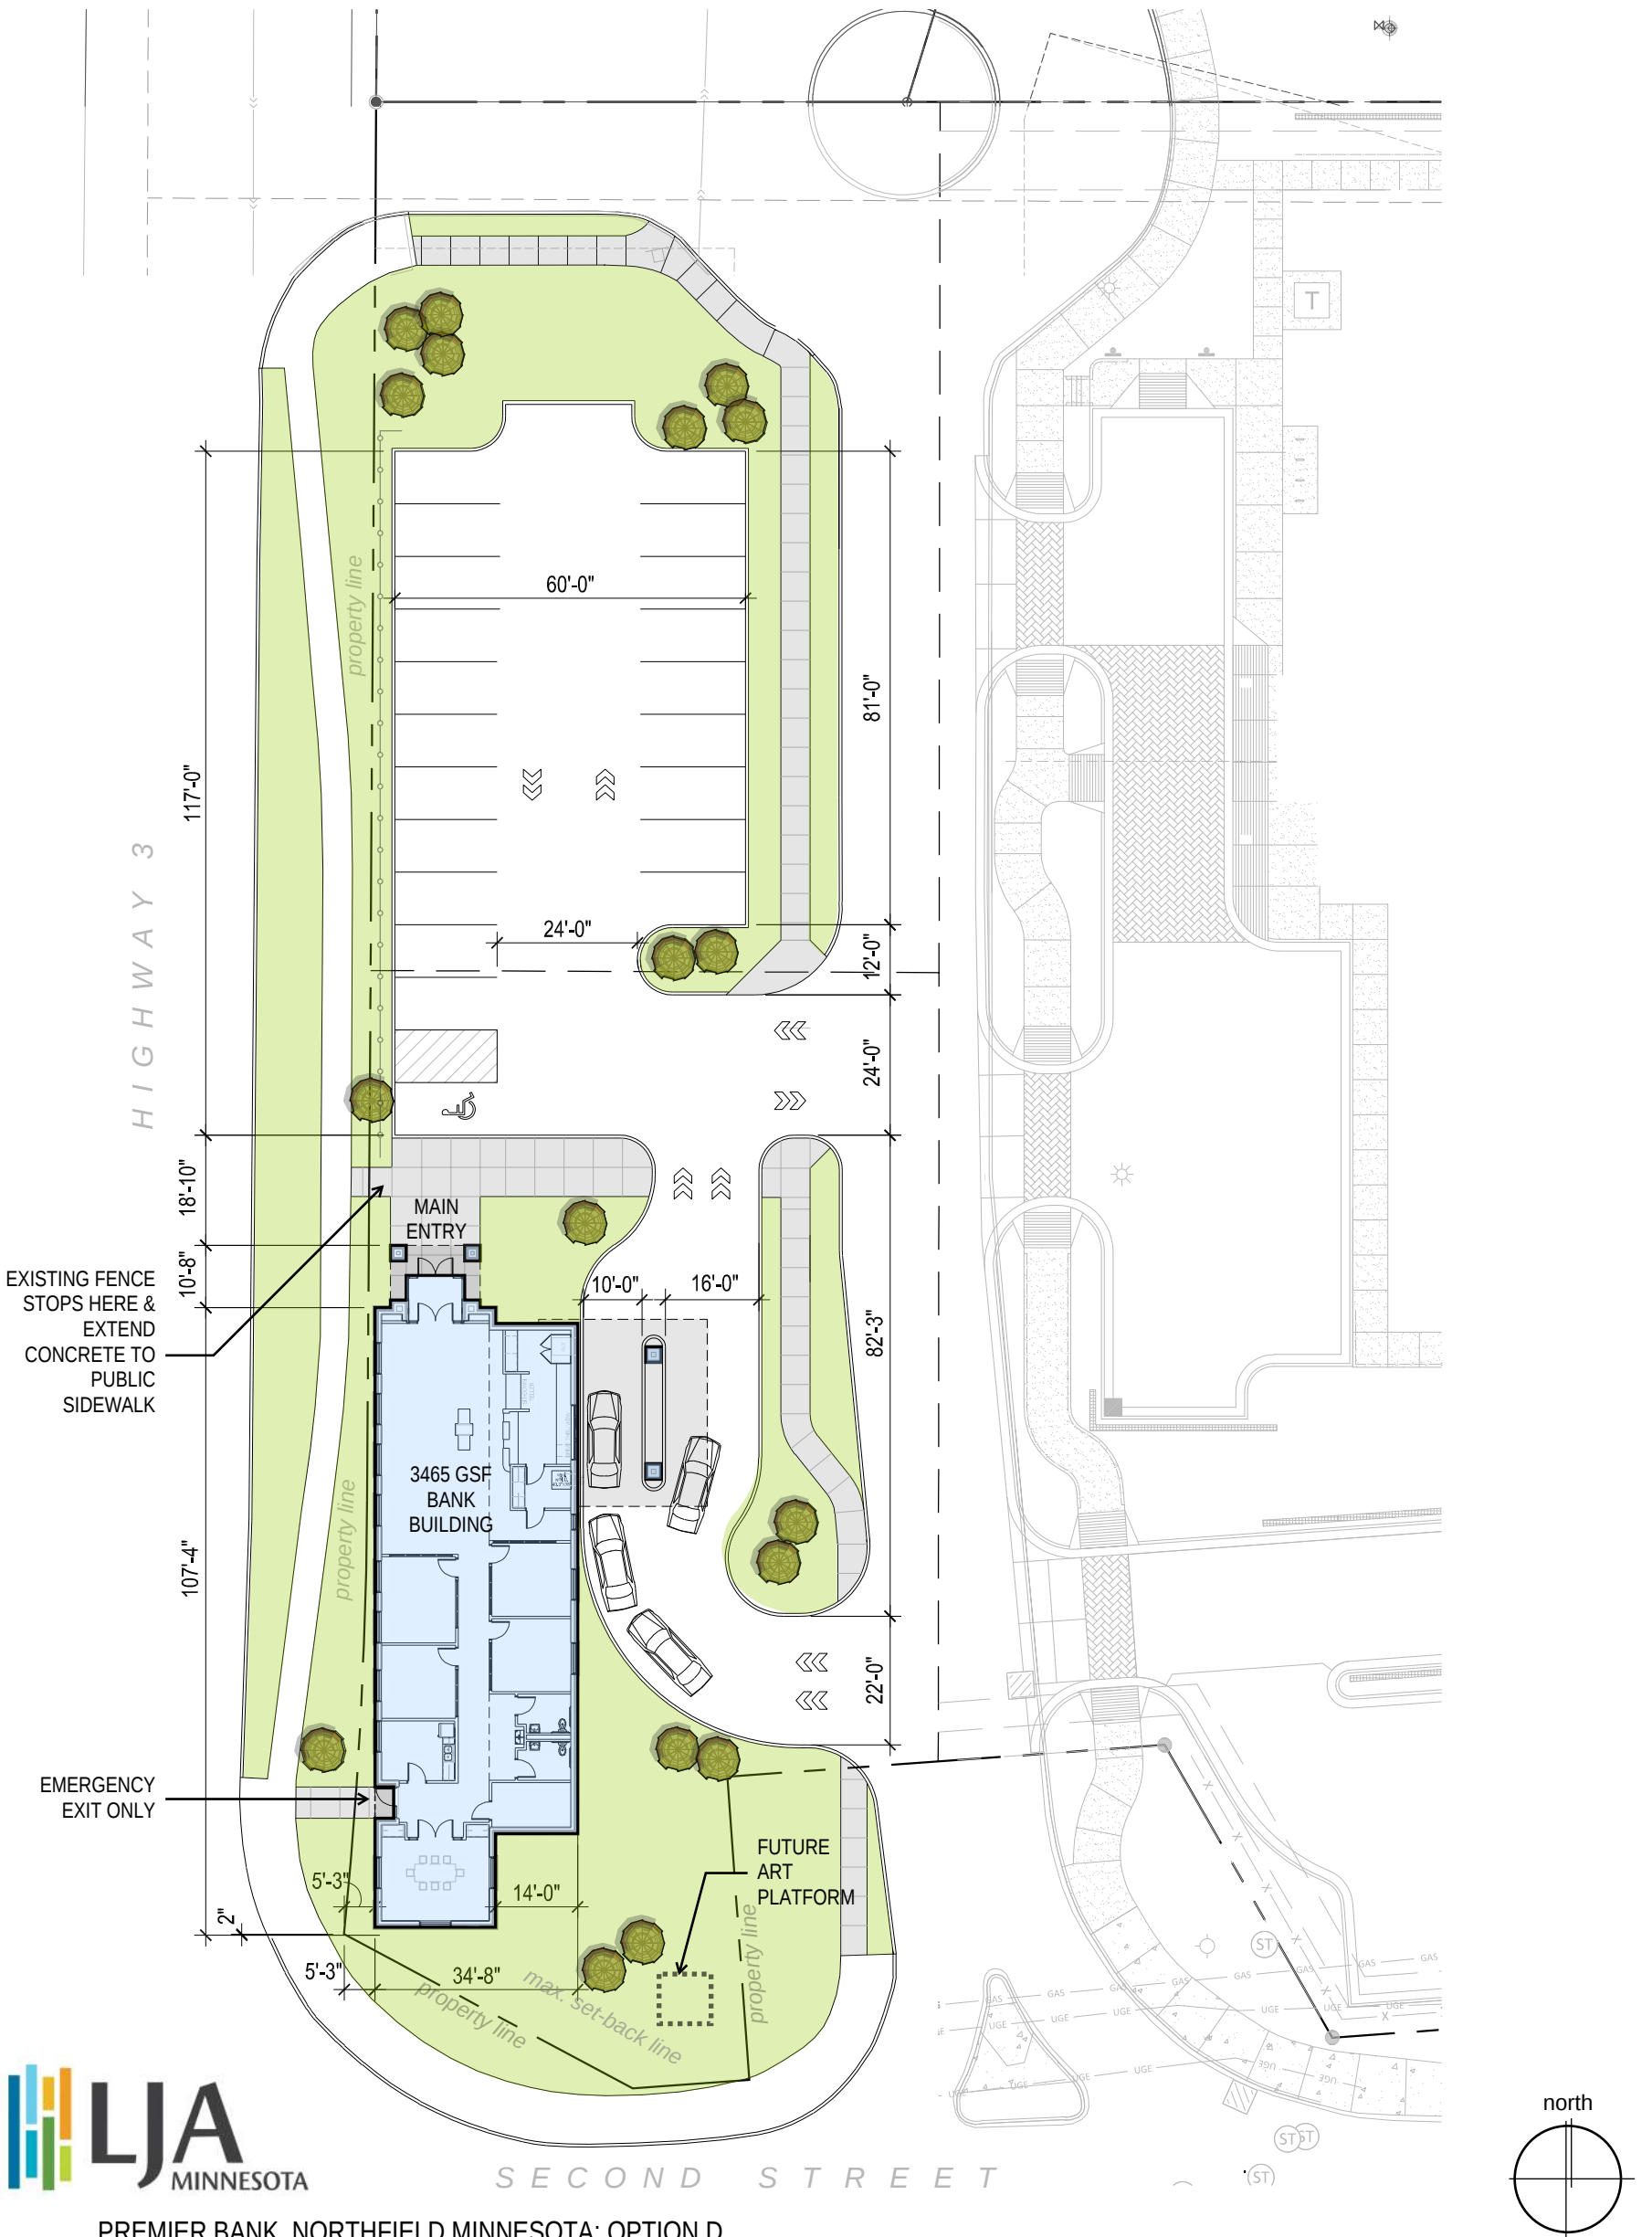

PREMIER BANK, NORTHFIELD MINNESOTA: OPTION D
PROPOSED BANK SITE PLAN - LOT 4/5
SCALE - 1:30

JULY 29, 2019