



Existing Parking Spaces: 109

Division Street and 7th Street Parking Comparison

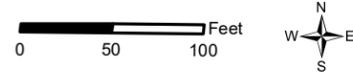

Proposed Parking Spaces: 79

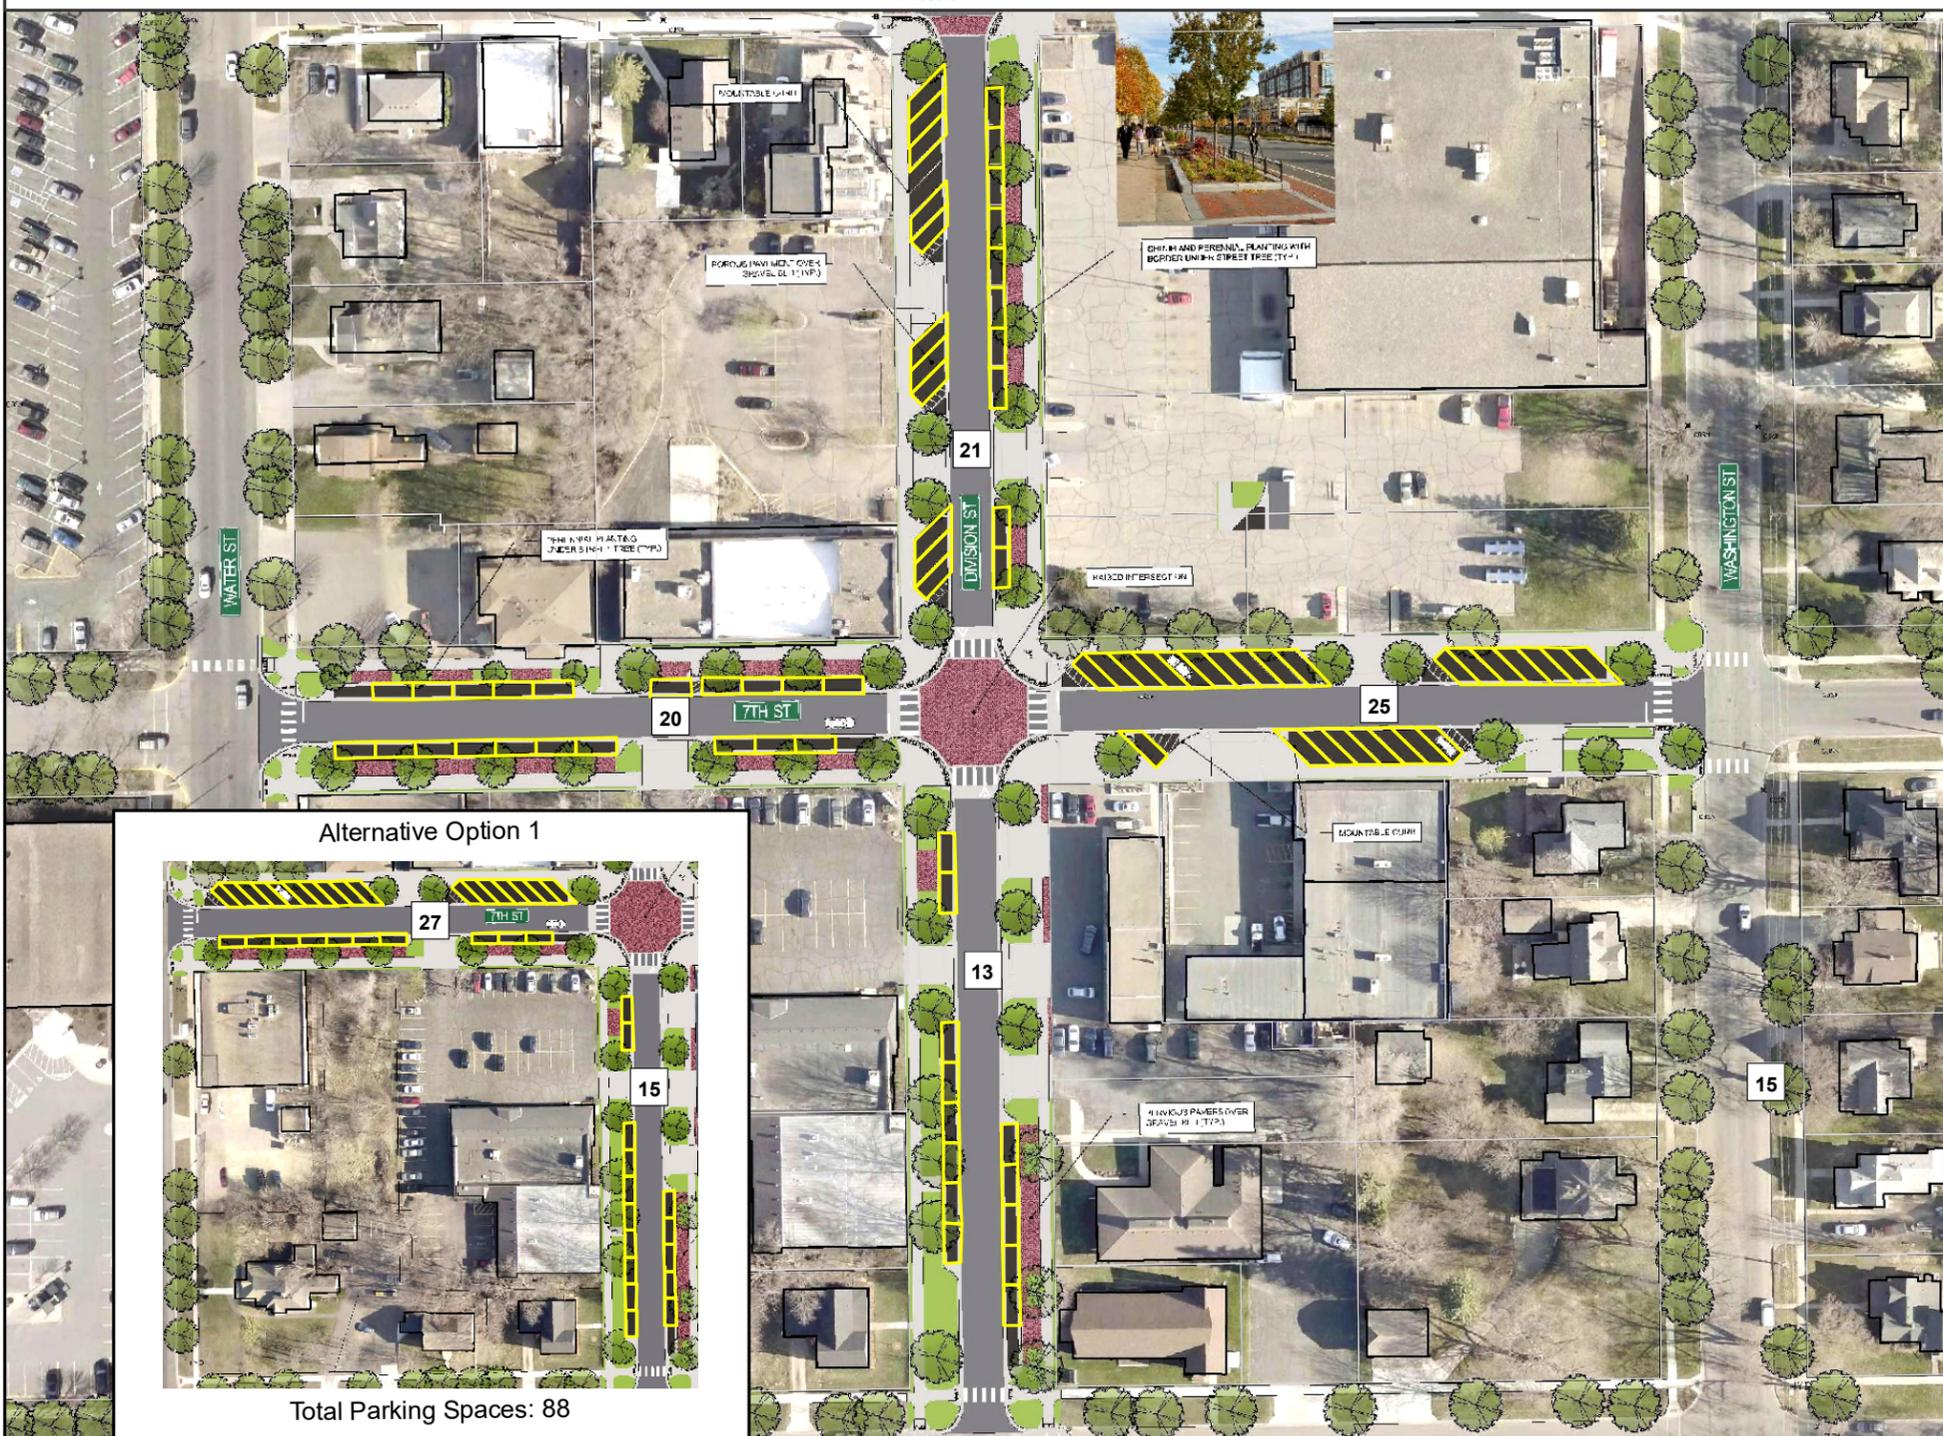

Alternative Option 1

Total Parking Spaces: 88