


Support/5606_Northfield_QZ/Figures/5606_Northfield_Figures.qxd

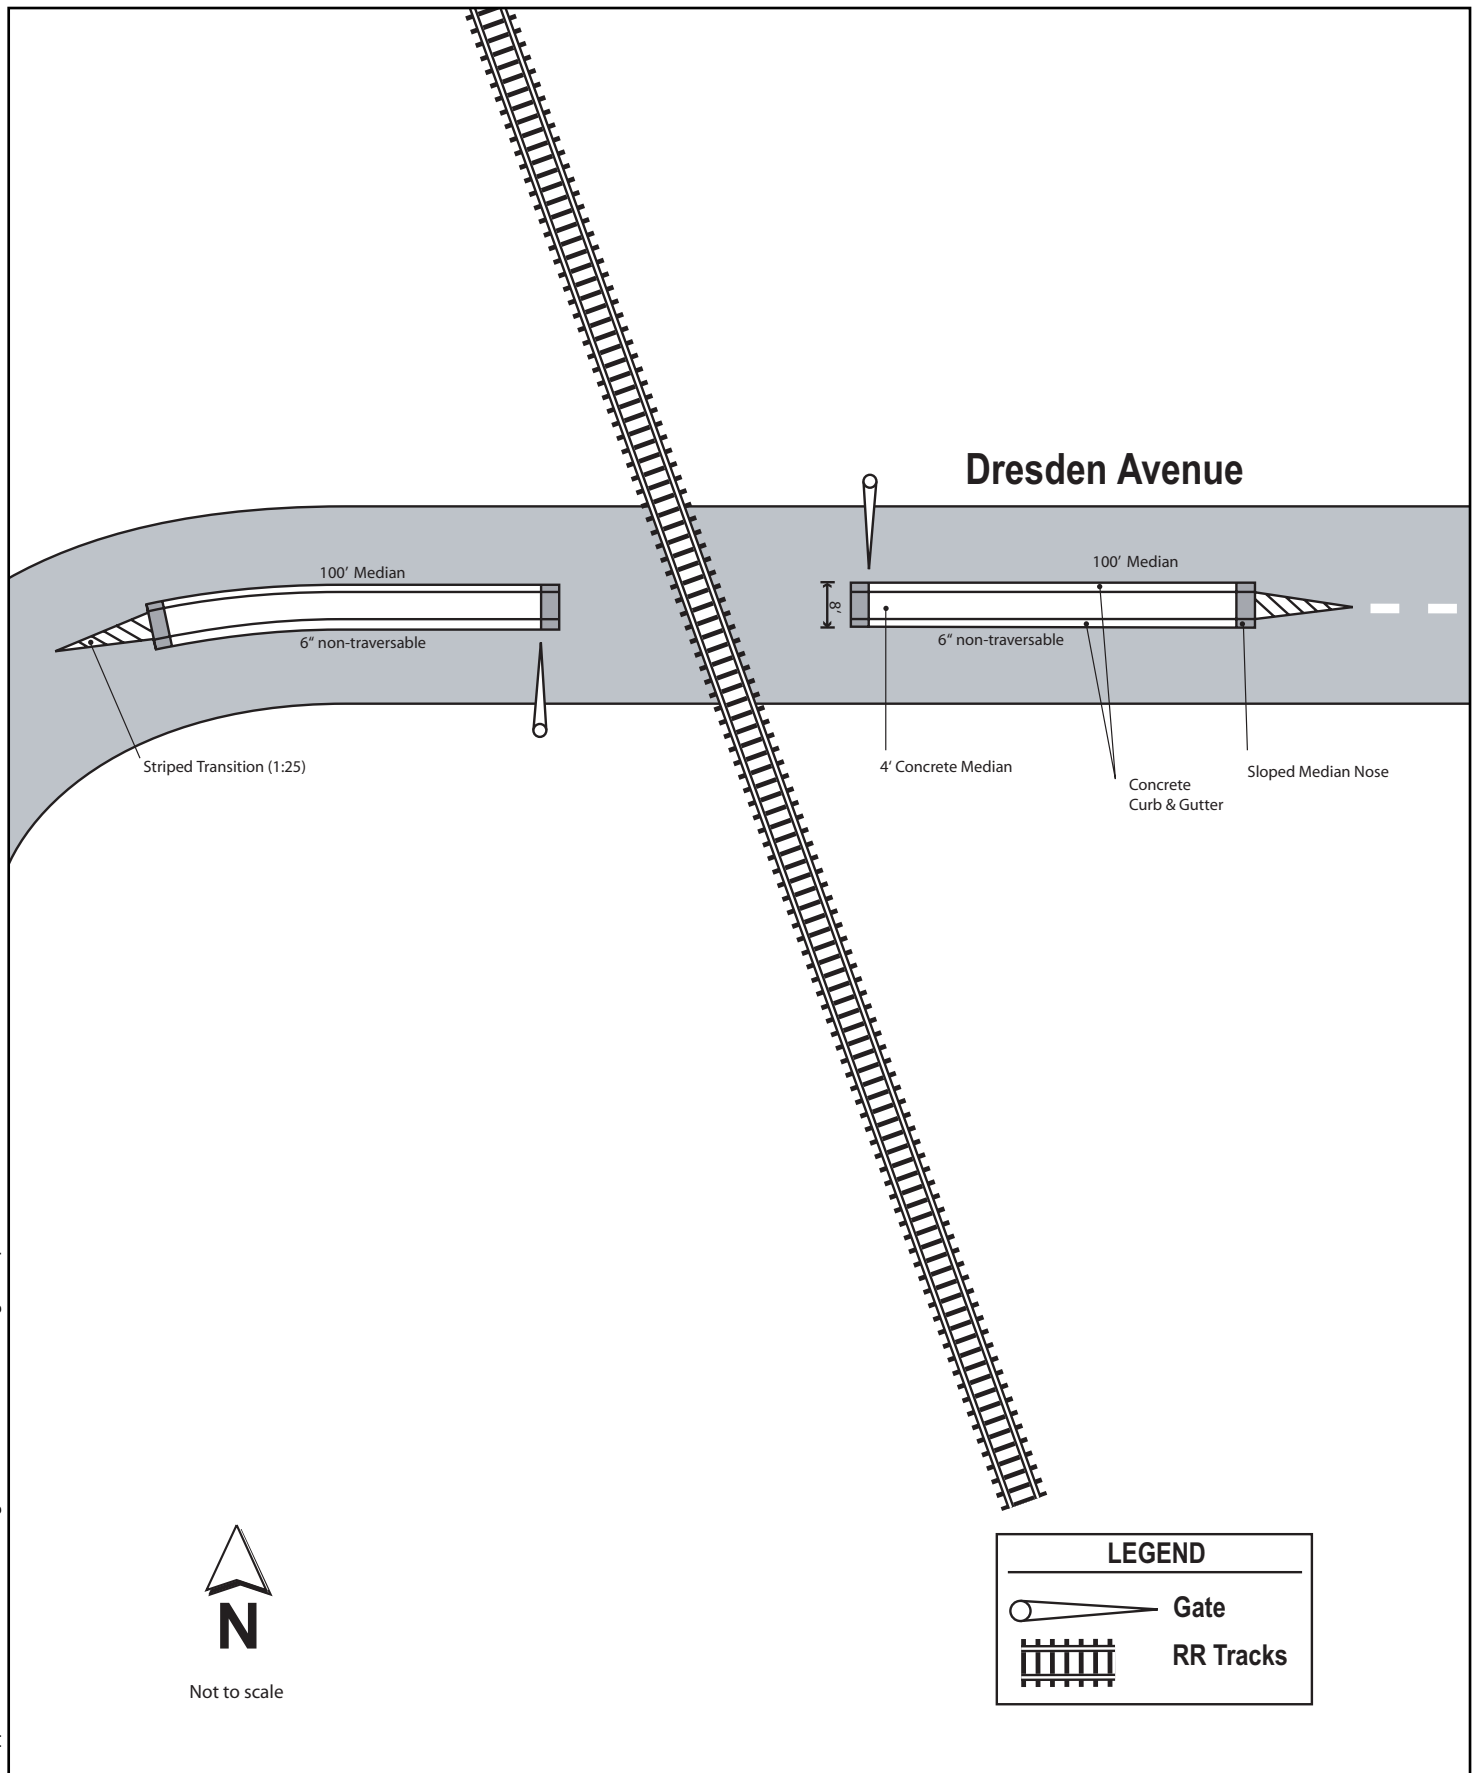

DRESDEN AVENUE, 694511B, PROGRESSIVE RR

WEST QUIET ZONE
City of Northfield

Figure 1