



OPTION 1 - ECONO FOODS SITE


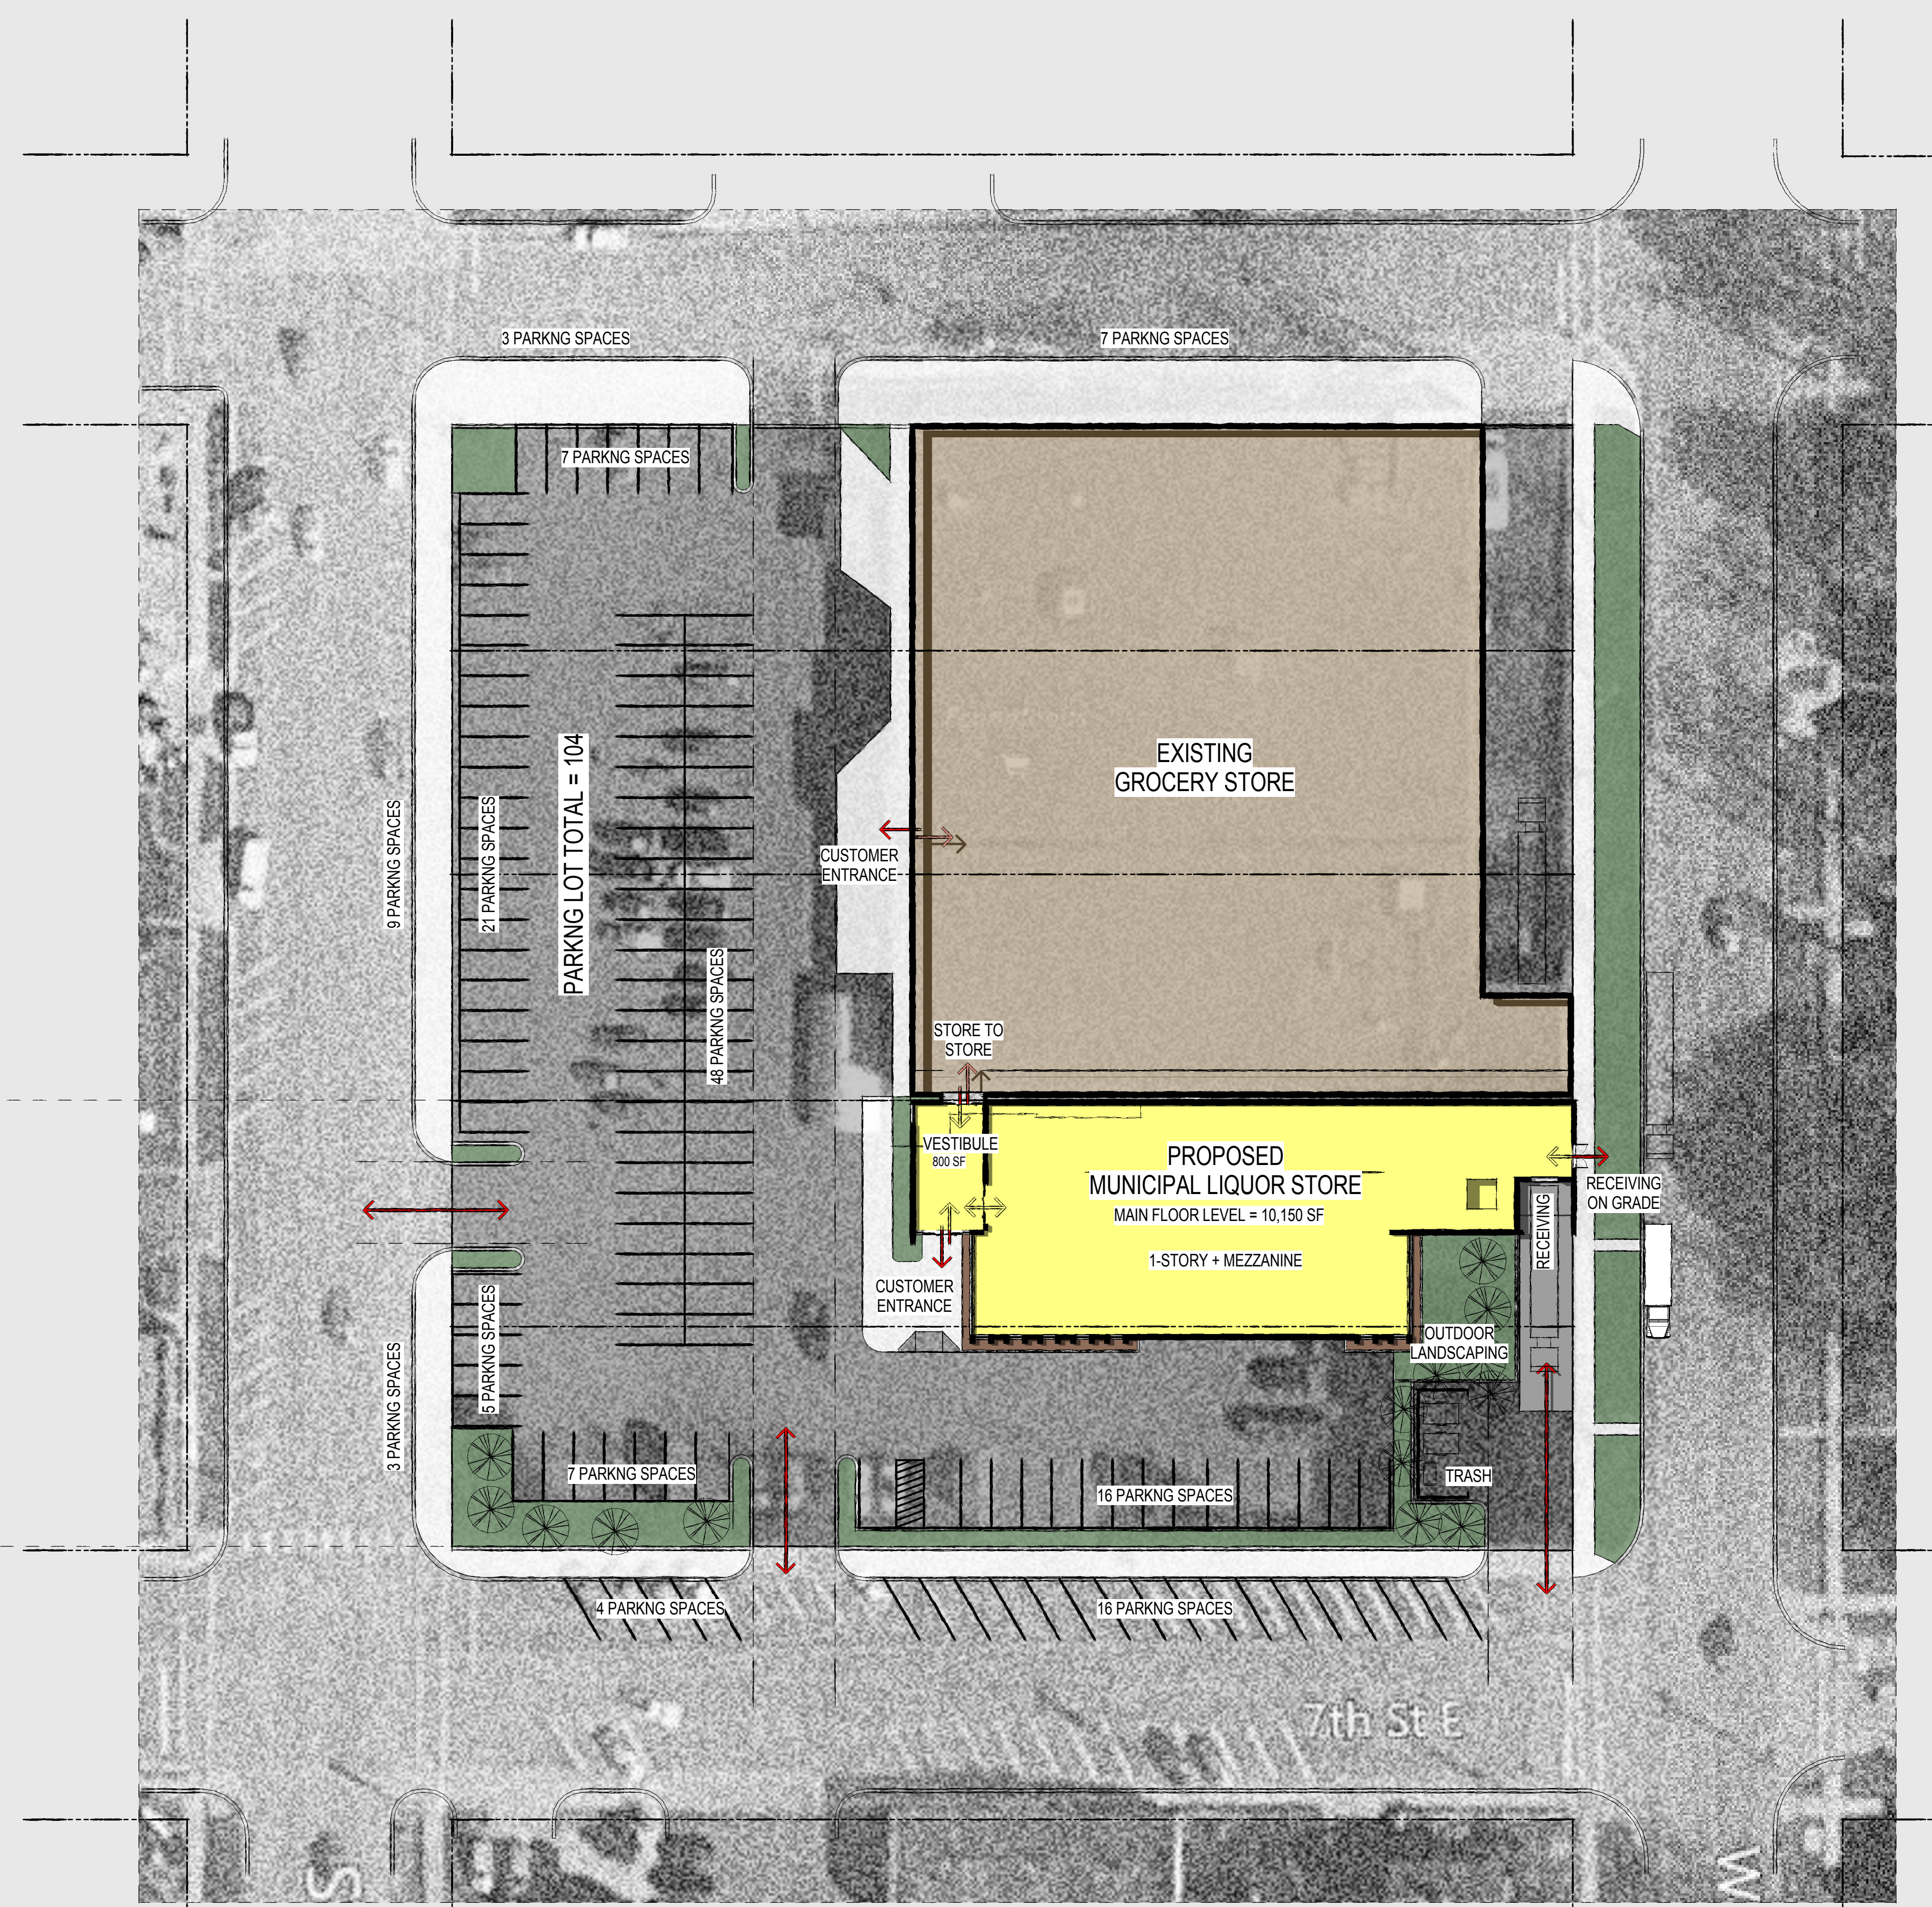


PARKING LOT TOTAL = 106
STREET PARKING TOTAL = 42
PARKING TOTAL = 148


PROJECT NO. 05161283
CITY OF NORTHFIELD
NEW MUNICIPAL LIQUOR STORE

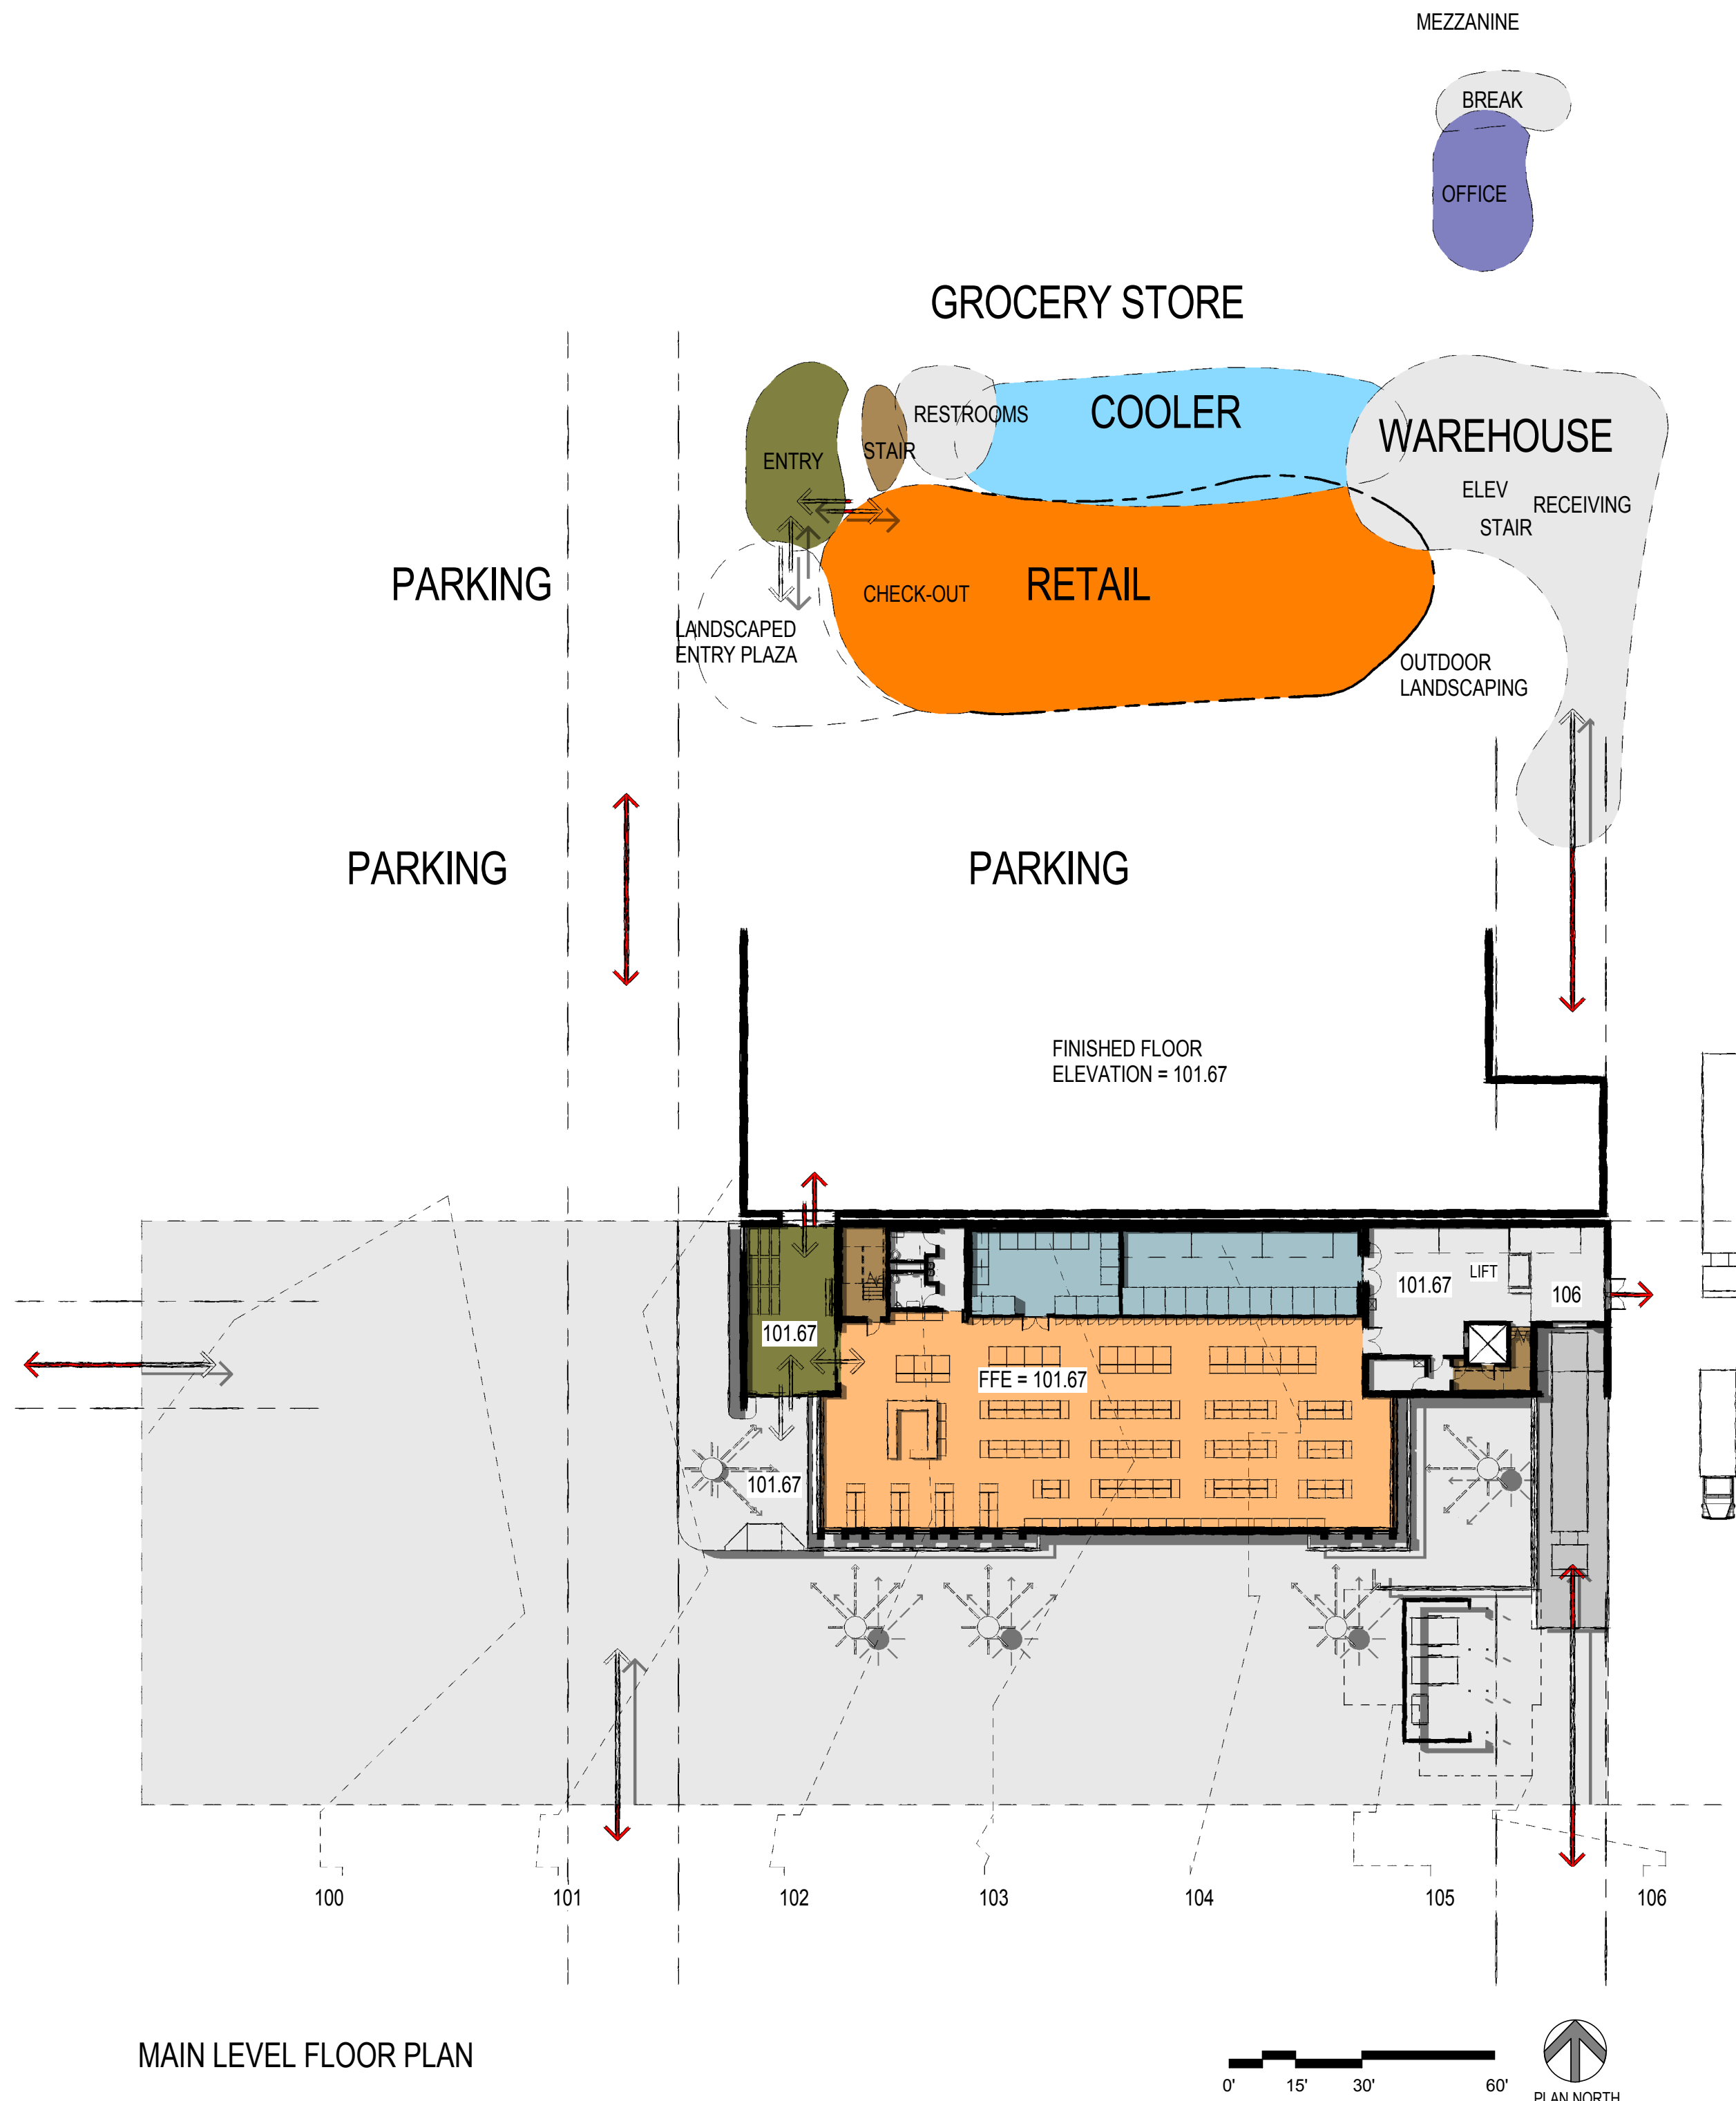

OPTION 1 - ECONO FOODS SITE

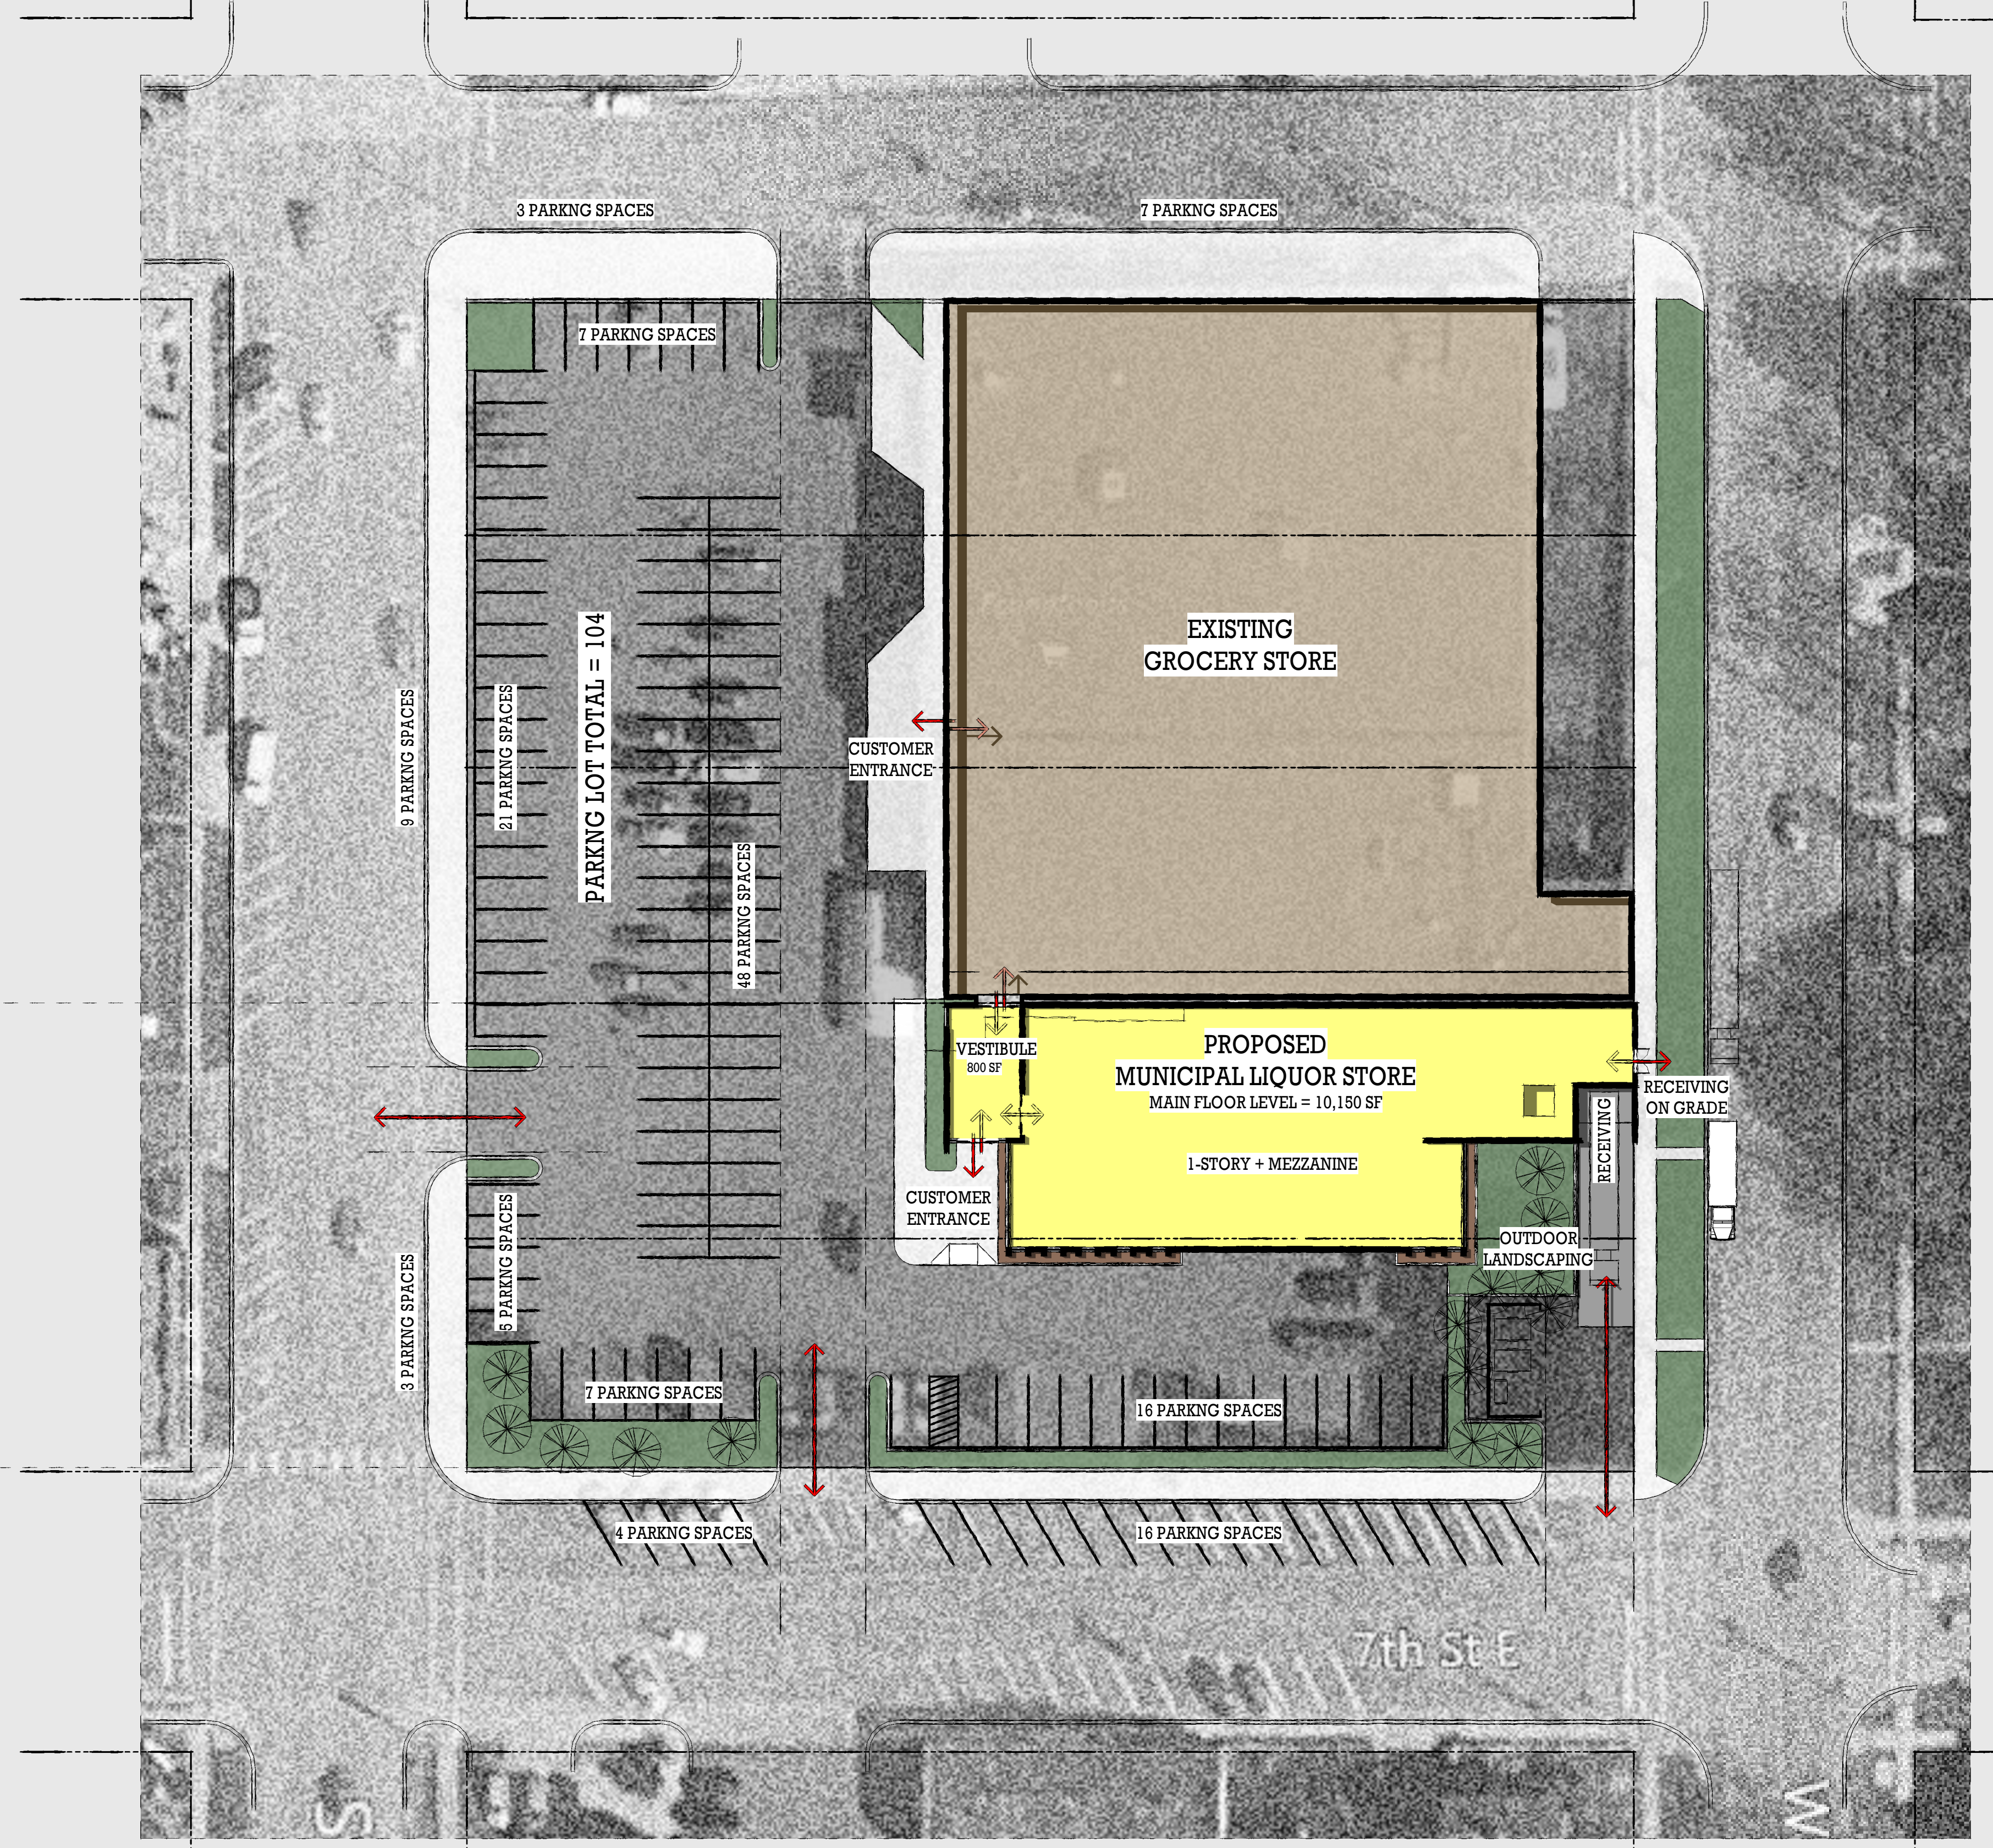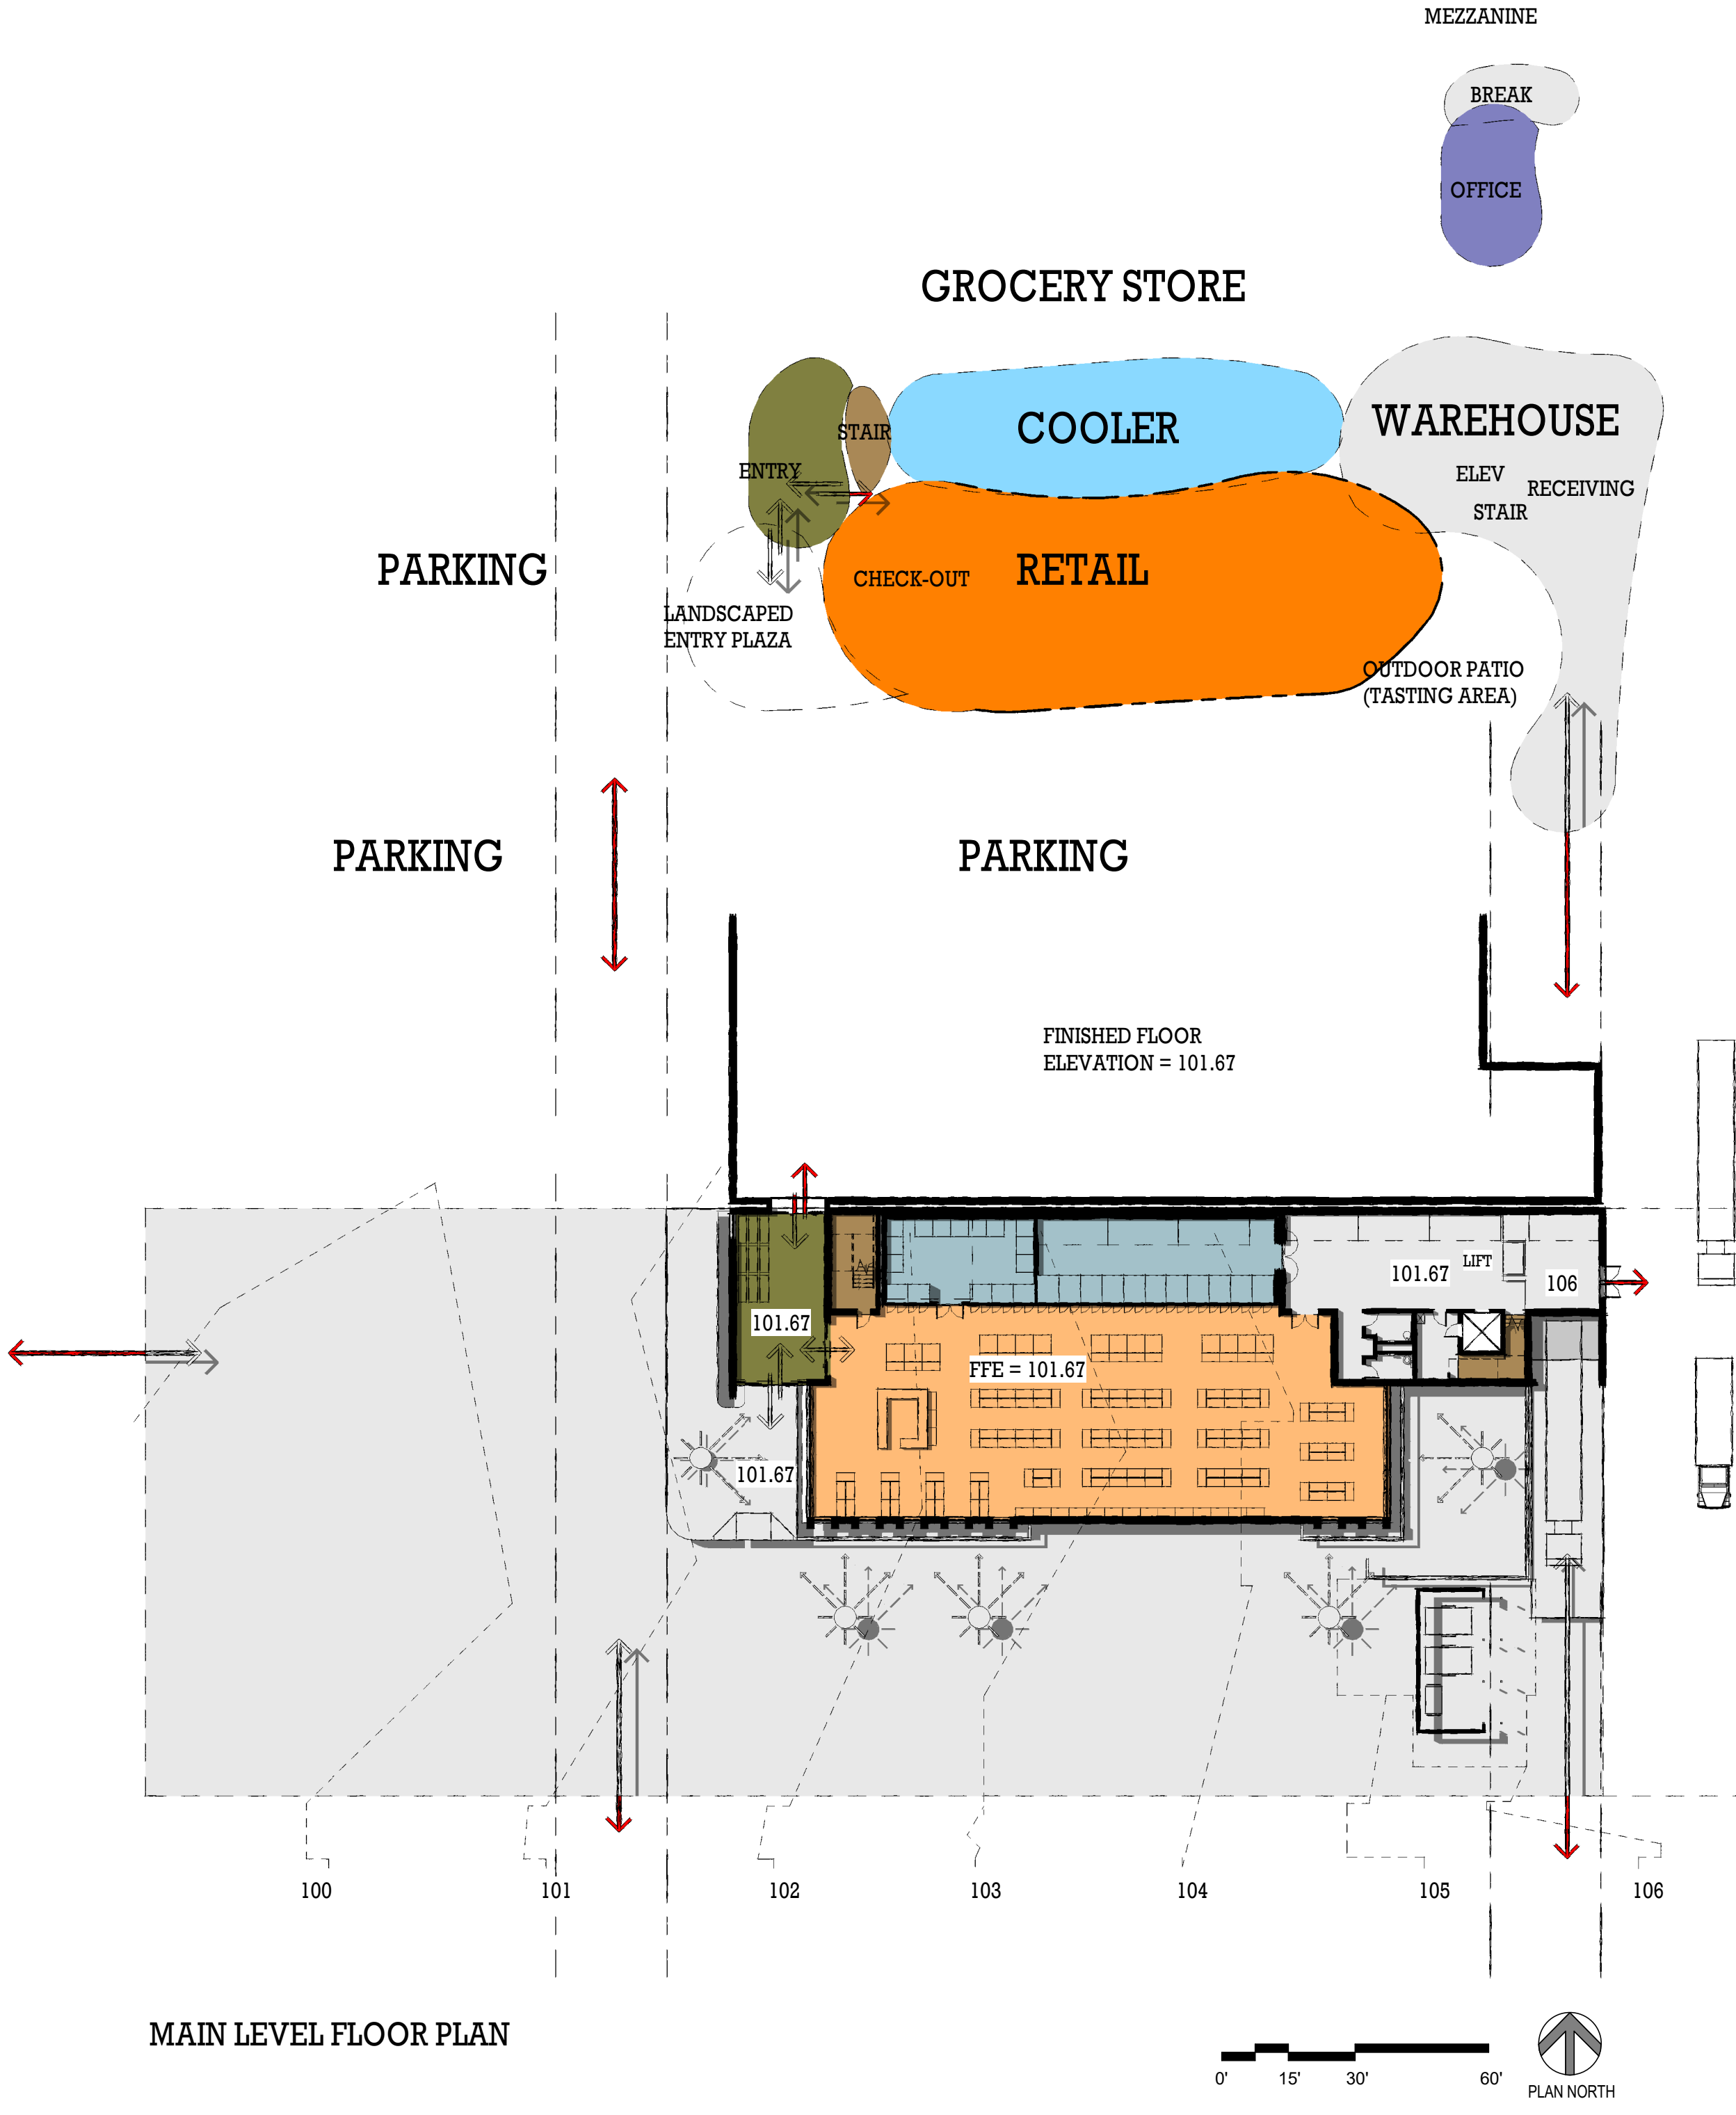


PARKING LOT TOTAL = 106
STREET PARKING TOTAL = 42
PARKING TOTAL = 148

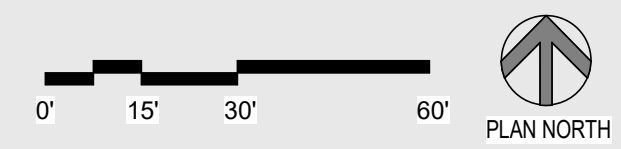


PROJECT NO. 05161283
CITY OF NORTHFIELD
NEW MUNICIPAL LIQUOR STORE




OPTION 1 - ECONO FOODS SITE (BUILDING ADJACENT)

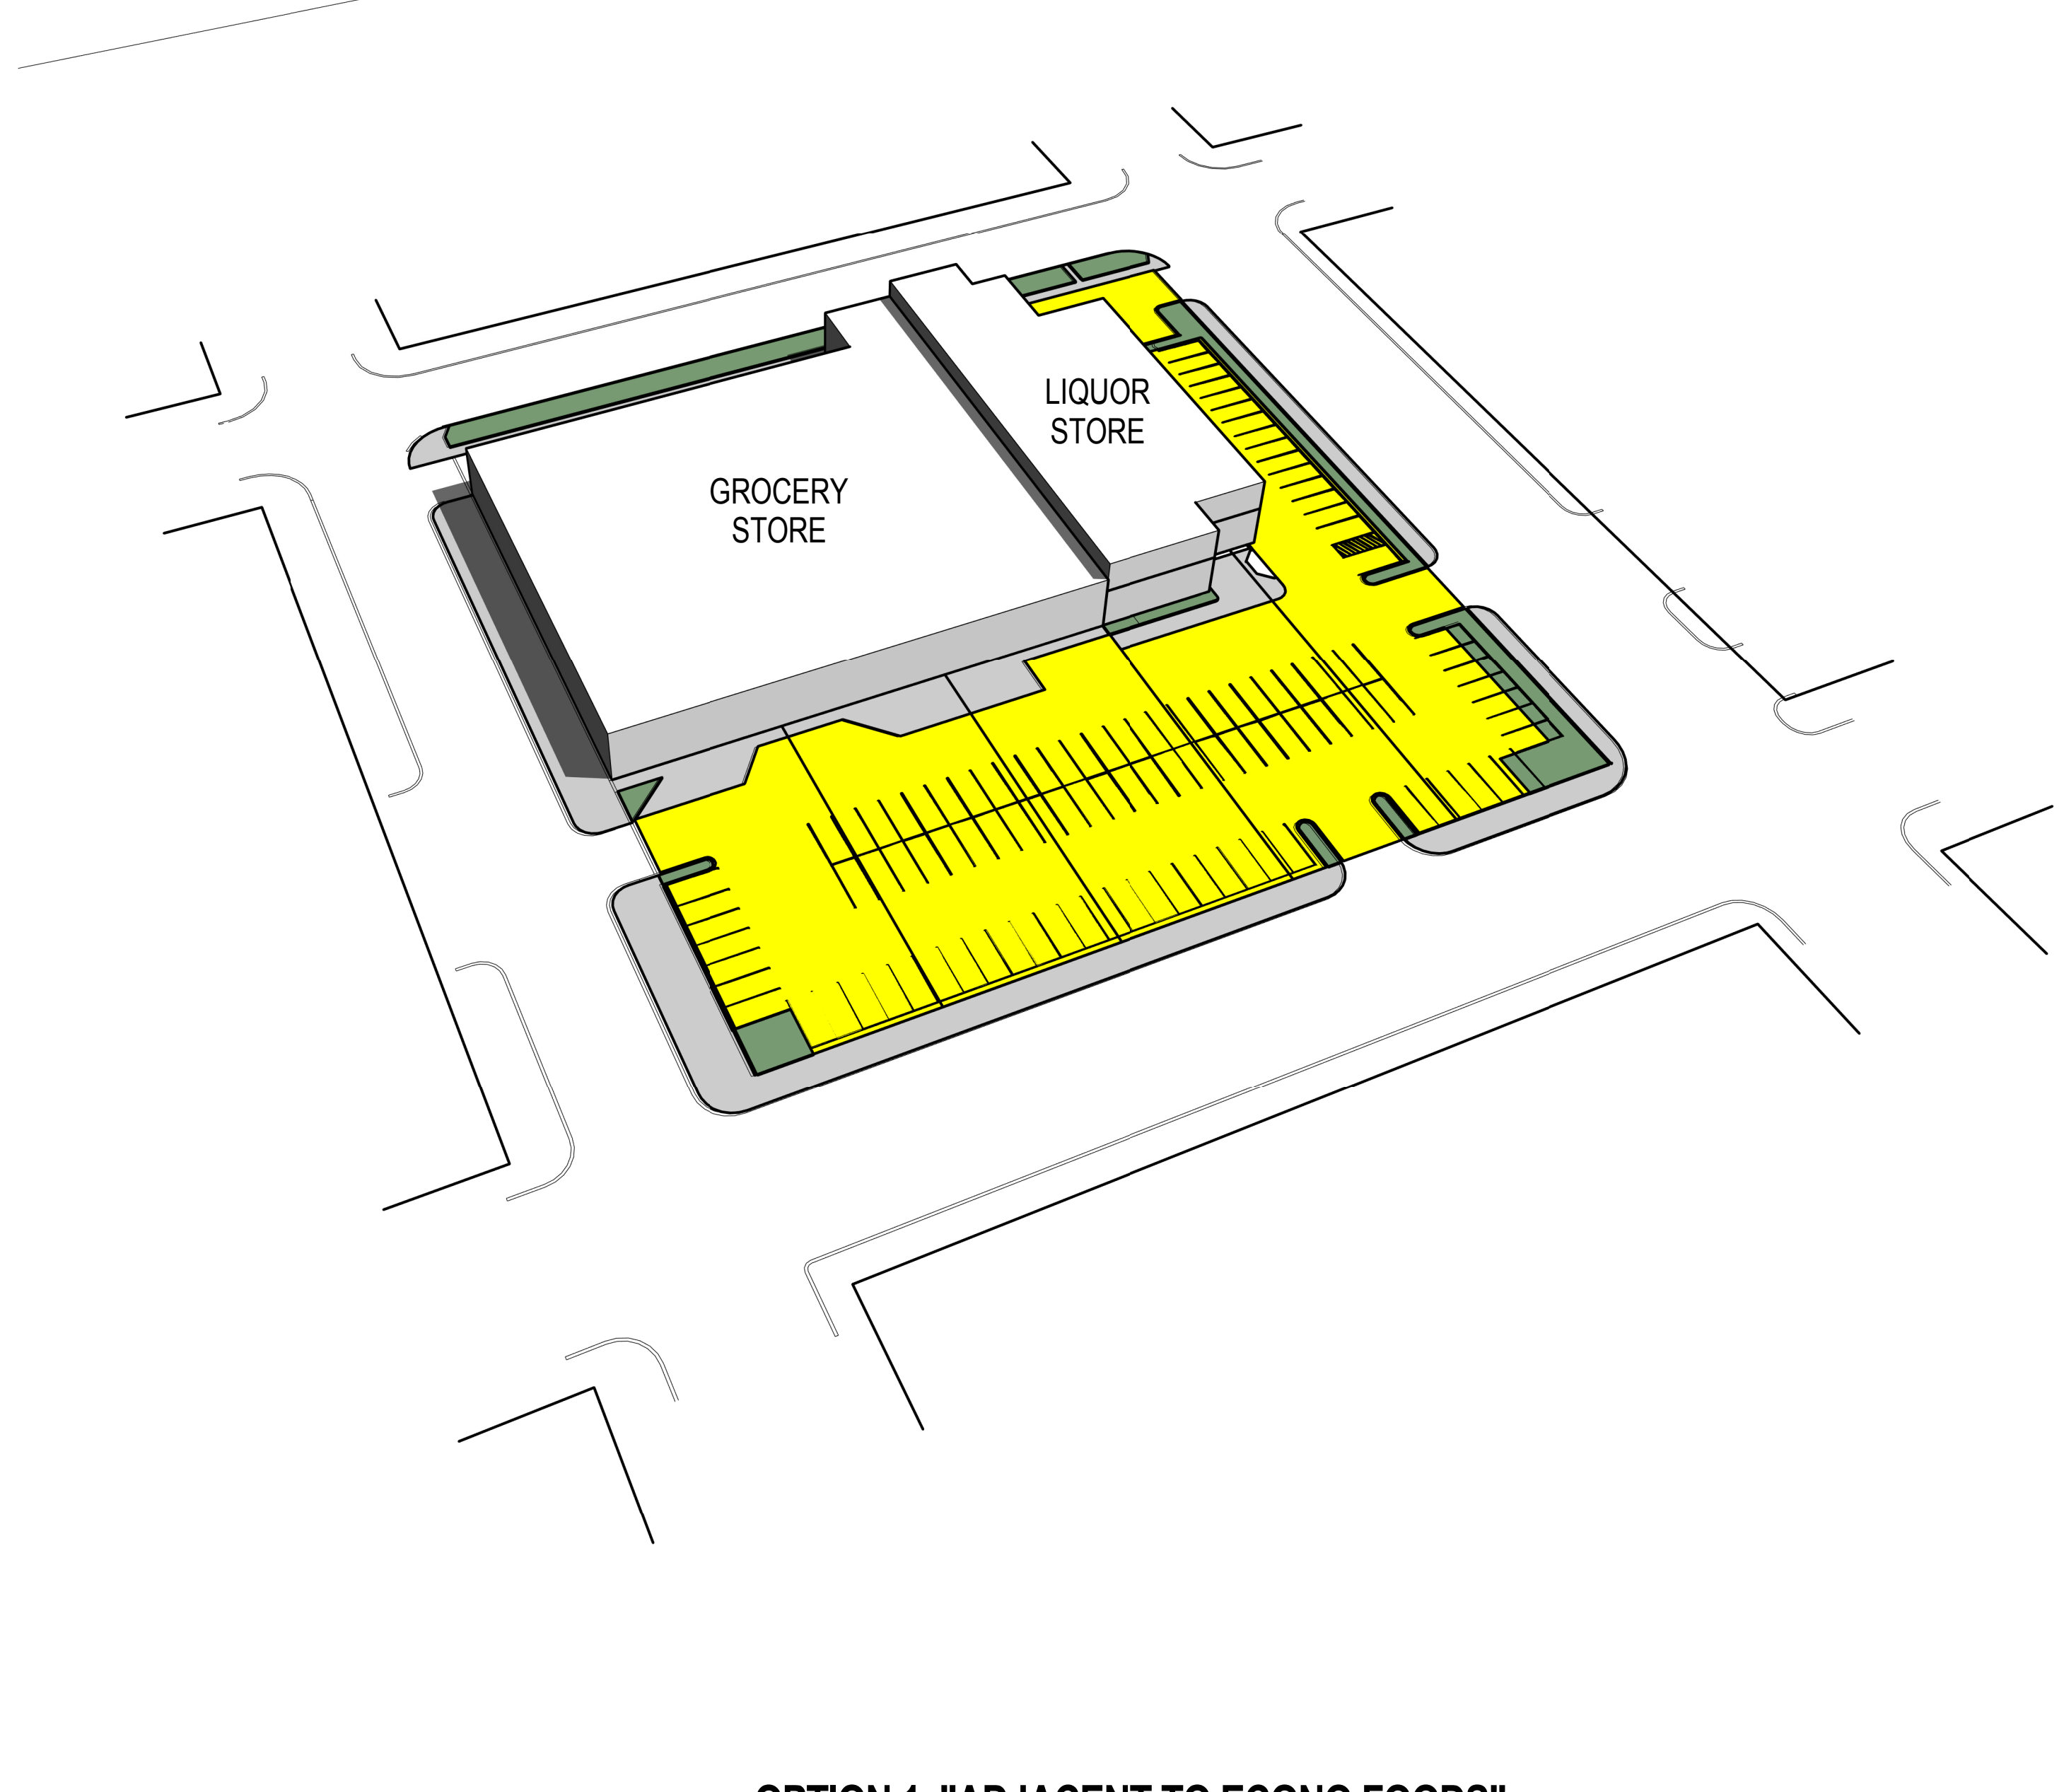


OPTION 1, "ADJACENT TO ECONO FOODS"

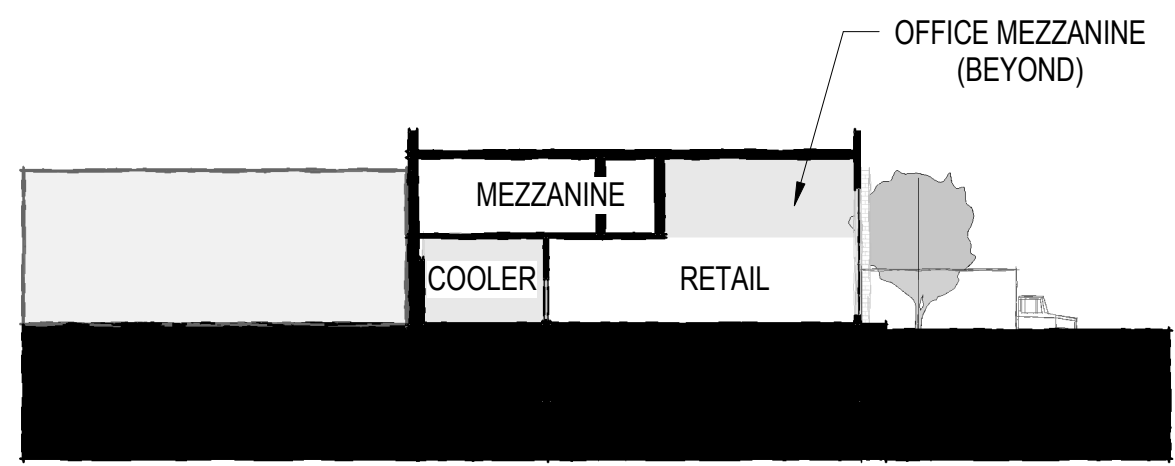


1-STORY with MEZZANINE

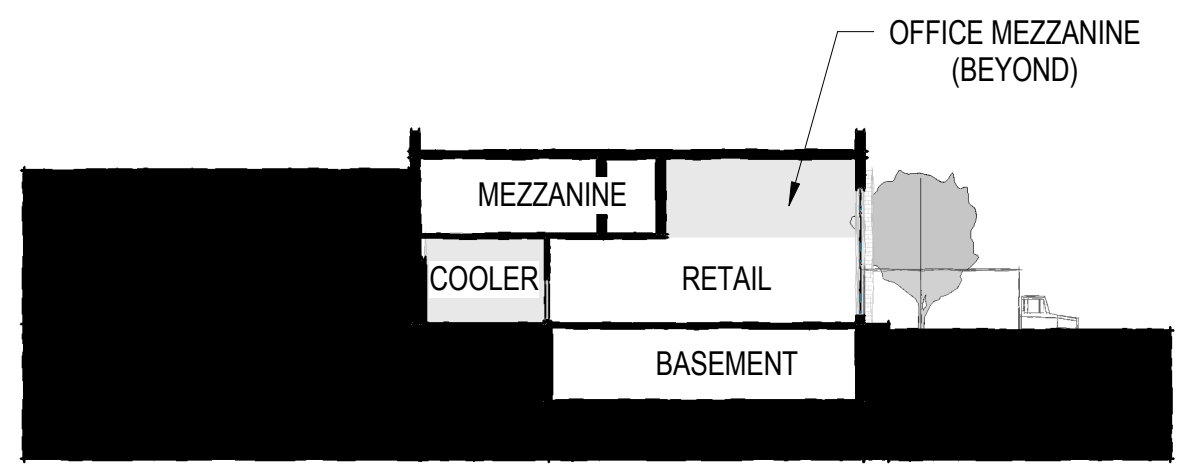


1-STORY with MEZZANINE and 1/2 BASEMENT

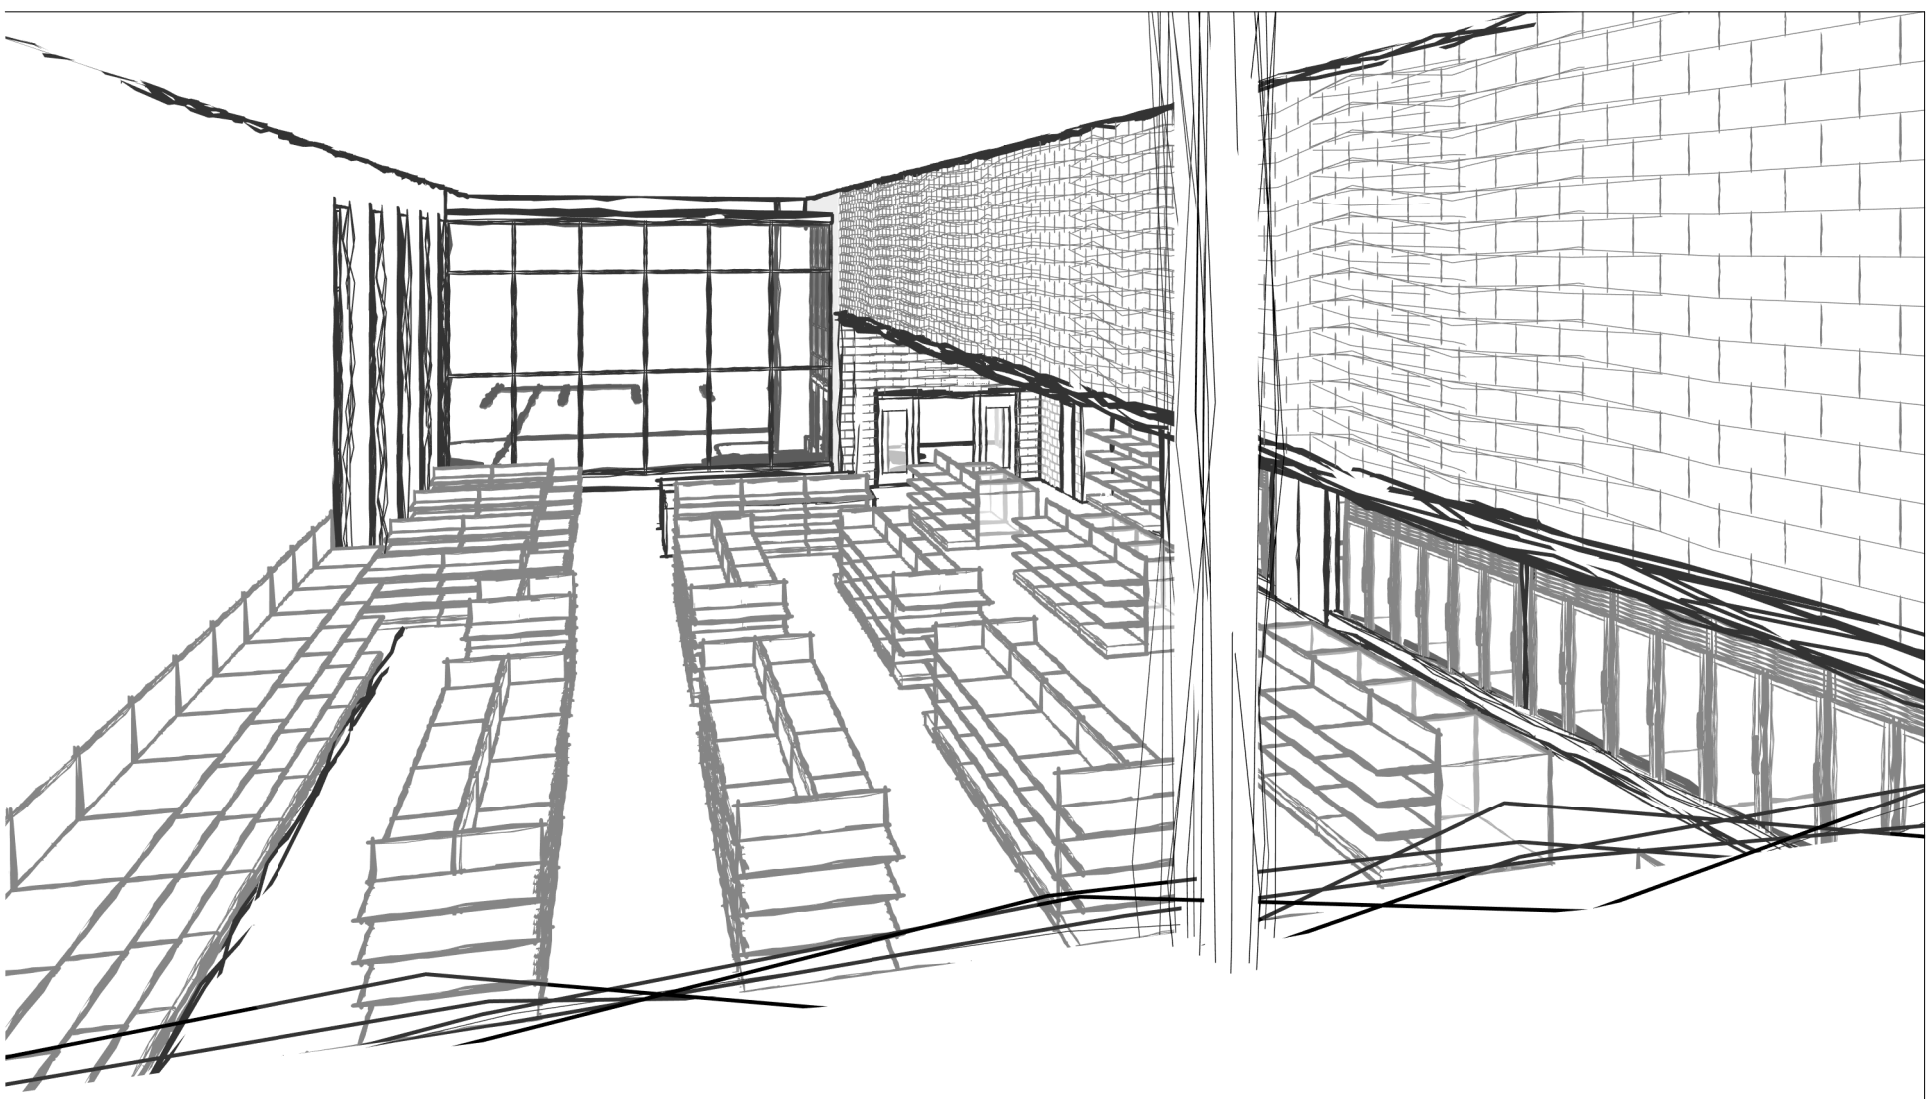

VIEW from OFFICE MEZZANINE onto RETAIL FLOOR

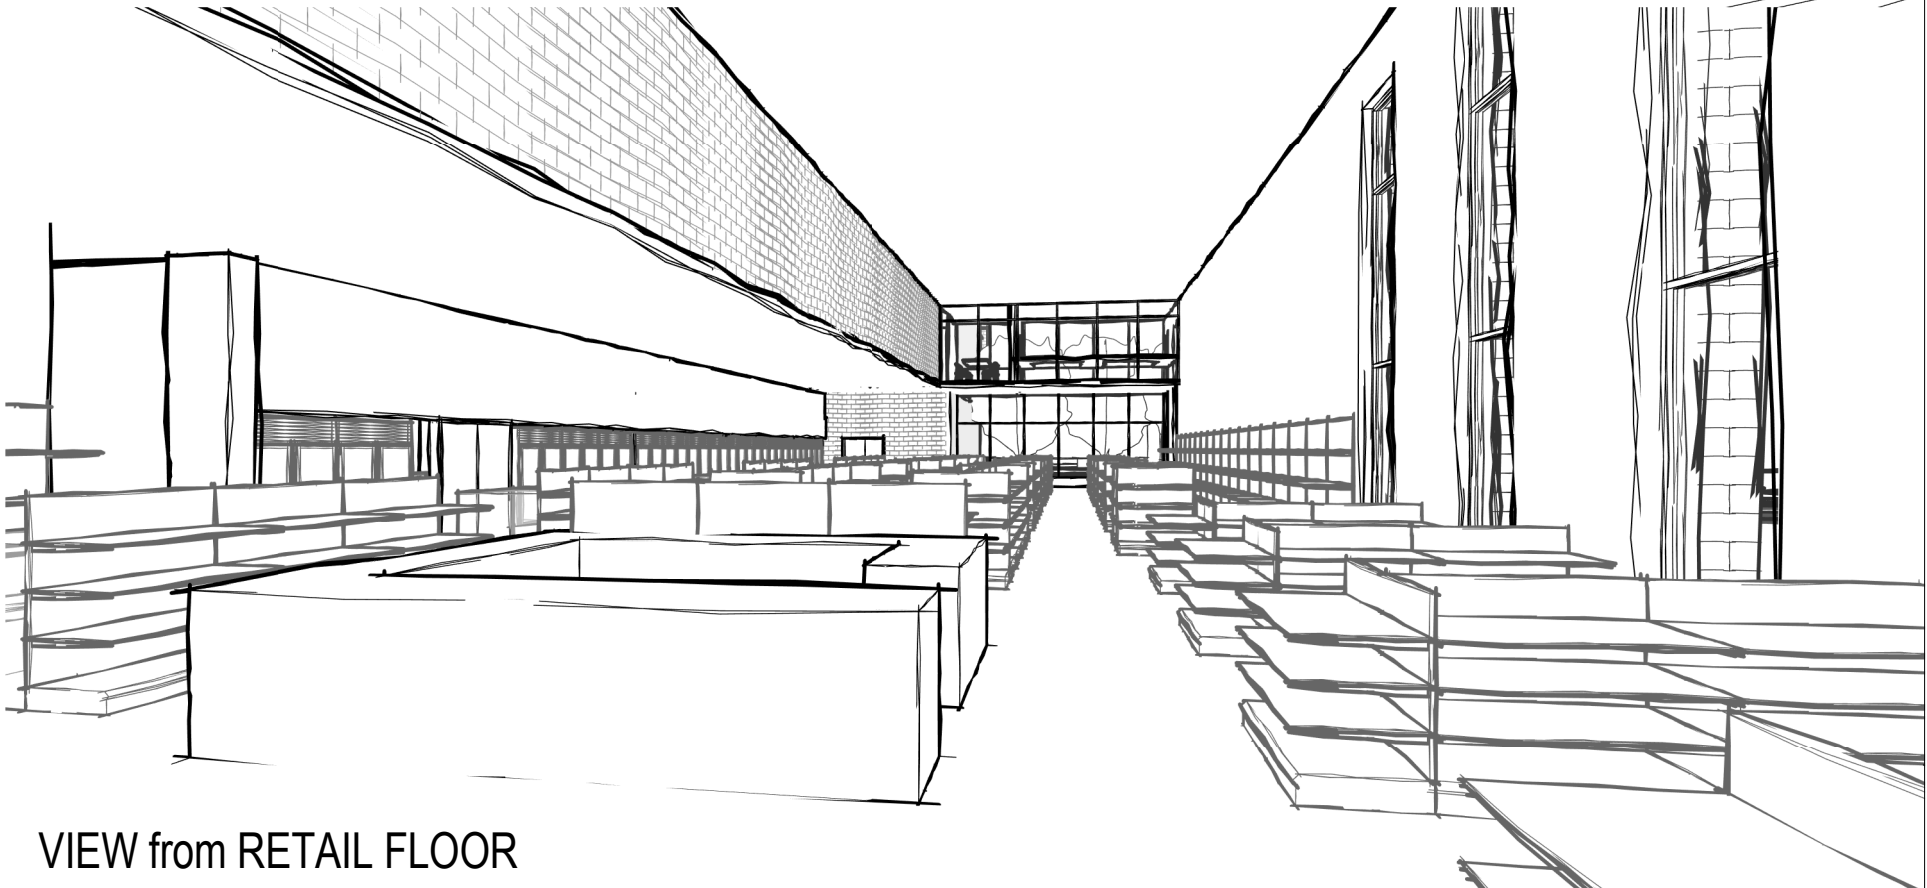

VIEW from RETAIL FLOOR

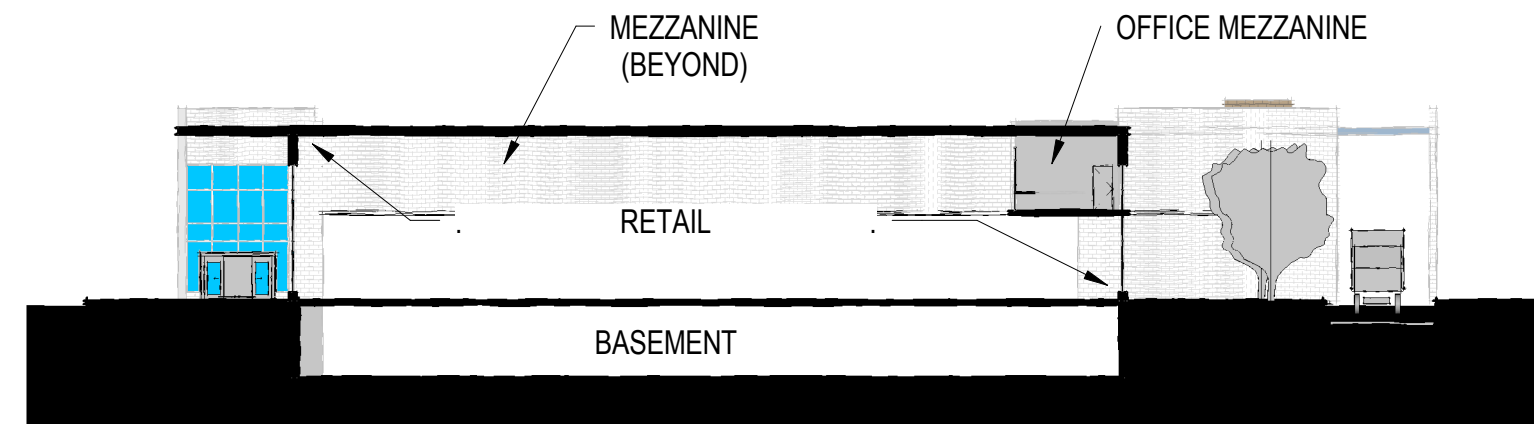

EAST-WEST SECTION showing MEZZANINE and 1/2 BASEMENT

PROJECT NO. 05161283

CITY OF NORTHFIELD NEW MUNICIPAL LIQUOR STORE

