


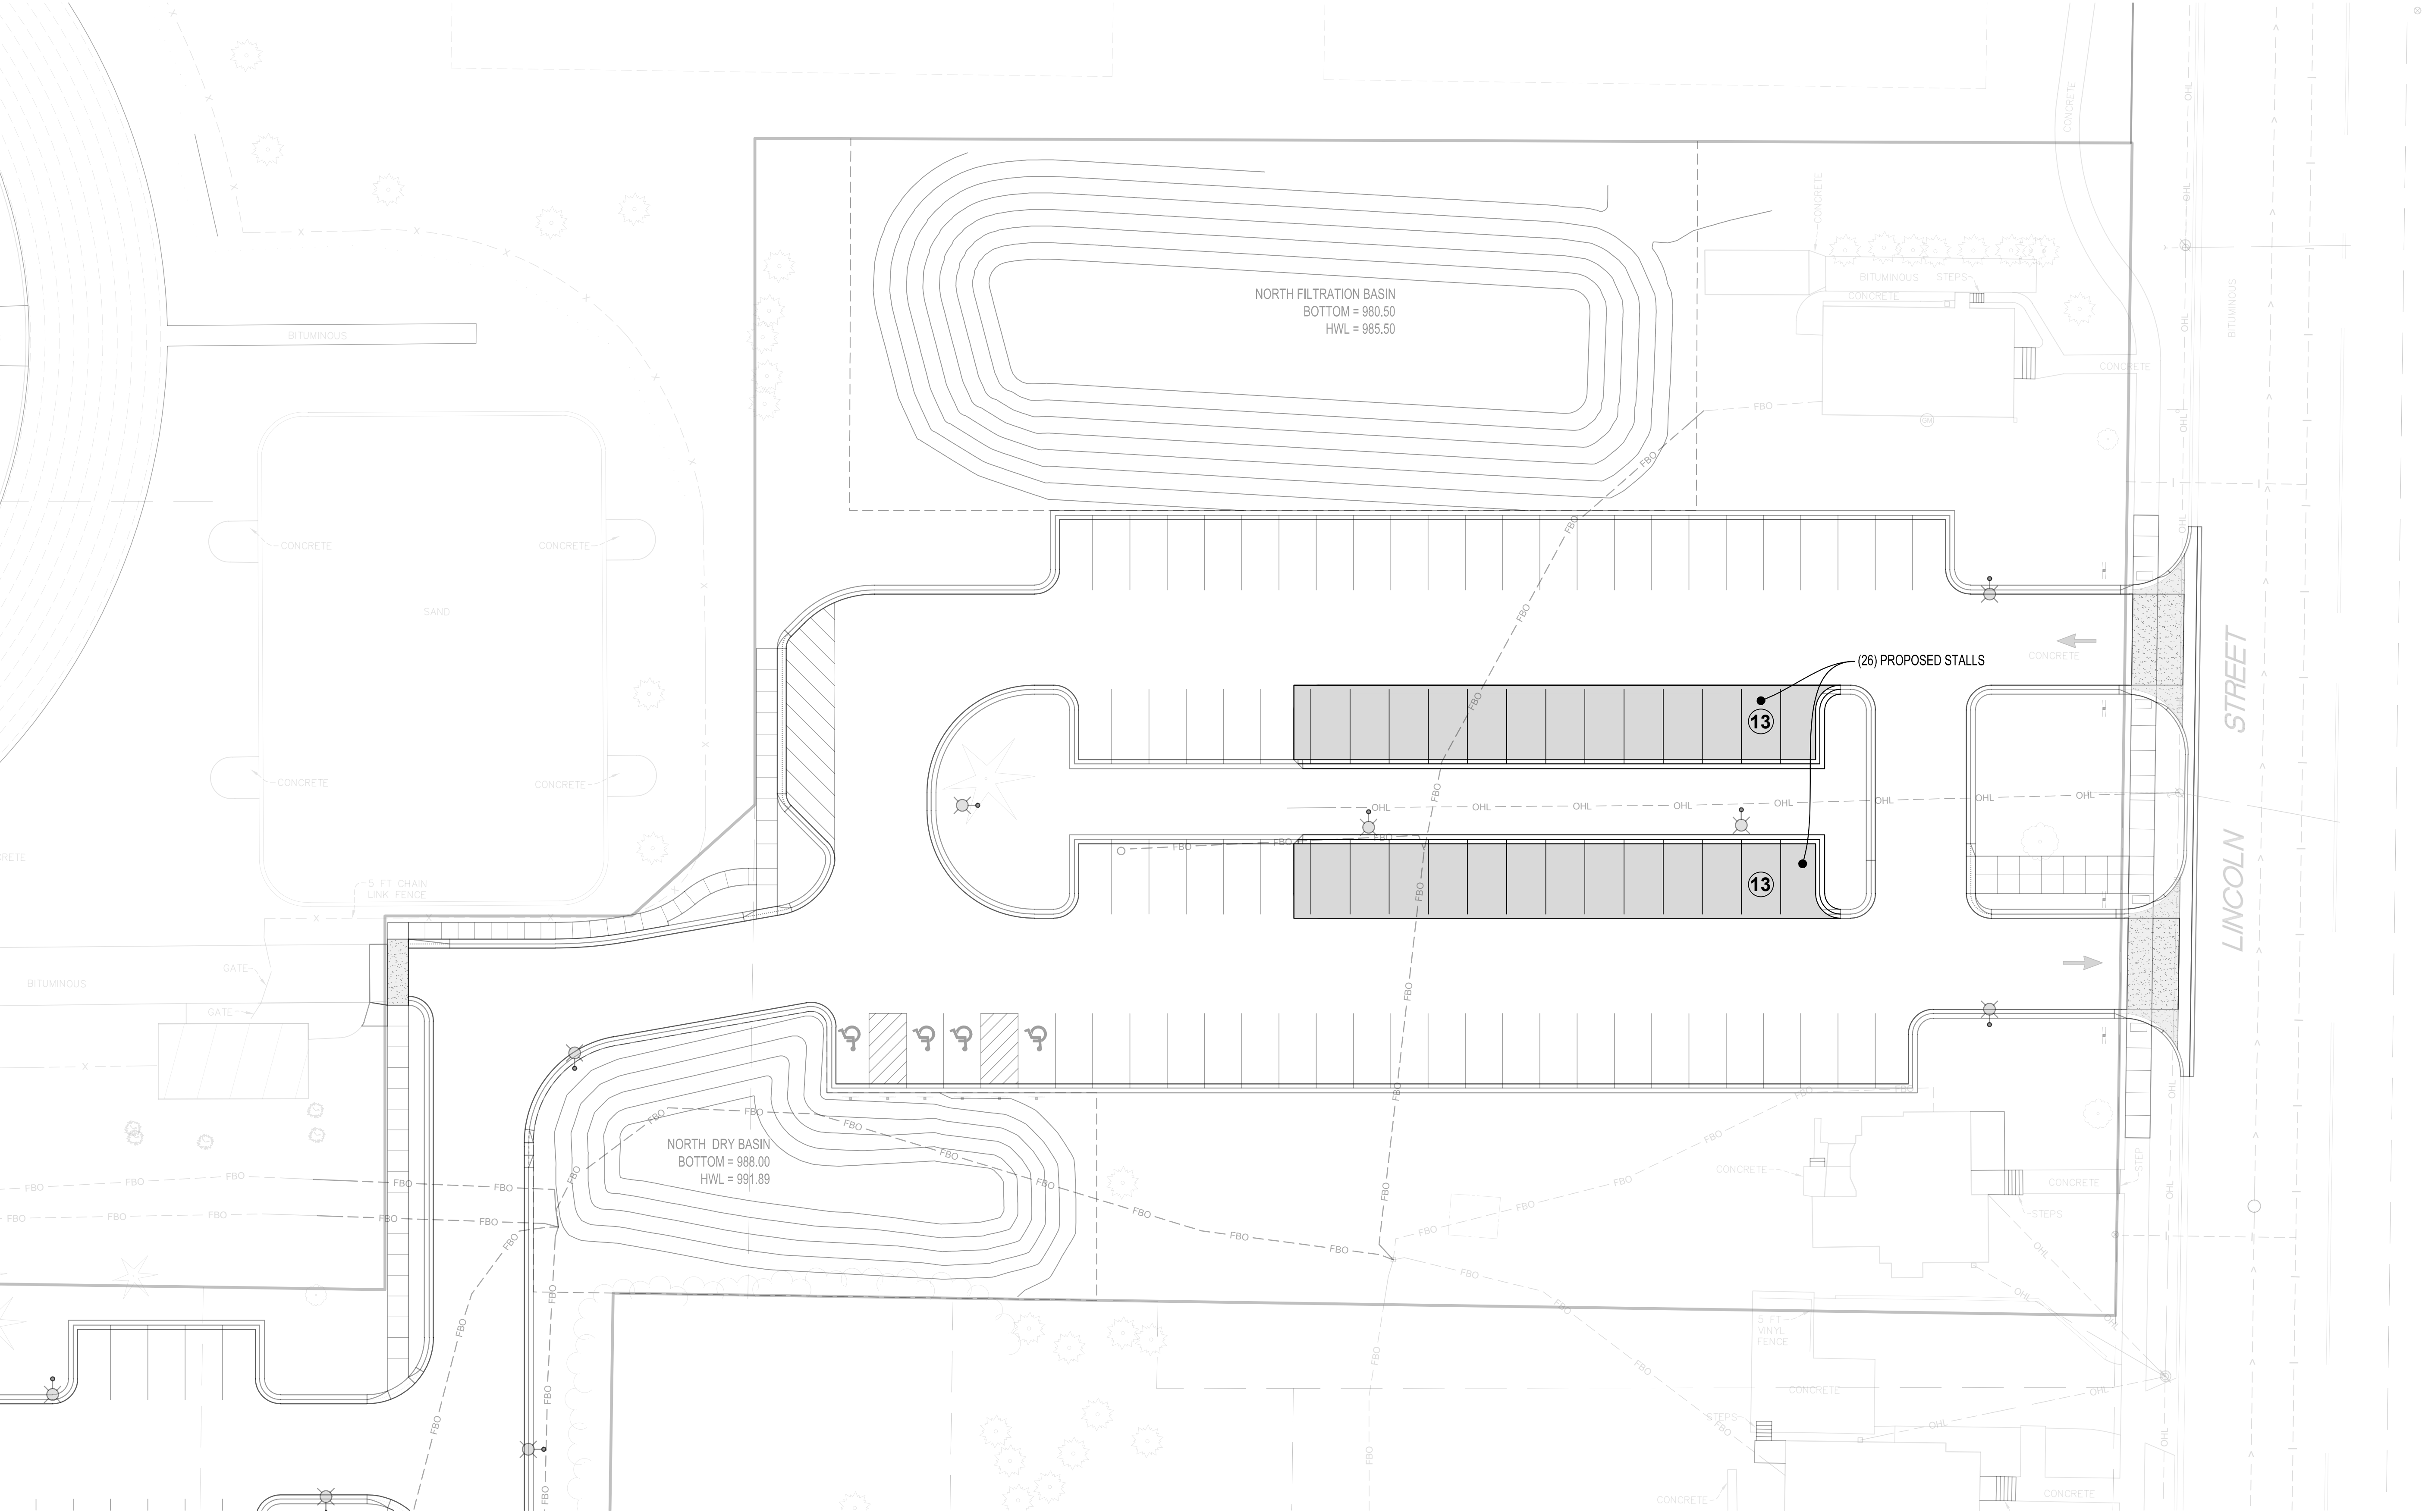

LINCOLN STREET PARKING LOT



Architecture + Engineering + Environmental + Planning

ST OLAF PARKING STUDY UPDATE
NORTHFIELD, MINNESOTA - 04/07/2025
ISG PROJECT NO. 25-32611

