



EXISTING CONDITIONS

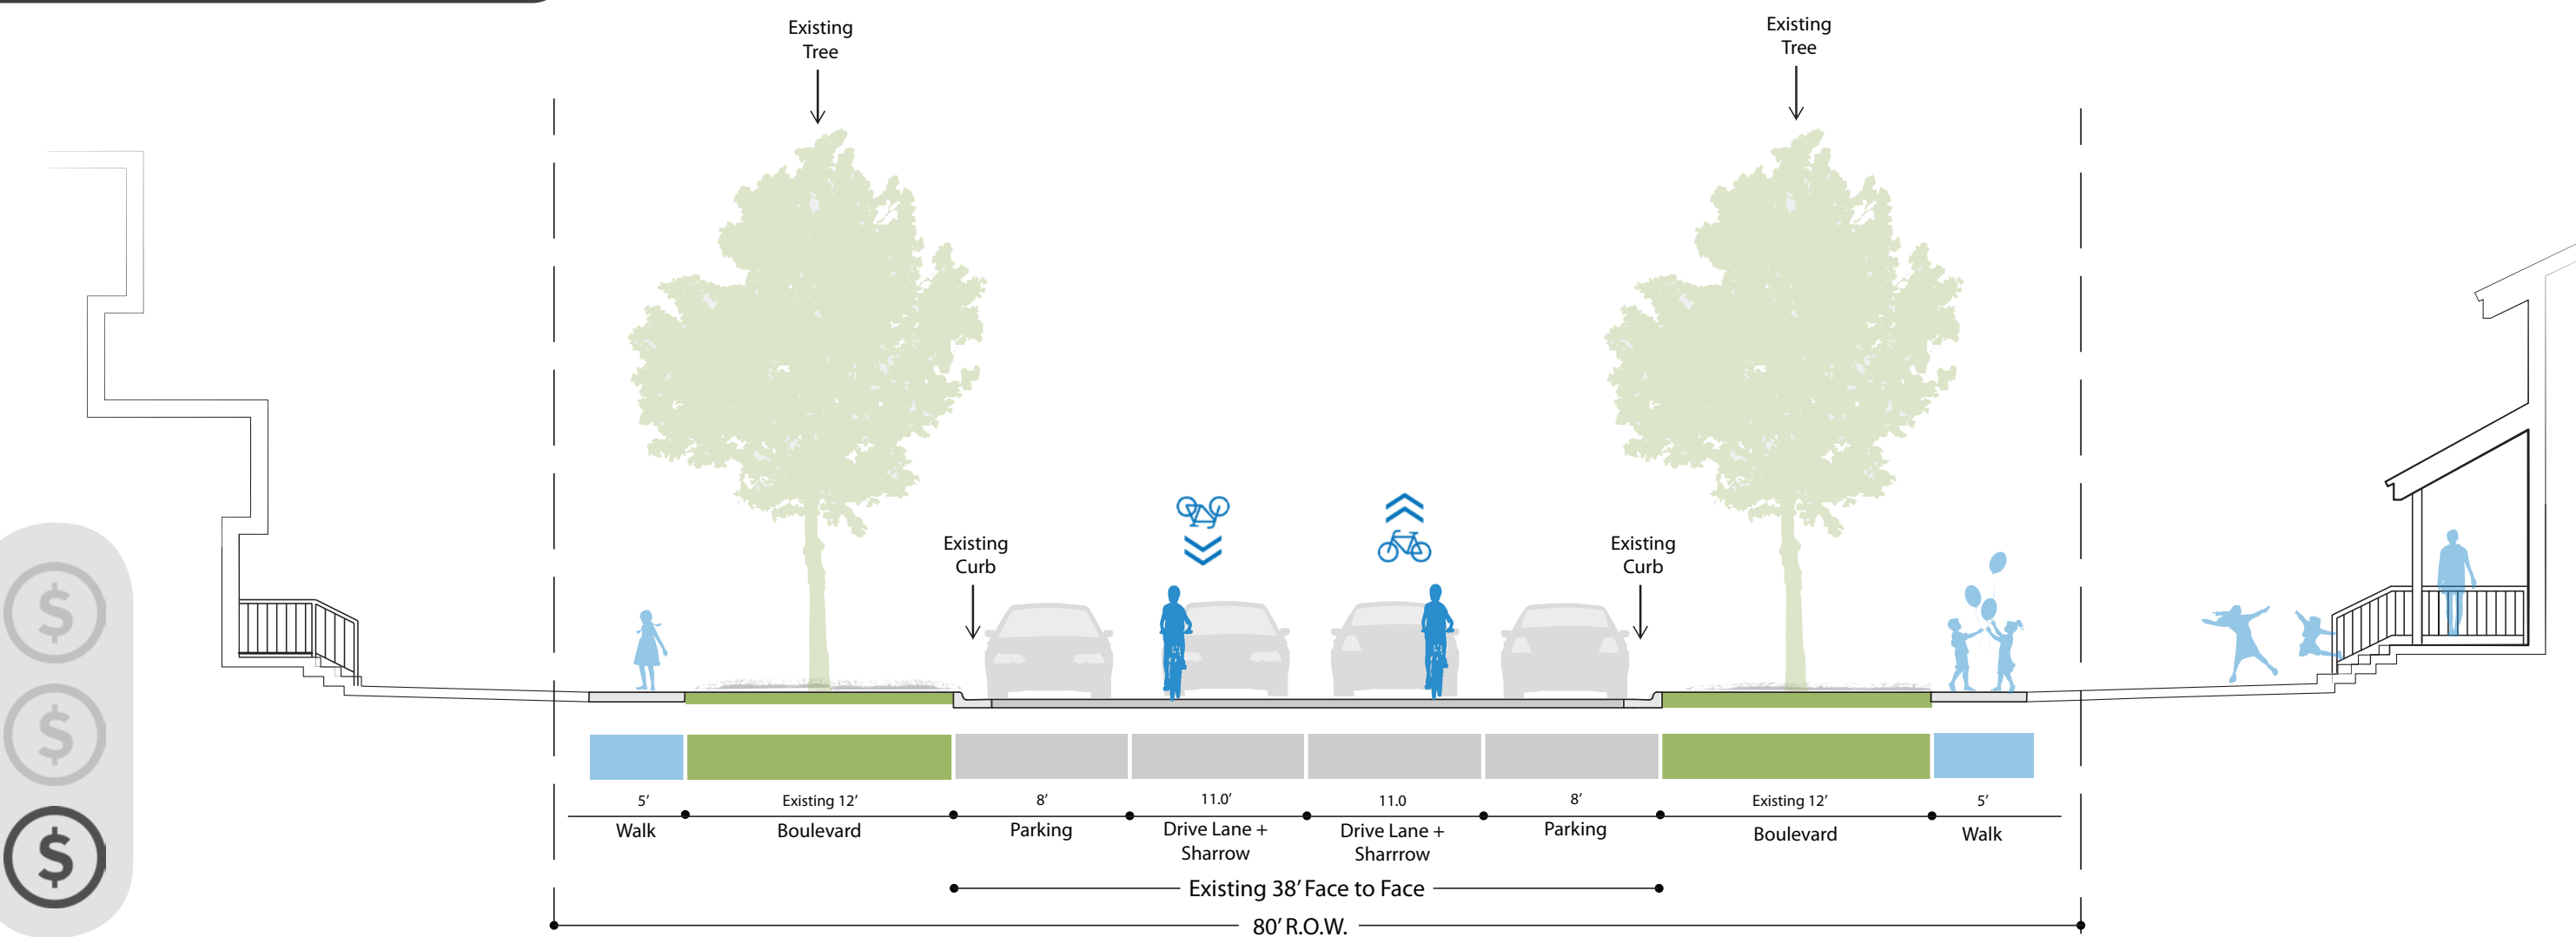

SHARROWS

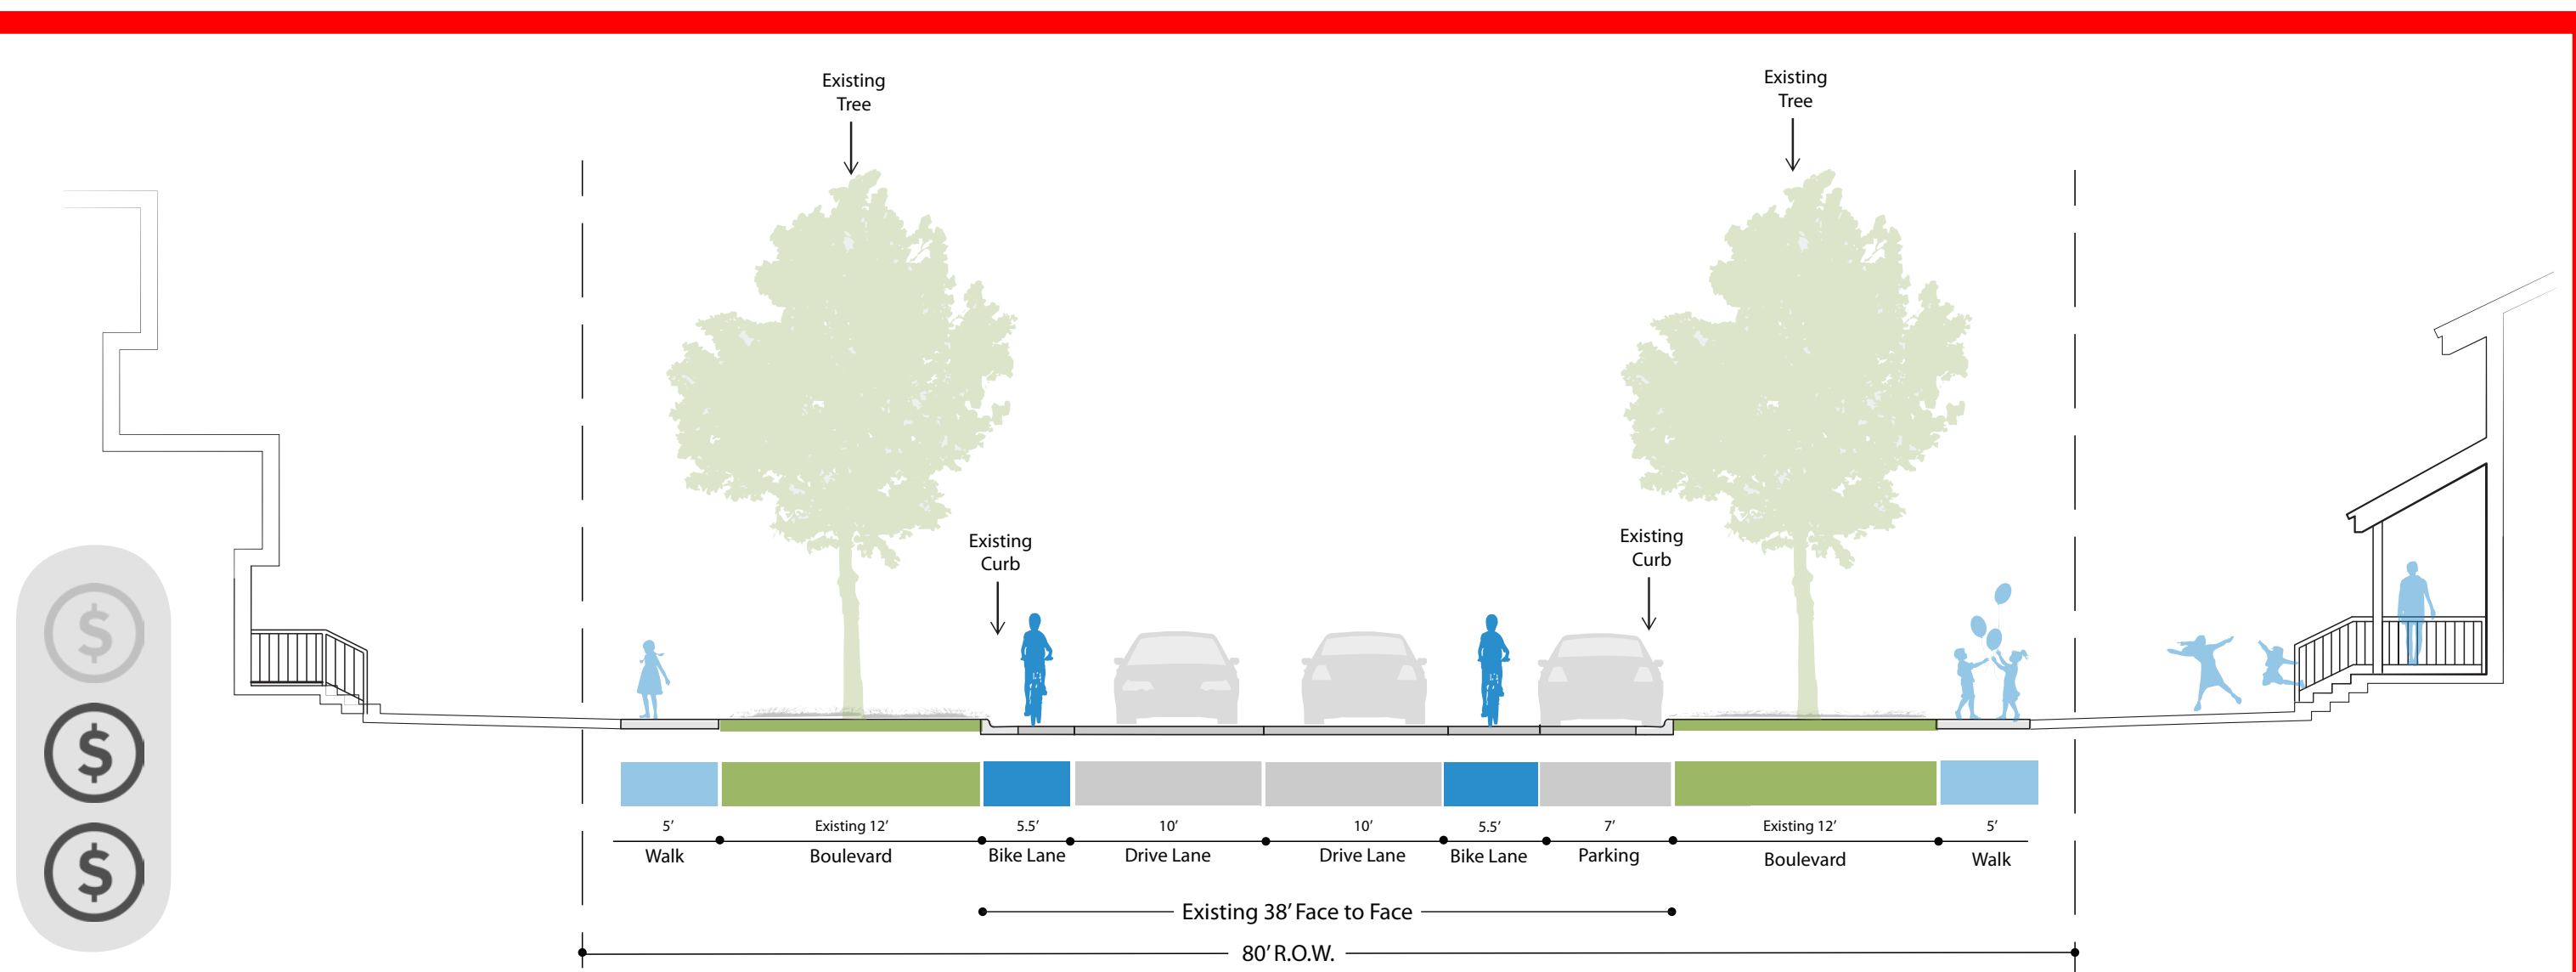

ON-STREET BIKE LANES

